



PLAN SHOWING THE PROPOSED CONSTRUCTION OF GROUND FLOOR RESIDENTIAL BUILDING IN PLOT NO 1(WEST PART) ," AMMAIYAPPA NAGAR " ,
OLD SF NO : 58/4A1, NEW SF NO : 58/4A1B AT KOOTHUR VILLAGE , MANNACHANALLUR TALUK, TRICHY DISTRICT.


OWNER NAME : Mrs . S . ABIRAMI

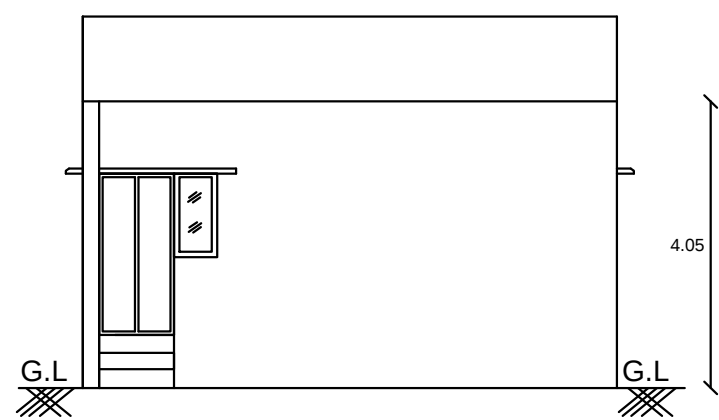


ELEVATION

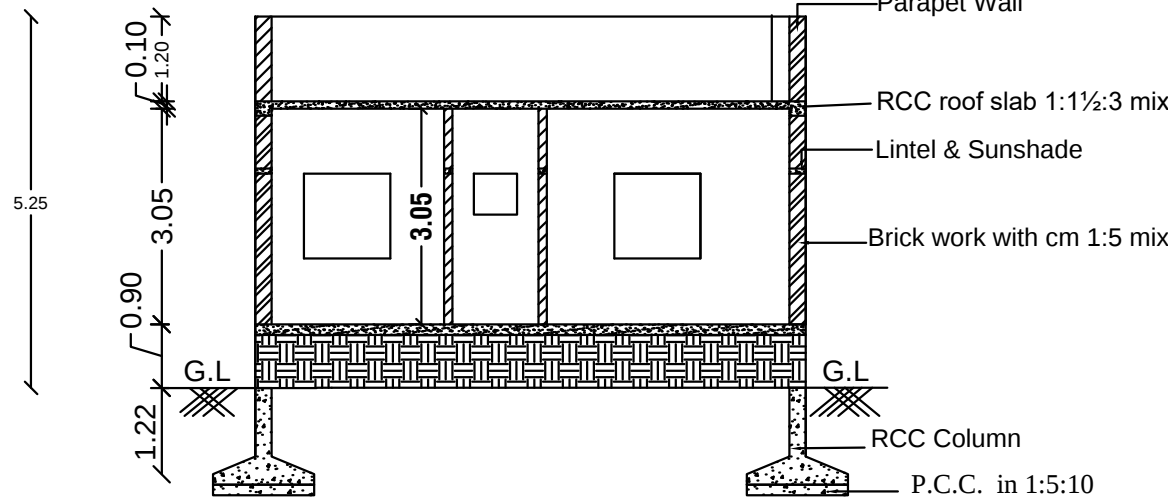


SECTION ON "AB"

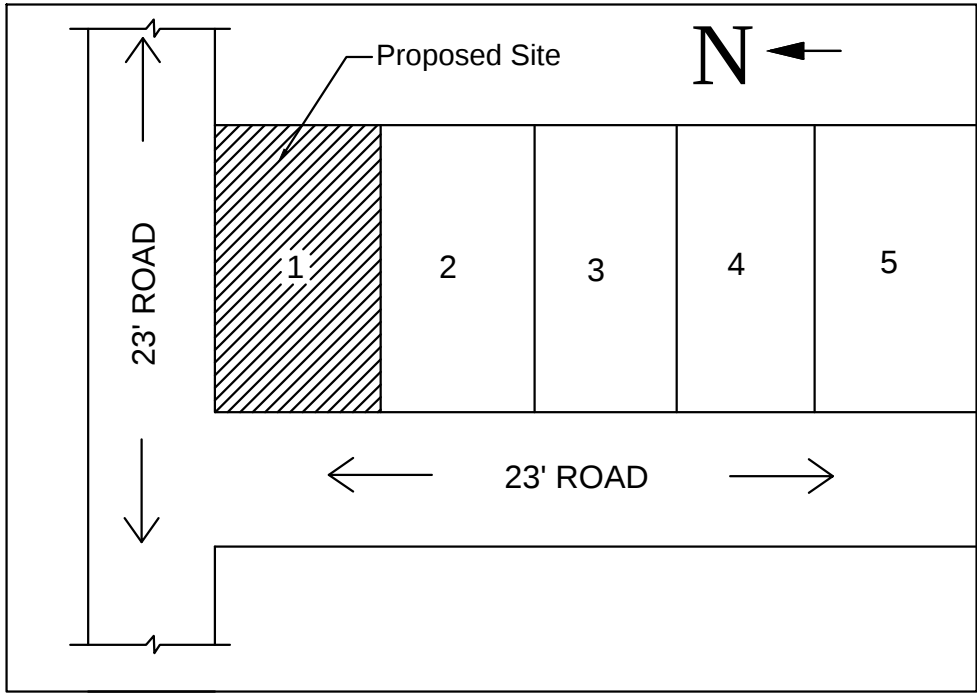

SECTION ON "AB"
NOT TO SCALE

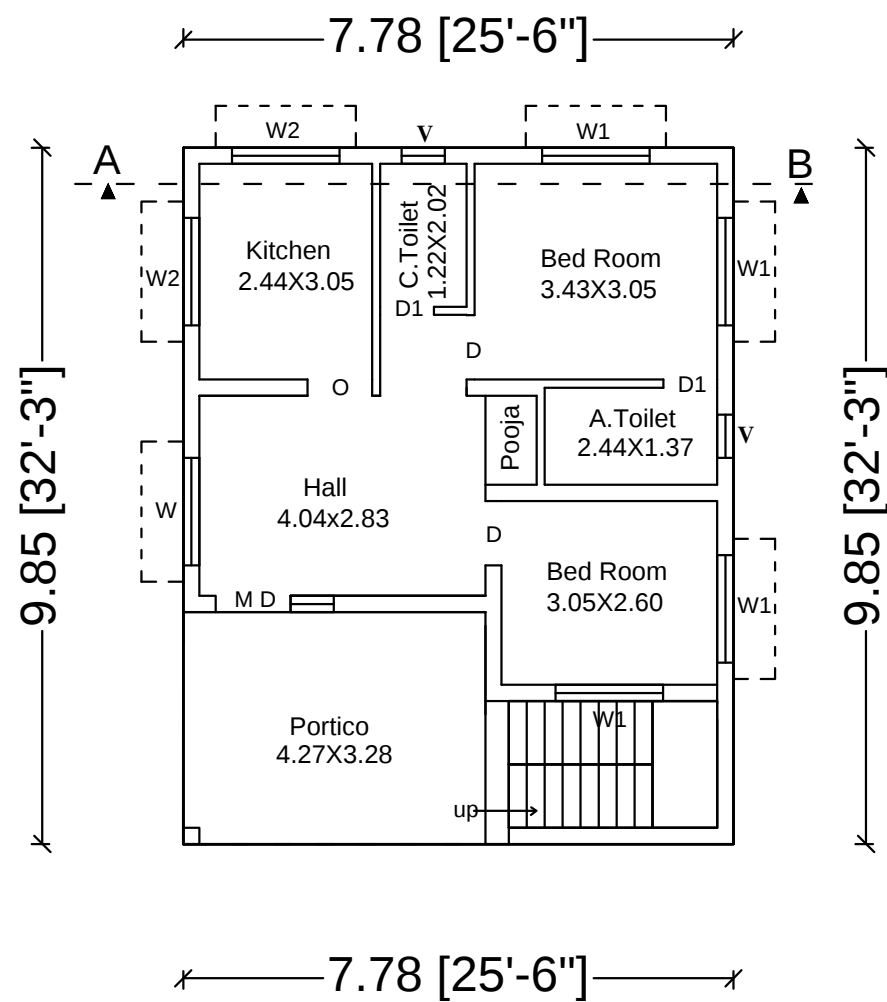

GROUND FLOOR PLAN

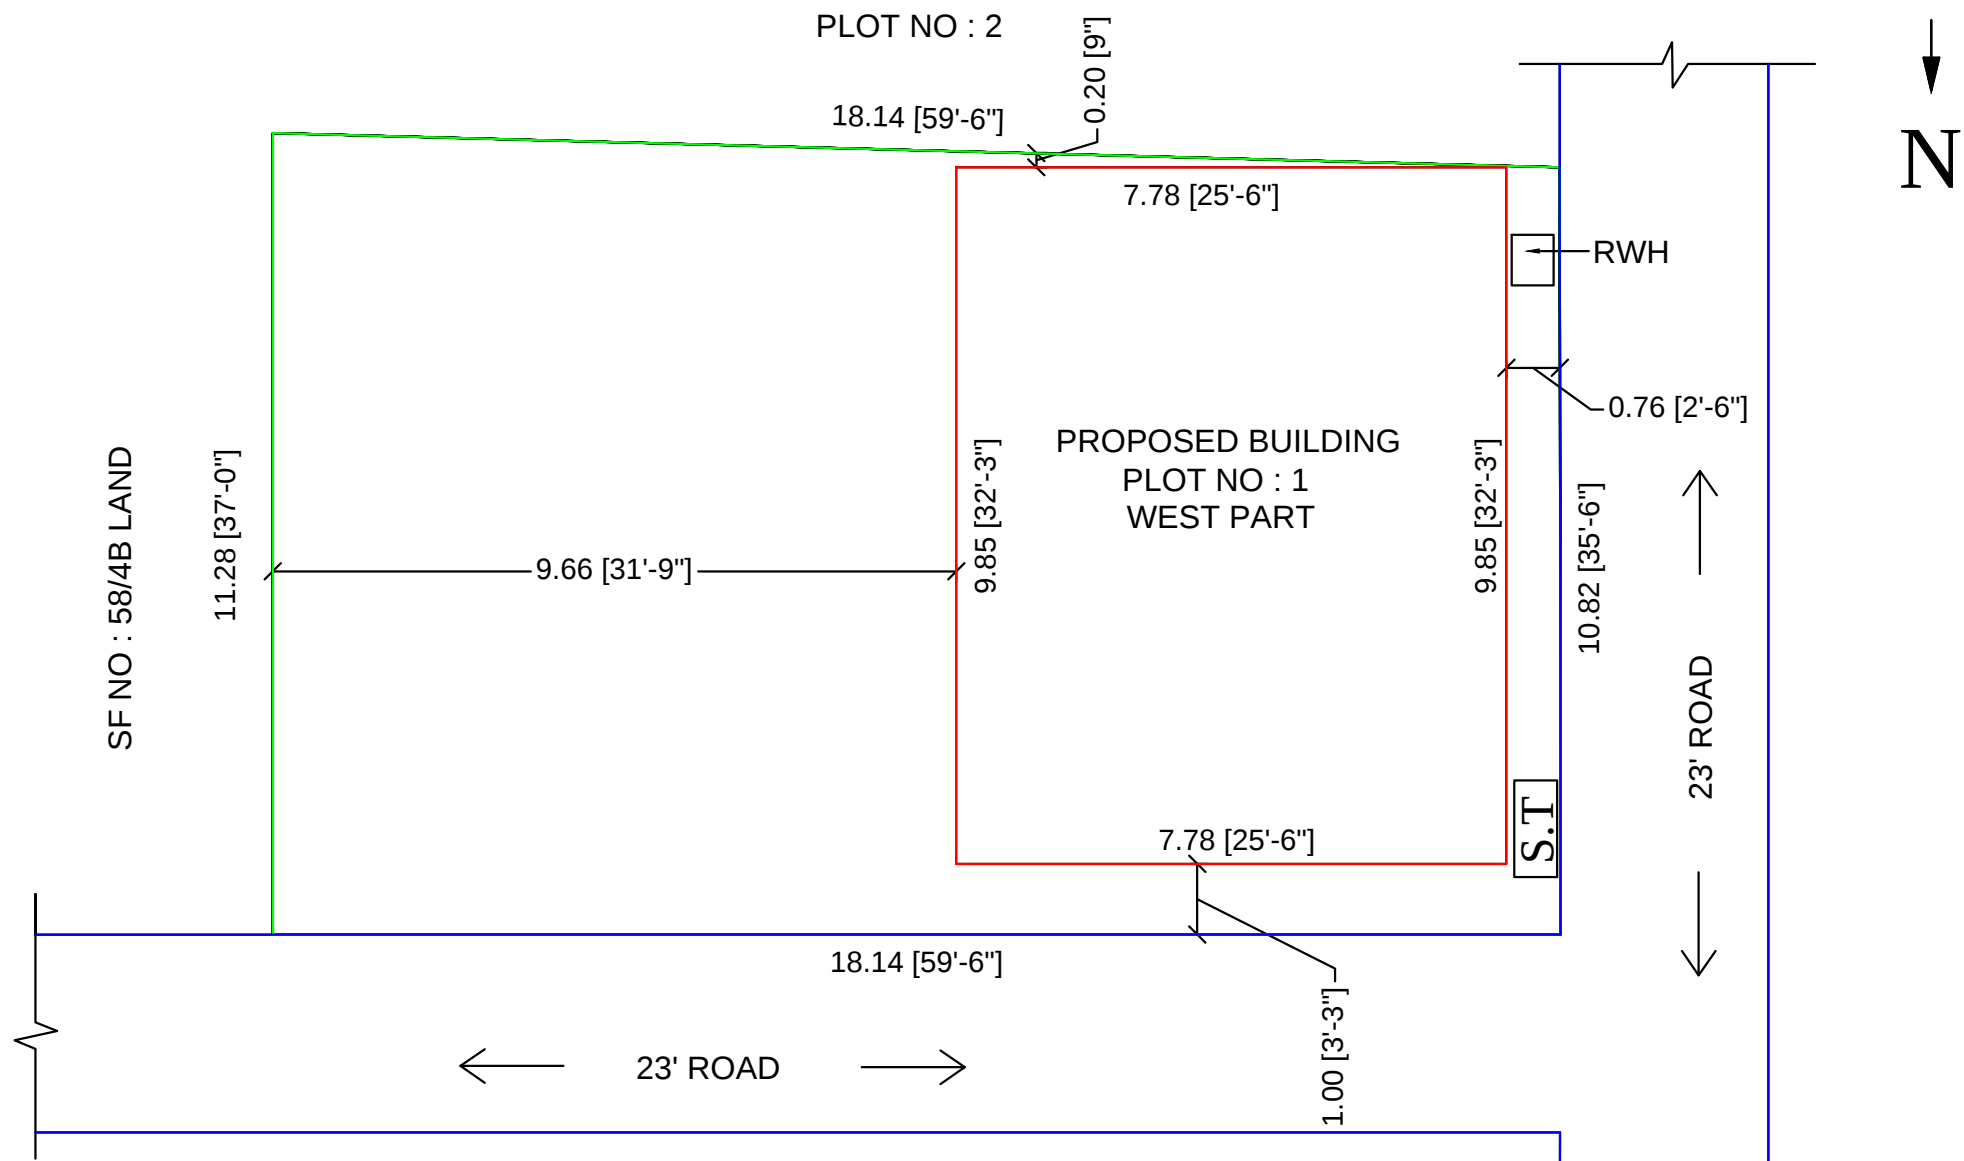

SITE PLAN
SCALE:1:100

JOIN

			METER
MD			..22 X 2.10
D			..00 X 2.10
D1	TOILET DOOR	2'-6" X 7'-0"	0.76 X 2.10
W	WINDOW	5'-0" X 7'-0"	1.52 X 2.10
W1	WINDOW	4'-0" X 4'-6"	1.22 X 1.37
W2	WINDOW	3'-6" X 4'-6"	1.06 X 1.37
V	VENTILATER	3'-6" X 2'-6"	0.91 X 0.76

AREA DETAILS	SQ.M	SQ.FT
PLOT AREA AS PER DOCUMENT	200.39	2157.00
PRO.CONSTN.GROUND FLOOR	76.37	822.00
OPEN AREA OF SITE	124.02	1335.00

PLOT COVERAGE

PLOT COVERAGE = $\frac{76.37}{200.39}$ = 38.11 %

F.S.I = $\frac{76.37}{200.39}$ = 0.38

COLOUR INDEX

- BOUNDARY SHOWN -
- PROPOSED BUILDING SHOWN -
- EXISTING ROAD SHOWN -

ALL DIMENSION ARE IN METERS
SCALE 1:100

OWNER :


Abirami

Mrs . S . ABIRAMI


ENGINEER:

R. Thiagarajan


R.THIYAGARAJAN
REG.NO : RE/Gr.II/TLPA/AUG2019/170
NO.1 TOLLGATE
TRICHY
Cadd view
Drafting Services
MOB:9943437420

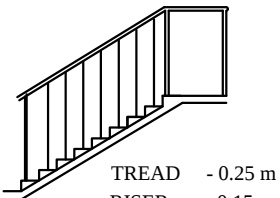


STAIRCASE DETAILS

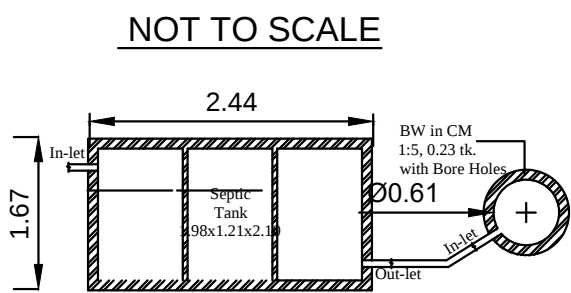


PLAN - SEPTIC TANK & SOAK PIT

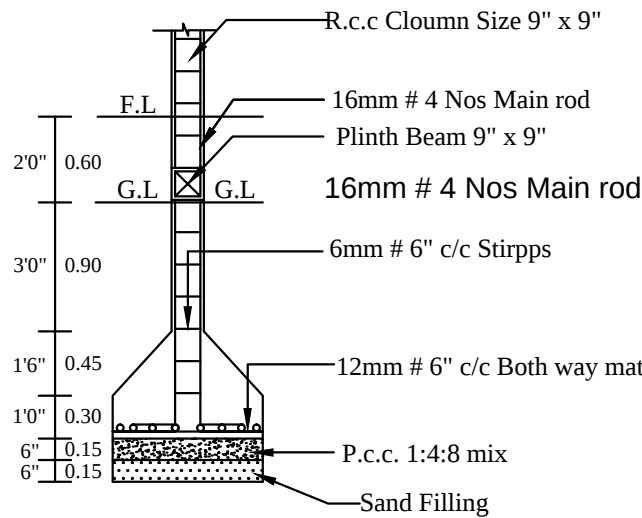

COLUMN DETIAL

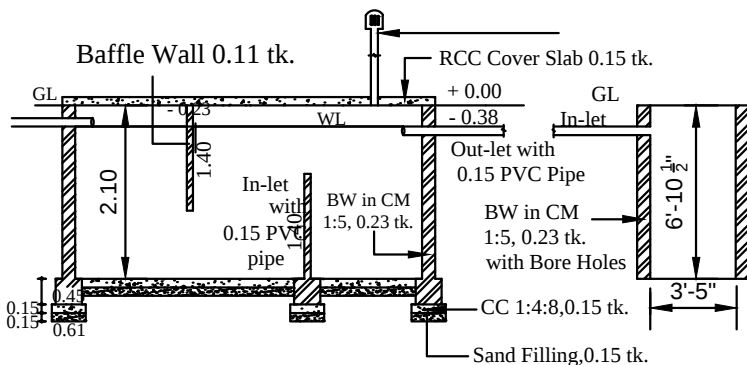

SECTION - SEPTIC TANK & SOAK PIT

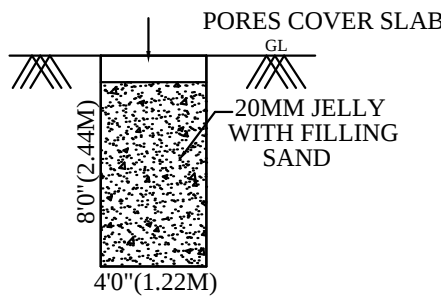

RAINWATER
HARVESTING UNIT