



PLAN SHOWING THE PROPOSED CONSTRUCTION OF FIRST FLOOR RESIDENTIAL BUILDING TO THE EXISTING GROUND FLOOR BUILDING AT PLOT NO : 356 , S.F NO : 9/2 , 9/2A1B , " MORAIS CITY EXRIONSION - 1 " , SECTOR -7 , GUNDOOR VILLAGE & PANCHAYAT , THIRUVERAMBUR UNION & TALUK , TIRUCHIRAPPALLI CITY CORPORATION .
SCALE : 1 : 100




ELEVATION

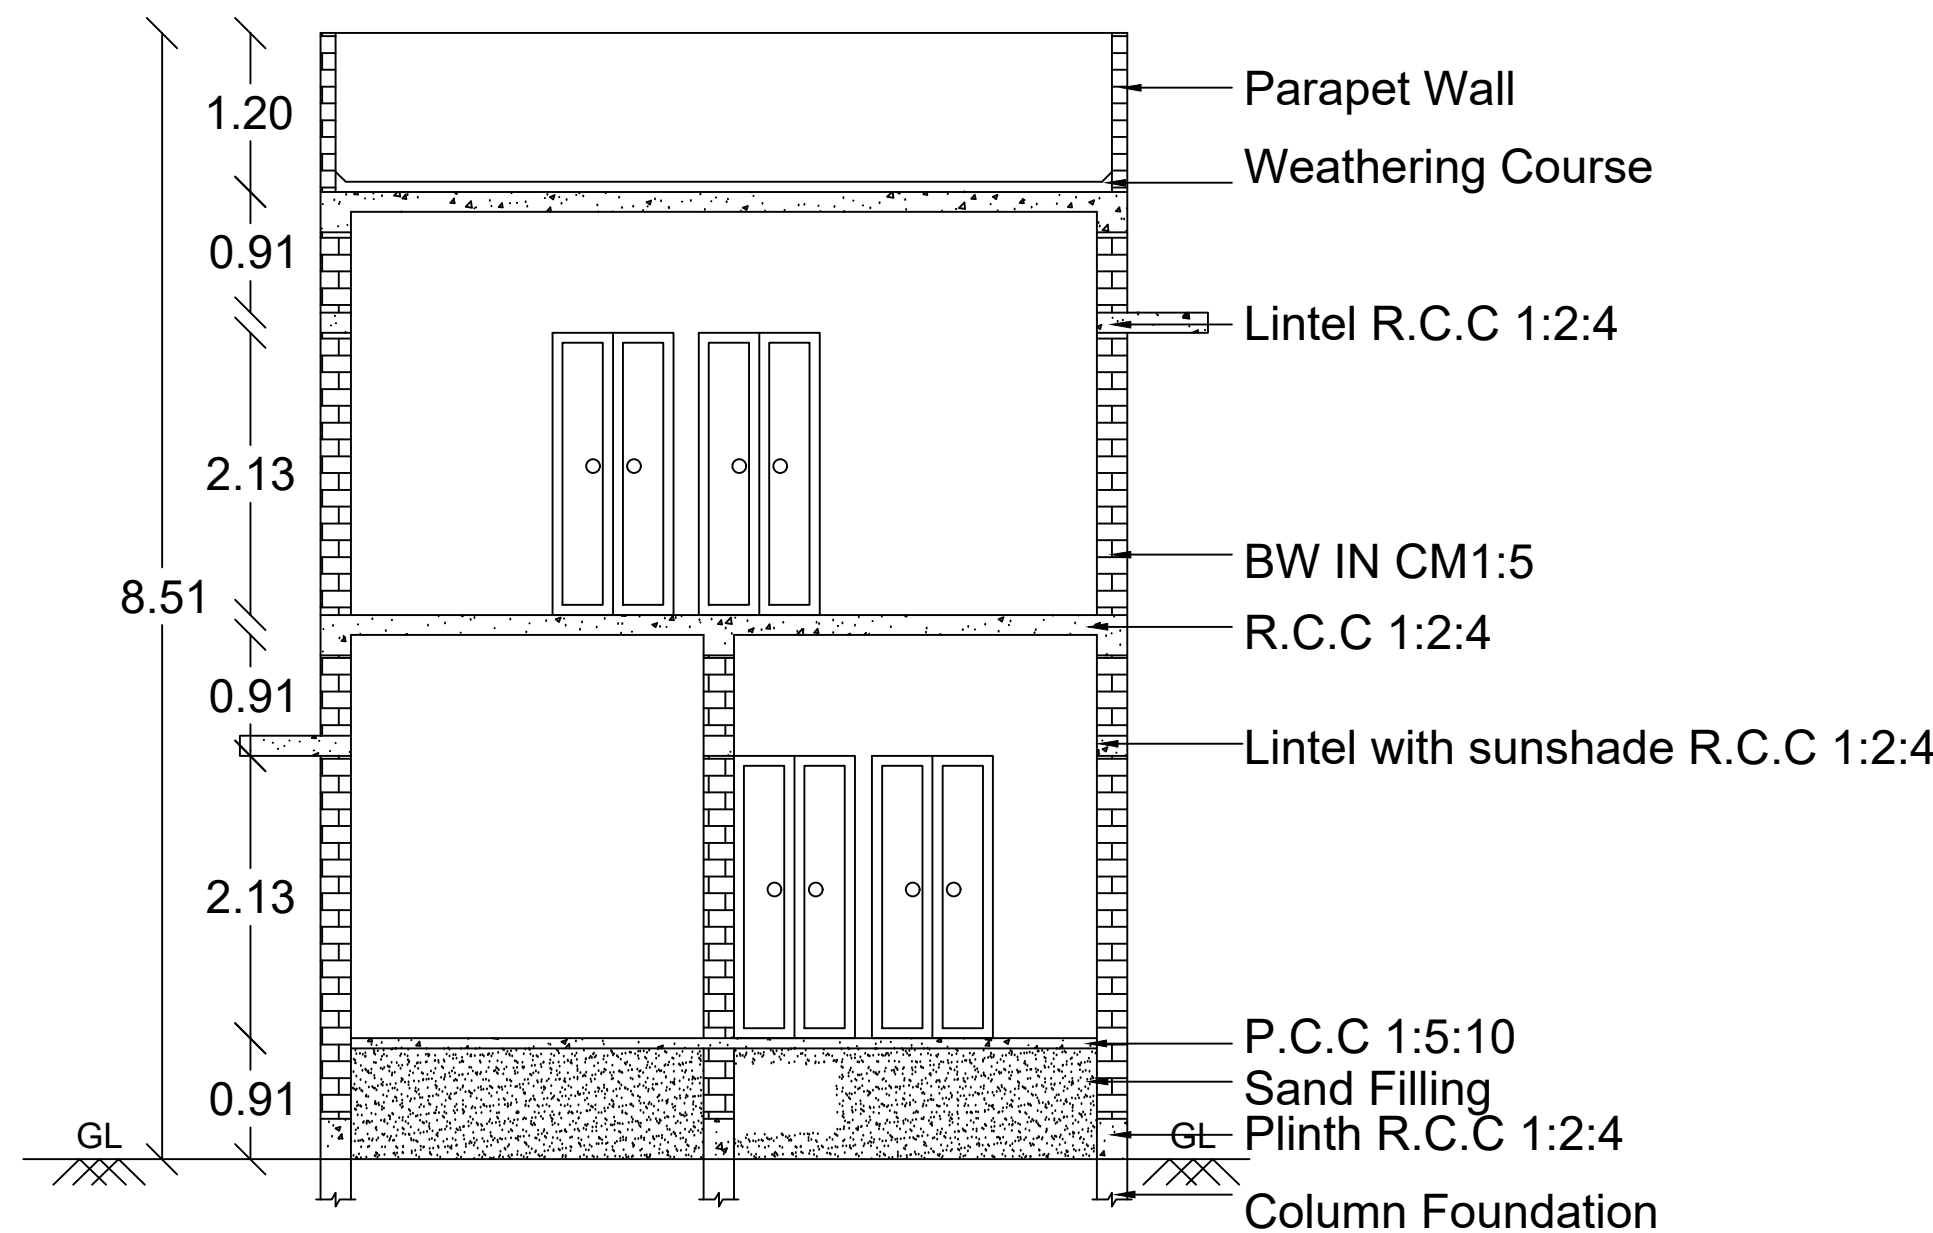


SECTION AA

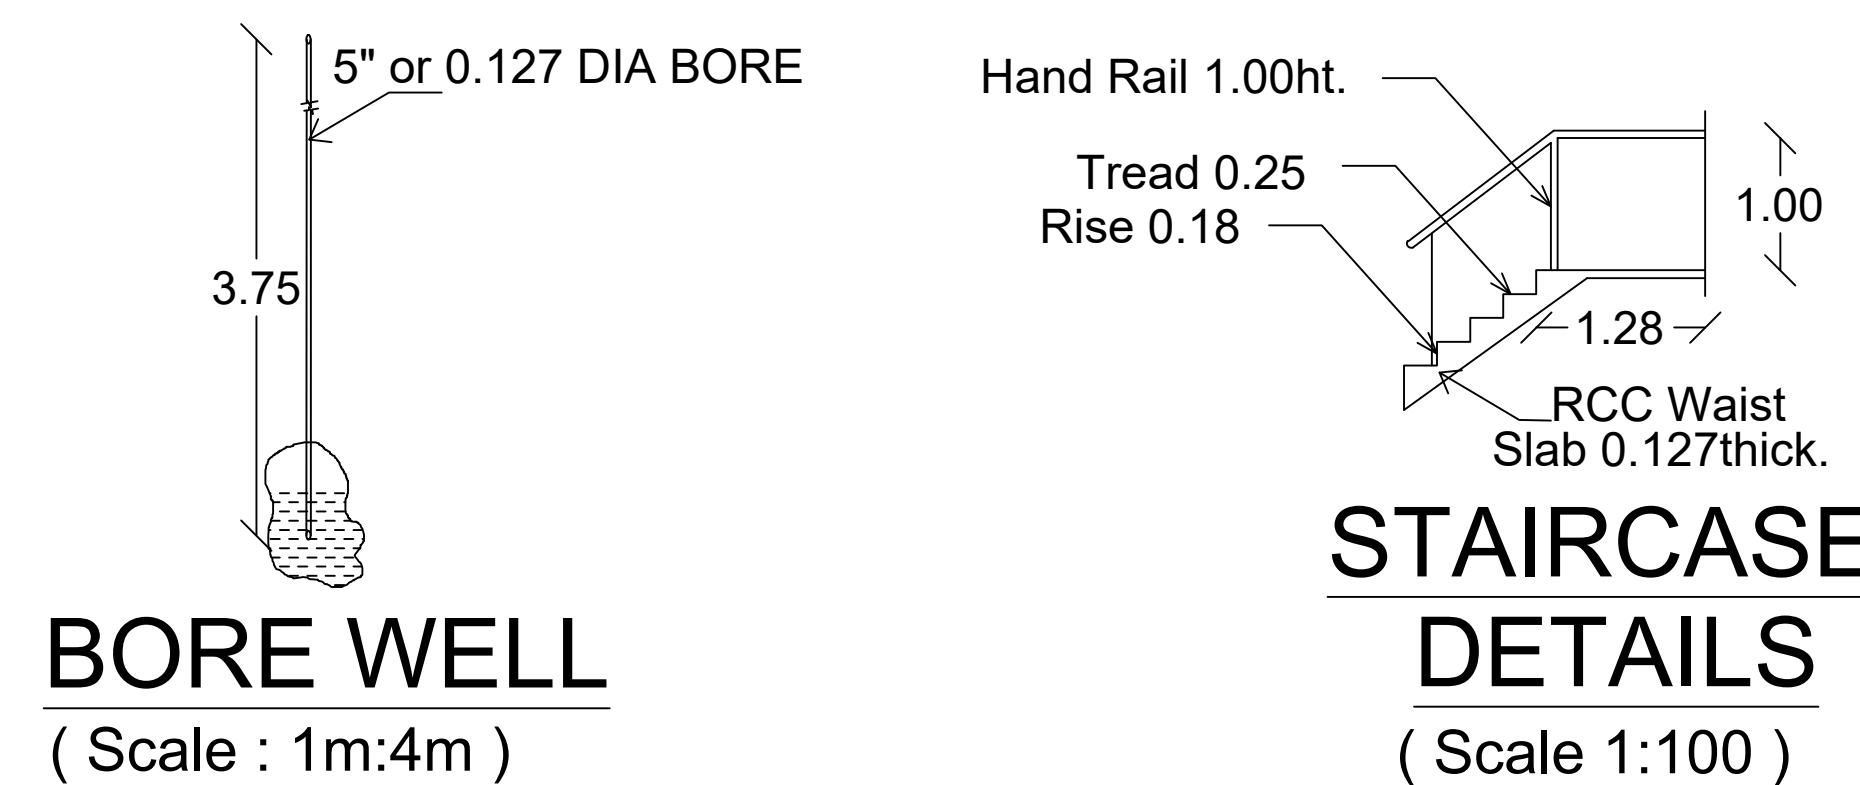

STAIRCASE DETAILS (Scale 1:100)

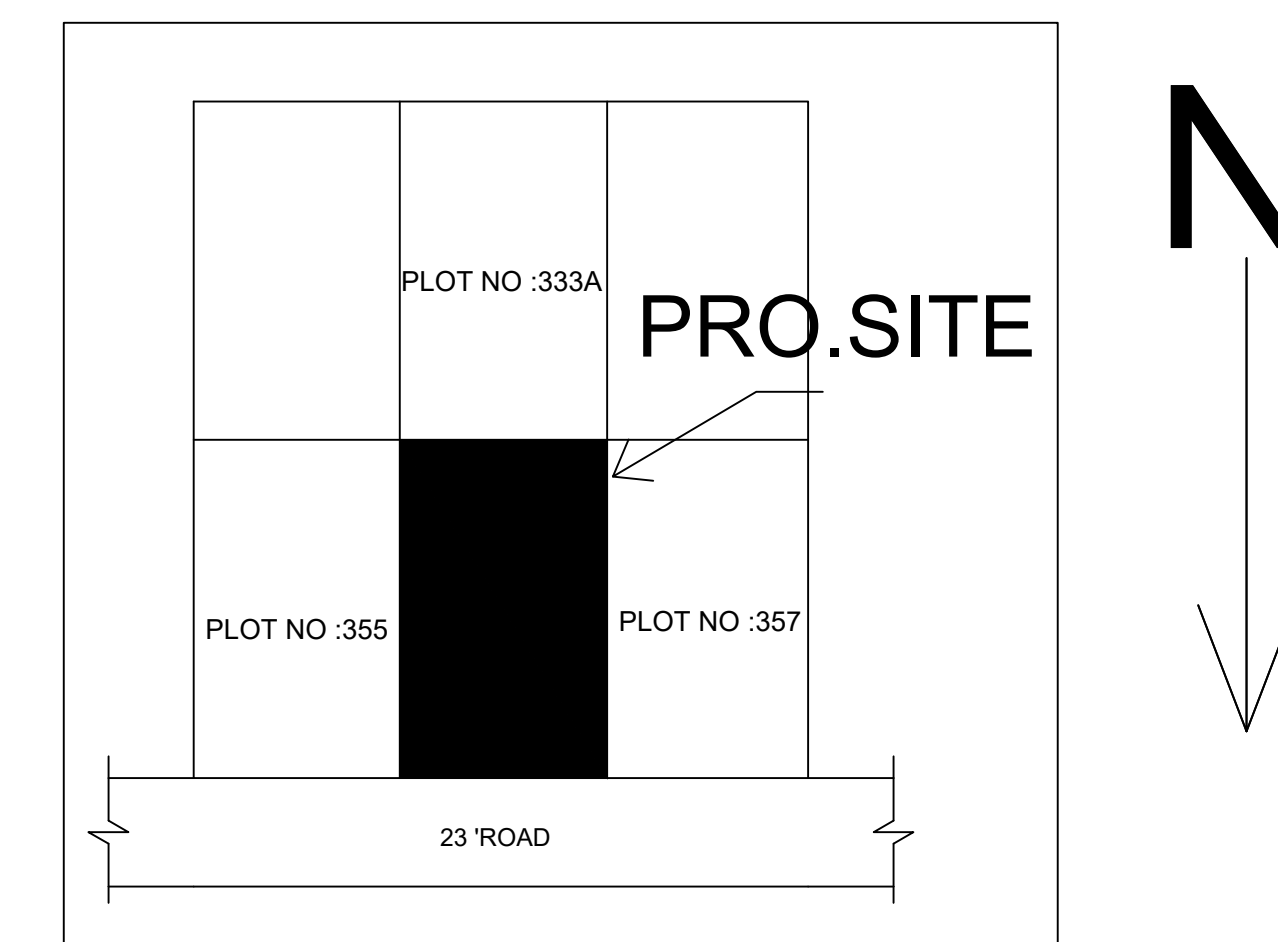


KEY PLAN
(Not to Scale)

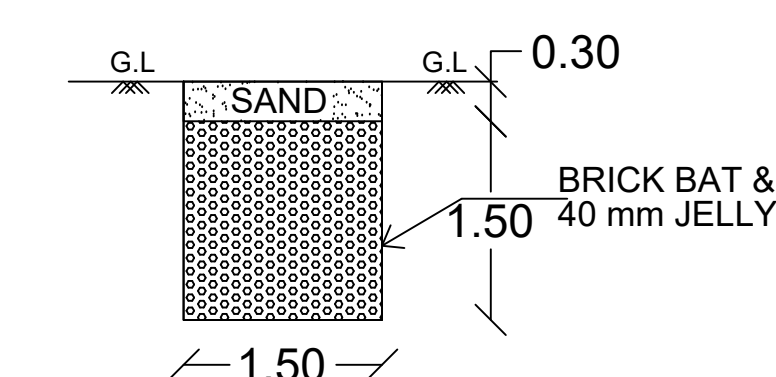


RAIN WATER HARVESTING SYSTEM

(Scale 1:100)

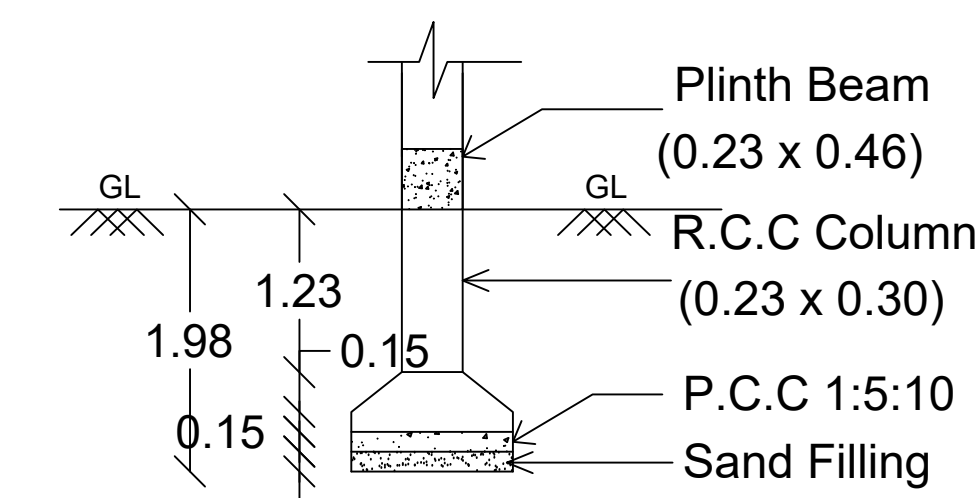


FOUNDATION DETAILS


(Scale 1:100)

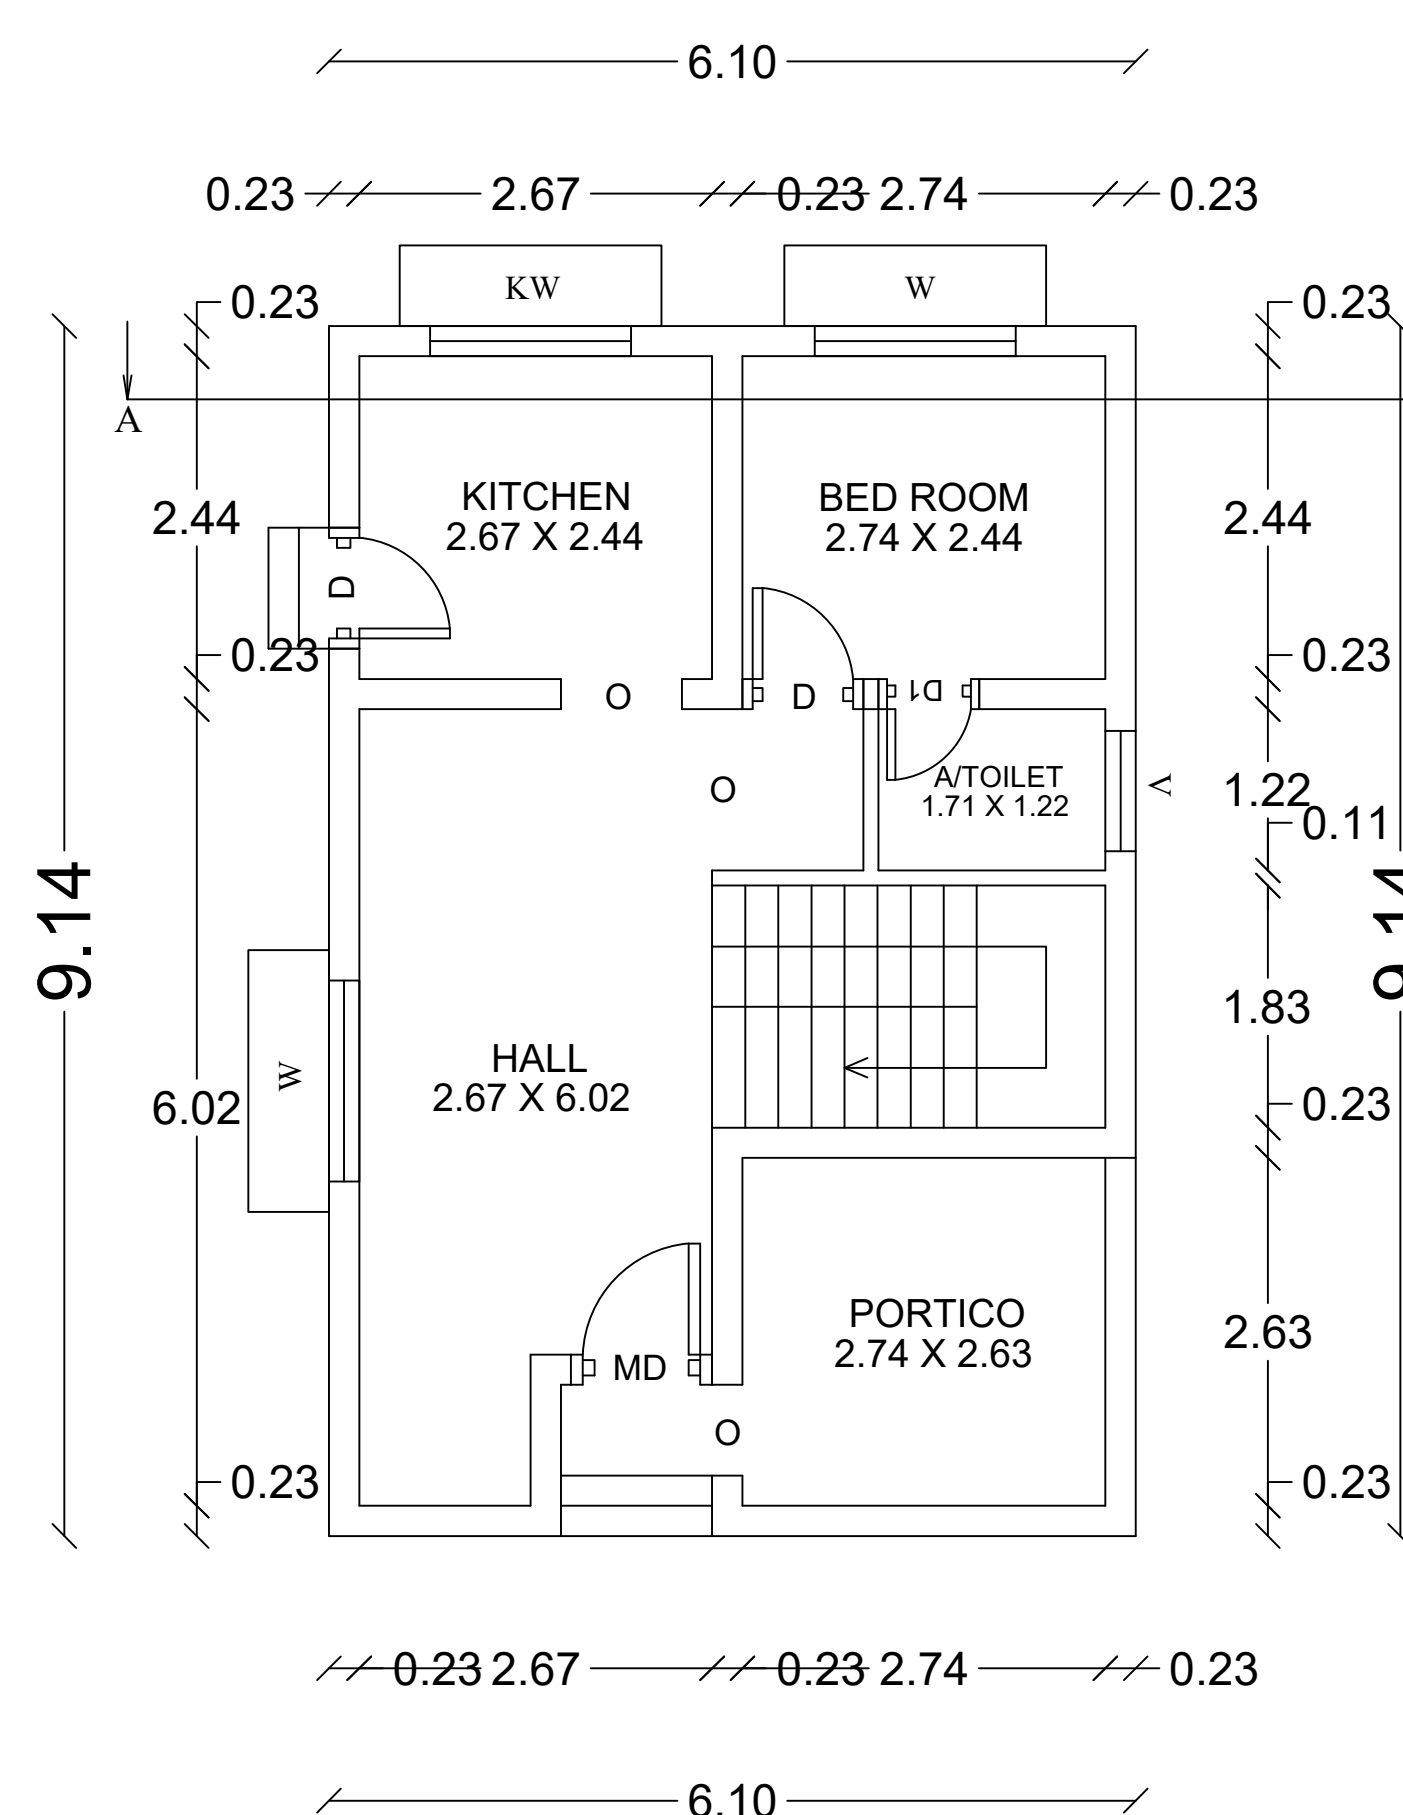

EXI.GROUND FLOOR PLAN

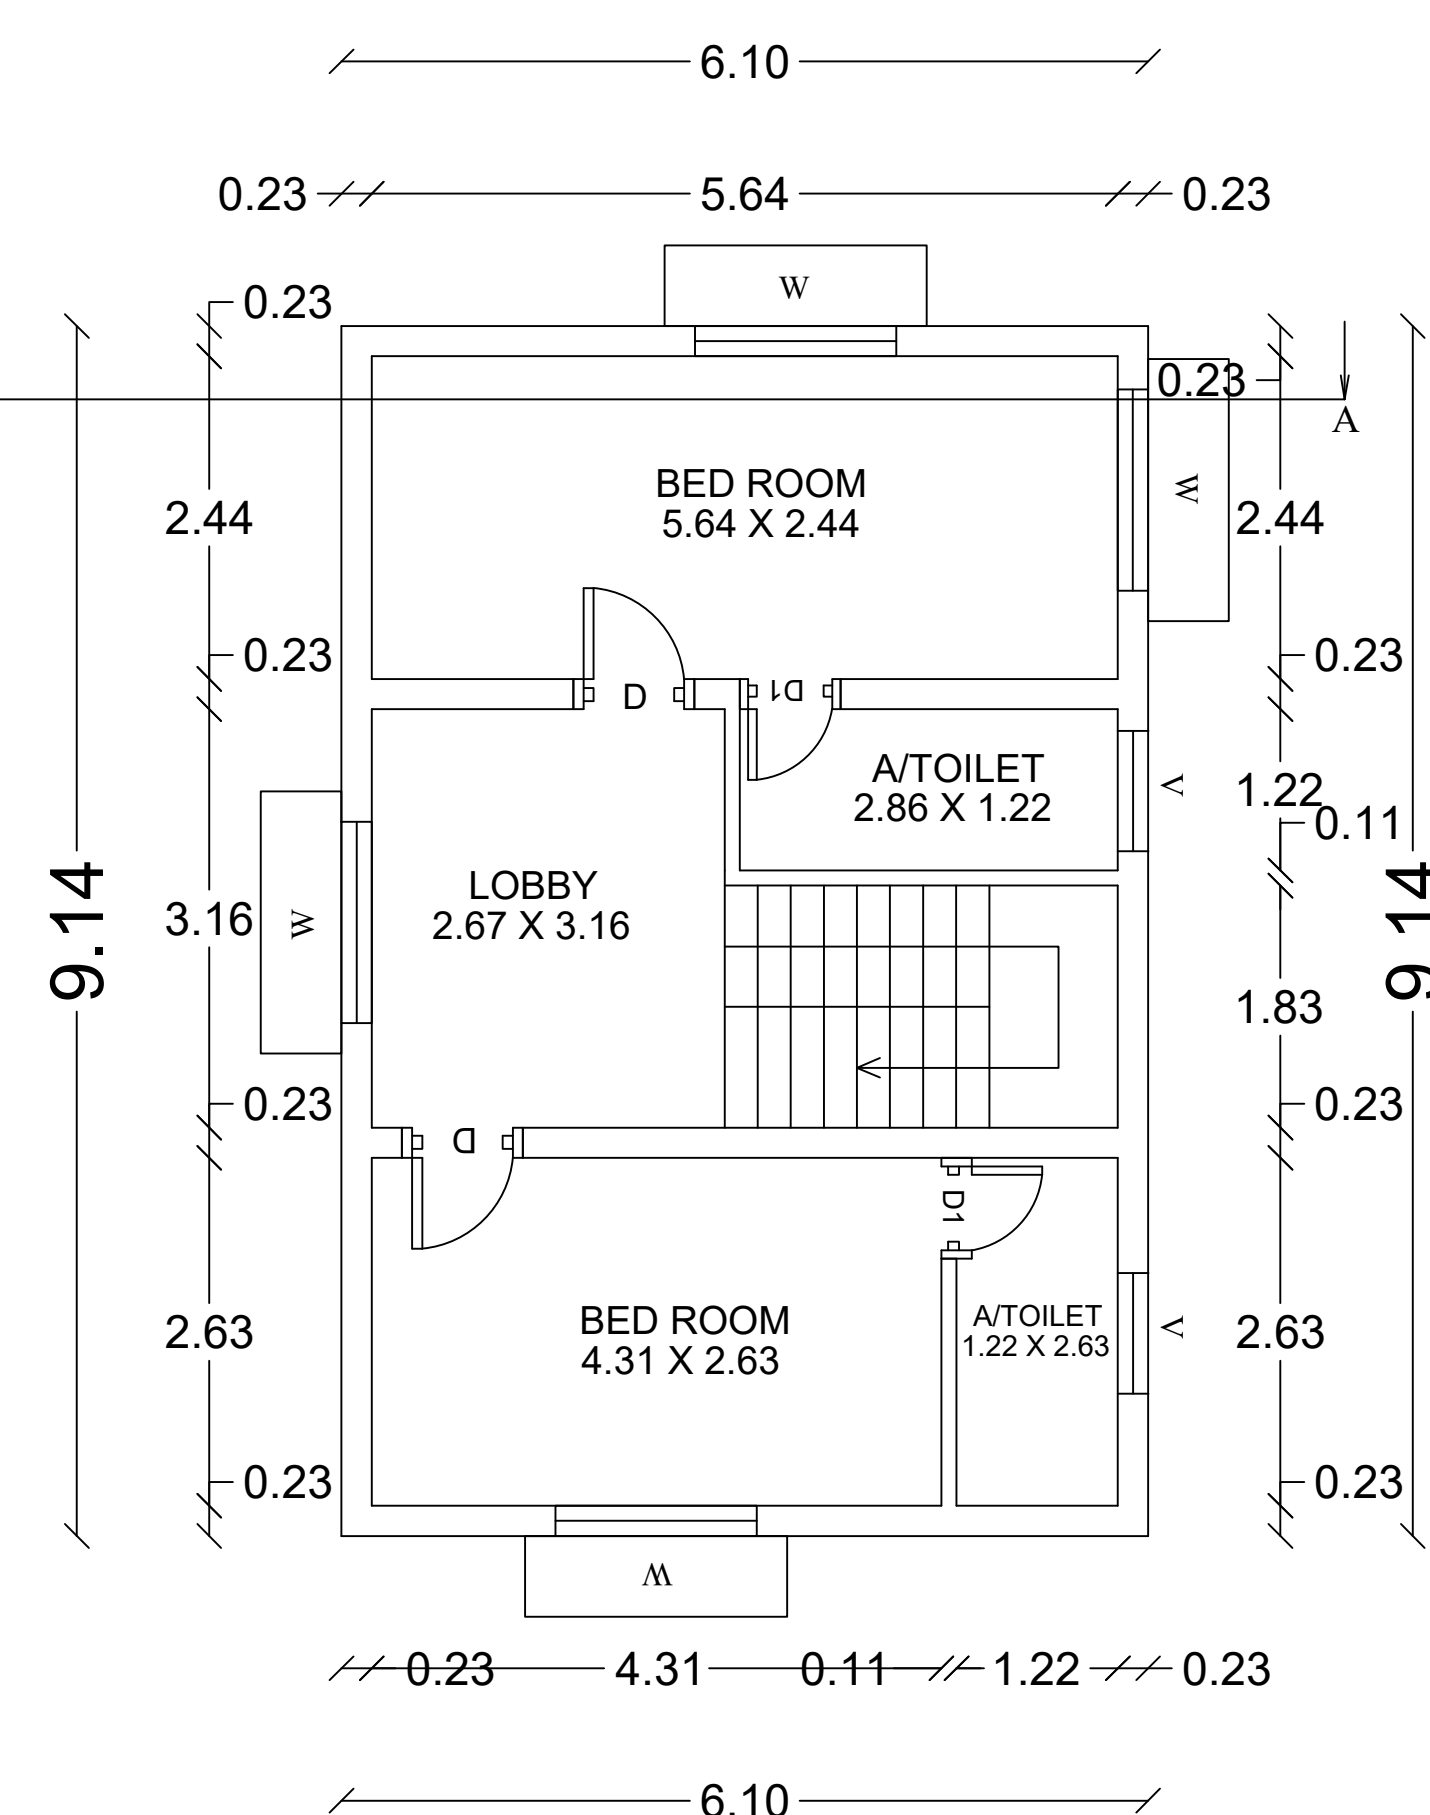


PRO.FIRST FLOOR PLAN

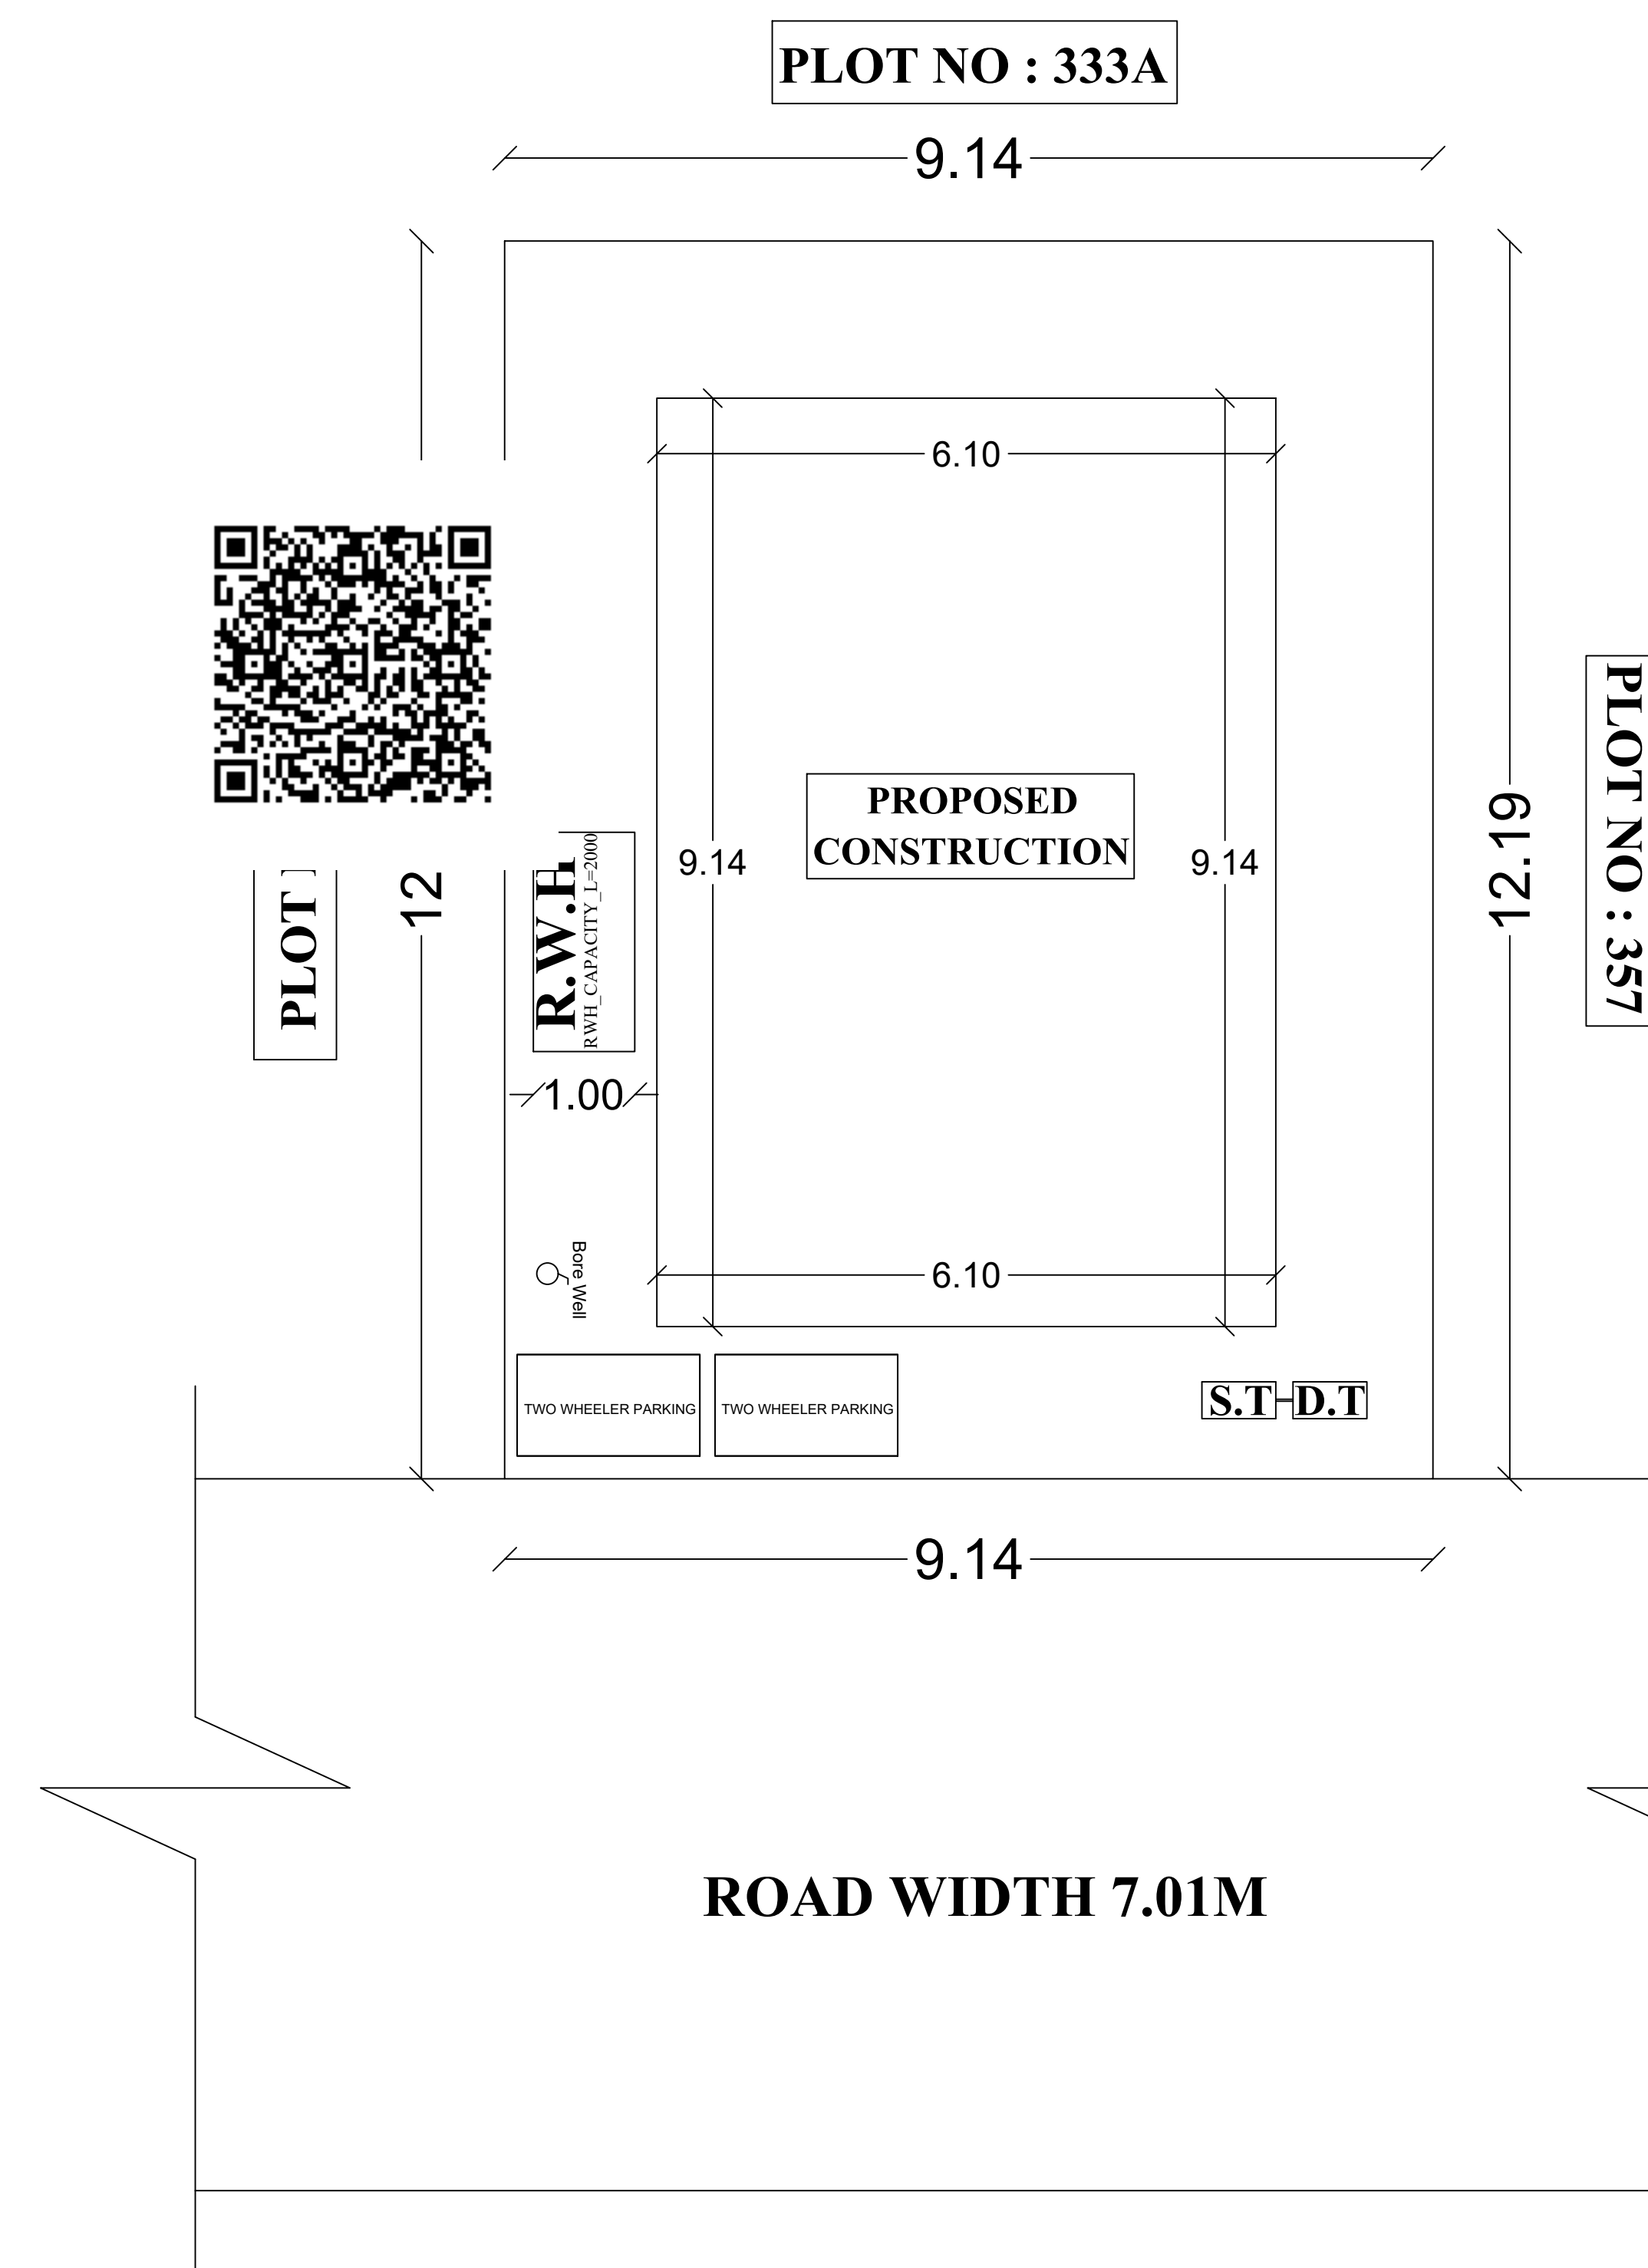

SITE PLAN

(Scale : 1:100)

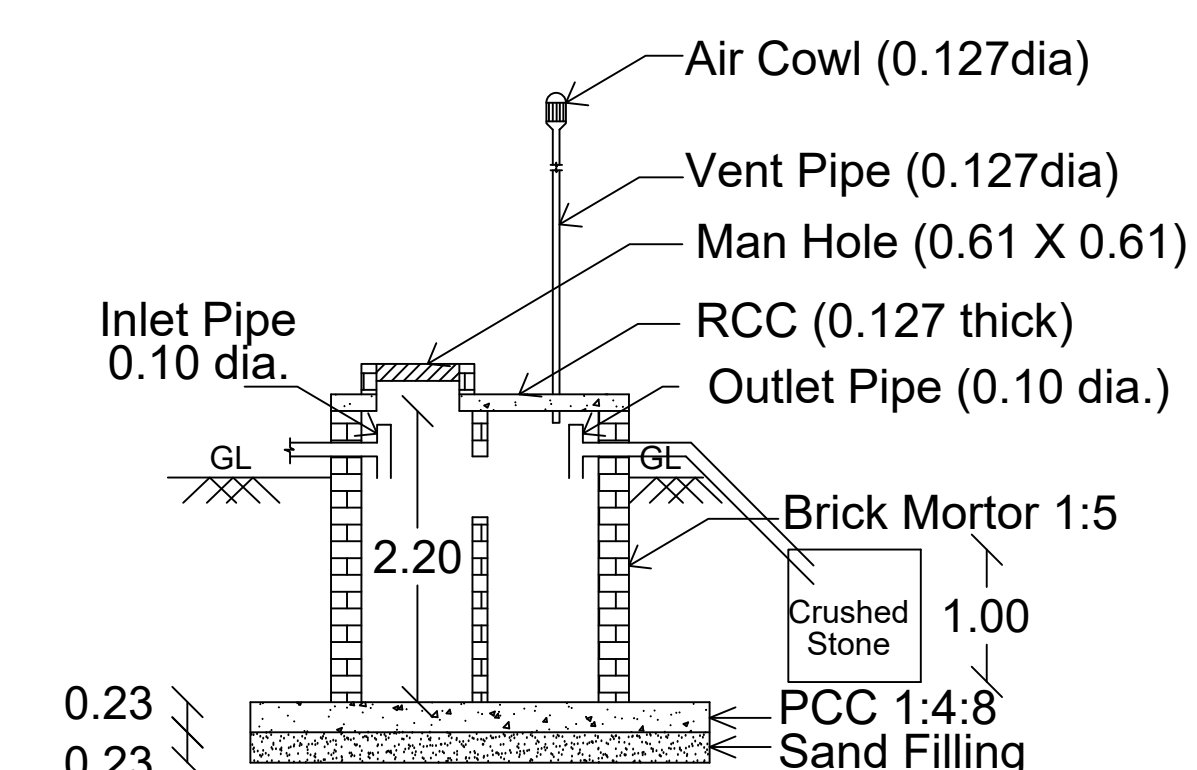

SECTION

0.23 1.79 0.23 1.00 1.04 1.00

PLAN

SEPTIC TANK

D-TRENCH DETAILS

(Scale 1:100)

APPROVAL AUTHORITY

SCHEDULE OF JOINERIES

REFERENCE	METER	FEET
MD - MAIN DOOR	1.06 X 2.14	3'6" X 7'0"
D - DOOR	0.91 X 2.14	3'0" X 7'0"
D1 - DOOR	0.76 X 2.14	2'6" X 7'0"
OP - OPEN	1.22 X 2.14	4'0" X 7'0"
W - WINDOW	1.52 X 1.22	5'0" X 7'0"
V - VENTILATOR	0.91 X 0.61	3'0" X 2'0"

AREA DETAILS

DESCRIPTION	SQ.FT	SQ.M
TOTAL PLOT AREA (AS PER DOCUMENT)	1200.00	111.48
EXI.GROUND FLOOR AREA	599.98	55.74
PRO.FIRST FLOOR AREA	599.98	55.74
TOTAL FLOOR AREA	1199.96	111.48
OPEN SPACE	599.98	55.74

F.S.I AREA - 111.48/111.48 = 1.00

PLOT COVERAGE = $55.74/111.48 \times 100 = 50.00\%$

COLOUR INDEX

PLOT BOUNDARY SHOWN :	
PROPOSED BUILDING SHOWN :	
ROAD SHOWN :	

NOTE

01 ALL MEASUREMENT ARE SHOWN IN METER

02 KITCHEN WASTE WATER TO BE CONNECTED TO GARDEN PURPOSE

OWNER

R. A. Fisher

ENGINEER

Dr. J. P.
Dr. K. VIMALNATH, B.E.,
 Licensed Surveyor No.: 086/15/2020/00023
 Trichy City Corporation
 Cell: 99942 21060, 70101 61445

REGISTERED ENGINEER / SURVEYOR