

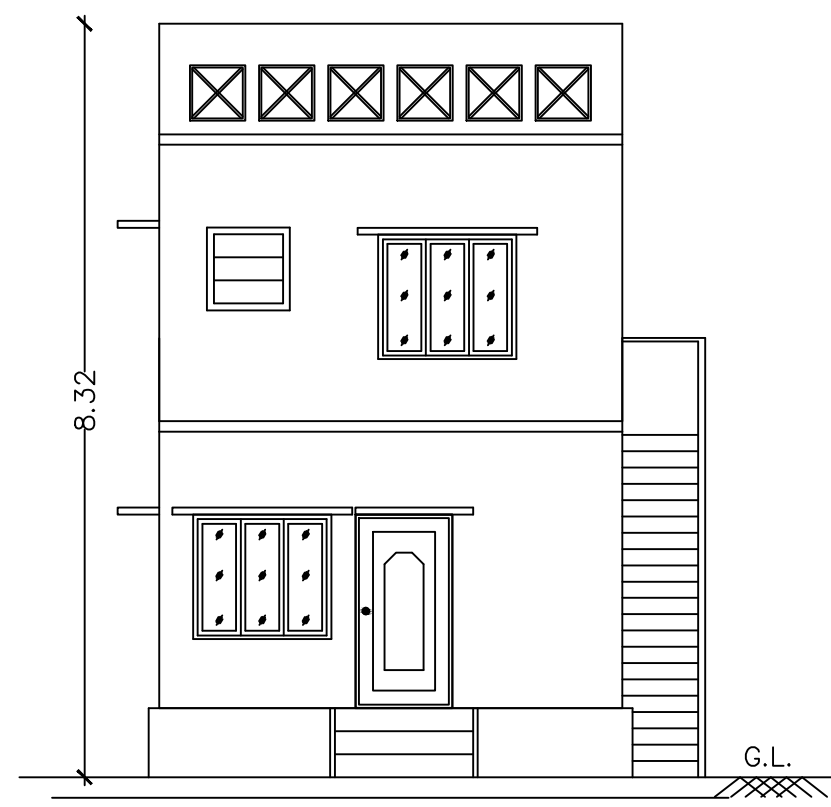
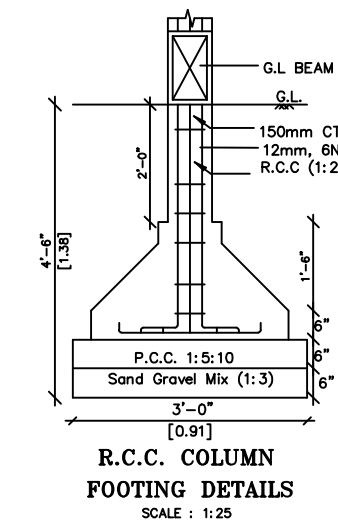
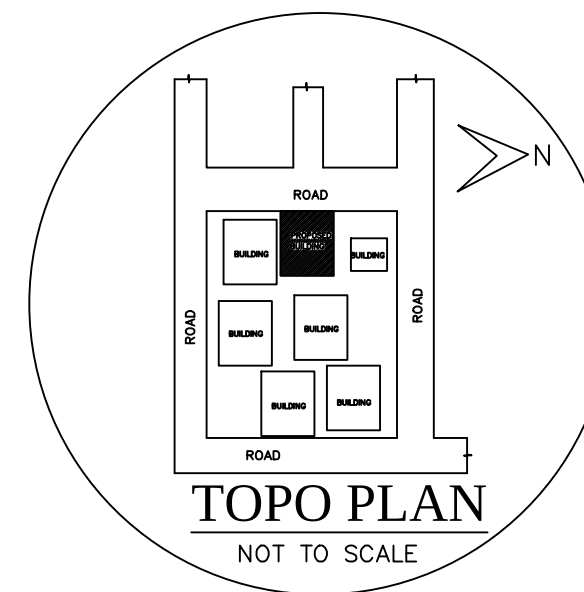
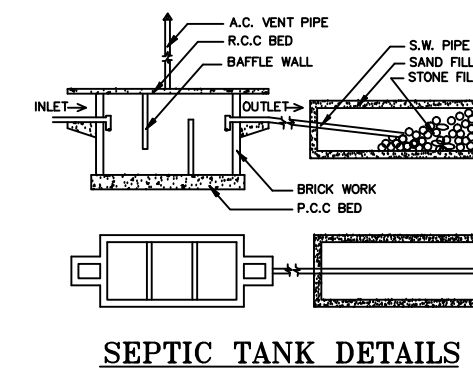
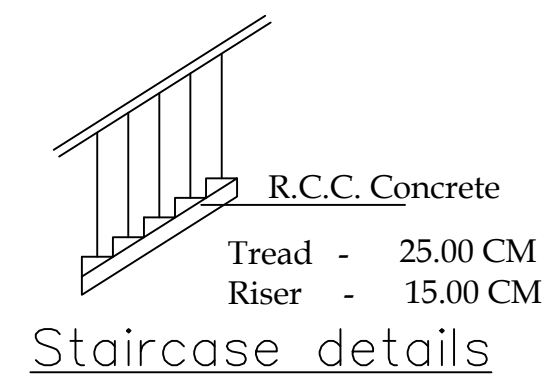



PLAN SHOWING THE PROPOSED CONSTRUCTION OF A RESIDENTIAL BUILDING IN OLD S.F.NO: 63PART,
NEW S.F.NO: 189/35, PATTA NO: 164 AT ADAVATHUR WEST VILLAGE AND PANCHAYAT, MANIKANDAM
UNION, SRIRANGAM TALUK, TRICHY DISTRICT.

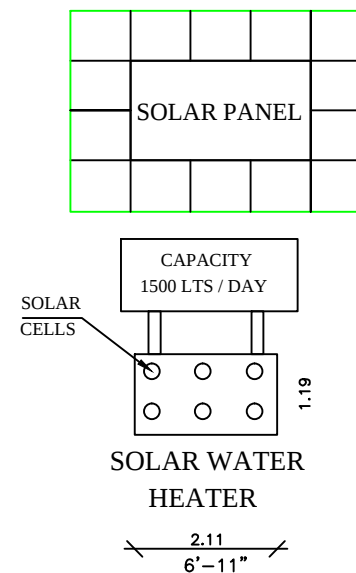


ELEVATION

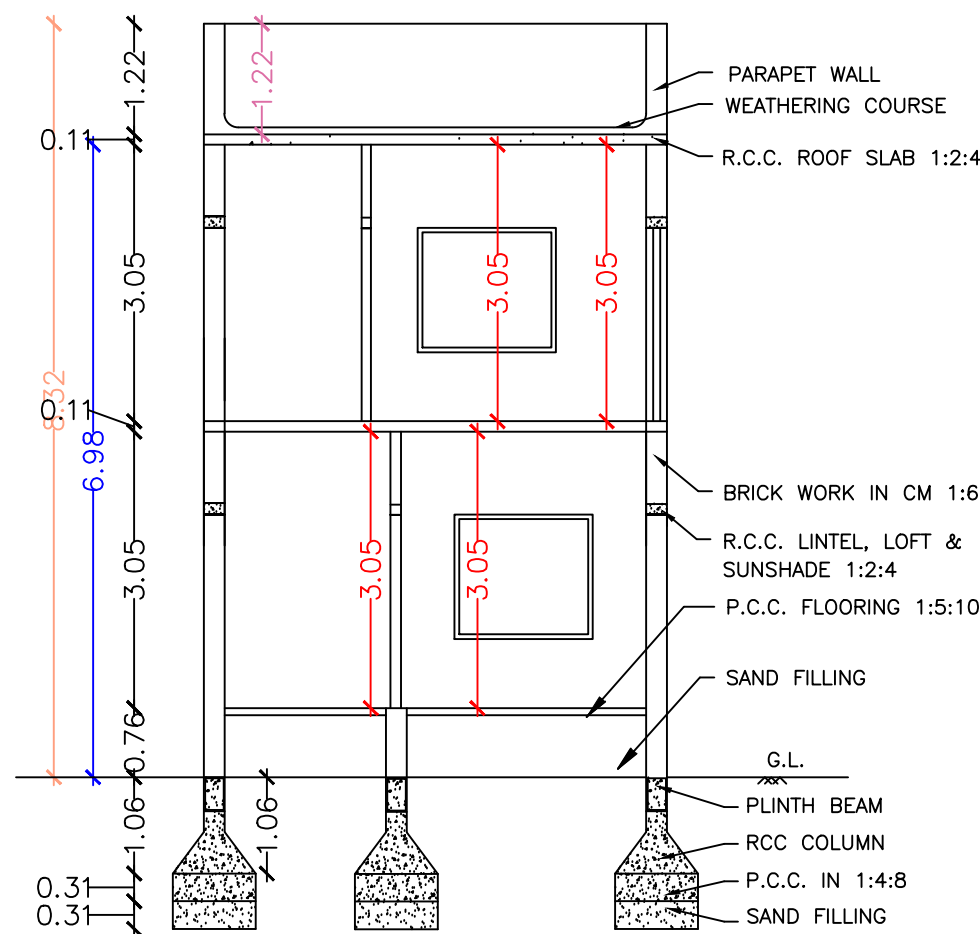


SECTION AA

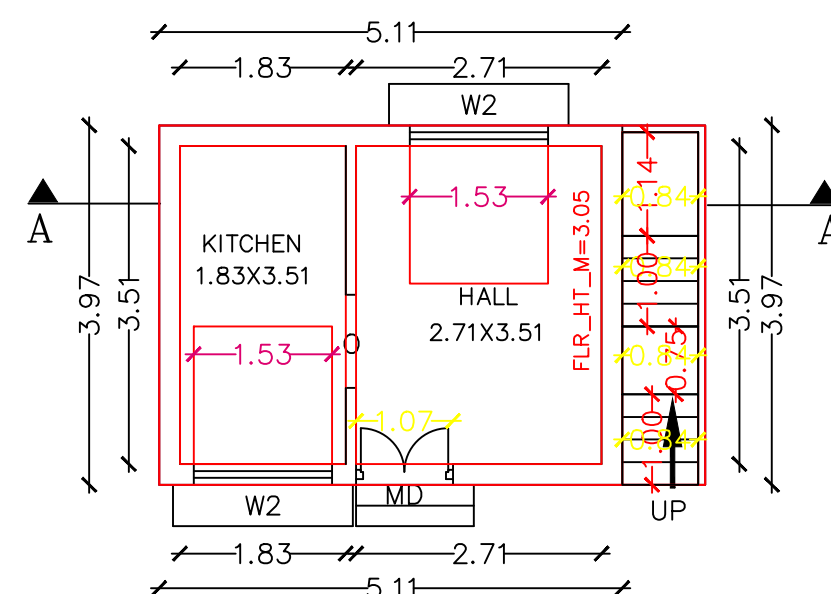

GROUND FLOOR PLAN

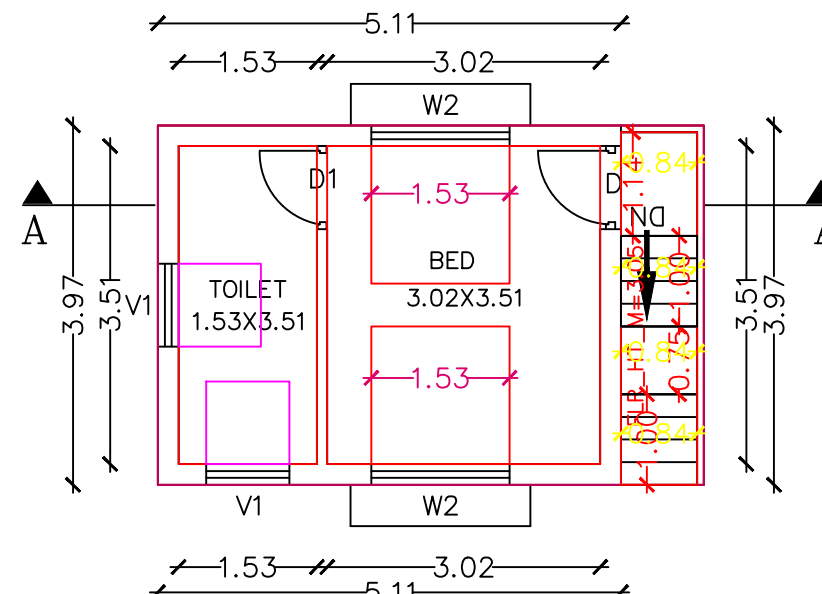

FIRST FLOOR PLAN

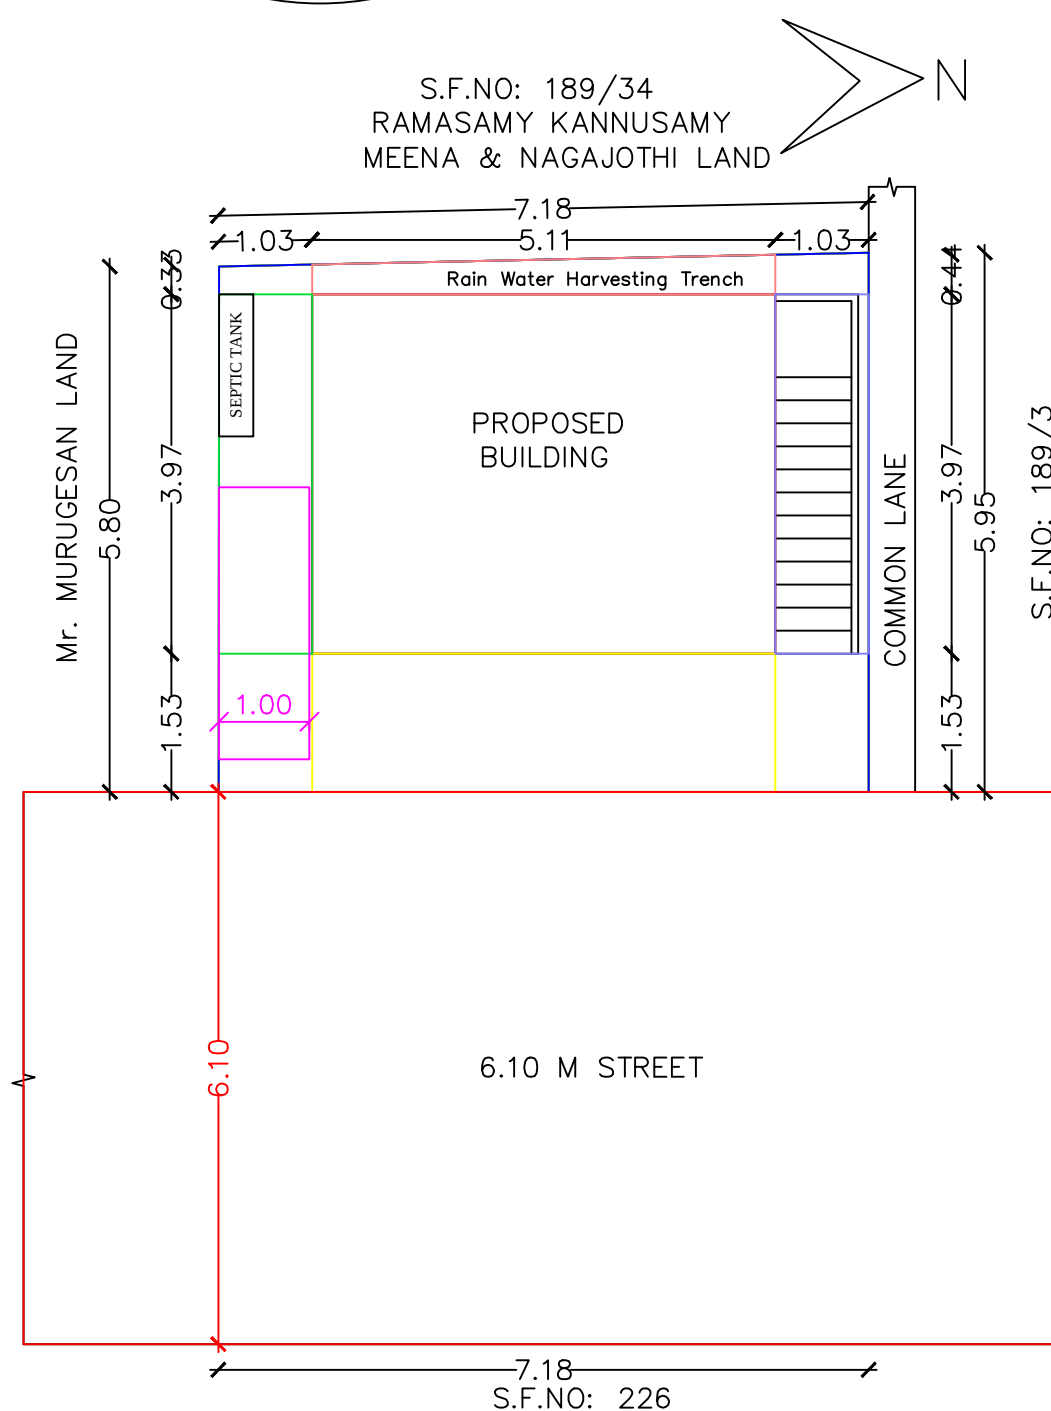

SITE PLAN

SCALE : 1:100

SHEET 1



APPROVAL A

REFERENCE	METER
MD – MAIN DOOR	1.06x2.13
D – DOOR	1.03x2.13
D1 – DOOR	0.92x1.98
O – OPEN	1.03x2.13
W2 – WINDOW	1.53x1.37
V1 – VENTILATOR	0.91x0.91

AREA DETAILS	SQ.M.	SQ.FT.
PLOT AREA AS PER DOCUMENT	41.00	452.37
PLOT AREA AS PER FMB	42.17	453.74
SUPER IMPOSED PLOT AREA	42.17	453.74

PROPOSED BUILTUP AREA			
AREA DETAILS	FSI	NON.FSI	SQ.M
GROUND FLOOR AREA	23.94		23.94
FIRST FLOOR AREA	23.94		23.94
TOTAL FSI AREA	47.88		1.16%
TOTAL BUILDING AREA			47.88
AREA OF OPEN SPACE			17.06

NOTE

- NOTE
- | | |
|-----------------------------|--------------------------|
| 1. OWNERS BOUNDARY SHOWN IN | ☐ |
| 2. PROPOSED SHOWN IN | ☐ |
| 3. ROAD SHOWN IN | ☐ |
- SCALE 1: 100

1. ALL DIMENSIONS ARE IN METER
2. TOILET WASTE WATER TO BE CONNECTED TO UGD.
3. WASTE WATER TO BE USED FOR GARDENING
PURPOSED ONLY.

APPLICANT

S. Sharma & Sushan

Mr. S. SANMUGASUNDARAM

ENGINEER

REF: 11142024

U. Jayamurthy
Er. M. JAYAMURTHY, B.E., Civil
Licensed Surveyor, Gr-II,
Sri Elakshmi Housing
62 B/6, Nadu Gujili Street,
Trichy-620 008.
Mob: 90 80 80 30 31