



PLAN SHOWING THE PROPOSED CONSTRUCTION OF GROUND FLOOR RESIDENTIAL BUILDING AT PATTA NO : 3047
SF NO. 185/7B . SAMAYAPURAM VILLAGE , MANNACHANALLUR TALUK , TRICHY DISTRICT


OWNER NAME : Mrs . M.RANJANI

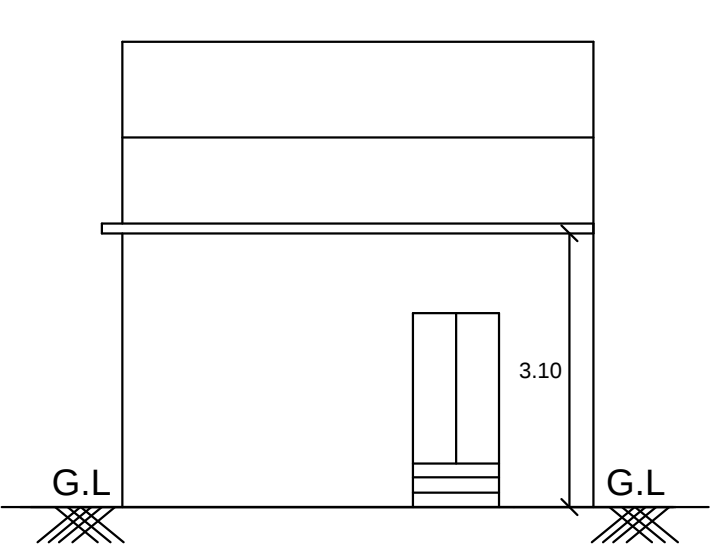


ELEVATION

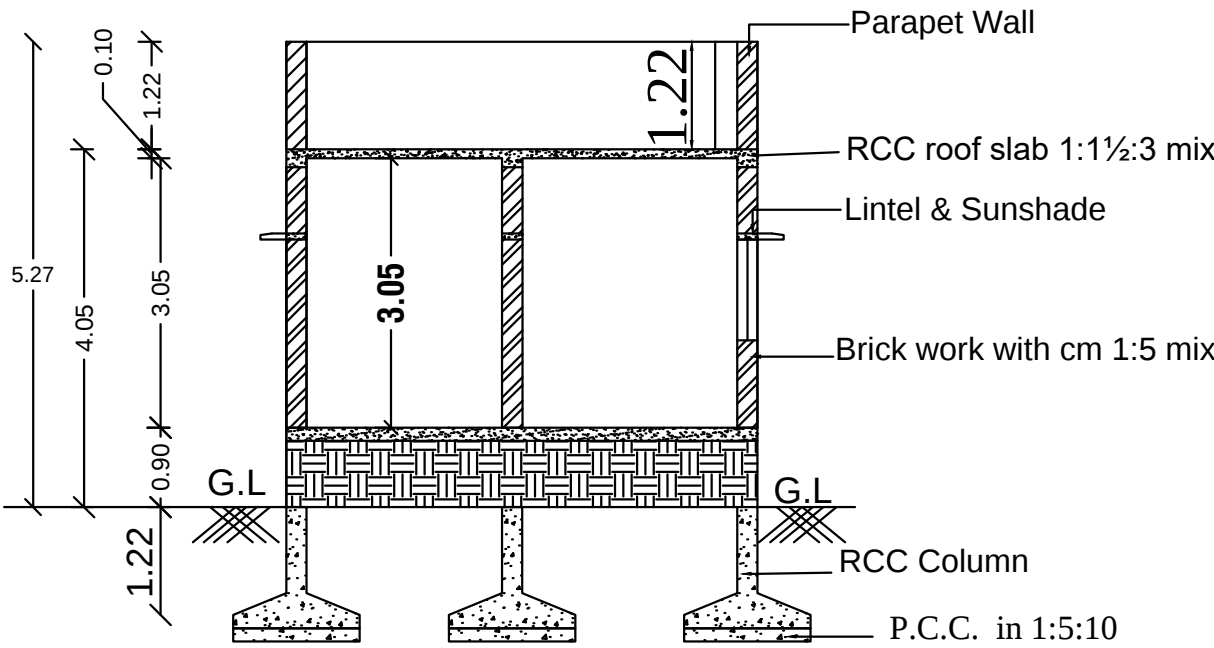


SECTION ON "AB"

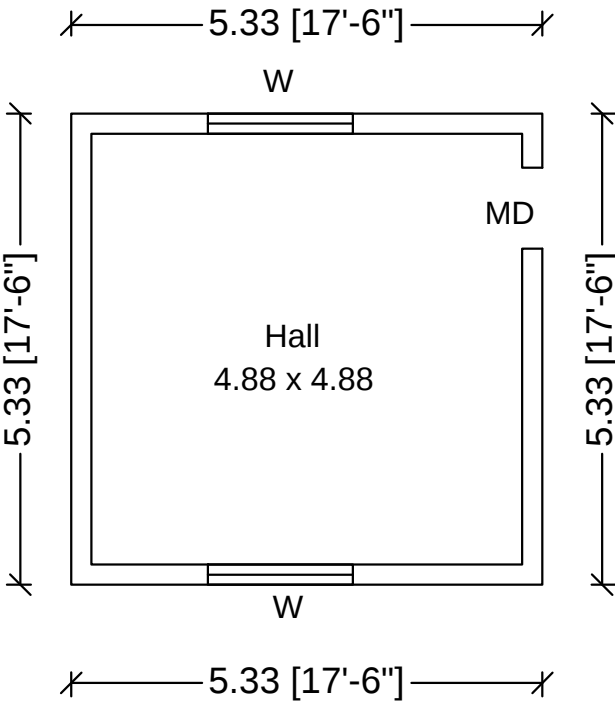


GROUND FLOOR PLAN

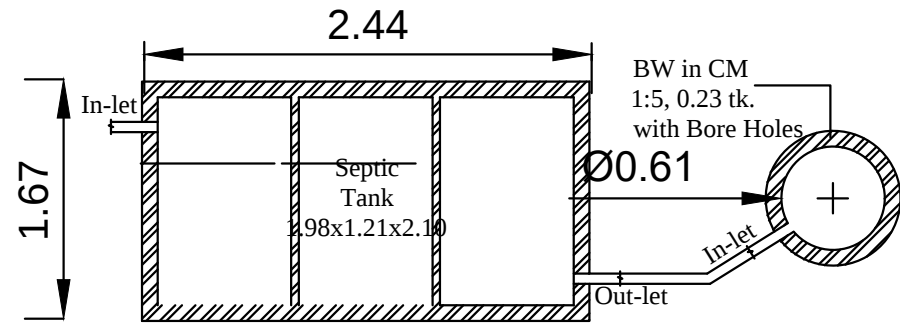


PLAN - SEPTIC TANK & SOAK PIT

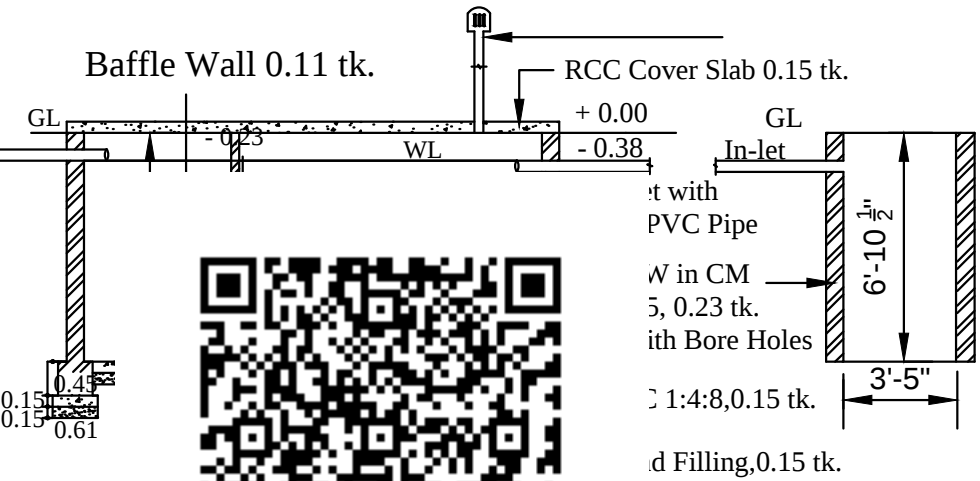



& SOAK PIT

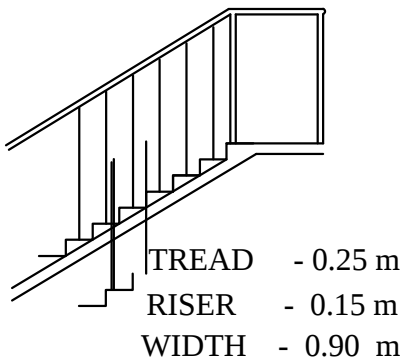

STAIRCASE DETAILS

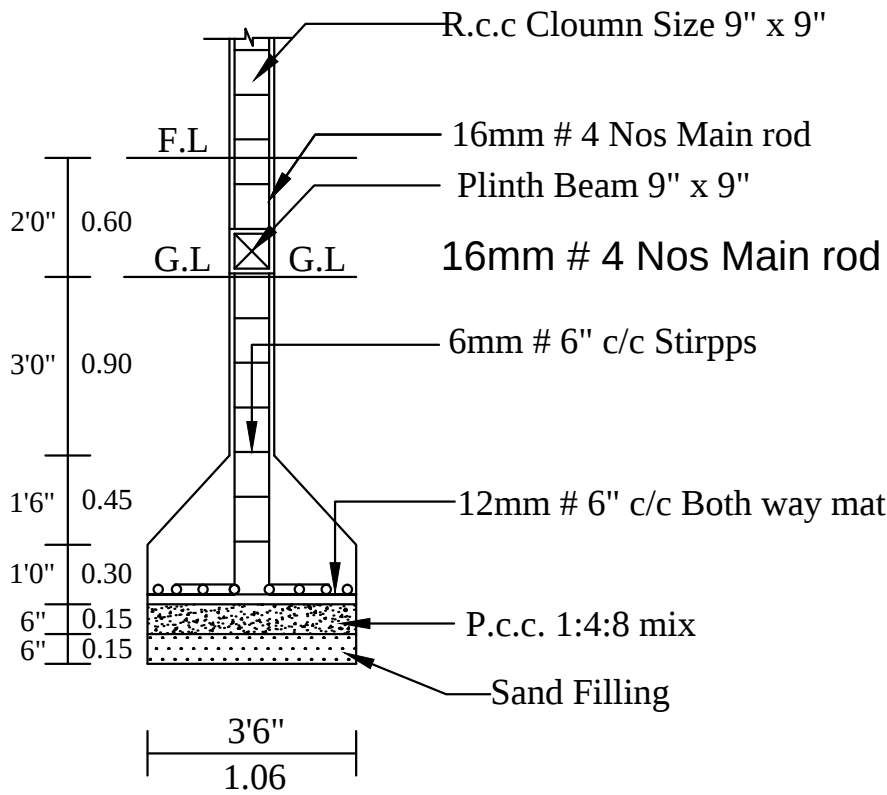

COLUMN DETIAL

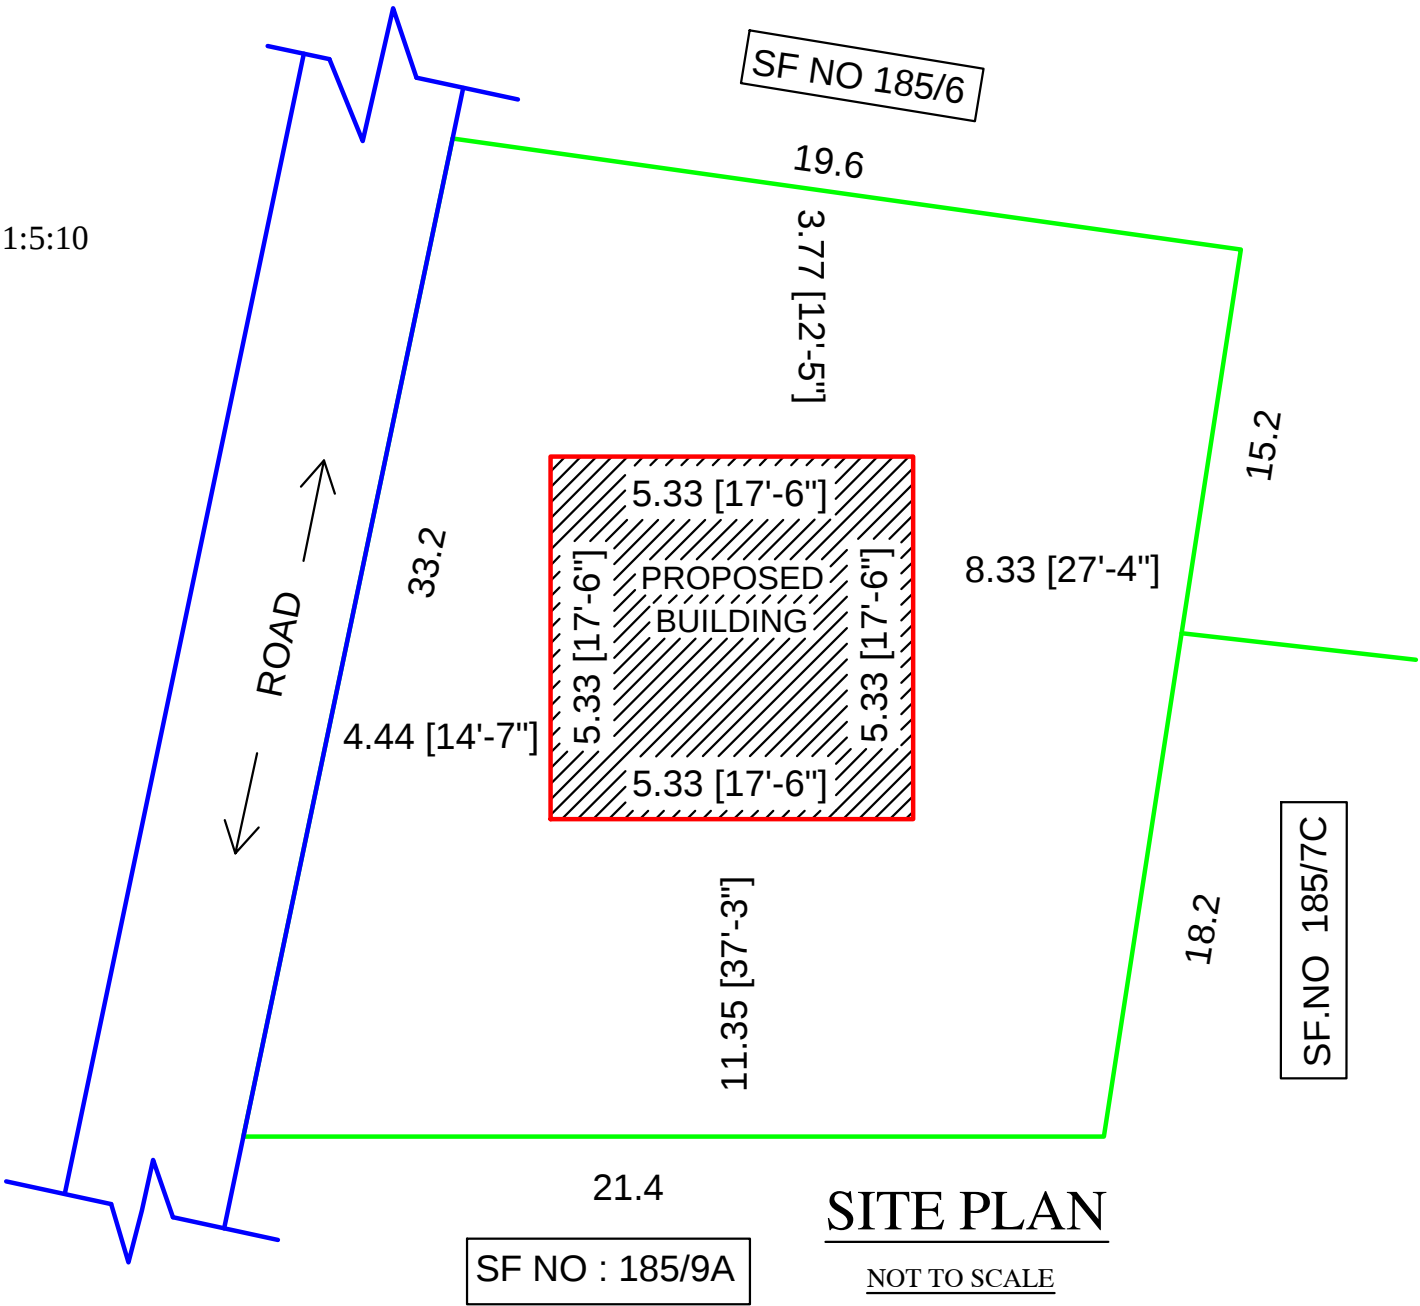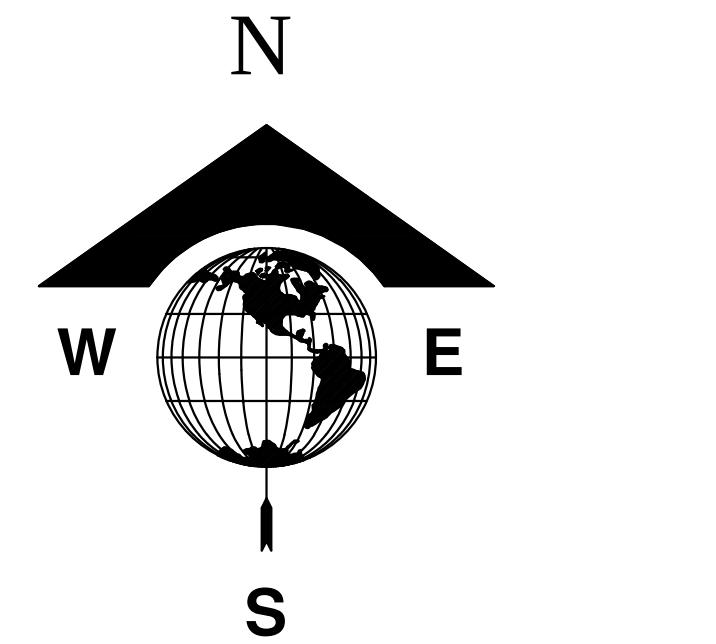

SITE PLAN

JOINERY DETAILS:

DESCRIPTION		FEET	METER
MD	MAIN DOOR	4'-0" X 7'-0"	1.22 X 2.10
D	INNER DOOR	3'-3" X 7'-0"	1.00 X 2.10
D1	TOILET DOOR	2'-6" X 7'-0"	0.76 X 2.10
W	WINDOW	5'-0" X 7'-0"	1.52 X 2.10
W1	WINDOW	4'-0" X 4'-6"	1.22 X 1.37
W2	WINDOW	3'-6" X 4'-6"	1.06 X 1.37
V	VENTILATER	3'-6" X 2'-6"	0.91 X 0.76

AREA DETAILS	SQ.M	SQ.FT
PLOT AREA AS PER DOCUMENT	650.00	6996.54
PRO.CONSTN.GROUND FLOOR	28.42	306.00
OPEN AREA OF SITE	621.58	6690.54

COLOUR INDEX		
PLOT BOUNDARY SHOWN	-	Green
PROPOSED BUILDING SHOWN	-	Red
ROAD SHOWN	-	Blue

ALL DIMENSION ARE IN METERS
SCALE 1:100

OWNER :

Mrs . M.RANJANI

ENGINEER:

R.THIYAGARAJAN
REG.NO : RE/Gr.II/TLPA/AUG2019/170
NO.1 TOLLGATE
TRICHY
MOB:9943437420

