

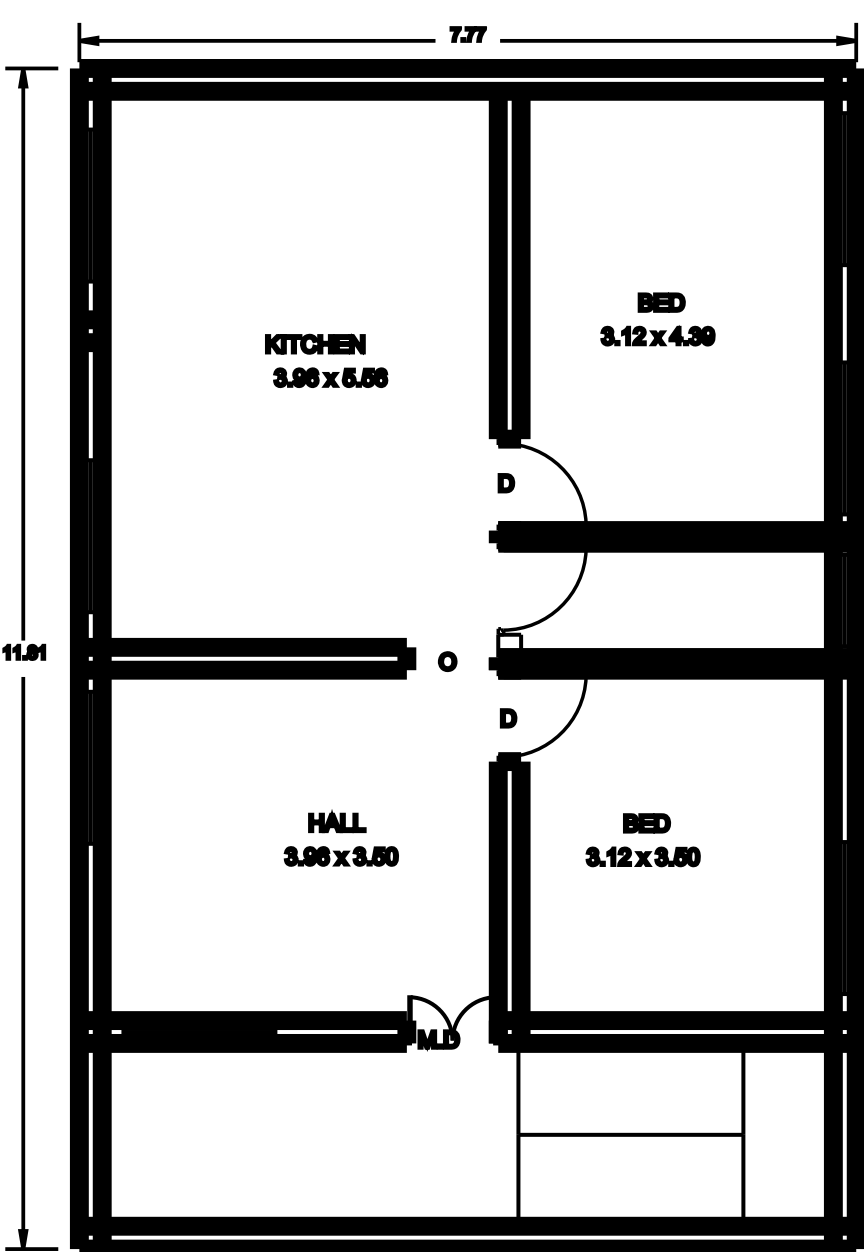



(SCALE 1:100)

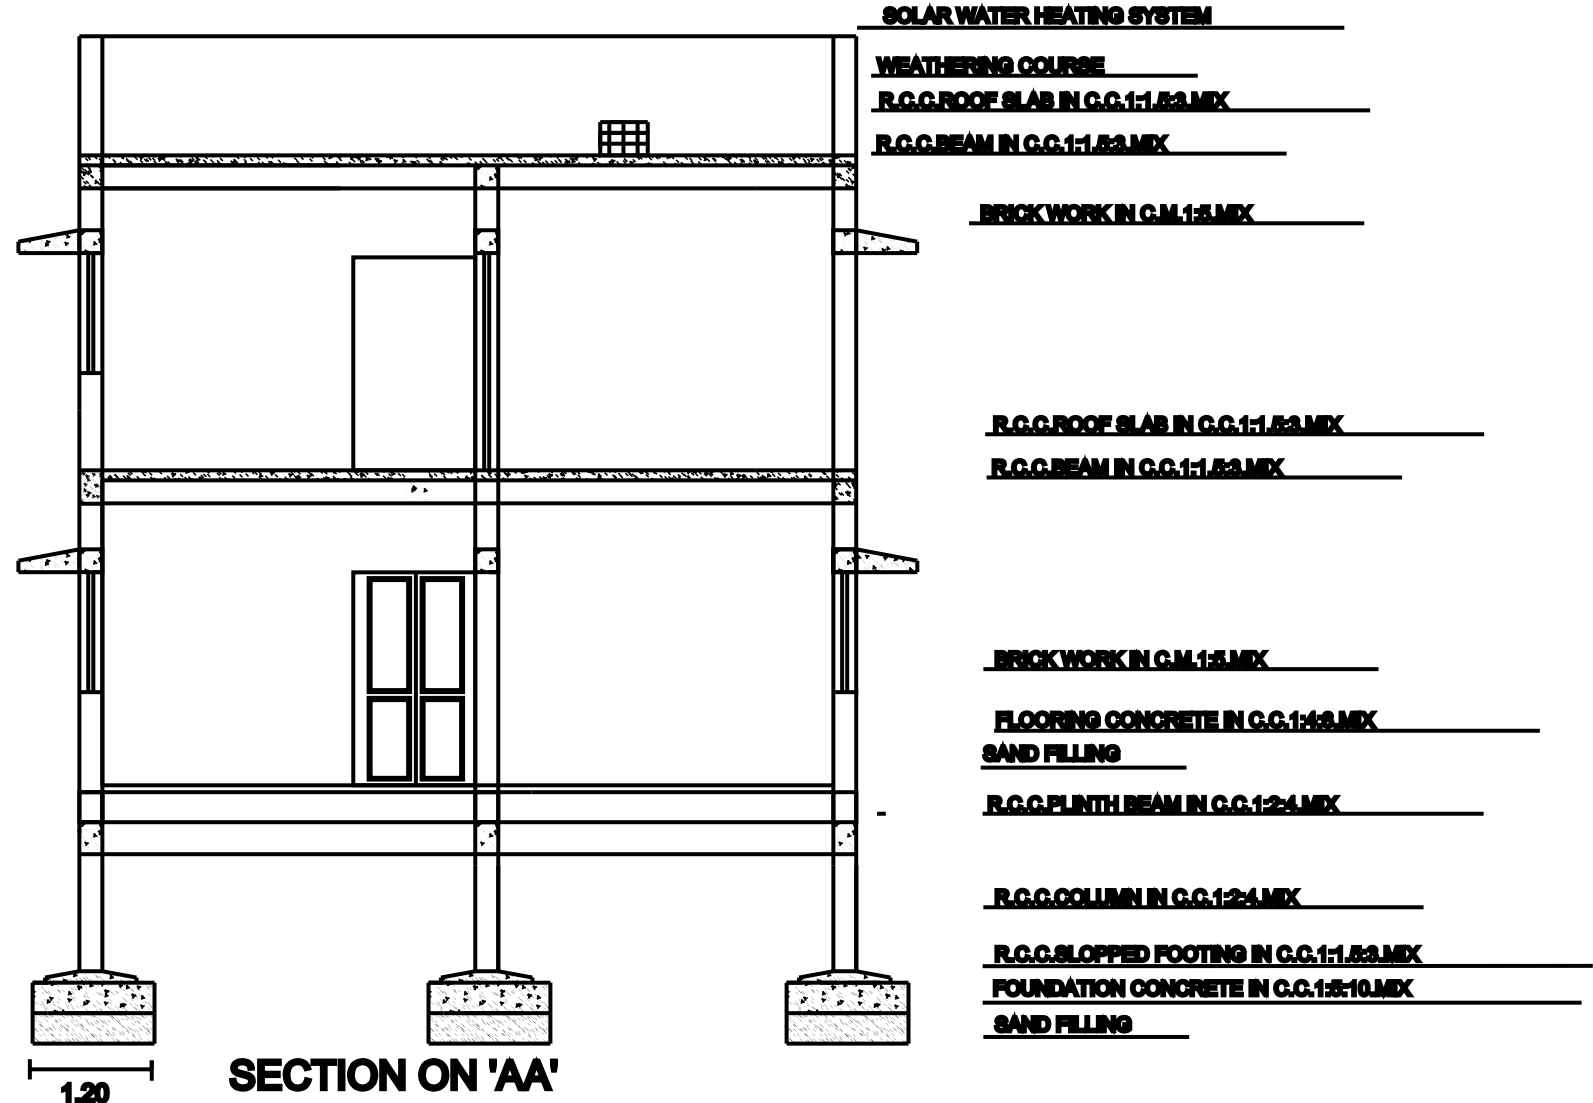






FIRST FLOOR PLAN

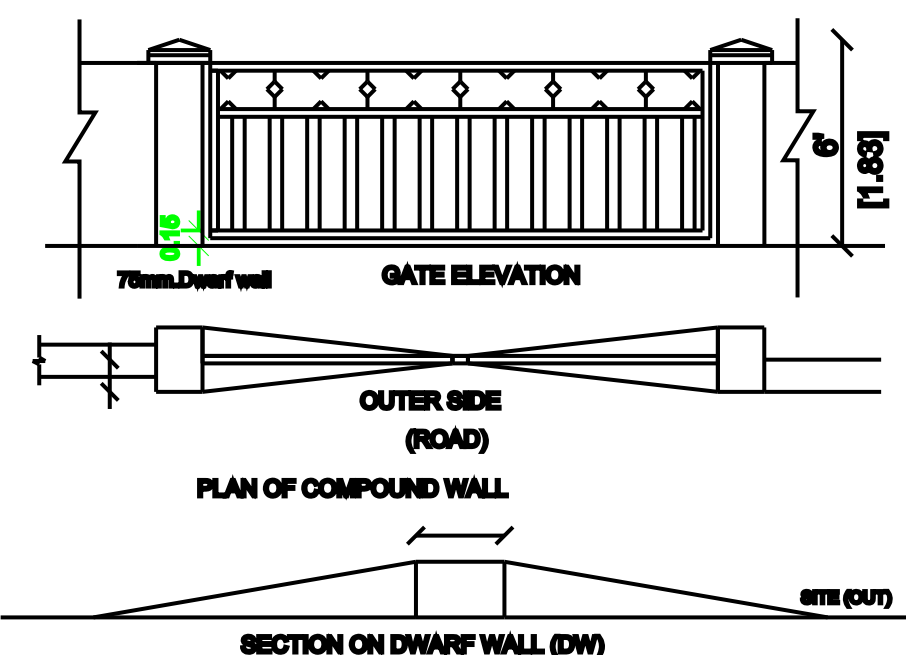


SECTION OF STAIRCASE

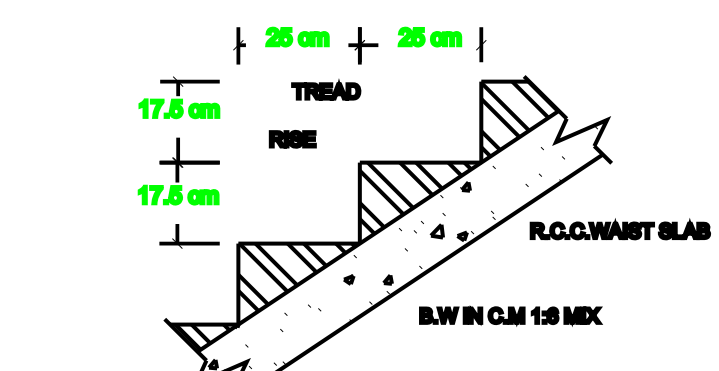


SOLAR WATER HEATER

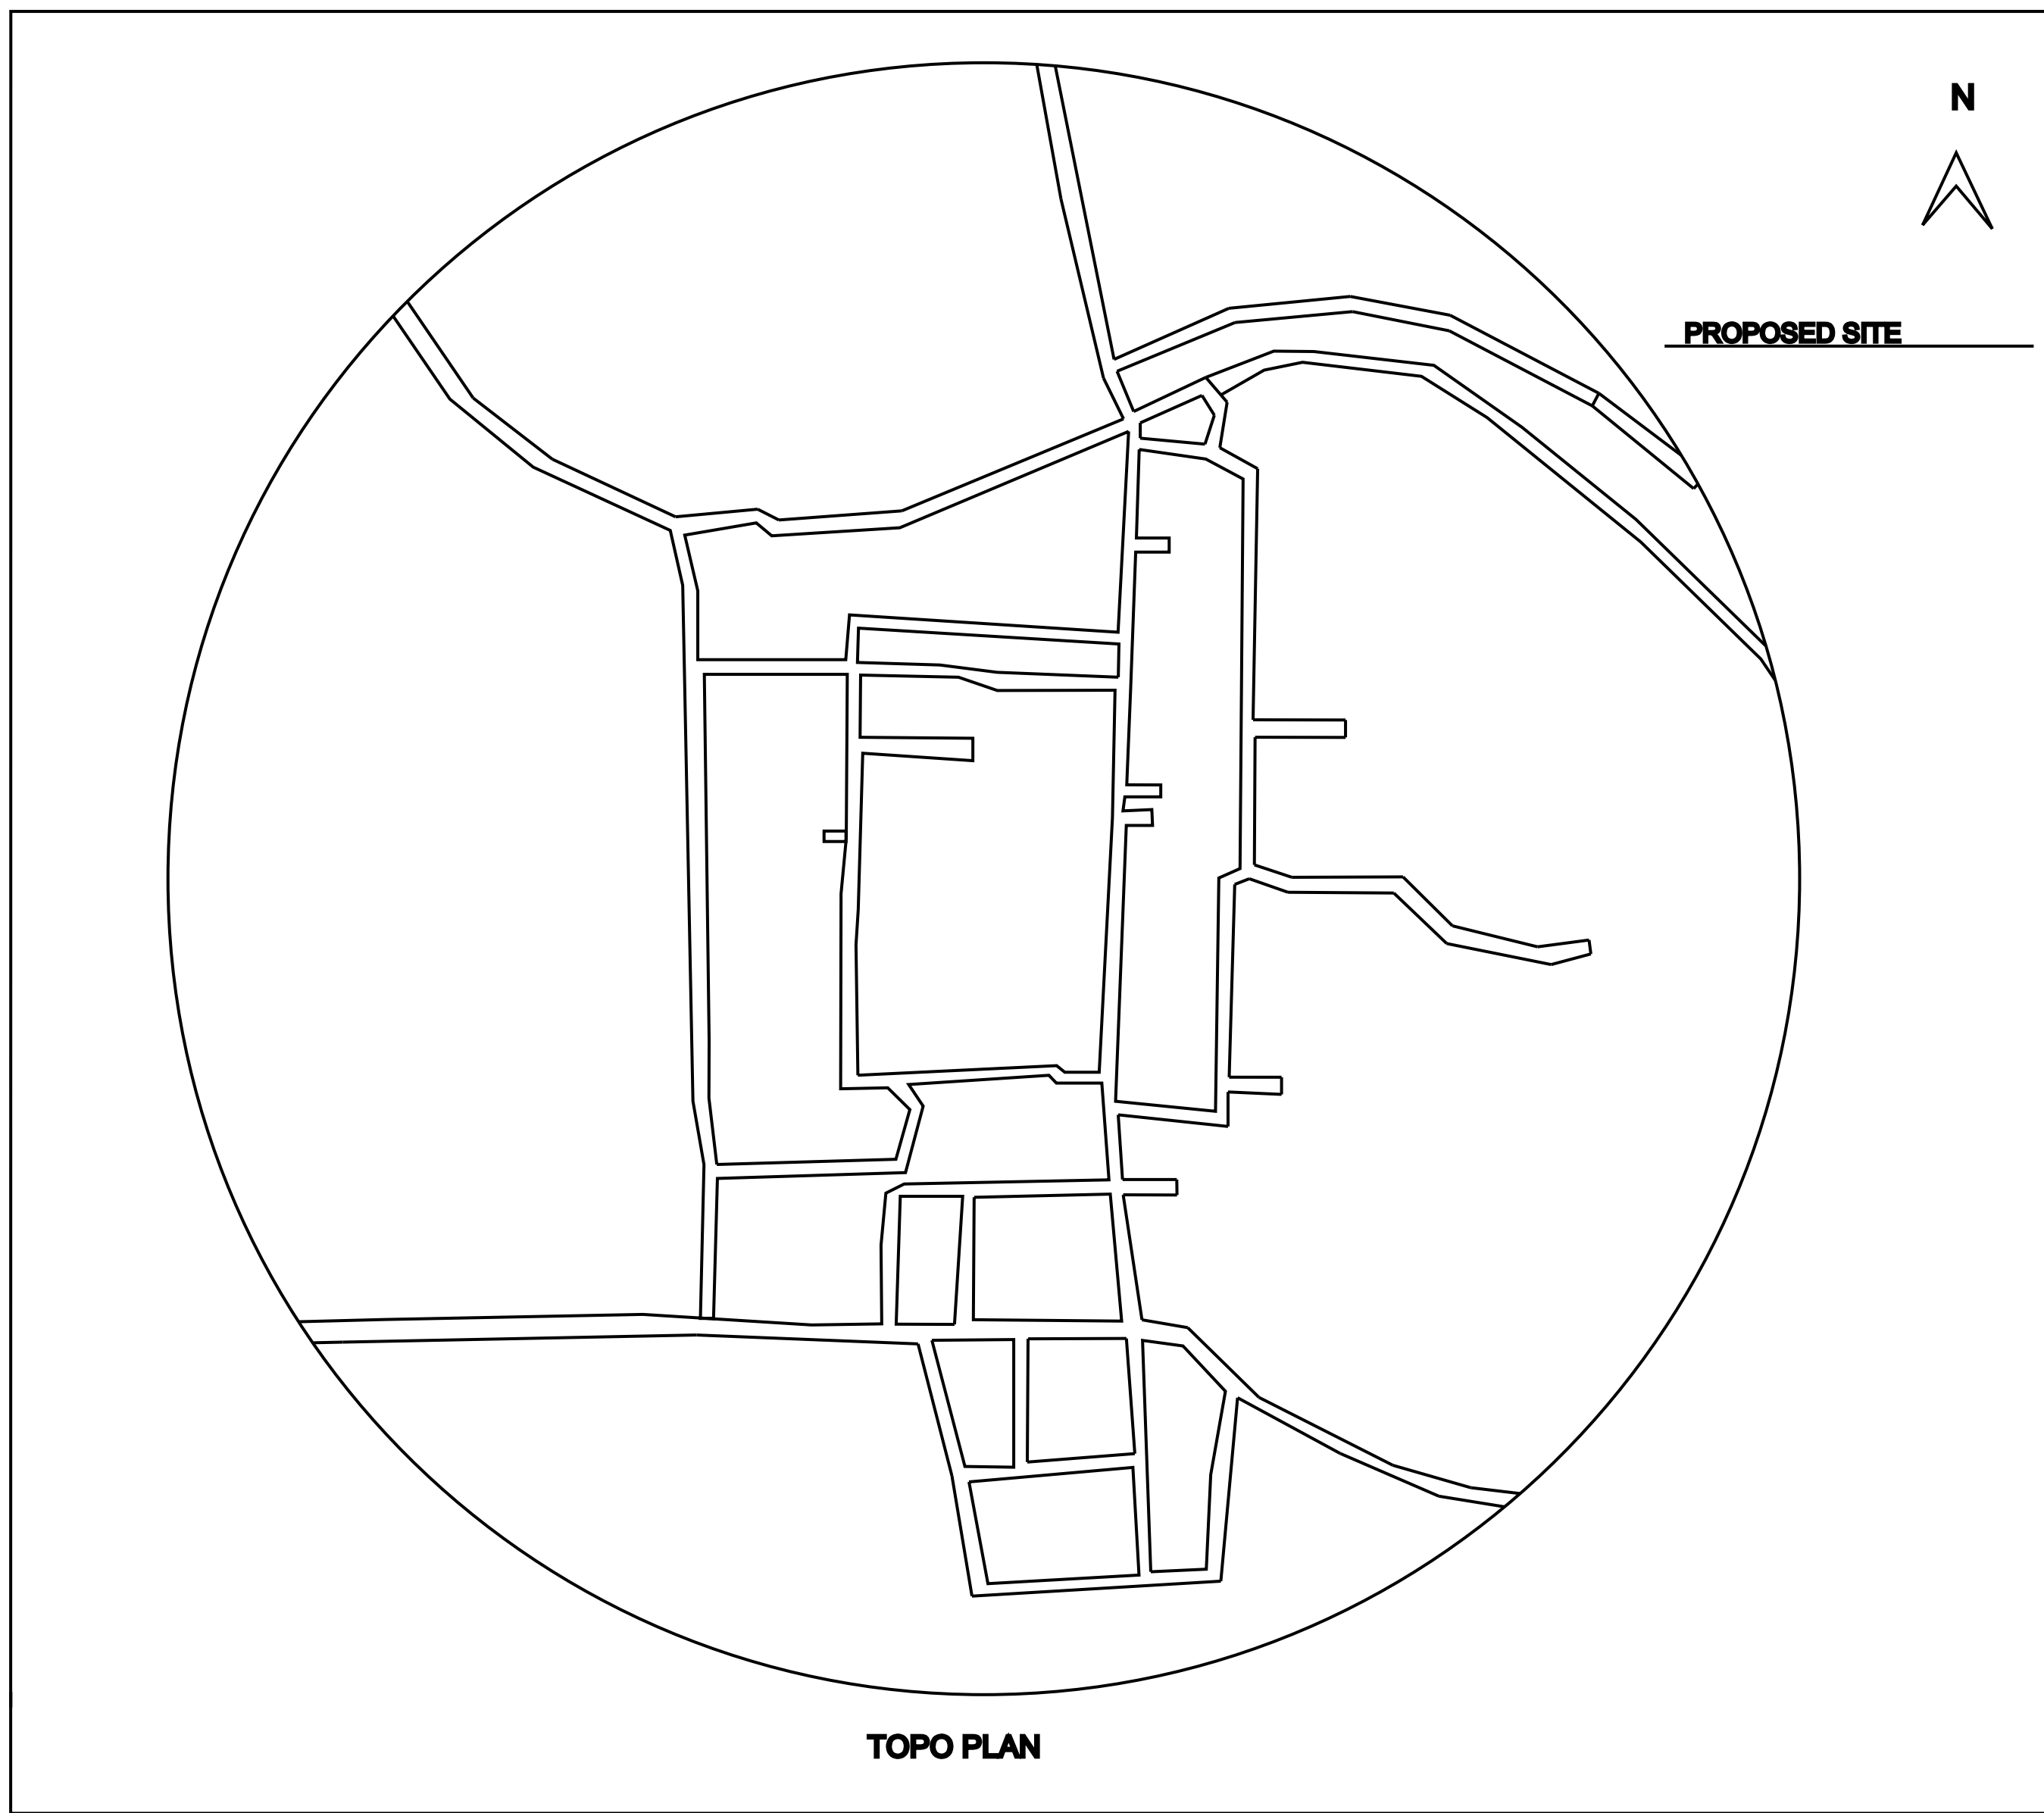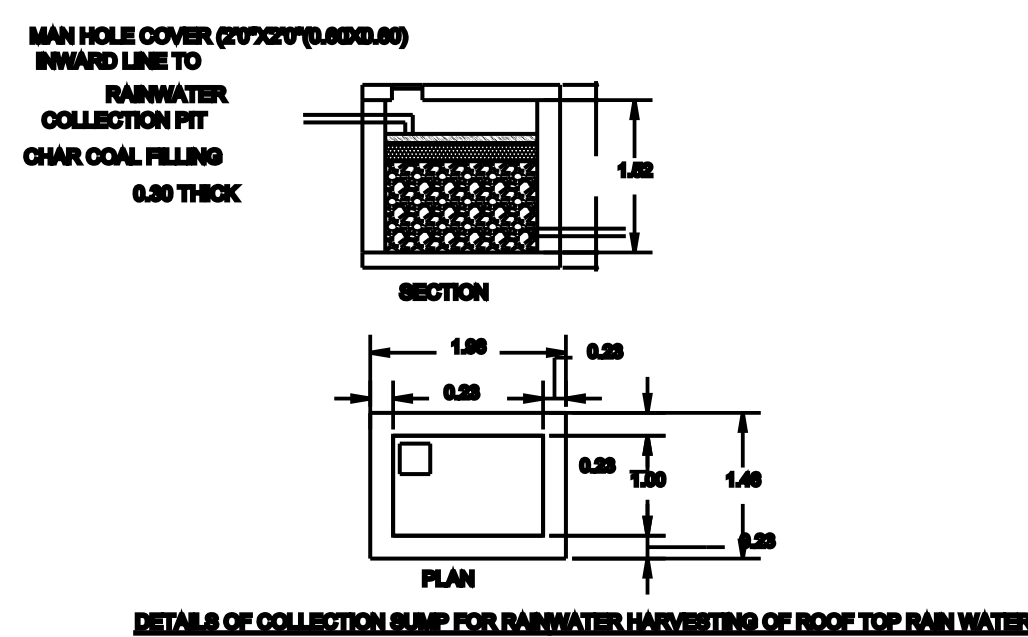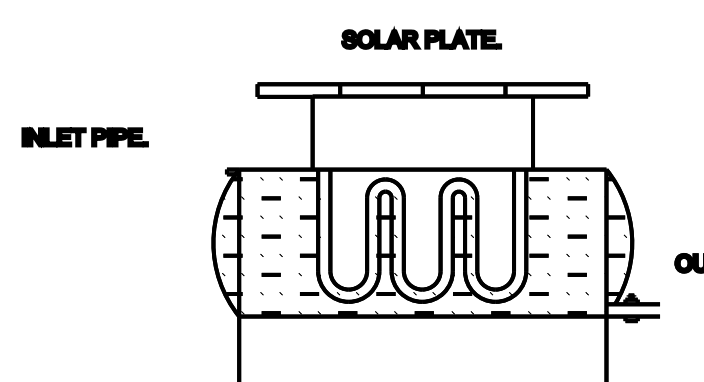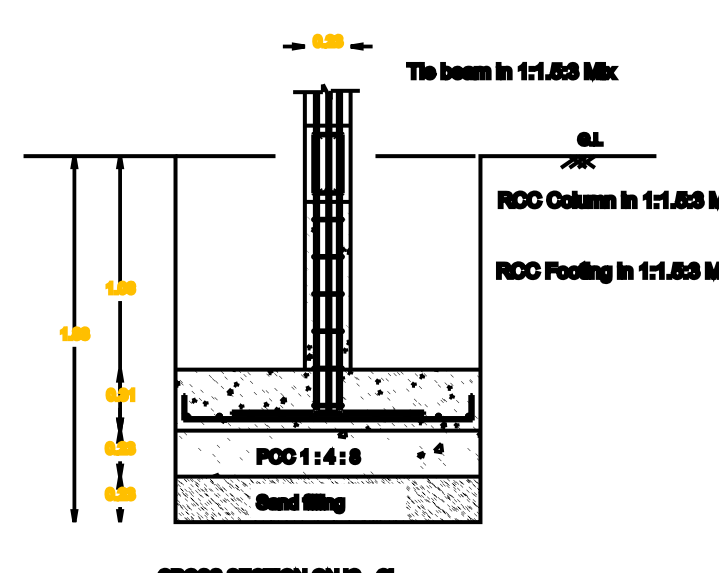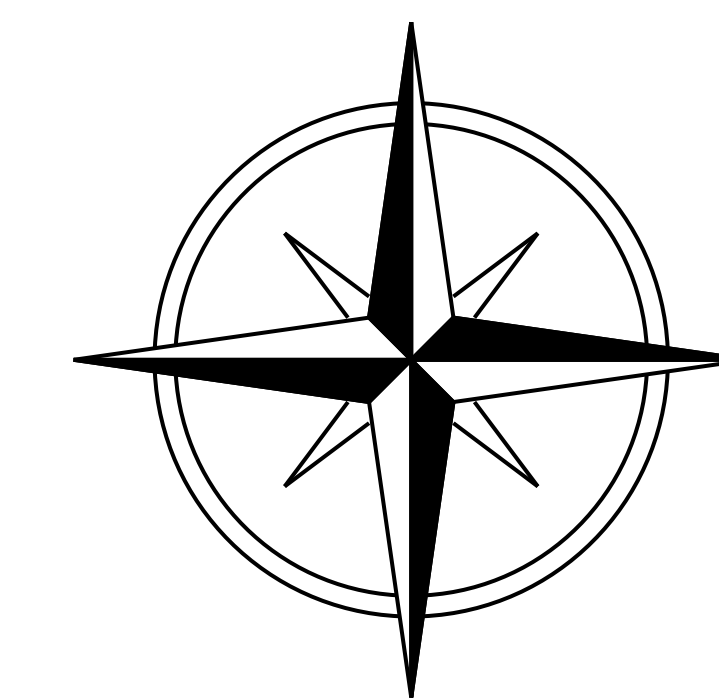**TOPO PLAN**

COLOUMN FOUNDATION DETAILS

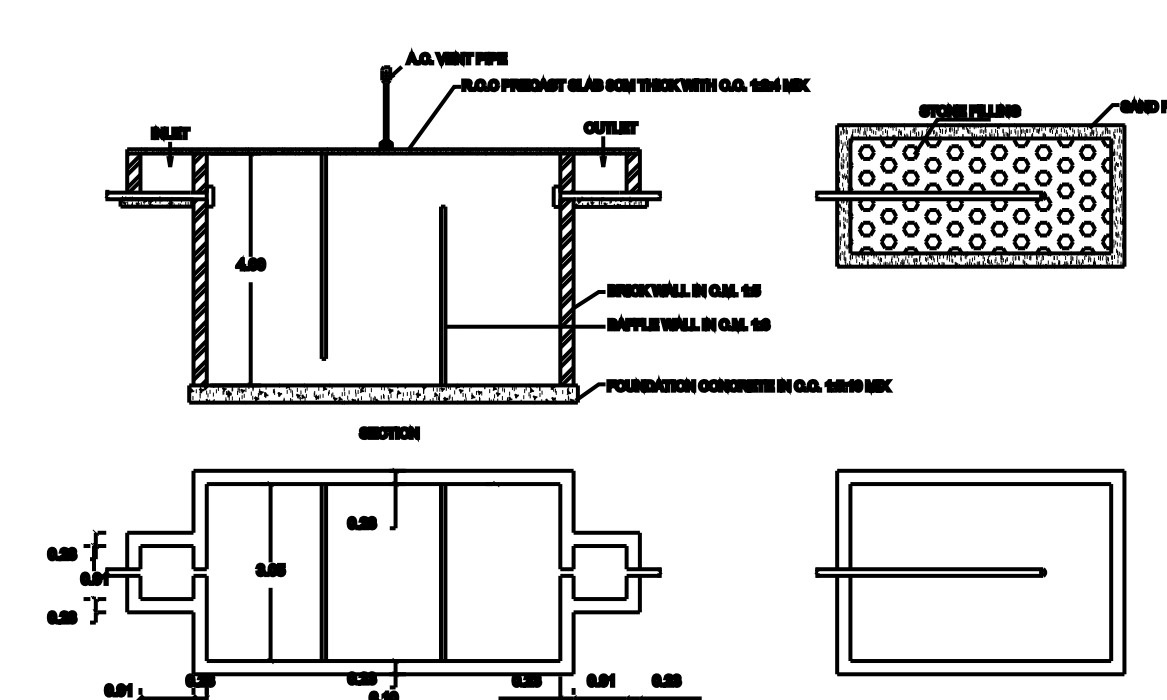

PLAN & SECTION OF SEPTIC TANK & DISPERSION TRENCH

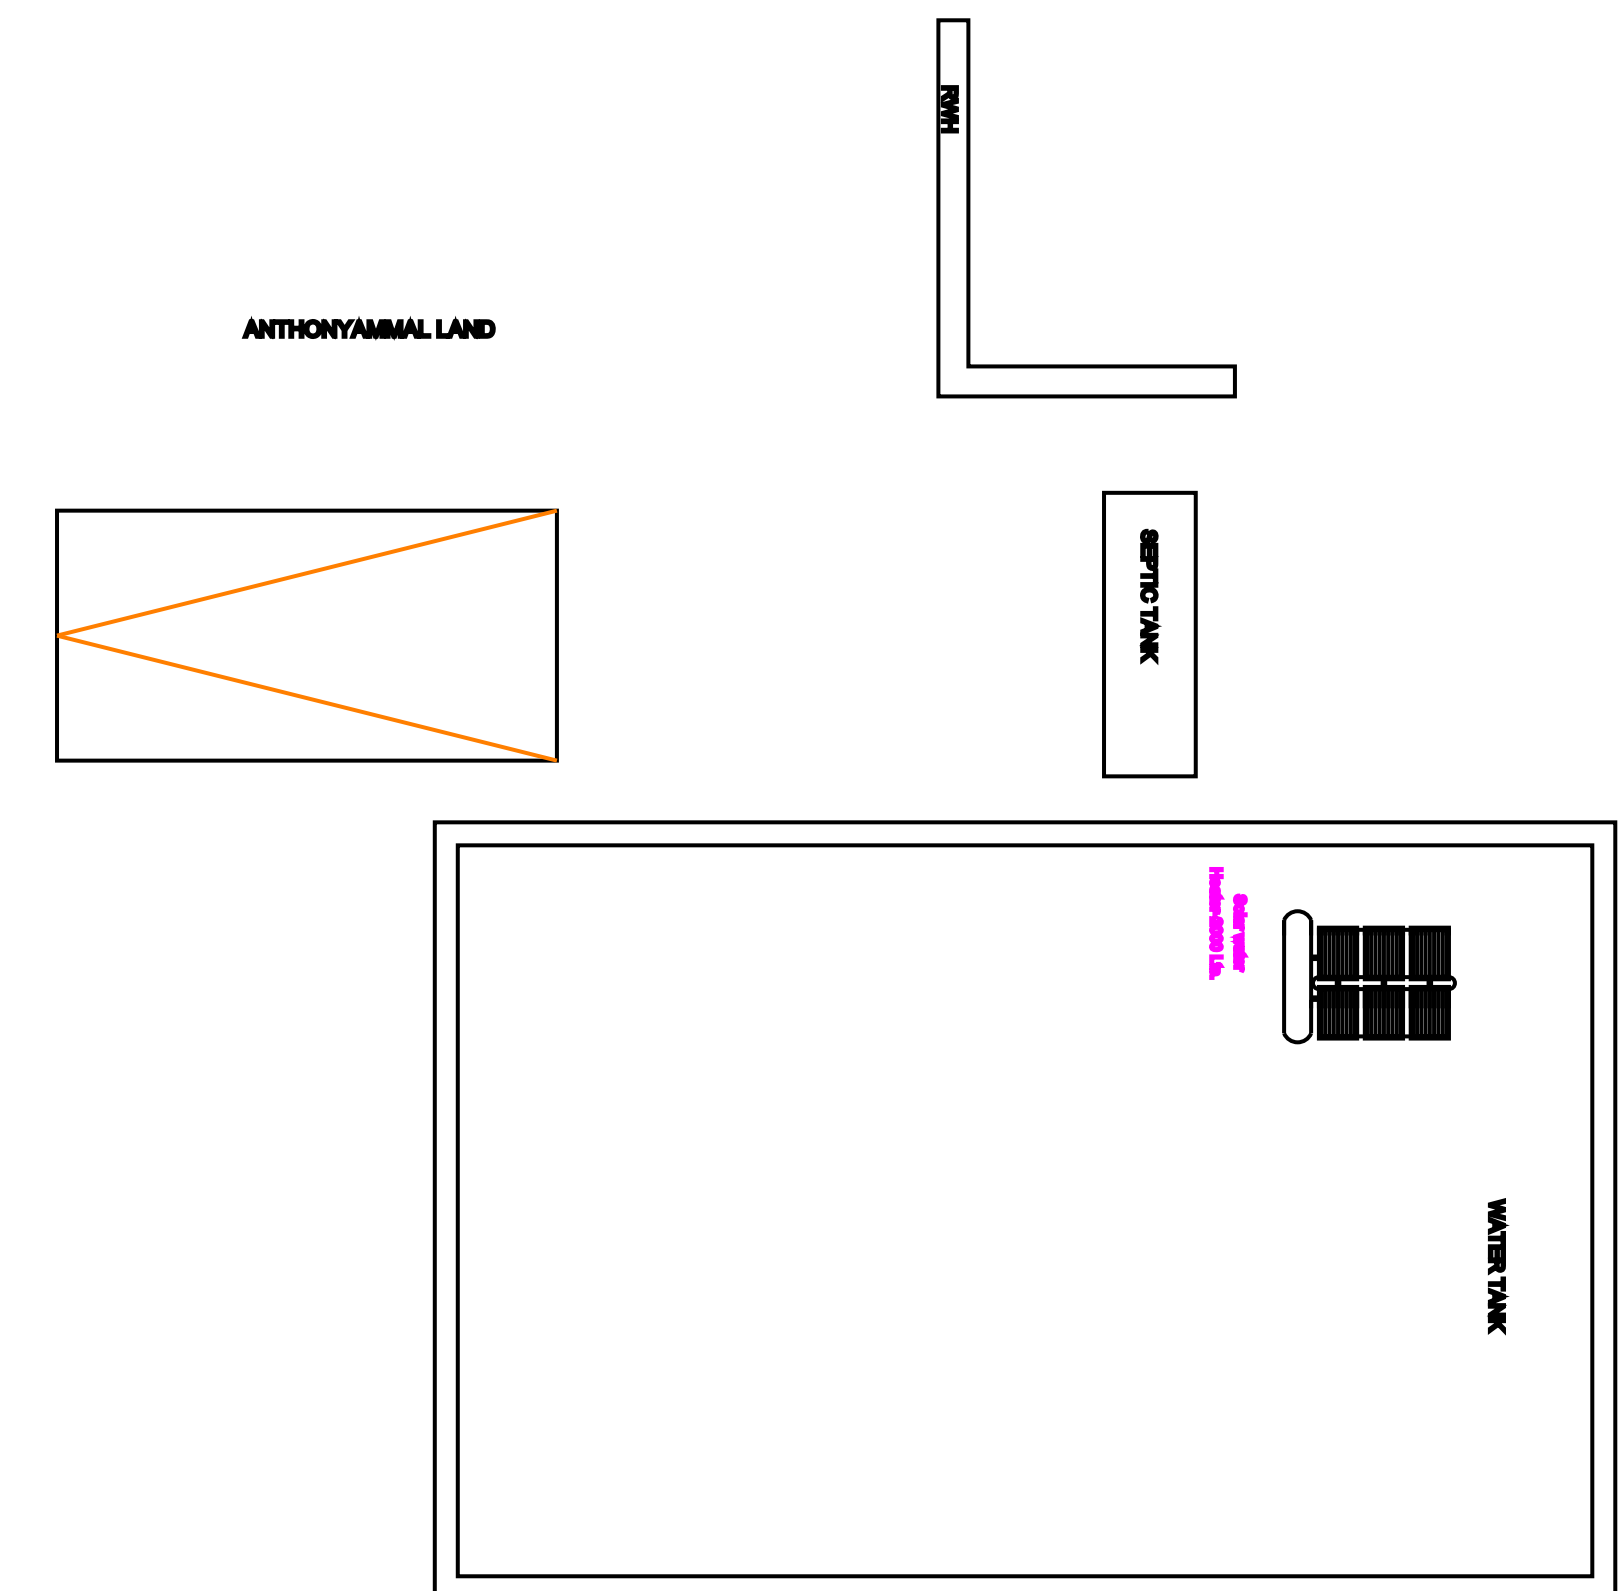

TERRACE PLAN

SITE PLAN

APPROVING AUTHORITY

AREA DETAILS	
DESCRIPTION	SQ.M
PLOT AREA (as per Document)	820.00
PLOT AREA (as per FMB)	820.00
SUPERIMPOSED PLOT AREA	820.00

DESCRIPTION	F.S.I	NON F.S.I
	AREA (in sq.m)	AREA (in sq.m)
BUILDING PLINTH AREA		
GROUND FLOOR AREA	91.74	-
PROPOSED FIRST FLOOR AREA	91.74	-
HEAD ROOM AREA	-	8.49
TOTAL AREA	183.48	8.49
GROUND FLOOR CARPET AREA	83.00	
FIRST FLOOR CARPET AREA	83.00	

OPEN SPACE AREA		428.26	
PLOT COVERAGE =	91.74 820.00	X 100 =	17.94%
F.S.I. =	183.48 820.00	=	0.35

PARKING
1. TWO WHEELER PARKING SPACE 2 NOS PROVIDED.

NOTES:

- 1 ALL DIMENSION ARE IN METER
2. SCALE - 1:100
3 WASTE WATER UTILISED FOR GARDEN PURPOSE.
4. SOLAR WATER HEATER PROVIDED IN TERRACE FLOOR.

TYPE		REFERENCE	SIZE IN METER
MD	MAIN DOOR		1.08 x 2.13
D	FLUSH DOOR		1.00 x 2.13
D1	FLUSH DOOR		0.78 x 2.13
D2	FLUSH DOOR		1.00 x 1.88
O	OPEN		1.00 x 2.13
W1	WINDOW		1.83 x 1.82
W2	WINDOW		1.22 x 1.82
W3	WINDOW		0.91 x 1.82
KW	KITCHEN WINDOW		1.83 x 1.22
V	VENTILATOR		0.91 x 0.78
J	JALLY		0.91 x 1.88

APPLICANT

MURUGESAN S/O KATHALINGAM



**IDEALSURE CONSTRUCTION FIRM,
ARIYALUR, PH:9943418030**

ENGINEER