



PLAN SHOWING THE PROPOSED FIRST FLOOR CONSTRUCTION IN THE EXISTING GROUND FLOOR BUILDING IN OLD S.F.NO: 159/6A, NEW S.F.NO:159/8A2, PATTA NEW S.F.NO: 159/8A2A, 159/8A2B, PATTA NO: 1747, 1748, PLOT NO: 11 AT S.K.P. NAGAR, PERUGAMANI VILLAGE AND PANCHAYAT, ANDHANALLUR UNION, SRIRANGAM TALUK, TRICHY DISTRICT.

Owner Name : Mrs. M. VANAJA
W/o. Mr. MOOKKAN
Owner Name : Mrs. M. GOWRI
D/o. Mr. MOOKKAN


APPROVAL AUTHORITY

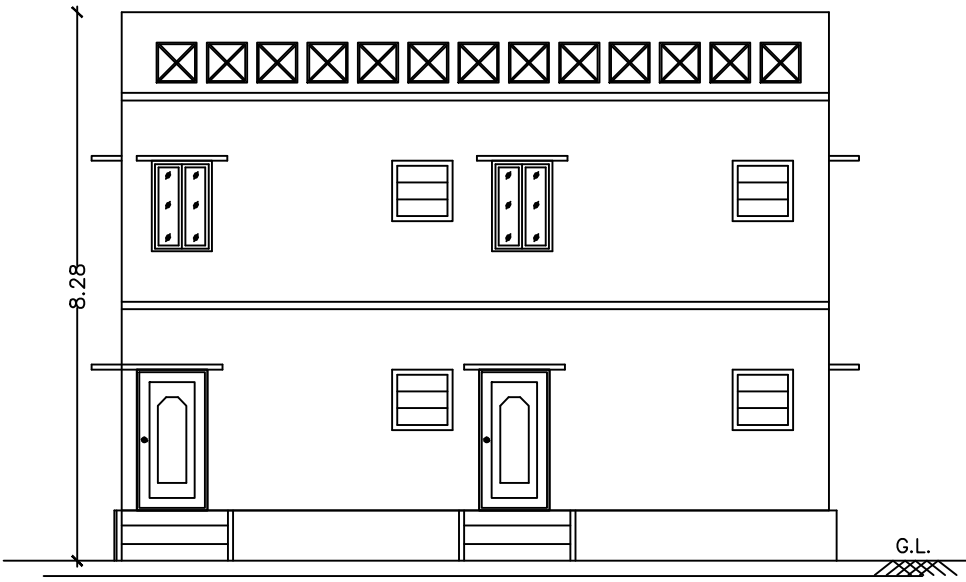


ELEVATION

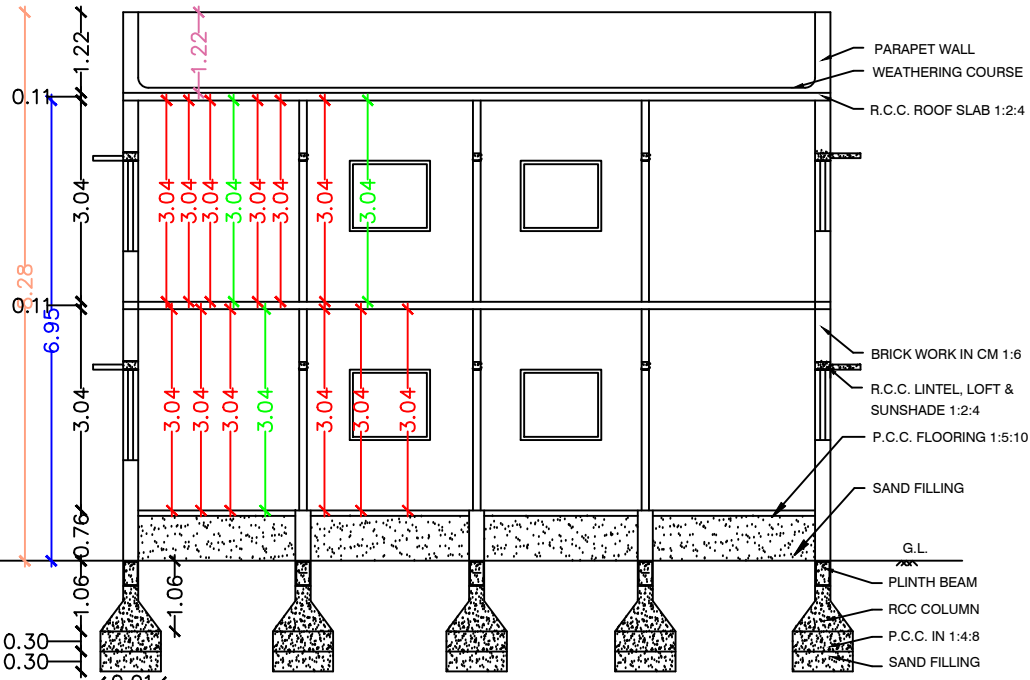

SECTION AA

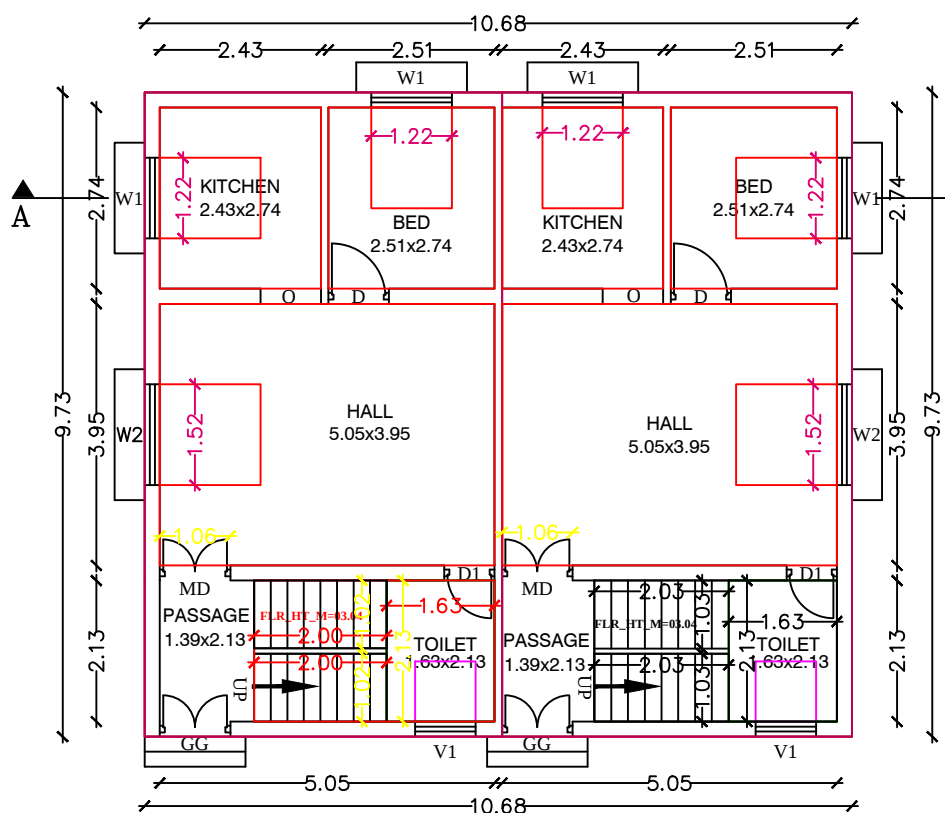


EXISTING
GROUND FLOOR PLAN

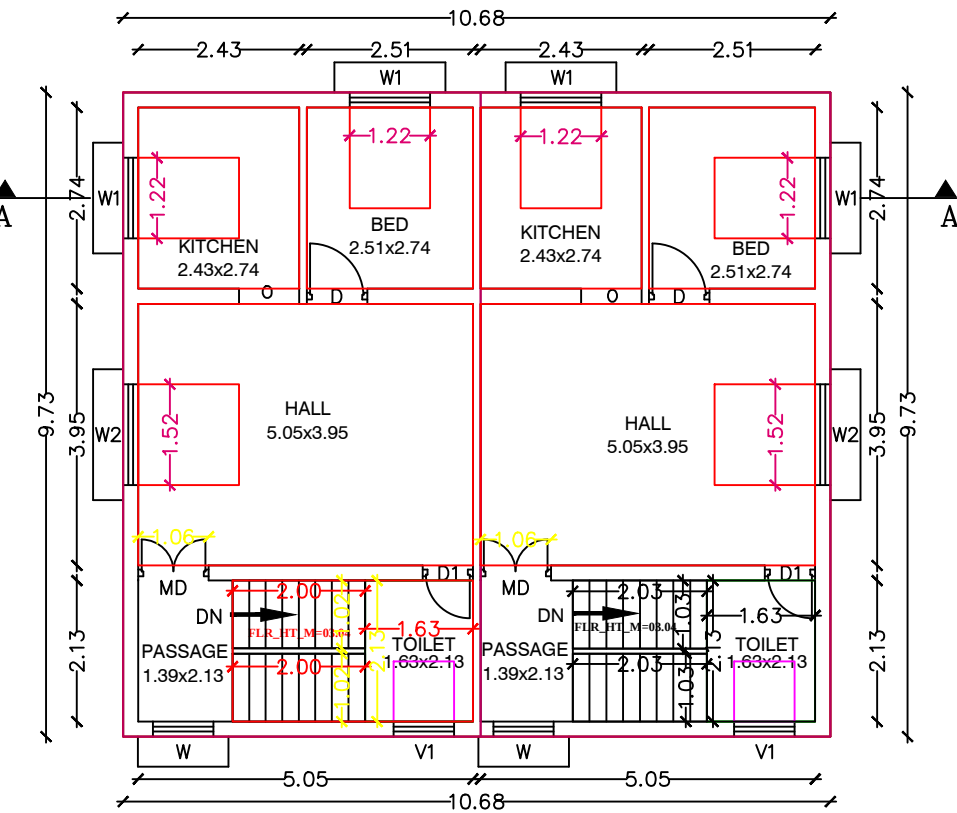


PROPOSED
FIRST FLOOR PLAN




R.C.C. Concrete
Tread - 25.00 CM
Riser - 15.00 CM
aircase details

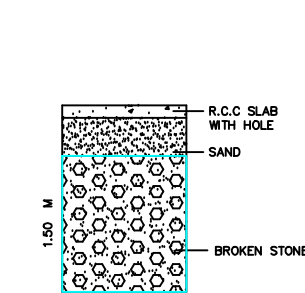


RAIN WATER HARVEST
COLLECTION PIT.

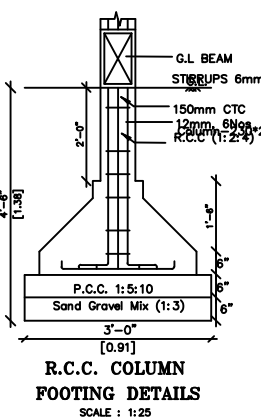


R.C.C. COLUMN
FOOTING DETAILS
SCALE : 1/25

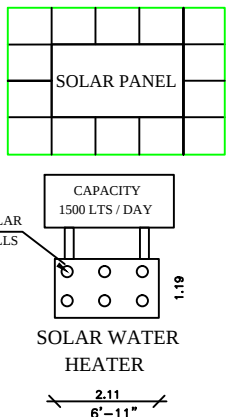


SOLAR PANEL
CAPACITY
1500 LTS / DAY
SOLAR WATER
HEATER
SCALE : 1/10

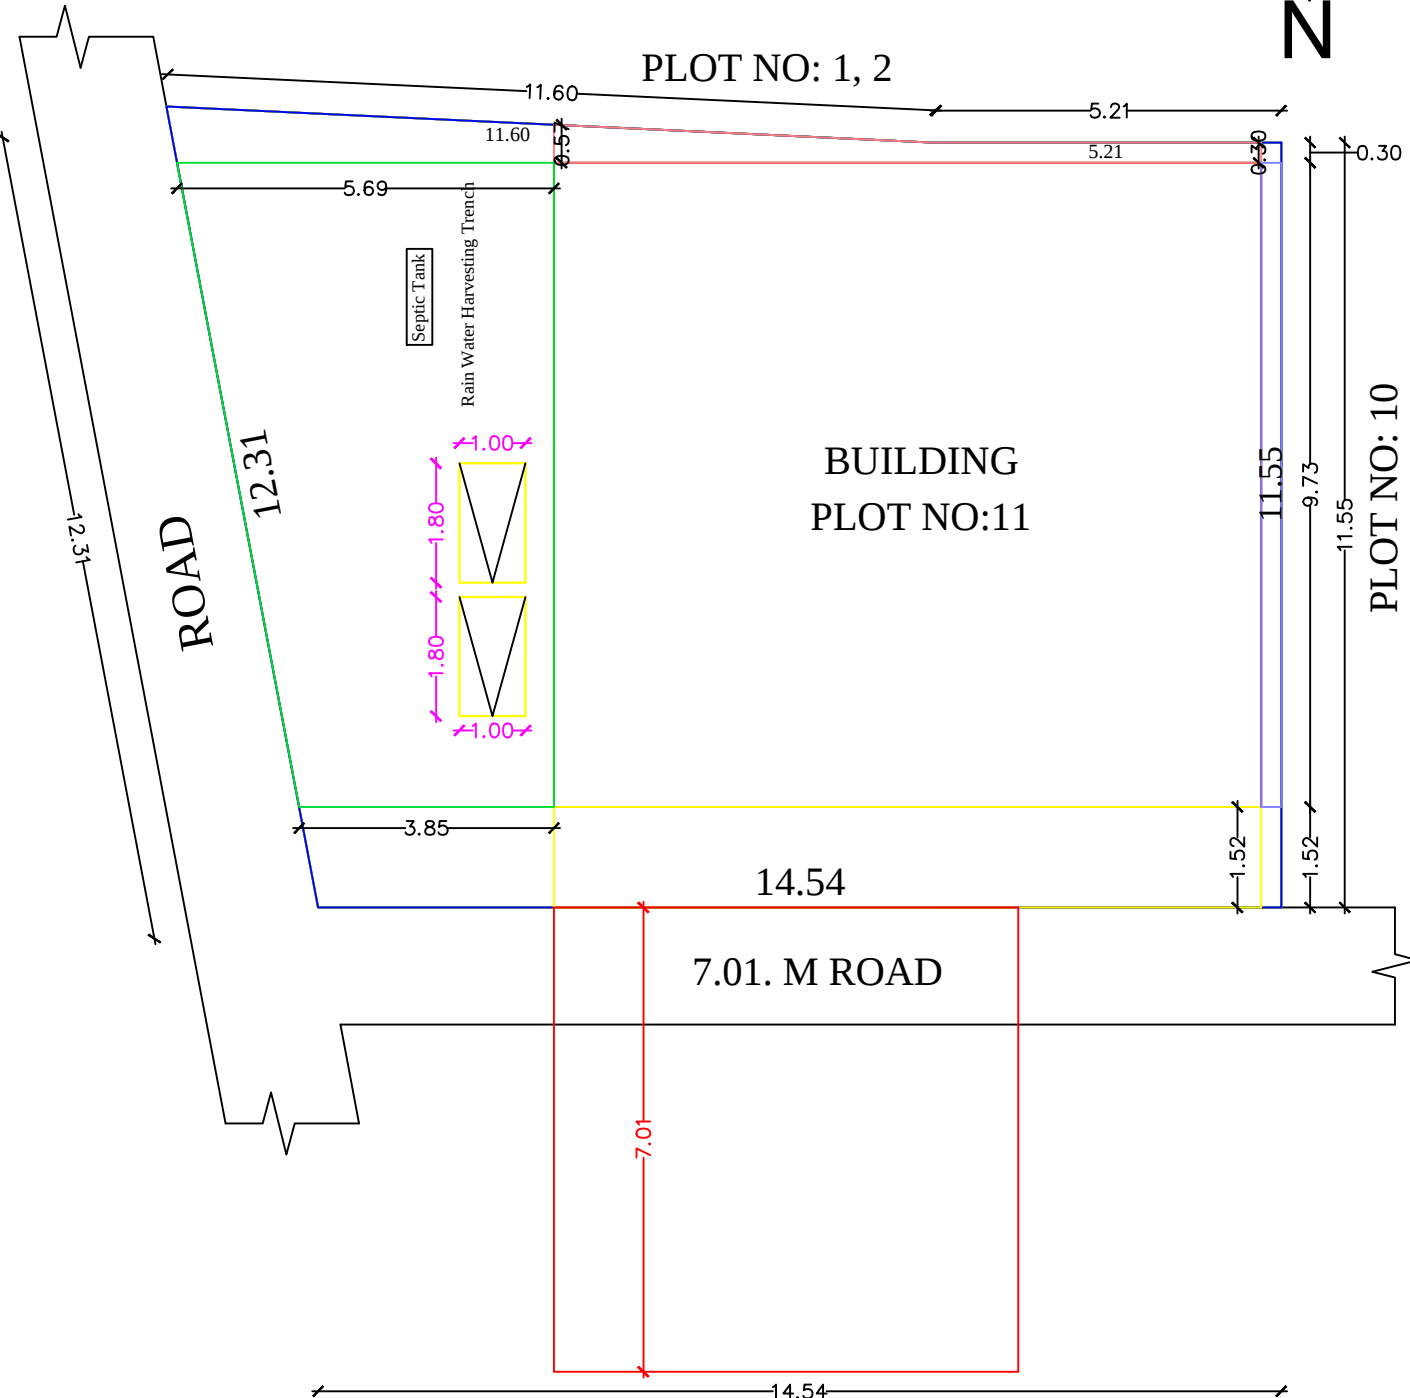

SITE PLAN
SCALE : 1:100

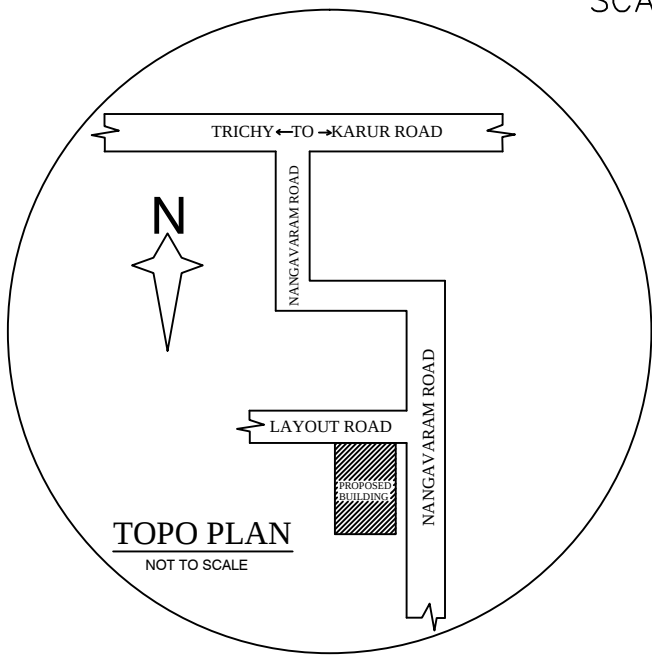

TOPO PLAN
NOT TO SCALE

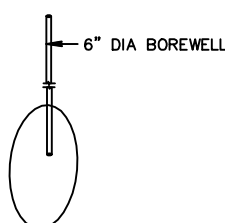

BOREWELL DETAIL

SHEET_1

REFERENCE	METER
MD - MAIN DOOR	1.06x2.13
GG - GRILL GATE	1.06x2.13
D - DOOR	0.91x2.13
D1 - DOOR	0.76x1.98
O - OPEN	0.91x2.13
W - WINDOW	0.91x1.37
W1 - WINDOW	1.22x1.37
W2 - WINDOW	1.53x1.37
V1 - VENTILATOR	0.91x0.91

AREA DETAILS	SQ.M.	SQ.FT.
PLOT AREA AS PER DOCUMENT	186.64	2009.00
PLOT AREA AS PER FMB	183.76	1977.99
SUPER IMPOSED PLOT AREA	183.76	1977.99

AREA DETAILS	FSI	NON.FSI	SQ.M.	SQ.FT.
EXIT. GROUND FLOOR AREA	103.88		103.88	1118.16
PRO. FIRST FLOOR AREA	103.88		103.88	1118.16
TOTAL FSI AREA	103.88		056%	1118.16
TOTAL BUILDING AREA			103.88	1118.16
AREA OF OPEN SPACE			82.76	890.84

NOTE
1. OWNERS BOUNDARY SHOWN IN
2. PROPOSED SHOWN IN
3. ROAD SHOWN IN
4. EXISTING SHOWN IN
SCALE 1: 100

1. ALL DIMENSIONS ARE IN METER
2. TOILET WASTE WATER TO BE CONNECTED TO UGD.
3. WASTE WATER TO BE USED FOR GARDENING
PURPOSED ONLY.

APPLICANT
1. Mrs. M. VANAJA
W/o. Mr. MOOKKAN
2. Mrs. M. GOWRI
D/o. Mr. MOOKKAN

ENGINEER REF: 17272024

Er. M. JAYAMURTHY, B.E., CIVIL
Licensed Surveyor, Gr-II,
Sri Elakshmi Housing
62 B/6, Nadu Gujili Street,
Trichy-620 008.
Mob: 90 80 80 30 31