

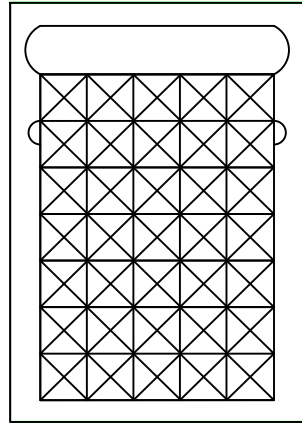


PLAN SHOWING THE PROPOSED CONSTRUCTION OF A RESIDENTIAL BUILDING IN NEW NATHAM SURVEY NO:329/2(OLD NATHAM SURVEY NO:152), PLOT NO:607-NORTH SIDE, WARD NO:4, BLOCK NO:3, VALMIKI STREET, AGASTHIYARPATTI COLONY, SIVANTHIPURAM VILLAGE PANCHAYAT, AMBASAMUDRAM TALUK.


LAND & BUILDING OWNER : Mrs. R. JOTHI LAKSHMI, W/o Mr. M. RAJA MANIKANDAN.

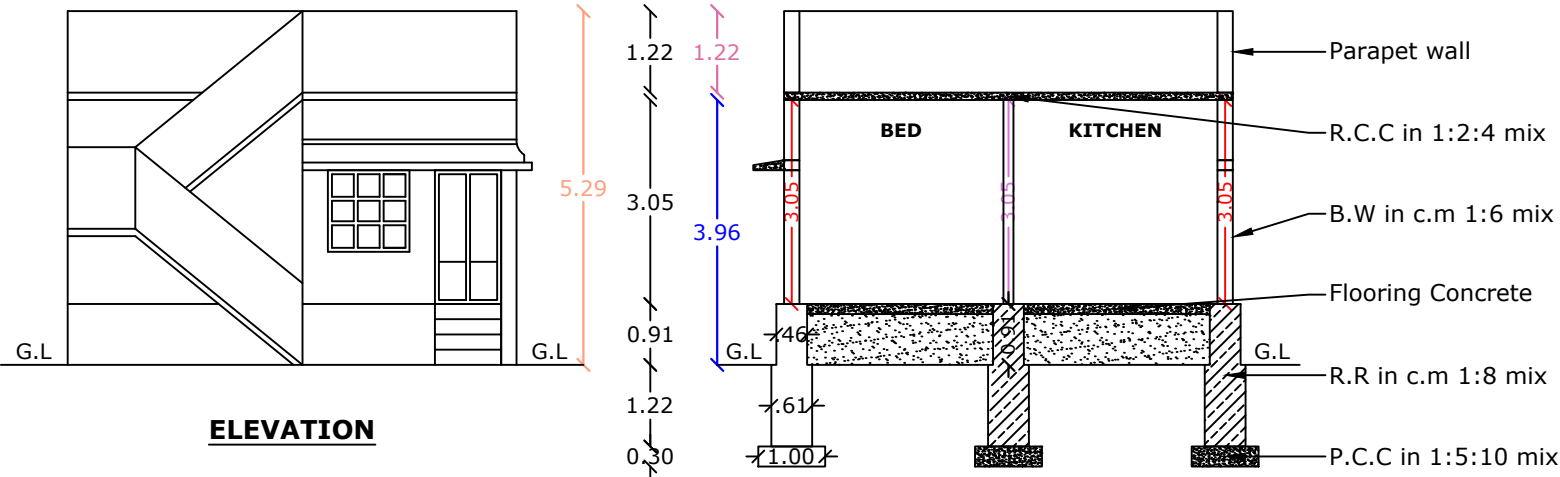


SOLAR SYSTEM FLOW DIAGRAM

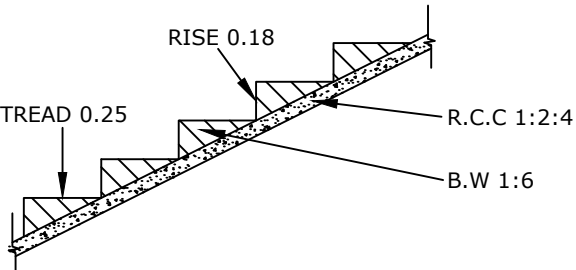


STAIRCASE DETAILS

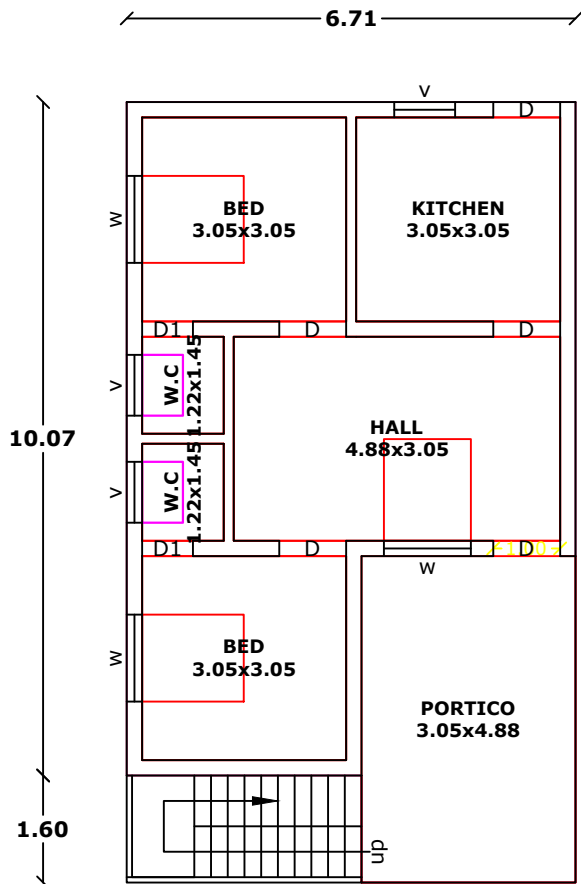


GROUND FLOOR PLAN

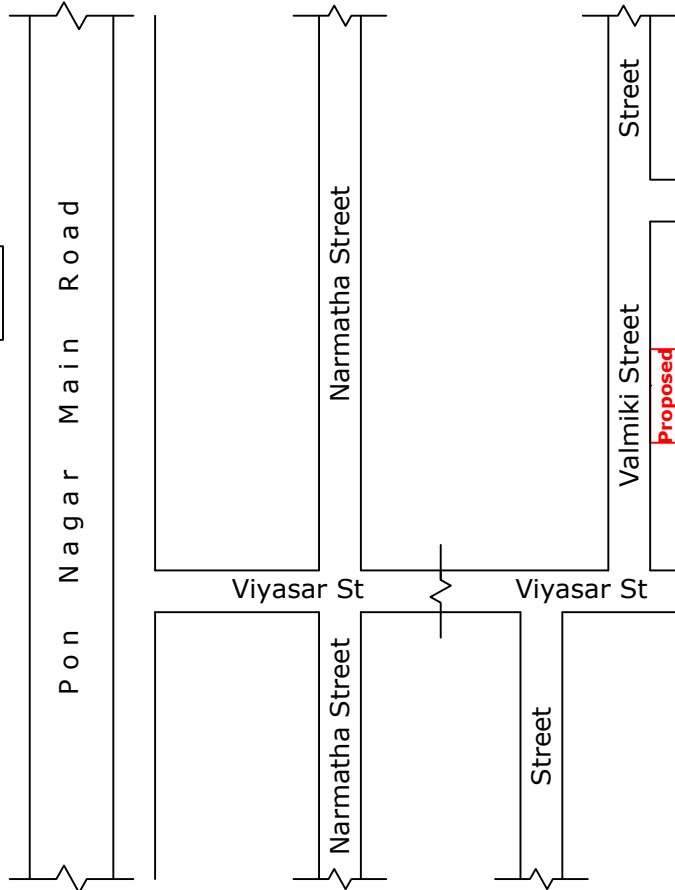

KEY PLAN (Not to Scale)

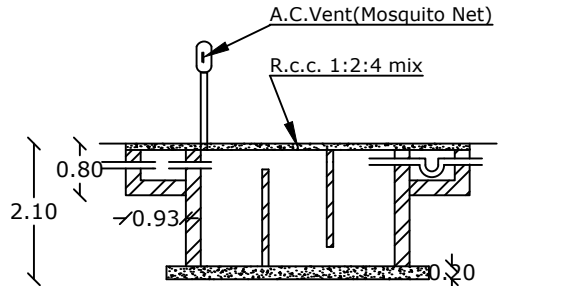


SECTION

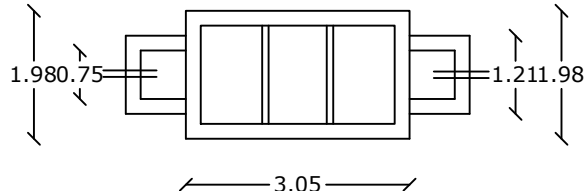

SEPTIC TANK PLAN

ALL DIMENSION ARE IN METER - PLAN SCALE 1:100

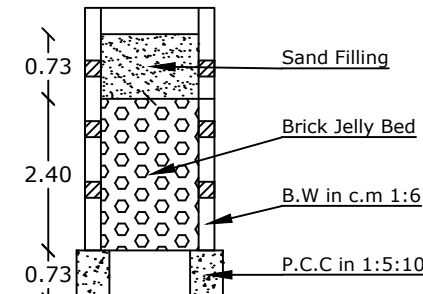


RAIN WATER HARVESTING

JOINERIES DETAILS		
MD	MAIN DOOR	2.50x2.10
D	DOOR	1.00x2.10
D1	DOOR	0.76x2.10
W	WINDOW	1.30x1.52
W1	WINDOW	1.00x1.52
V	VENTILATOR	0.91x0.61

NOTE:
Waster water used to Garden, Chimney Provided in Kitchen, U traps provide in Septictank, Curb breeding of mosquitoes, As per G.O.M.S.No:341 Dt 03.11.2004.

AREA STATEMENT		SQ.M	SQ.FT
Plot Area As Per Document		108.70	1170
Plot Area As Per FMB / PLR		108.70	1170
	Plot Area As per Super Imposed Area	108.70	1170
	Proposed Ground Floor Building Area	57.07	614
	Proposed Ground Floor Carpet Area	46.32	499
	Proposed Ground Floor Portico Area	15.62	168
Open Area		51.63	556

Land & Building Owner Cell No:76390-12378	Registered Engineer Cell No:93602-41325
	P.VEERIAPERUMAL.D.C.E. Registration No:TNV/PROF-93/2022, 48A, Sivaganapuram North Street, Dana, Vickramasingapuram.

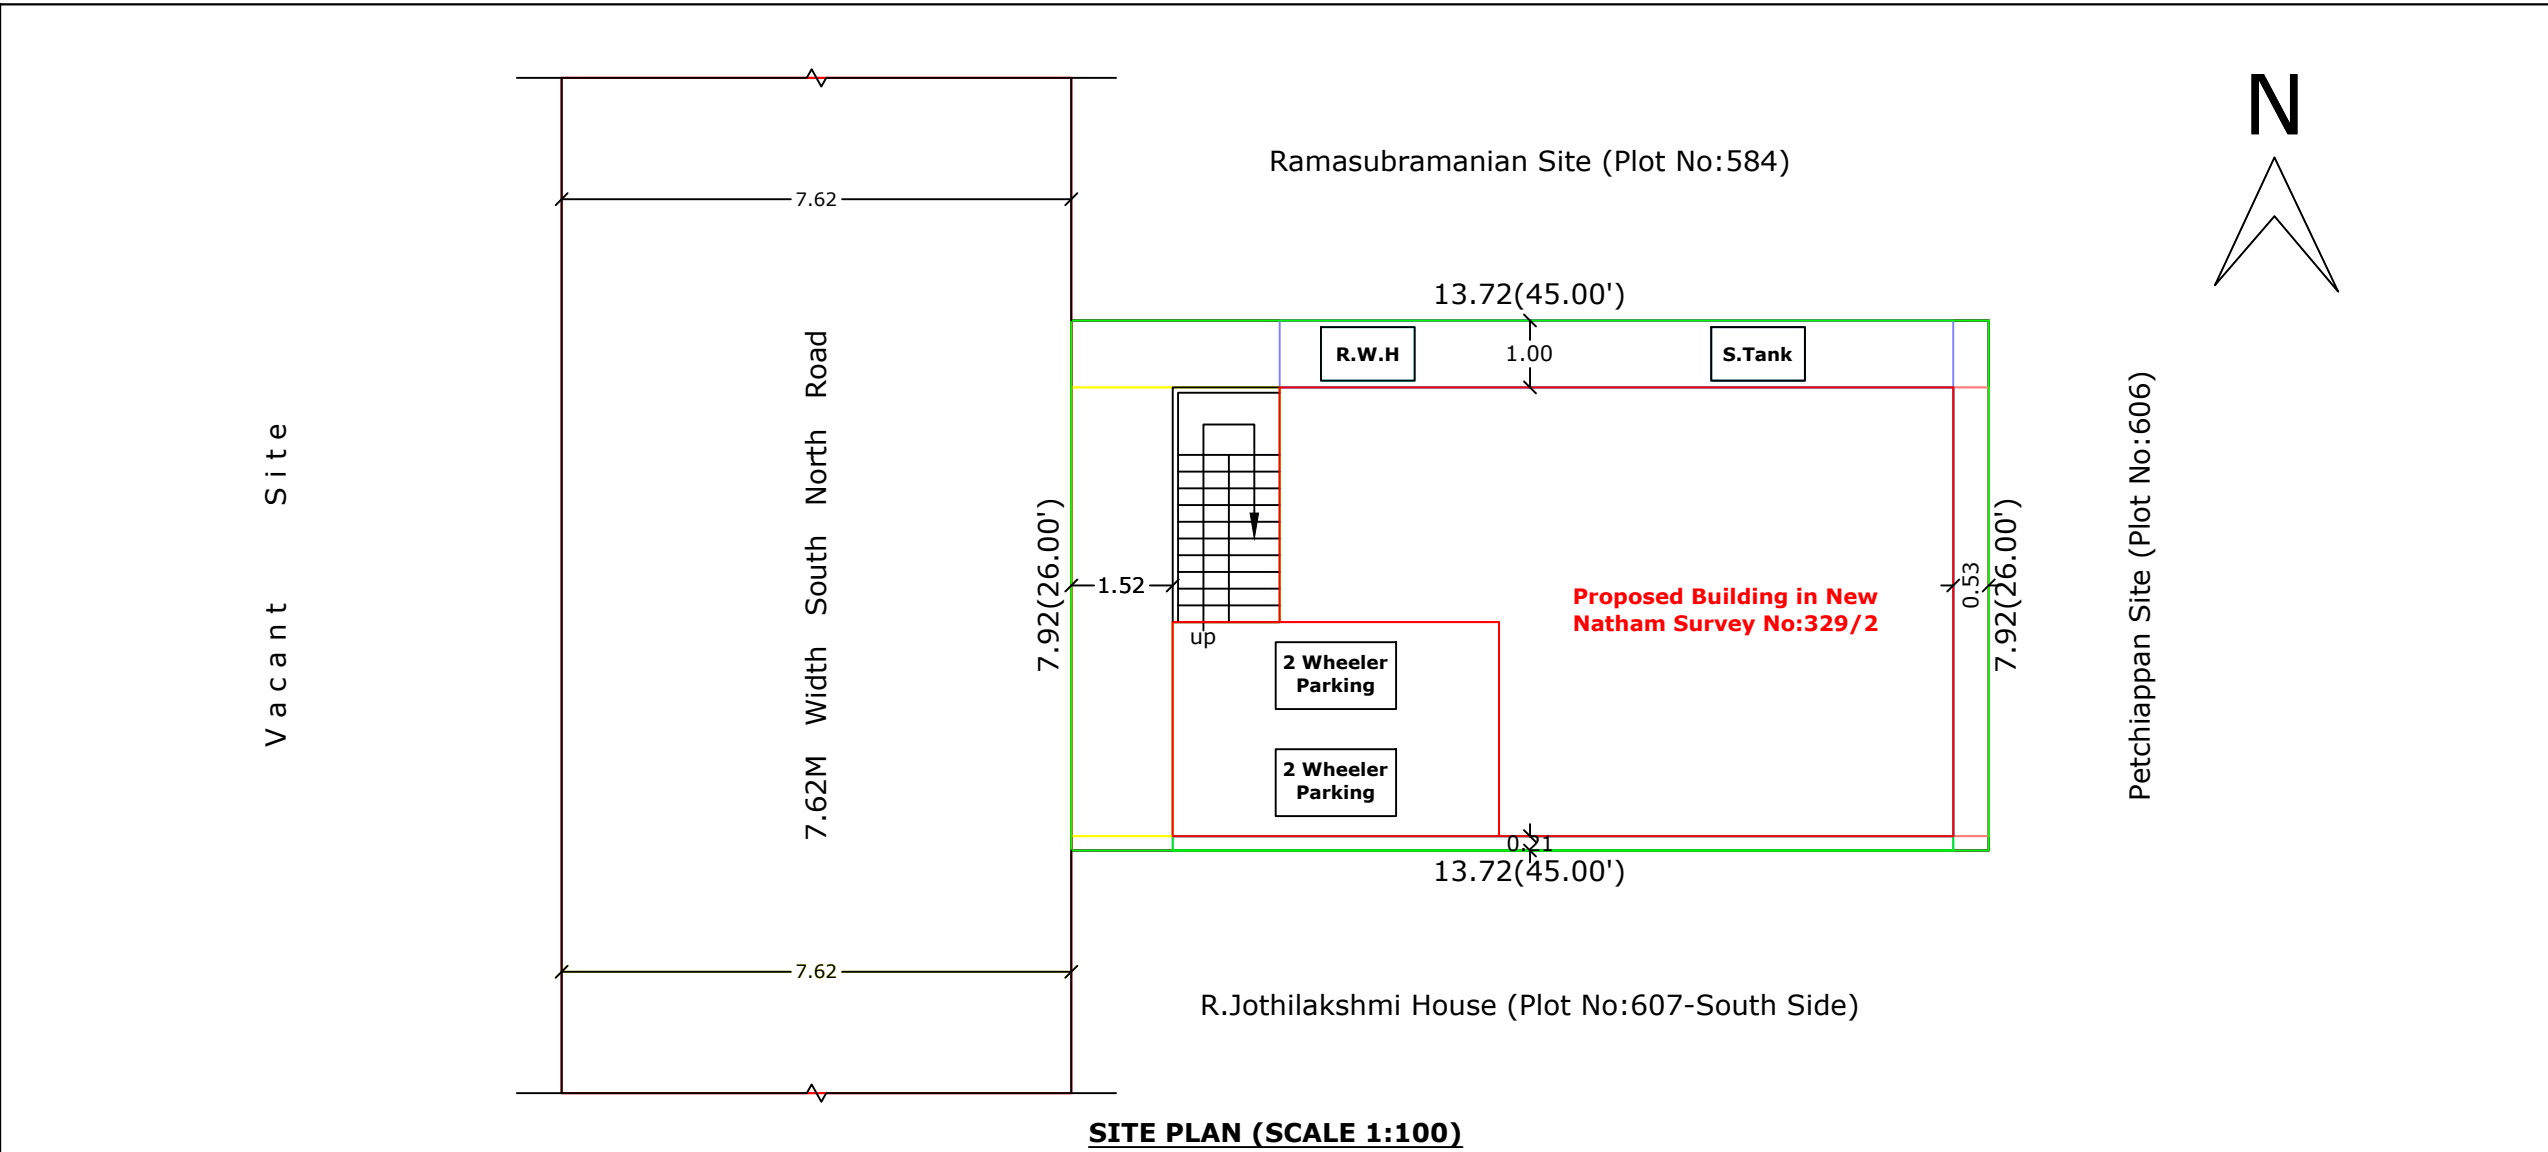

SITE PLAN (SCALE 1:100)

PLAN INFO
PLOT_AREA_M2=108.70
AS_PER_DOCUMENT=108.70
AS_AT_SITE=108.70
FMB_OR_PLR=108.70
SINGLE_FAMILY_BLDG=YES
CRZ=NO
SECURITY_ZONE=NO
ACCESS_WIDTH_M=7.92
ROAD_WIDTH=7.62
ROAD_LENGTH=ABOVE50
AREA_TYPE=OTHERS
AVG_PLOT_DEPTH=13.72
AVG_PLOT_WIDTH=7.92
LAND_USE_ZONE = RESIDENTIAL
SURVEY_NO=329/2
PATTA_NO=NIL
TALUK=AMBASAMUDRAM
IS_SWIMMING_POOL_EXISTS=NO
IF_HERITAGE_TOWN_LESSTHAN_1KM_RADIUS=NO
RWH_DECLARED=YES
BUILDING_NEAR_TO_RIVER=NO
JURISDICTION_TYPE=RURAL PANCHAYAT
DISTRICT=TIRUNELVELI
OSR_APPLICABLE=NO
OSR_SURRENDER_OR_BUYBACK=BUYBACK
PREMIUM_FSI_REQUIRED=NO
IS_APPROVED_LAYOUT=YES