



PLAN SHOWING THE PROPOSED CONSTRUCTION OF NEW RESIDENTIAL BUILDING, IN Sy.No: 591/3B1B ,AT VADAKKANKULAM,

IN VADAKKANKULAM PANCHYAT ,PERUNGUDI VILLAGE-I ,RADHAPURAM TALUK, TIRUNELVELI DISTRICT.



Name of owner:- M.SAHAYA SOFIA SUJI, W/O MICHEAL RAJA

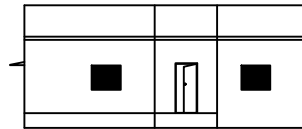

FRONT ELEVATION

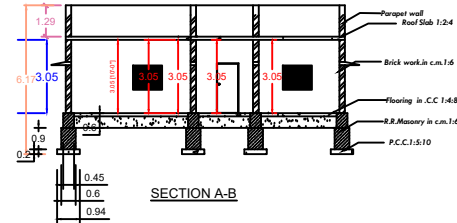


SECTION A-B

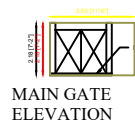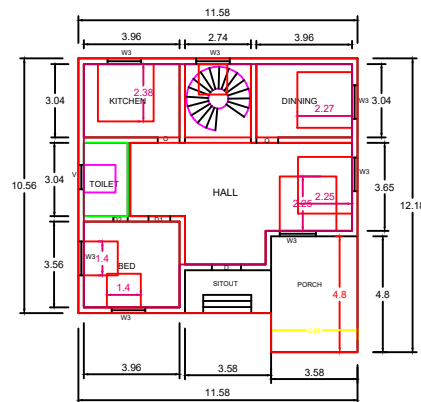


MAIN GATE ELEVATION



WICKET GATE ELEVATION

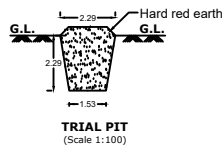


TRIAL PIT
(Scale 1:100)

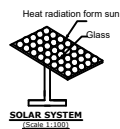


SOLAR SYSTEM
(Scale 1:100)




Solar panel

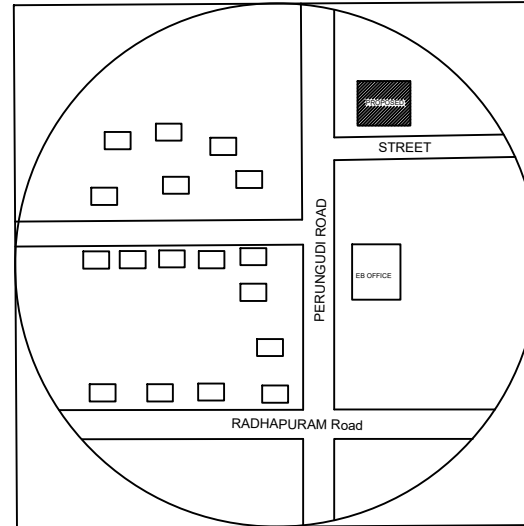


KEY PLAN
NOT TO SCALE

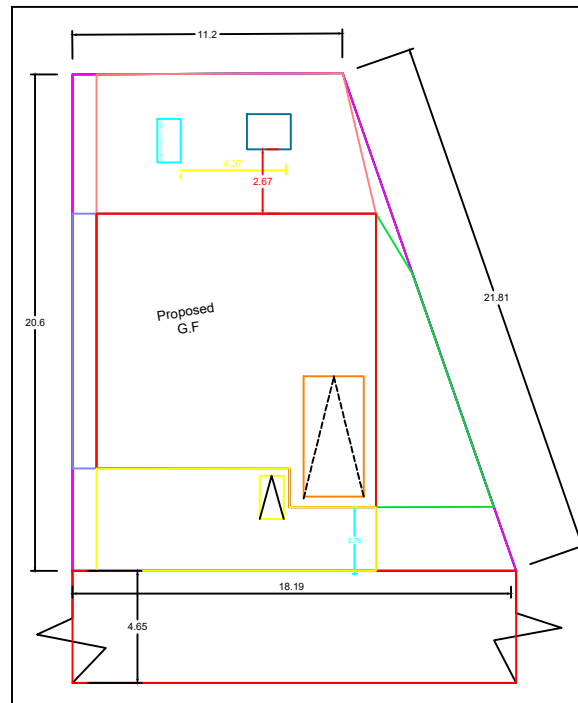


SITE PLAN
SCALE 1:100

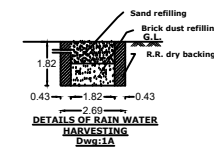


DETAILS OF RAIN WATER
HARVESTING
Dwg-1A

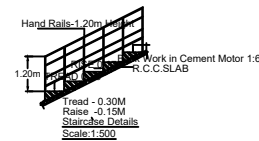

Scale 1:500

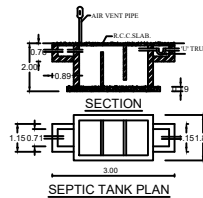

SECTION
SEPTIC TANK PLAN

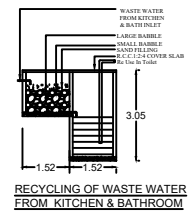

RECYCLING OF WASTE WATER
FROM KITCHEN & BATHROOM

ALL DIMENSIONS ARE IN METER
PLAN SCALE 1:100

CERTIFIED THAT PROVISIONS SHALL BE MADE TO
"RAIN WATER HARVESTING " ARRANGEMENTS
SYSTEM IN THE PROPOSED CONSTRUCTION

REFERENCE

D-DOOR	--	1.00 x 2.10
D1-DOOR	--	0.75 x 2.10
W3-WINDOW	--	1.40 x 1.80
V-VENTILATOR	--	0.90 x 0.75

AREA DETAILS	SQ.M	SQ.FT
AREA OF THE SITE	323.68	3484.8
PLINTH AREA OF G.F BUILDING	128.1	1378.85
FLOOR AREA OF G.F BUILDING	94.6	1018.26

M.SAHAYA SOFIA SUJI
SIGNATURE OF LAND AND BUILDING OWNER

Er.T.PONNUTHURAI,
LICENSED BUILDING SURVEYOR,
HIMALAYA BUILDERS,
VADAKKANKULAM-627116,
MOB:9443182075

HIMALAYA BUILDERS
12/687 G,near state bank ,
Radhapuram road,
Vadakkankulam.

6380905968	Drawn by-M.Rathika
6380905968	Checked by-M.Rathika
Date :02.02.2024	gmail:himalaya.vadavai@gmail.com