
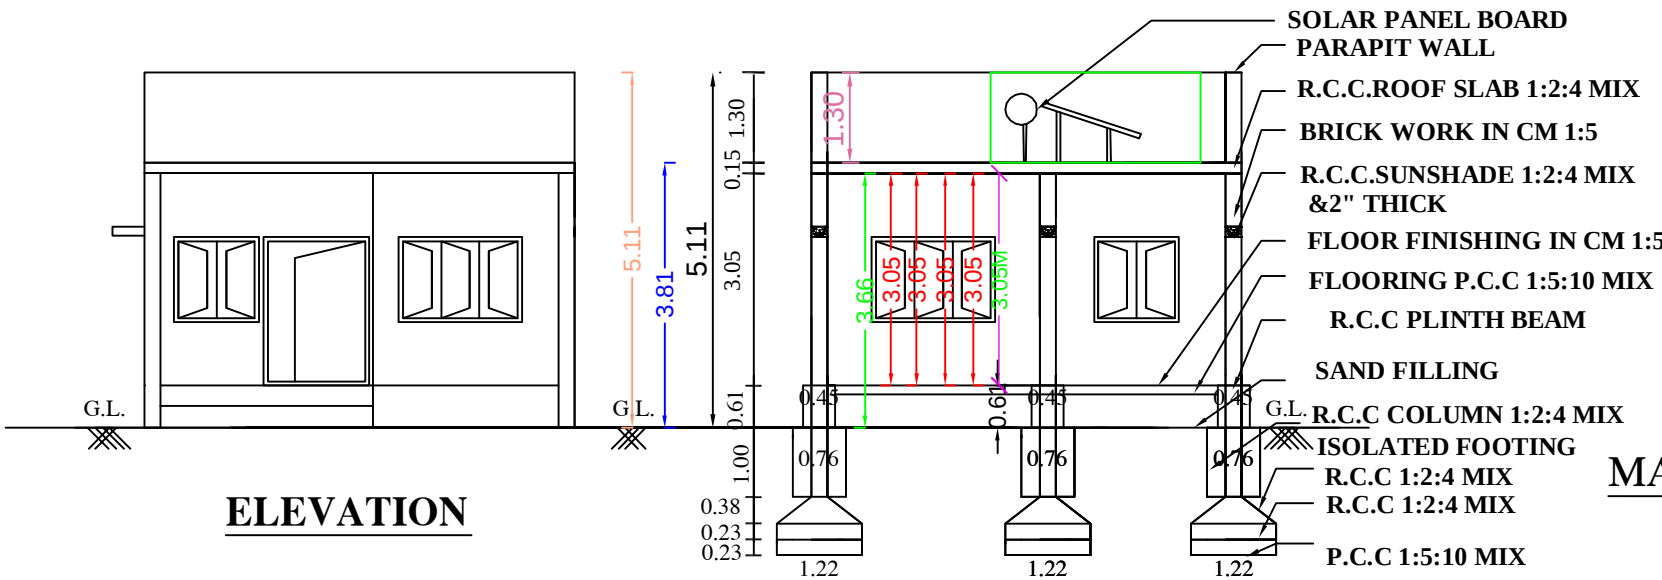
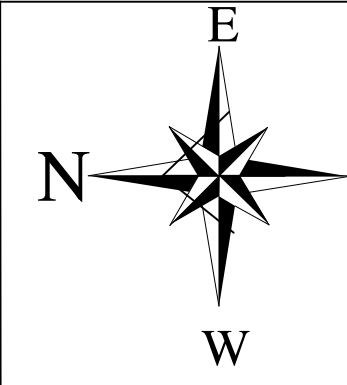


SITE AND DETAILED PLAN SHOWING THE PROPOSED CONSTRUCTION OF R.C.C ROOF GROUND FLOOR RESIDENTIAL BUILDING IN AYAN PUNJAI S.F NO: 176A /1 , NEW S.F NO: 176A /1A38 , KAMARAJ NAGAR , AT ELANGULAM VILLAGE AND PANCHAYAT , NANGUNERI TALUK AND UNION , TIRUNELVELI DISTRICT .

APPLICANT:- Mr. S. GNANADURAI , S/o. SAMUVEL NADAR .

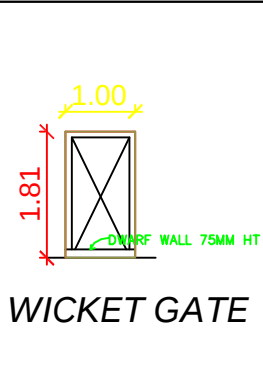

ELEVATION

SECTION ON AA

MARIAPPAN , DANIEL HOUSES & RAJAMANI VAC.LAND

15.0 M

2.11 m Rear Open

SLW RWHT 1.55 ST DT

7.66 m Side Open

PRO. RCC ROOF GROUND FLOOR RESIDENTIAL BUILDING


1.0 m Side Open

PERINPAM HOUSE

3.64 m Front Open







18.0 M
6.0 M SOUTH - NORTH - STREET

SITE PLAN(SCALE 1:100)

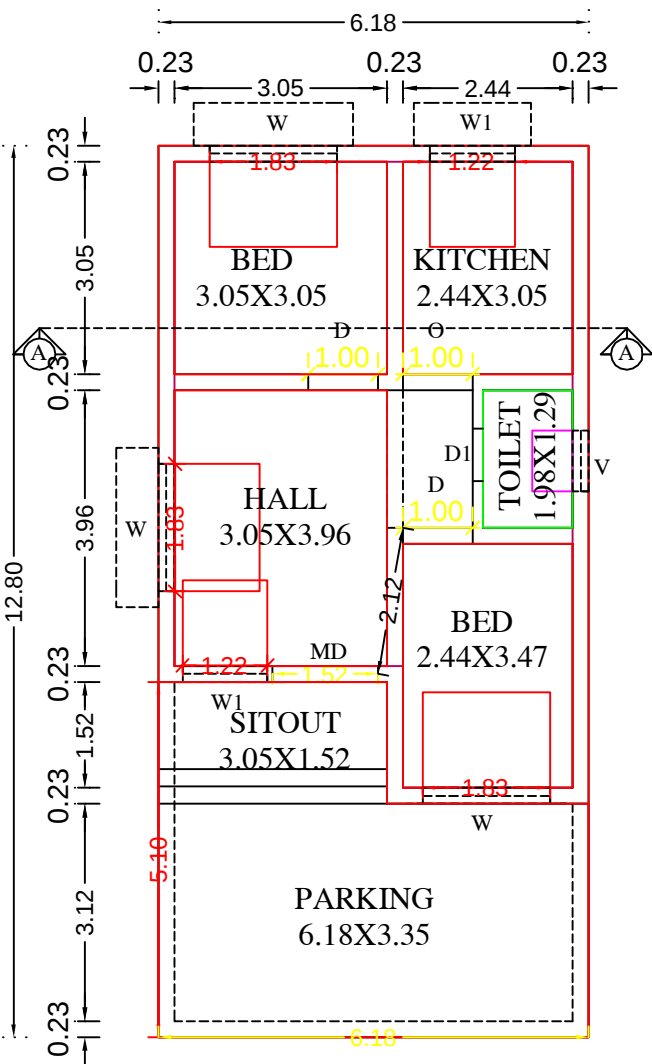


PRO.GROUND FLOOR PLAN

COLOUR INDEX		Do Rain Water Harvest At House	
	SITE BOUNDARY		Save The Planet: Plant A Tree ! Get Rain Water !!
	PROPOSED BUILDING		
	RCP & ST- DT		
	EXI. BLDG TO BE DEMOLISHED		
	ROAD		
DETAILS OF JOINARIES.			
MD - MAIN DOOR	1.52X 2.13	W - WINDOW	1.83 X 1.22
D - DOOR	1.00X 2.13	W1 - WINDOW	1.22 X 1.22
D1 -DOOR	0.76 X 2.13	V - VENTILATOR	0.91 X 0.61

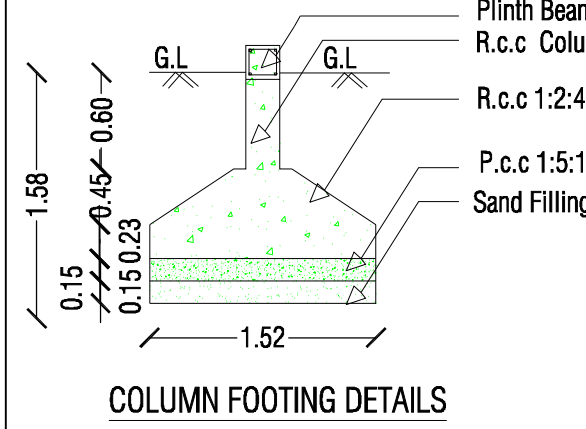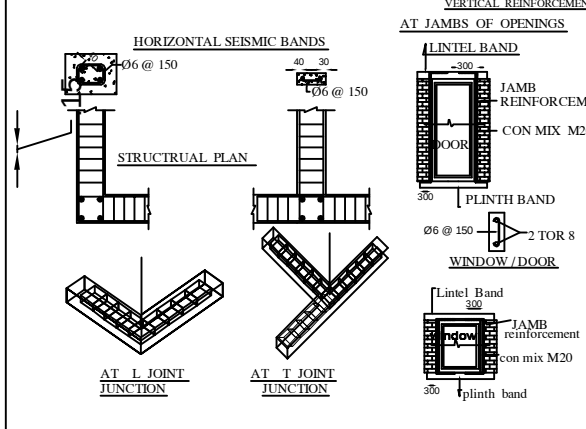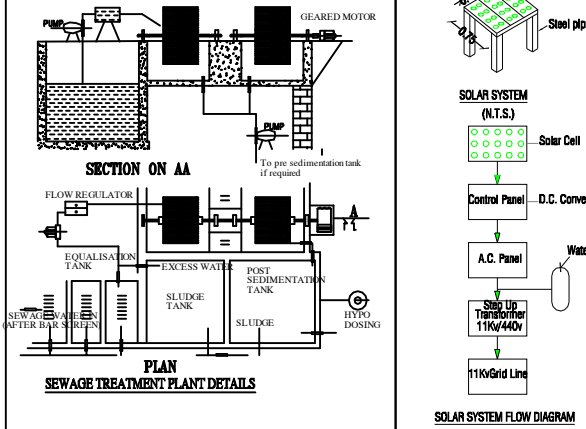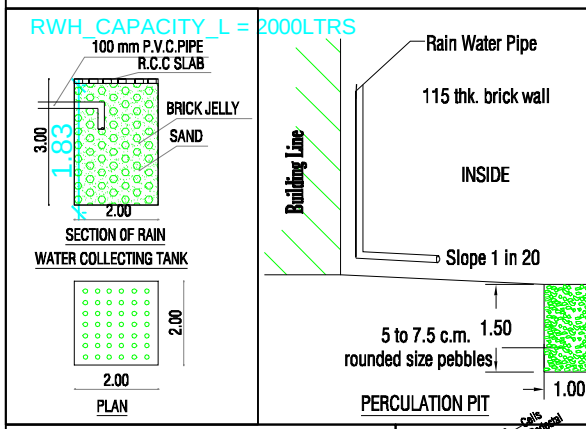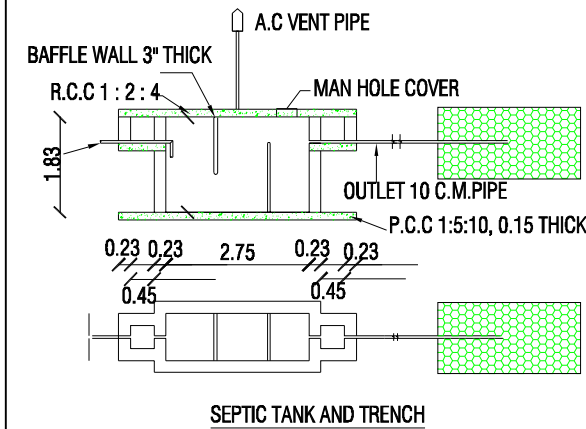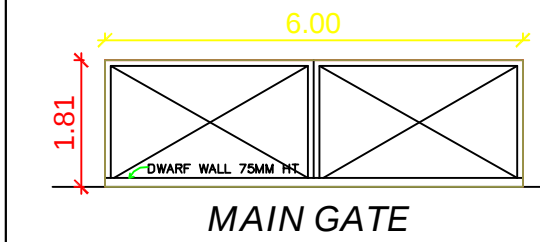

AREA DETAILS

AREA OF THE SITE	335.09	3607.00
PLINTH AREA OF GF BUILDING	79.10	851.43
FLOOR AREA OF GF BUILDING	45.68	491.69
AREA OF OPEN SPACE	255.99	2755.57
Floor Area Bet'n 50 & 75 Required 1 Car Space & 1 Two Wheeler, Above 75 Sq.m 1 Car Space		
CAR SPACE	REQUIRED NIL	PROVIDED NIL
TWO WHEELER SPACE	2	2

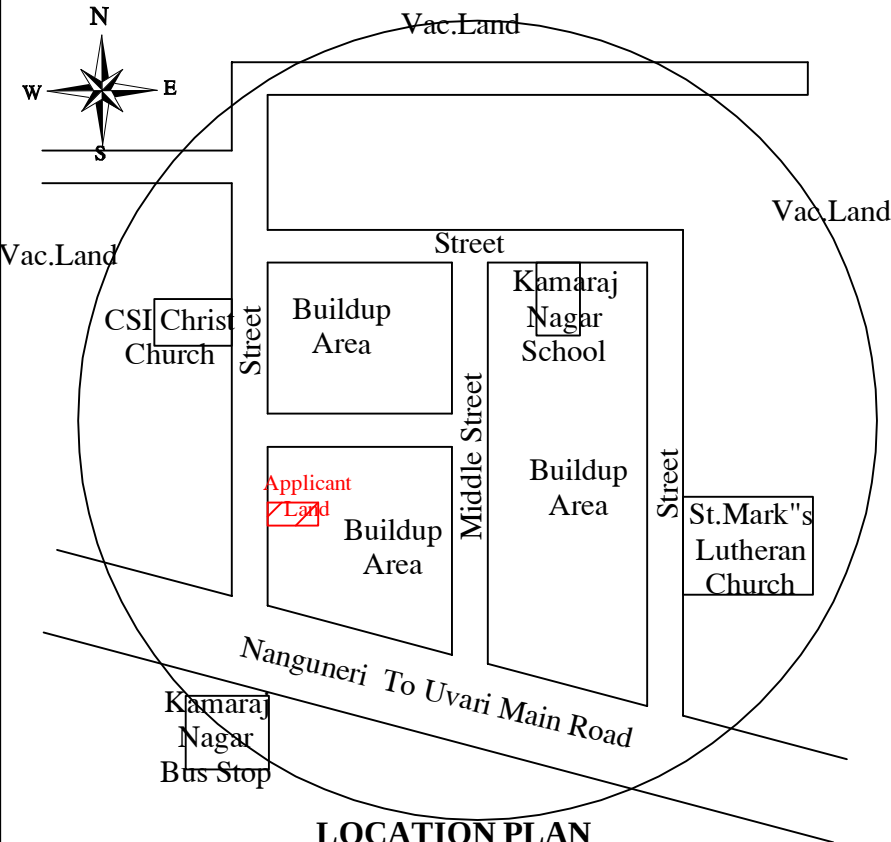

LOCATION PLAN

APPLICANT :-

Mr. S. GNANADURAI.

REGISTERED ENGINEER :-

Er. P. KISON , D.C.E .,(L.B.S)
Licensed Building Surveyor .,
Engineers Grade -III,
Reg.No: 171 /LS /2023 / 00006 ,
J.K. Construction And Designs,
Govt School Opp ,
Elangulam -627 -110 ,
CELL : 87541 - 27696.