



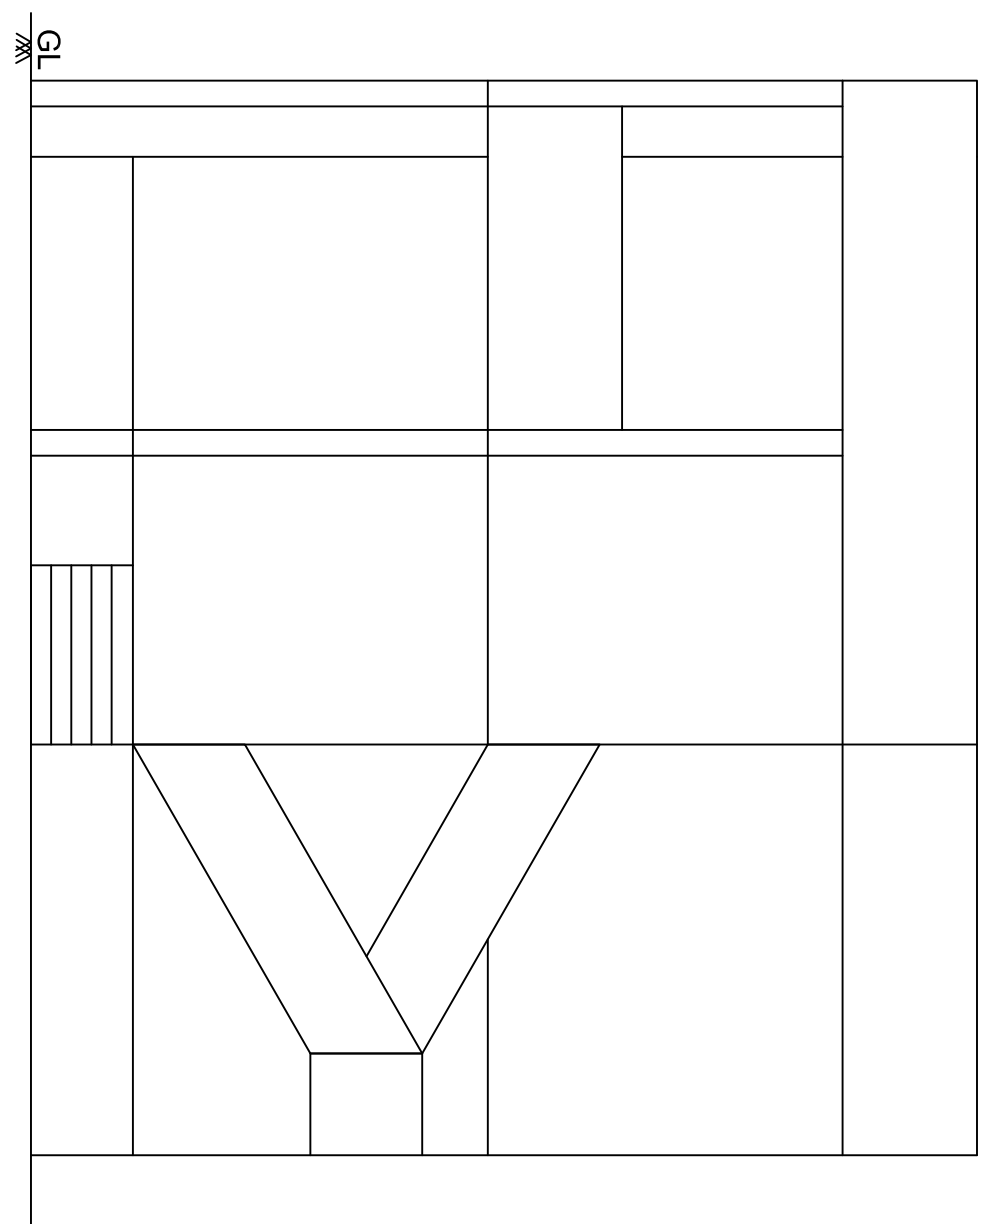



SECTION ON 'AB'

ELEVATION

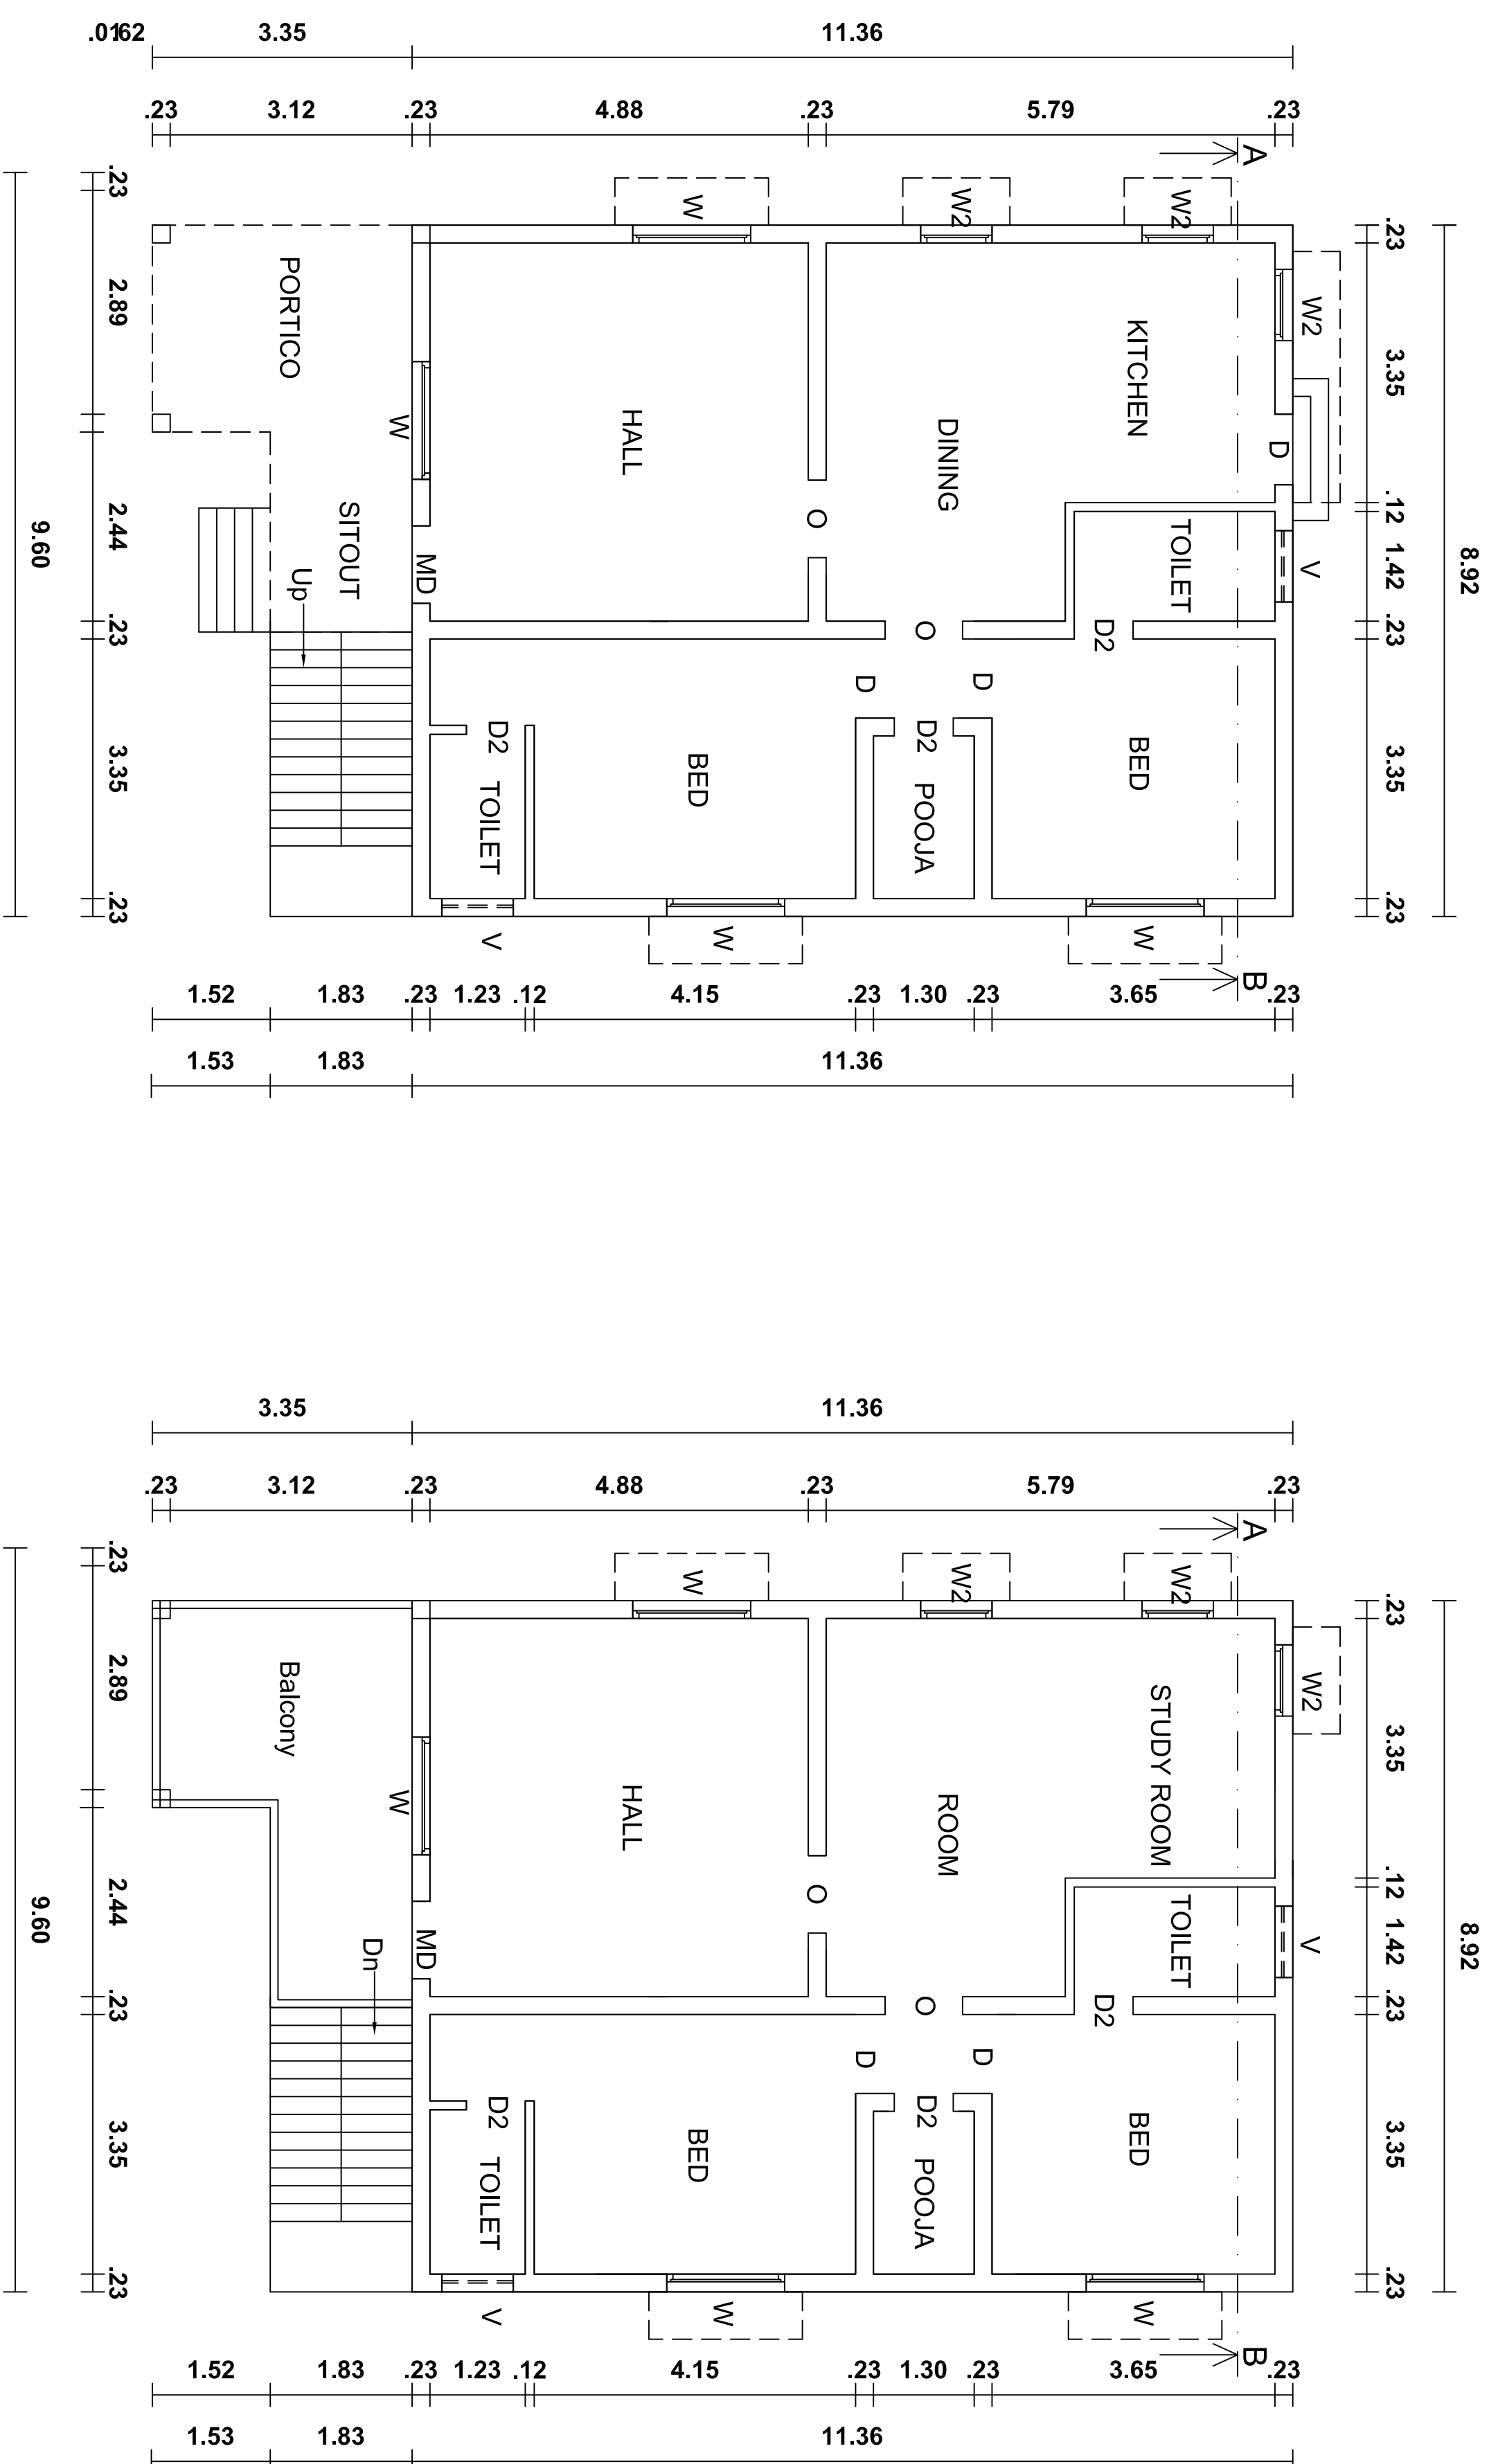


GROUND FLOOR PLAN


FIRST FLOOR PLAN

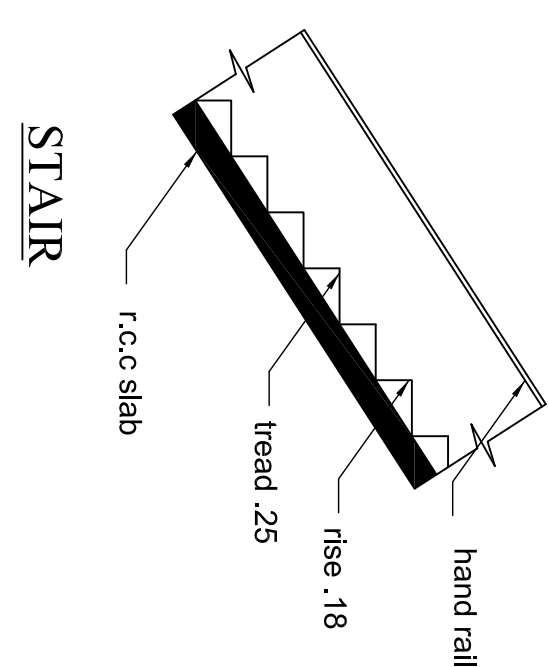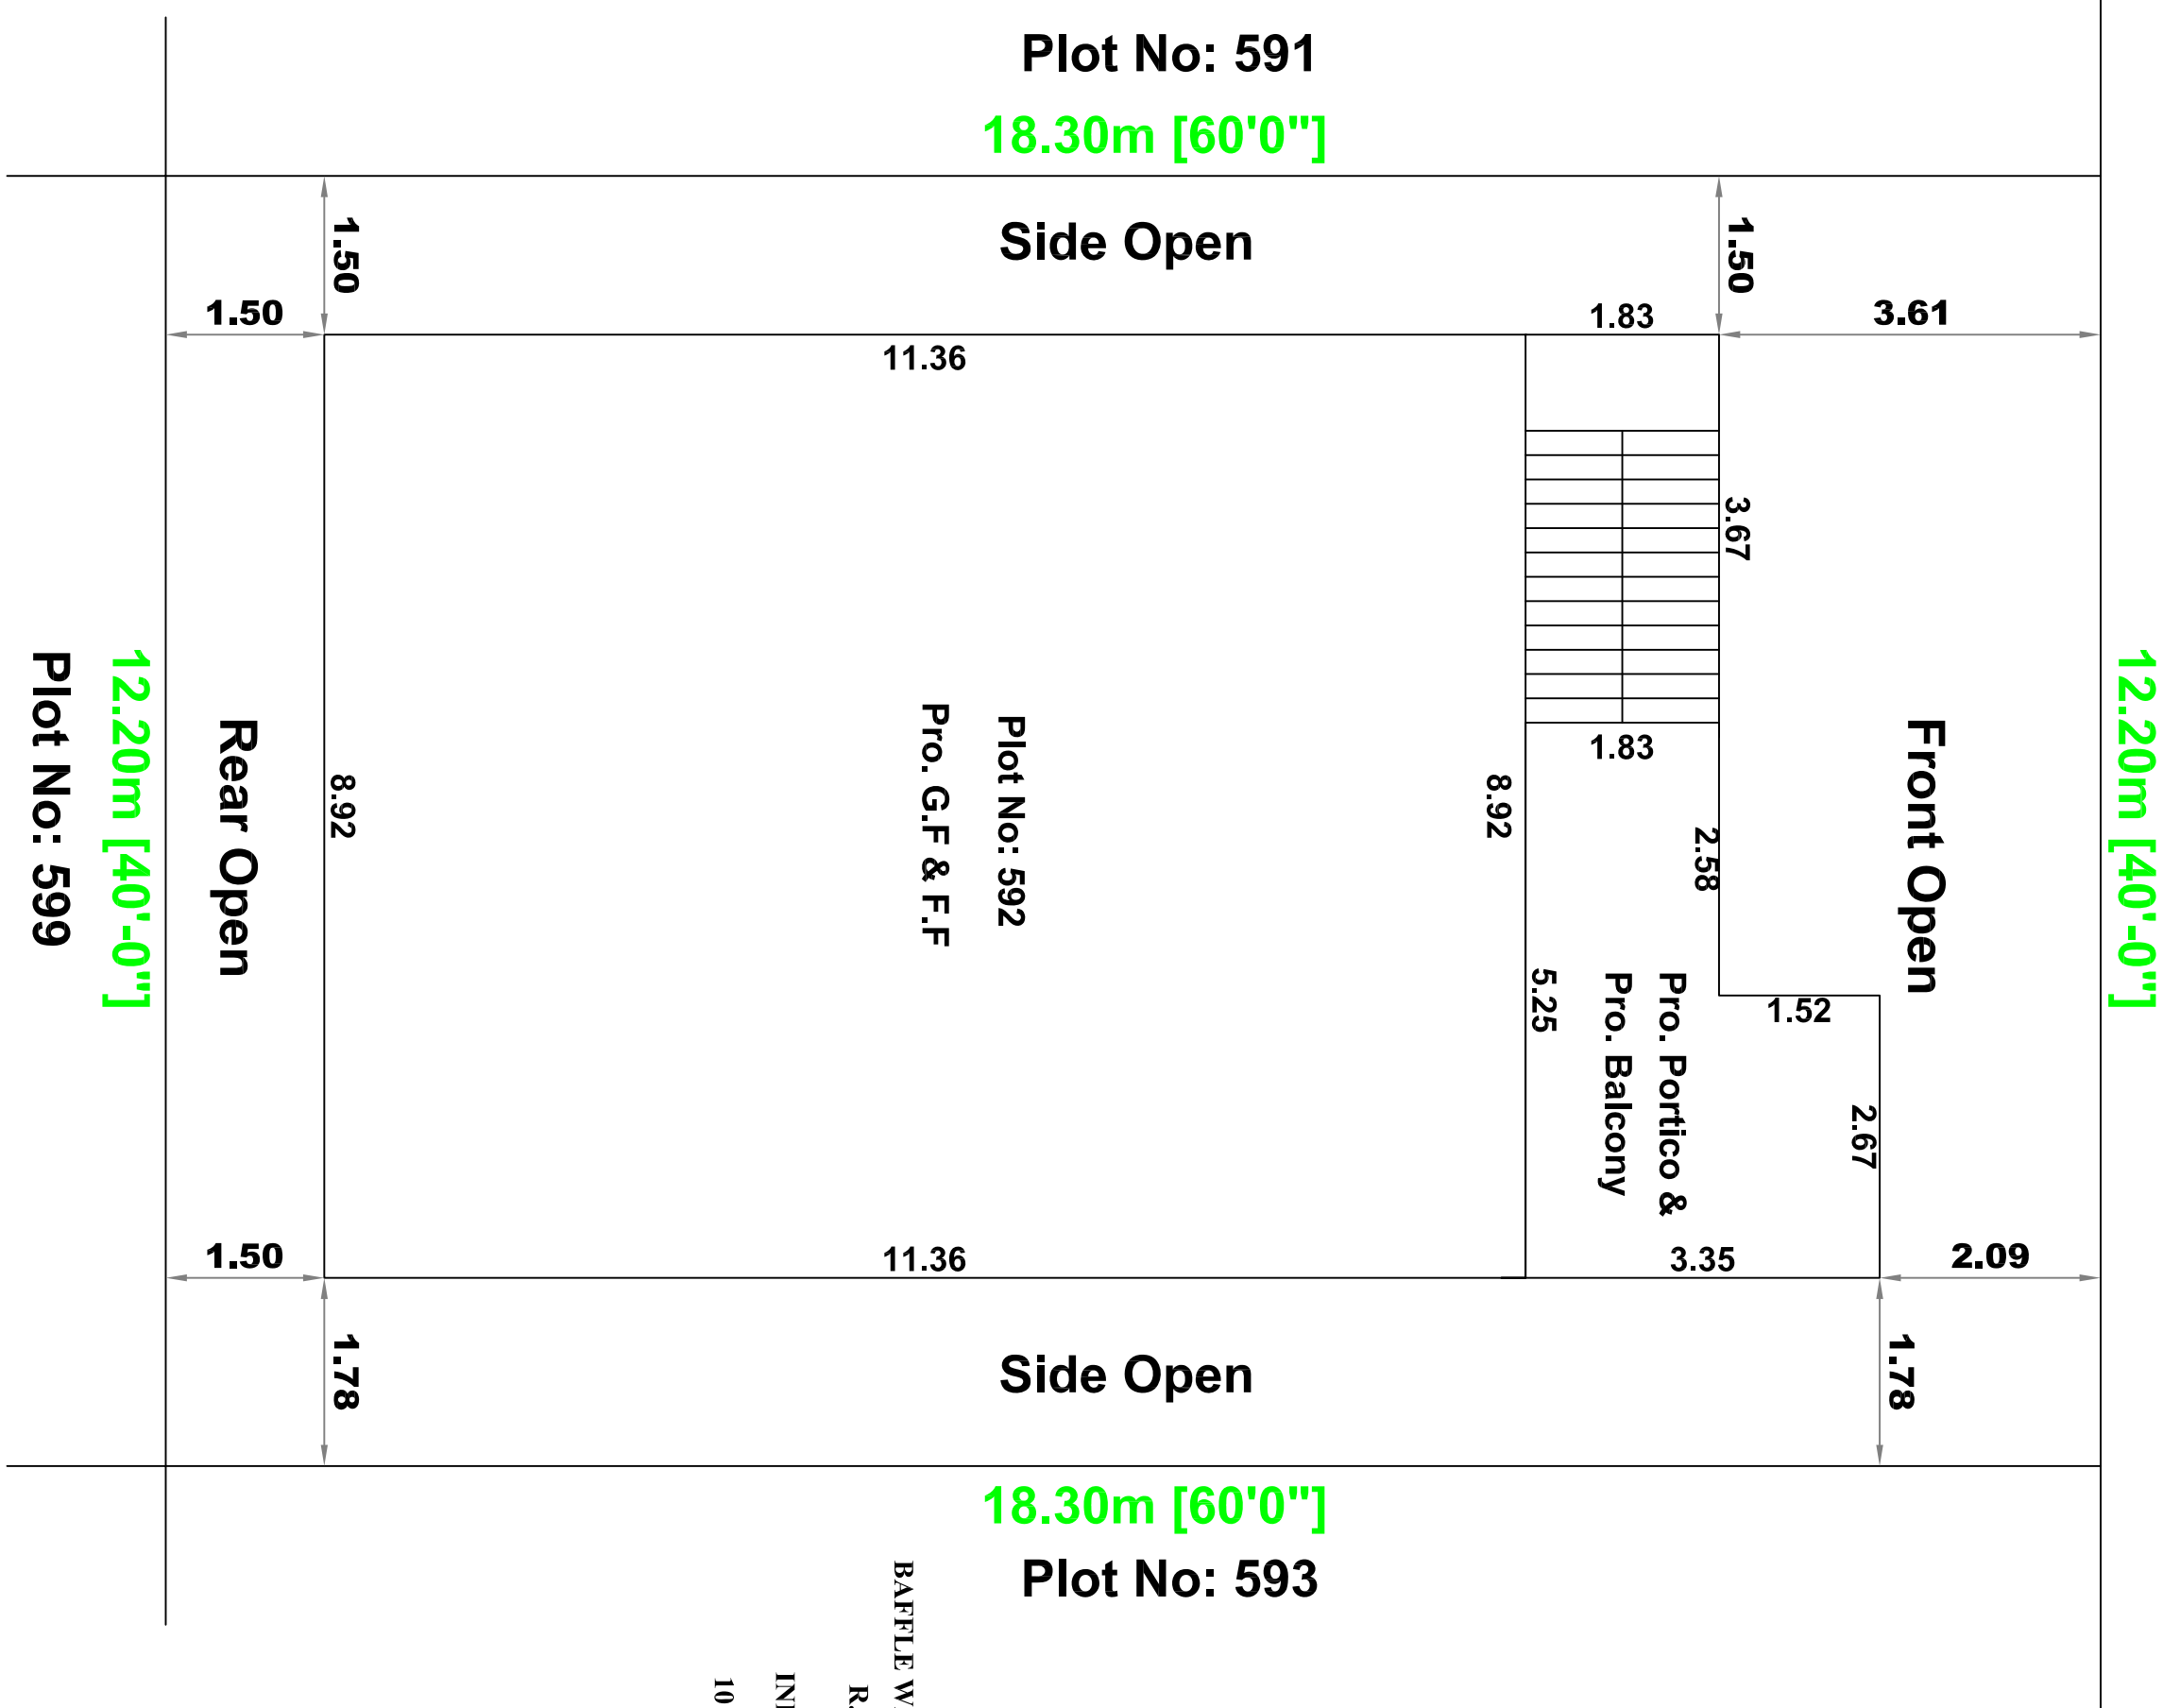

EXG. ROAD 9.00m WIDE

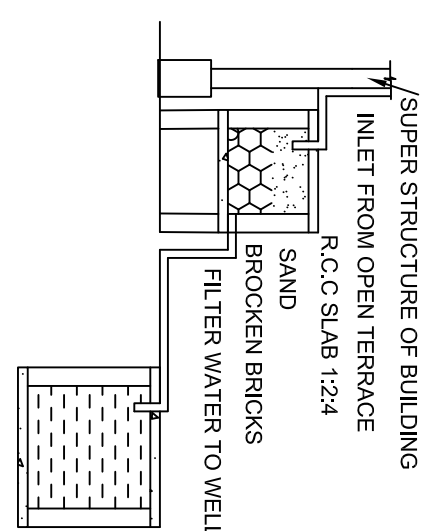

RAINWATER HARVESTING

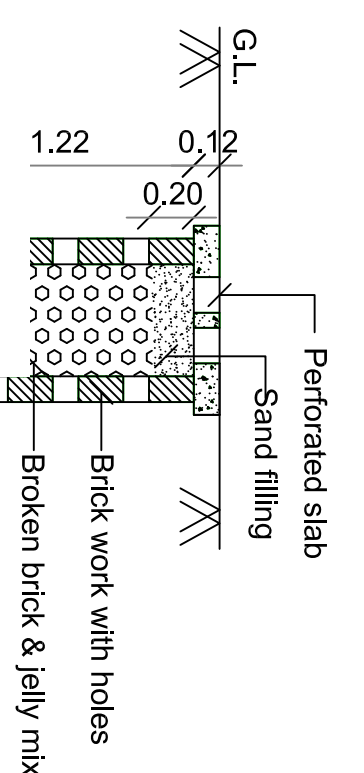


6:10

IT FOR 30 Sq. m.
1:50)




AREA DETAILS			
REF.	DESCRIPTION	SQ.M	SQ.FT.
□	SITE AREA (As Per Document)	222.97	2400.00
□	PRO. GROUND FLOOR AREA	115.50	1237.66
□	PRO. 1 ST FLOOR AREA	115.50	1237.66
□	OPEN AREA	101.97	1162.19
□	ENG. ROAD		
TOTAL BUILDING AREA IN G.F. & F.F.		230.00	2415.72

JOINED DETAILS	
MD	Main Door
D	Door
D2	Door
O	Open
W5	Window
W4	Window
V	Ventilator

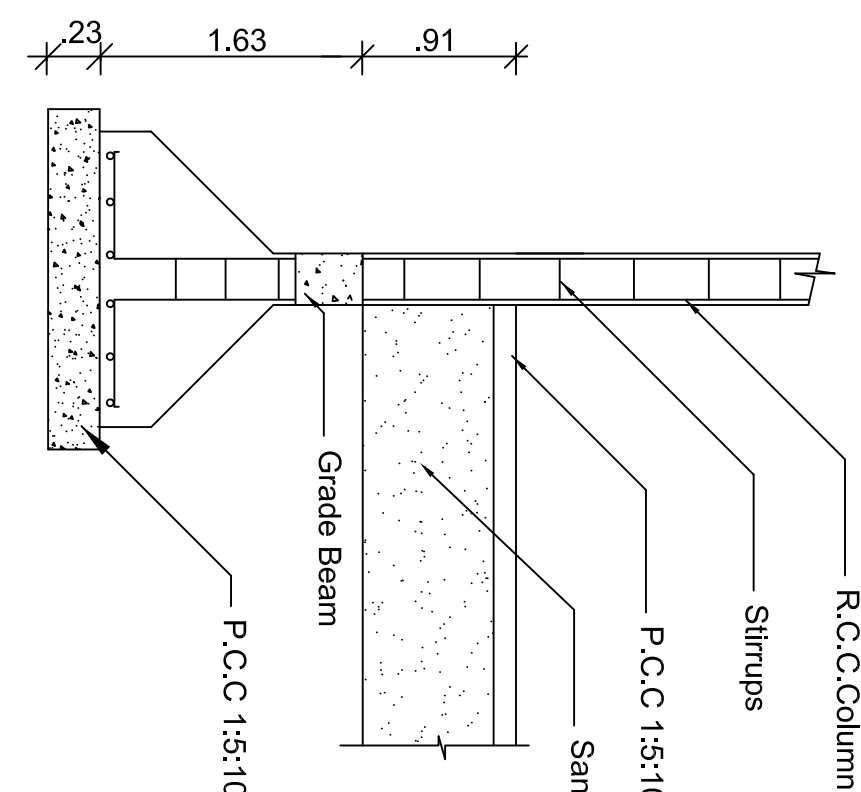

COLUMN DETAIL

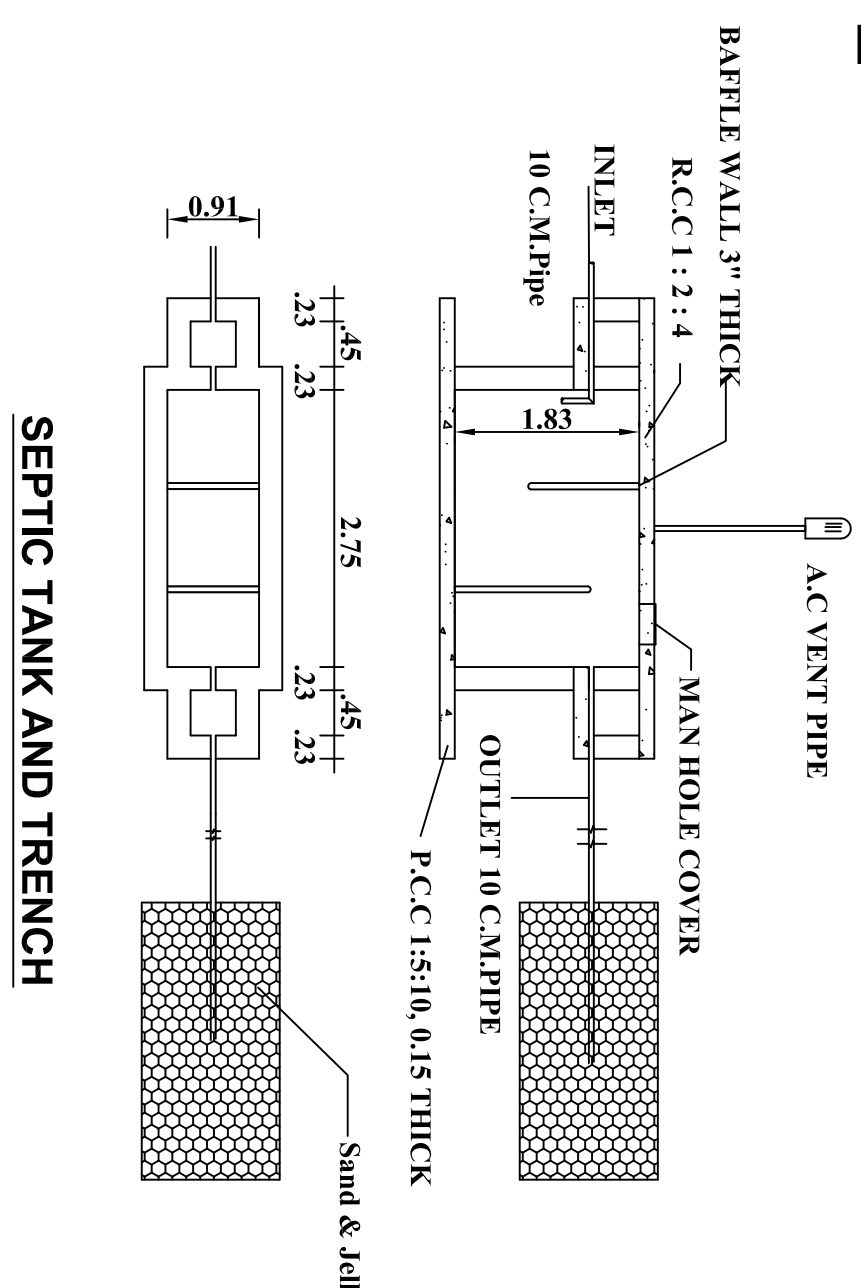

SEPTIC TANK AND TRENCH

Z

PLAN SHOWING THE PROPOSED CONSTRUCTION

OF RESIDENTIAL BUILDING, PLOT NO: 592, S.NO:186/1A1A1A,

S.R.R NAGAR, RAMAYANPATTI VILLAGES& PANCHAYAT, TIRUNELVELLI

TALUK, TIRUNELVELI DISTRICT.

ALL DIMENSIONS ARE IN METRE, SCALE 1:100

Note:-

Waste Water Used to Garden
 Chimney Provided in Kitchen
☐ Percolation pit to be provided
¹U traps provided in sink/pit to prevent carb breeding
 of mosquitoes As per G.O. (M.S) No : 341 - dated 03.11.2004

OFFICE USE

REGISTERED ENGINEER

Er.S.Kanthimathinathan@vija
Cell.No: 979138588

