



PLAN SHOWING THE PROPOSED CONSTRUCTION OF NEW RESIDENTIAL BUILDING, IN Sy.No: 137/13, 138/16

AT SIVASUBRAMANIYAPURAM KUDIERUPPU, IN THANAKKARKULAM PANCHYAT, THANAKKARKULAM VILLAGE, RADHAPURAM TALUK, TIRUNELVELI DISTRICT.


Name of owner:- P.GANESAN, S/O PONNUSAMY NADAR

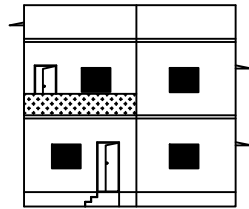


ELEVATION

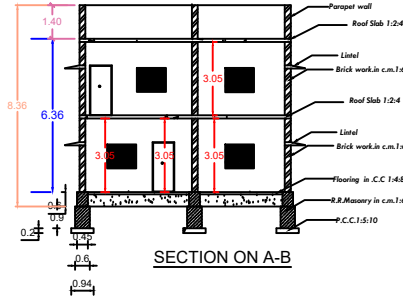


SECTION ON A-B

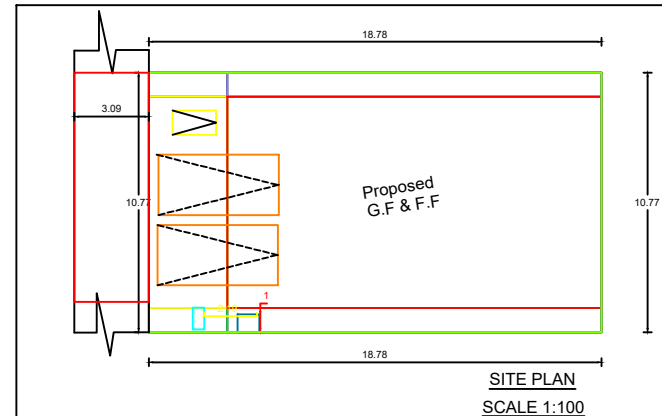


SITE PLAN
SCALE 1:100

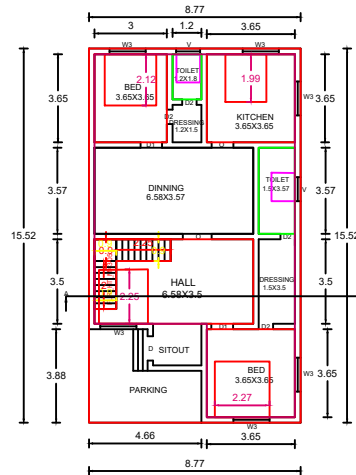

GROUND FLOOR PLAN

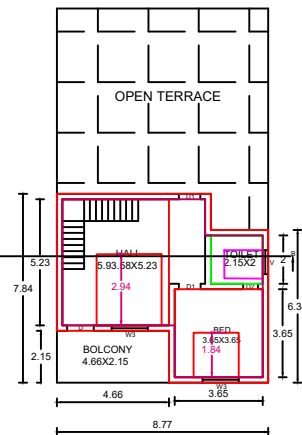


FIRST FLOOR PLAN

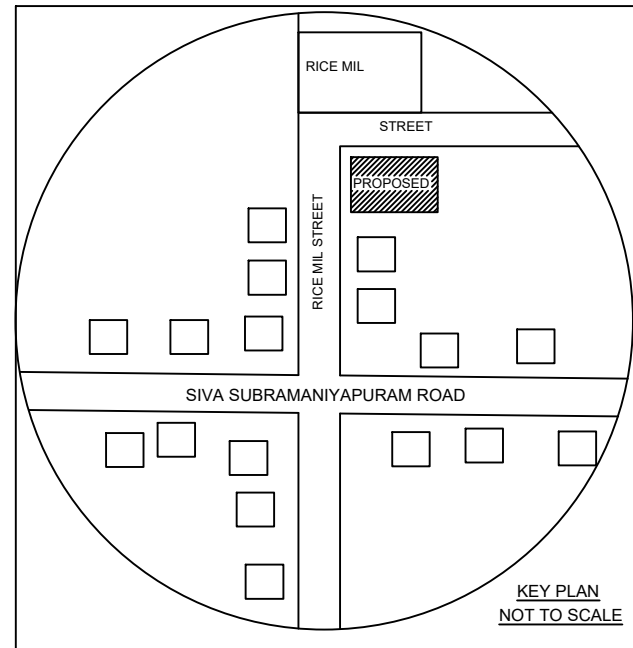


KEY PLAN
NOT TO SCALE




WICKET GATE
ELEVATION

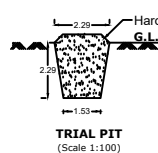

TRIAL PIT
(Scale 1:100)

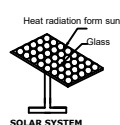

SOLAR SYSTEM

 

ALL DIMENSIONS ARE IN METER
PLAN SCALE 1:100

CERTIFIED THAT PROVISIONS SHALL BE MADE TO
"RAIN WATER HARVESTING" ARRANGEMENTS
SYSTEM IN THE PROPOSED CONSTRUCTION

REFERENCE

D-DOOR	--	1.00 x 2.10
D1-DOOR	--	0.75 x 2.10
W3-WINDOW	--	1.40 x 1.80
V-VENTILATOR	--	0.90 x 0.75


AREA DETAILS	SQ.M	SQ.FT
AREA OF THE SITE	202.3	2178
PLINTH AREA OF G.F BUILDING	136.11	1465.07
PLINTH AREA OF F.F BUILDING	55.17	593.84
TOTAL PLINTH AREA	191.28	2058.91

P.GANESAN
SIGNATURE OF LAND AND BUILDING OWNER


Er.T.PONNUTHURAI,
LICENSED BUILDING SURVEYOR,
HIMALAYA BUILDERS,
VADAKKANKULAM-627116,
MOB:9443182075

HIMALAYA BUILDERS
12/687 G,near state bank ,
Radhapuram road,
Vadakkankulam.


6380905968	Drawn by-M.Rathika
6380905968	Checked by-T.Ponnuthurai
Date :25.03.2024	gmail:himalaya.vadavai@gmail.com

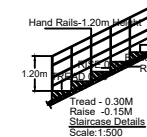


Hand Ralls-1.20m

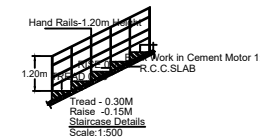

DETAILS OF RAIN WATER
HARVESTING
Dwg:1A

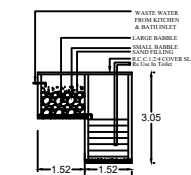

RECYCLING OF WASTE WATER
FROM KITCHEN & BATHROOM

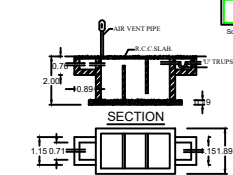

SEPTIC TANK PLAN