



**PLAN SHOWING THE PROPOSED ADDITIONAL CONSTRUCTION OF RCC HOUSE IN FIRST FLOOR SY.NO: 239 /(1C1B) ,
KODANKULAM VILLAGE & PANCHAYAT , RADHAPURAM UNION , TIRUNELVELI DISTRICT.**

NAME OF THE APPICANT : 1. MR .S .LINGADURAI , S/O. SUYAMBULINGAMUTHU .


NAME OF THE APPLICANT : 2. MR .S .SELVAKUMAR , S/O. SUYAMBULINGAMUTHU .

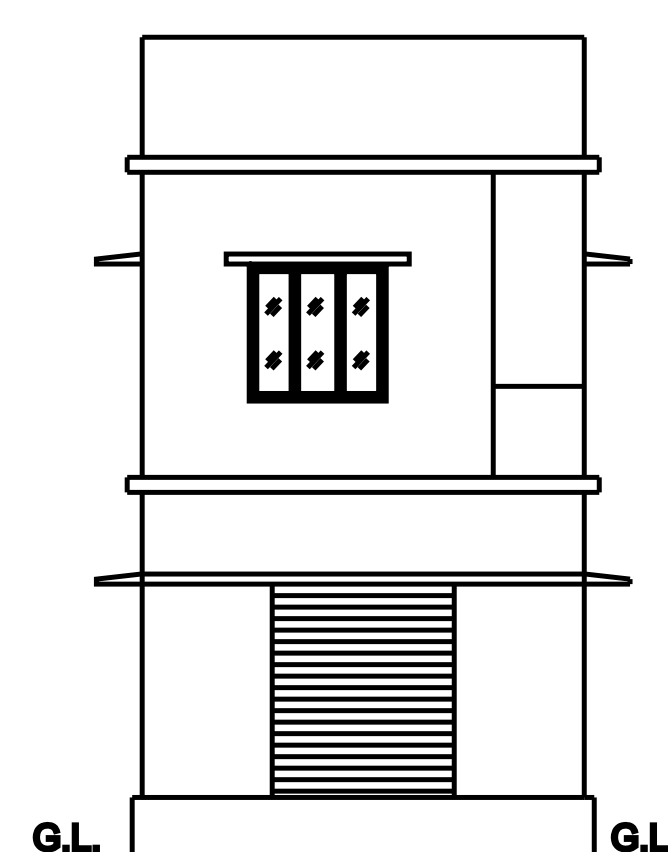


ELEVATION

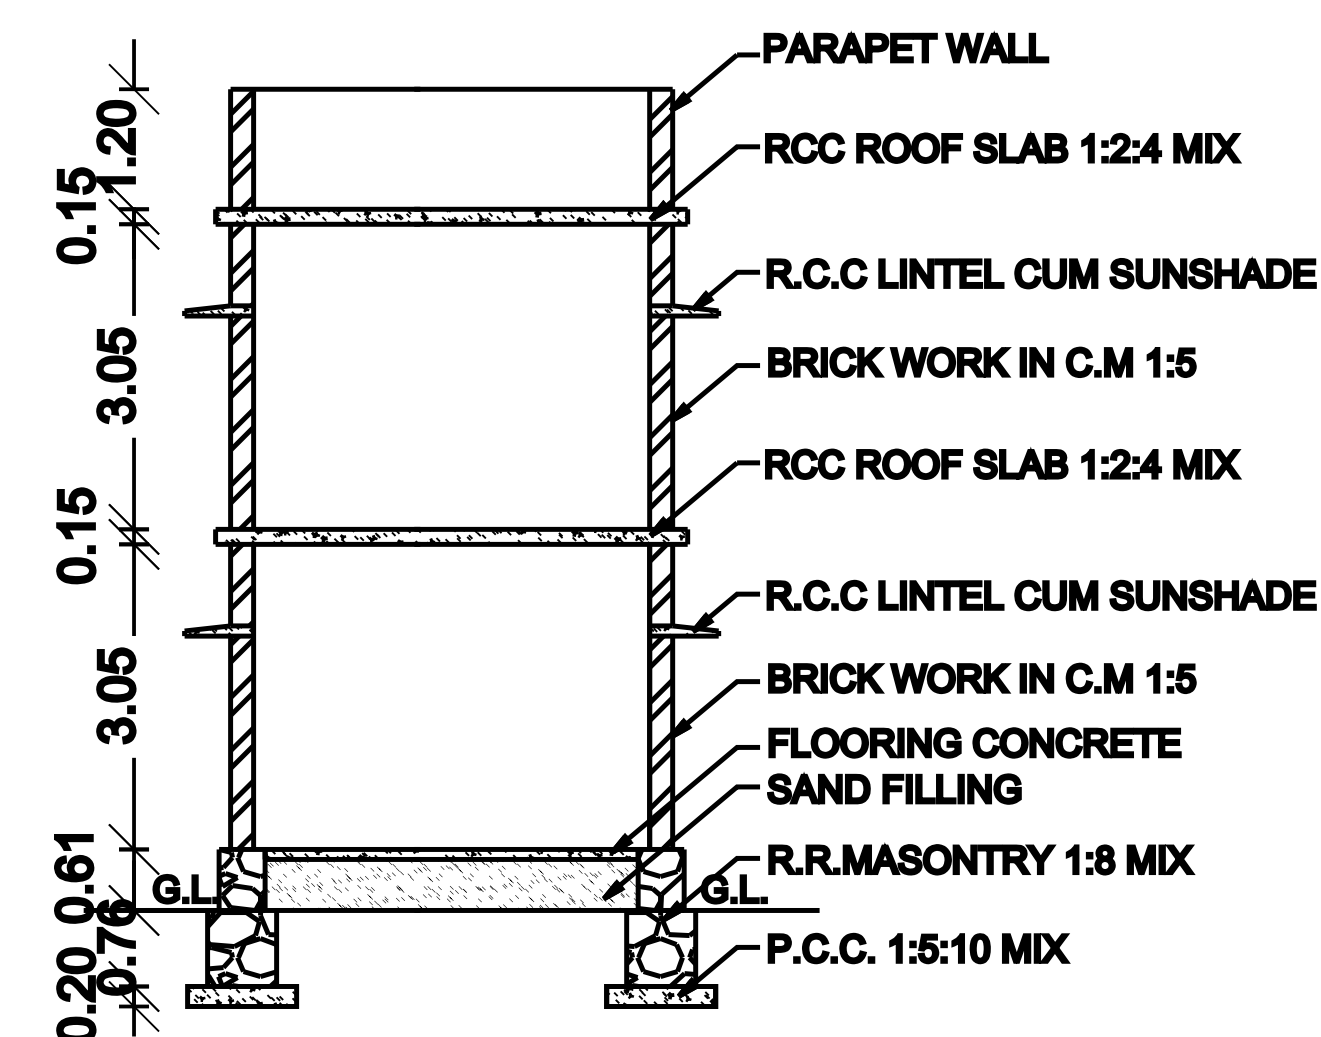


SECTION ON - A B

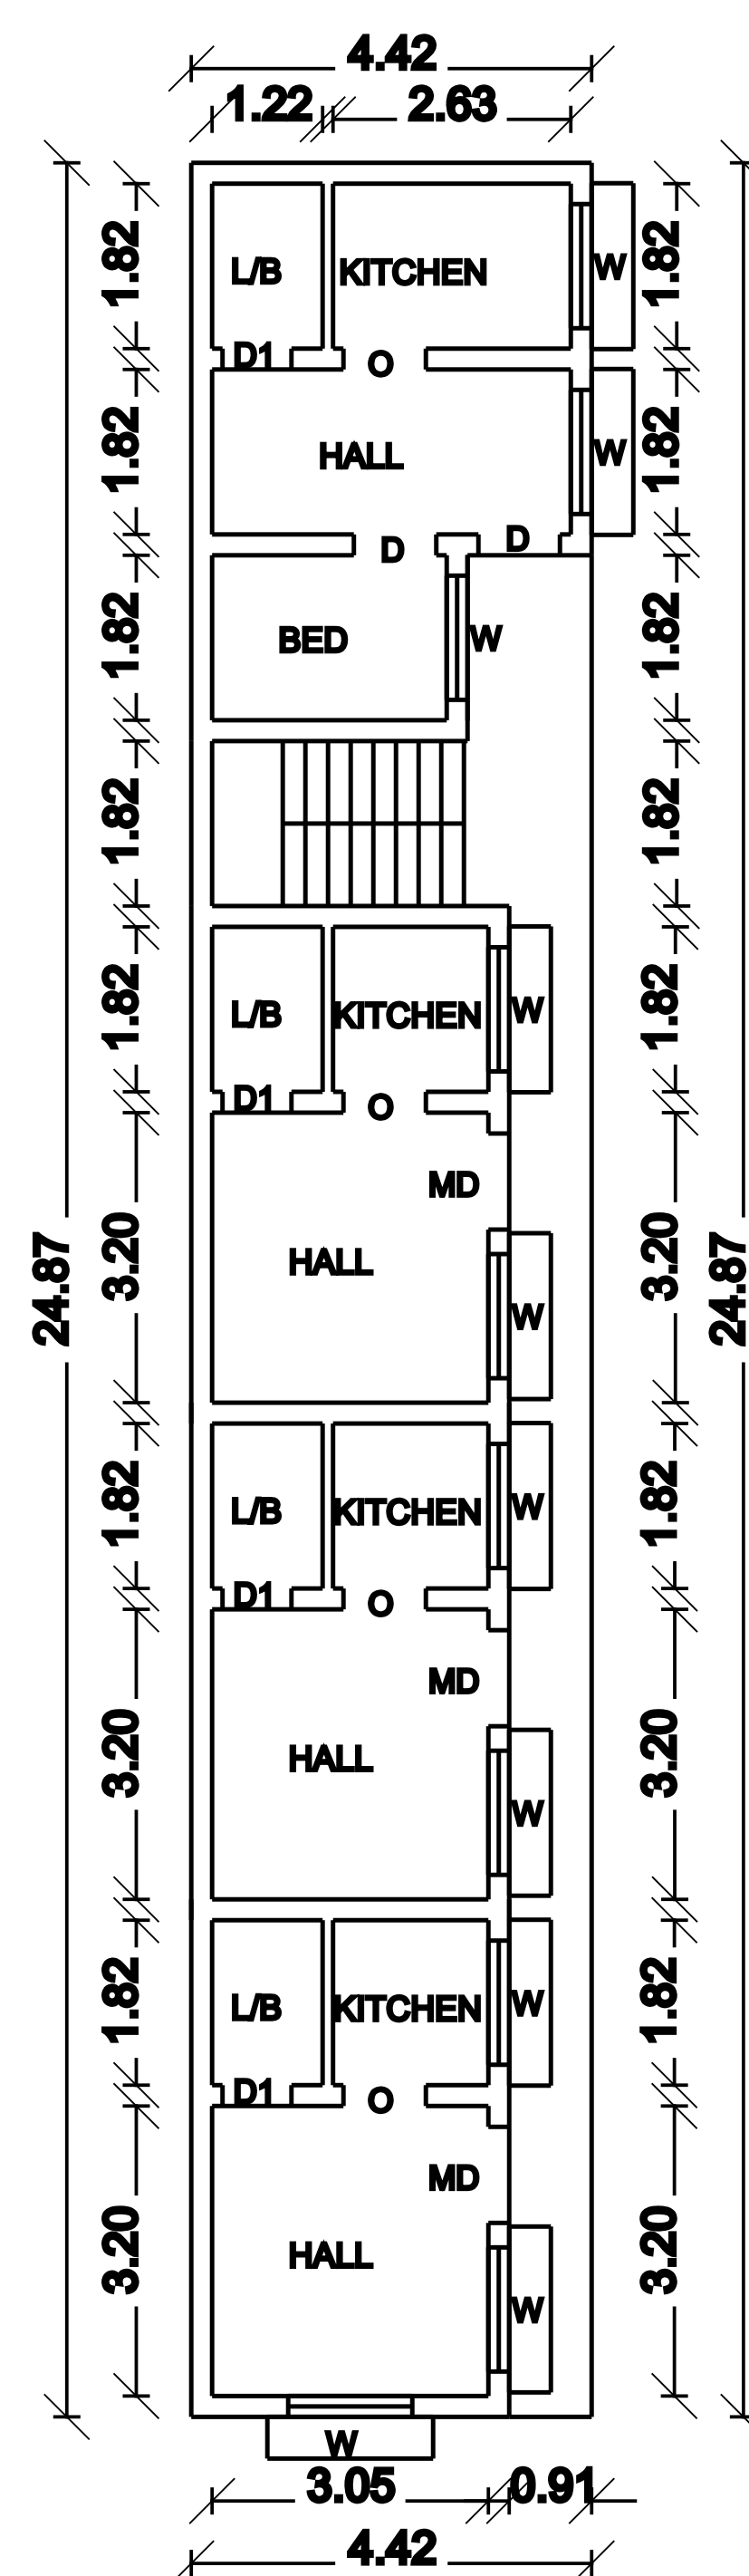

PRO.FIRST
FLOOR PLAN


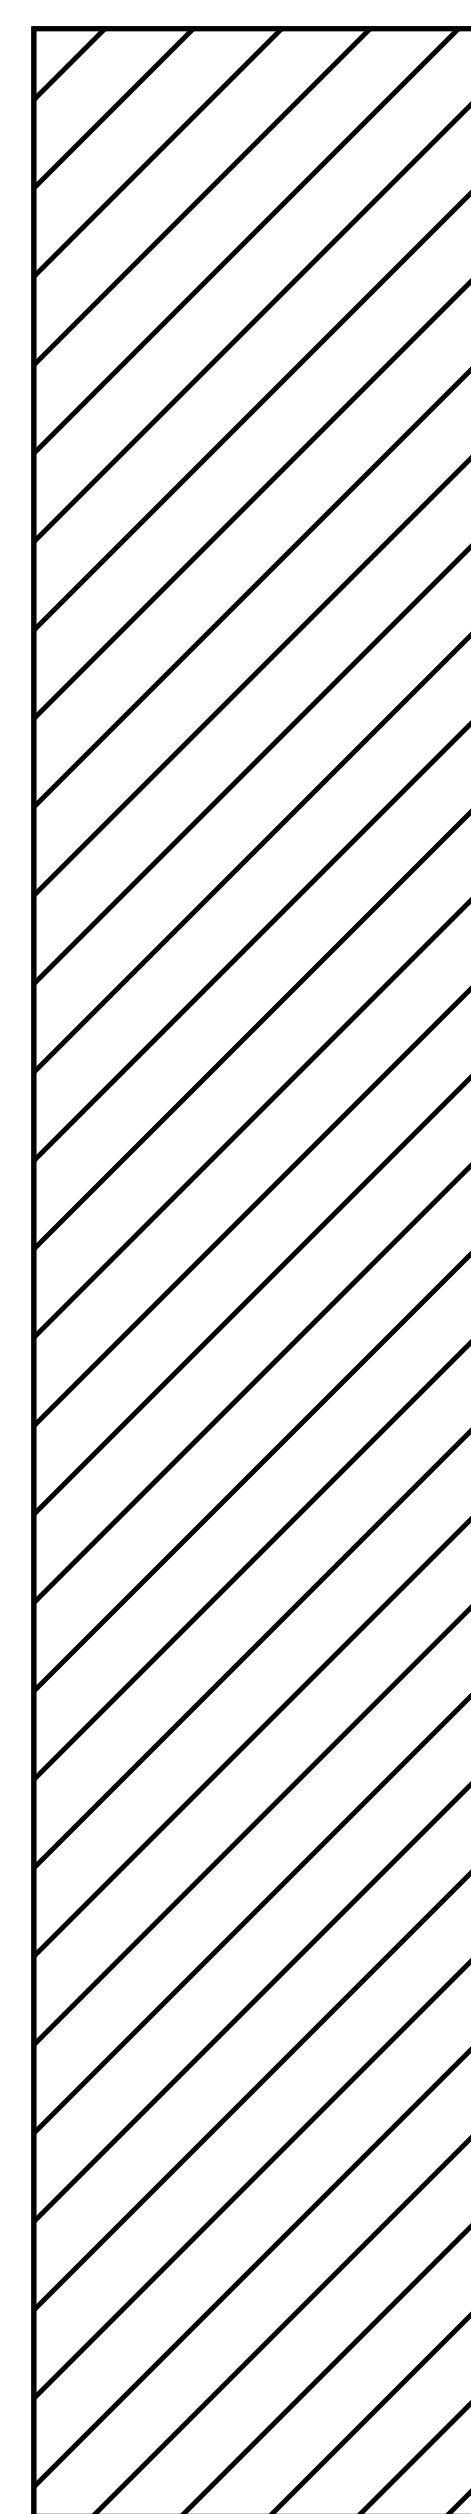


**EX.GROUND
FLOOR PLAN**

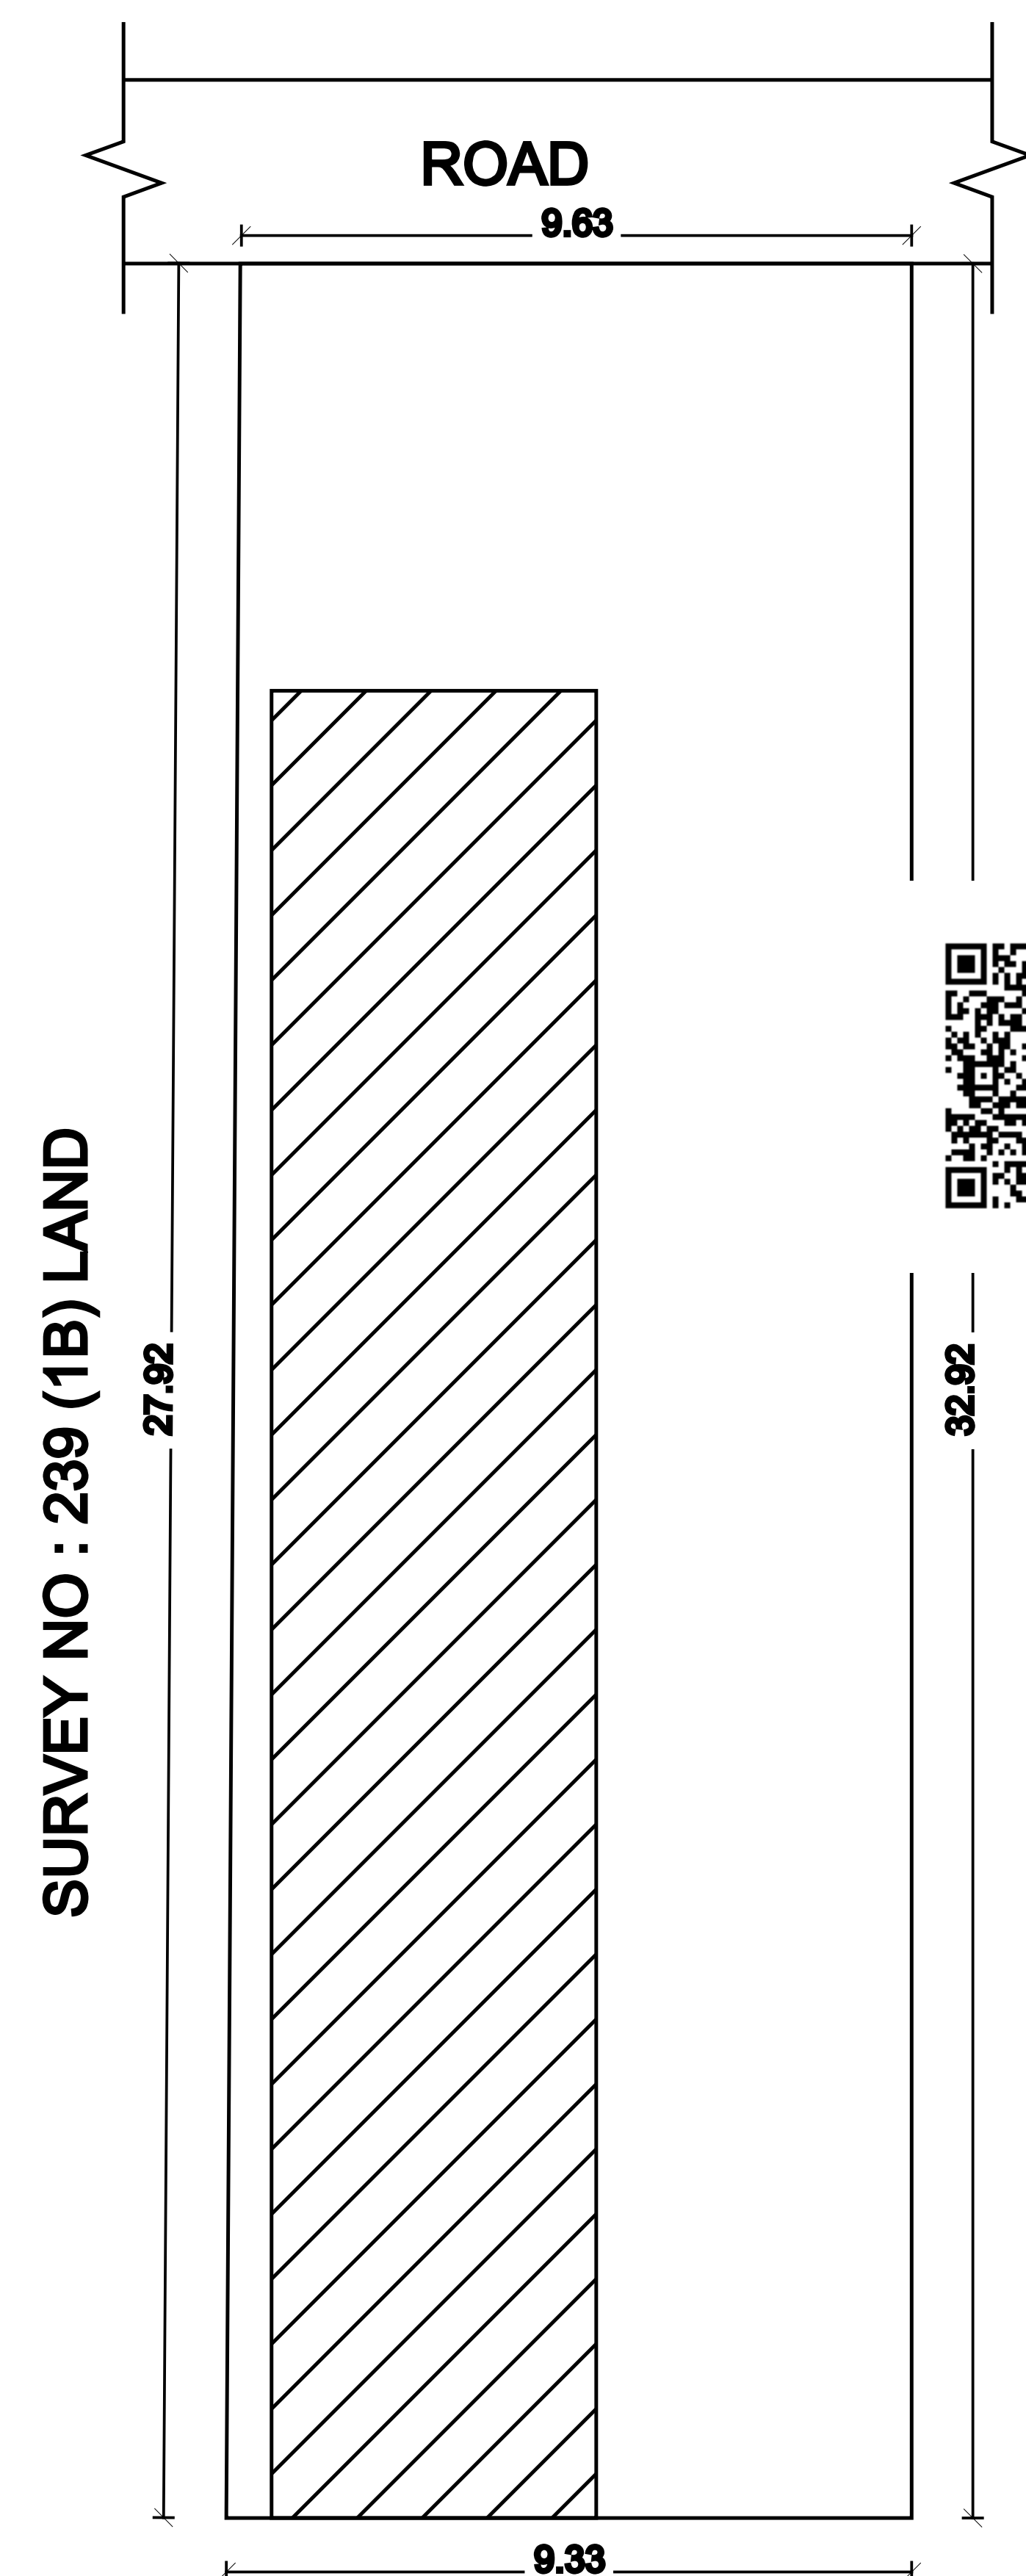

ESAKKIMUTHUKUMAR LAND

SITE PLAN

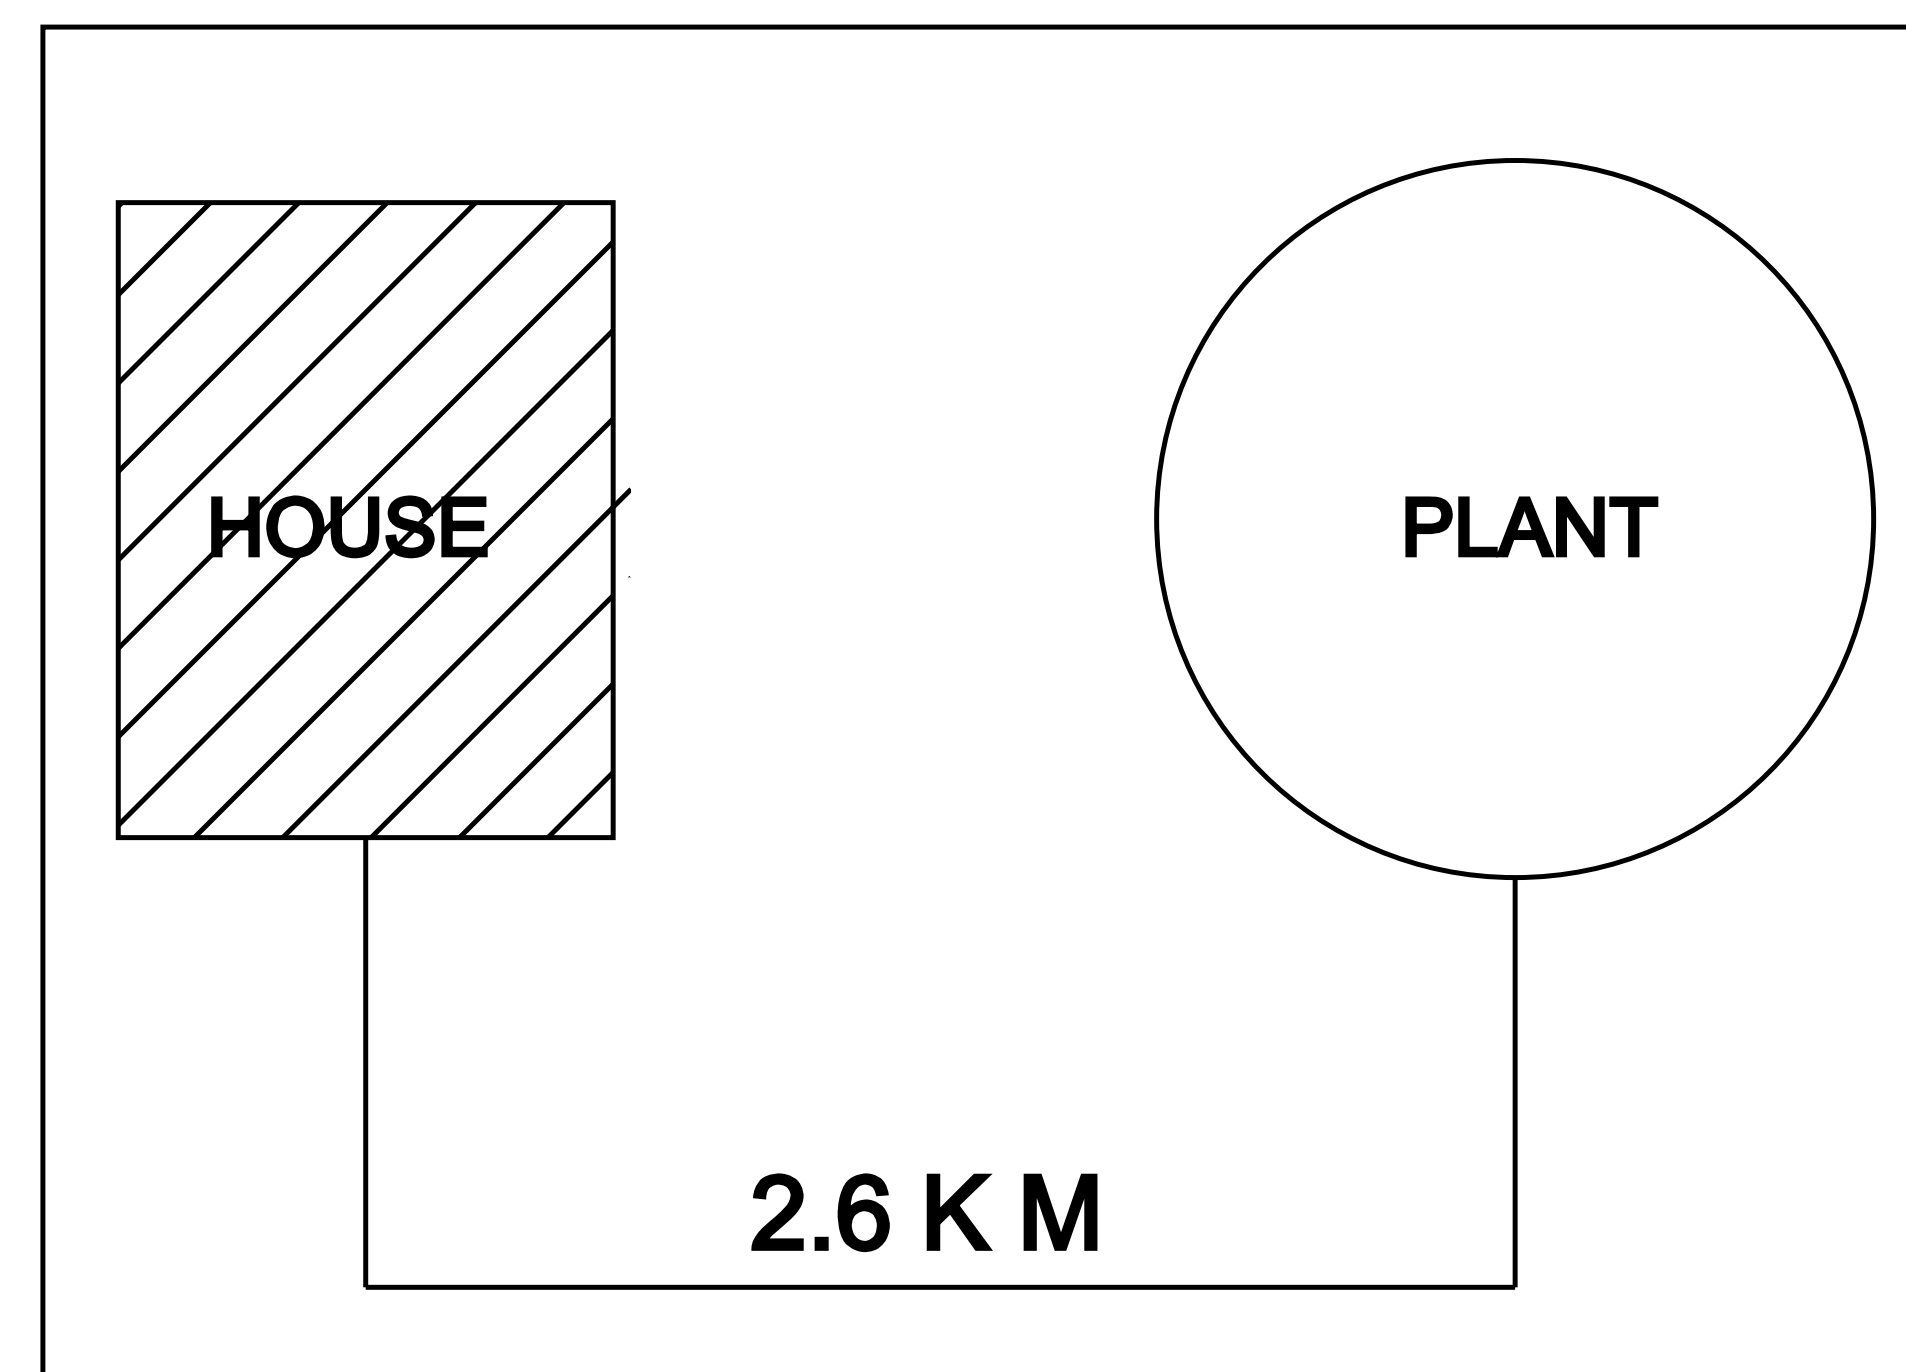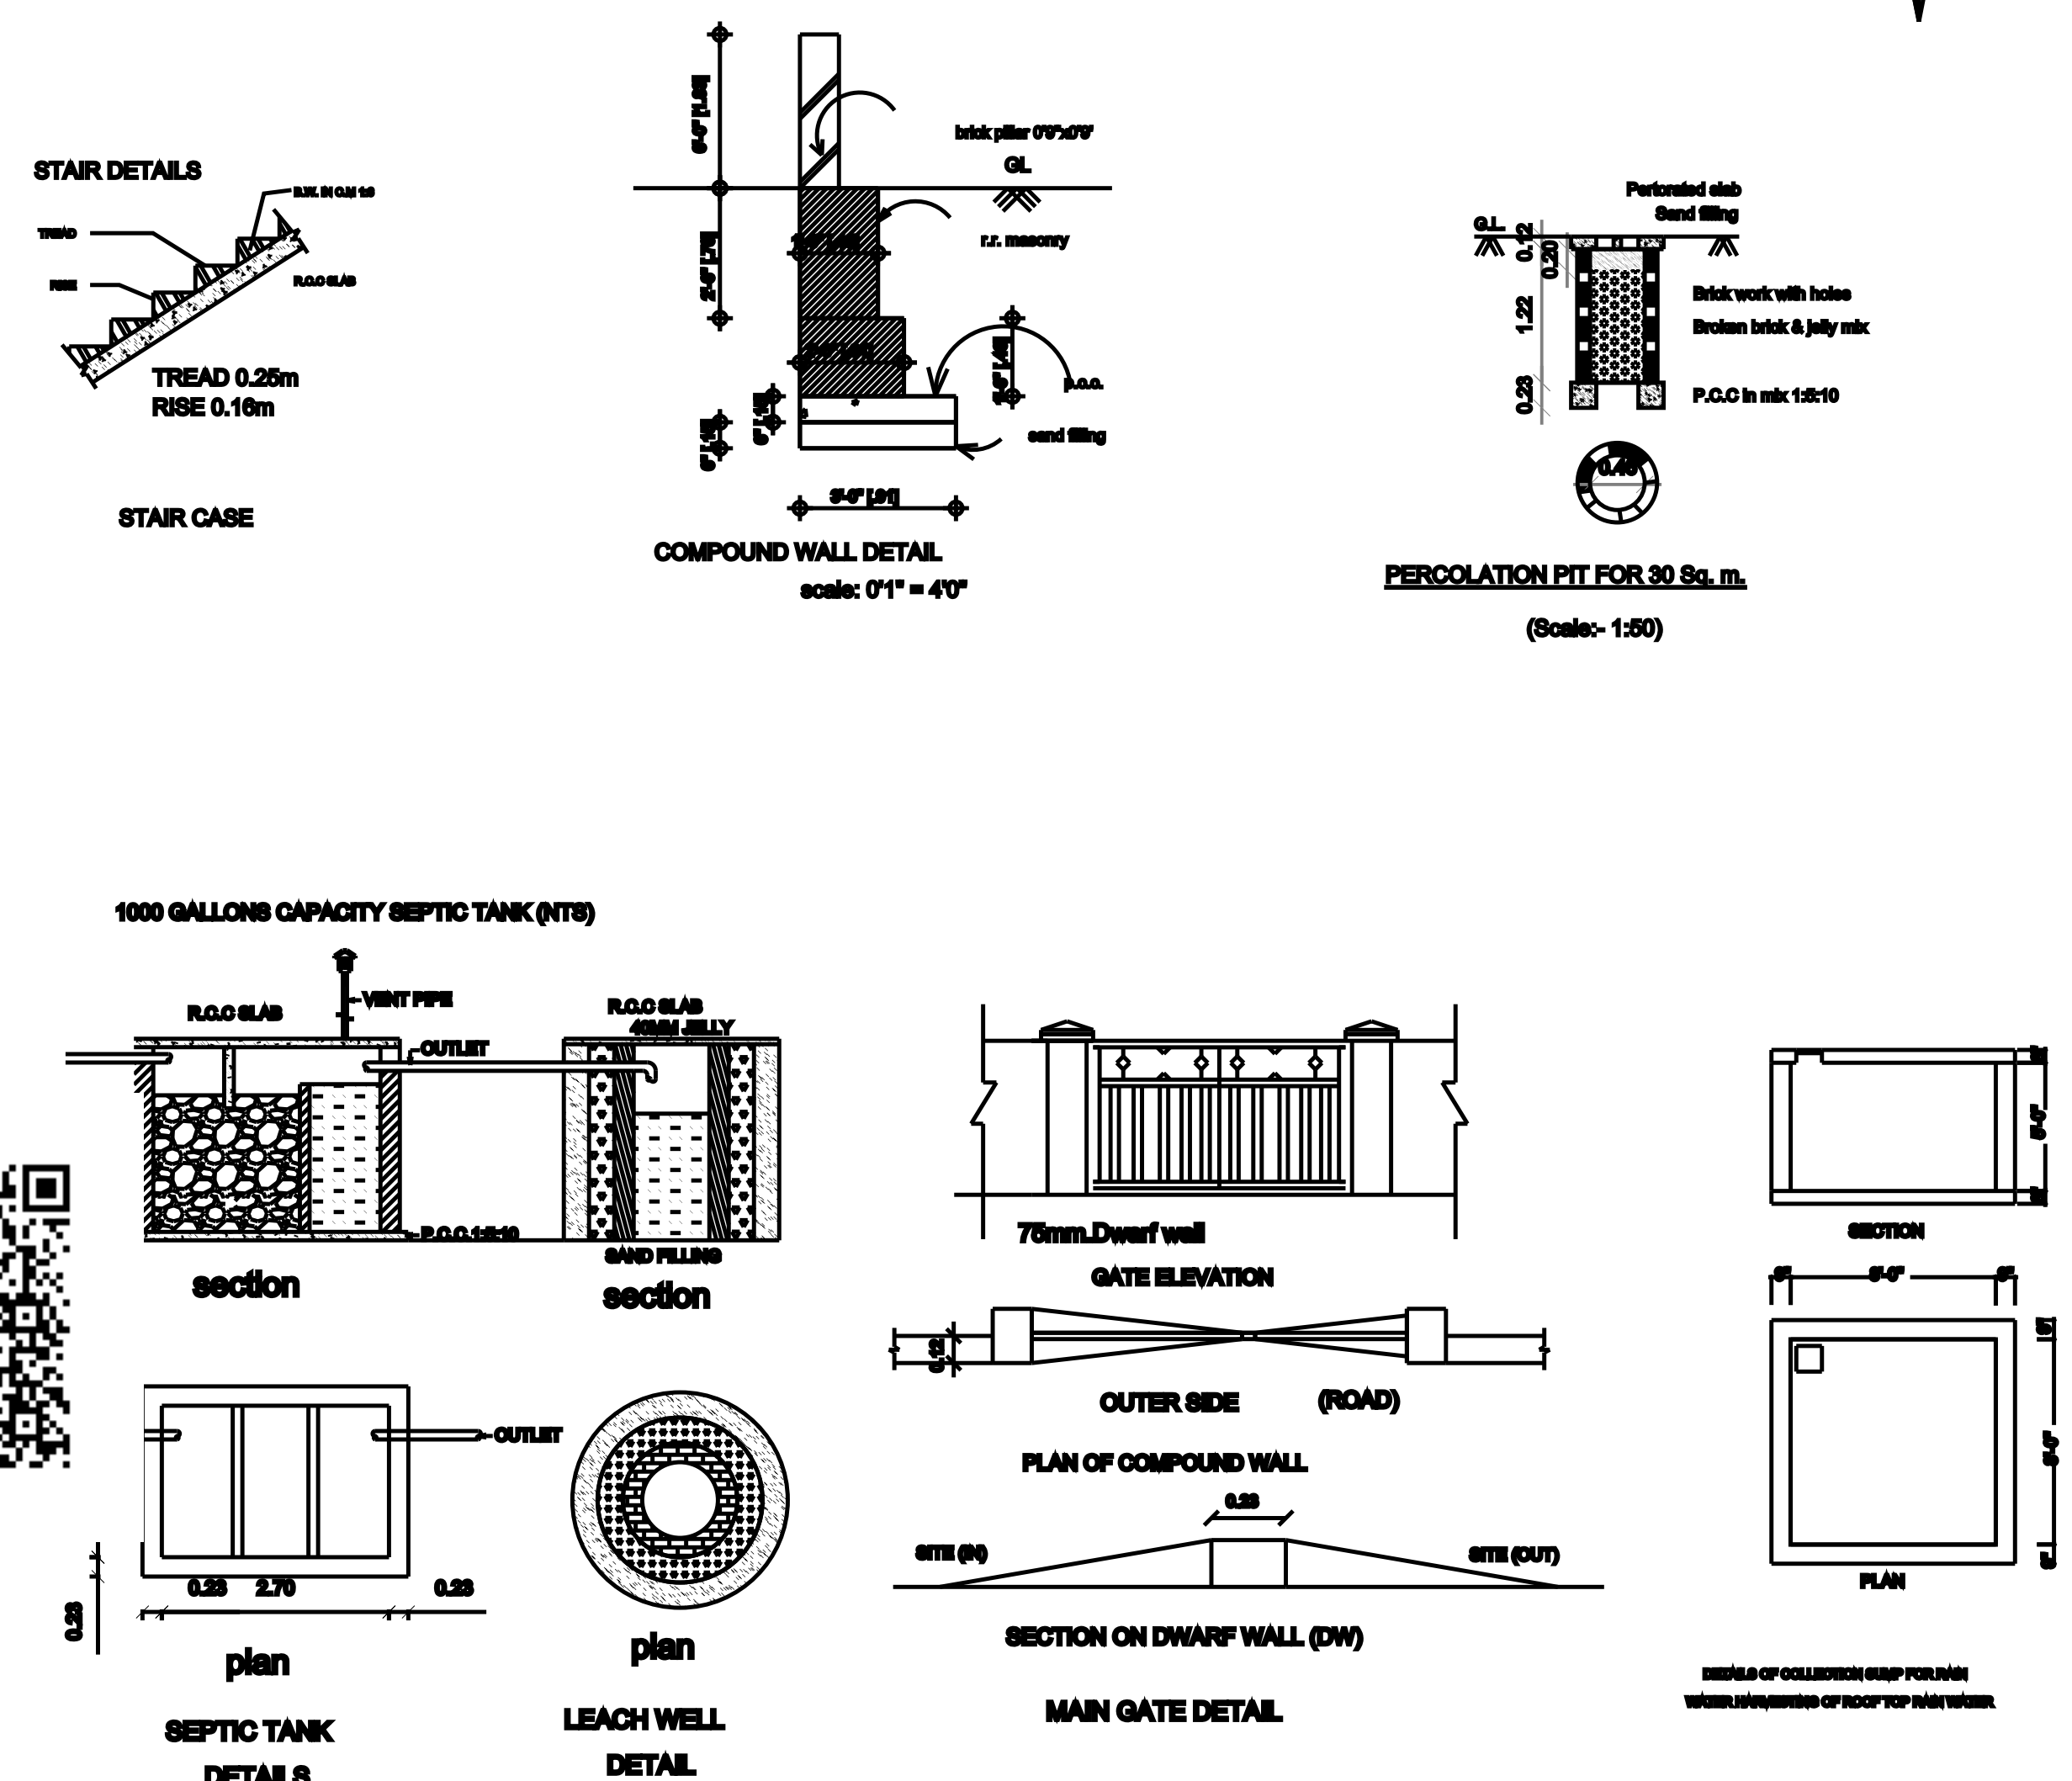

SCHEDULE OF JOINERIES			
REF.	DESCRIPTION	SIZE (in metre)	
MD	MAIN DOOR	1.00 x 2.10	
O	OPEN	1.20 x 2.10	
D	DOOR	0.91 x 2.10	
D1	DOOR	0.76 x 2.10	
W1	WINDOW	1.37 x 1.37	
W2	WINDOW	0.91 x 1.37	
V	VENTILATOR	0.76 x 0.76	
AREA DETAIL		SQ.MT	SQ.FT
SITE AREA		283.26	3049.00
PRO.FIRST FLOOR AREA		116.90	1258.31

FSI - 0.41

SCALE 1:100

ALL DIMENSIONS ARE IN METER

1. MR .S .LINGADURAI.

2. MR .S .SELVAKUMAR .

APPLICANT SIGNATURE :

Er. N.Lenin Prabhu ,B.E.,
LICENSED BUILDING SYRVEYOR
CELL : 7708108103 ,

ENGINEER :