

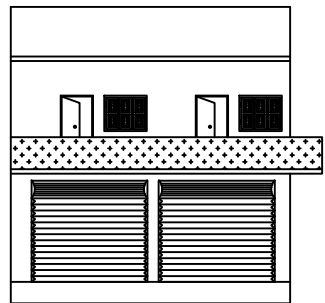


PLAN SHOWING THE PROPOSED CONSTRUCTION OF EXISTING SHOP & PRO. NEW HOUSE, IN Sy.No: 708/12 AT VADAKKANKULAM, IN VADAKKANKULAM PANCHYAT ,PERUNGUDI VILLAGE-I ,RADHAPURAM TALUK, TIRUNELVELI DISTRICT.



Sof owner:- M.DHANAPPAUL, S/O MUTHU

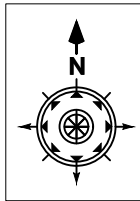


FRONT ELEVATION

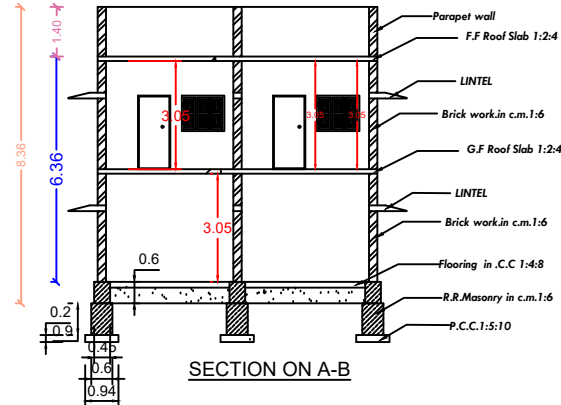


SECTION ON A-B

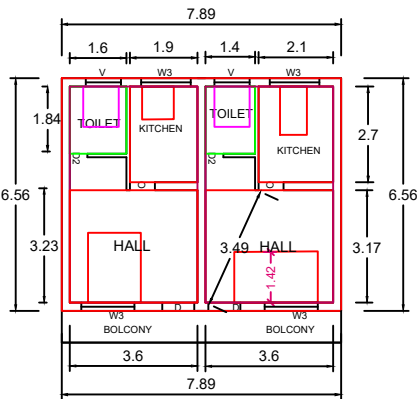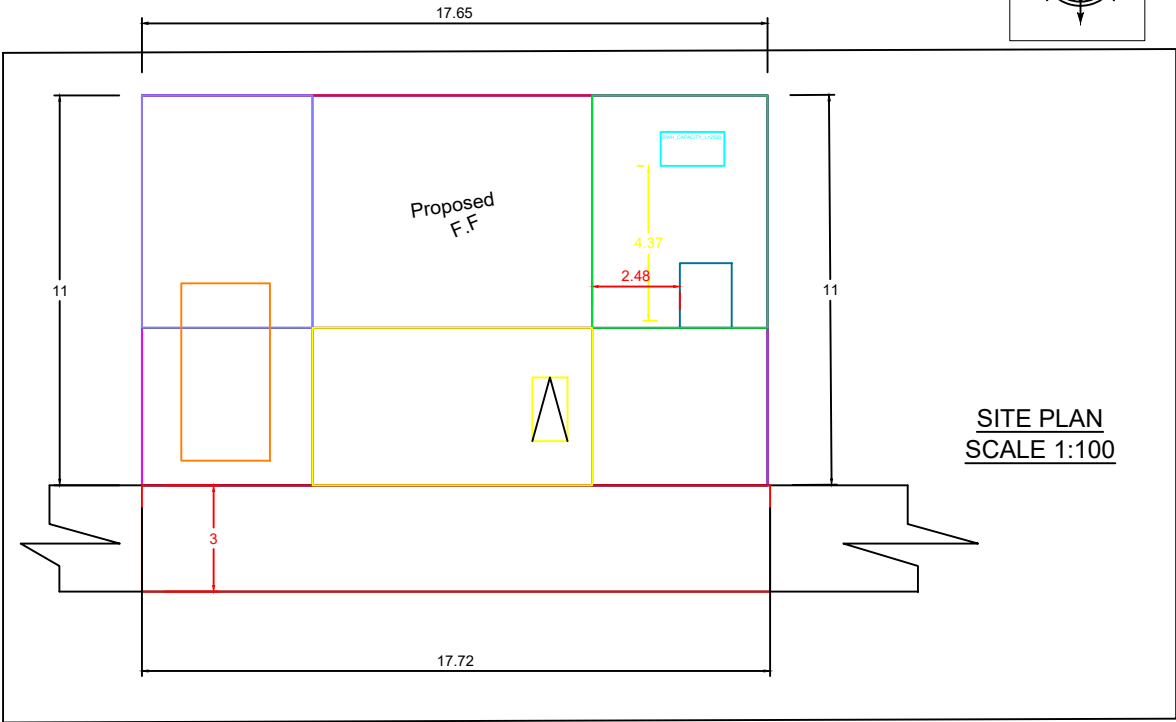





FIRST FLOOR PLAN

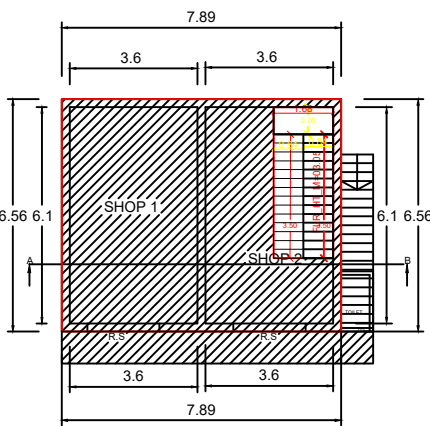

GROUND FLOOR PLAN

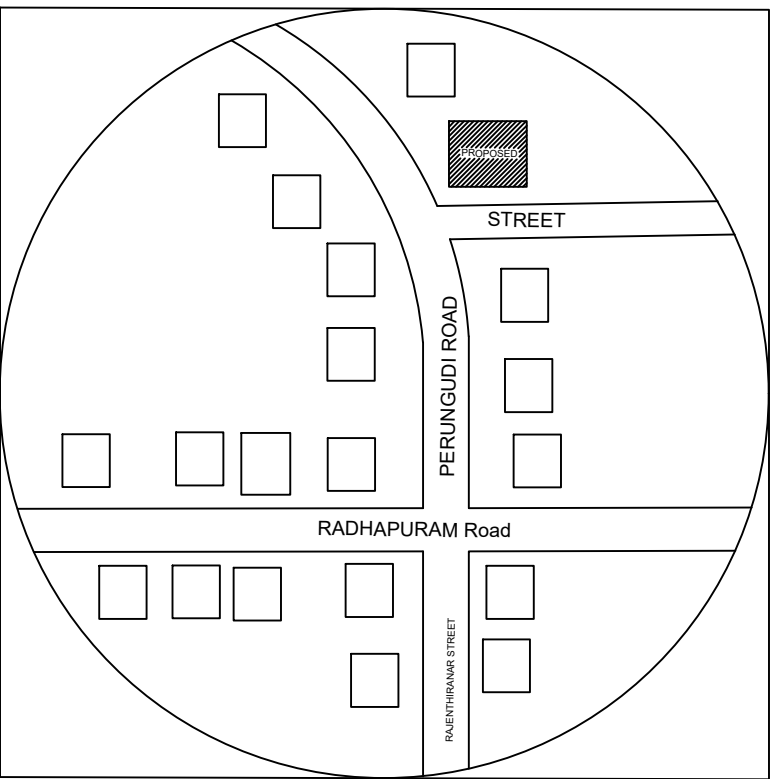

KEY PLAN
NOT TO SCALE

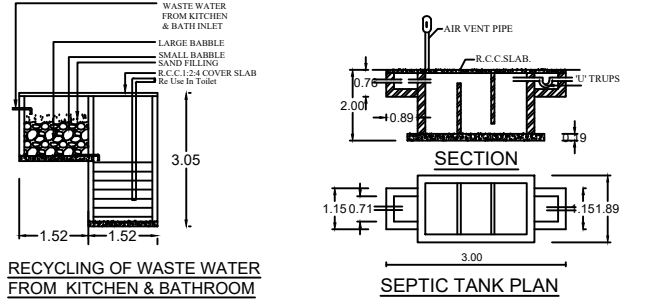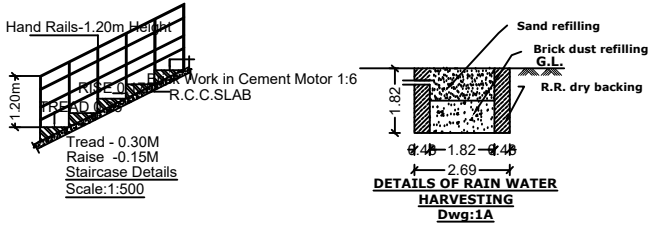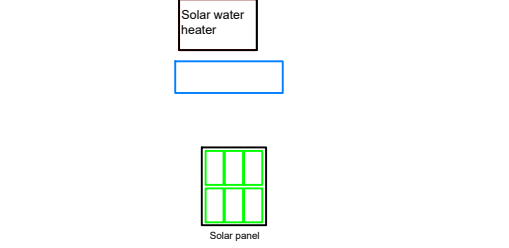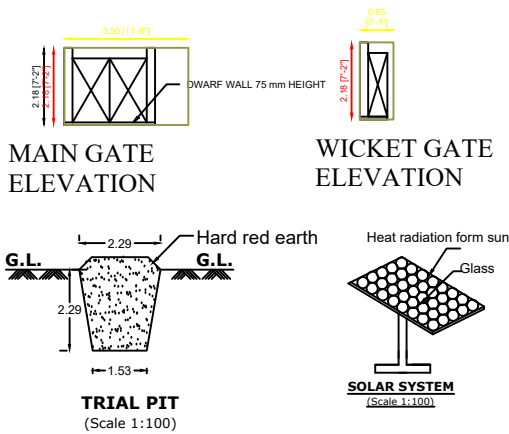

ALL DIMENSIONS ARE IN METER PLAN SCALE 1:100		
CERTIFIED THAT PROVISIONS SHALL BE MADE TO "RAIN WATER HARVESTING " ARRANGEMENTS SYSTEM IN THE PROPOSED CONSTRUCTION		
REFERENCE		
D-DOOR	--	1.00 x 2.10
D1-DOOR	--	0.75 x 2.10
W3-WINDOW	--	1.40 x 1.80
V-VENTILATOR	--	0.90 x 0.75
AREA DETAILS	SQ.M	SQ.FT
AREA OF THE SITE	194.20	2090.35
EXT. GROUND FLOOR AREA	51.76	557.14
PLINTH AREA OF F.F BUILDING	51.76	557.14
FLOOR AREA OF F.F BUILDING	45.3	487.60
M.DHANAPPAUL SIGNATURE OF LAND AND BUILDING OWNER		
Er.T.PONNUTHURAI, LICENSED BUILDING SURVEYOR, HIMALAYA BUILDERS, VADAKKANKULAM-627116, MOB:9443182075		
HIMALAYA BUILDERS 12/687 G,near state bank , Radhapuram road, Vadakkankulam.		
6380905968	Drawn by-M.Rathika	
6380905968	Checked by-M.Rathika	
Date :30.01.2024	gmail:himalaya.vadavai@gmail.com	