




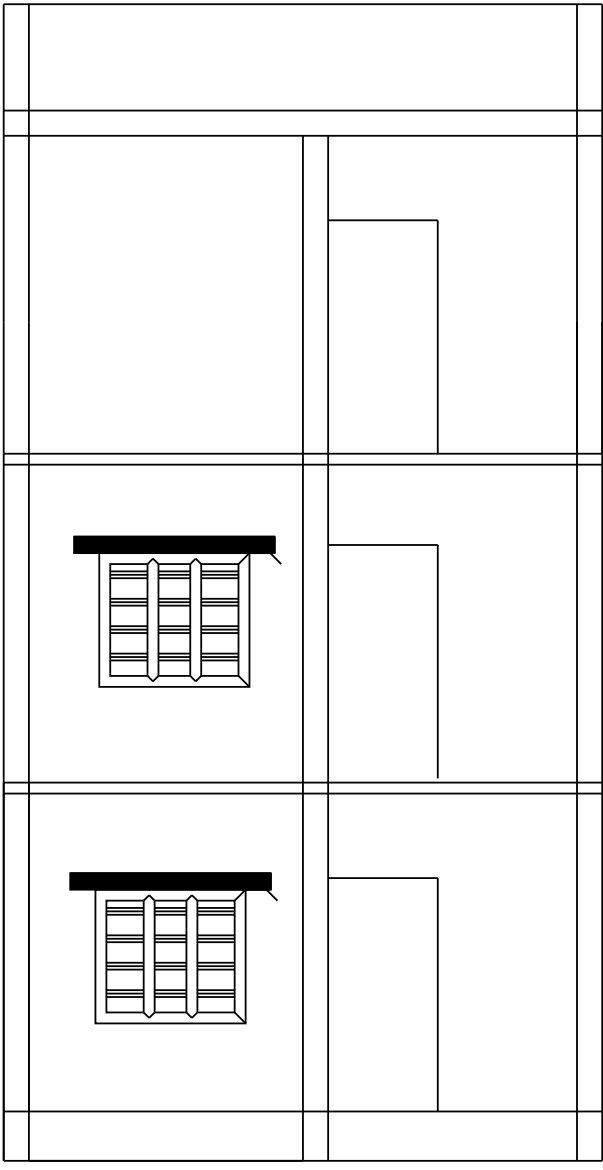


FRONT ELEVATION

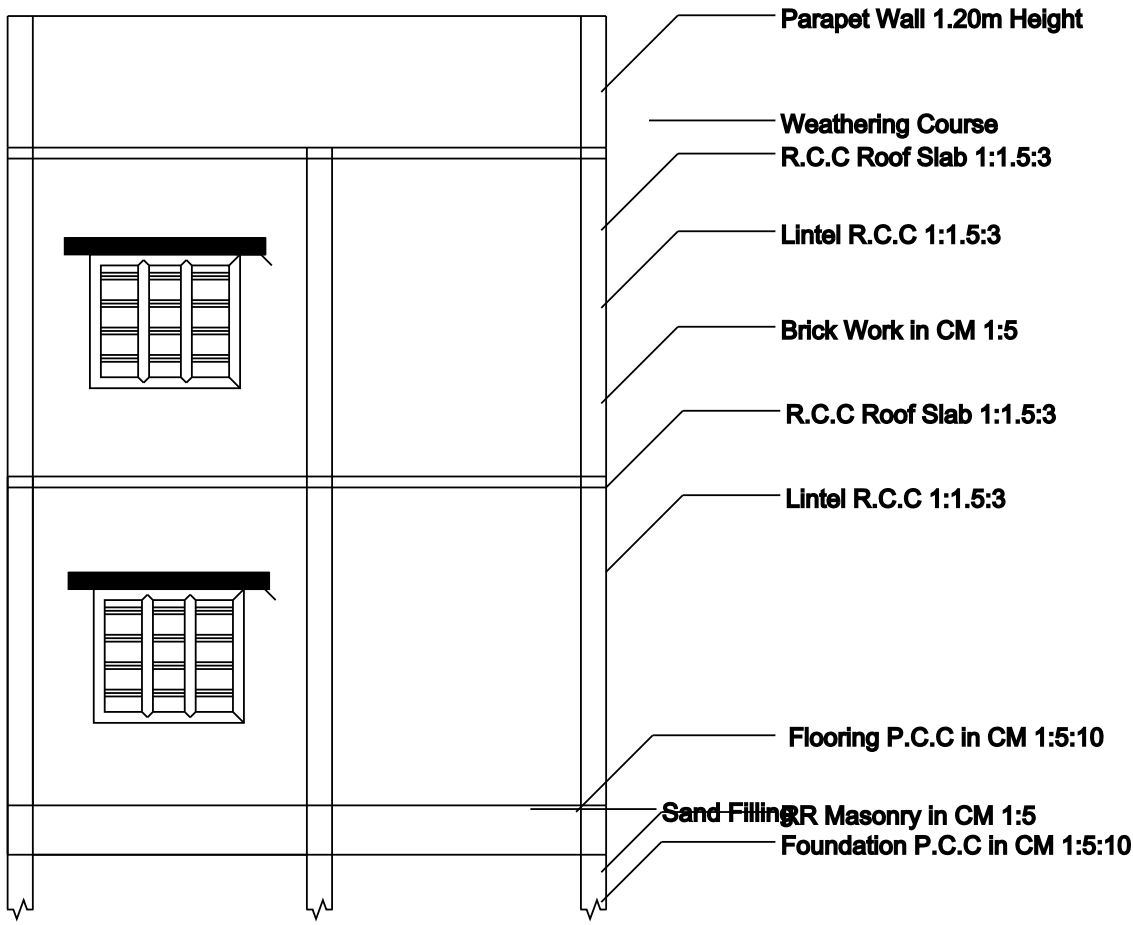


SECTION ON "A-A"

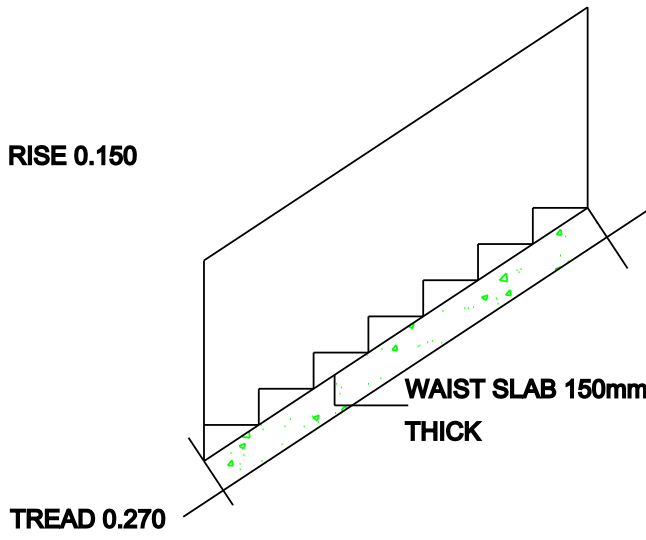

STAIR CASE DETAIL
Not to scale

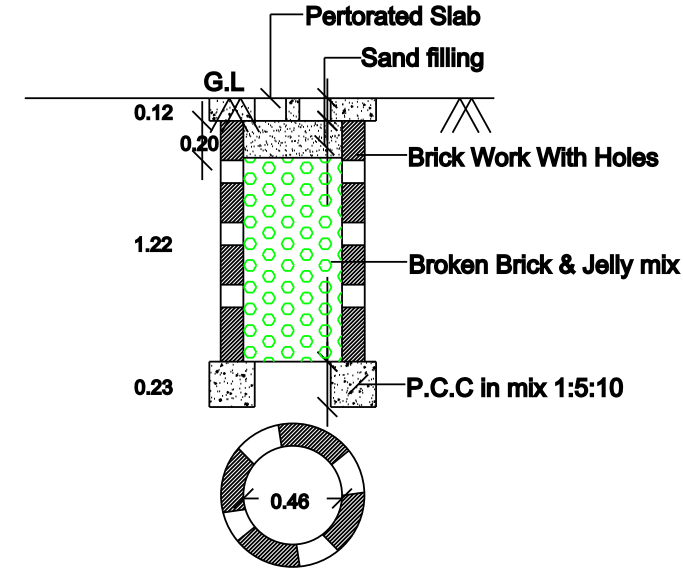


RAIN WATER
COLLECTION WELL
(SCALE - 1:50)

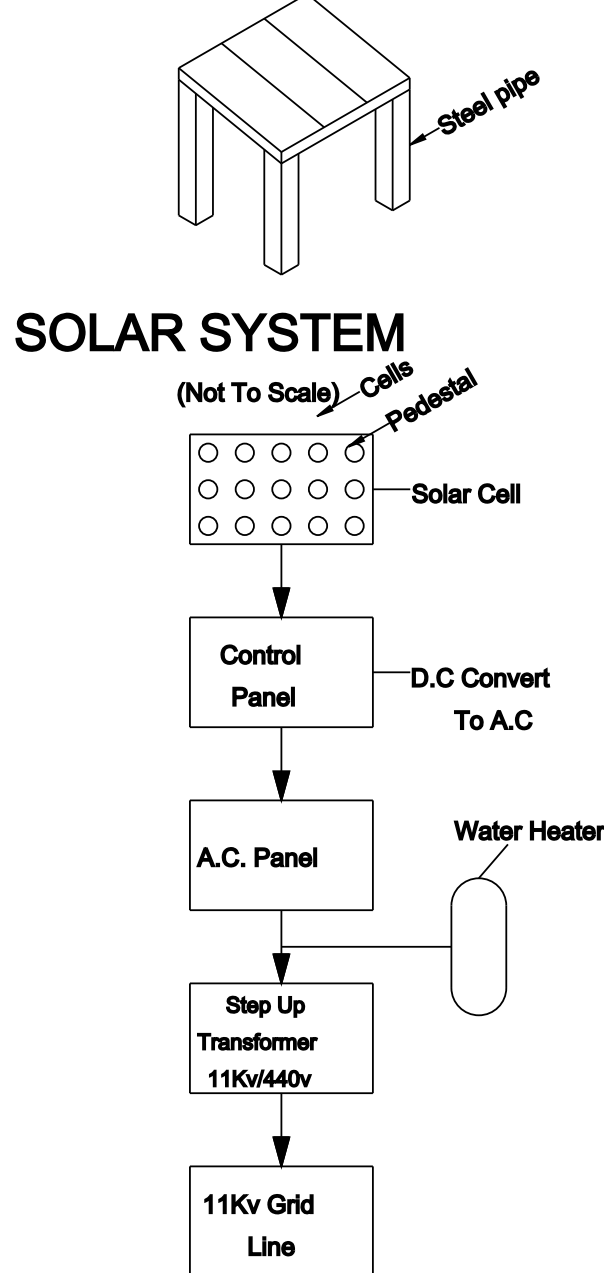


SOLAR SYSTEM
(Not To Scale)


SOLAR SYSTEM
FLOW DIAGRAM

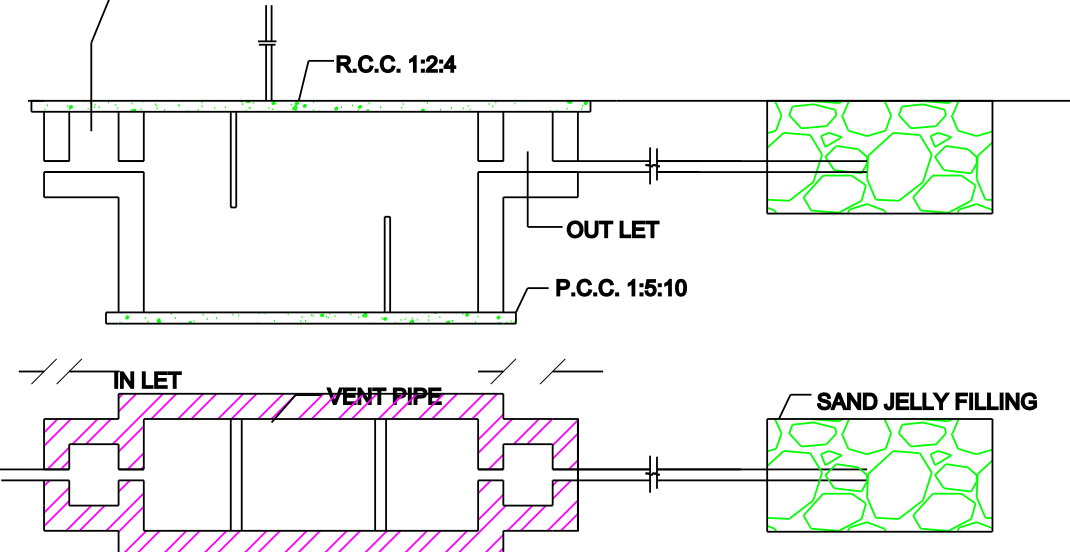


SEPTIC TANK & TRENCH
(Not to scale)

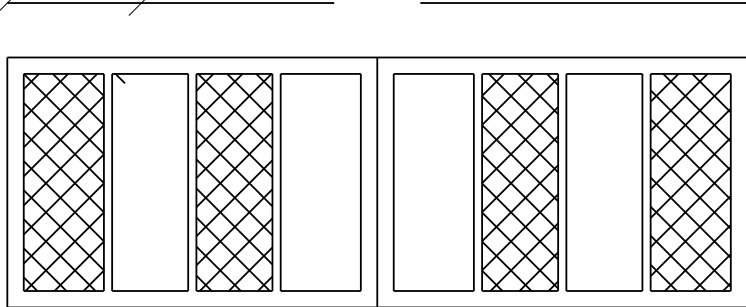


GATE
(NOT TO SCALE)

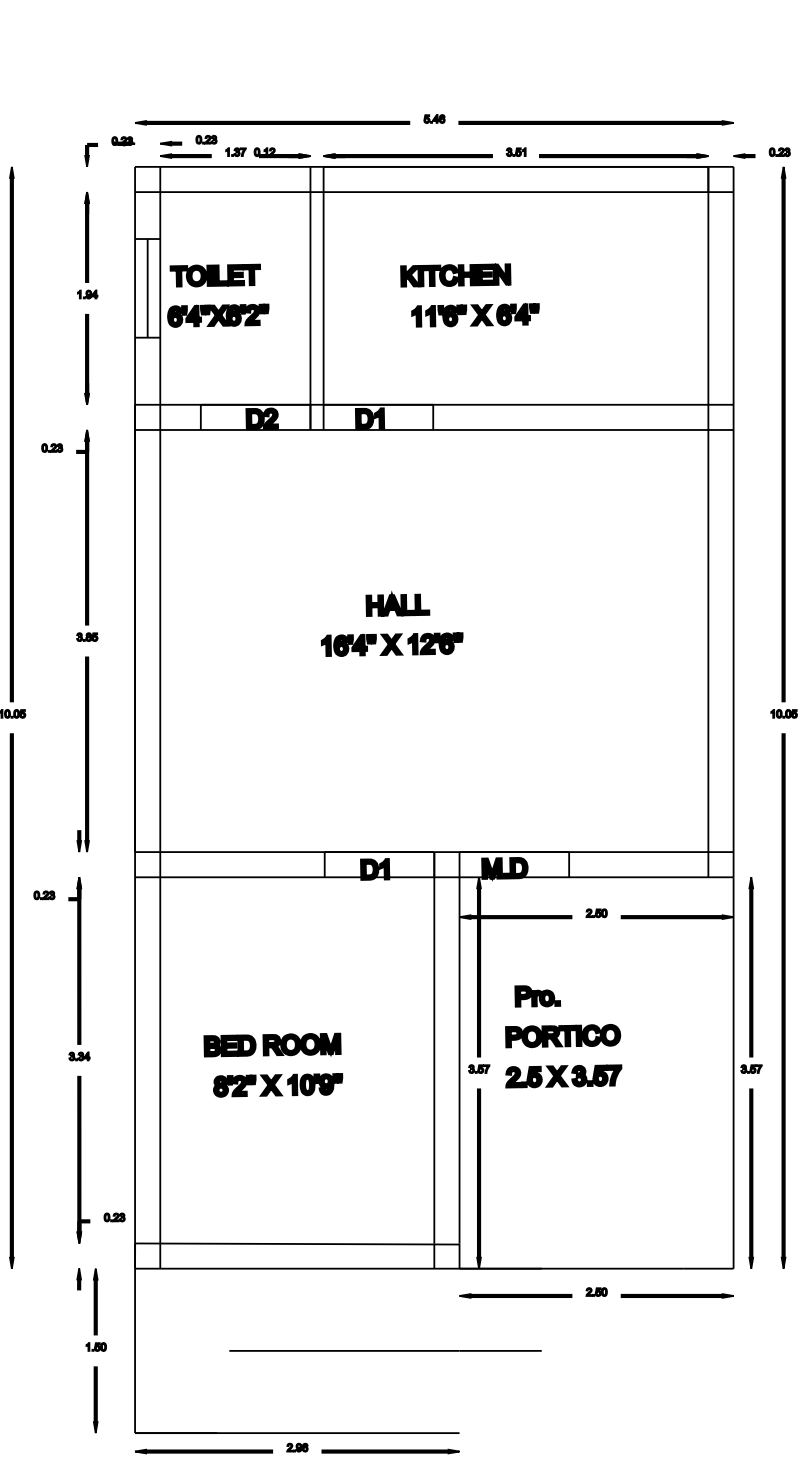

EXG & PRO. GROUND FLOOR

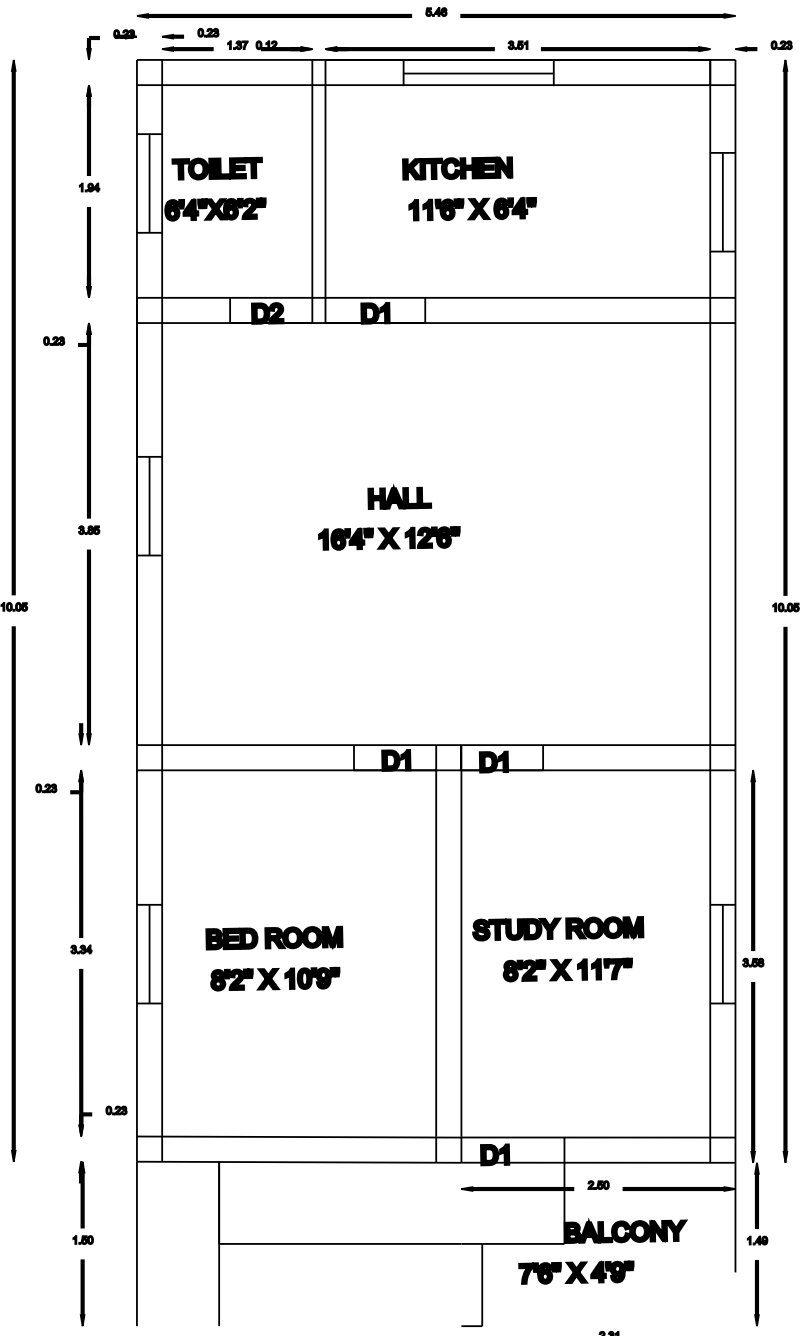

PRO. FIRST FLOOR

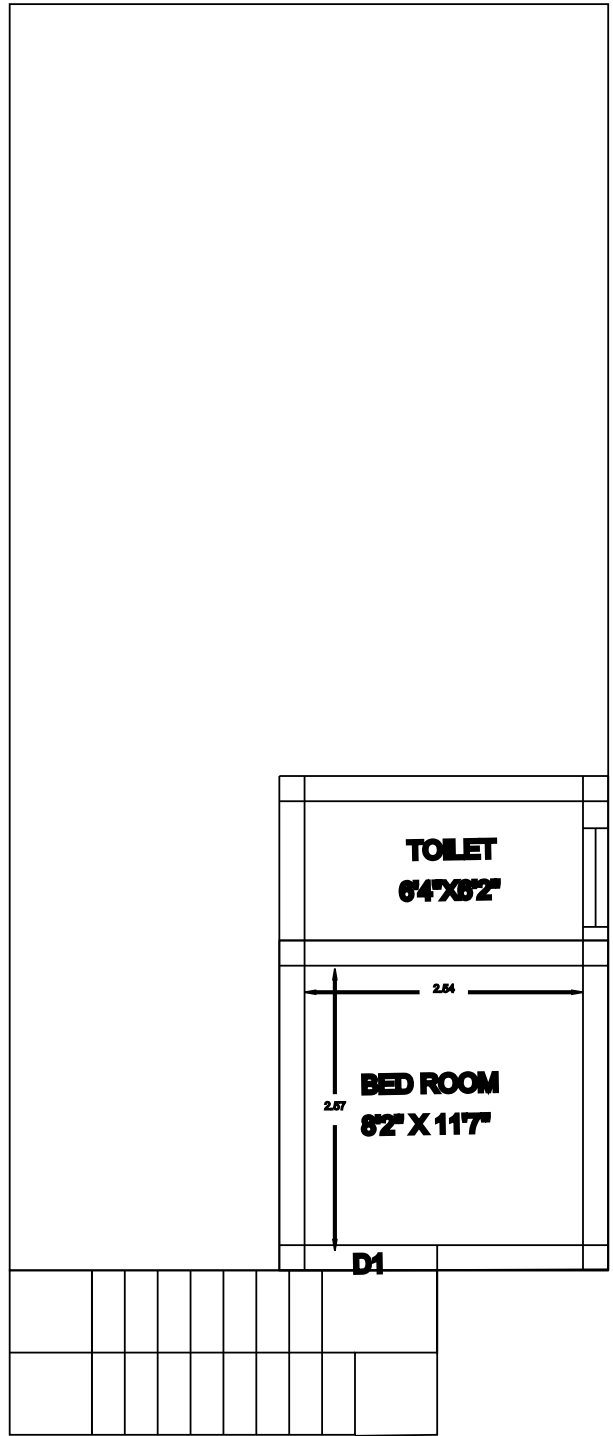

PRO. SECOND FLOOR

PLOT NO: 2 & 3

SITE PLAN
(SCALE : 1:100)

PLAN SHOWING THE PROPOSED ADDITIONAL CONSTRUCTION
OF RESIDENTIAL BUILDING GROUND & FIRST FLOOR BUILDING
IN P.NO:13 EAST PART S.NO - 349/1B1A1A1, AT BALAN THOTTAM
OF ,KEEZHATHAM PANCHAYAT & VILLAGE,
PALAYAMKOTTAI PANCHAYAT UNION, TIRUNELVELI
DISTRICT LAYOUT L.P/L.P.A ORDER NO: 01/2018

SCALE = 1:100 ALL DIMENSION ARE IN METRE

NOTE:

- * Rain Water Harvesting Provided.
- * U-trap Provided in Septic Tank
- * Waster Water Used to Garden
- * Electronic Chimney Provided to Kitchen

JOINERIES:
MD- MAIN DOOR- 1.05 x 2.13
D1- DOOR- 0.90 x 2.13
D2- DOOR- 0.75 x 2.13
W- WINDOW- 1.37 x 1.22
W1- WINDOW- 0.90 x 1.22
FW- WINDOW- 1.37 x 1.82
KW- WINDOW- 1.37 x 0.90V- VENTILATOR- 0.90 x 0.60

FLOOR SPACE INDEX:
Total Floor Area < 2
Site Area
125.26 = 1.23
101.07

PARKING CALCULATION FOR HOUSE BUILDING:
Individual Dwelling Unit Up to 150.00 Sq.mt
1 Car Space & 1 Two Wheeler Space Required
Building Area (Excluding Portico) - 78.15 Sq.Mt.
1 Car Space Provided Stall Size - 2.5m x 5.0m
1 Two Wheeler Space Provided Stall Size - 1.8m x 1.0m

AREA DETAILS	SQ.M	SQ.F	COLOUR
TOTAL SITE AREA	101.07	1087.9	
EXG. G.F. BUILDING AREA	47.10	96.34	
PRO. G.F. BUILDING AREA	8.95	96.34	
PRO. F.F. BUILDING AREA	60.18	647.78	
PRO. S.F. BUILDING AREA	9.03	97.2	
TOTAL BUILDING AREA	78.15	841.31	
OPEN AREA	56.05	484.58	
ROAD			

APPLICANT: MARIA INDRA A

Er.E.RAVISANKAR.,M.E.,
TRIPLE R BUILDING CONSTRUCTIONS
1A/2,GURUNATHAPURAM,NEW STREET,
KURICHI,MELAPALAYAM,TIRUNELVELI.
PH.NO:7708537870,9659985123
Email : triplerbuildingconstrutions@gmail.com
ENGINEER