


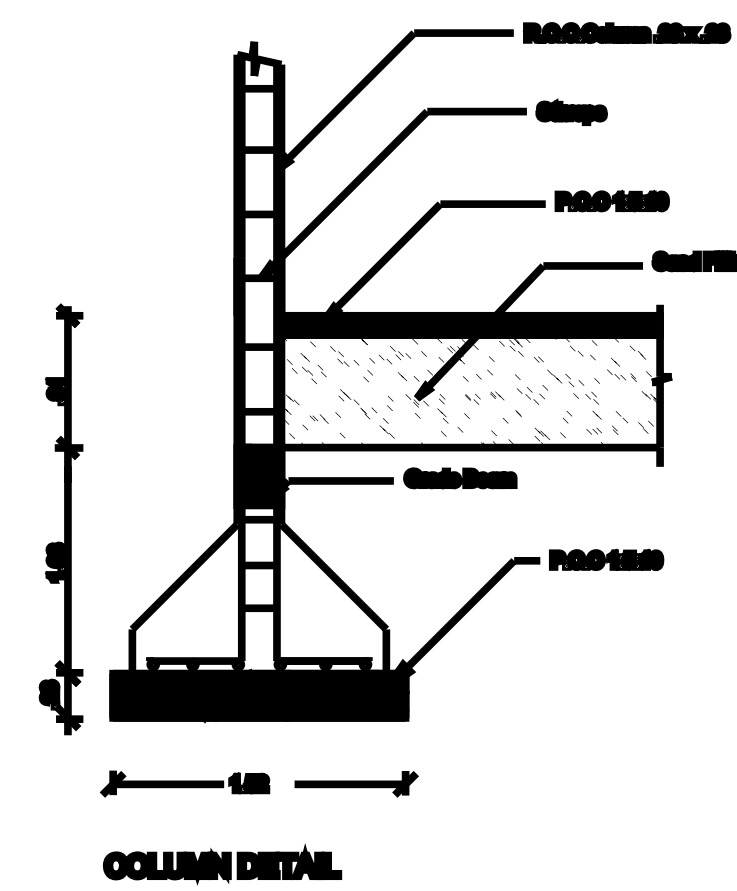
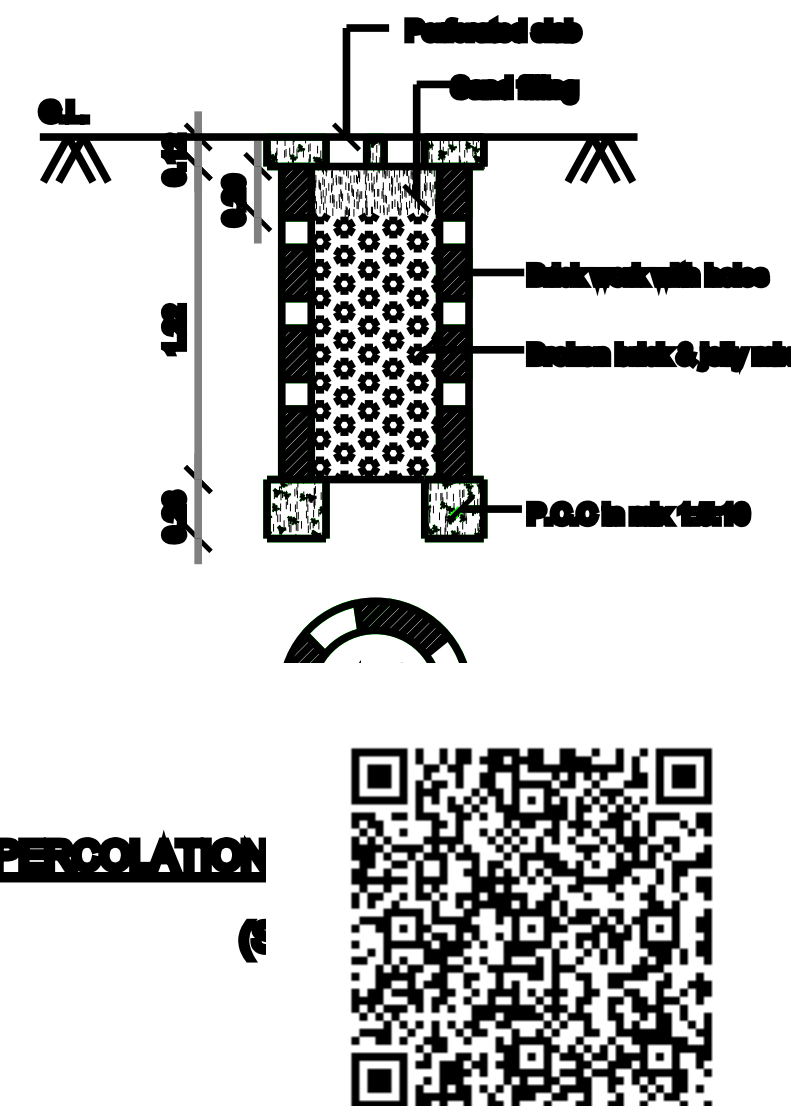
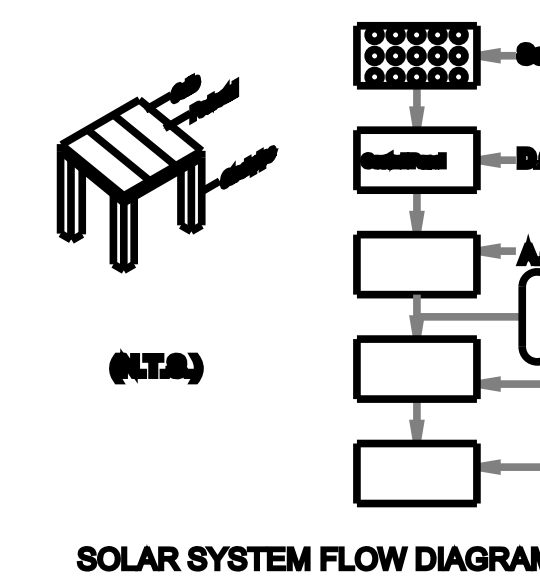
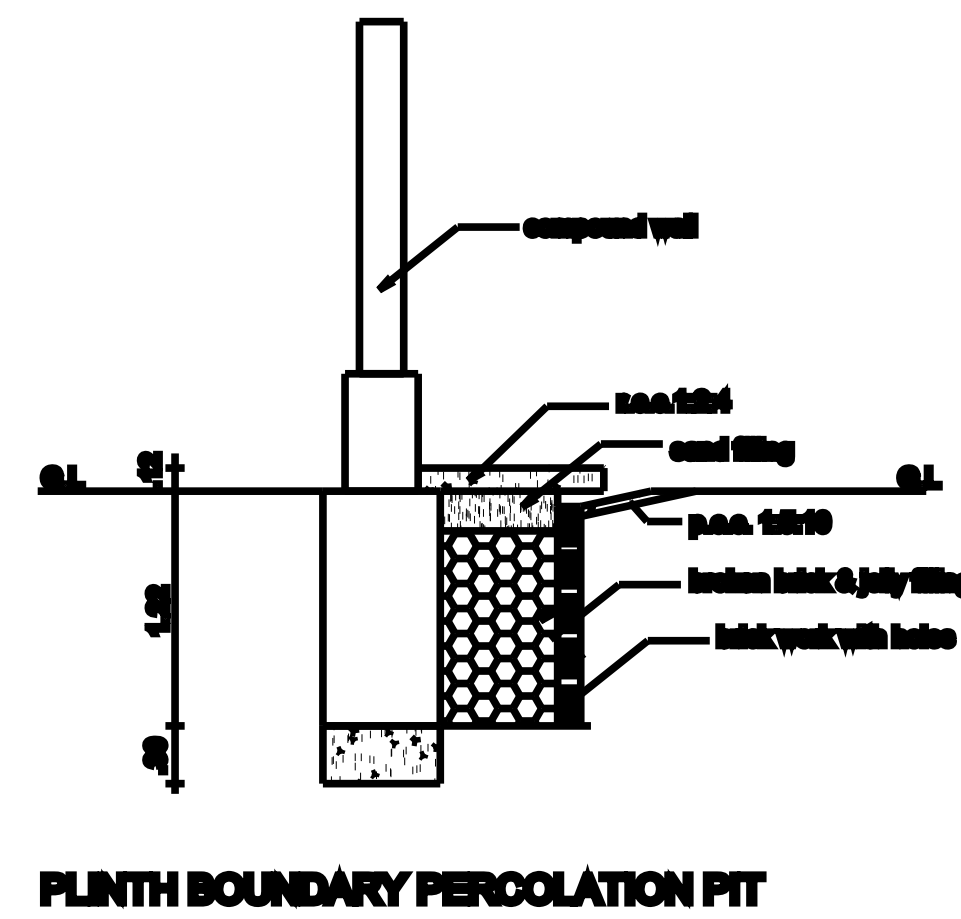
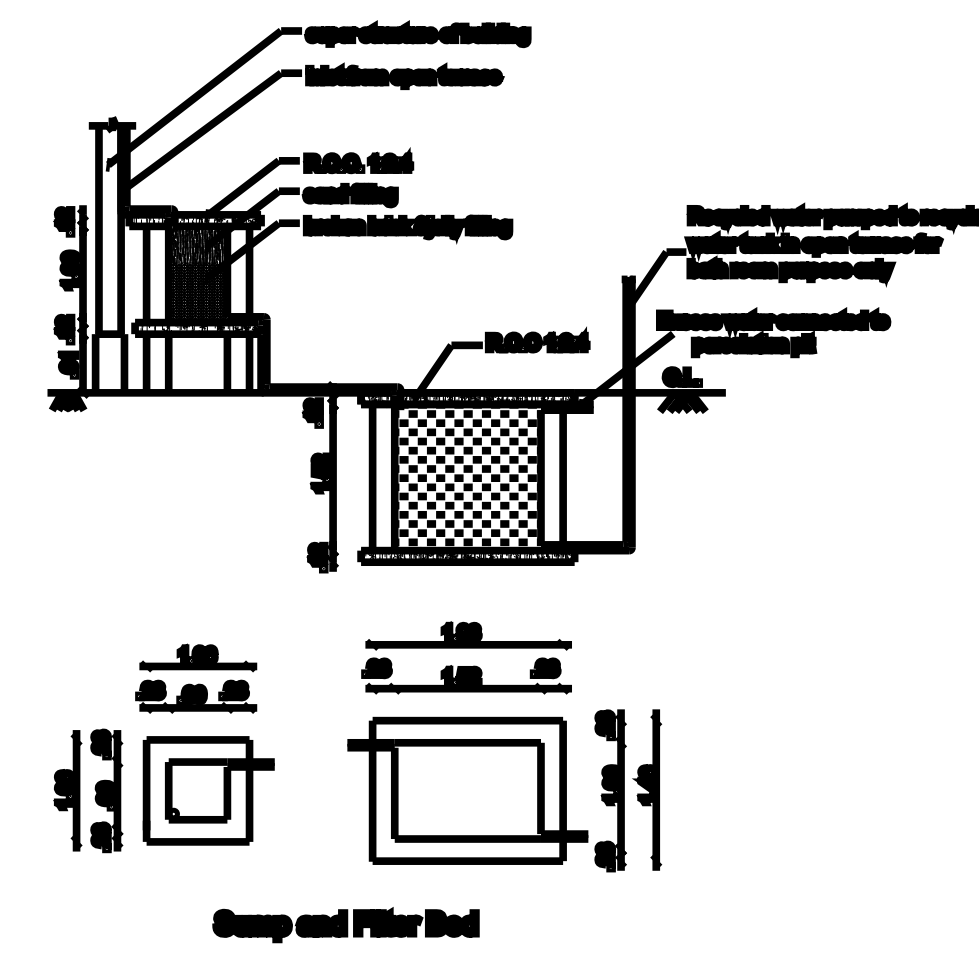
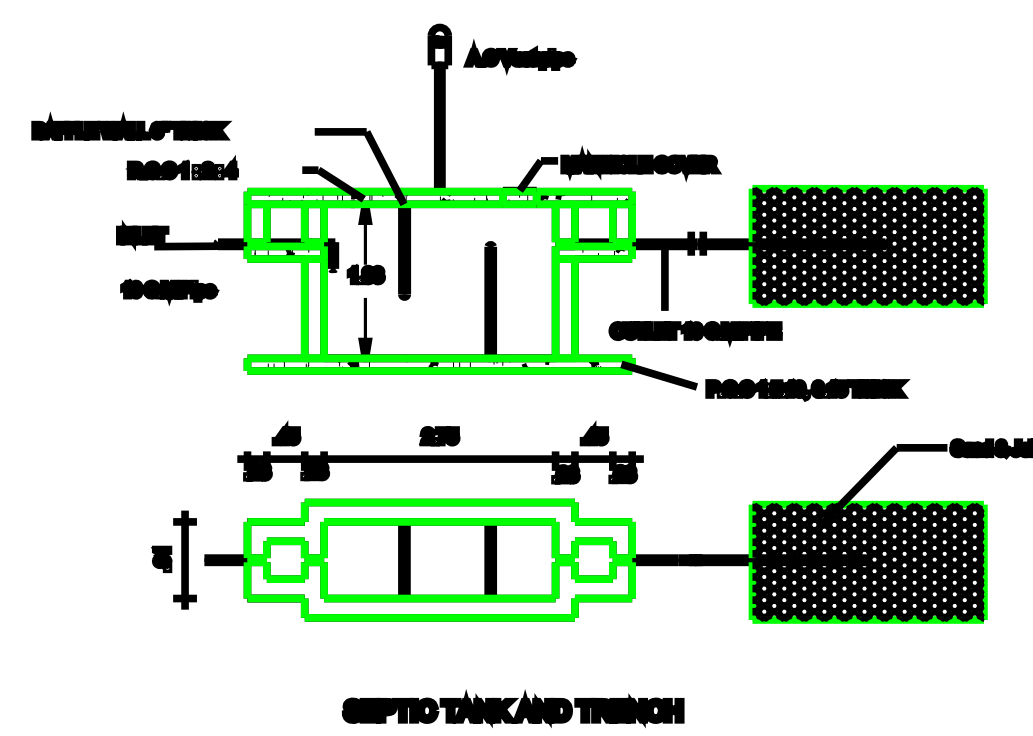
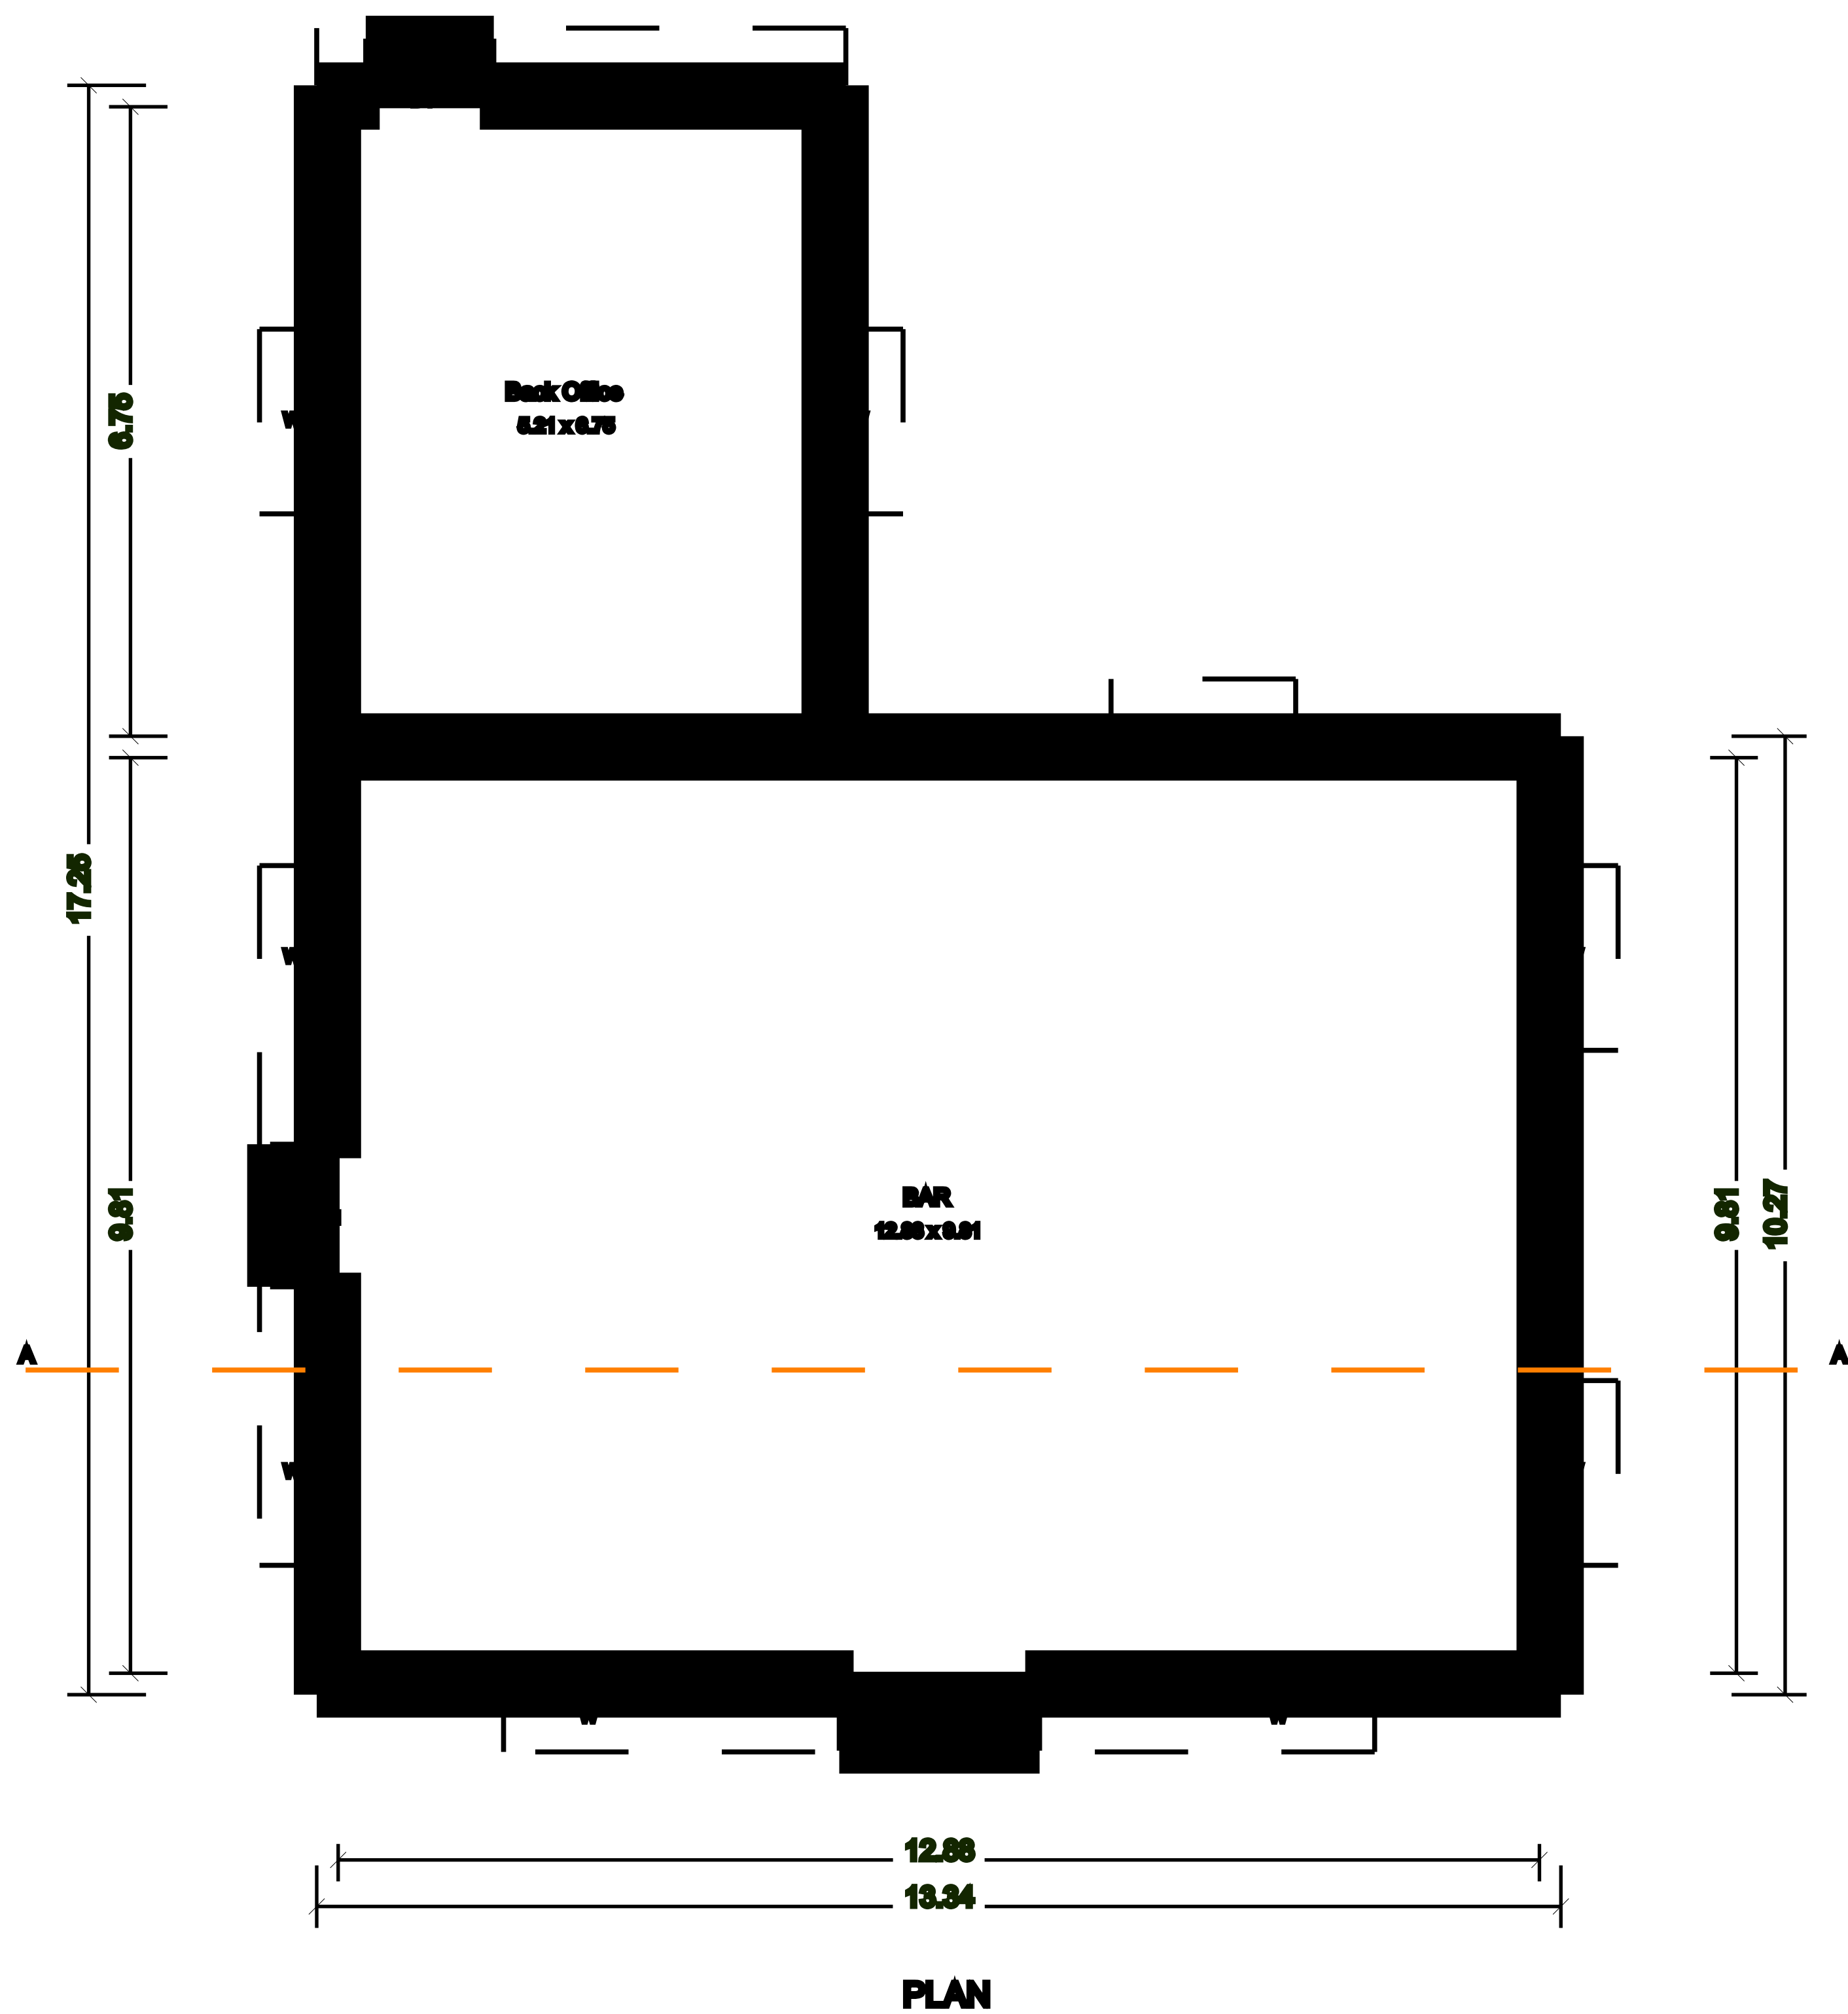
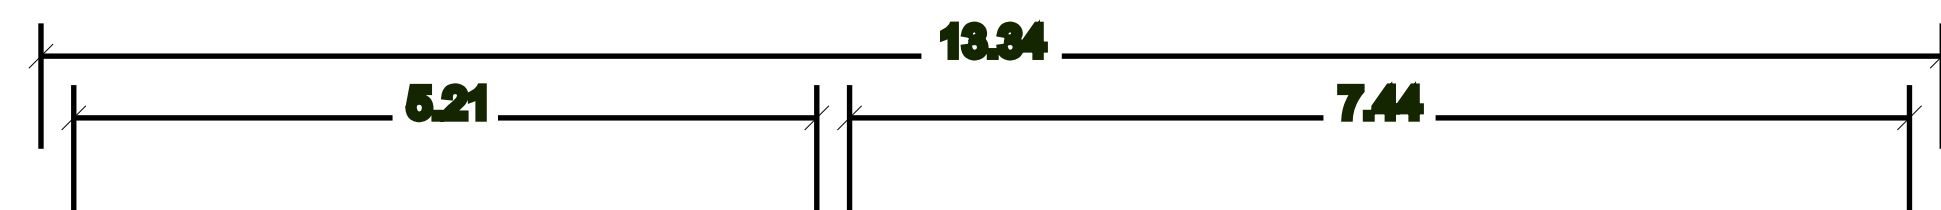
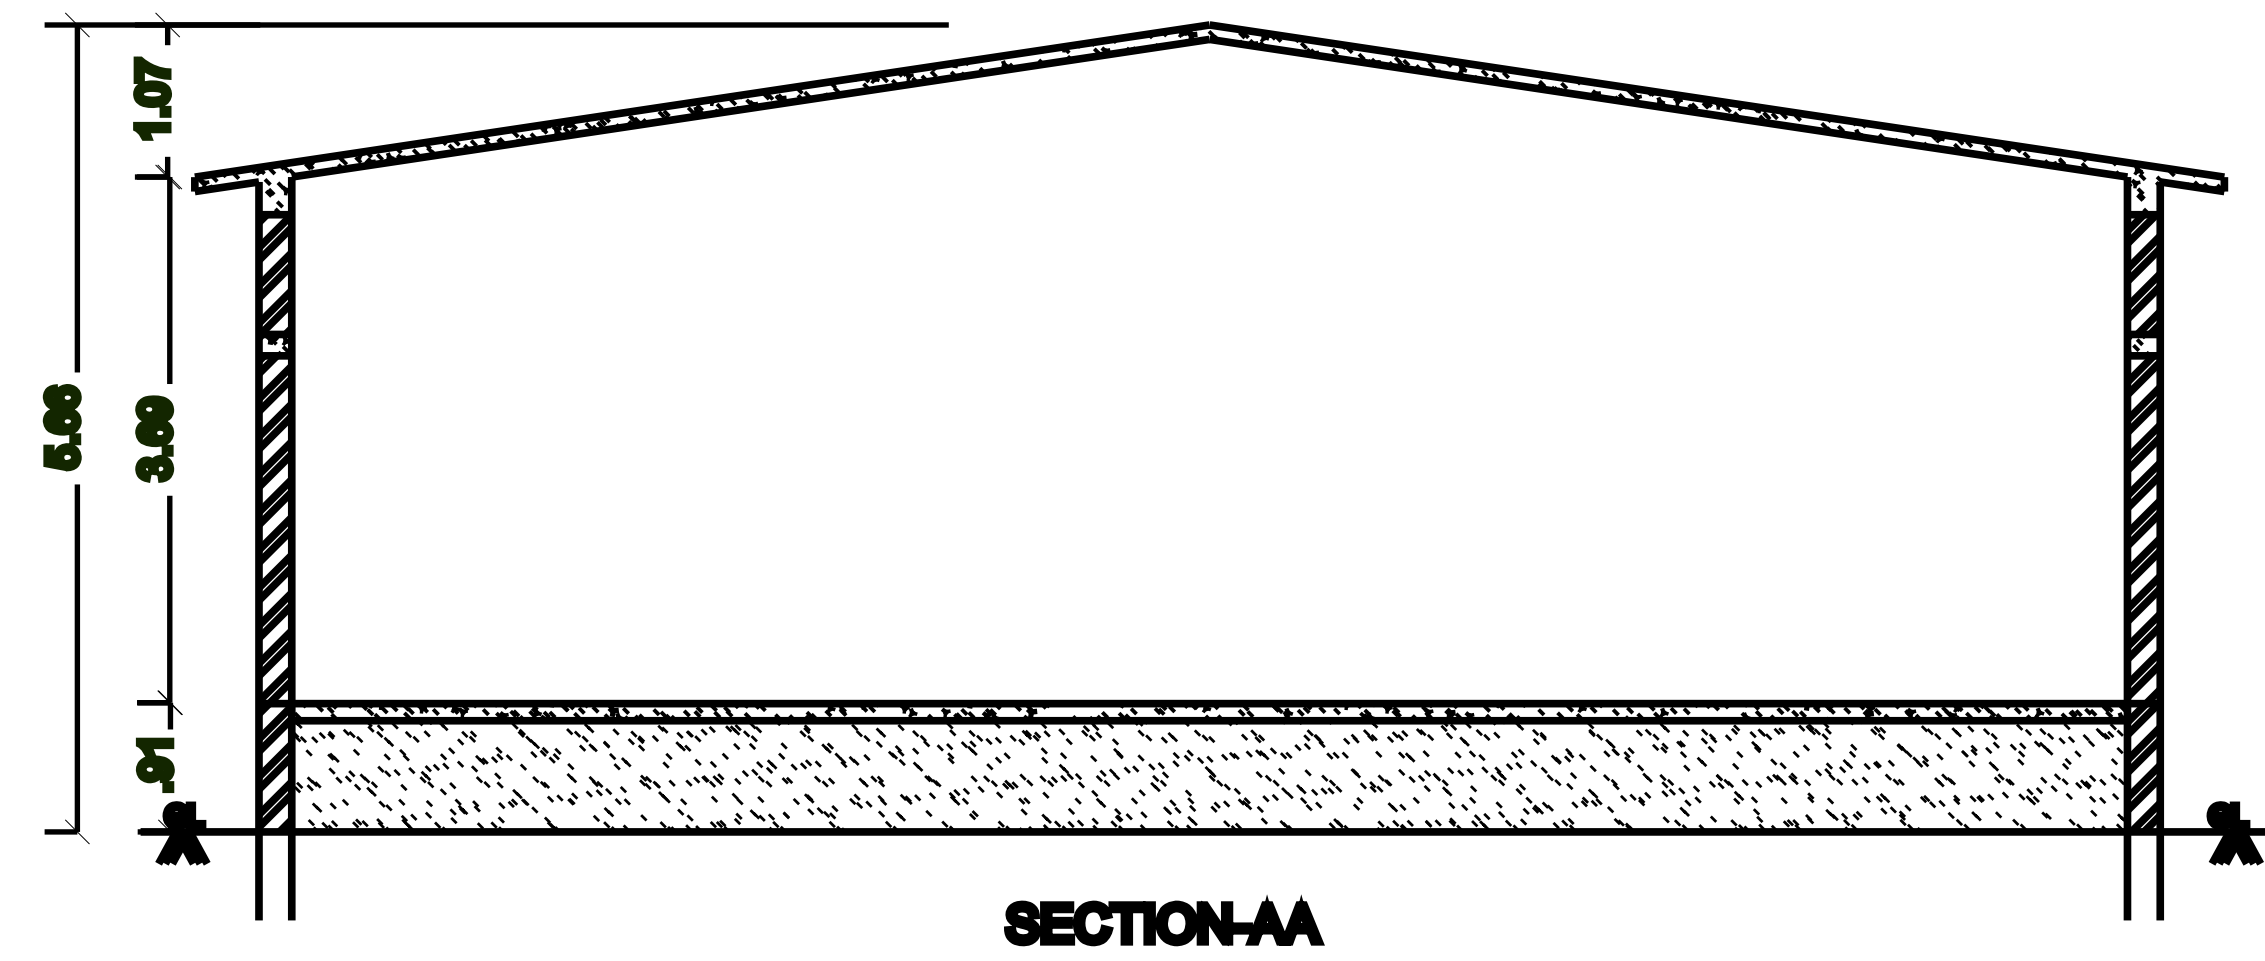


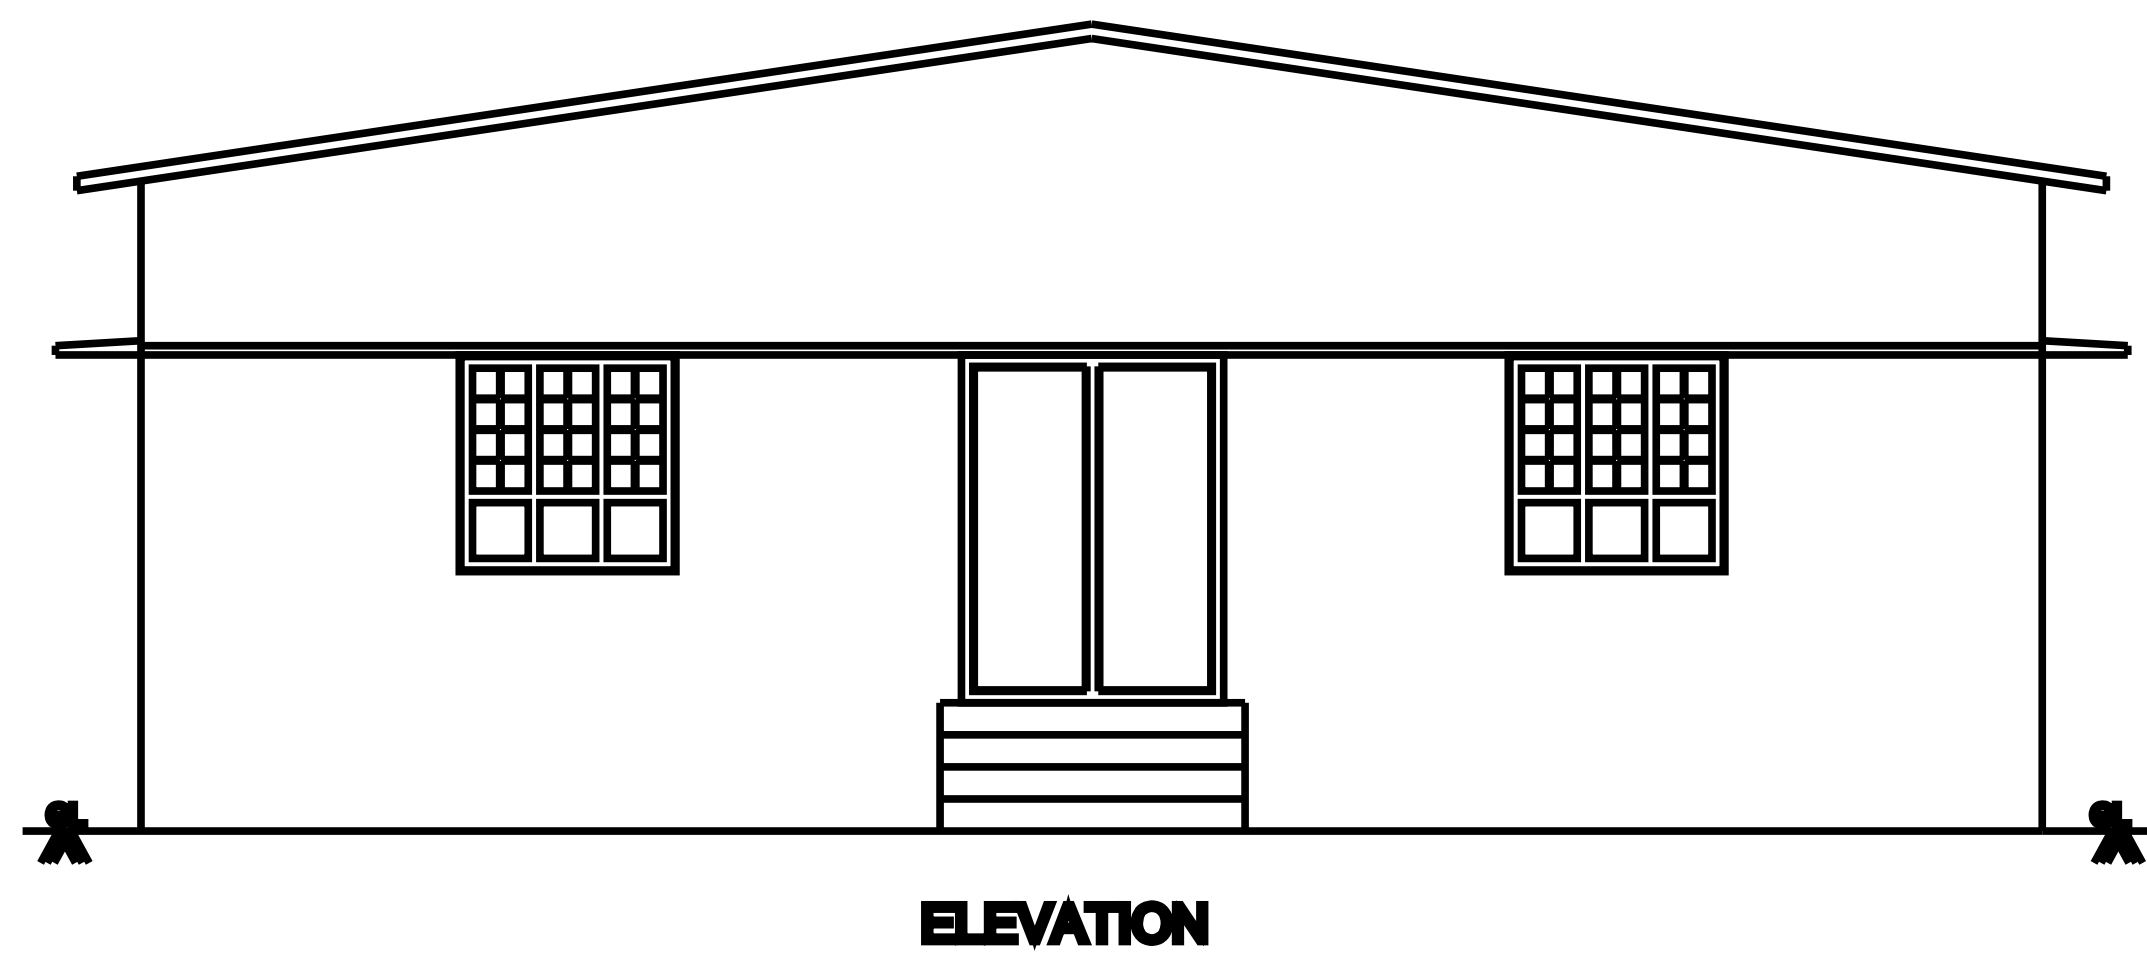





BLUE METALS COMPANY LAND IN S.NO : 1053

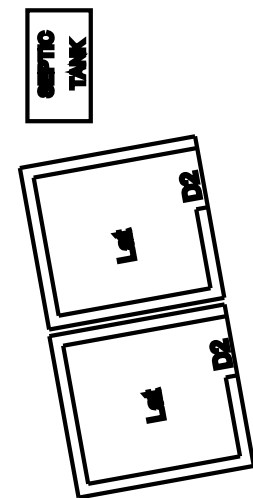

STREAM

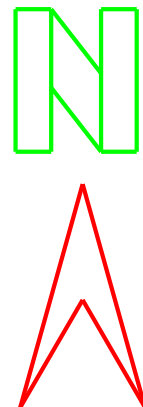

OTHERS LAND IN S.NO : 1050

 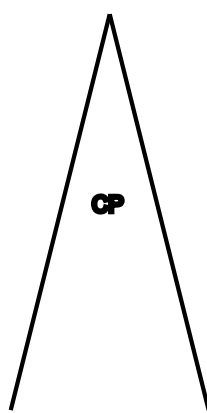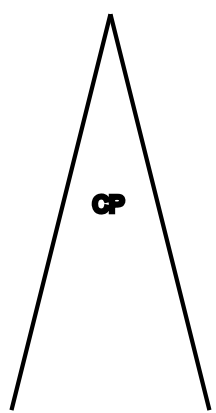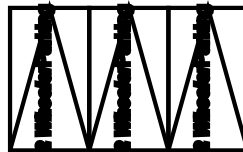

SITE PLAN
SCALE 1:100

PLAN SHOWING THE PROPOSED CONSTRUCTION OF RCC ROOF
BUILDING IN GROUND FLOOR IN S.NO:1052 ,KOTTAIKARUNGULAM
VILLAGE AND PANCHAYAT , TISAIYANVILAI TALUK ,
TIRUNELVELI DISTRICT.

AREA DETAILS			
REF.	DESCRIPTION	SQ.M	SQ.FT
□	SITE AREA	38850.00	416025
□	PRO. BUILDING AREA IN G.F	176.63	1901
□	OPEN AREA	38473.37	414124
□	F.S.I	0.01	

JOINERY DETAILS		
R.S	Rolling Shutter	2.00 x 2.10
MD	Door	1.00 x 2.10
D1	Door	0.91 x 2.10
D2	Door	0.75 x 2.10
W5	Window	1.50 x 1.50
W4	Window	1.20 x 1.50
V3	Ventilator	0.90 x 0.80

ALL DIMENSIONS ARE IN METRE, SCALE 1:100

Note:

Waste Water Used for Garden

Rain Water harvesting Details Provided

Solar System Water tank provided

Rain water harvesting tank to be provided

OFFICE USE

APPLICANT

ENGINEER