


PLAN SHOWING THE PROPOSED CONVERSION OF FIVE MINERAL GROUND FLOOR & FIRST FLOOR BUILDING IN FLOOR NO.12
GODOWN PART, 6/10-207B, FETHI VILLAGE & PANCHAYAT, KUPPUR PANCHAYAT UNION, TIRUNELVELI DISTRICT.
APPROVED LAYOUT NO.88319

OTHER FLOOR PLANS/LAYOUTS

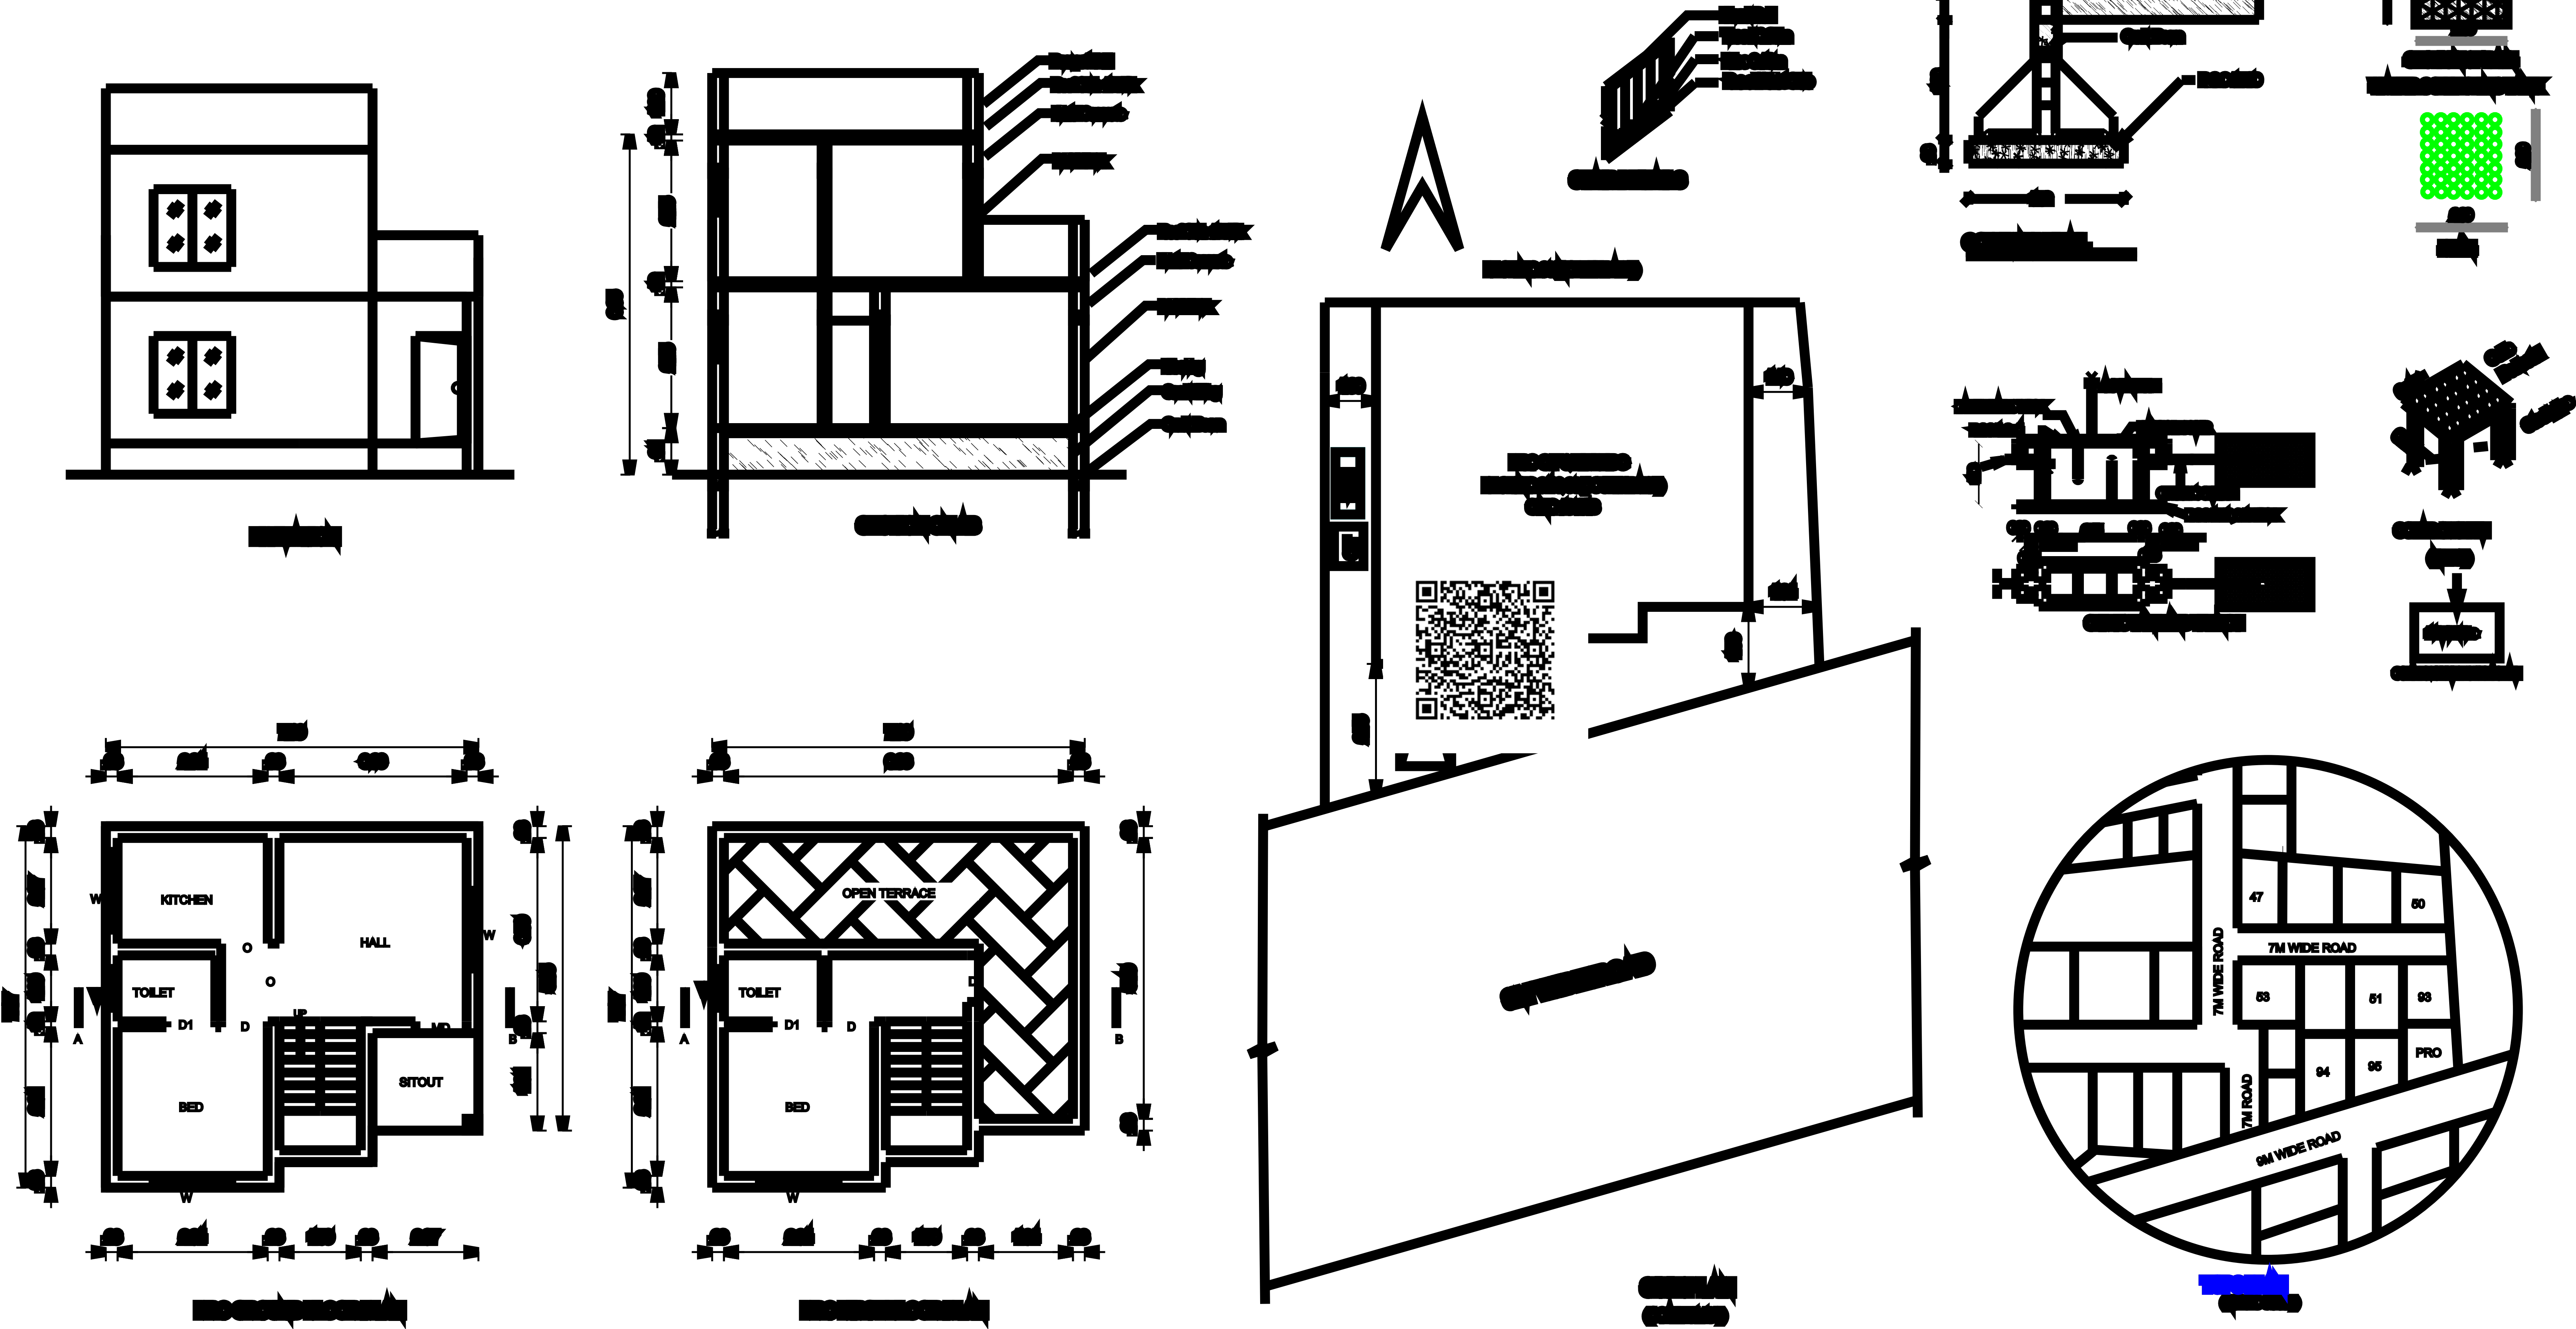

Sl. No.	Particulars	Area (Sq.ft)	Area (Sq.m)
1	Ground Floor Area	48.00	4.45
2	First Floor Area	48.00	4.45
3	Total Proposed Area	96.00	8.90
4	Value of Area	96.00	8.90

REFERENCE:-	RESIDENTIAL CAR PARKING:
MD DOOR 1.06 X 2.10 D DOOR 0.91 X 2.10 D1 DOOR 0.76 X 2.10 O OPEN 0.91 X 2.10 W WINDOW 1.62 X 1.52 V VENTILATOR 0.91 X 0.76	Floor Area Upto 75 Sq.mt = Nil, Floor Area Upto 150 Sq.mt = 1 No (1 Car Space Size -2.5M X 5.0M) Total Proposed Area = 72.22Sq.mt Required Car Space = Nil

NOTES:-	FLOOR SPACE INDEX
All dimension are in meter scale 1 :100 & 1 :200 Waste water used for garden Rain water harvesting details provided Rain water harvesting tank to be provided	FSI = $\frac{\text{ALL (G.F+ F.F)}}{\text{TOTAL SITE AREA}}$ FSI = $\frac{72.22}{81.28} = 0.88$ 0.88 < 2.00

Er.V.MUTHURAJ B.E, M.I.S.T.E
SHRI SATHYA SAI CONSTRUCTION
TIRUNELVELI TOWN - 627006
MOBILE:9865046060,9171020207
E-mail: Shrisathysaiconstr@gmail.com