



PLAN SHOWING THE PROPOSED ADDITIONAL CONSTRUCTION OF MADRAS TERRACE ROOF HOUSE IN FIRST FLOOR ,
SY.NO :357/1 , WARD NO : 2 ,D.NO : 2/108 , EAST STREET , VADAKKU ARIYANAYAGIPURAM VILLAGE & PANCHAYAT,
CHERANMAHADEVI TALUK , TIRUNELVELI DISTRICT .




NAME OF THE APPICANT : MR . A.SUNDARAM , S/O. ARUMUGATHESIKAR .

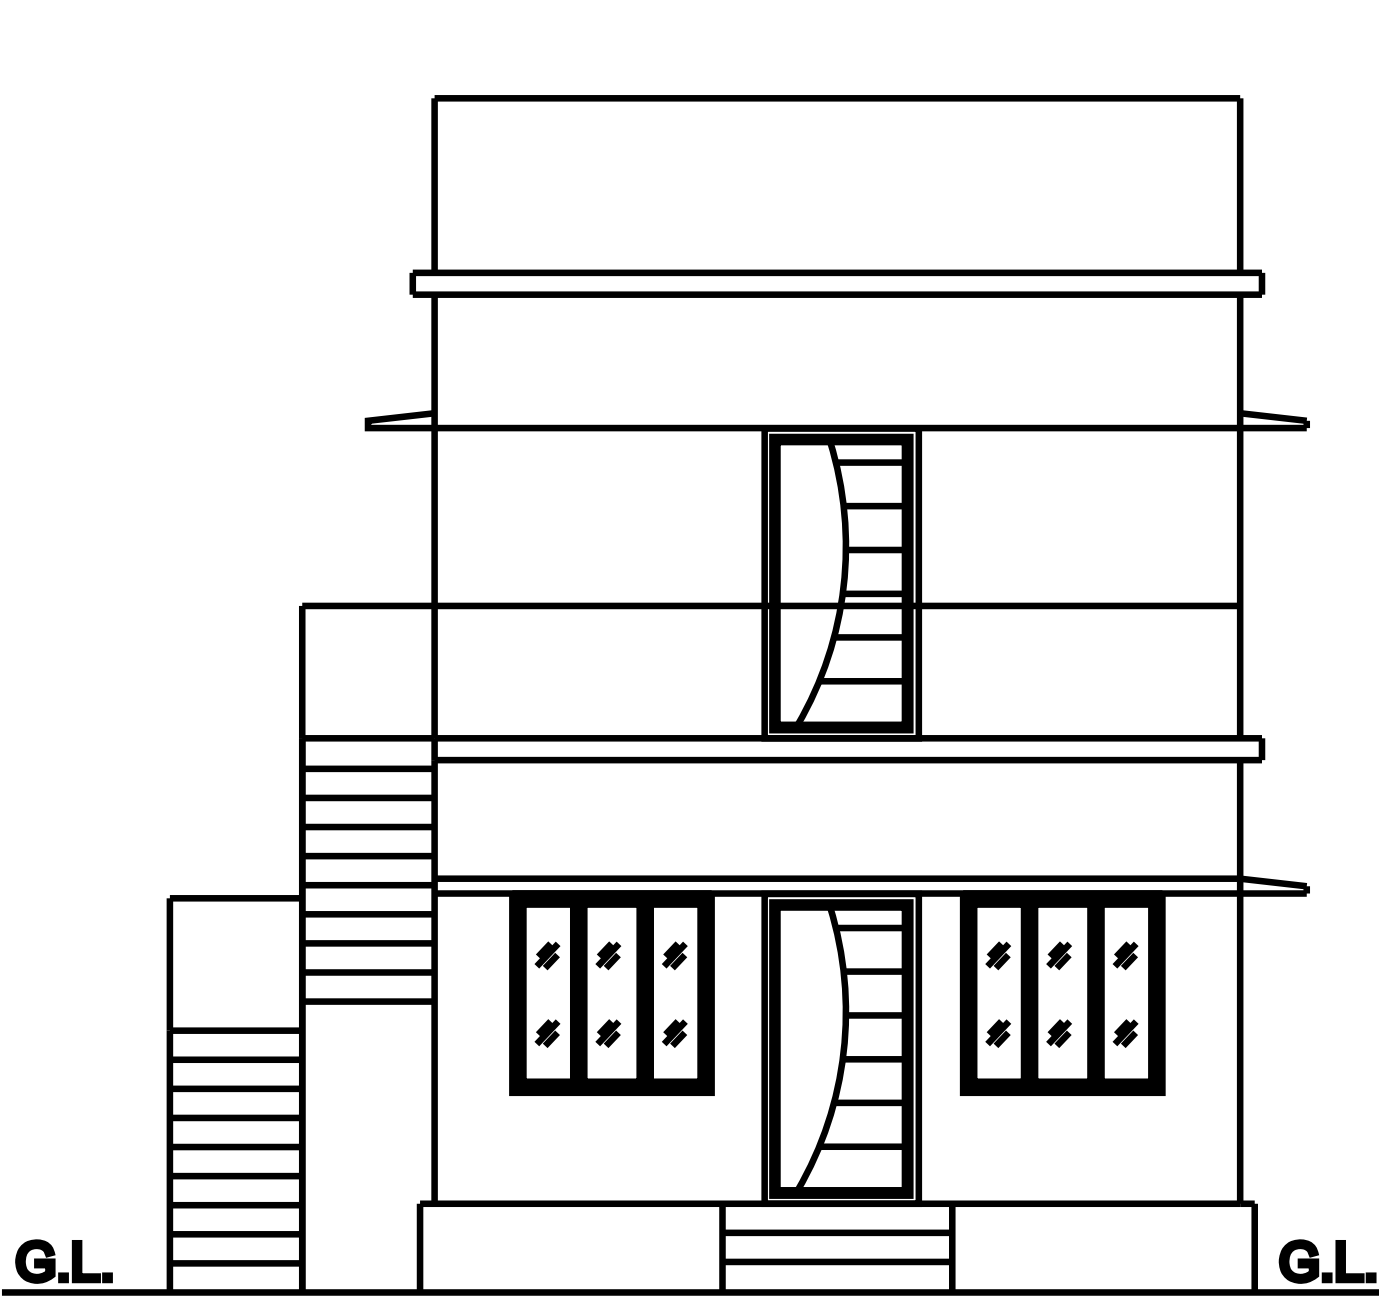


ELEVATION

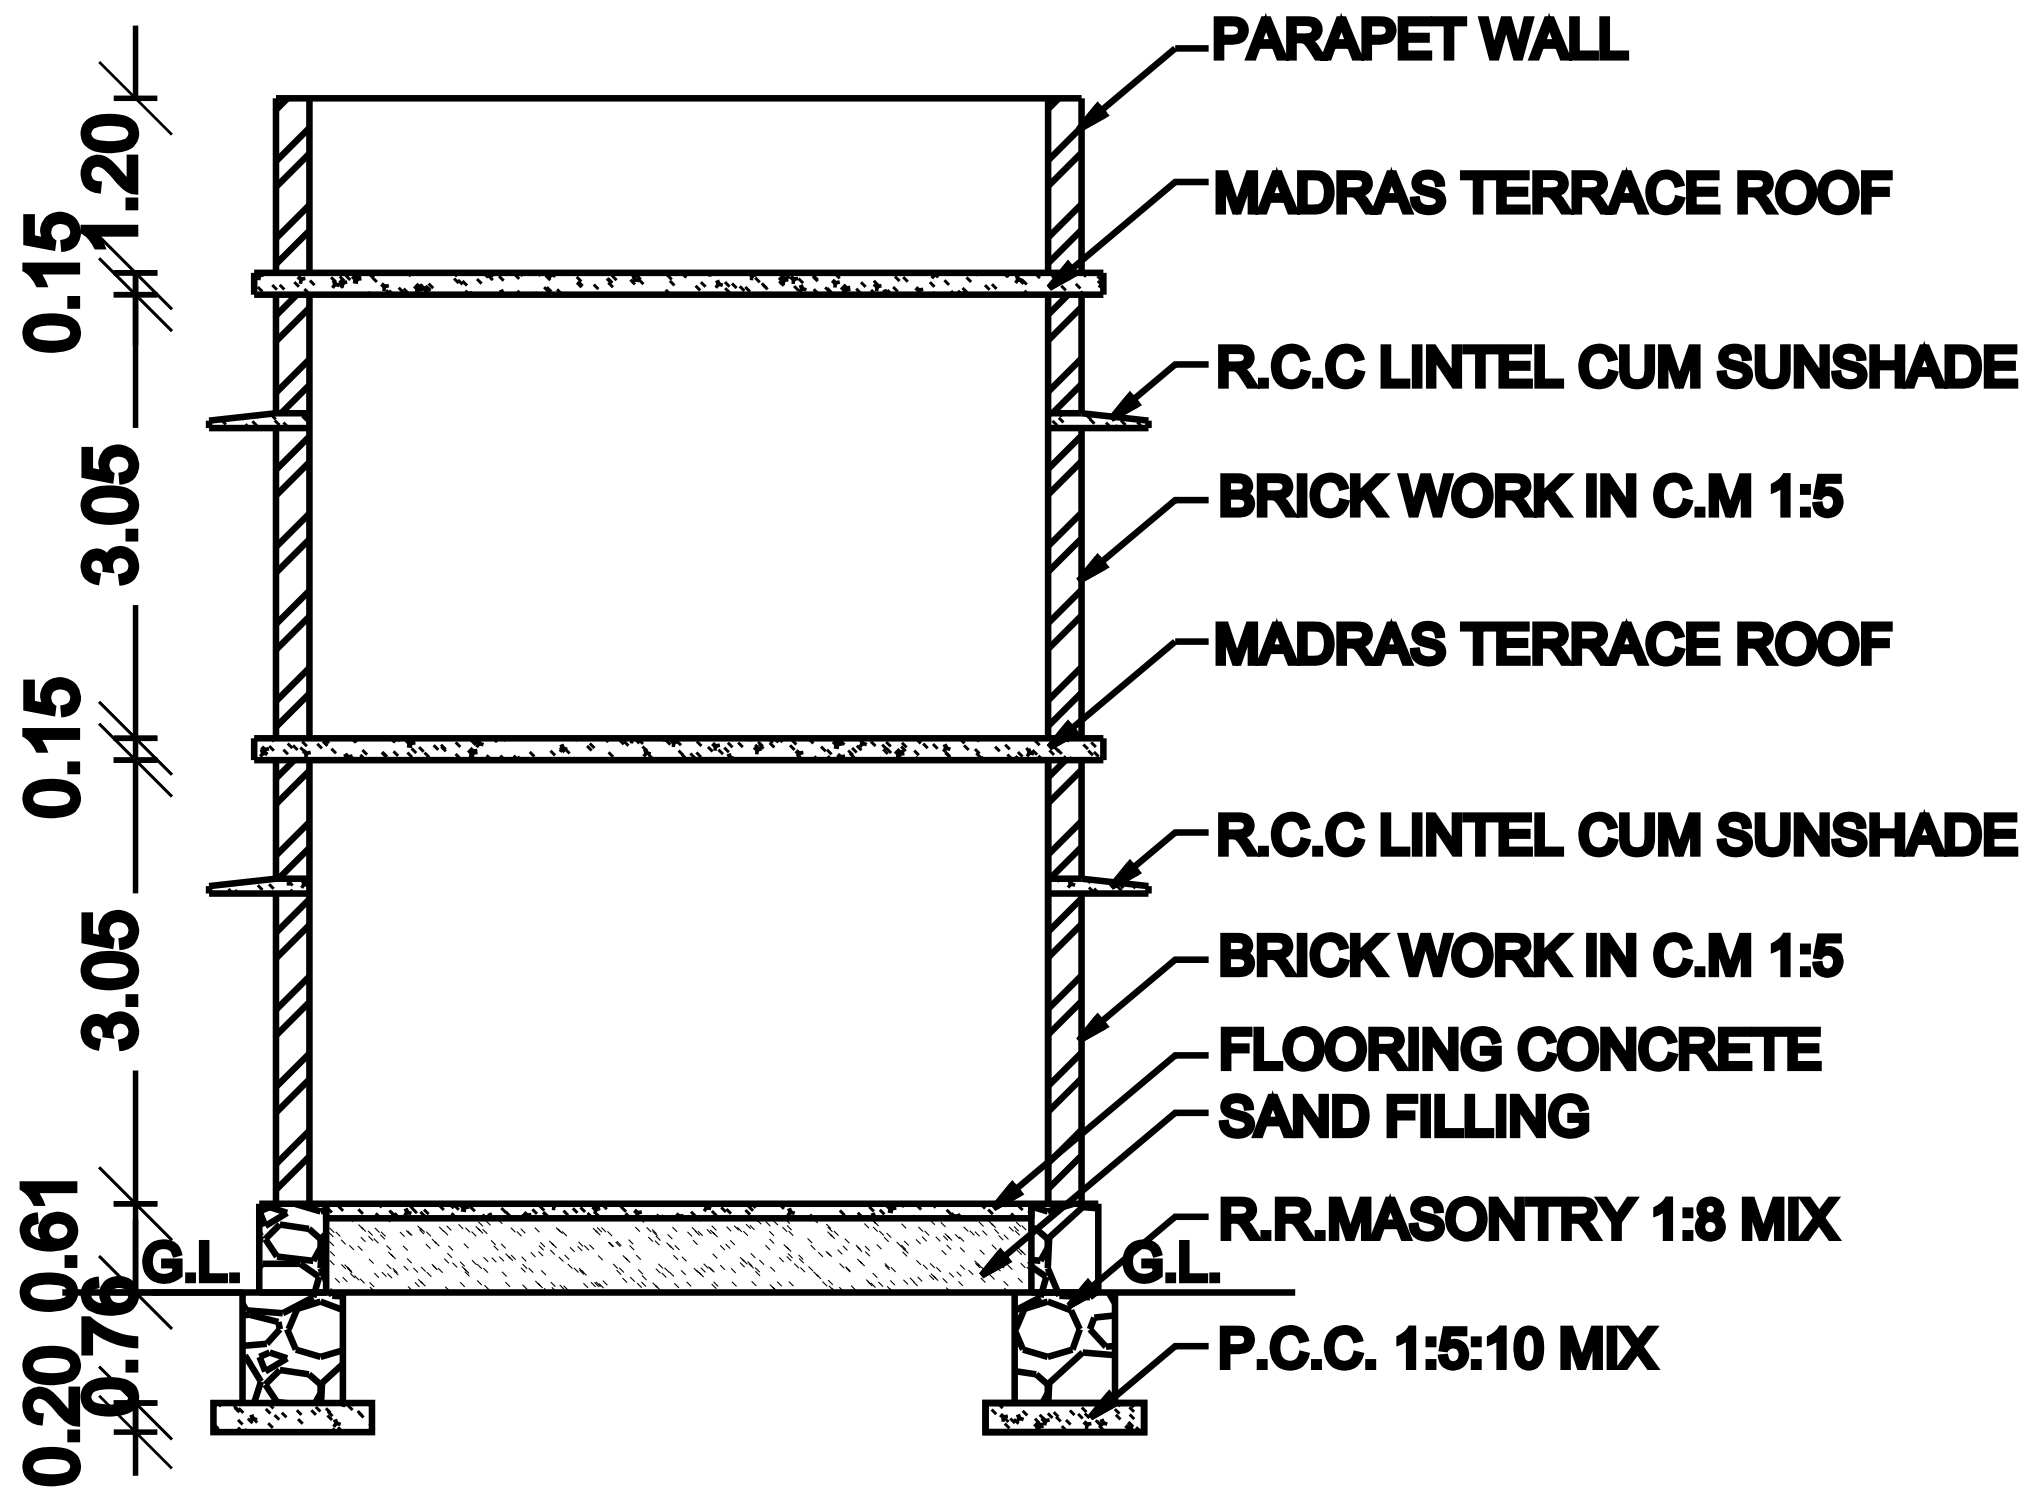



SECTION ON - A B

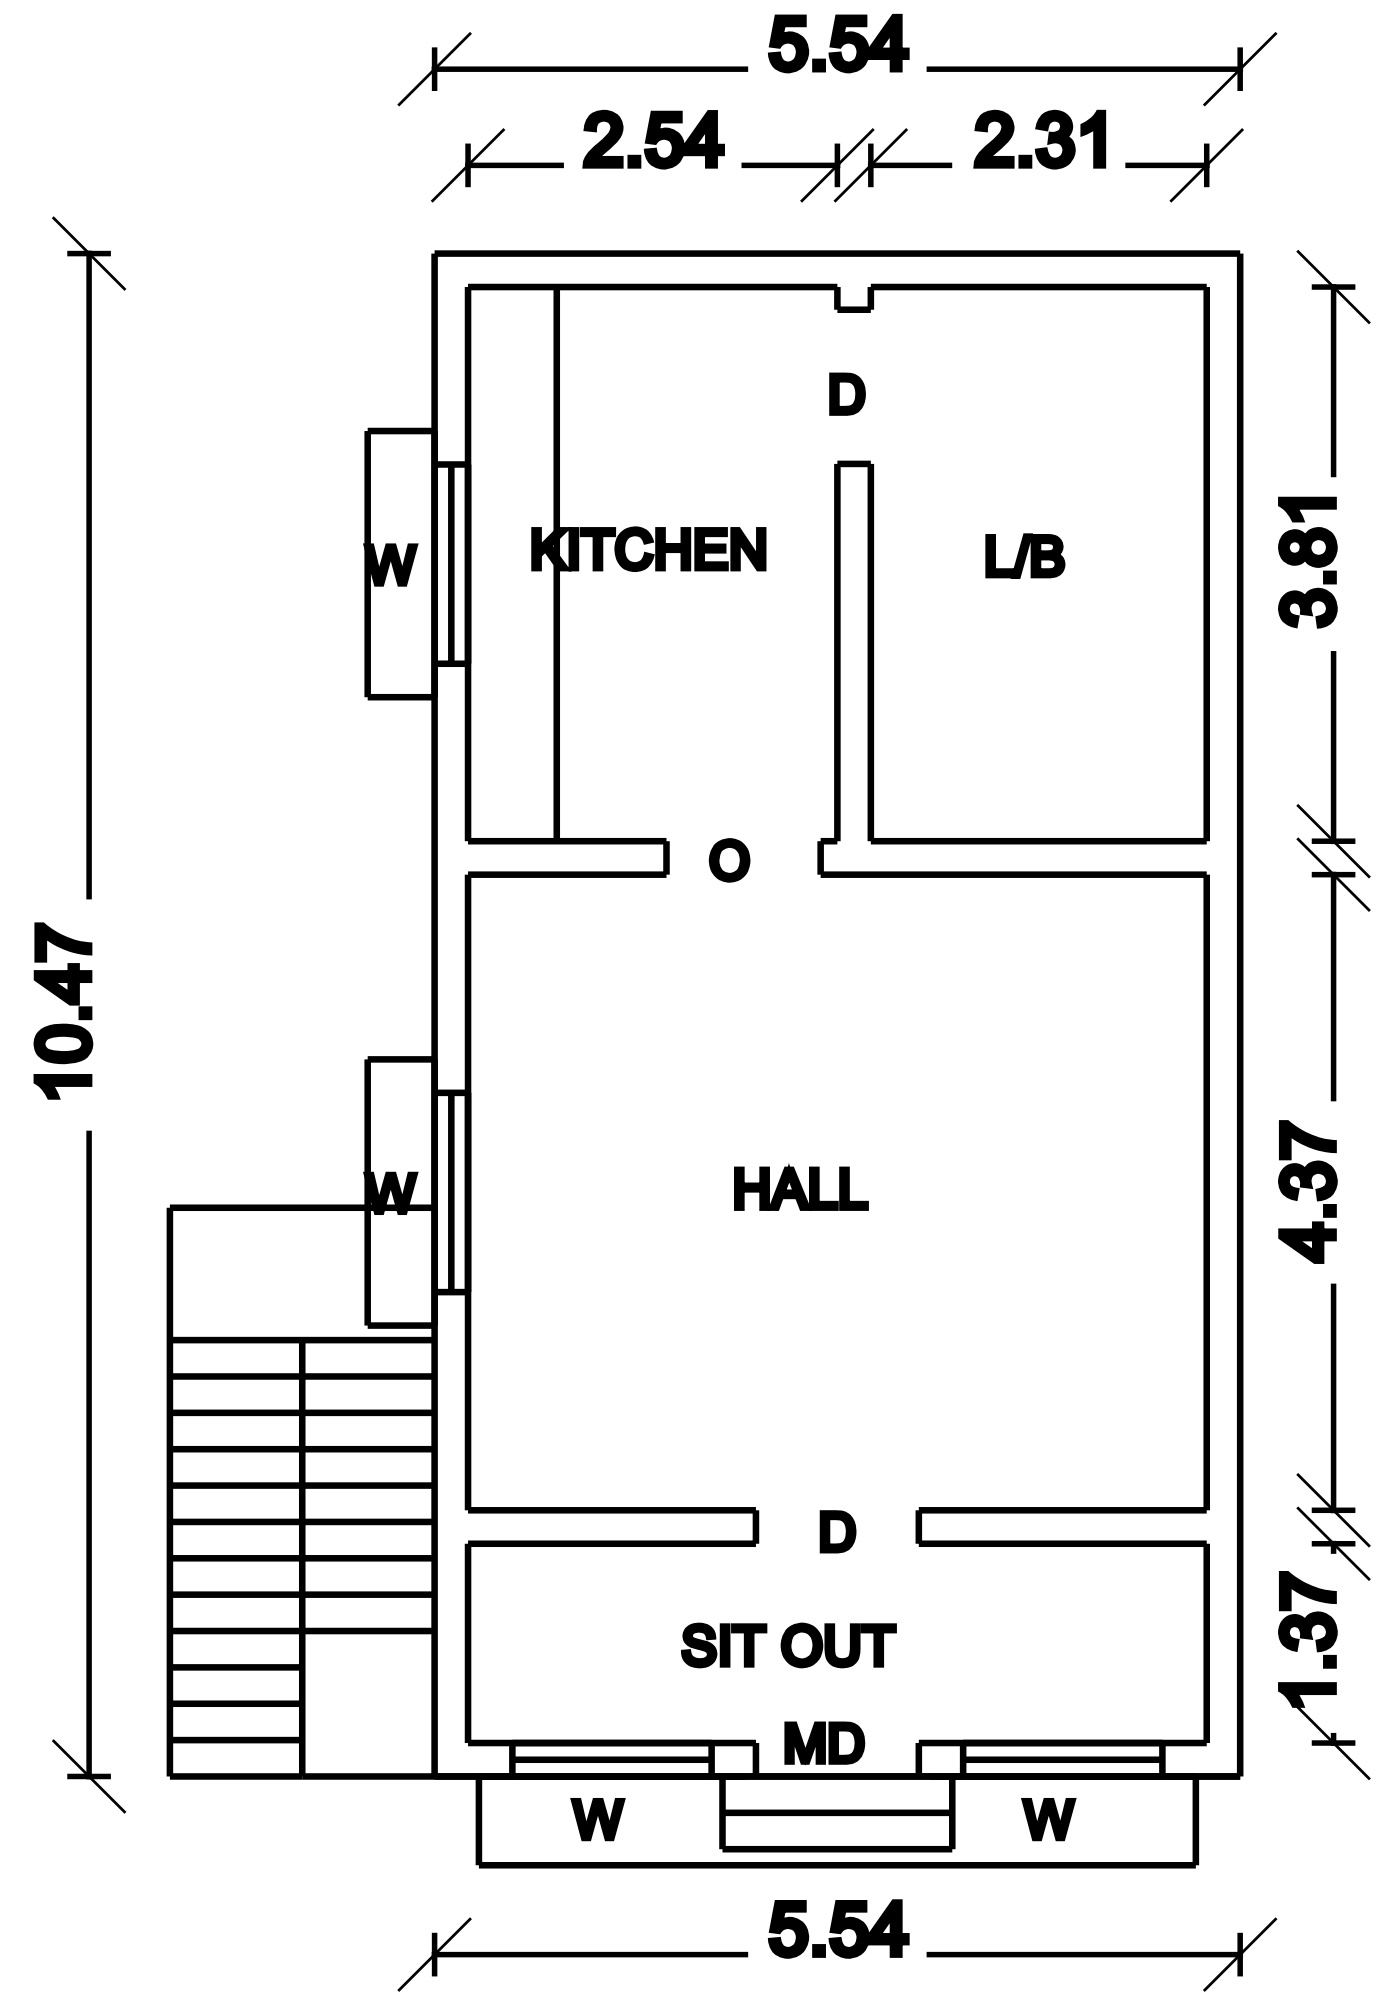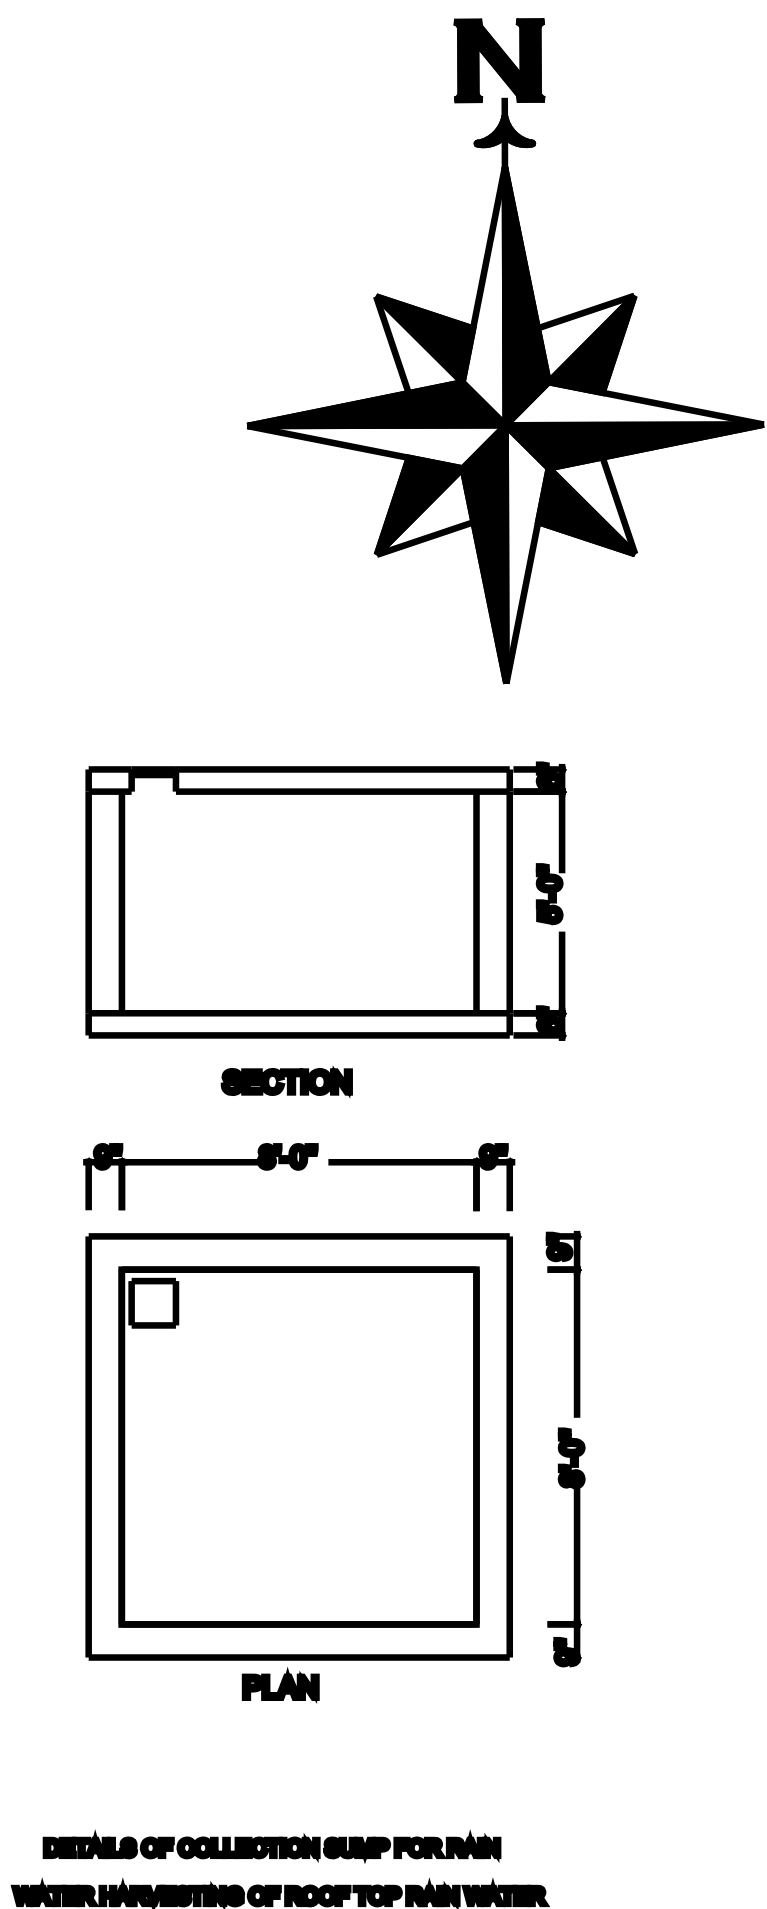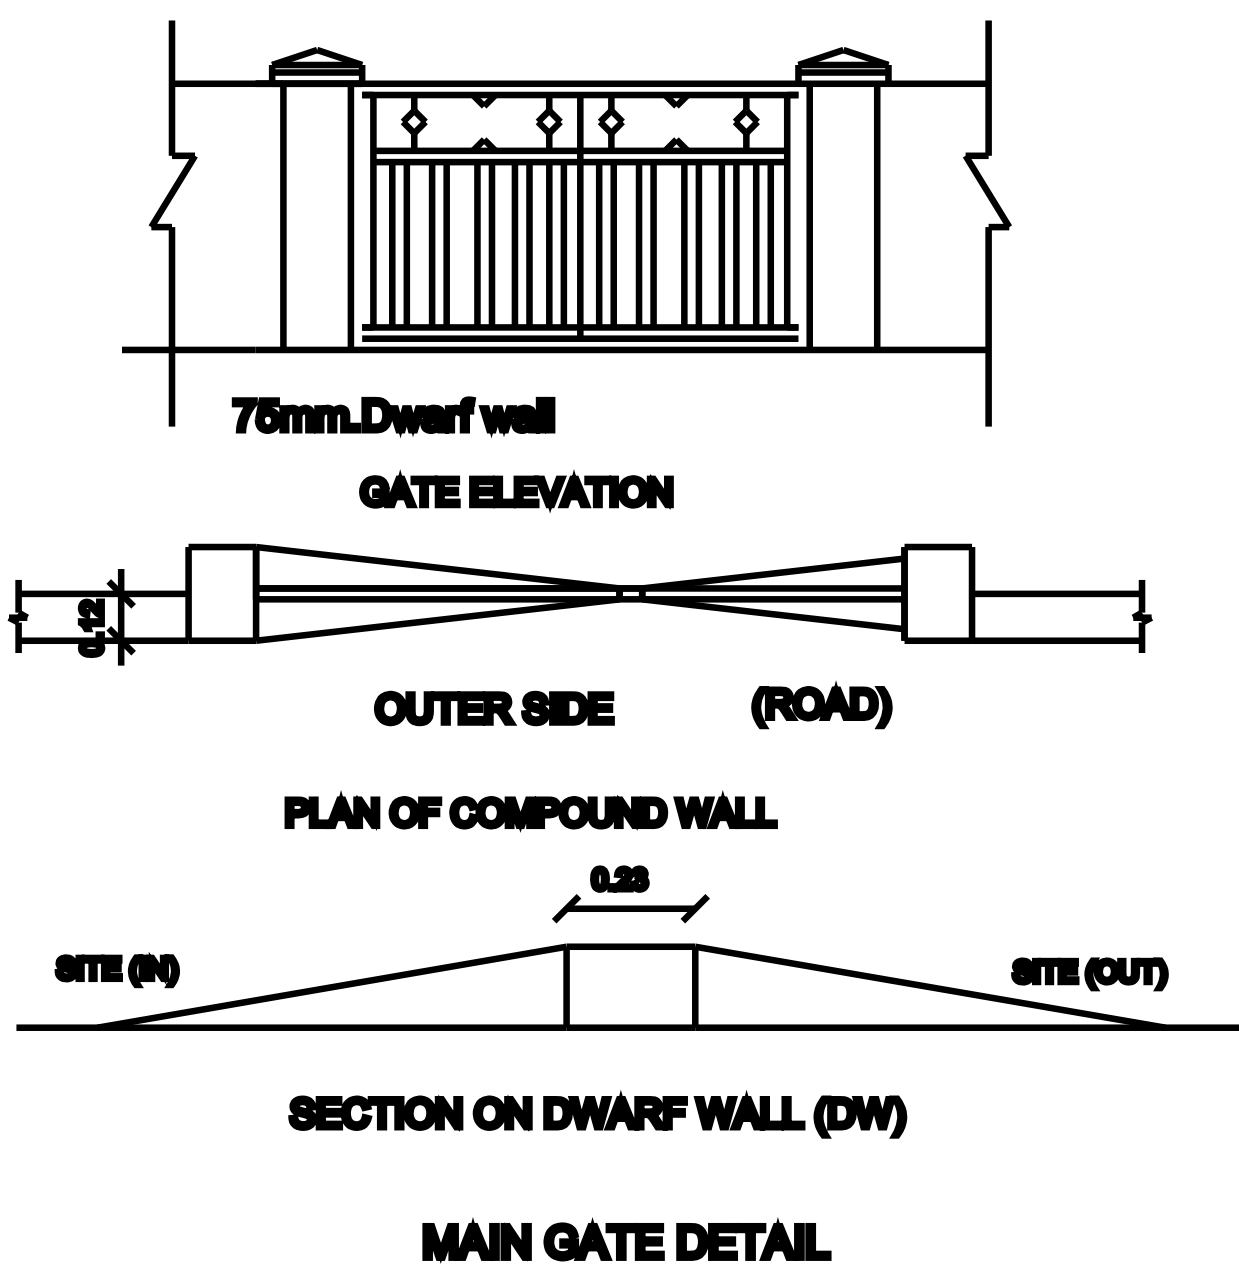

EX.GROUND FLOOR PLAN

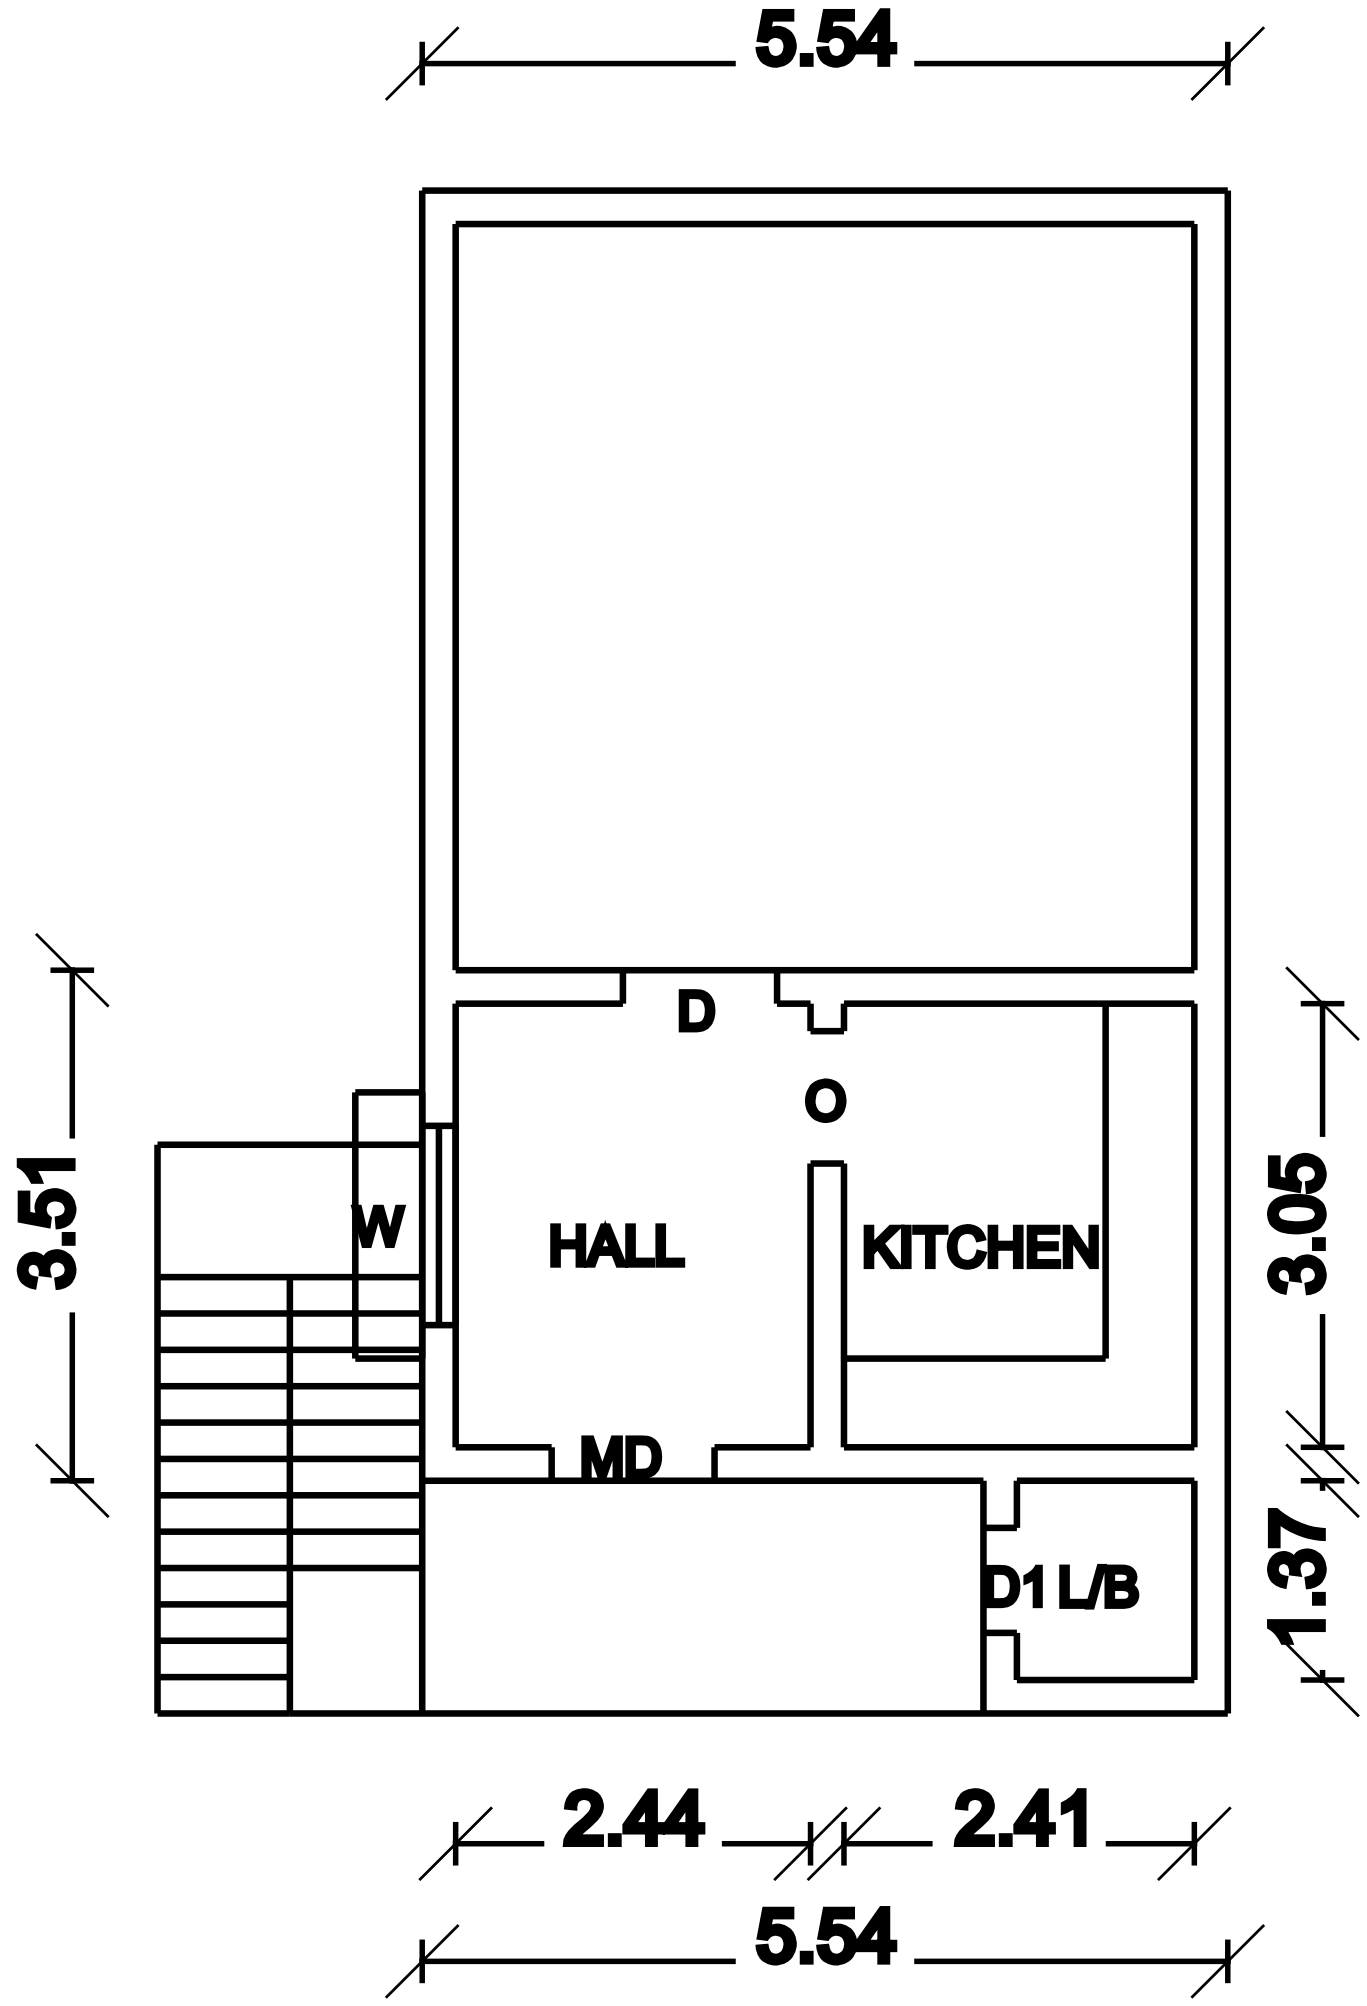

PRO.FIRST FLOOR PLAN

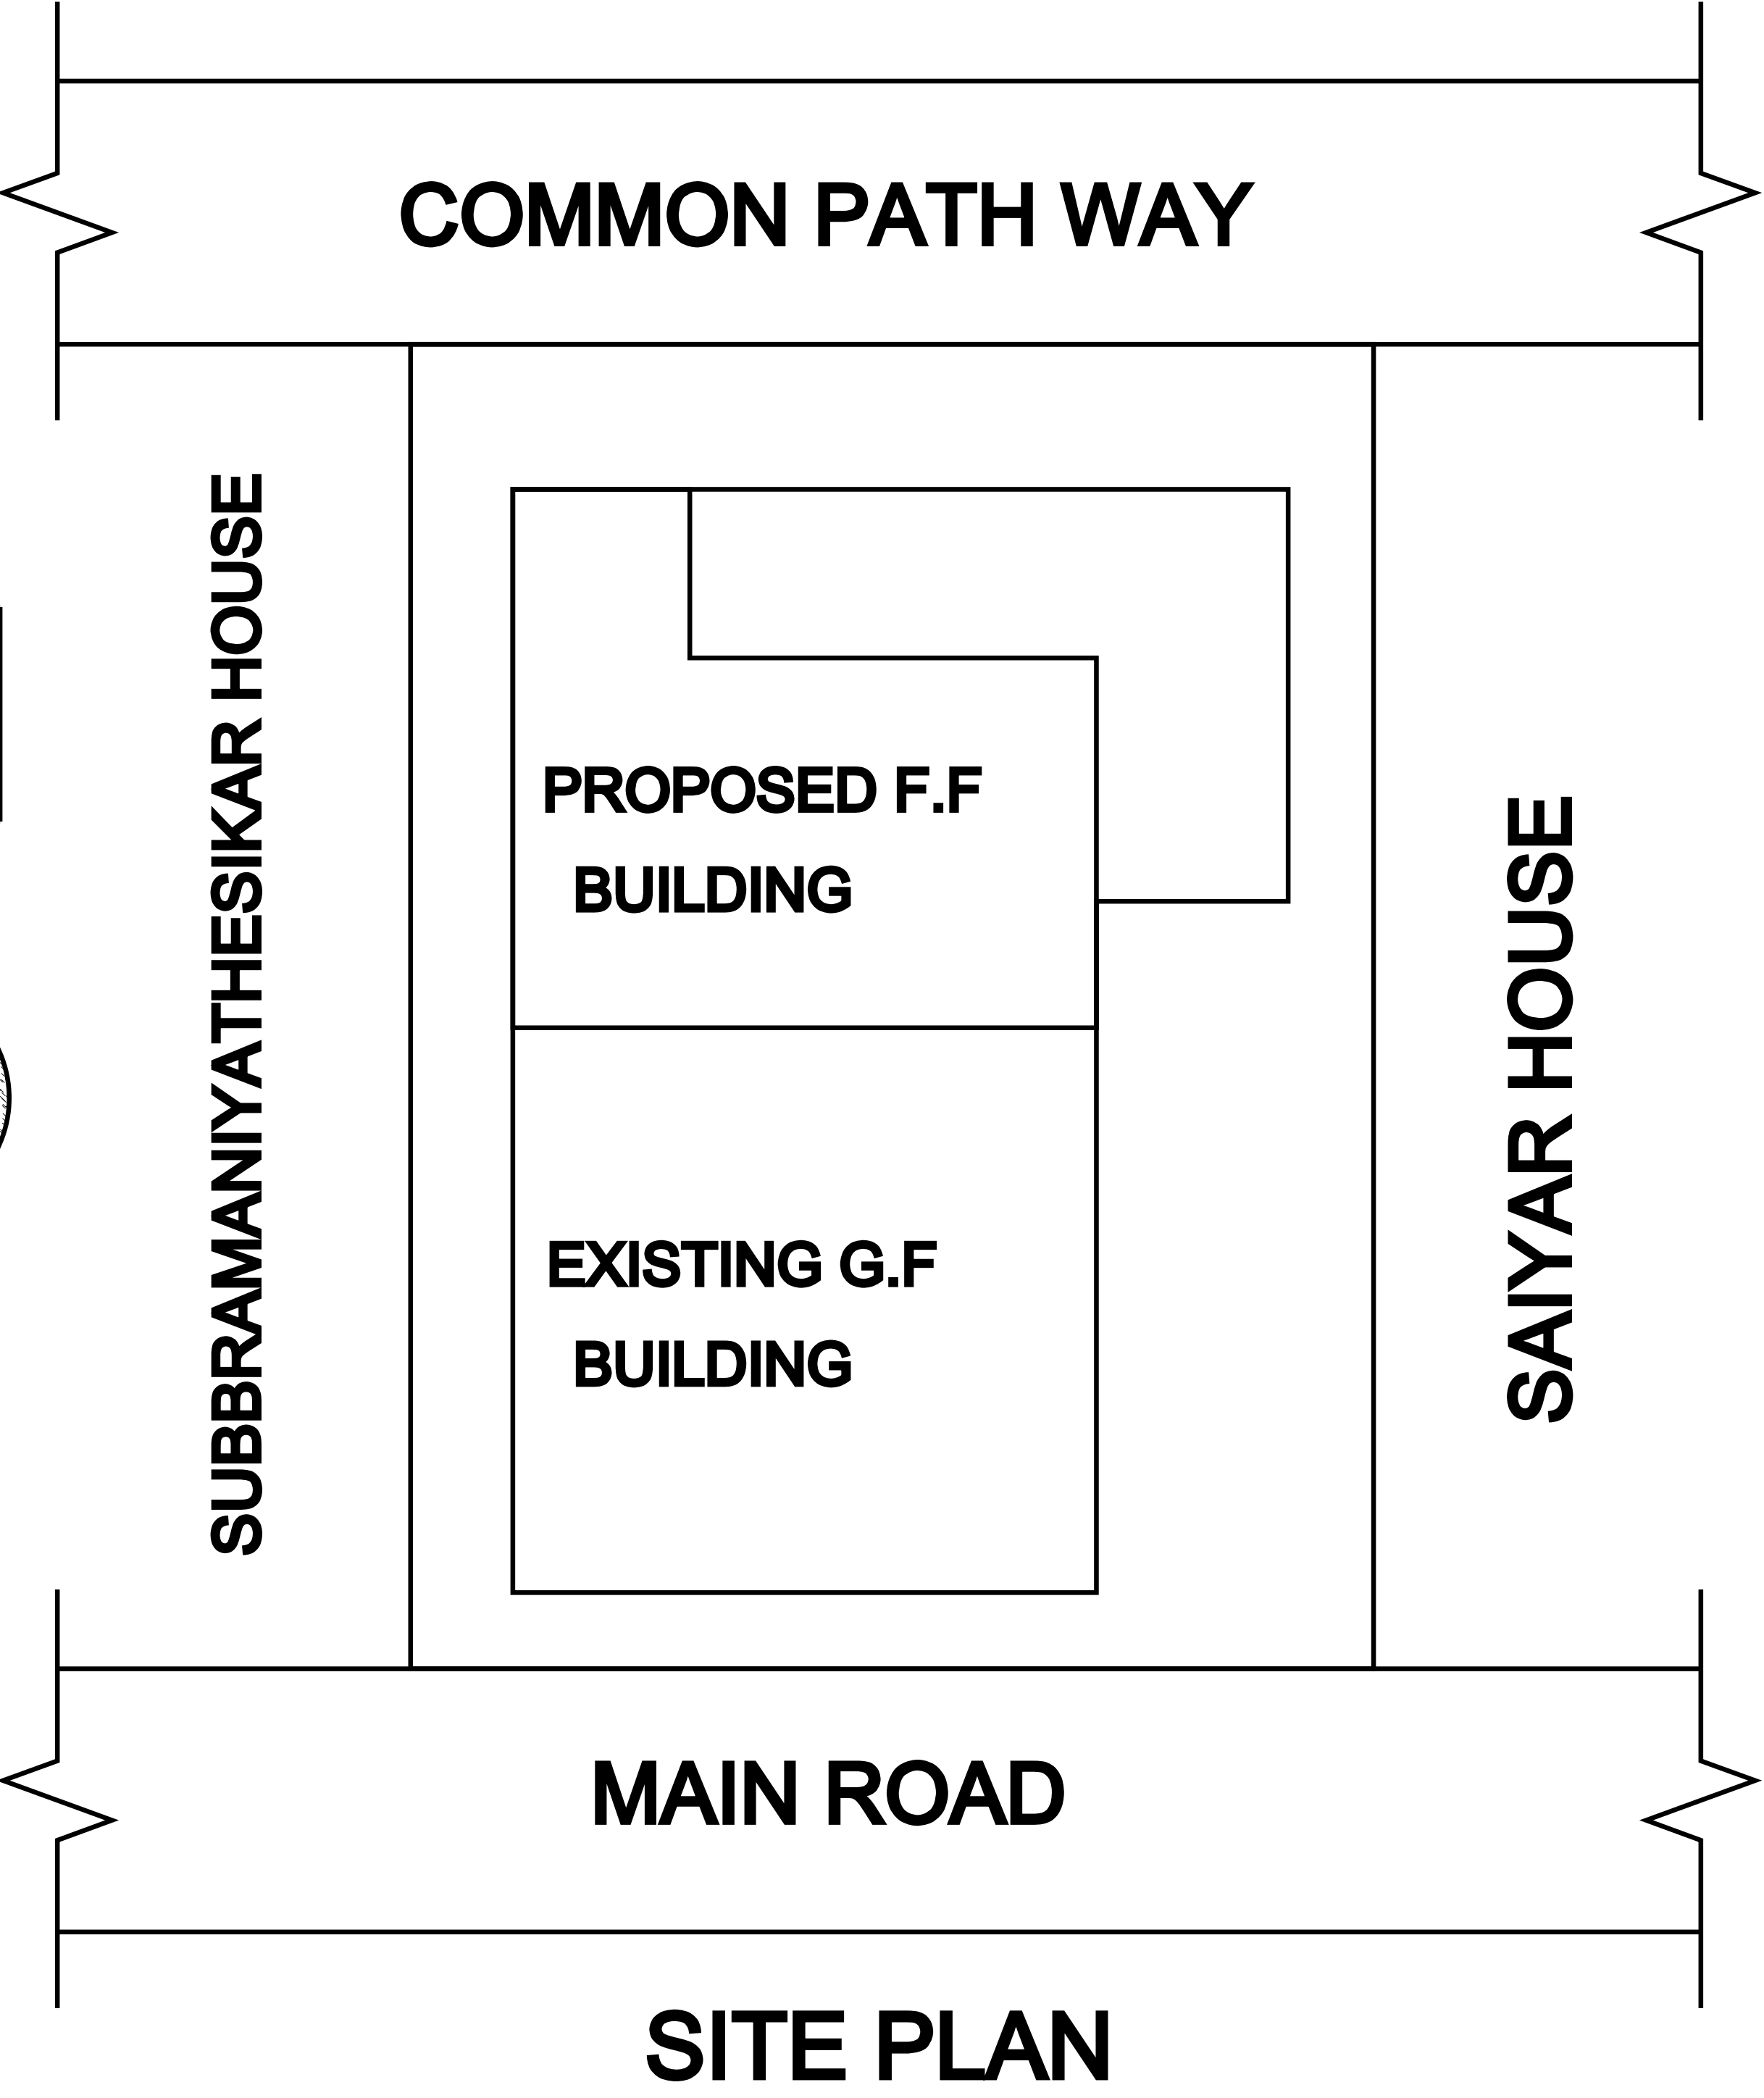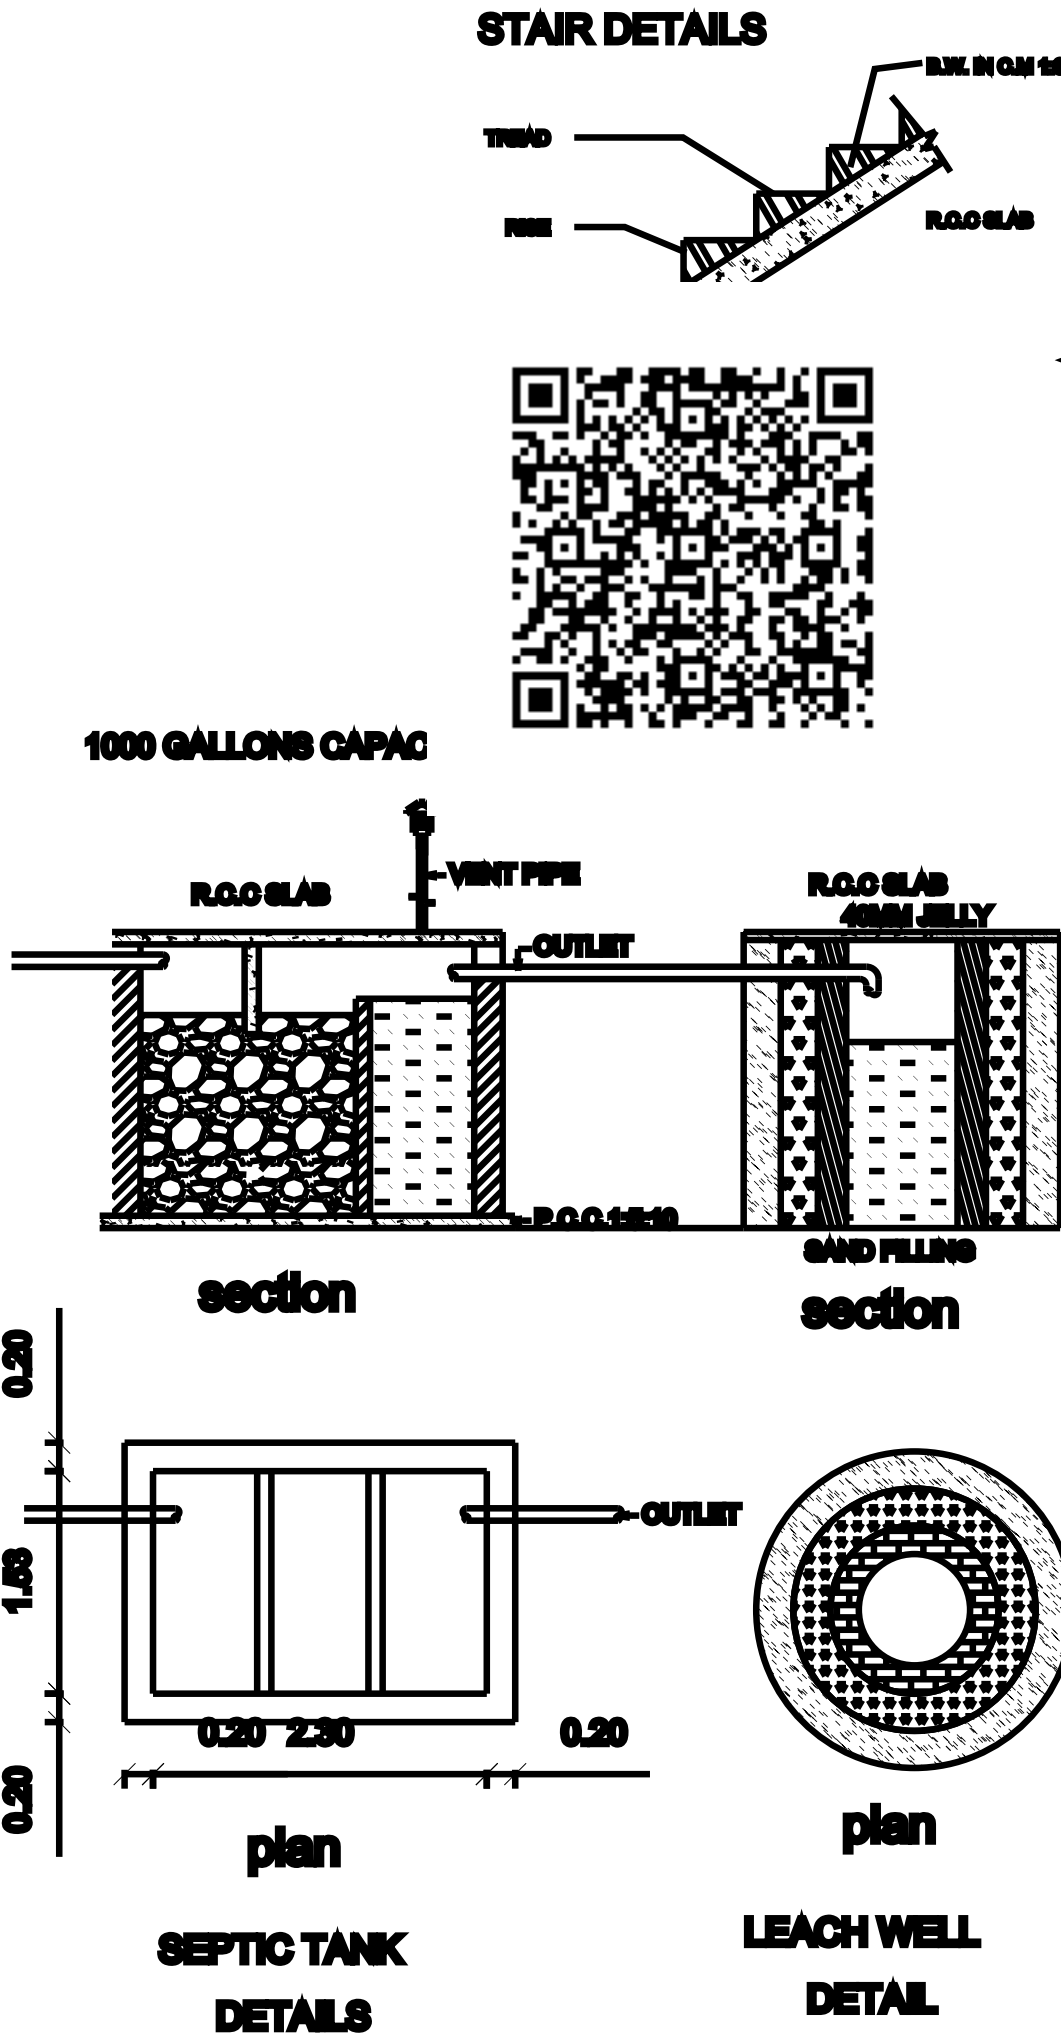

SITE PLAN

SCHEDULE OF JOINERIES			
REF.	DESCRIPTION	SIZE (In metre)	
MD	MAIN DOOR	1.00 x 2.10	
O	OPEN	1.20 x 2.10	
D	DOOR	0.91 x 2.10	
D1	DOOR	0.76 x 2.10	
W1	WINDOW	1.37 x 1.37	
W2	WINDOW	0.91 x 1.37	
V	VENTILATOR	0.76 x 0.76	
AREA DETAIL		SQ.MT	SQ.FT
SITE AREA		115.92	1247.81
EX.GROUND FLOOR AREA		65.11	700.84
PRO.FIRST FLOOR AREA		22.13	238.21
SCALE 1:100			
ALL DIMENSIONS ARE IN METER			
A. SUNDARAM			
APPLICANT SIGNATURE :			
Er. A.Maria Pani Jawahar ,B.E., REGISTERED ENGINEER - GRADE - III TIRUNELVELI DISTRICT / REG . NO : TNV / PROF / 28 / 2023 JAWAHAR BUILDING CONSULTANCY , 90 , MAIN STREET , SINGAMPARAI - 627601. CELL : 8148019096 ,			
ENGINEER :			