


SITE AND DETAILED PLAN SHOWING THE PROPOSED CONSTRUCTION OF R.C.C ROOF GROUND FLOOR RESIDENTIAL BUILDING IN AYAN PUNJAI S.F NO: 110 / 1F , 1G , NEW S.F NO:110 / 1F1A1,110 / 1G1A , 110 / 1G4A1 , NEW SUB -DIVISION S.F NO: 110 / 1F1A1A1 , 1G1A , 1G4A1A1 (PART) , PATTa NO: 2769 , PLOT NO: 5 , AT ILANGULAM VILLAGE AND PANCHAYAT , NANGUNERI TALUK AND UNION ,TIRUNELVELI DISTRICT .

APPLICANT:- Mrs. K. PALNITHYA , D /o. KRISHNAMANI .

OFFICE USE :-



AREA DETAILS	SQ.M	SQ.FEET
AREA OF THE SITE (4.0 Cents)	163.00	1755.00
PLINTH AREA OF GF BUILDING	78.95	849.81
AREA OF OPEN SPACE	84.05	905.19
FLOOR AREA OF GF BUILDING	58.30	627.54
Floor Area Bet'n 50 & 75 Required 1 Car Space & 1 Two Wheeler, Above 75 Sq.m 1 Car Space		
CAR SPACE	REQUIRED NIL	PROVIDED NIL
TWO WHEELER SPACE	2	2

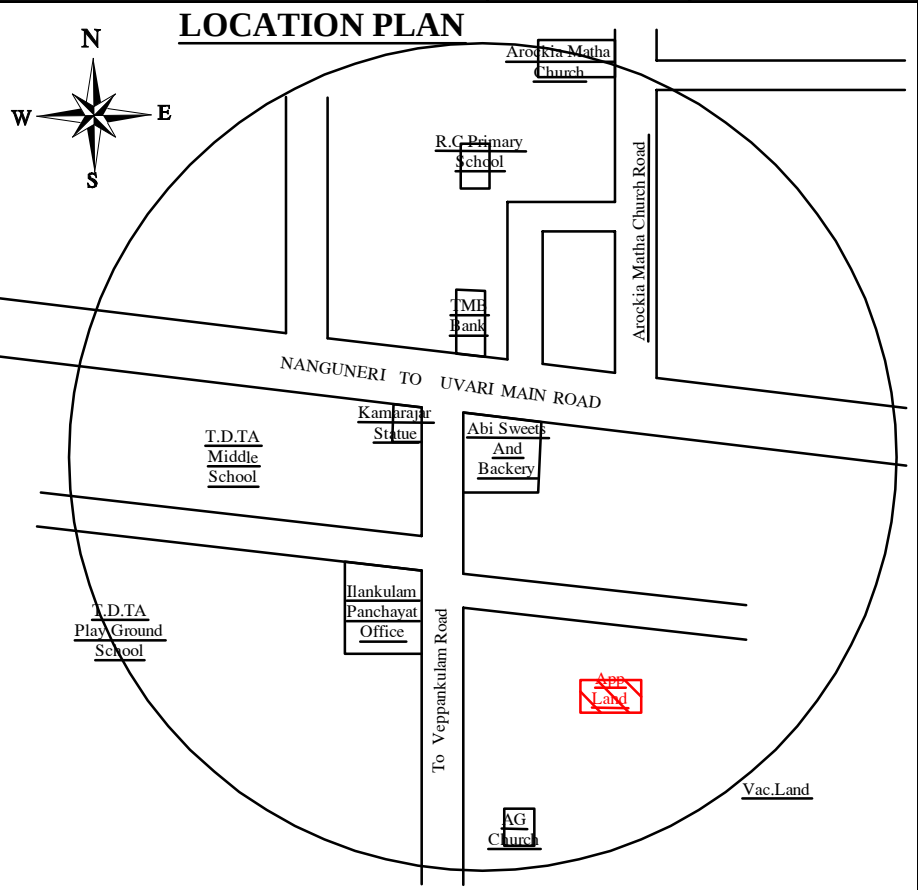


APPLICANT :-

K. Palnithya
Mrs. K. PALNITHYA.

REGISTERED ENGINEER :-


P. Kison
Er. P. KISON , D.C.E .,(L.B.S)
Licensed Building Surveyor ,
Engineers Grade -III,
Reg.No: 171 /LS /2023 / 00006 ,
J.K. Construction And Designs,
Govt School Opp ,
Elangulam -627 -110 ,
CELL : 87541 - 27696.

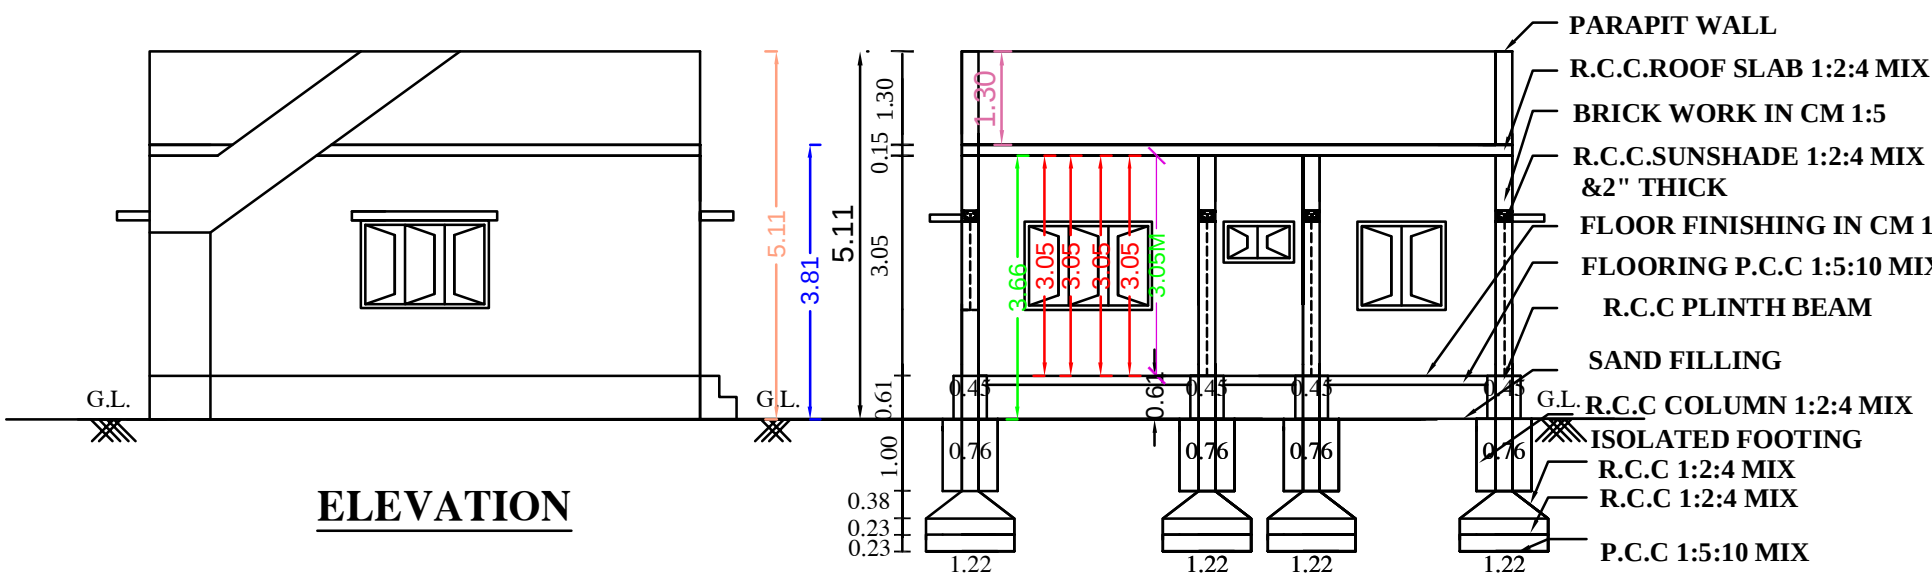


SECTION ON AA

S.F NO: 110 / 1H NEER LAND









39'0"(11.89 M)

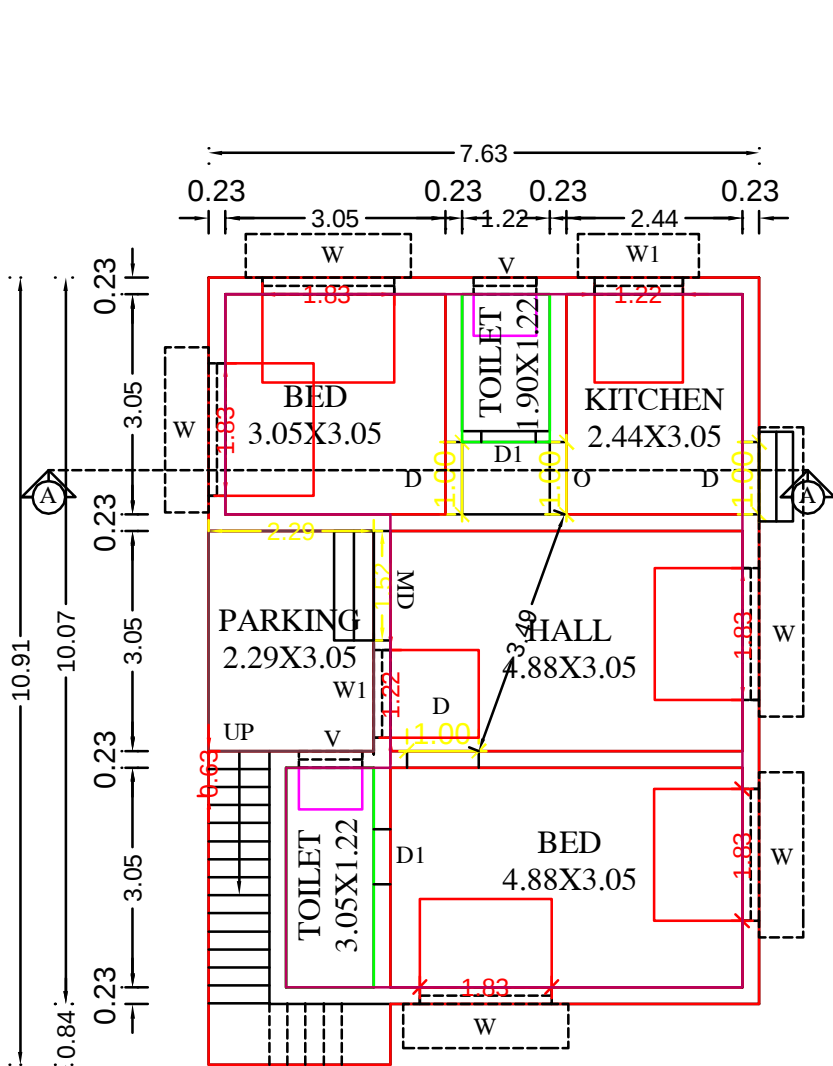

PRO.GROUND FLOOR PLAN

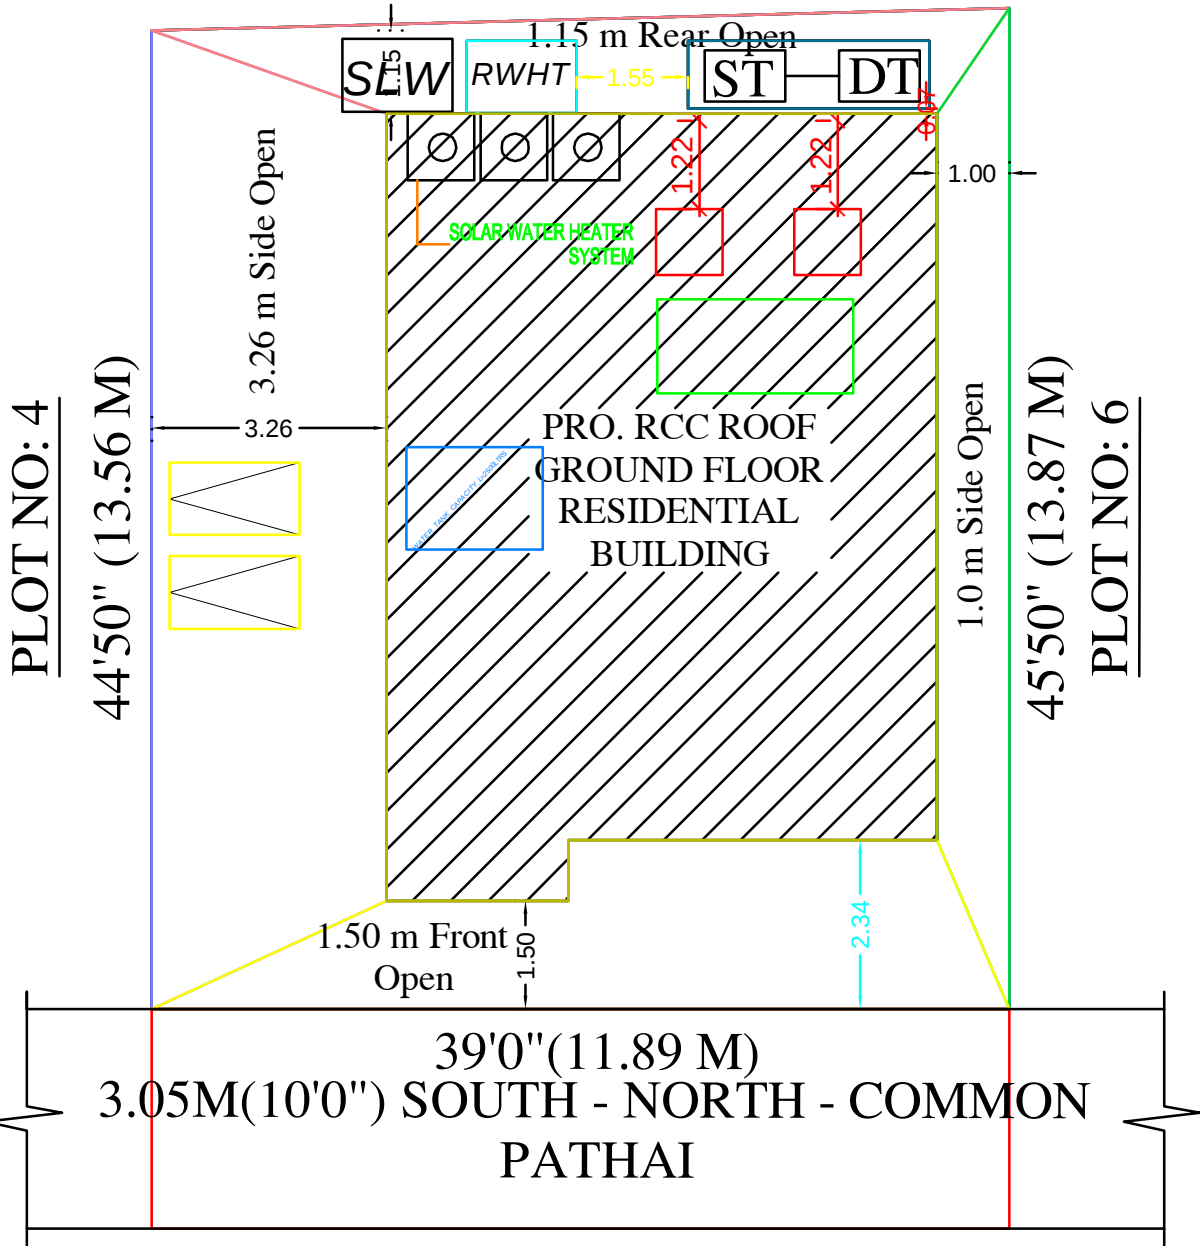

SITE PLAN(SCALE 1:100)

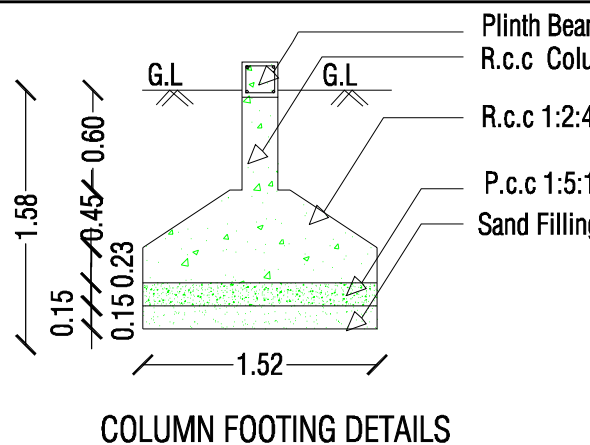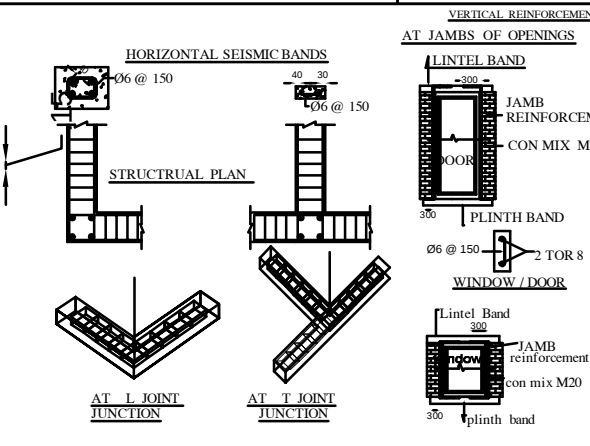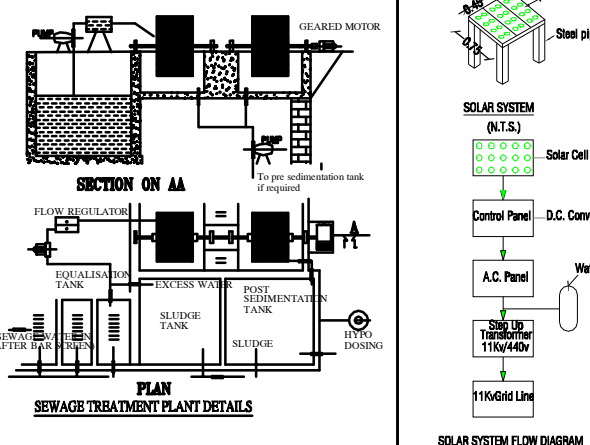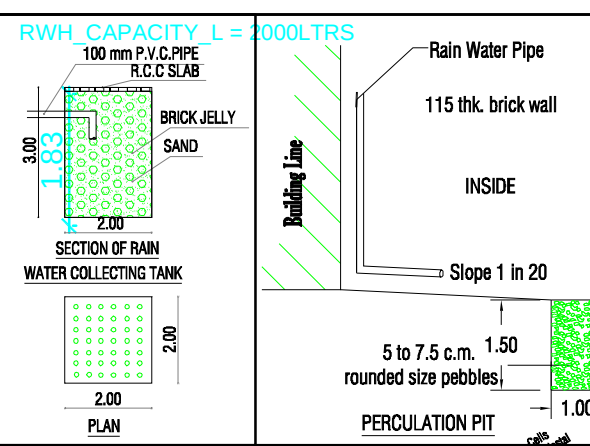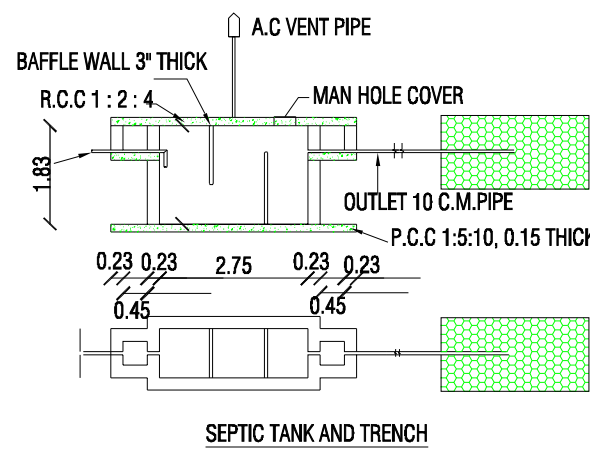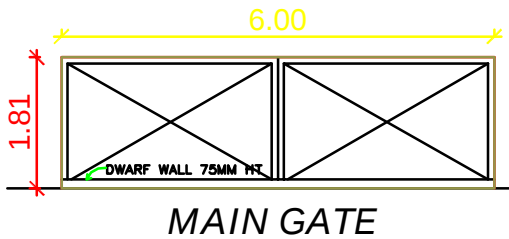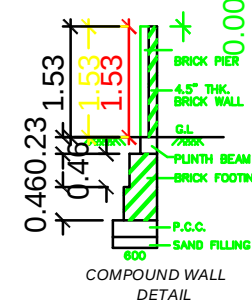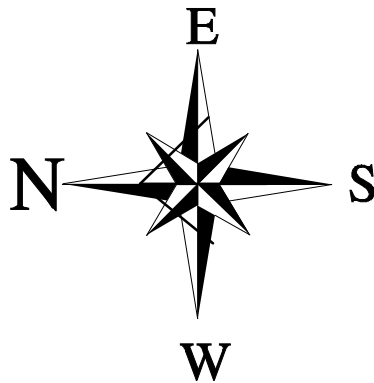


COLOUR INDEX		
	SITE BOUNDARY	
	PROPOSED BUILDING	
	RCP & ST-DT	
	EXI. BLDG TO BE DEMOLISHED	
	ROAD	

DETAILS OF JOINARIES.		
MD - MAIN DOOR	1.52X 2.13	W - WINDOW 1.83 X 1.22
D - DOOR	1.00X 2.13	W1 - WINDOW 1.22 X 1.22
D1 -DOOR	0.76 X 2.13	V - VENTILATOR 0.91 X 0.61

Do Rain Water Harvest At House		
Save The Planet: Plant A Tree ! Get Rain Water !!		

- NOTES:-
- All dimension are in meter
 - Scale 1 :100
 - Waste water used for garden
 - Rain water harvesting details provided
 - Rain water harvesting tank to be provided

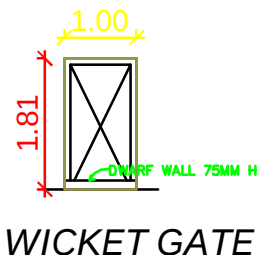

DISCLAIMER:

- Site Plan And Address Drawn Based On The Document Copy Produced By The Owner As Well As Inspection .
- Approval Process And Building Construction Not Followed By Me .
- I Am Not Giving Structural Detailing And I Am Not Responsible For Further Illegal Activity Using This Plan .