






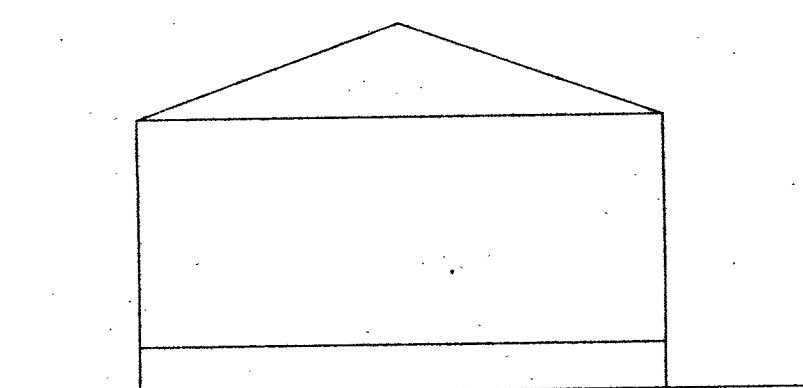


Diagram illustrating the addition of two lengths:

- Top line segment: 7.00
- Bottom line segment: 6.76 (with 0.12 at the start and 0.12 at the end, totaling 7.00)

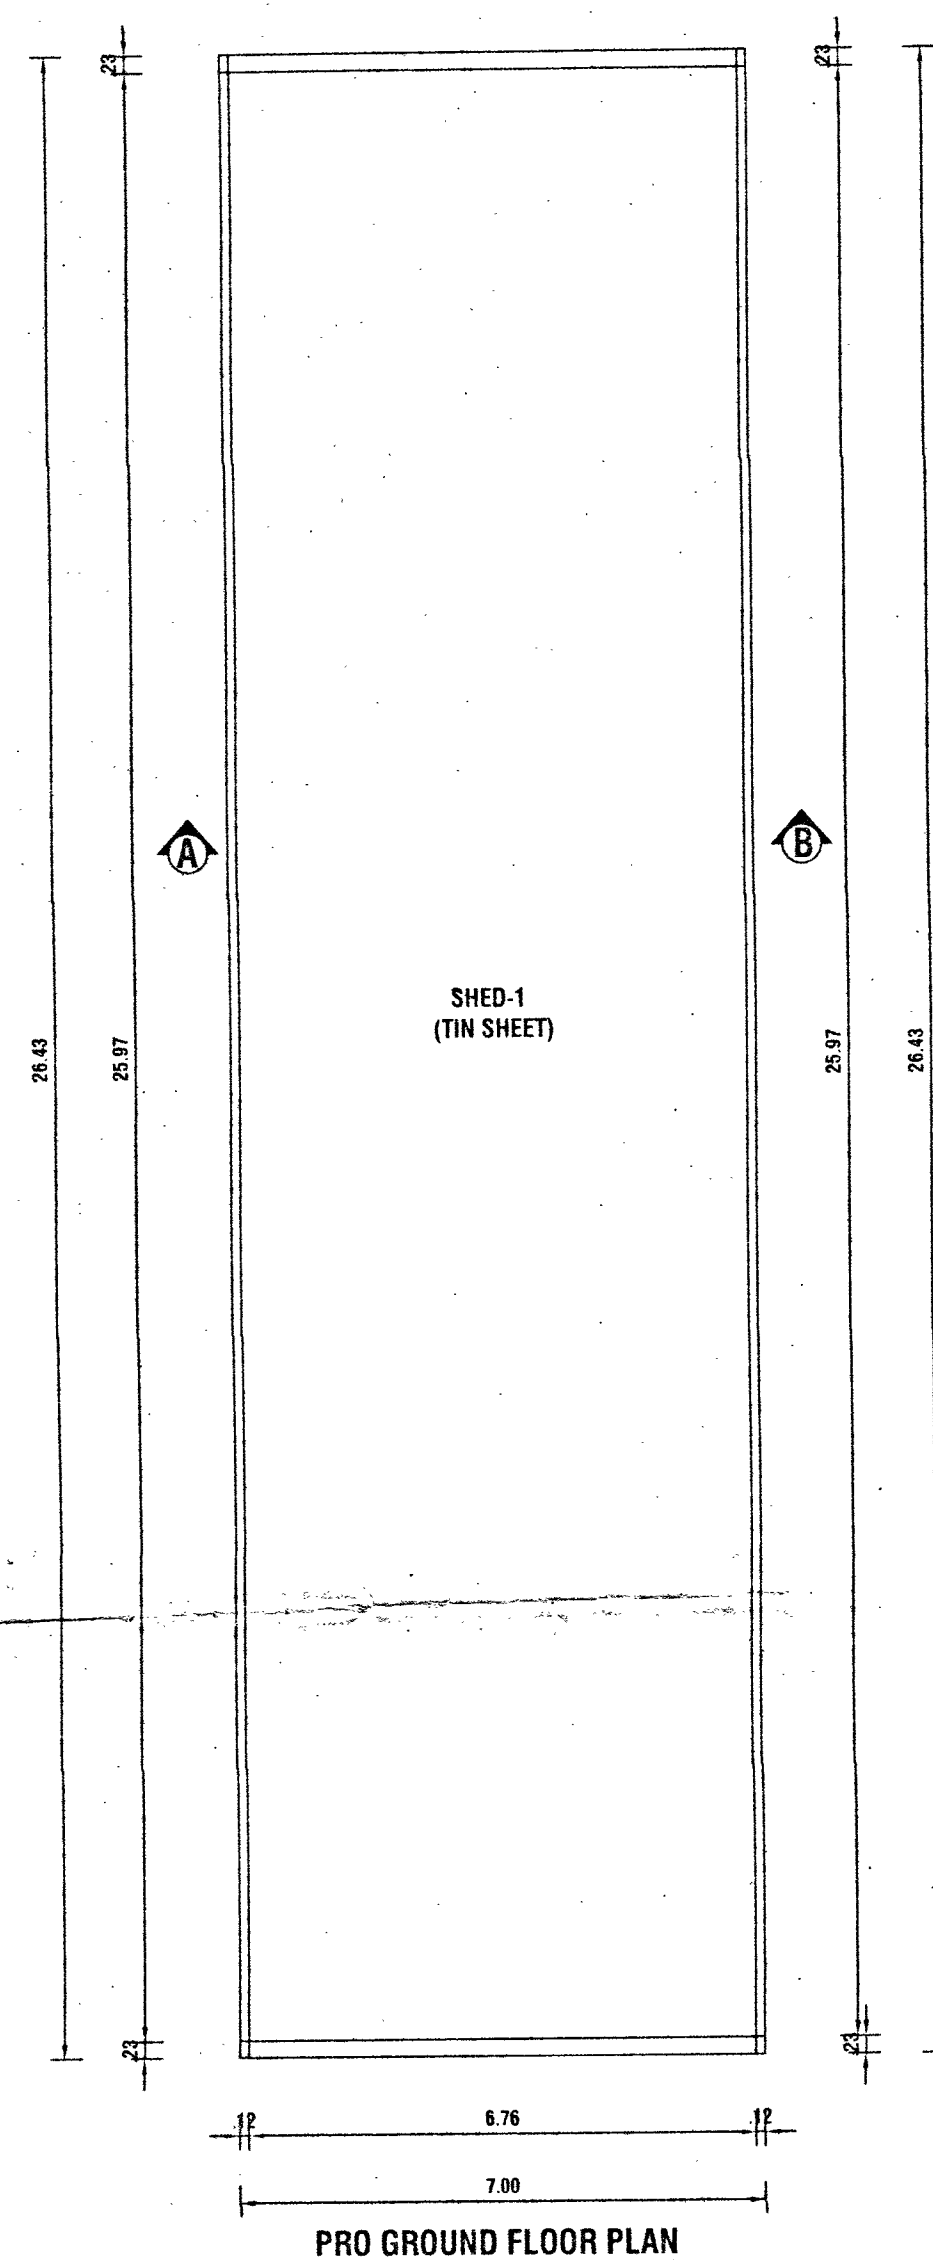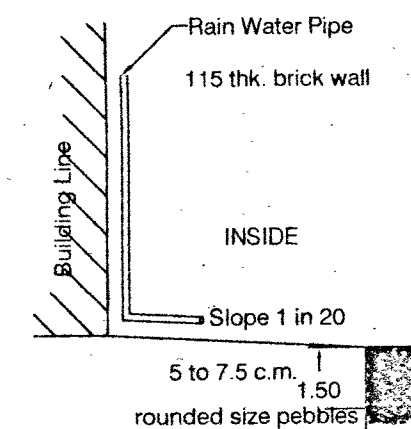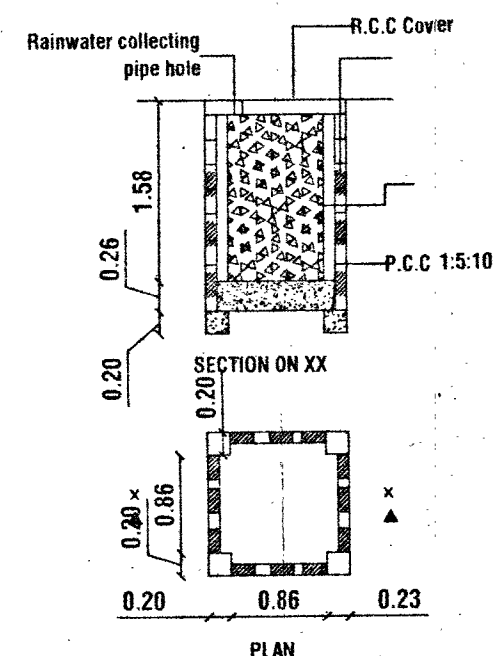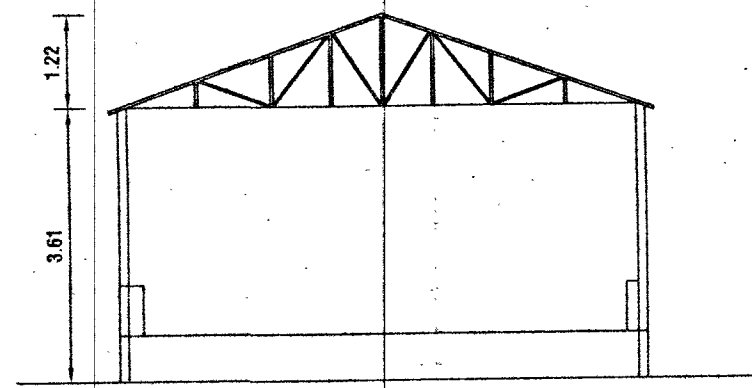

PRO GROUND FLOOR PLAN

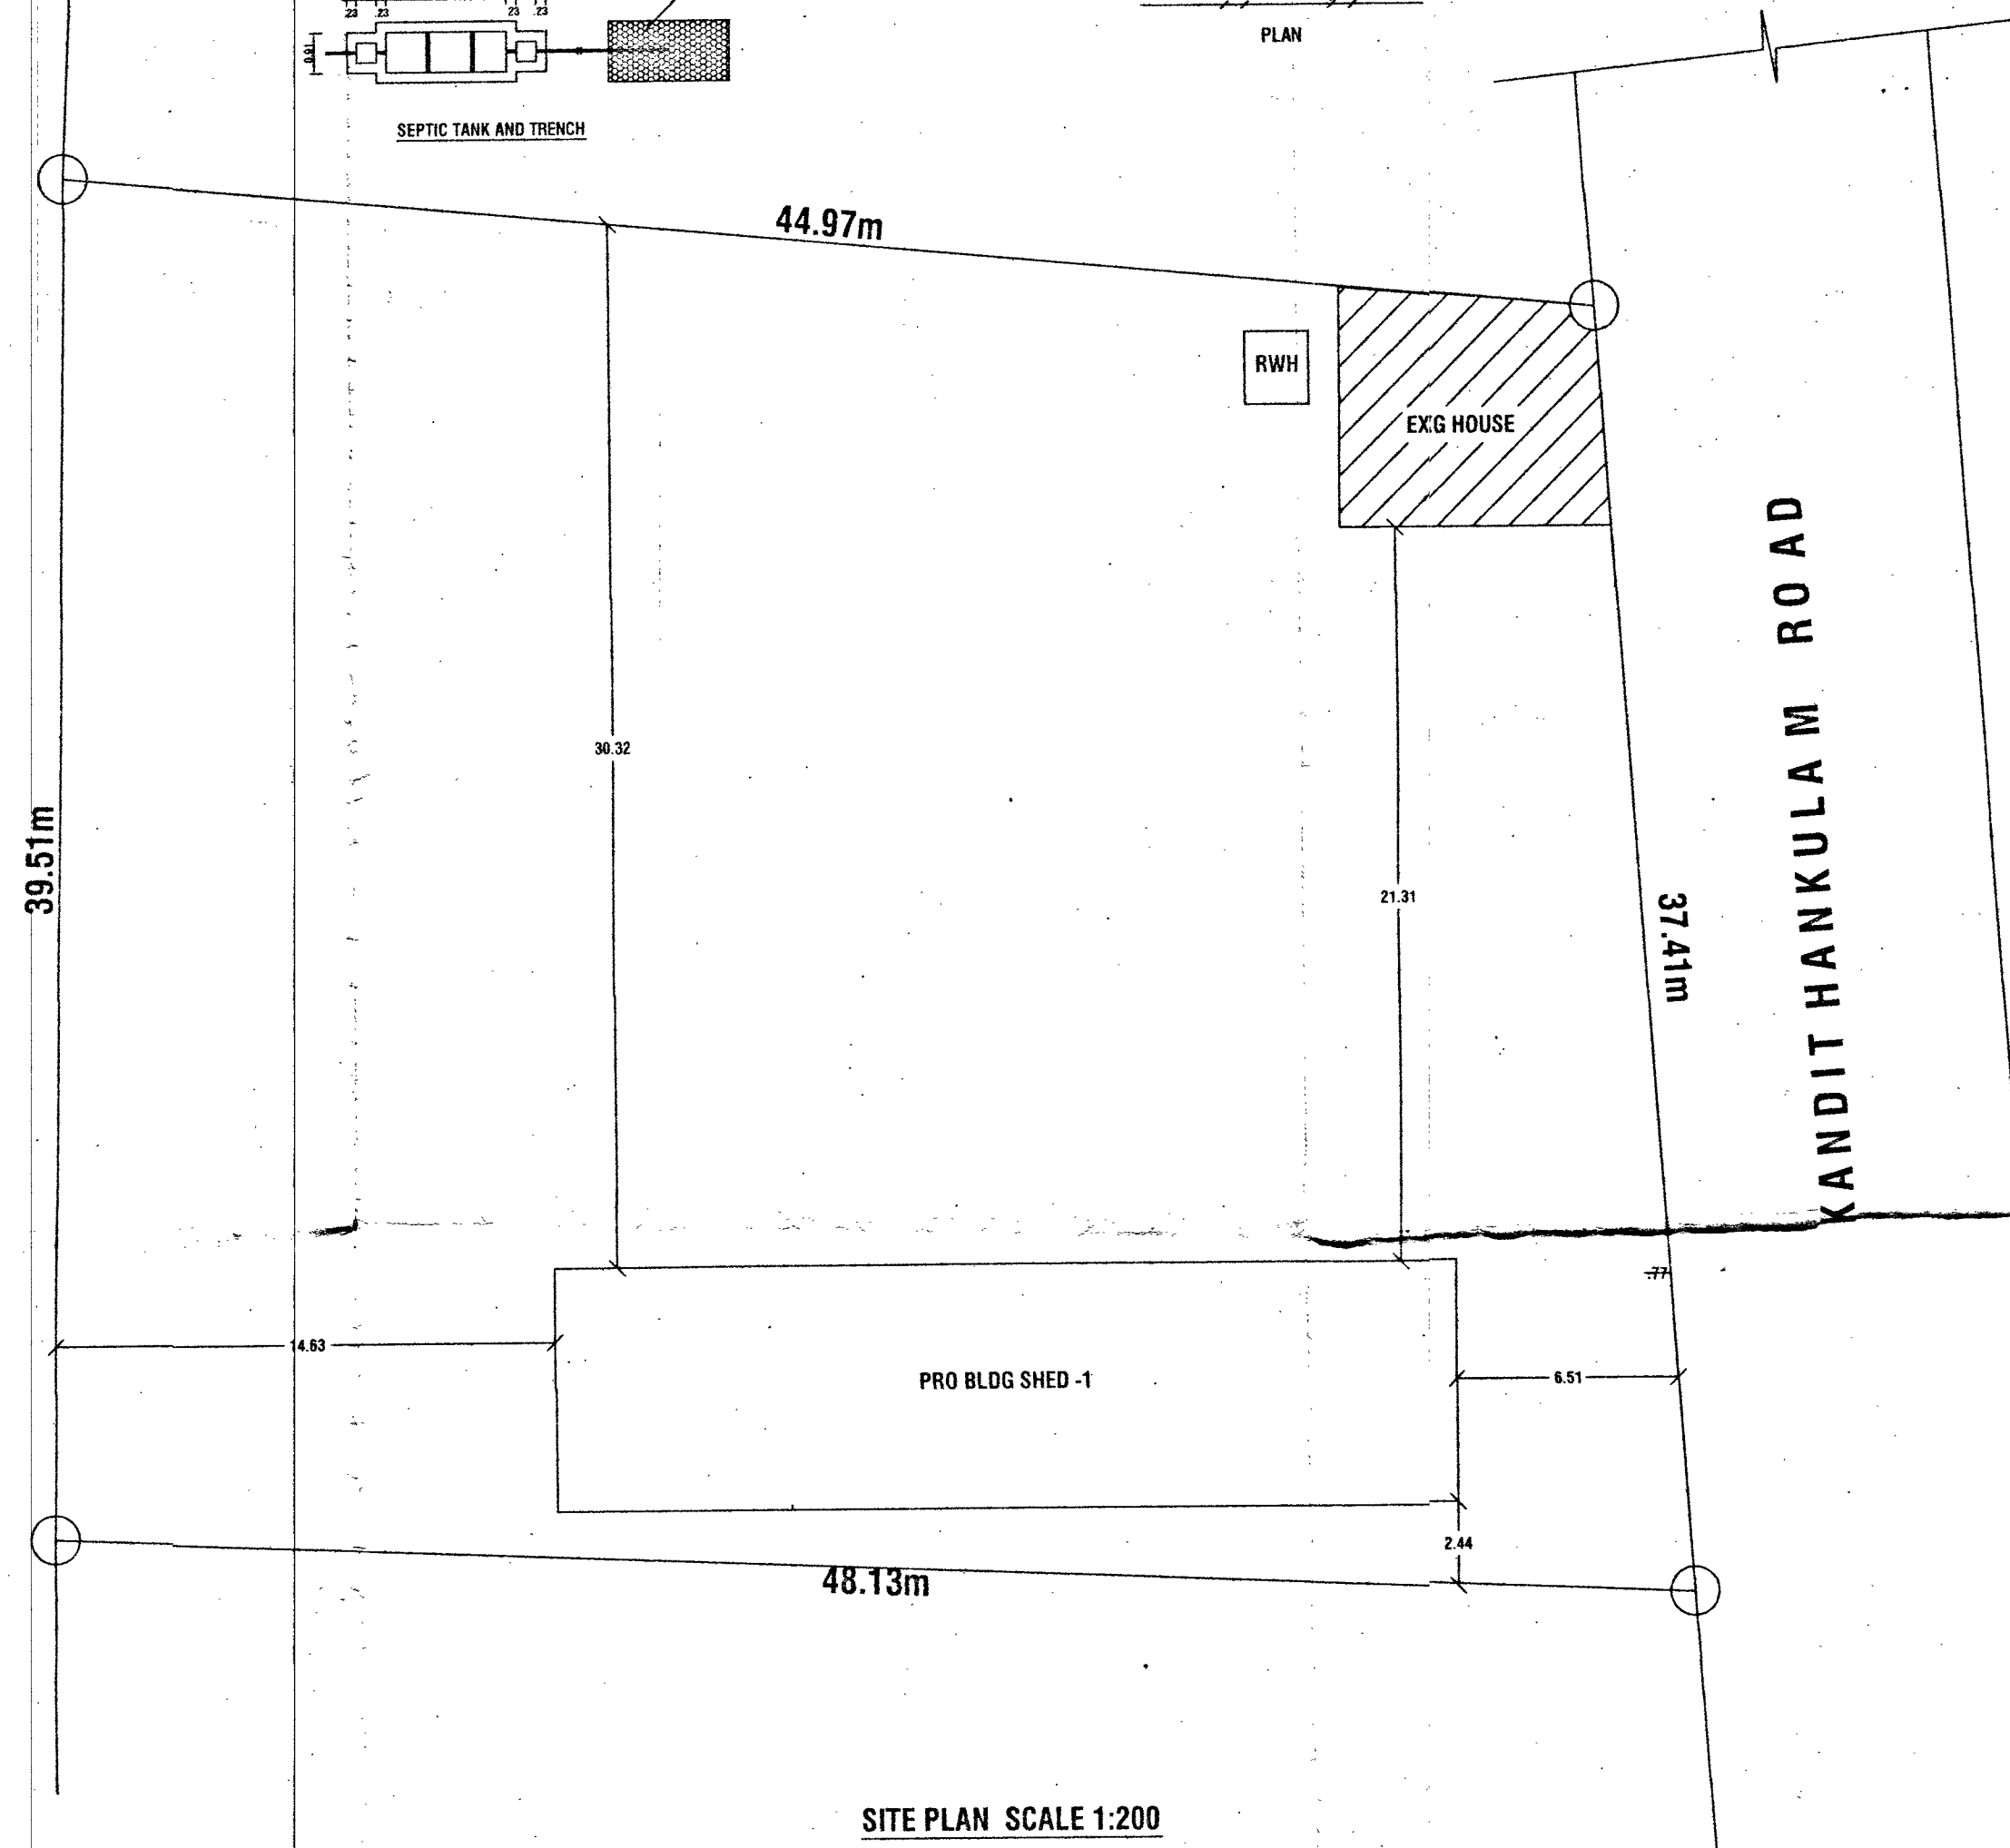

SITE PLAN SCALE 1:200

**PLAN SHOWING THE
PROPOSED CONSTRUCTION OF POULTRY
FRAM IN S.NO: 1156/4 PART, THARUVAI
VILLAGE, THARUVAI PANCHAYAT,
PALAYAMKOTTAI UNION, TIRUNELVELI
DISTRICT.**

Area details	Sq.M	Sq.Ft
Applicant site area	1780.00	19159.92
Proposed GF Shed-1 Area	184.97	1991.00
Open space	1595.03	17168.92

JOINERIES			COLOUR REFERENCE	
D	Door	1.00 X 2.10	Site area	
D1	Door	0.91 X 2.10	Pro. building	
D2	Door	0.75 X 2.10	Exg.road	
W4	Window	1.22 X 1.37		
W6	Window	1.83 X 1.37		
V	Ventilator	0.91 X 0.61		

APPLICANT


Rtn. Er. B. MANIKANDAN, DCE, BE.,
Registered Engineer
Reg. No: 146/LS/2019/00038
164H, Five Star Complex, West Car Street,
TIRUNELVELI TOWN - LICENSED SURVEYOR
Mobile: 96006 06903 (Plan only)