

PLAN SHOWING THE PROPOSED CONSTRUCTION OF RESIDENTIAL BUILDING IN PLOT NO:44,
S.NO:159/2A, W.NO:2, PONMA NAGAR COLONY, MOOLATCHI VILLAGE PANCHAYAT, TIRUNELVELI DISTRICT.

NAME OF APPLICANT:- Mrs. KARUPPASAMY, S/O. Mr. MURUGAN.

ELEVATION

SECTION 'AA'

KEY PLAN

GROUND FLOOR

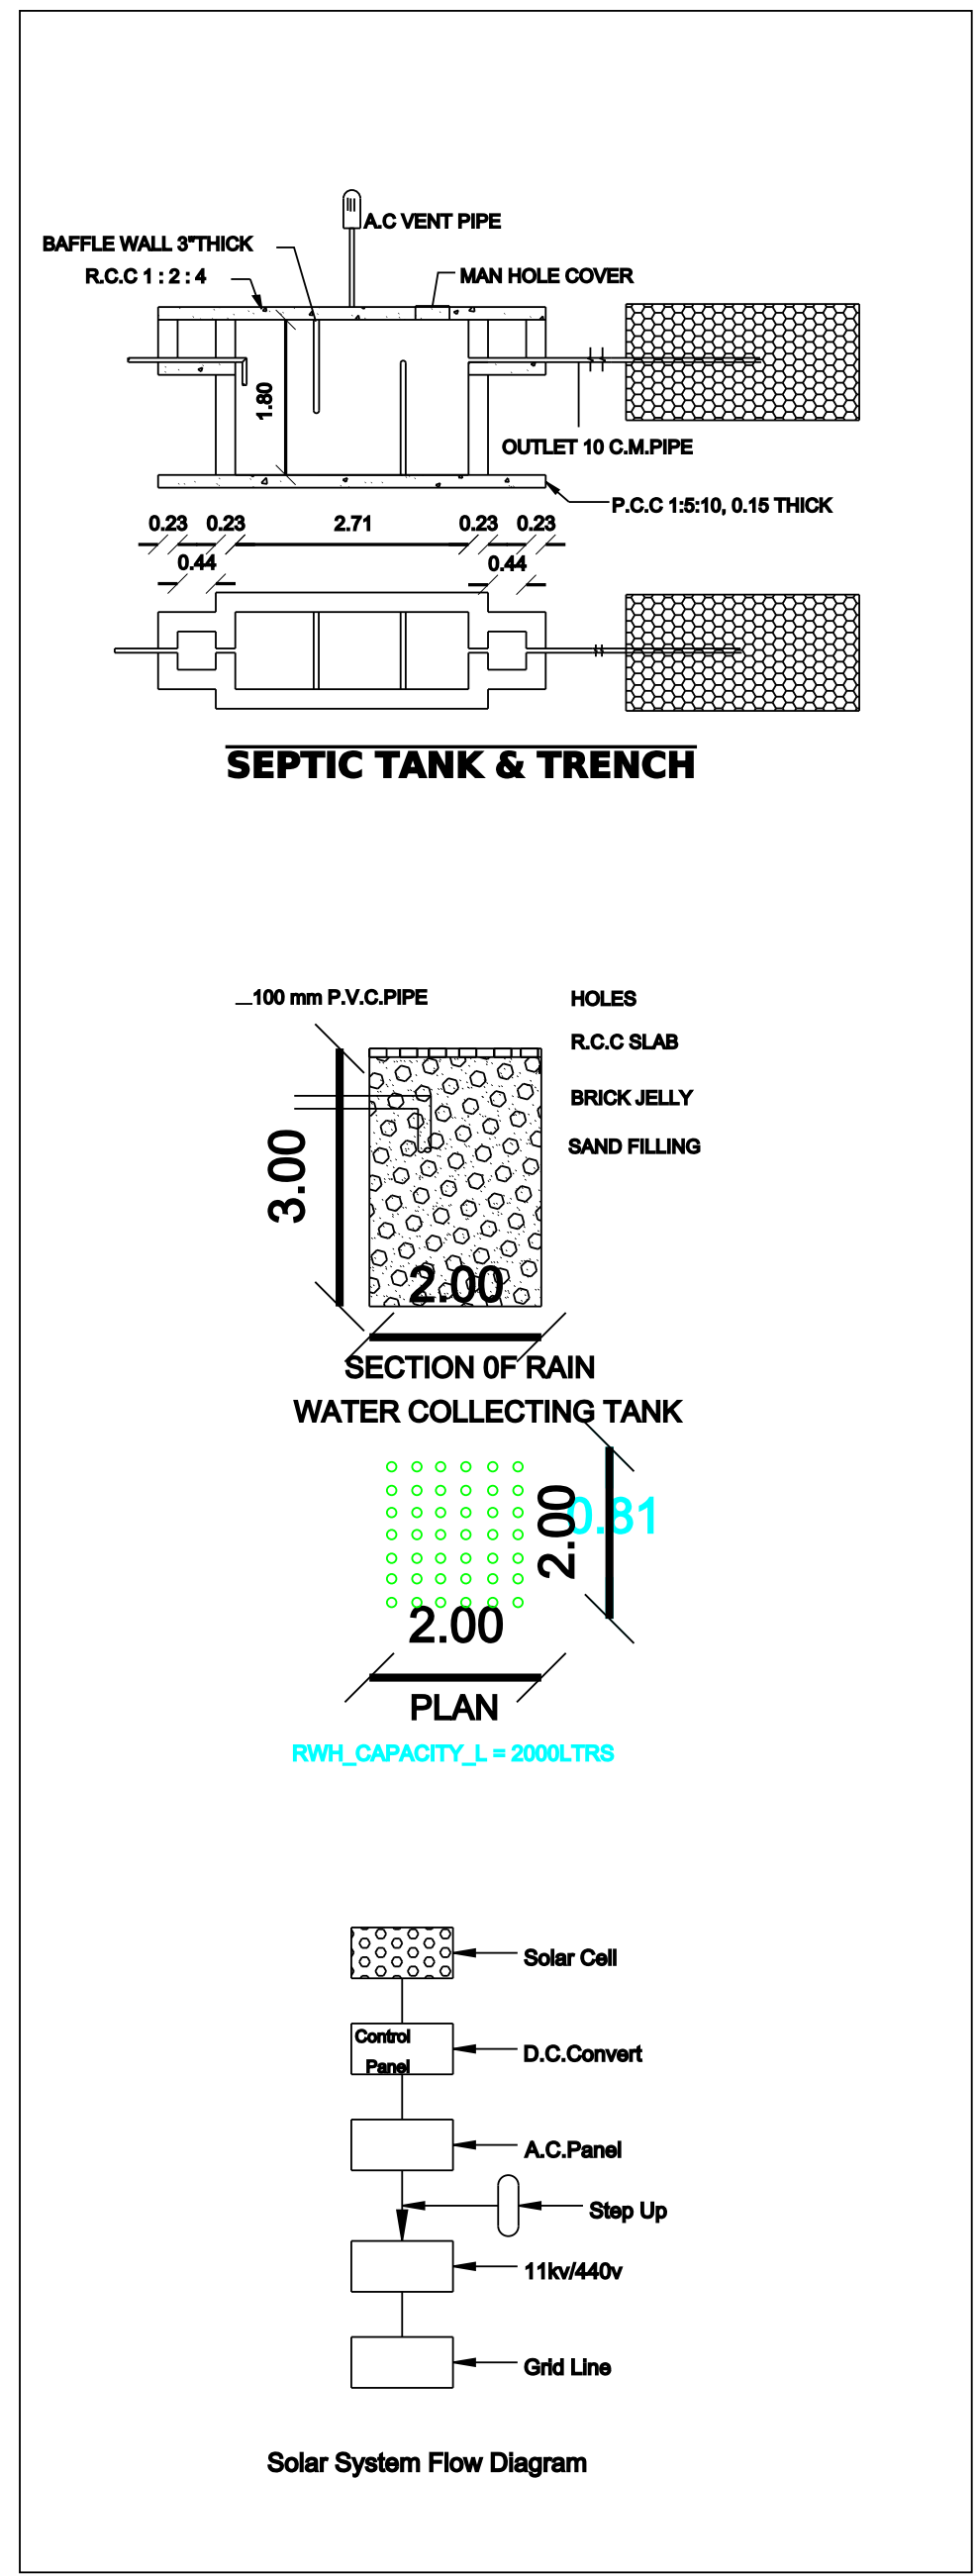
PLOT NO:43
10.00m

PROPOSED

VACANT LAND
SITE PLAN

N

PLOT NO:12



OFFICE

AREA DETAILS:-

	Sq.M	Sq.Ft
SITE AREA	80.00	861.11
PRO.PLINTH AREA (G.F)	23.02	247.78
FLOOR AREA (G.F)	18.00	193.75
OPEN AREA	56.98	613.32
ROAD & STREET		

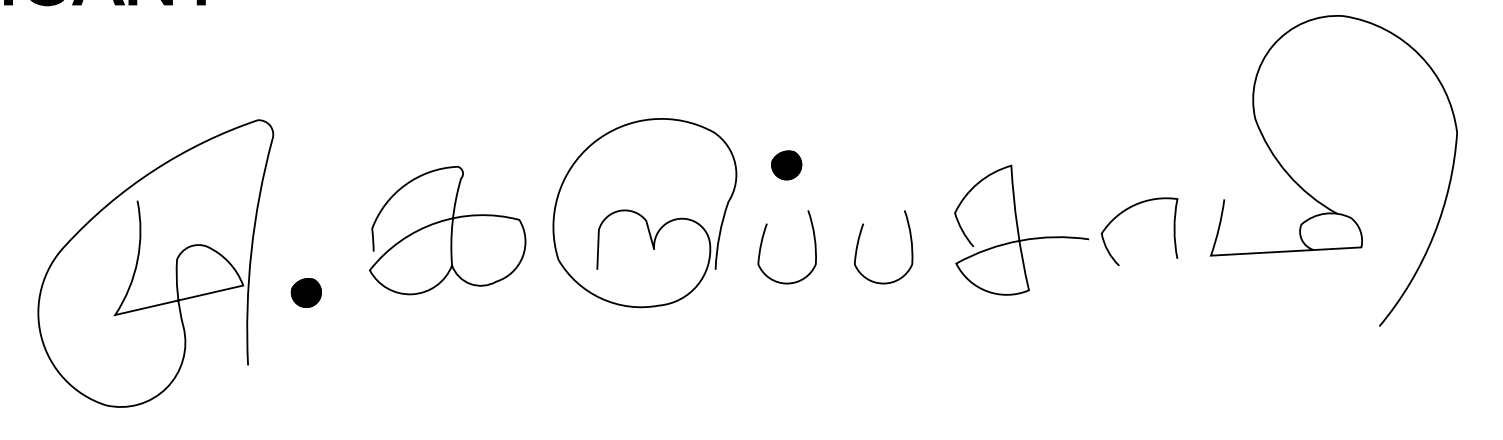
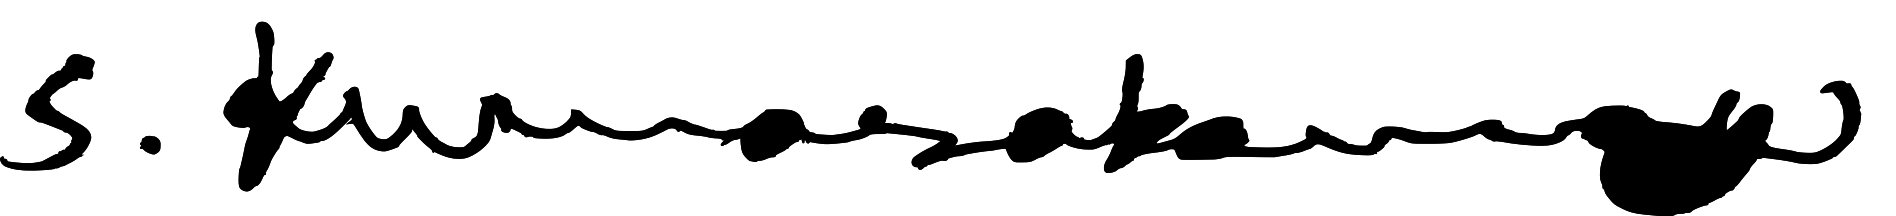
REFERENCE:-

D - door - 1.00 x 2.10 , D1 - 0.76 x 2.10 ,
w - window - 1.20 x 1.20 , w1 - 1.20 x 1.50 ,
V - Ventilator - 0.90 x 0.60 ,

NOTE: ALL DIMENSION ARE IN METER

PLAN SCALE 1:100
WASTE WATER USED TO GARDEN PURPOSE.
PERCULATION PIT TO BE PROVIDED.

APPLICANT

Er. S.KUMARA KANNAN, D.C.E
Consulting Engineer & Licensed Surveyor
IDEAL CONSTRUCTION
9/131, 7 STAR COMPLEX 1st Floor (Bus Stand)
VEERAVANALLUR - 627426
Cell: 9443554241, 9677962320

LICENSED SURVEYOR

