
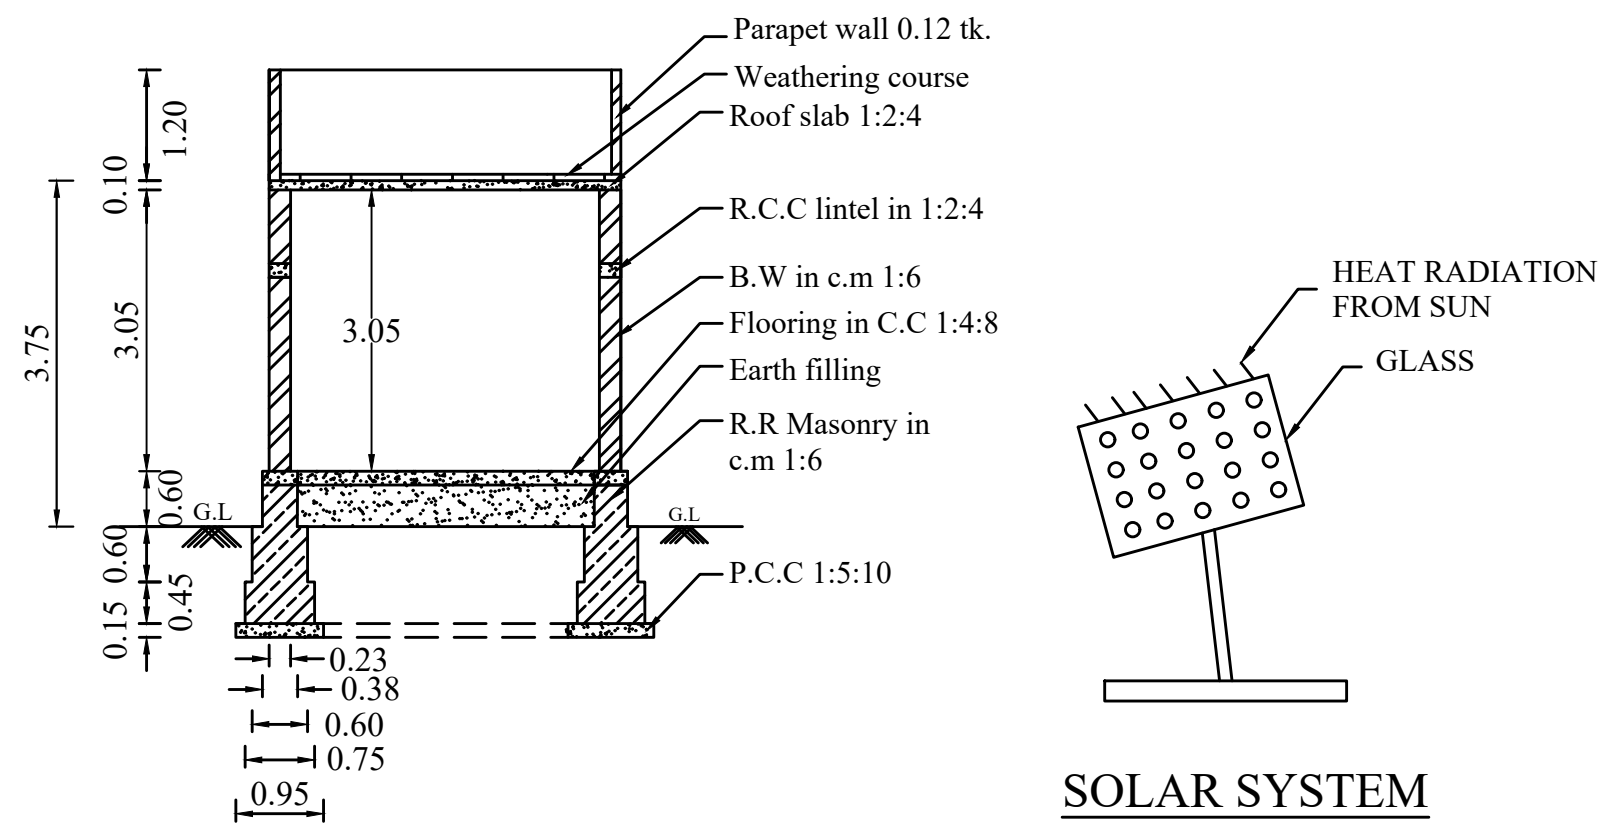


PLAN SHOWING THE PROPOSED COMMERCIAL BUILDING IN RE.SY.NO : 804/ 3A1 OF LEVINCHIPUAM


VILLAGE AT MAHARAJAPURAM BYE PASS JUNCTION, LEVINCHIPURAM VILLAGE PANCHAYAT,

VALLIOOR UNION, RADHAPURAM TALUK, THIRUNELVELI DISTRICT.



NAME OF OWNER : Mrs.K.GNANAKALAVATHI,
W/O Mr.KANAGA SABAPATHY.

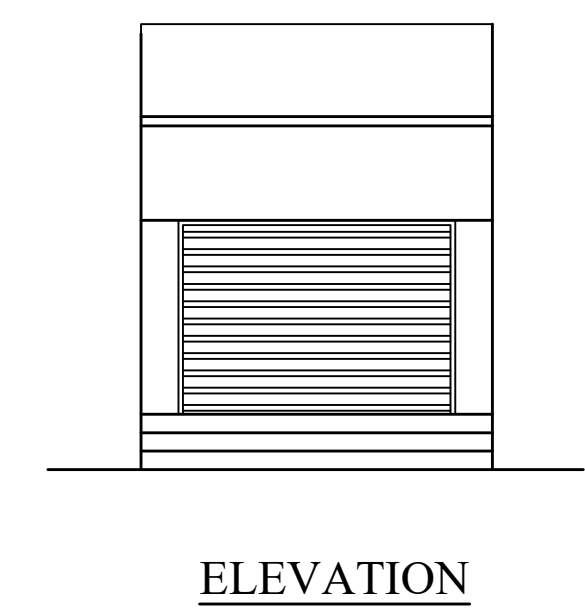


SECTION ON A-B

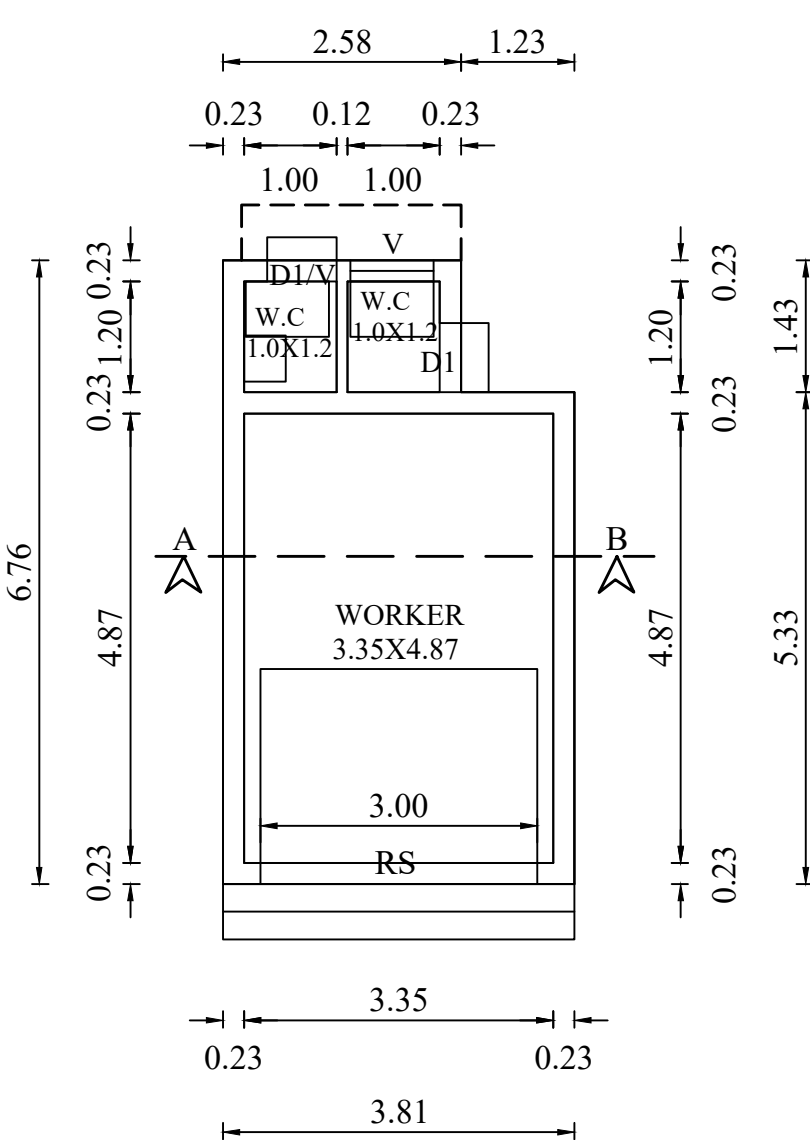


PLAN

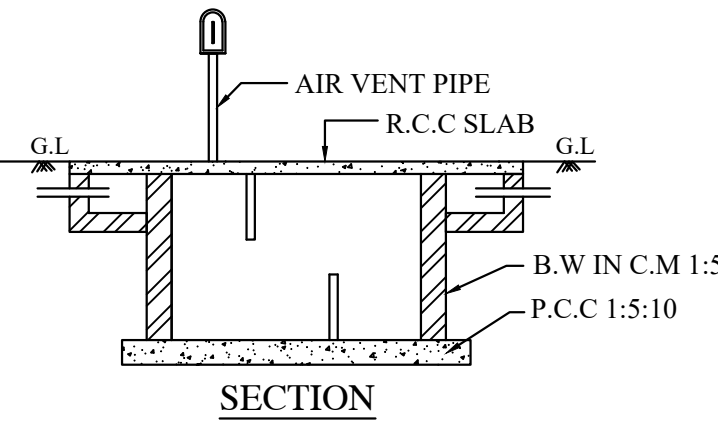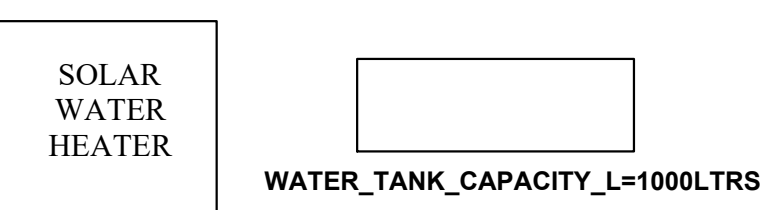


SECTION

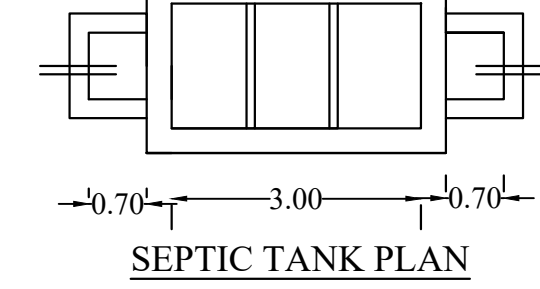



SEPTIC TANK PLAN

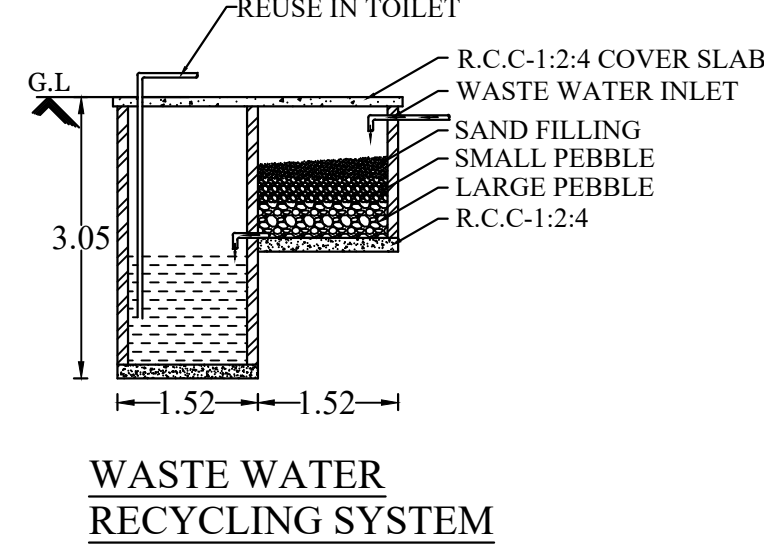

WASTE WATER RECYCLING SYSTEM

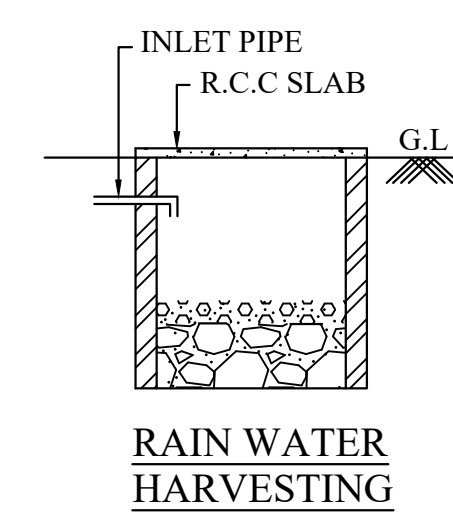

RAIN WATER HARVESTING

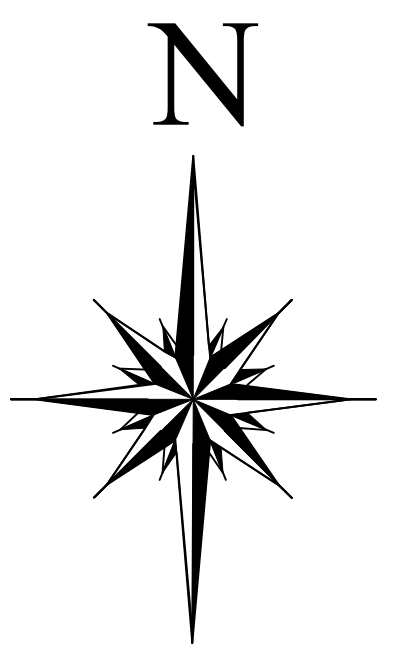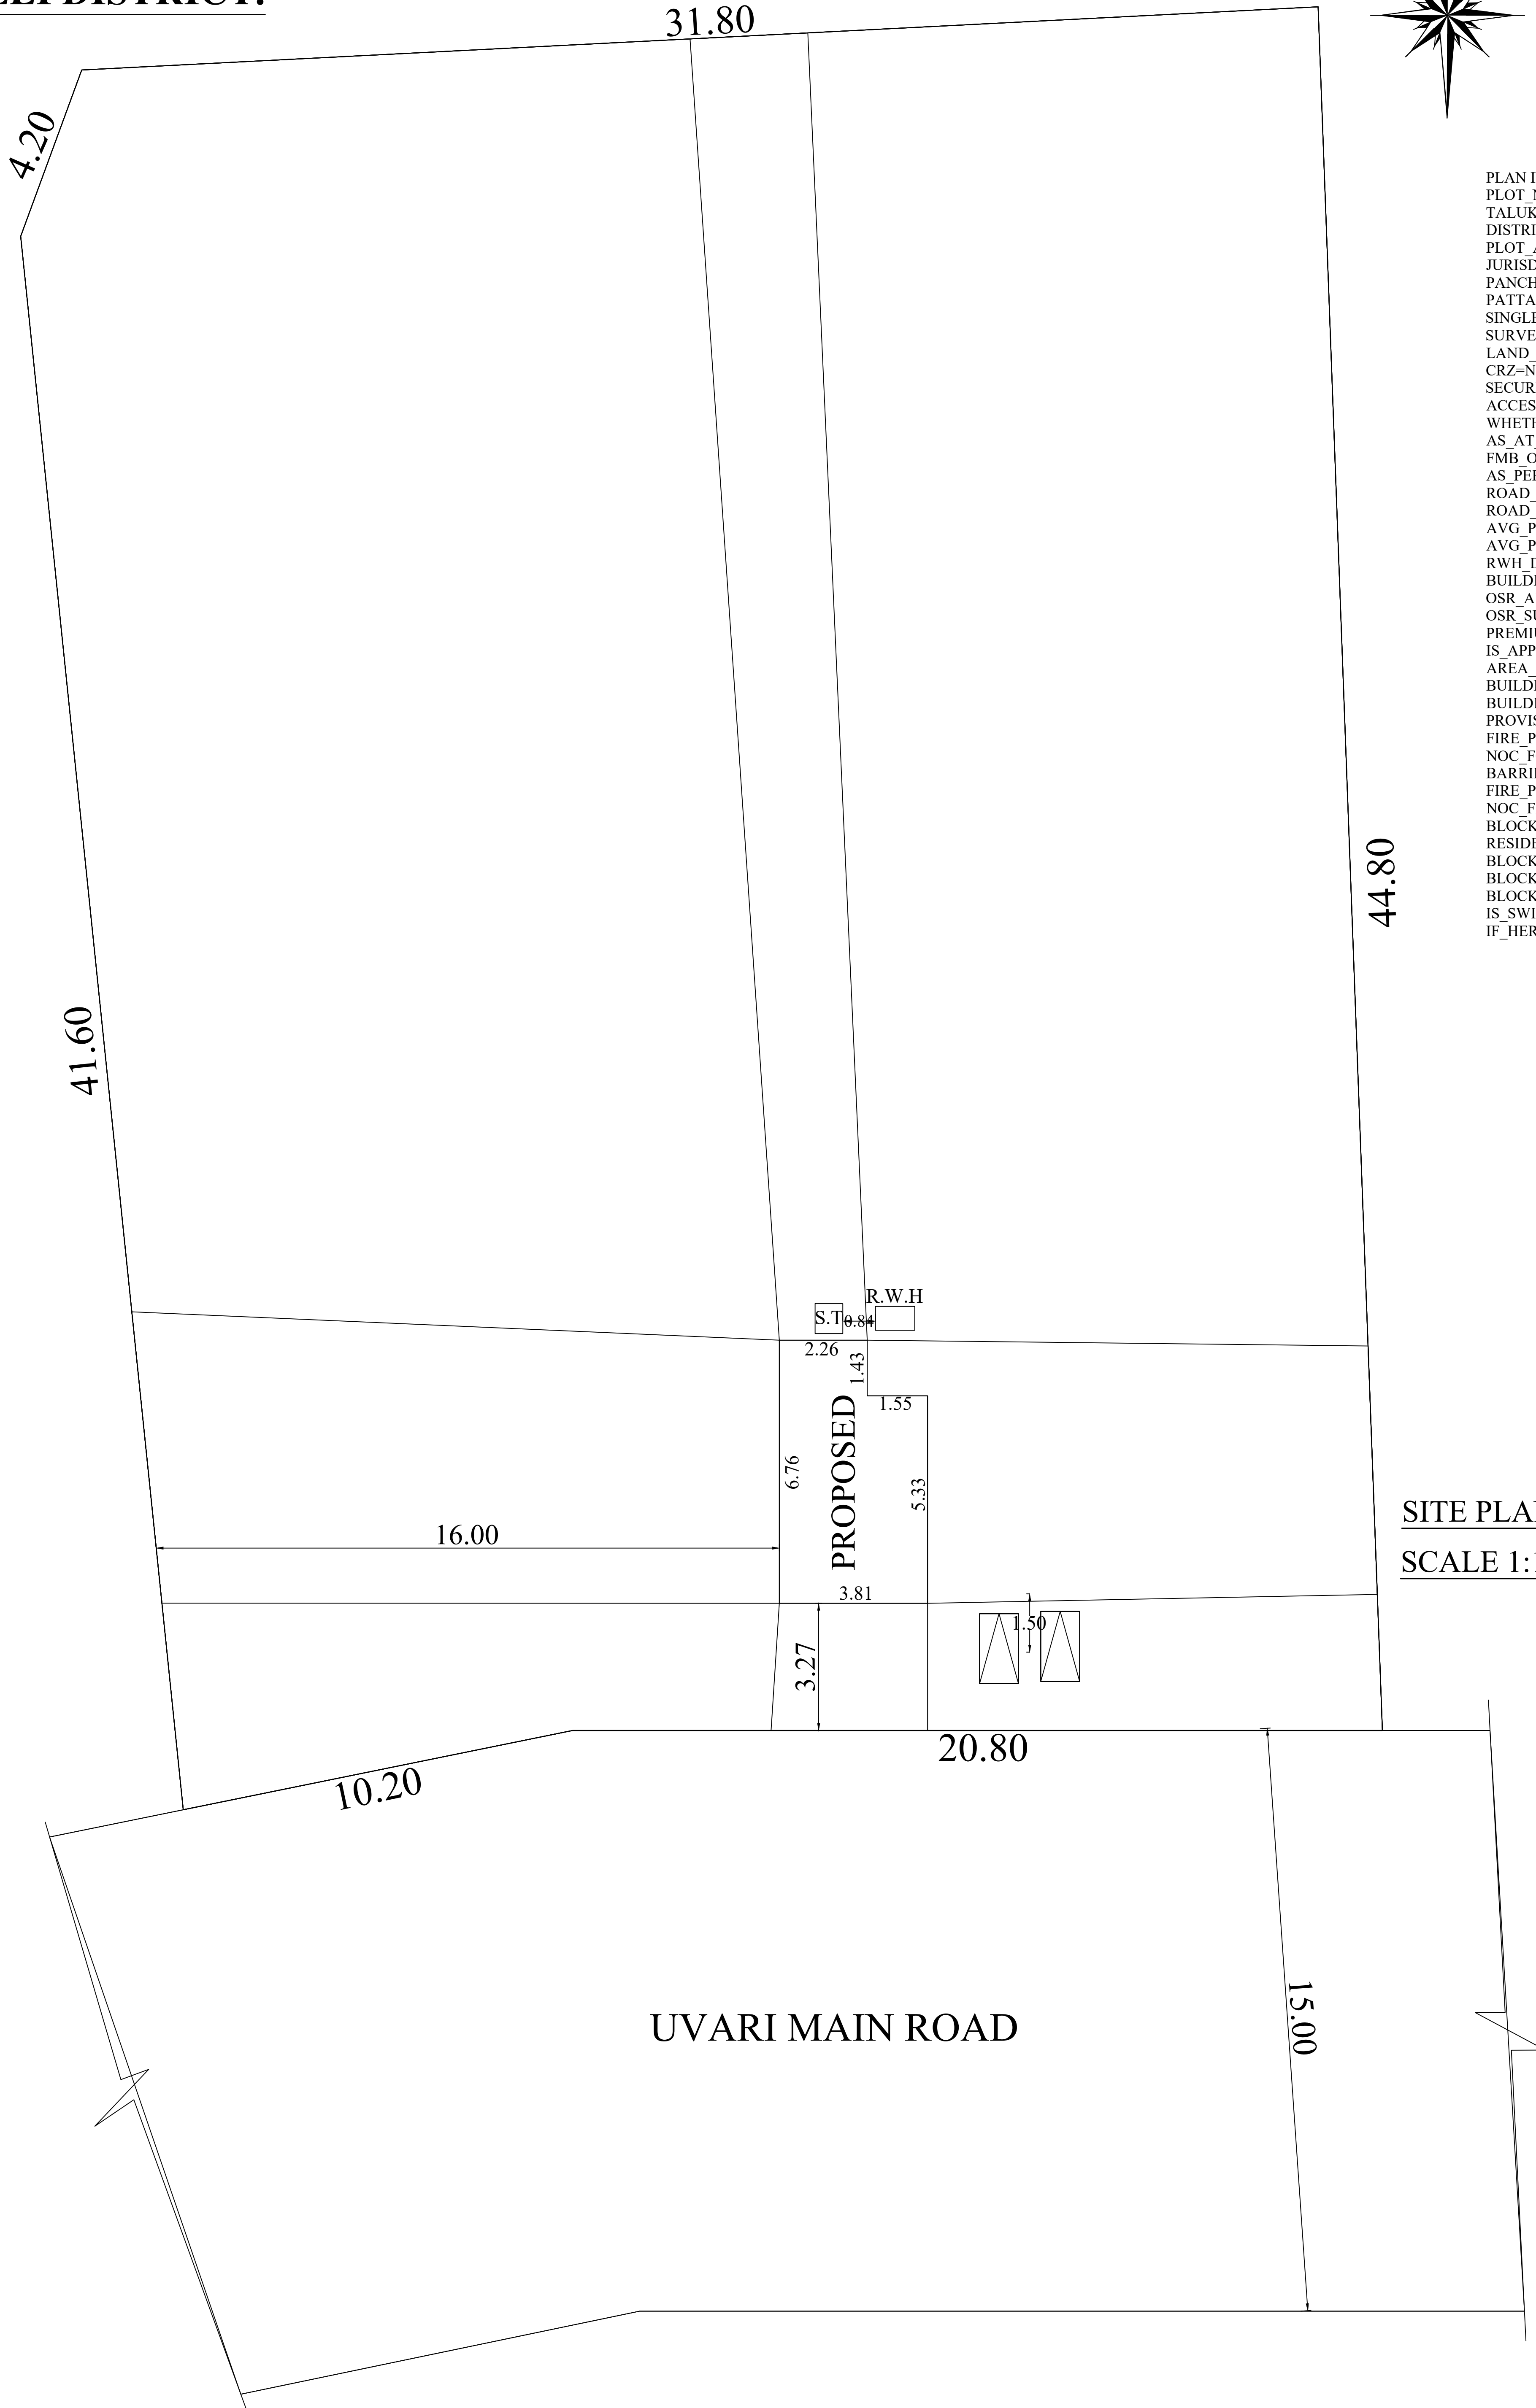

PLAN INFO
PLOT_NO
TALUK=RADHAPURAM
DISTRICT=THIRUNELVELI
PLOT_AREA_M2=1415
JURISDICTION_TYPE=LEVINCHIPURAM VILLAGE
PANCHAYAT
PATTANA=962
SINGLE_FAMILY_BLDG=NO
SURVEY_NO=804/3A1
LAND_USE_ZONE=COMMERCIAL
CRZ=NO
SECURITY_ZONE=NO
ACCESS_WIDTH_M=15.00
WHETHER_GOVTT_OR_AIDED_SCHOOL=NO
AS_AT_SITE=1415
FMB_OR_PLR=1415
AS_PER_DOCUMENT=1415
ROAD_WIDTH=15.00
ROAD_LENGTH=100
AVG_PLOT_DEPTH=44.40
AVG_PLOT_WIDTH=32.30
RWH_DECLARED=YES
BUILDING_NEAR_TO_RIVER=NO
OSR_APPLICABLE=NO
OSR_SURRENDER_OR_BUYBACK=BUYBACK
PREMIUM_FSI_REQUIRED=NO
IS_APPROVED_LAYOUT=NO
AREA_TYPE=OTHERS
BUILDING_NEAR_MONUMENT=NO
BUILDING_NEAR_GOVTT_BLDG=NO
PROVISION_FOR_GREEN_BUILDINGS_AND_SUSTAINABILITY=NO
FIRE_PROTECTION_AND_FIRE_SAFETY_REQUIREMENTS=NO
NOC_FOR_CONSTRUCTION_NEAR_MONUMENT=NO
BARRIER_FREE_ACCESS_FOR_PHYSICALLY_CHALLENGED_PEOPLE=YES
FIRE_PROTECTION_AND_FIRE_SAFETY_REQUIREMENTS=YES
NOC_FIRE_DEPT=YES
BLOCK_1_INDIVIDUAL
RESIDENCE_MEMBER_COUNT=4
BLOCK_1_INDIVIDUAL_NON_RESIDENTIAL_MEMBER_COUNT
BLOCK_1_B-SHOP_MEMBER_COUNT=5
BLOCK_1_B-PCO_MEMBER_COUNT=1
IS_SWIMMING_POOL_EXISTS=NO
IF_HERITAGE_TOWN_LESSTHAN_1KM_RADIUS=NO

AREA DETAILS		
AREA OF SITE	: 1415.00 Sq.m	15231.06 Sq.ft
PLINTH AREA	: 24.00 Sq.m	258.33 Sq.ft
FLOOR AREA	: 18.47 Sq.m	198.81 Sq.ft
VACANT AREA	: 1391.00 Sq.m	14972.72 Sq.ft

REFERENCE		
RS	ROLLING SHUTTER	3.35 X 2.10
DI	DOOR	0.75 X 2.10
V	VENTILATOR	0.90 X 0.60

ALL DIMENSIONS ARE IN METER
SCALE 1:100


C.gnana kalavathi

SIGNATURE OF OWNER

S. MATHU, DCE
DHARAN BUILDERS
LICENSED BUILDING SURVEYOR
39, SIVAN KOVIL STREET
PAZHAVOOR 627114
Cell 9488914031

SIGNATURE OF REGISTERED ENGINEER GRADE III

SITE PLAN
SCALE 1:100

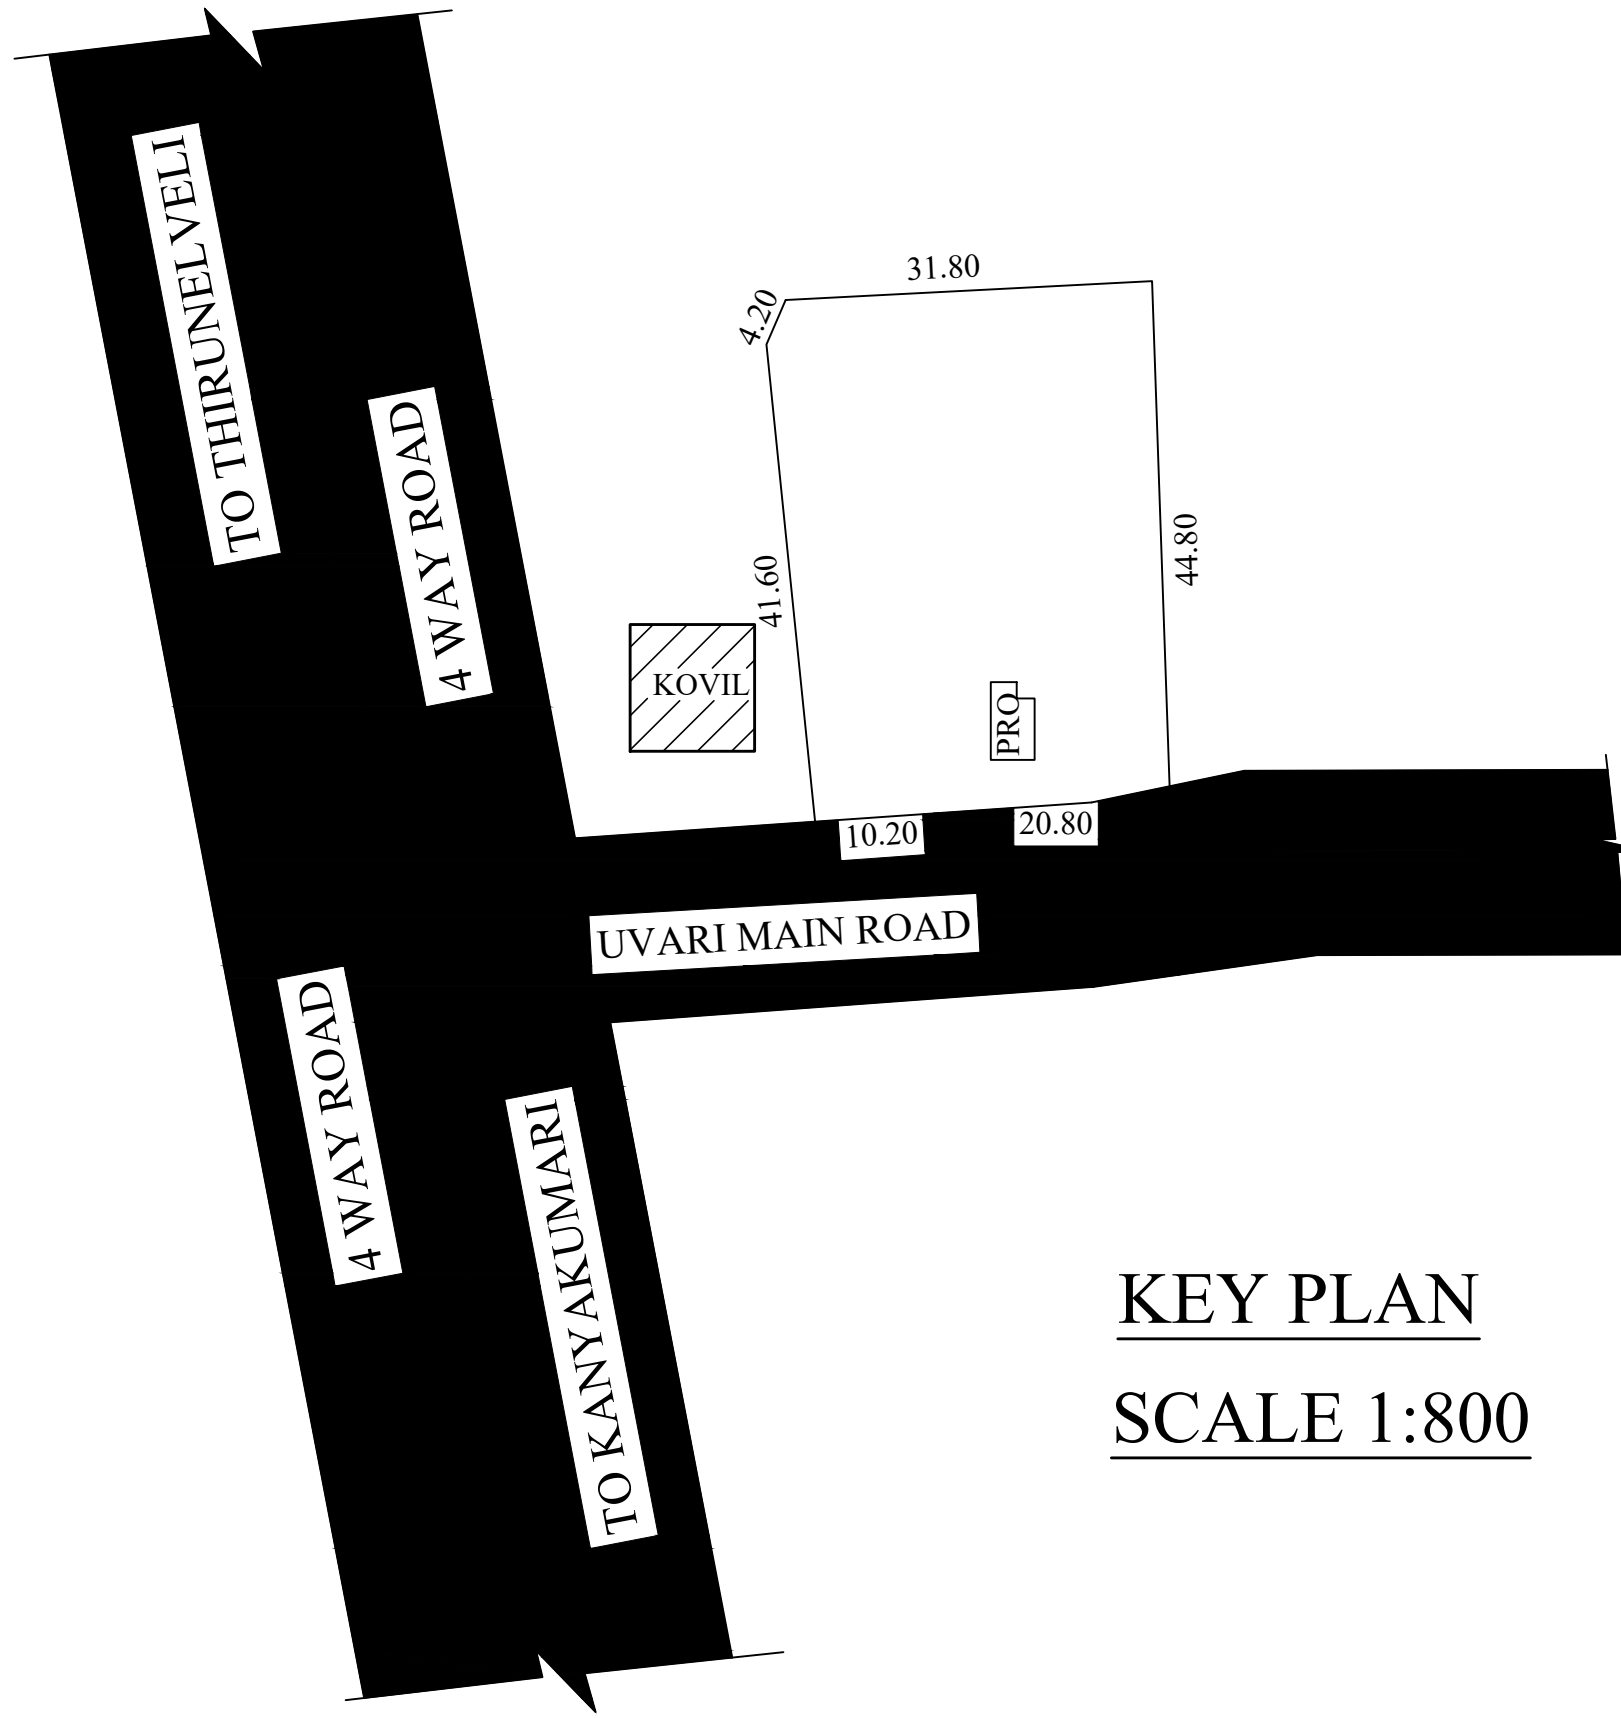

KEY PLAN
SCALE 1:800

- PROPOSED
- ROAD
- SITE BOUNDARY
- EXISTING

