



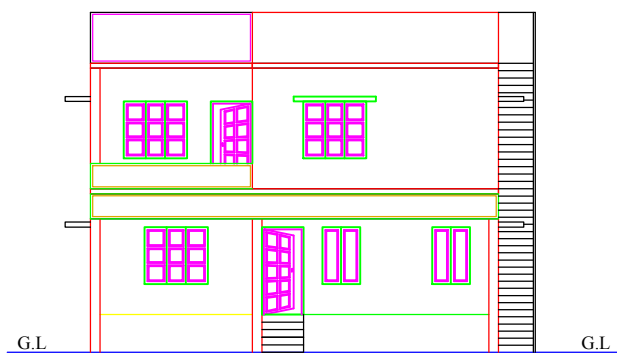

ELEVATION

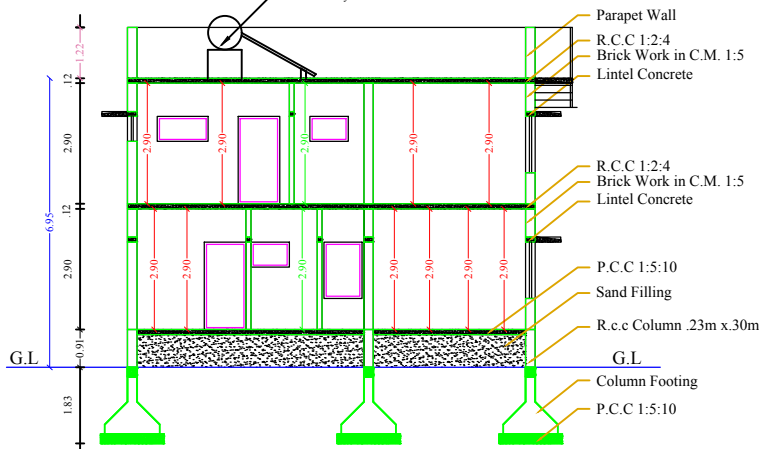


SECTION ON "AA"




GROUND FLOOR PLAN




FIRST FLOOR PLAN

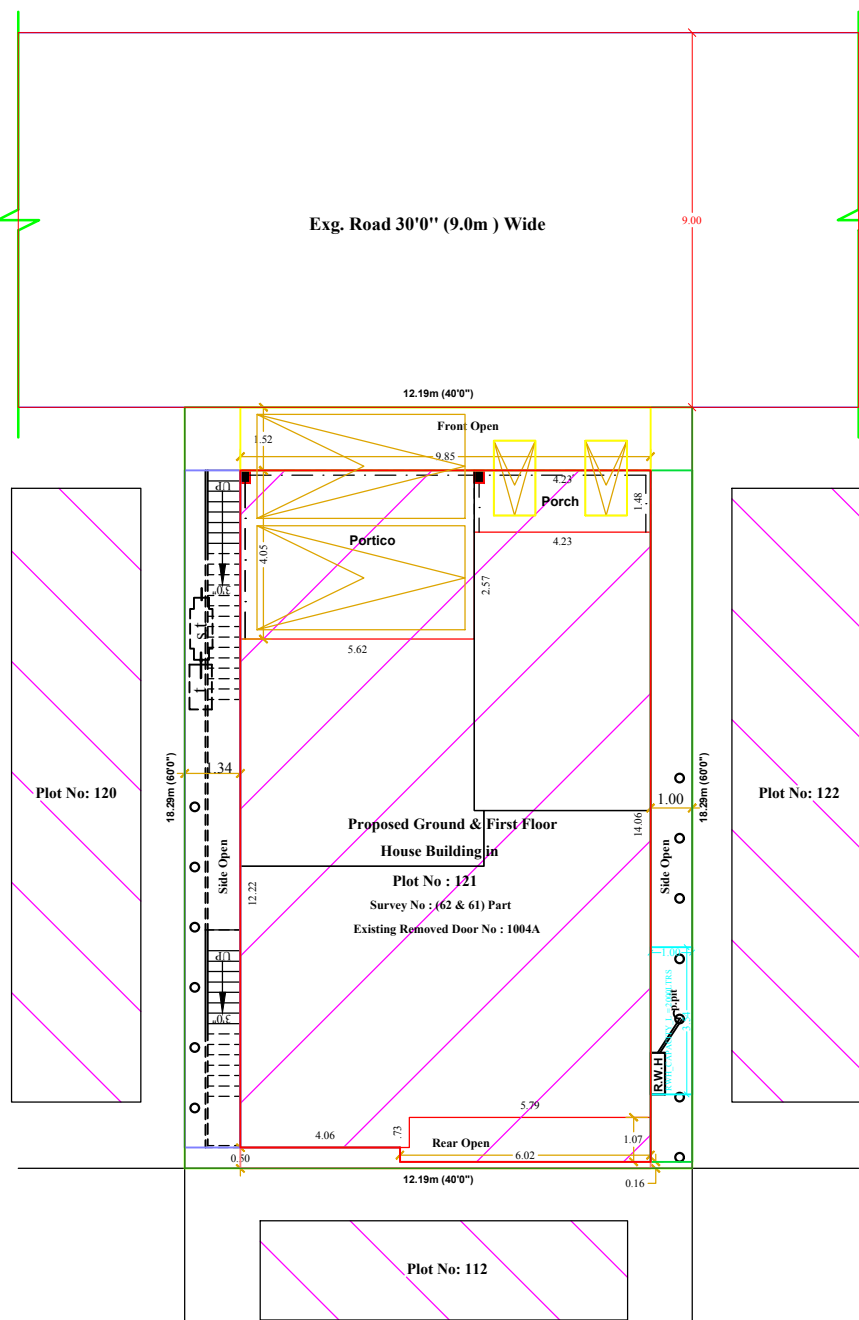


SITE PLAN

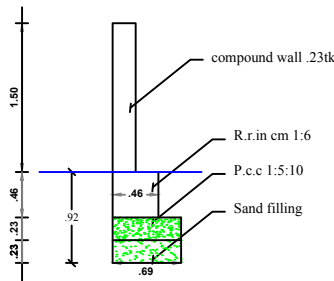


Compound Wall Detail

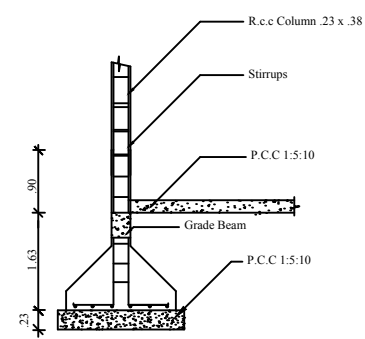


COLUMN DETAIL

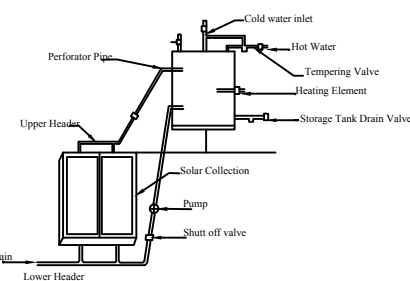


Details Of Solar Water Heater (NTS)

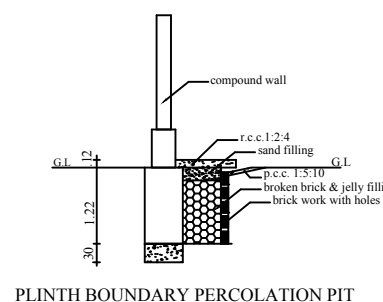


PLINTH BOUNDARY PERCOLATION PIT

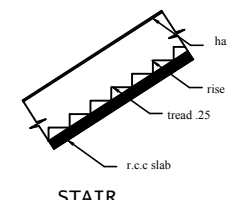


STAIR

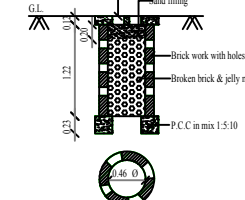

PERCOLATION PIT FOR 30 Sq. M.
(Scale:- 1:50)

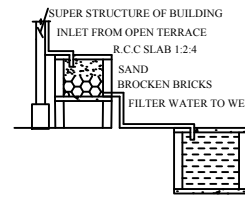

Rainwater harvesting

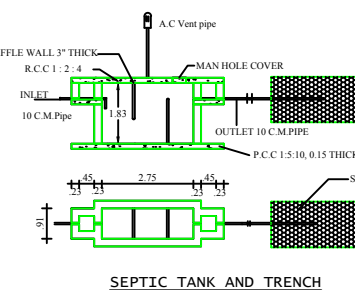

SEPTIC TANK AND TRENCH

PLAN SHOWING THE PROPOSED RE CONSTRUCTION OF GROUND FLOOR AND FIRST FLOOR THREE HOUSE BUILDING TO THE EXISTING HOUSE BUILDING TO BE REMOVED IN PLOT NO : 121, EXISTING REMOVED DOOR NO : 1004A, CRESENT NAGAR, SURVEY NO : (62 & 61) PART,KEEZHANATHAM VILLAGE, KEEZHANATHAM PANCHAYAT, PALAYAMKOTTAI PANCHAYAT UNION, TIRUNELVELI DISTRICT.

APPROVED LAYOUT NO : L.P/R(T.K) NO : 99/87

Scale 1:100 , All Dimensions are in Metre

AREA DETAILES:-	Sq.Mt	Sq.Ft
Site Area (5.51 Cent)	222.97	2400.00
Pro. Ground Floor Area	162.31	1746.00
Pro. First Floor Area	162.31	1746.00
Exg. Removed Ground Floor Area	54.62	587.75
Open Area	66.94	721.00
Exg Road		
Pro. Ground & First Floor Area	324.62	3492.00

Floor Space Index	=	G.F + F.F
	=	Site Area
	=	156.03 + 156.03
	=	222.97
	=	1.40 < 2.00

Parking Calculation :

House 1 Ground Floor 127.01 Sq.m = 1 Car Space
& First Floor 34.56 Sq.m = 161.57

House 2 First Floor 53.75 Sq.m = 1 Two Wheeler
House 3 First Floor 73.99 Sq.m = 1 Two Wheeler & 1 Car Space

Required Parking (Exclude Portico Area) = 289.31 Sq.m

Required Parking = 2 Car Space & 2 Two Wheeler

Available Parking = 2 Car Space & 2 Two Wheeler

Note:-
Waste Water Used to Garden
Chimney Provided in Kitchen
Solar system water tank to be provided
Percolation pit to be provided
U' traps provided in septic tank to prevent curb breeding of mosquitoes
As per G.O(M.S) No: 341 - dated 03.11.2004

Applicant : Mrs. J. Aayesha Mubeena

Registered Engineer (R. CHALAKODIAN)

Plan Drawn By
Er. O.Manikandan D.C.E, B.E
Cell : 9940770108, 9488320108
SAVITHRI BUILDERS
Construction & Consultant

Office Use

PT-27/2024
16-07-2024

