




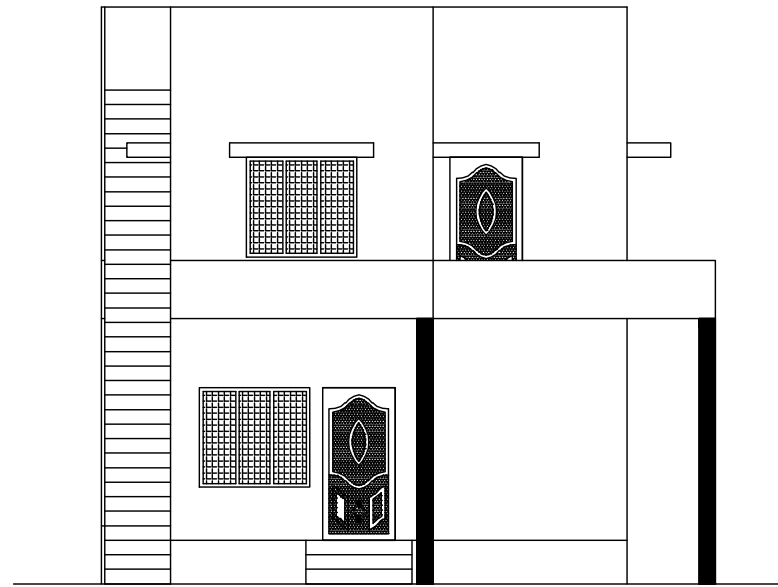


ELEVATION

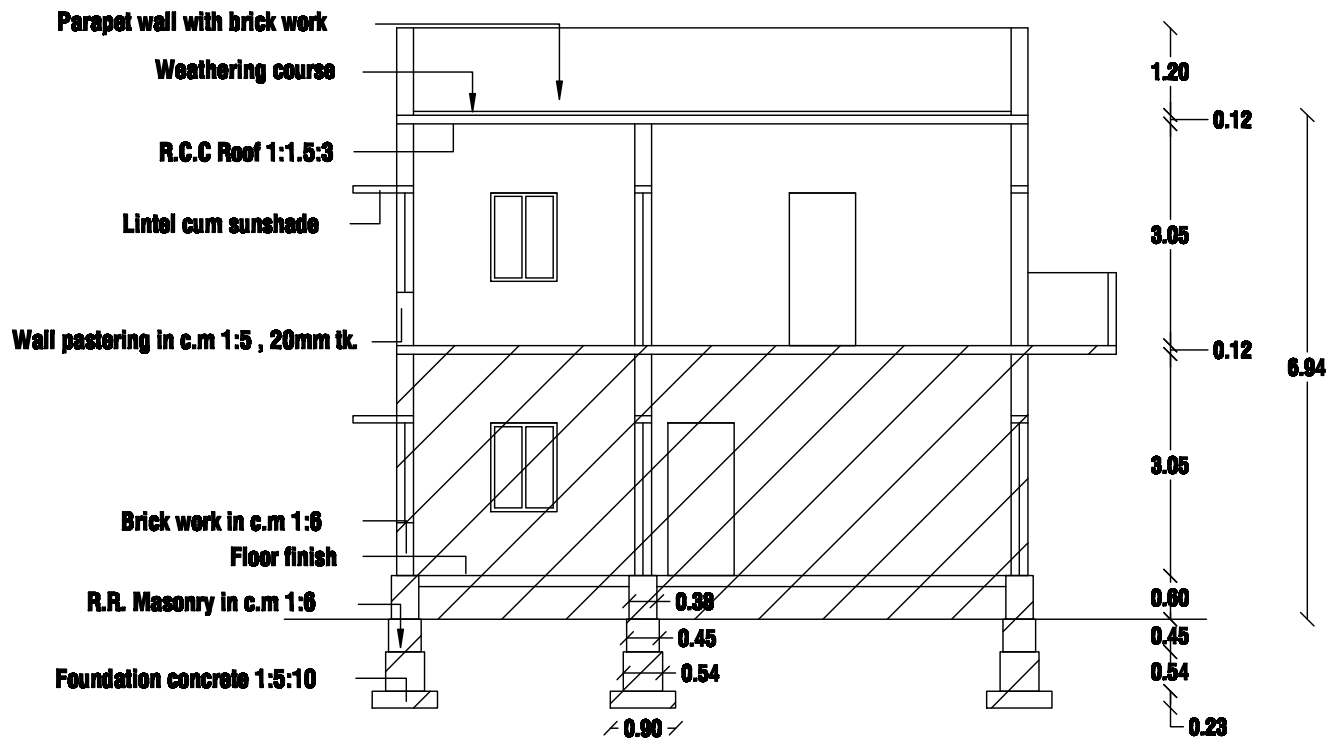

SECTION ON AB

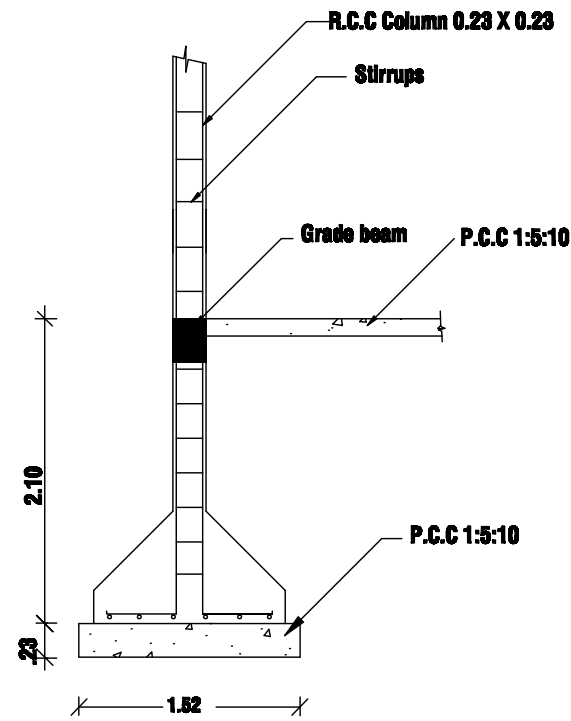


COLUMN DETAIL

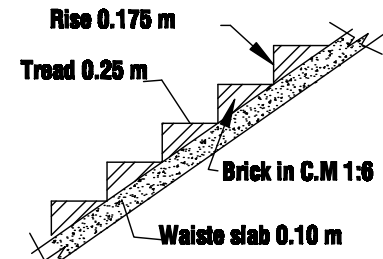



STAIR DETAILS

FLOOR SPACE INDEX		
TOTAL FLOOR AREA	<	2.00
SITE AREA	<	2.00
113.29	<	2.00
139.35	<	2.00
0.813	<	2.00
HENCE OK		


NOTE :-
All dimension are metre
Waste water to be used in garden.
Rain water Harvest well provided in site.
Exhaust fan provided in kitchen
Chimney to be provided over the kitchen
Cantilever open staircase provided
Solar system water tank to be provided.
'U' Traps provided in septic tank
prevent curb breeding of mosquitoes.
EF - Exhaust fan proved

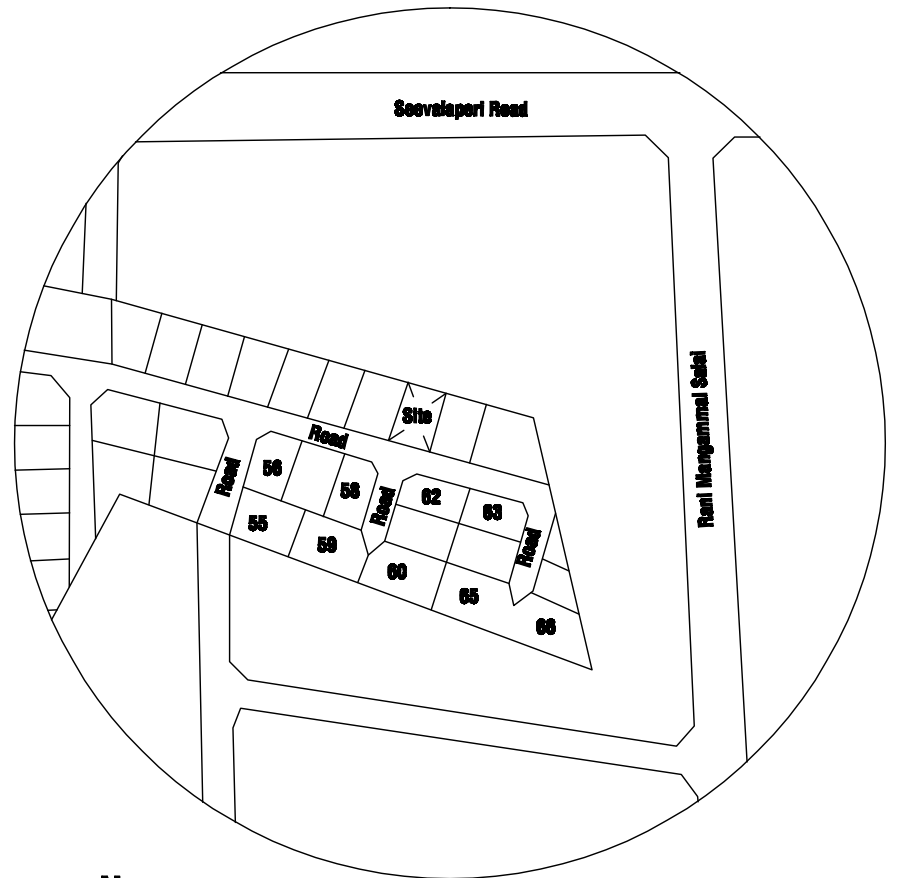


TOPO PLAN

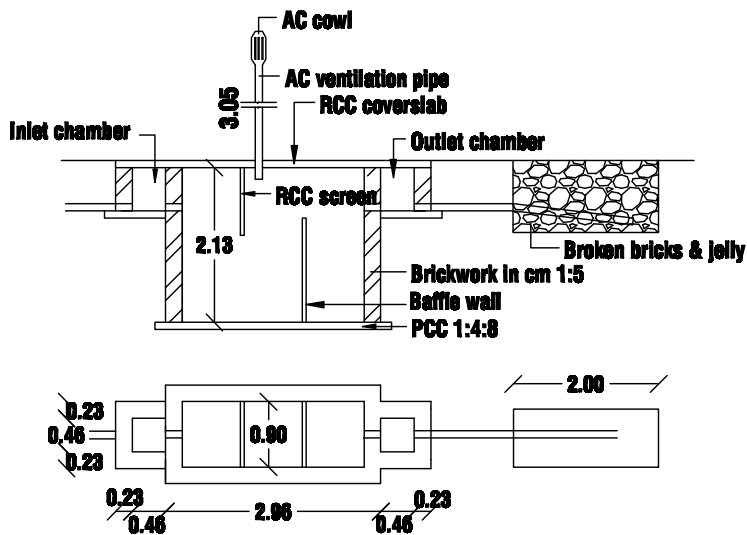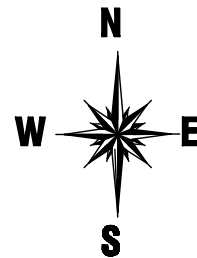


SEPTICTANK DETAILS

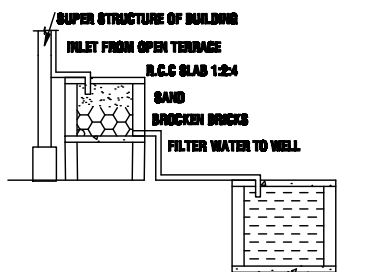


RAINWATER HARVESTING

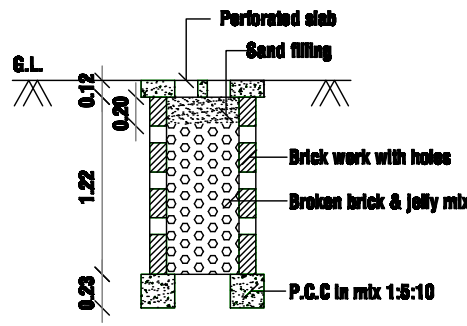

PERCOLATION PIT FOR 30 Sq. m.
(Scale:- 1:50)

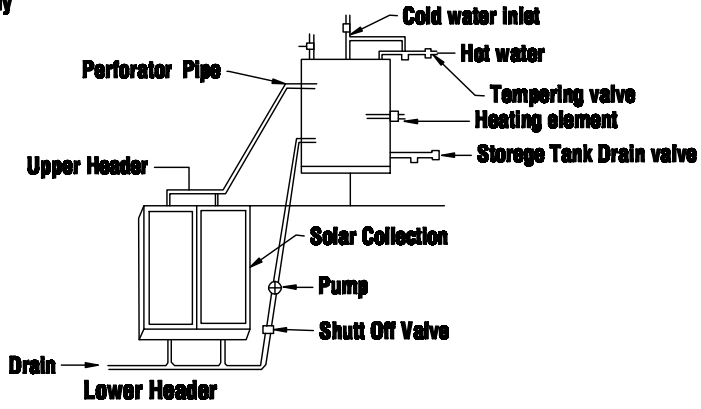


Details of Solar Water heater (NTS)

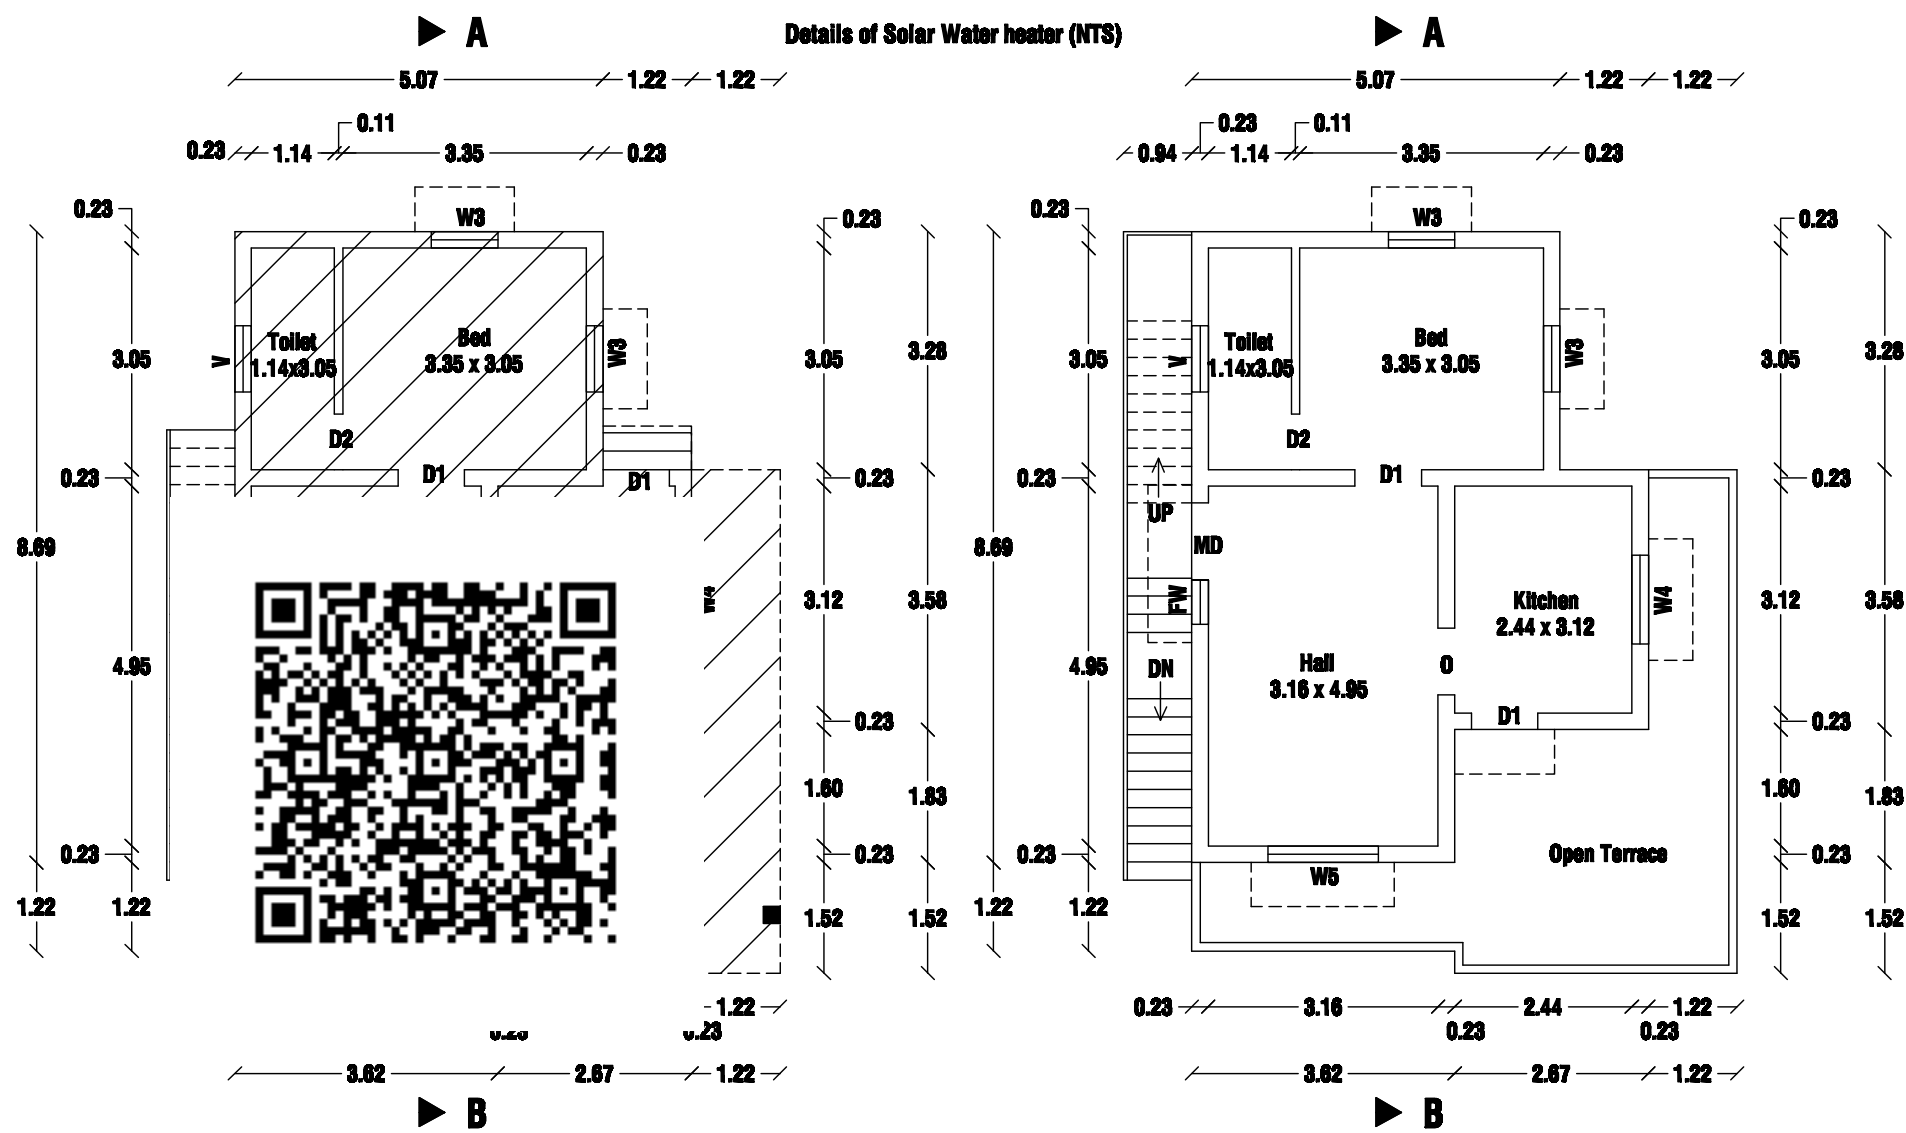

EXISTING GROUND FLOOR PLAN

PROPOSED FIRST FLOOR PLAN

SCALE 1:100

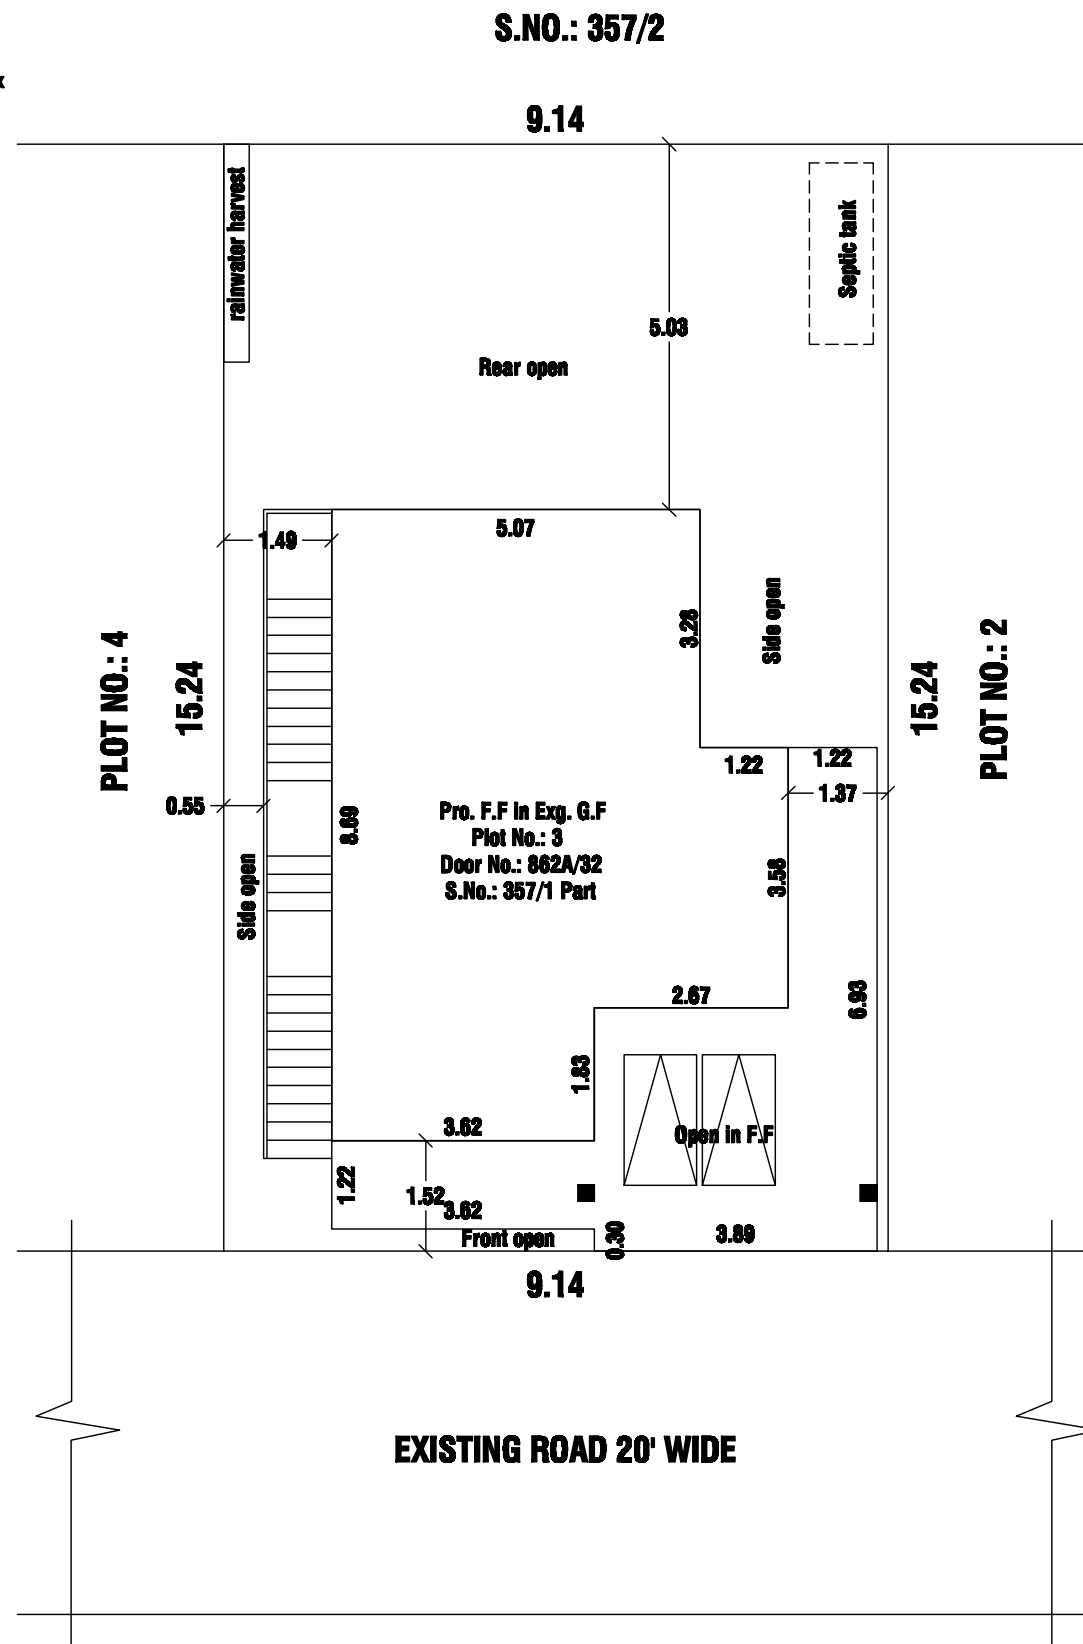

SITE PLAN

PLAN SHOWING THE PROPOSED ADDITIONAL CONSTRUCTION OF FIRST FLOOR BUILDING IN EXISTING GROUND FLOOR RESIDENTIAL BUILDING BEARING PLOT NO.: 3, DOOR NO.: 862A/32, PREM NAGAR, S.NO.: 357/1 PART, KEELANATHAM VILLAGE AND PANCHAYAT, PALAYAMKOTTAI PANCHAYAT UNION. TIRUNELVELI DISTRICT. PLOT APPROVAL NO.: NA.KA.NO.: AA6/4132/2019, DATED: 21.11.2019


AREA DETAILS	SQ.M	SQ.FT
APPLICANT SITE AREA	139.35	1500.00
EXISTING GROUND FLOOR AREA	67.55	727.10
EXISTING GROUND FLOOR PLINTH AREA	45.74	492.34
EXISTING PORTICO AREA	21.81	234.76
PROPOSED FIRST FLOOR PLINTH AREA	45.74	492.34
OPEN SPACE	71.80	772.85

JOINERIES		
MD	DOOR	1.00 X 2.10
D1	DOOR	0.91 X 2.10
D2	DOOR	0.75 X 2.10
FW	FRENCH WINDOW	0.61 X 1.63
W5	WINDOW	1.52 X 1.37
W4	WINDOW	1.22 X 1.37
W3	WINDOW	0.91 X 1.37
V	VENTILATOR	0.91 X 0.61

COLOUR REFERENCE	
SITE	
EXISTING	
PROPOSED	
ROAD, STREET	

Applicant

BEMMAN PLAN & 3D
A Computer Solution of Home Building
Smart DCR PLAN
Valuation & Estimate
LPA Single Window System & Drawing
Front Elevation
#A-4, M.A.(STR) Complex, Kallar Road, Palayamkottai, Tirunelveli - 627002
e-mail: bemmanplanworks@gmail.com
84431 72843

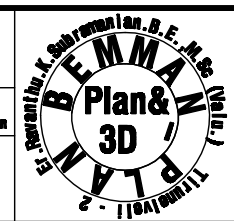

Registered Engineer

approval from nagar 12-7-24
Jul. 16, 24
SCR NO.:
DATED :

Do Rainwater harvest at house
Save the planet :
Plant a tree !
Get Rain water !!

BEMMAN PLAN & 3D