



PLAN SHOWING THE PROPOSED CONSTRUCTION OF GROUND FLOOR R.C.C ROOF HOUSE BUILDING ,
IN S.NO : 400 / 1 A , NORTH SANGANTHIRADU VILLAGE AND PANCHAYAT, PAPPAKUDI UNION ,
TIRUNELVELI THALUK , TIRUNELVELI DISTRICT .


NAME OF THE APPLICANT : MR .S . MARIAPPAN , S / O, SUDALAIMUTHU .

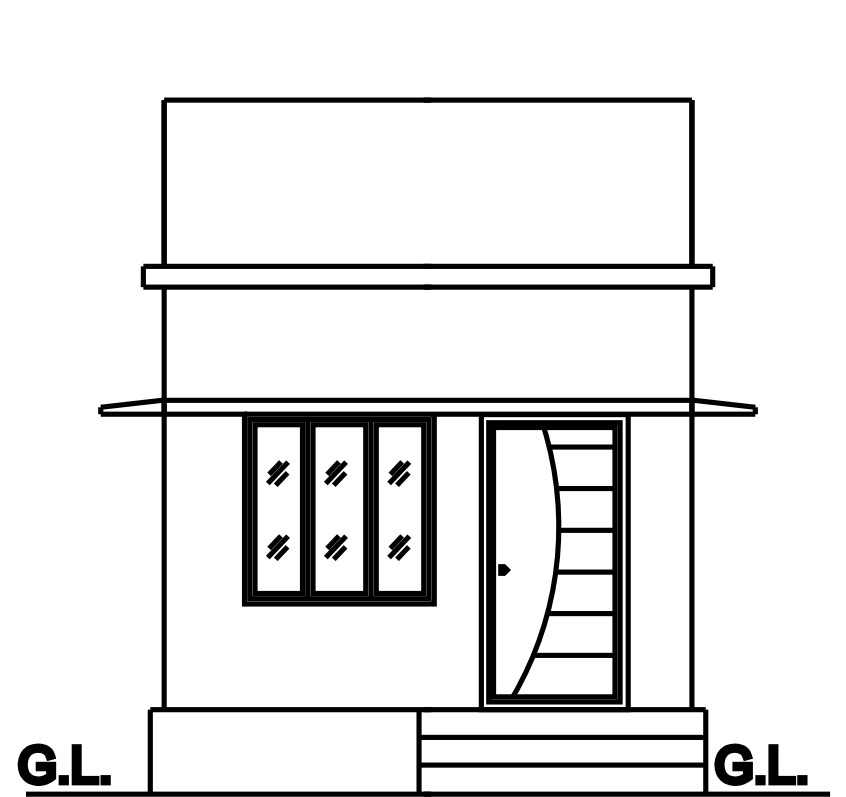


ELEVATION

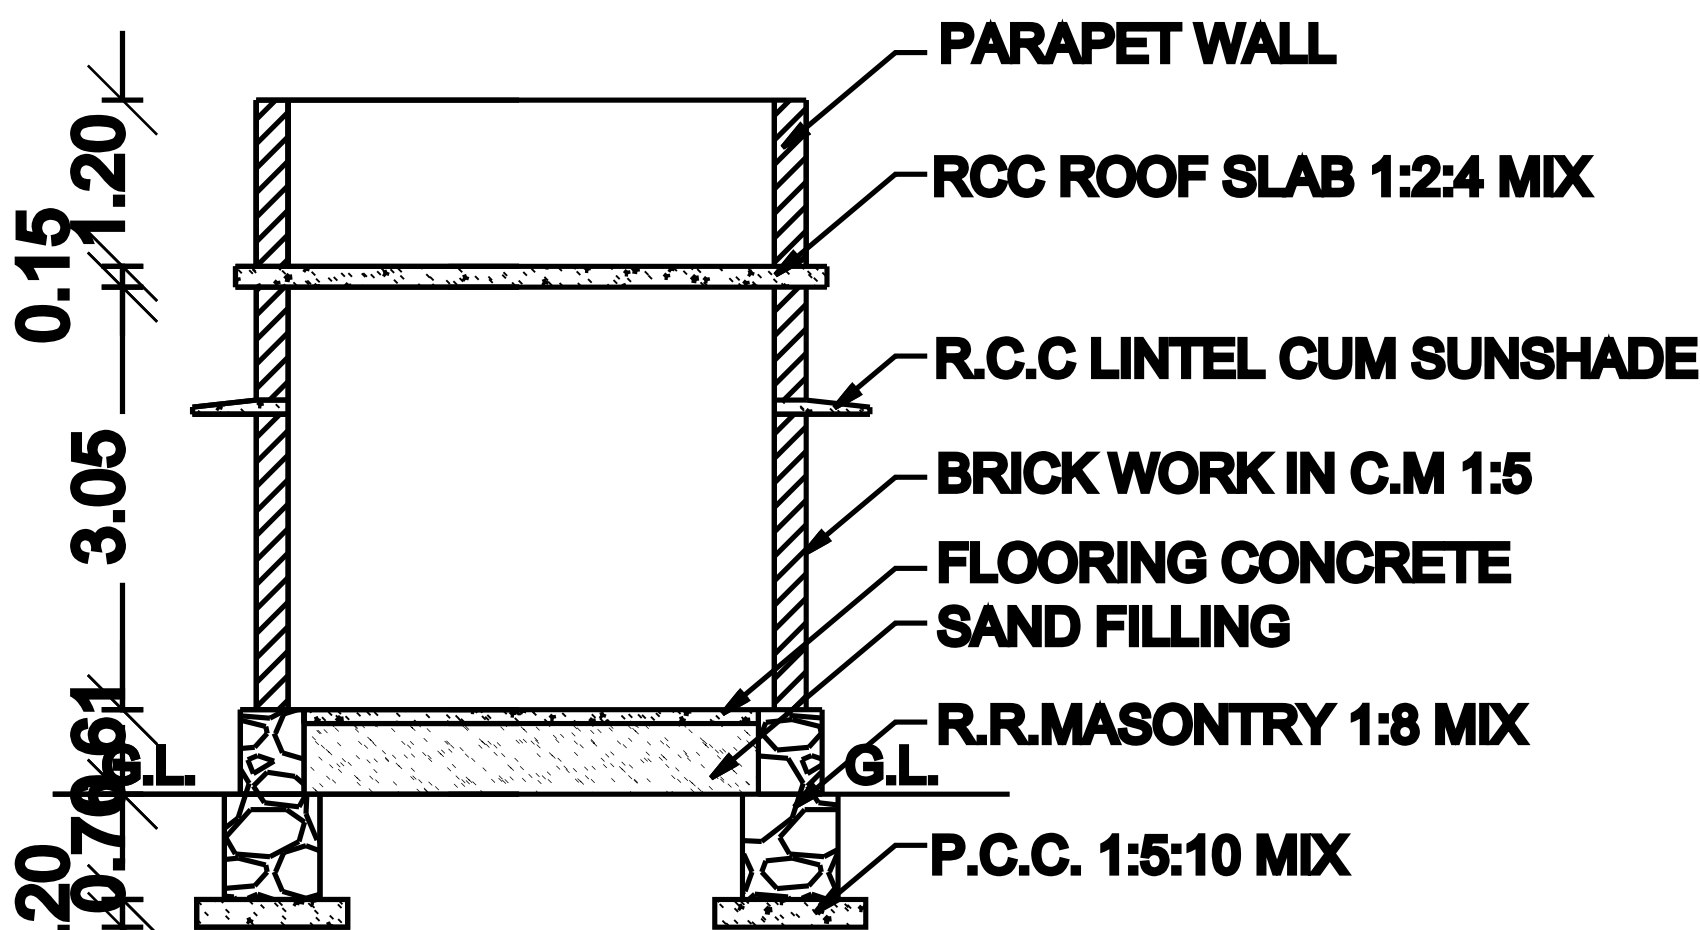



SECTION ON - A B

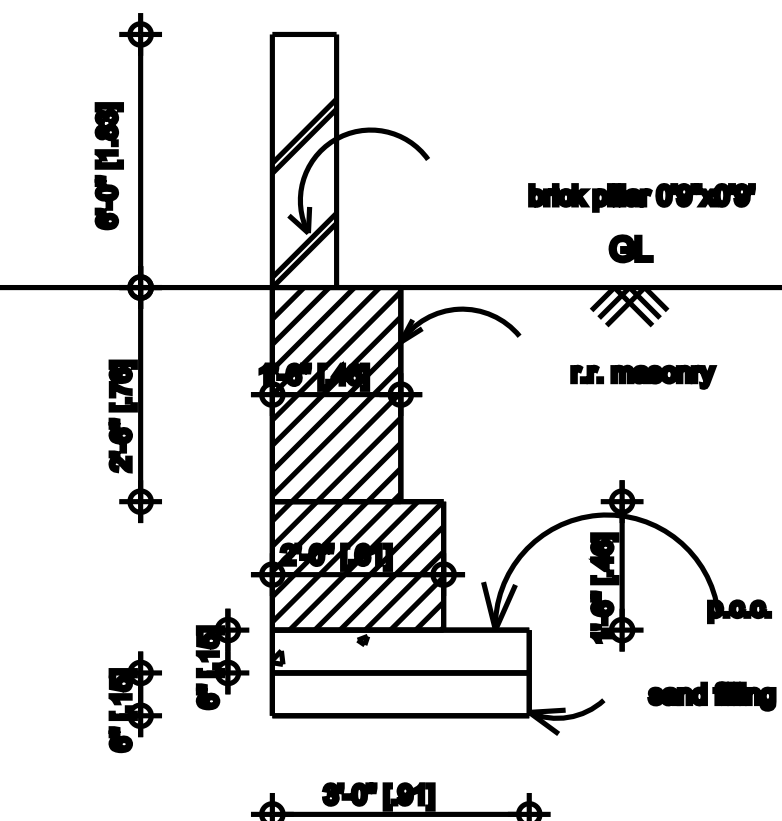


COMPOUND WALL DETAIL
scale: 0"1" = 4'0"

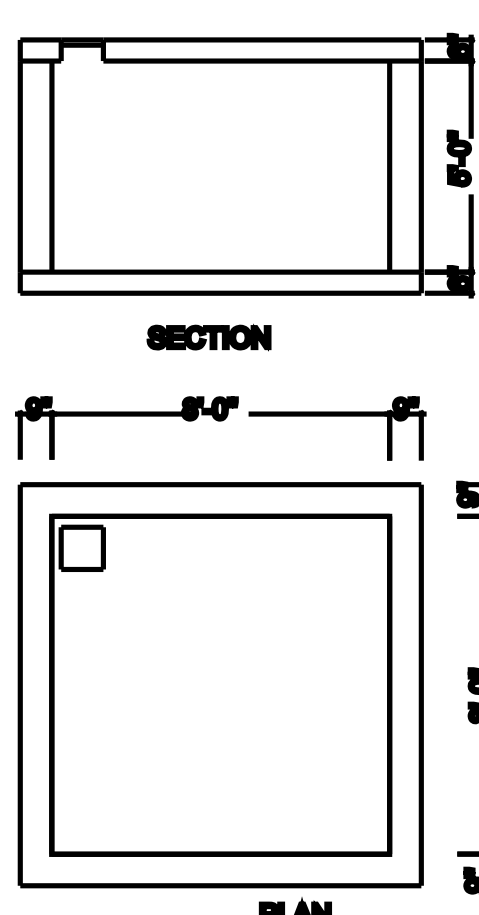


DETAILS OF COLLECTION RAMP FOR RAIN
WATER HARVESTING OF ROOFTOP RAIN WATER

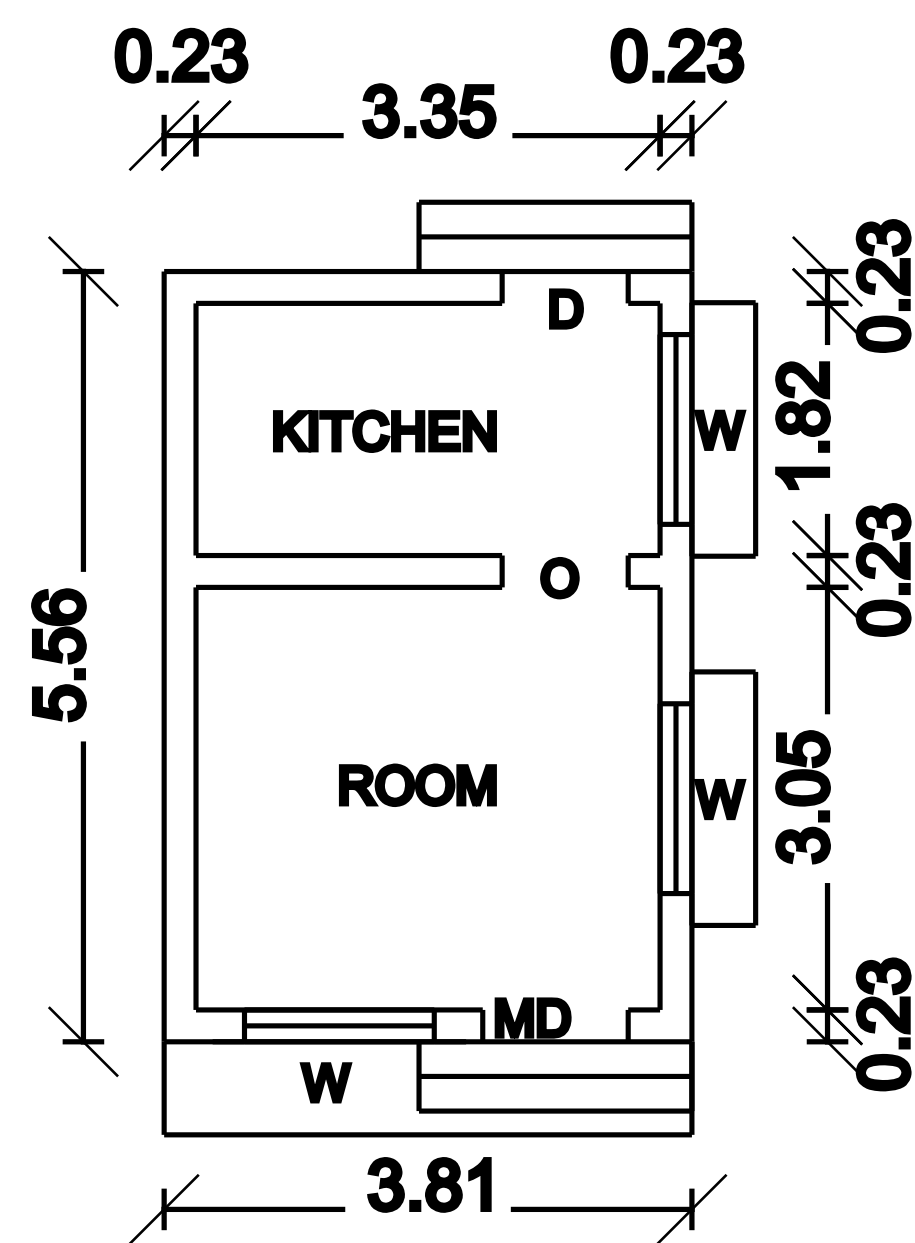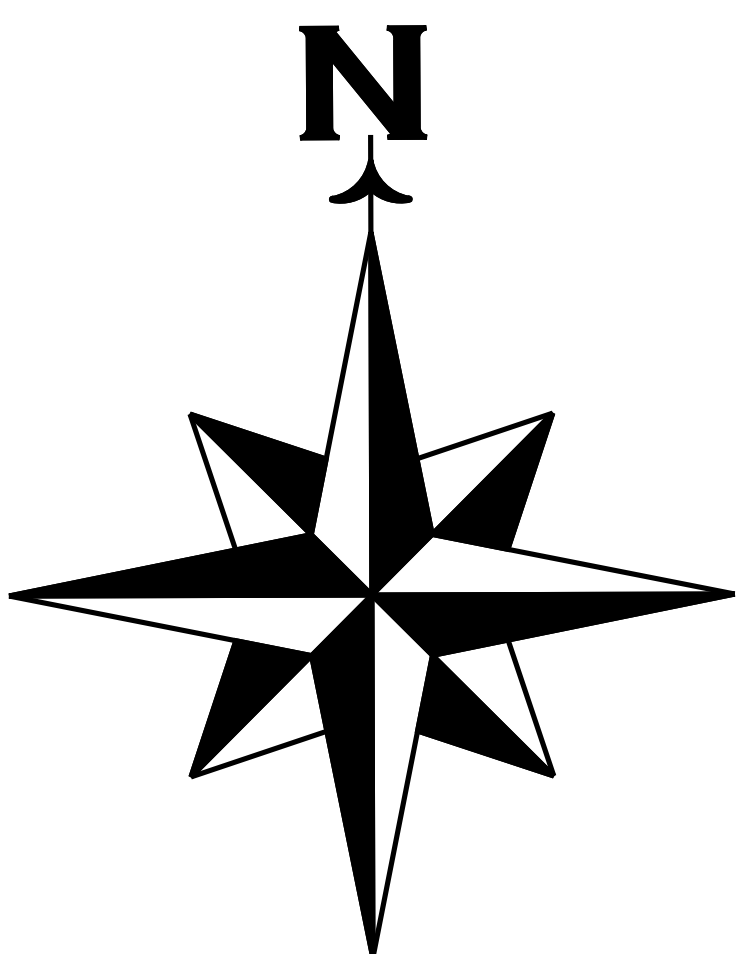


G.F PLAN

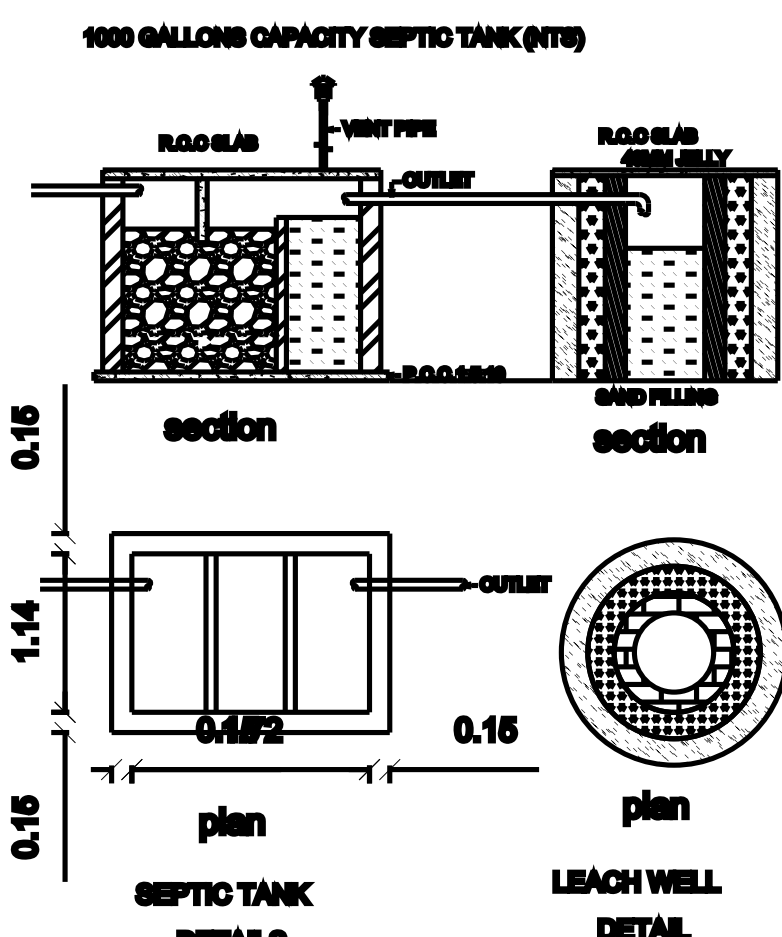


SEPTIC TANK DETAILS
LEACH WELL DETAIL

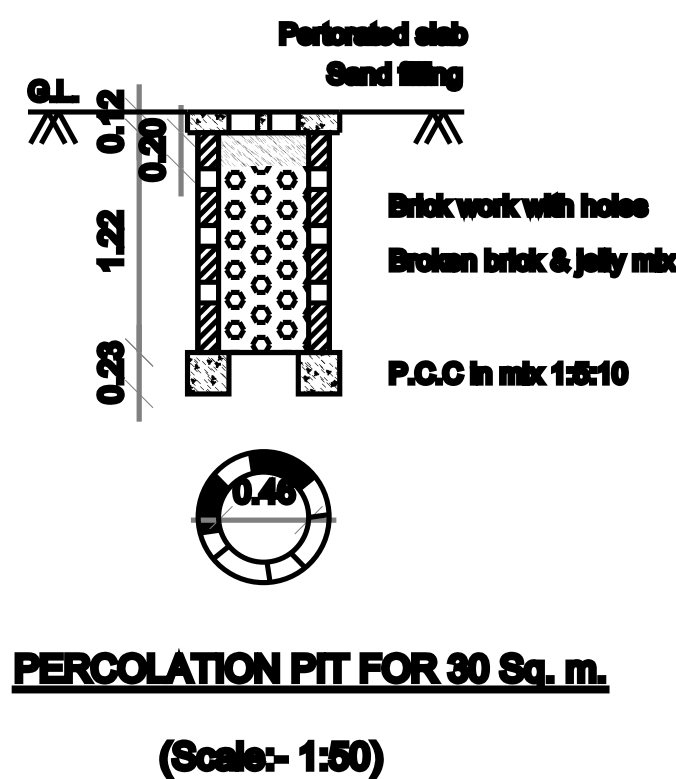


PERCOLATION PIT FOR 30 Sq. m.
(Scale:- 1:50)

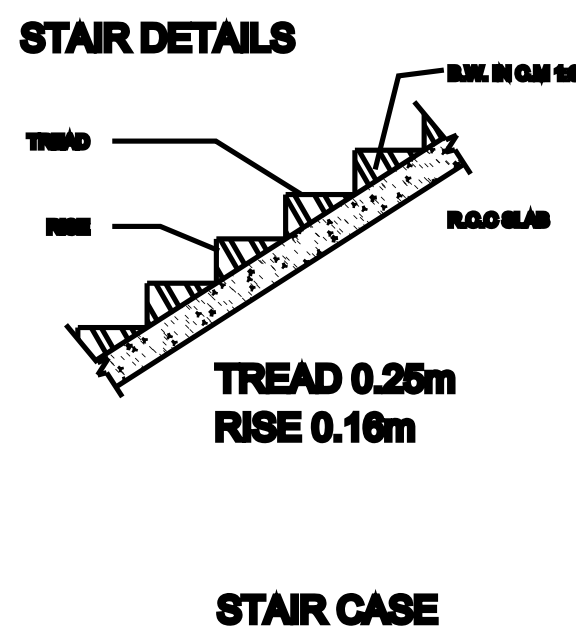

STAIR CASE

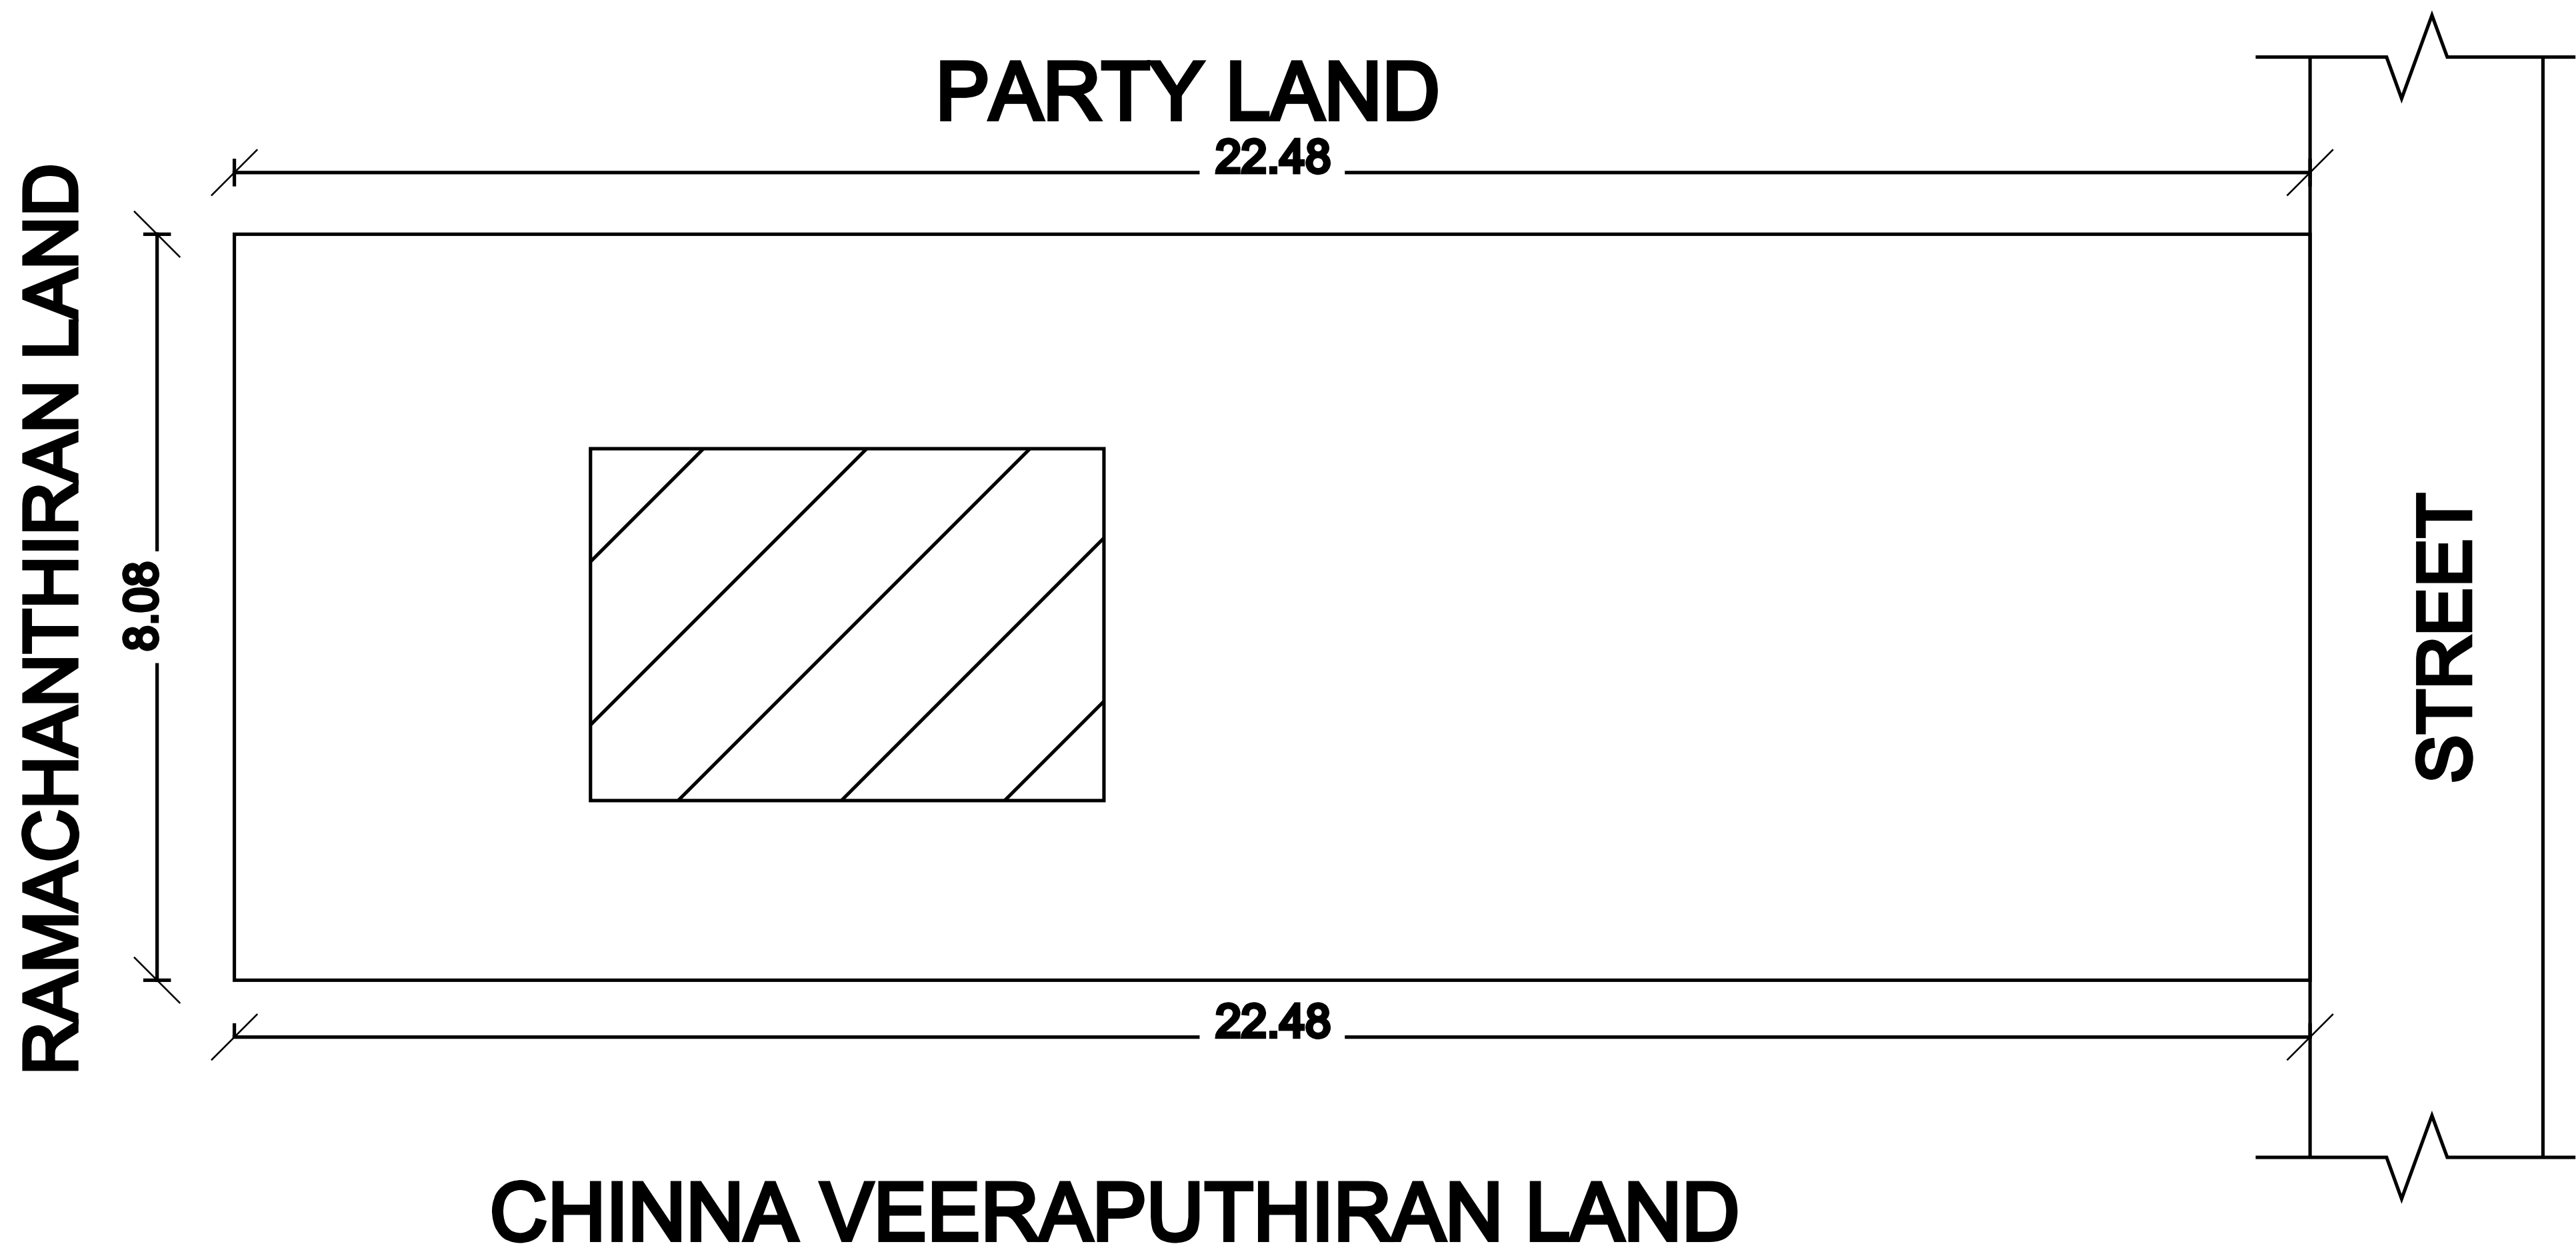

SITE PLAN

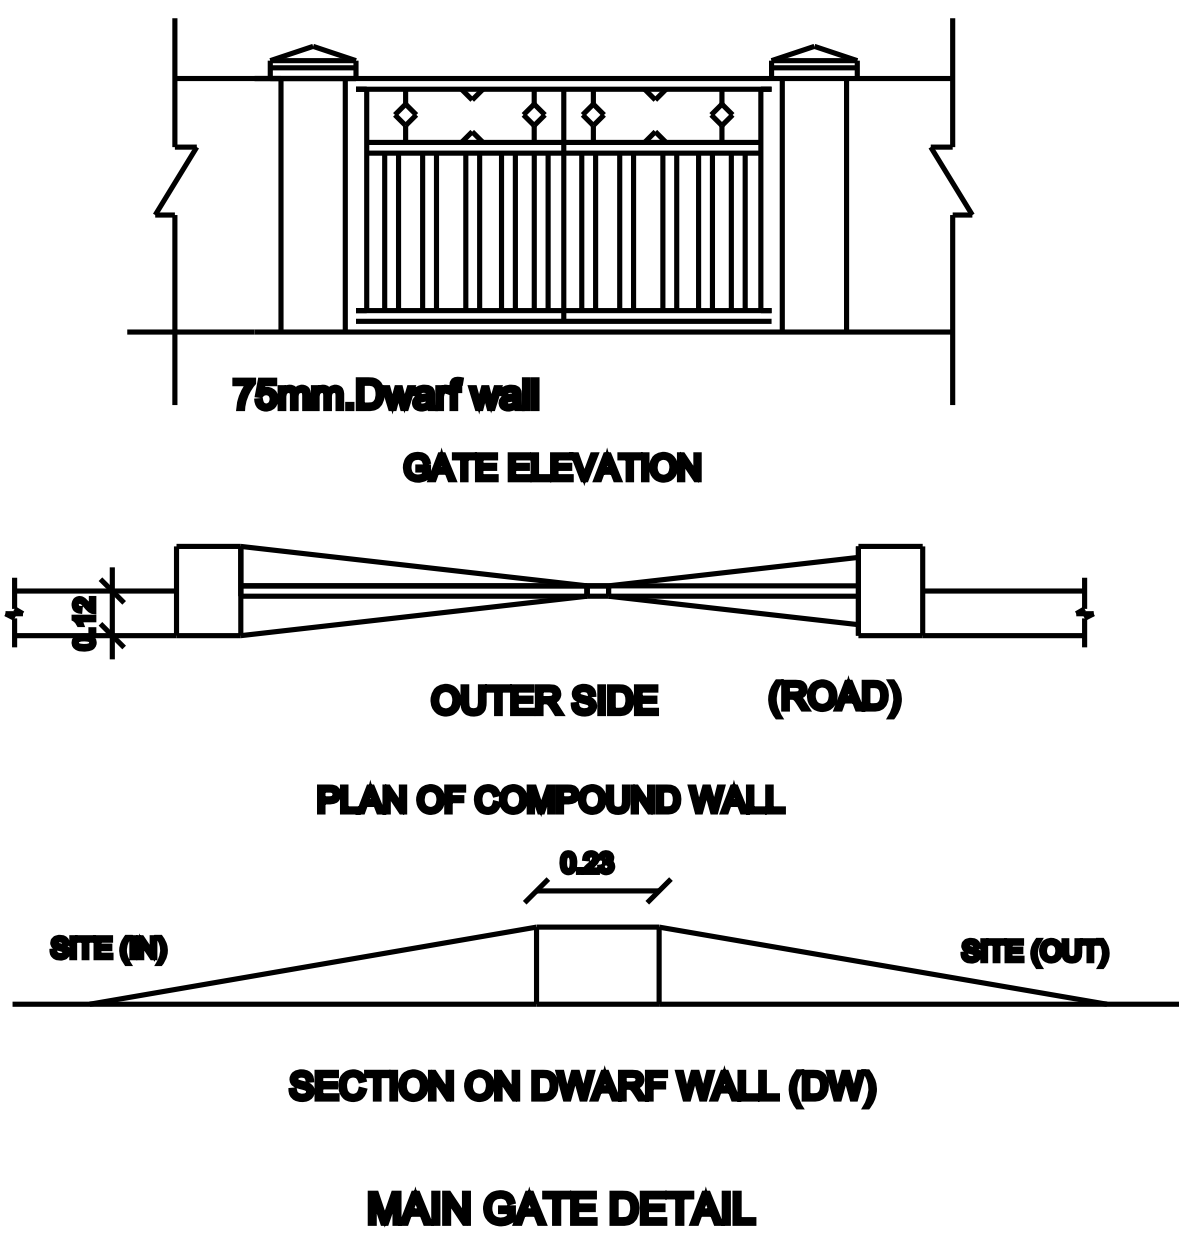

MAIN GATE DETAIL



SCHEDULE OF JOINERIES

REF.	DESCRIPTION	SIZE (In metre)
MD	MAIN DOOR	1.00 x 2.10
O	OPEN	1.20 x 2.10
D	DOOR	0.91 x 2.10
D1	DOOR	0.76 x 2.10
W1	WINDOW	1.37 x 1.37
W2	WINDOW	0.91 x 1.37
V	VENTILATOR	0.76 x 0.76

AREA DETAIL	SQ.MT	SQ.FT
SITE AREA	182.25	1961.75
PLINTH AREA	21.18	227.98
FLOOR AREA	16.97	182.66

SCALE 1:100

ALL DIMENSIONS ARE IN METER

[Handwritten Signature]

APPLICANT SIGNATURE :

A. Jawahar
Er. A.Maria Pani Jawahar ,B.E.,
REGISTERED ENGINEER - GRADE - III
TIRUNELVELI DISTRICT / REG . NO : TNV / PROF / 28 / 2023
JAWAHAR BUILDING CONSULTANCY ,
90 , MAIN STREET , SINGAMPARAI - 627601.
CELL : 8148019096 ,

ENGINEER :