




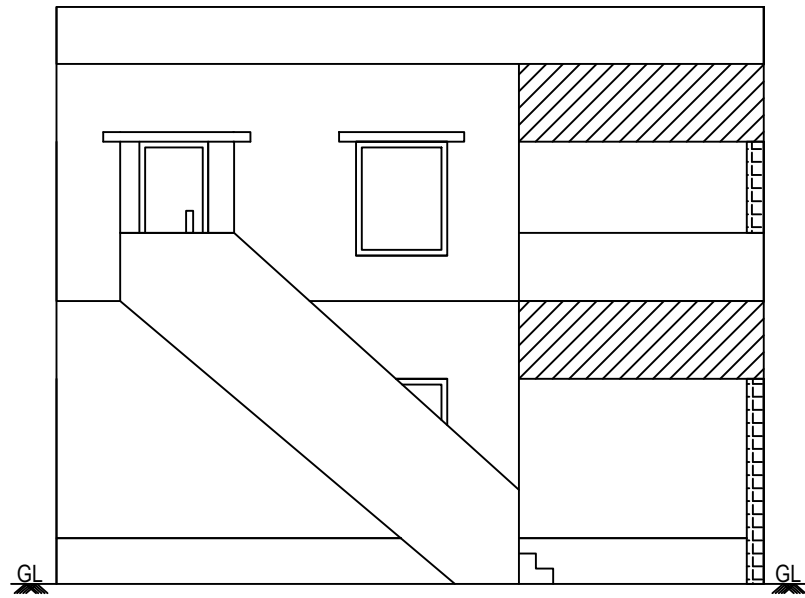


ELEVATION

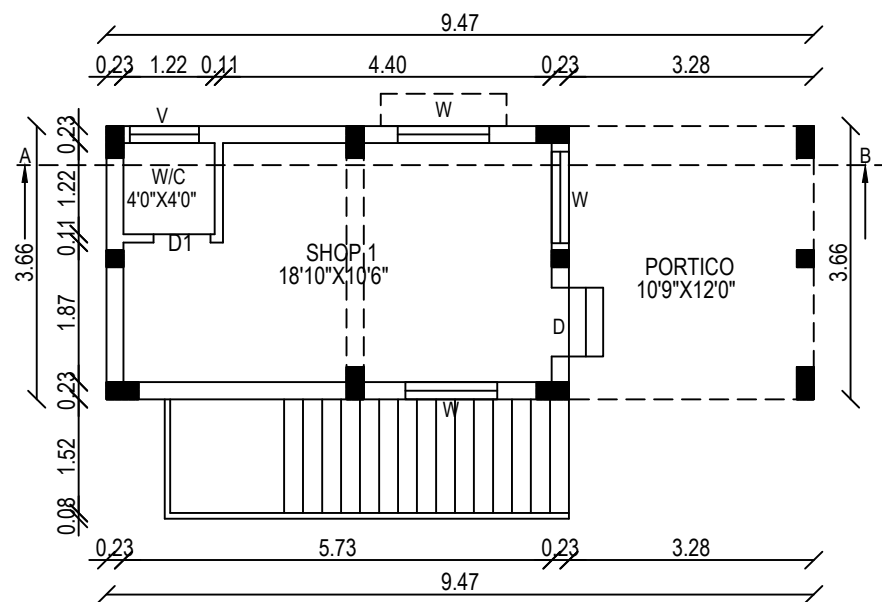

GROUND FLOOR PLAN


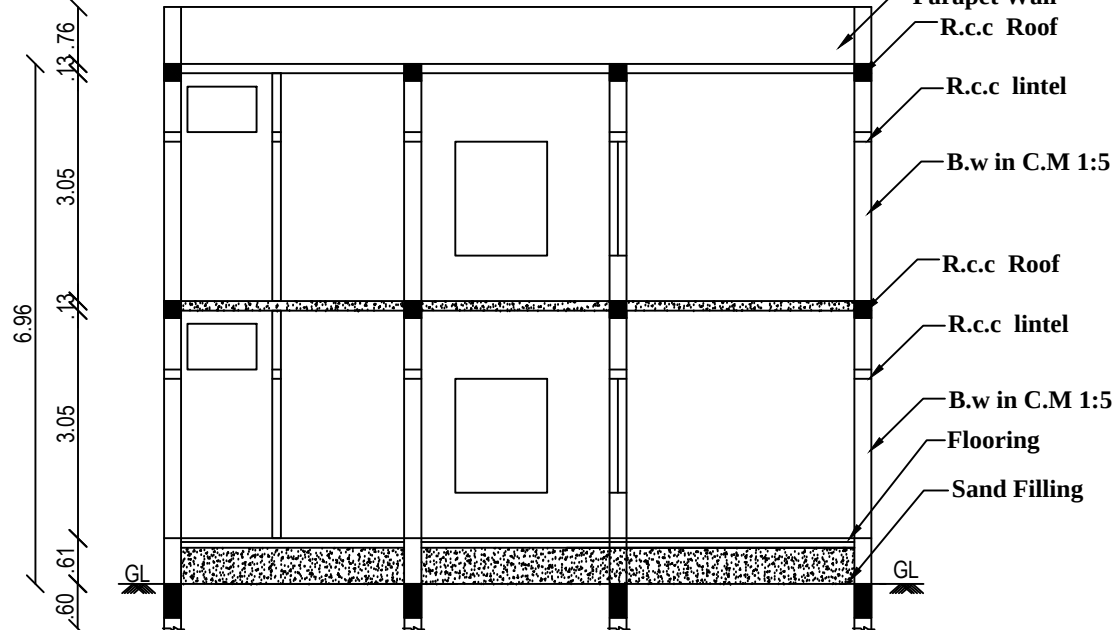


SECTION-AB

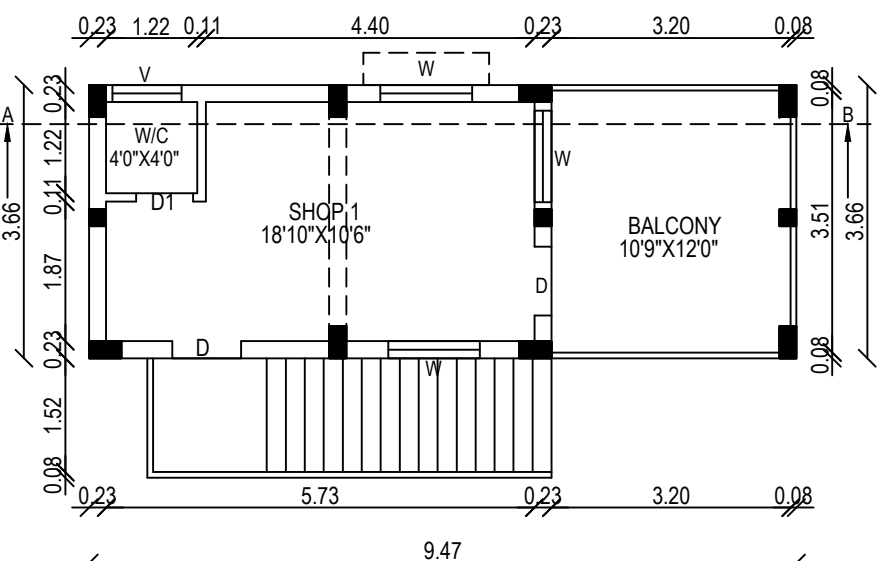


FIRST FLOOR PLAN



SITE PLAN
(SCALE 1:200)

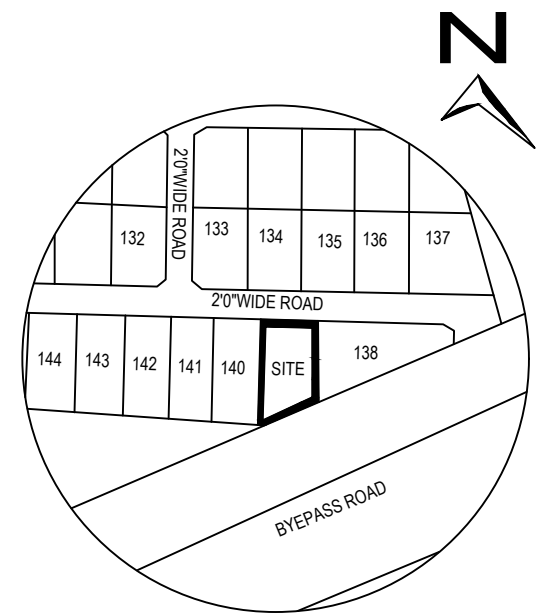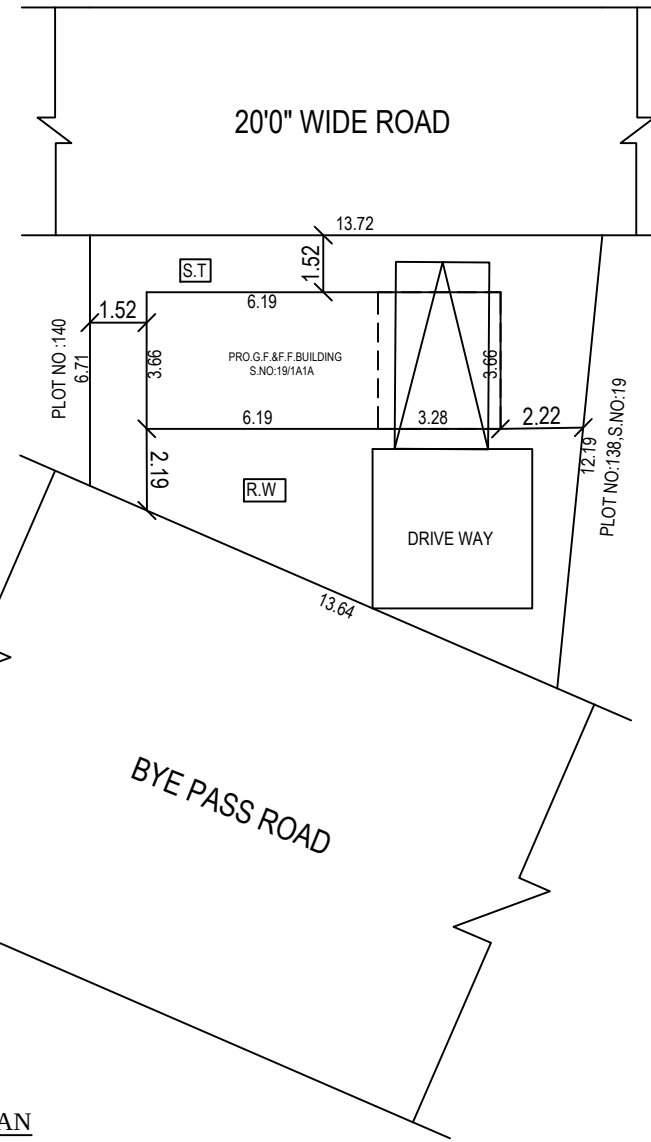


TOPO PLAN
(NOT TO SCALE)

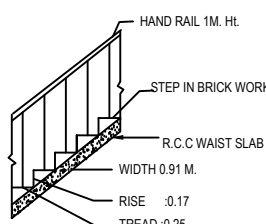

STAIR DETAIL

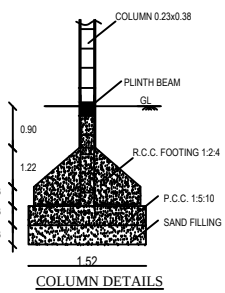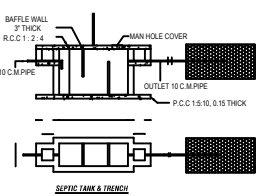

COLUMN DETAILS

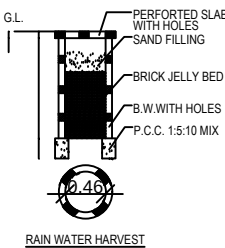

RAIN WATER HARVEST

PLAN SHOWING THE PROPOSED
CONSTRUCTION OF RETAIL SHOP BUILDING IN
PLOT NO:139,S.NO:19/1A1APT,"CHRIST NAGAR
EXT." REDDIYARPATTI VILLAGE&PANCHAYAT,
PALAYAMKOTTAI PACHAYAT UNION & TALUK,
TIRUNELVELI DISTRICT.

SOLD OUT PLOT FRAME WORK LAYOUT NO:183.

ALL DIMENSIONS ARE IN METER		SCALE 1:100&200	
COLOR CODE	AREA DETAILS	SQ.MT.	SQ.FT.
	SITE AREA	128.78	1386.19
	PRO.G.F	34.65	373.00
	PRO.F.F	34.65	373.00
	TOTAL FLOOR AREA	69.30	746.00
	OPEN SPACE AREA	94.13	1013.19

SCHEDULE OF JOINERIES		SCALE ----- 1:100&200	
M.D --	DOOR 1.07m x 2.10m	DRG NAME -----	PLAN
D --	DOOR 0.91m x 2.10m	DATE -----	05-08-2024
D1 --	DOOR 0.76m x 2.10m	DRAWN -----	LANO
W --	WINDOW 1.22m x 1.52m		
V --	VENTILATOR 0.91m x 0.61m		

NOTE :		PARKING CALCULATION	
All Dimensions Are In Metre Scale 1:100 & 200 Waste Water Used To Garden Percolation Pit To Be Provided		SHOP Total Floor area= 69.30 Sq.m (excluding the first 50sq.m) Parking required area :69.30 - 50 = 19.30 Sq.m car parking required area:19.30/50 = 0.38 Say 1 Car Two wheeler Parking required area:19.30/50 = 1 No's	

OFFICE USE

J. Roseline

APPLICANT

Er. P. K. HAMEEMUL ANSARI B.E.
Reg. No.: RE/Gr II/TVL/March/2019/006
35 / 13-2, Firihous Complex, Ambai Road,
Melapalayam, (Sub-Registrar Office Building)
Tirunelveli - 627 005. Cell: 9488237454.

LICENSED SURVEYOR

