




PLAN SHOWING THE PROPOSED CONSTRUCTION OF RESIDENTIAL GROUND FLOOR BUILDING IN
S.NO:135/1D1A,DEVARKULAM VILLAGE & PANCHAYAT,MANUR UNION,TIRUNELVELI DISTRICT.

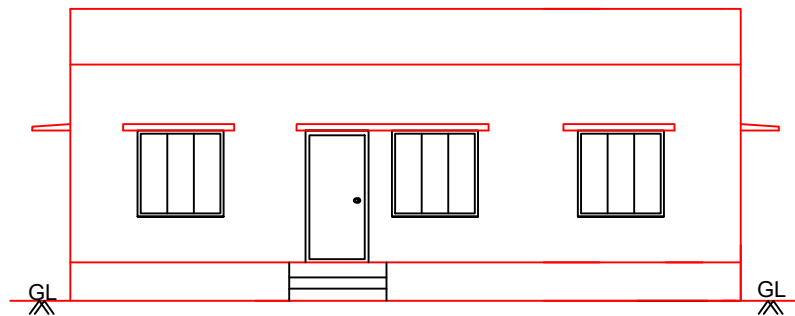



ELEVATION

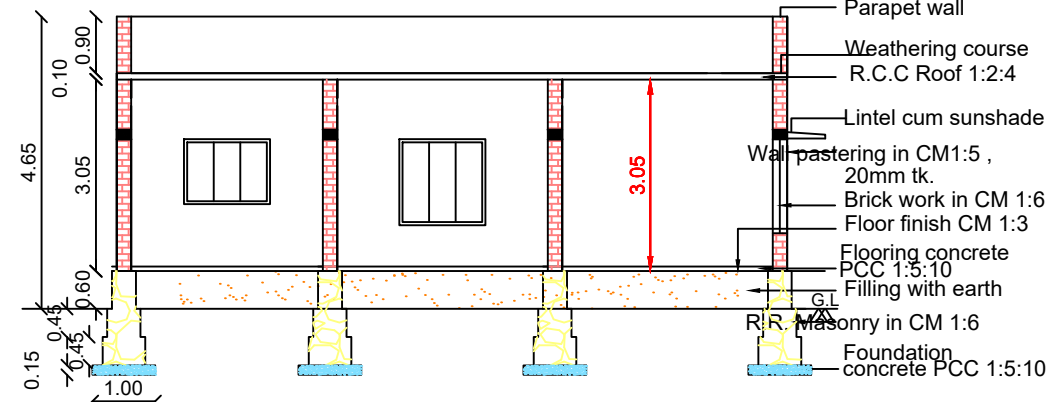

SECTION A-B

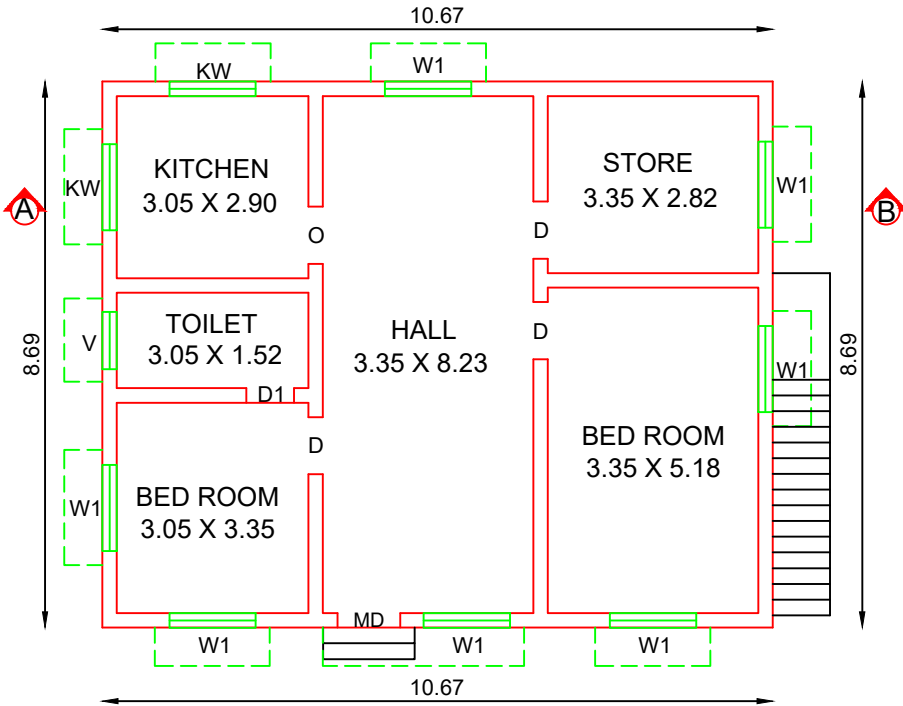


PRO GROUND FLOOR PLAN

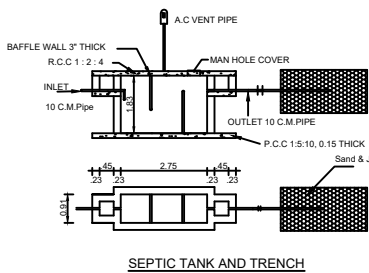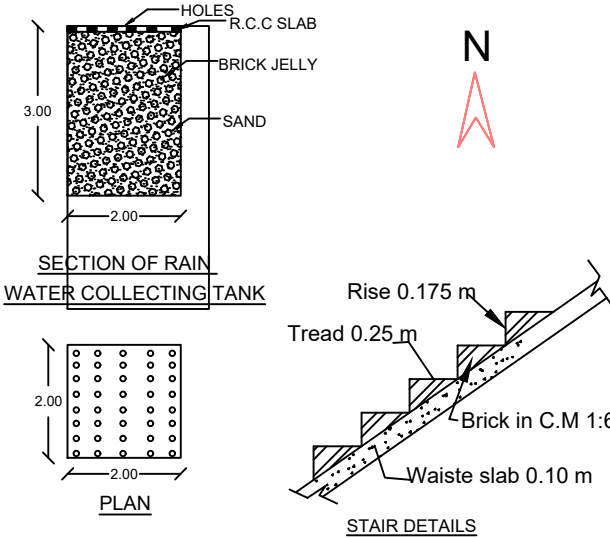

NOTE :-
All dimensions are in metre
Waste water to be used in garden.
Rain water Harvest well provided in site.
Exhaust fan provided in kitchen
Chimney to be provided over the kitchen
Cantilever open staircase provided
Solar system water tank to be provided.
'U' Traps provided in septic tank
prevent curb breeding of mosquitoes.



S.NO:135/1C
VALLATHUKANI RAVUTHAR VAGAYARA LAND
104.27m(342'0")

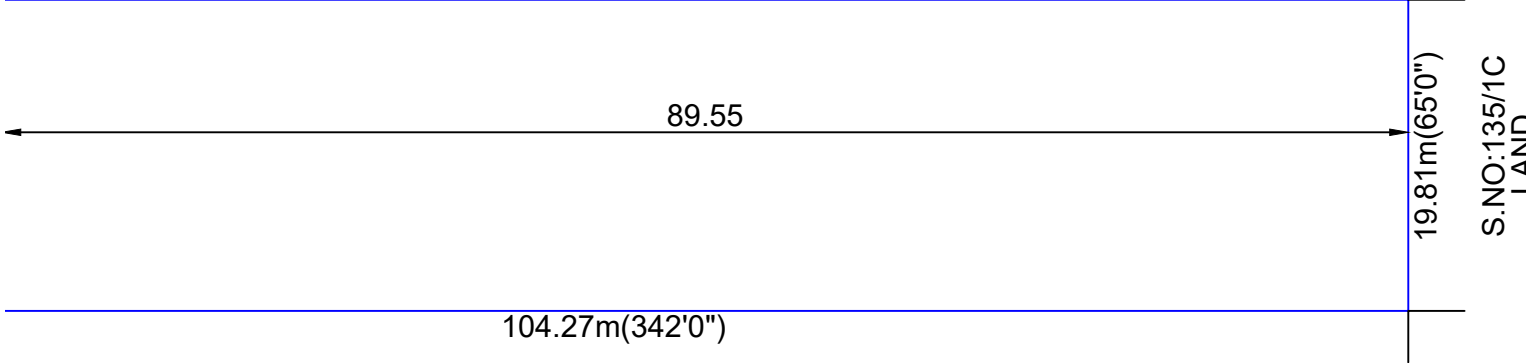

SITE PLAN

(Scale 1:400)

OFFICE USE.

NAME OF OWNER:1) Mr.P.AJIR KHAN.
2) Mr.P.SHEIK ABDULLA.

Area details	Sq.M	Sq.Ft
Applicant site area	2065.22	22230.00
Proposed G.F Area	92.72	998.04
Open space	1972.50	21231.96

JOINERIES		
MD	Door	1.00 X 2.10
D	Door	0.91 X 2.10
D1	Door	0.75 X 2.10
W	Window	0.91 X 1.37
KW	Kitchen Window	1.37 X 0.91
W1	Window	1.52 X 1.37
V	Ventilator	0.91 X 0.61

COLOUR REFERENCE	
Site area	
Pro.building	
Exg.road	

APPLICANT 1: Mr.P.AJIR KHAN.

APPLICANT 2: Mr.P.SHEIK ABDULLA.

Er. B. SELVIN SANTHOSH B.E.,
Registered Engineer Gr - III
Reg. No: 146/LS/2022/00033
SB CONSTRUCTIONS
VSM Anusya Complex
Manur - 627 201
Mobile - 9360604359

ENGINEER