

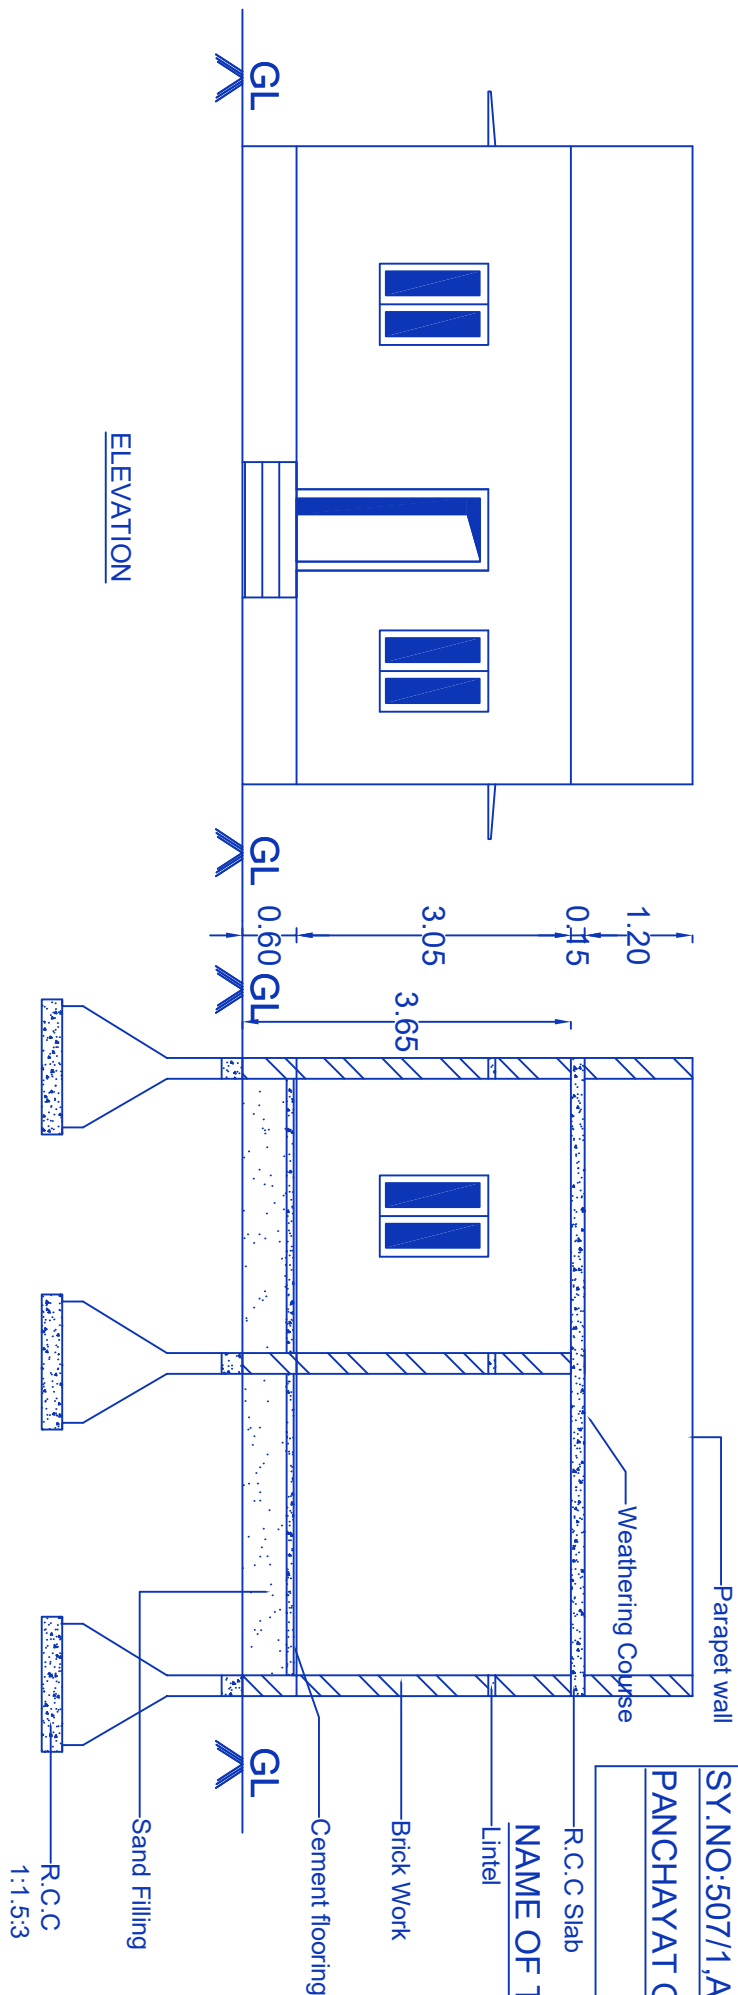


PLAN SHOWING THE PROPOSED CONSTRUCTION OF R.C.C ROOF HOUSE,IN
SY.NO:507/1,AT SAVAALAIKARANKULAM,RAMAKRISHNAPURAM VILLAGE &
PANCHAYAT OF NANGUNERI UNION.

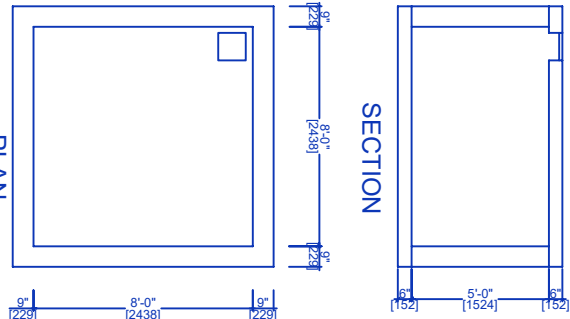

STAIR CASE DETAIL

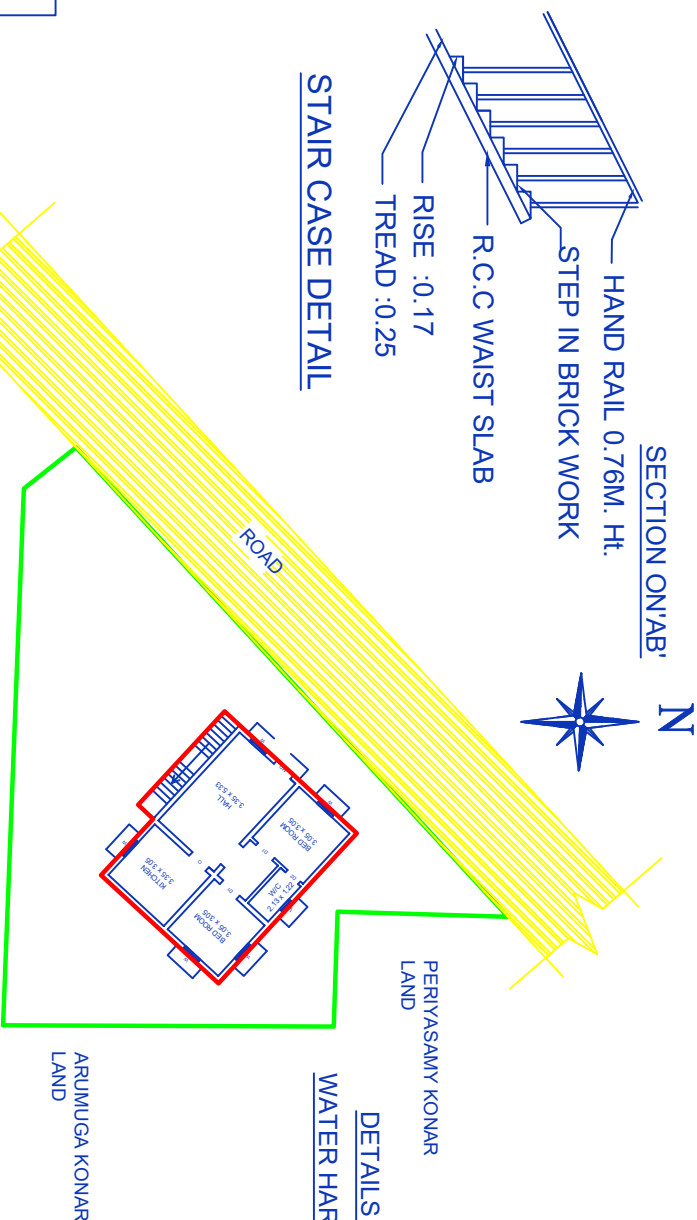

JOINERY			
W3	Window 4.49 X 1.22	W2	Window 2.98 X 1.22
D	DOOR 1.22 X 2.10	V1	Ventilator 2.33 X 0.61
D2	DOOR 0.76 X 2.10	V	Ventilator 0.91 X 0.61
AREA DETAILS		SQ.M	SQ.FT
SITE AREA		323.71	3484.48
PROPOSED AREA		69.45	747.56
PRO. GROUND FLOOR		69.45	747.56
OPEN SPACE		254.27	2736.92
ROAD			
☐ RAIN WATER COLLECTING TANK IS TO BE PROVIDED waste water to be garden ALL DIMENSION ARE IN METRE SCALE 1:100			
OFFICE USE			

GPS: 8.424763,77.734653

GROUND FLOOR PLAN

