


PLAN SHOWING THE PROPOSED CONSTRUCTION OF HOUSE BUILDING IN
SURVEY NO: 193/4B, AT NORTH VAGAIKULAM VILLAGE AND PANJAYAT
MANUR PANJAYAT UNION, TIRUNELVELI DISTRICT.

OWNER :
Mrs. UMALAKSHMI,
W/O. Mr. SUBBIAH,
NO. G1, NOBLE ARCADE MAIN ROAD,
DARATHPURAM, SALIGRAMAM,
CHENNAI-600093.

KEY PLAN
SCALE - N.T.S

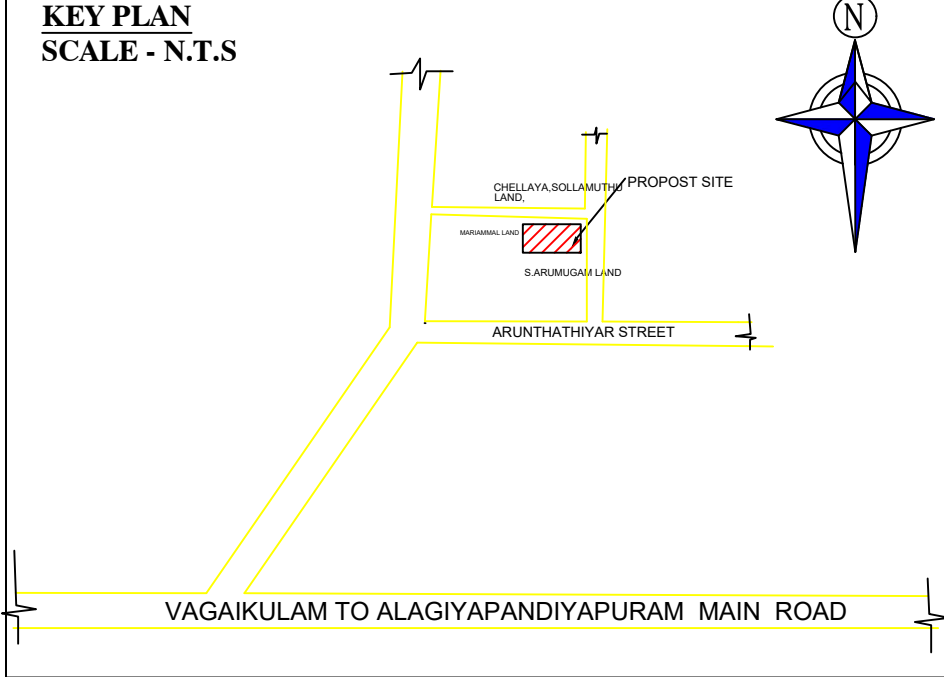

ALL DIMENSION ARE IN METRE
SCALE 1:100
ALL THE MAIN WALL ARE IN 230 MM THICK

AREA STATEMENT	SQ.M	SQ.FT
TOTAL SITE AREA	363.56	3913.36
PROPOSED	HOUSE BUILDING	
GROUND FLOOR PLINTH AREA	82.64	889.54
FIRST FLOOR AREA	13.37	143.92
TOTAL FLOOR AREA	96.01	1033.45

FSI CALCULATION = $\frac{96.01}{363.56} = 0.26 < 2$

SCHEDULE OF JOINERY

TYPE	DESCRIPTION	SIZE IN M
MD	MAINDOOR	1.22 X 2.10
D ₁	DOOR	0.91 X 2.10
D ₂	TOILET DOOR	0.75 X 2.10
W ₁	WINDOW	1.20 X 1.22
W ₂	WINDOW	0.91 X 1.22
KW	KITCHEN WINDOW	0.91 X 0.61
O	OPEN	0.91 X 2.10
V	VENDILATOR	0.61 X 0.61

COLOUR INDEX

SITE BOUNDARY
PROPOSED
ROAD & STREET

STAIRCASE DETAILES

FLIGHT WIDTH - 3' 0" (0.91)
TREAD - 0' 9" (0.23)
RISE - 0' 6" (0.15)
ANGLE - 33

Mrs.UMA LAKSHMI

OWNER'S SIGNATURE


Er. M. POOMARIAPPAN DCE, B.E.,
Register Engineer Grade - III
LBS, Reg. No : 146/LS/2023/00026
TCM INFRAZ
No.20, Ward- 55, Nethaji Road,
TIRUNELVELI TOWN - 627 006.
MOBILE : 9095775277, 9444179765.

REGISTER ENGINEER




ELEVATION

SECTION ON - AB

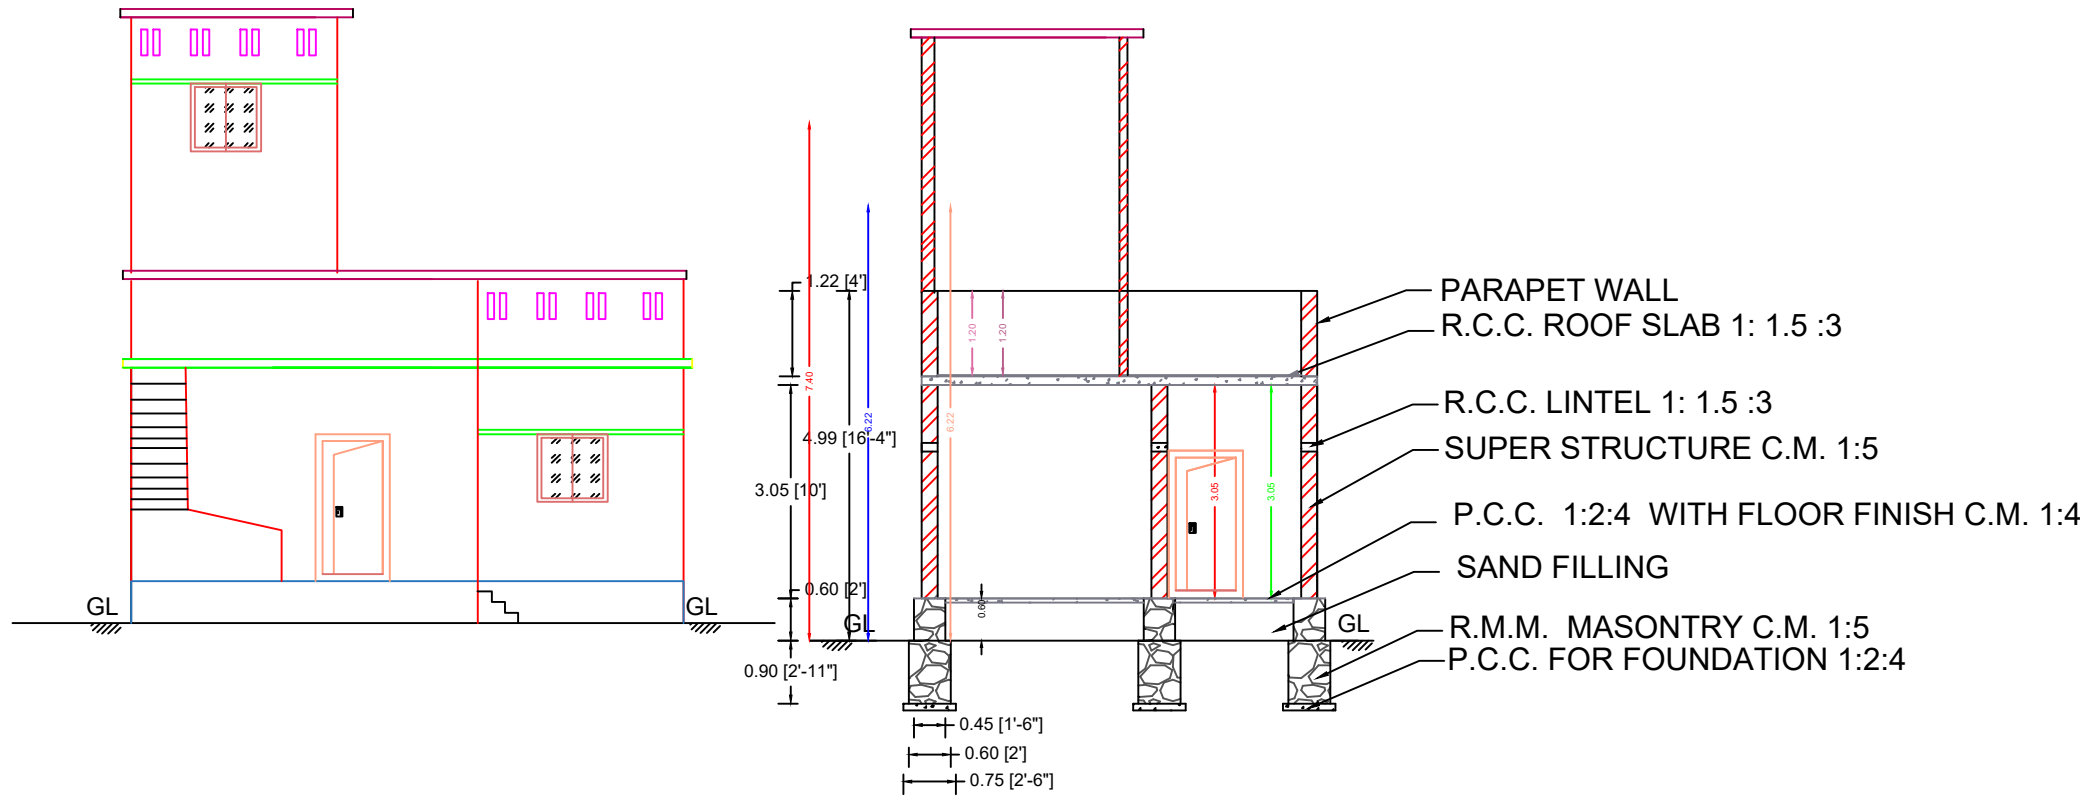


SEC.OF BOREWELL

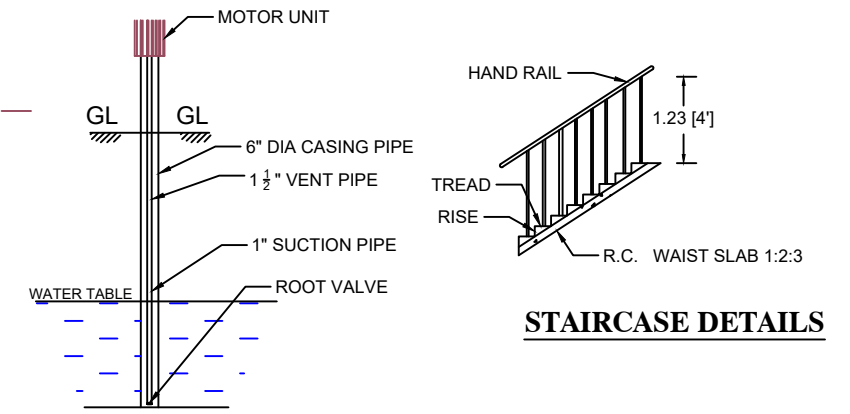


STAIRCASE DETAILES


SECTION ON X - Y

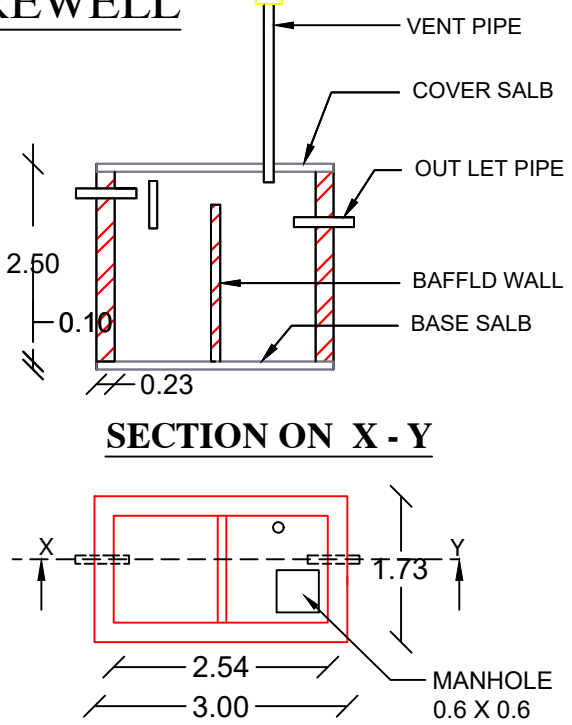

SEPTIC TANK PLAN


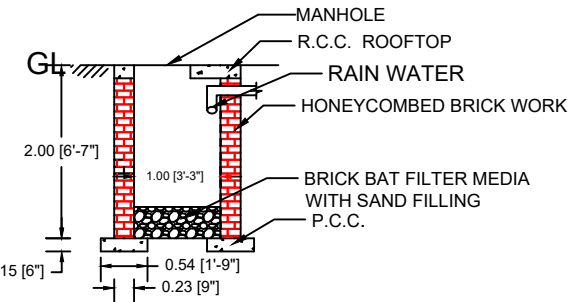


SECTION ON O - P


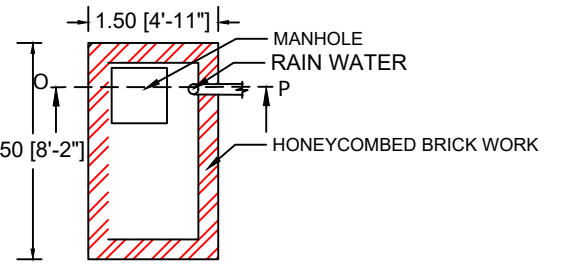


PLAN
RAIN WATER HARVESTING

SITE PLAN

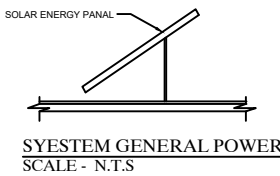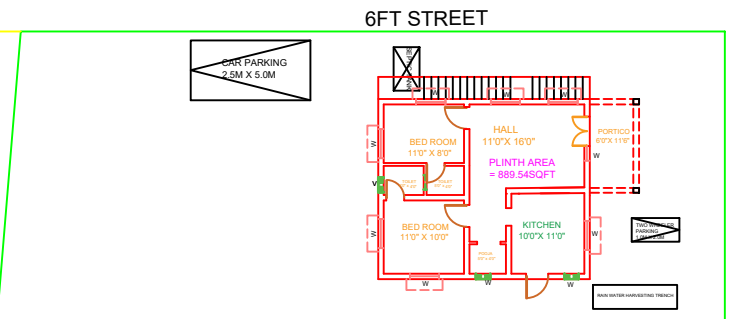

SOLAR WATER HEATING SYSTEM
SCALE - N.T.S

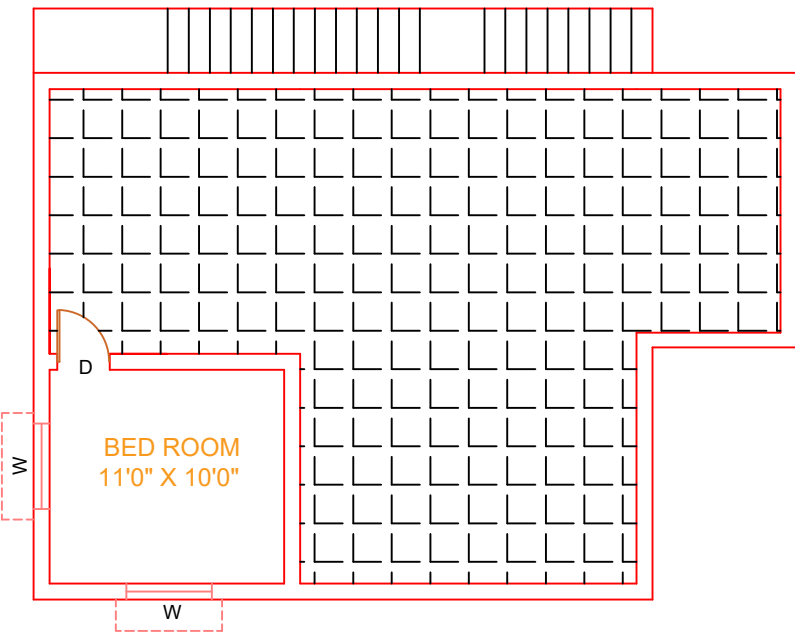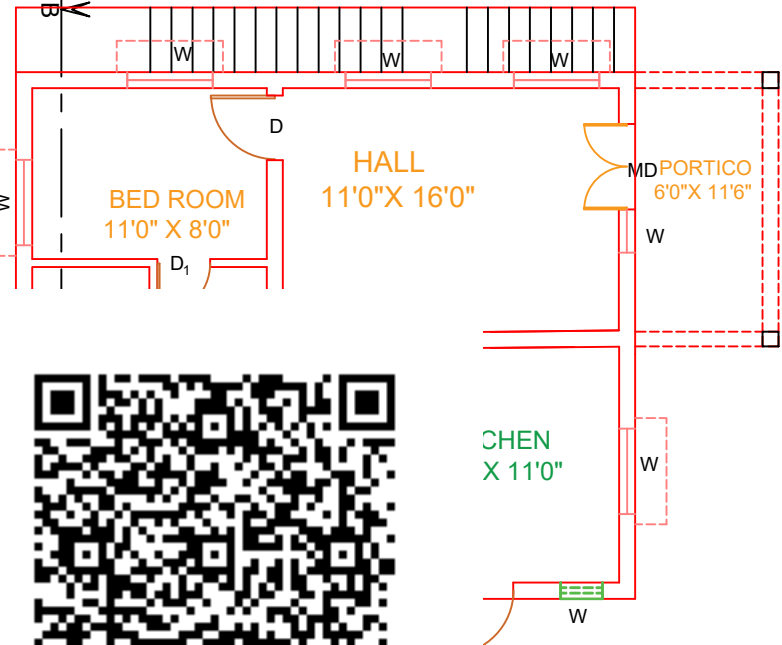

F.F. PLAN

