




PLAN SHOWING THE PROPOSED CONSTRUCTION OF RESIDENTIAL GROUND FLOOR BUILDING IN
S.NO:346/3B,PIRANCHERI VILLAGE & PANCHAYAT,MANUR UNION,TIRUNELVELI DISTRICT.

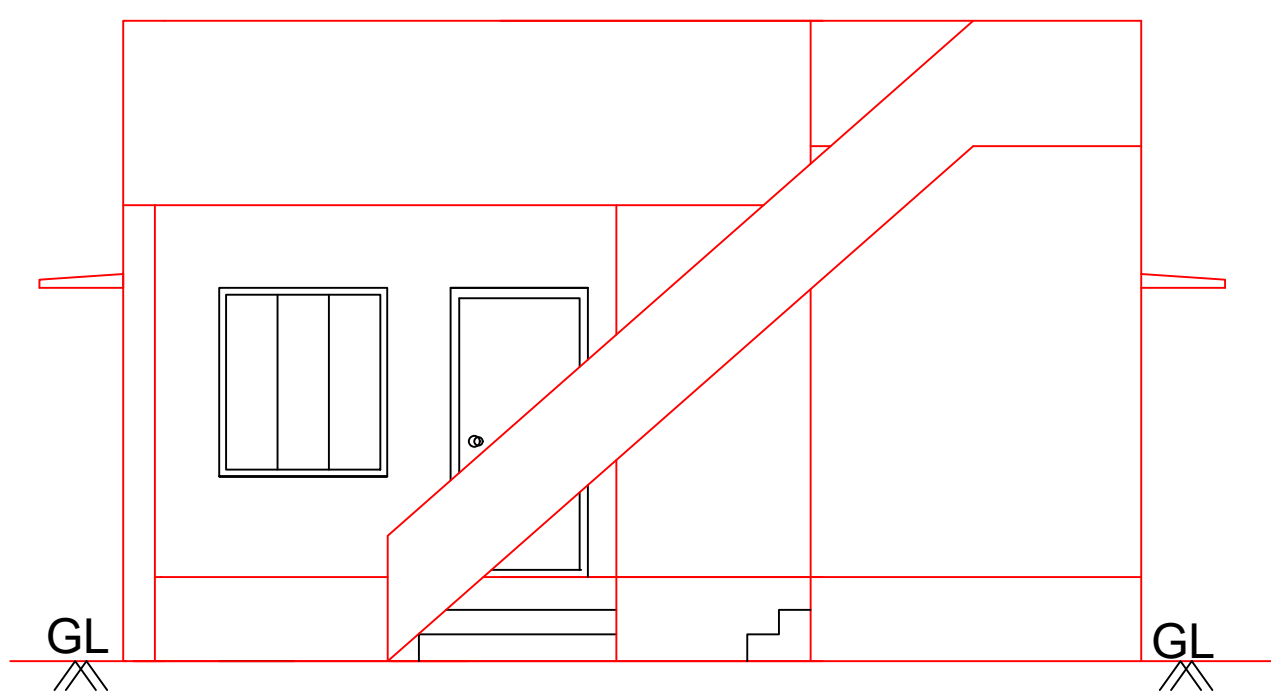


ELEVATION

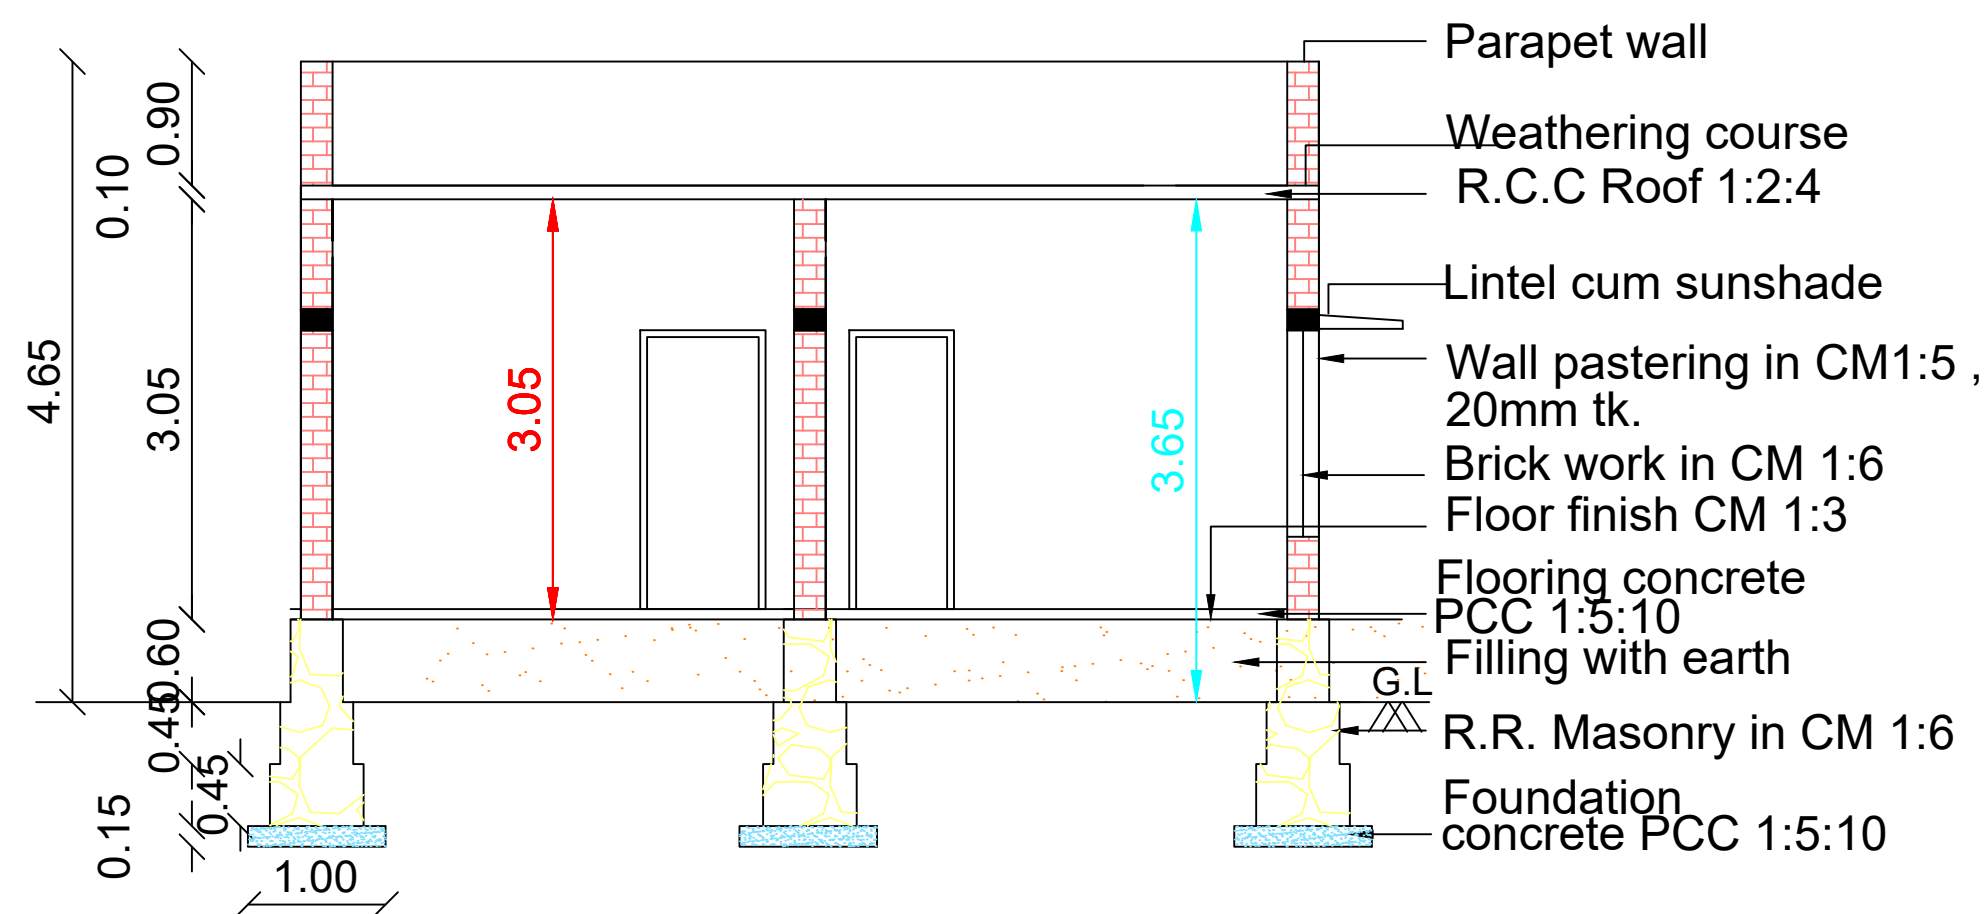


SECTION A-B

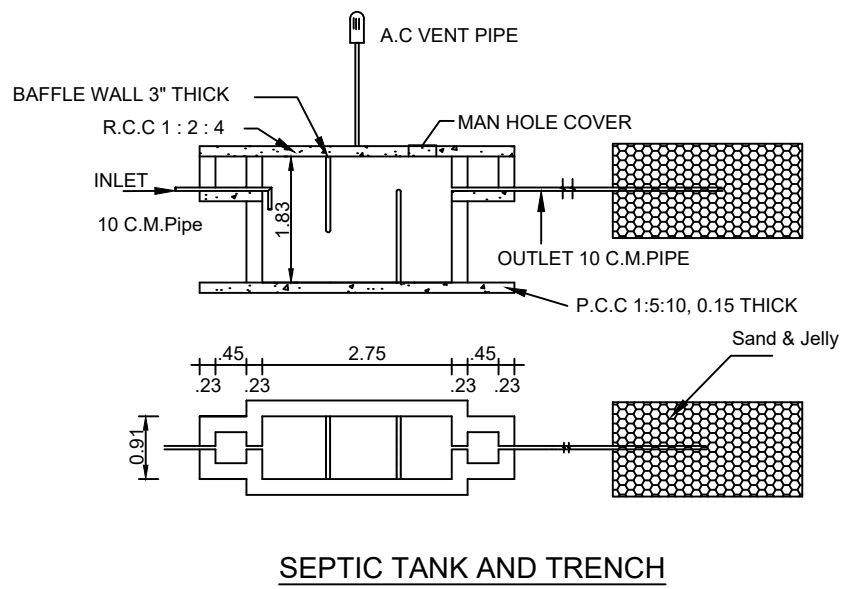


SEPTIC TANK AND TRENCH

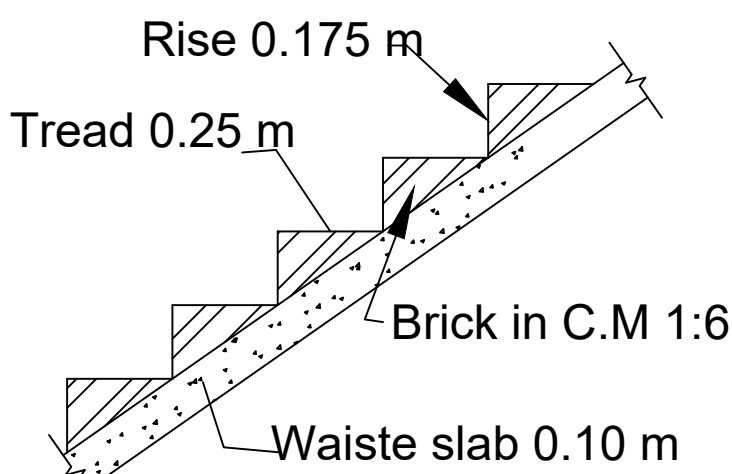

STAIR DETAILS

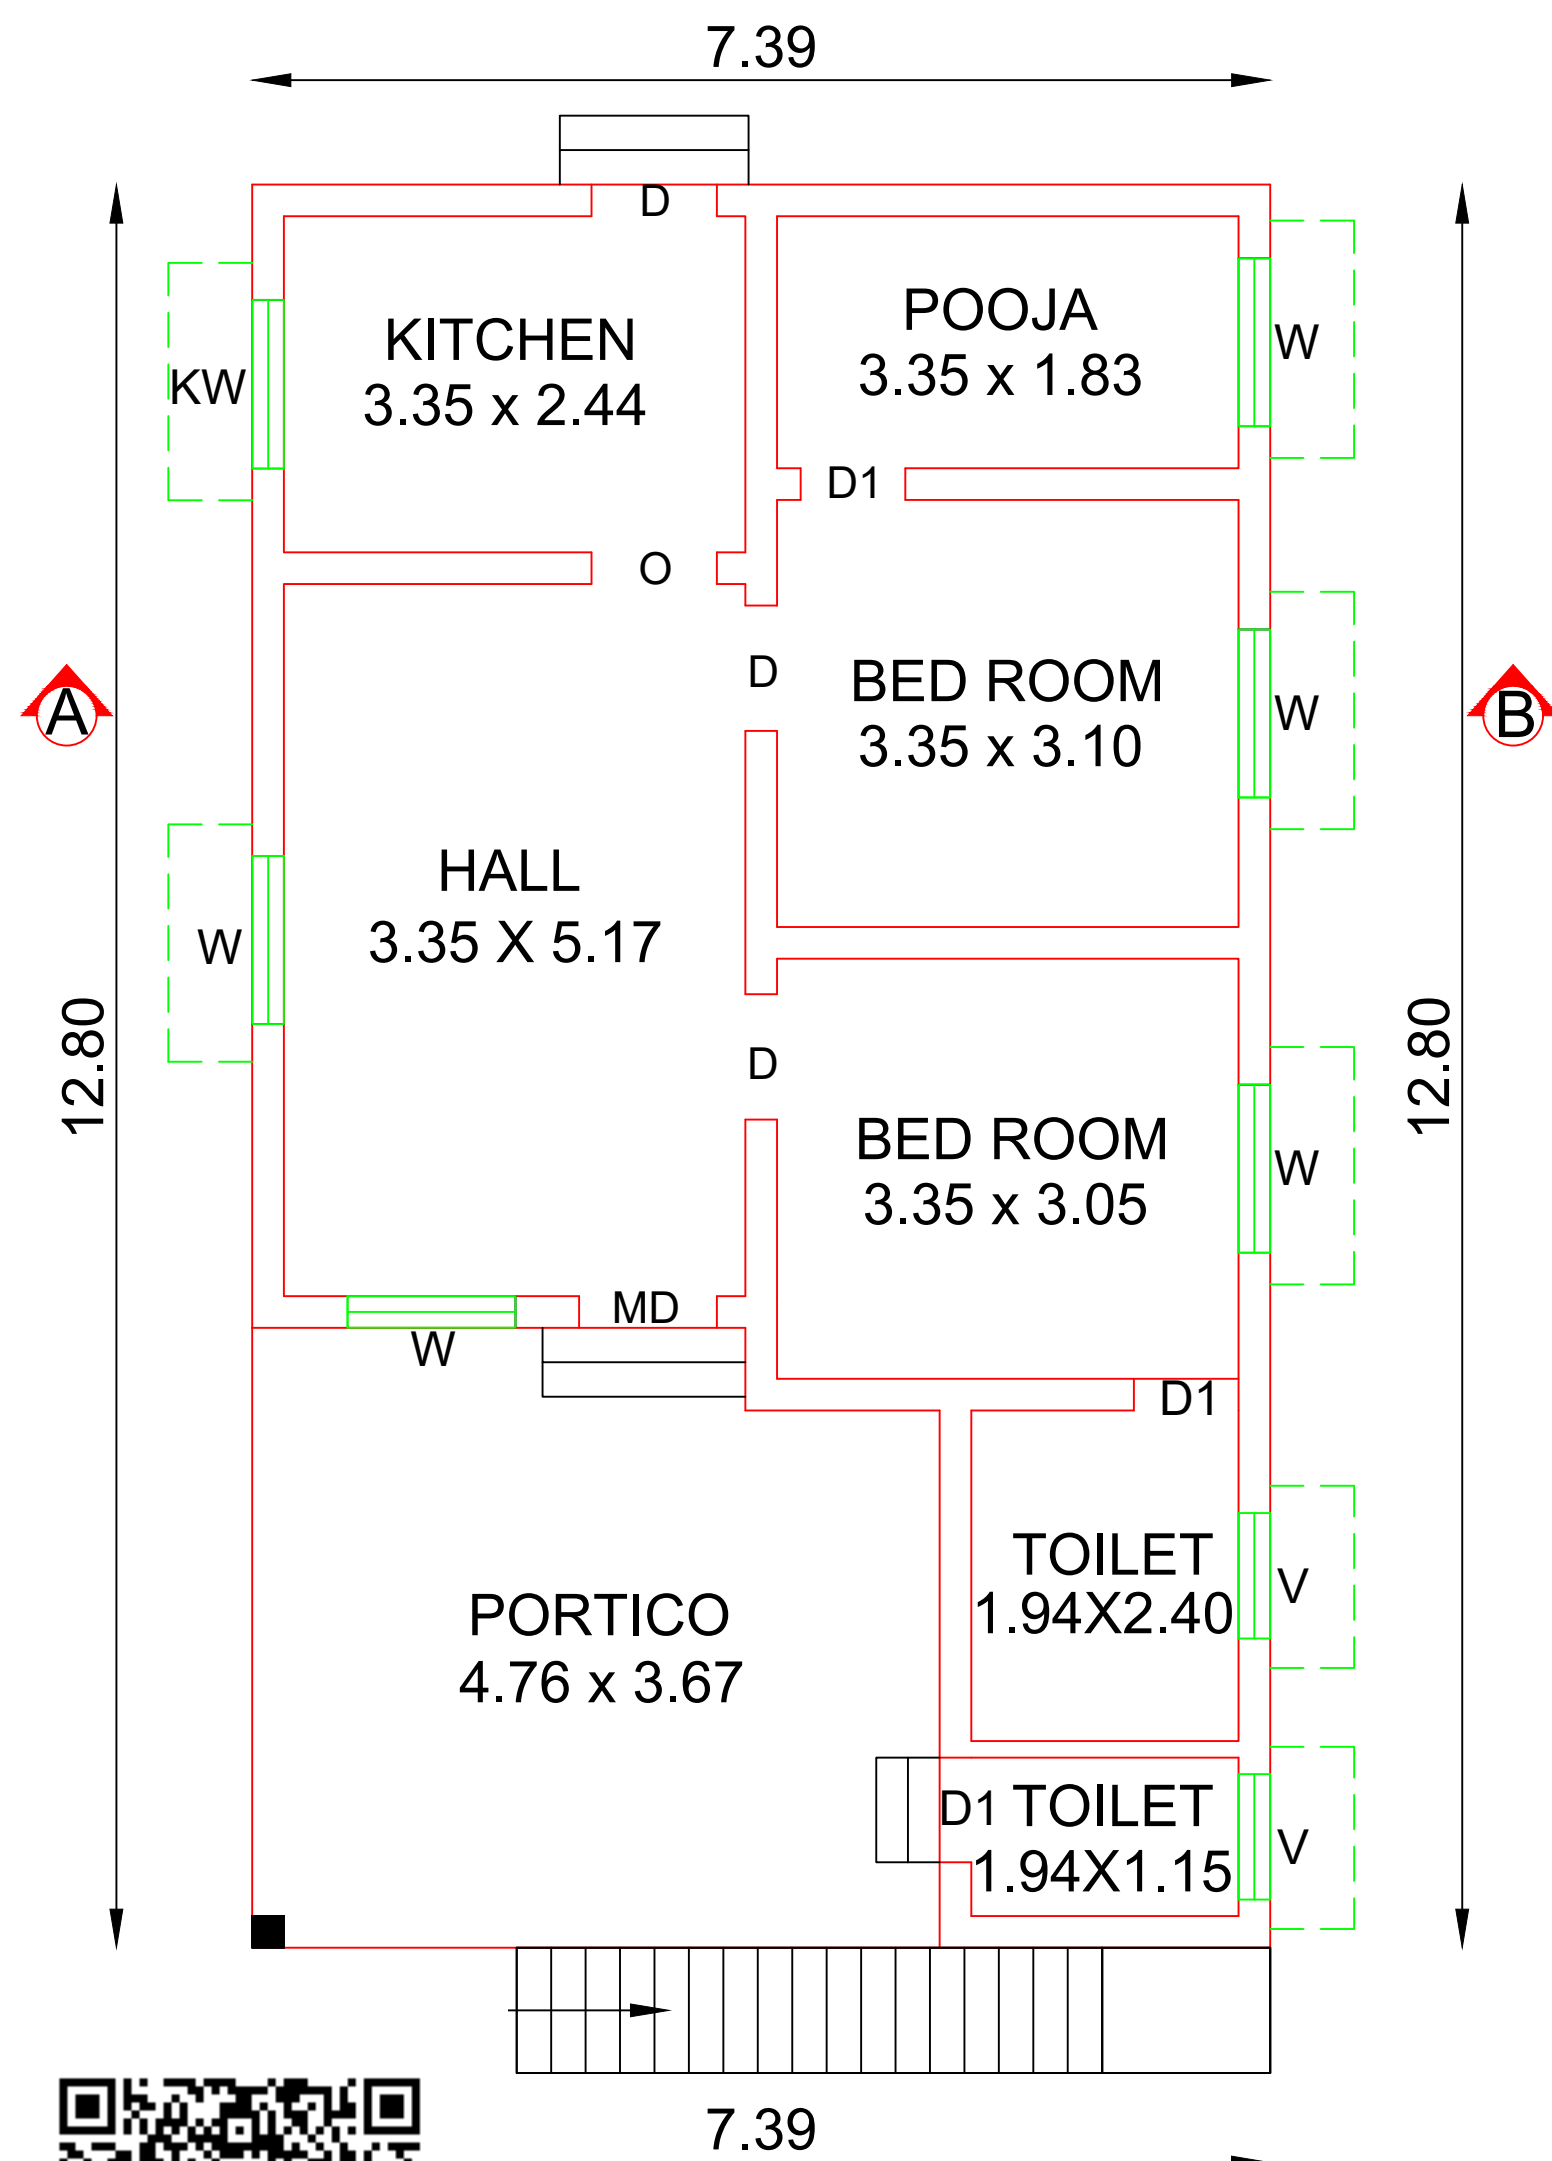


GROUND FLOOR PLAN

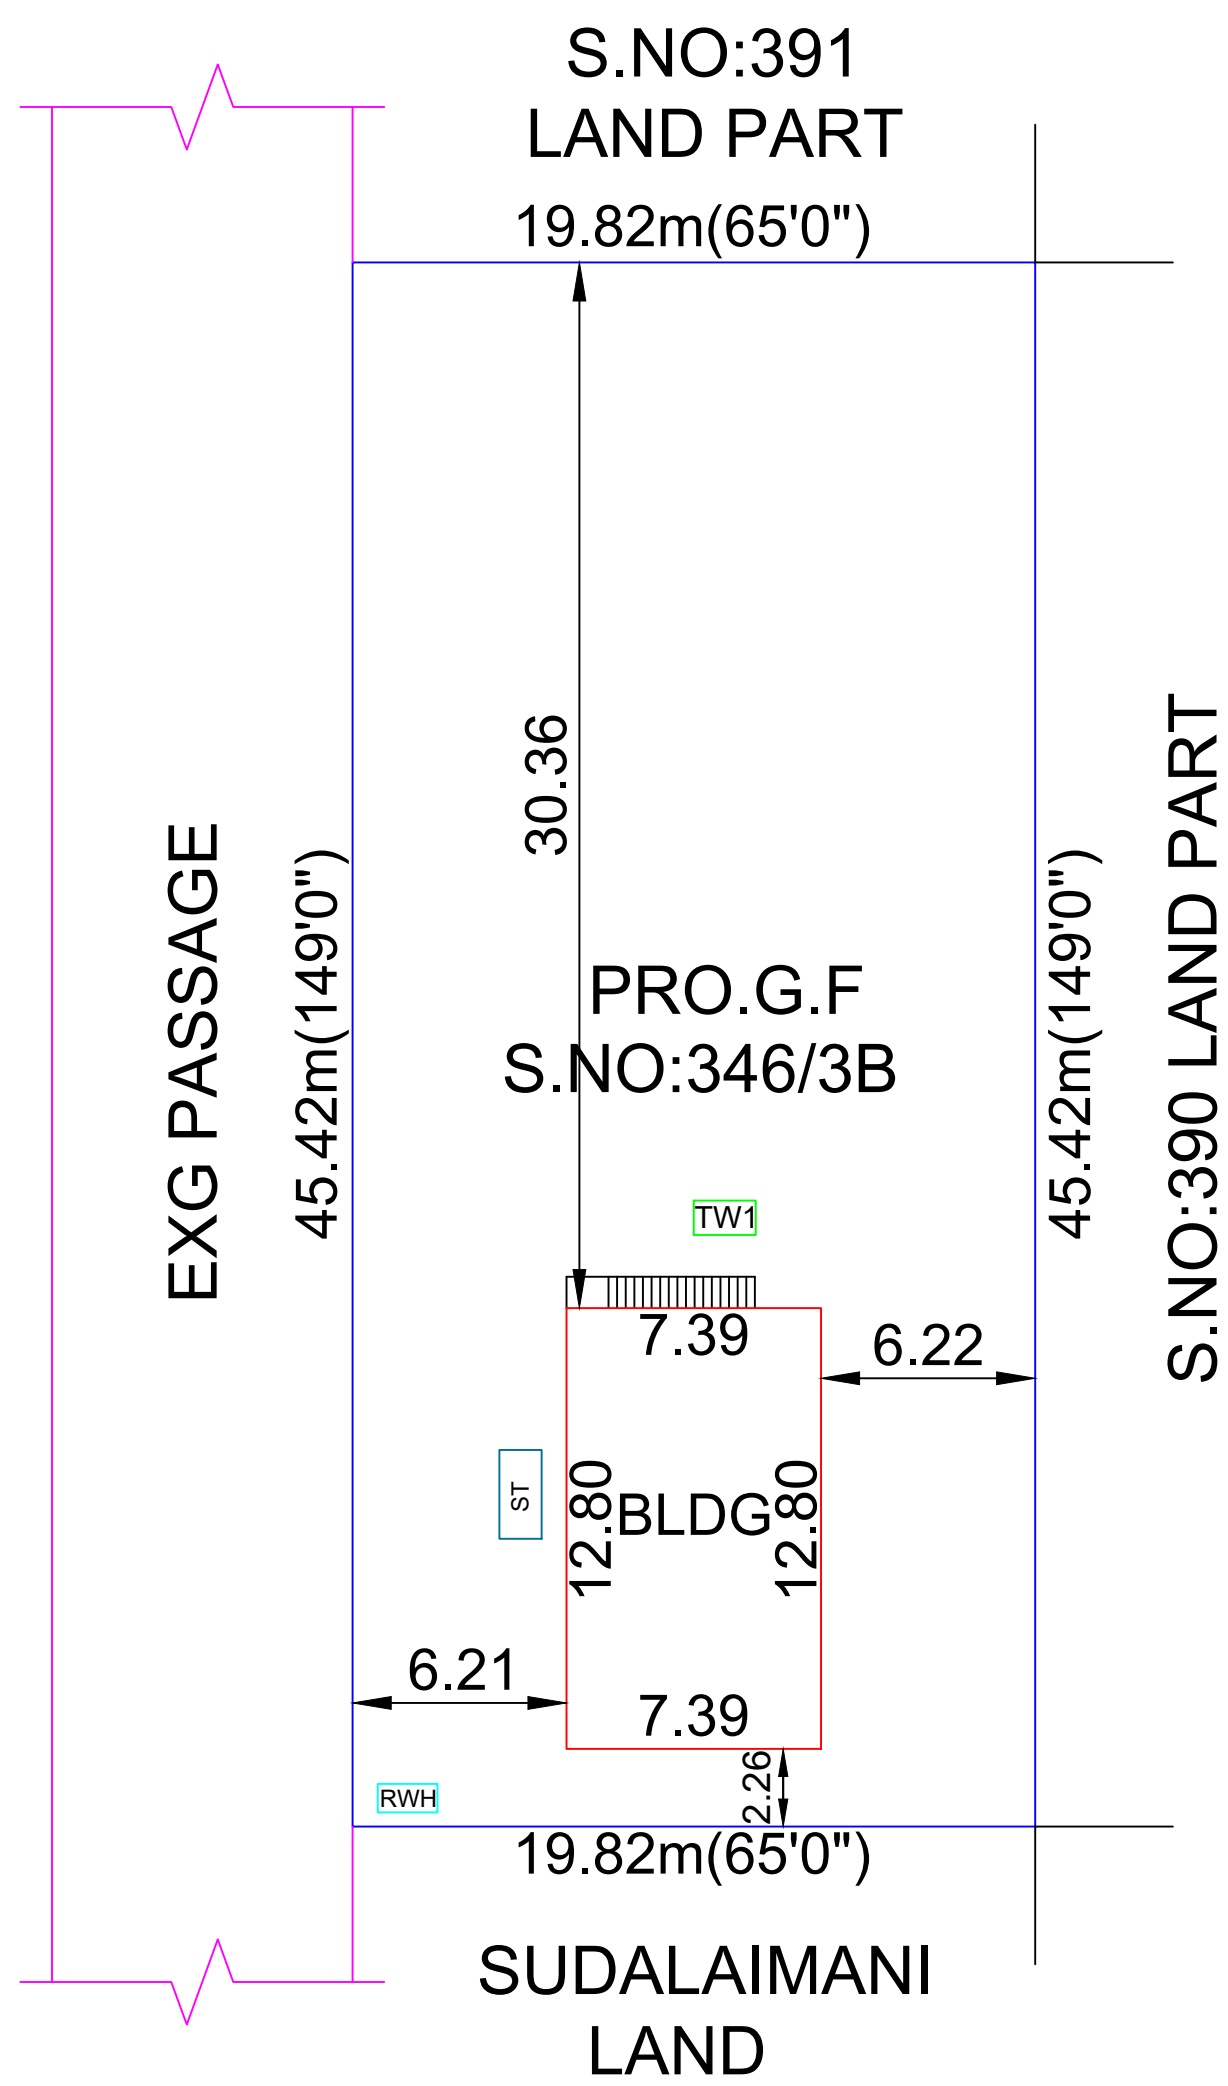


SITE PLAN

(Scale 1:400)

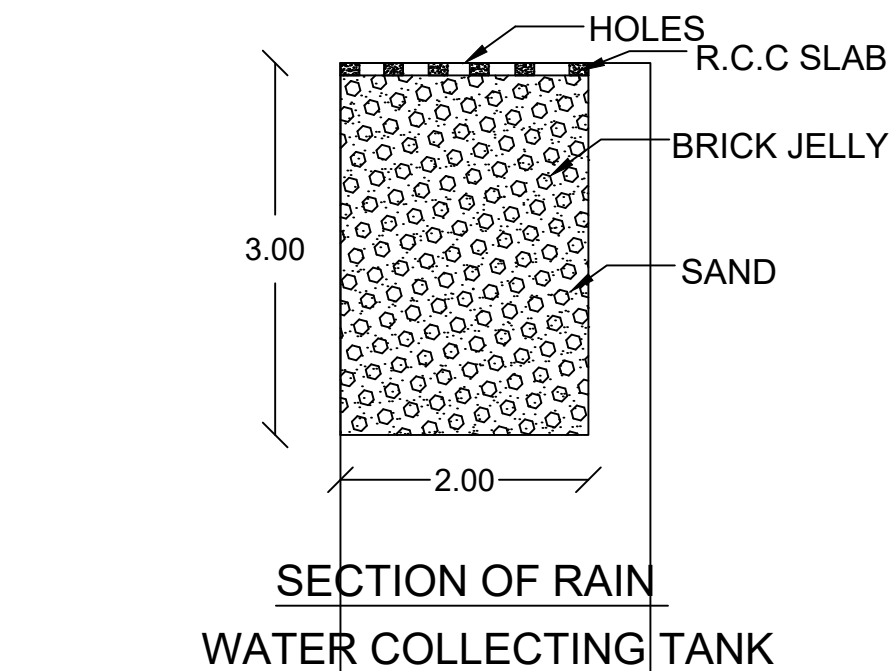

SECTION OF RAIN
WATER COLLECTING TANK

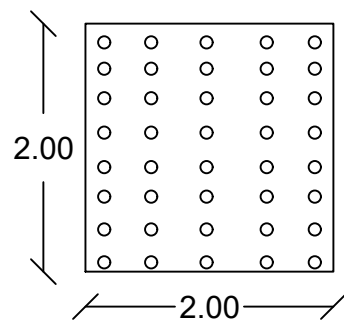

PLAN

NOTE :-
All dimensions are in metre
Waste water to be used in garden.
Rain water Harvest well provided in site.
Exhaust fan provided in kitchen
Chimney to be provided over the kitchen
Cantilever open staircase provided
Solar system water tank to be provided.
'U' Traps provided in septic tank
prevent curb breeding of mosquitoes.

OFFICE USE.

NAME OF OWNER: Mrs.S.KALAISELVI.

Area details	Sq.M	Sq.Ft
Applicant site area	900.00	9685.00
Proposed G.F Area	94.59	1018.17
Open space	805.41	8666.83

JOINERIES		
MD	Door	1.00 X 2.13
D	Door	0.91 X 2.13
D1	Door	0.76 X 2.13
W	Window	1.22 X 1.37
KW	Kitchen Window	1.22 X 0.91
V	Ventilator	0.91 X 0.61

COLOUR REFERENCE	
Site area	
Pro.building	
Exg.road	

APPLICANT:Mrs.S.KALAISELVI.

Er. B. SELVIN SANTHOSH B.E.,
Registered Engineer Gr - III
Reg. No: 146/LS/2022/00033
SB CONSTRUCTIONS
VSM Anusya Complex
Manur - 627 201
Mobile - 9360604359

ENGINEER