


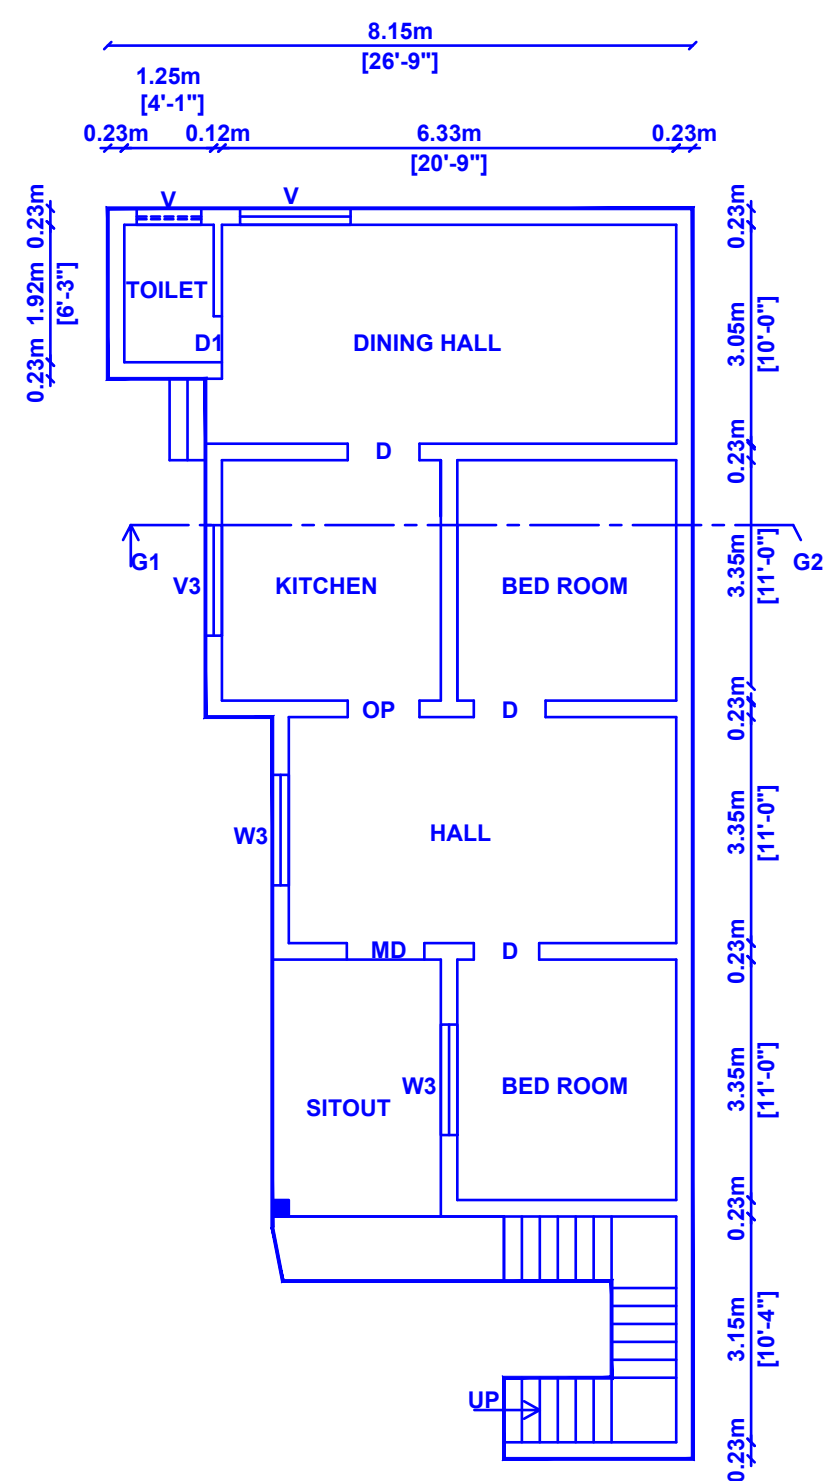


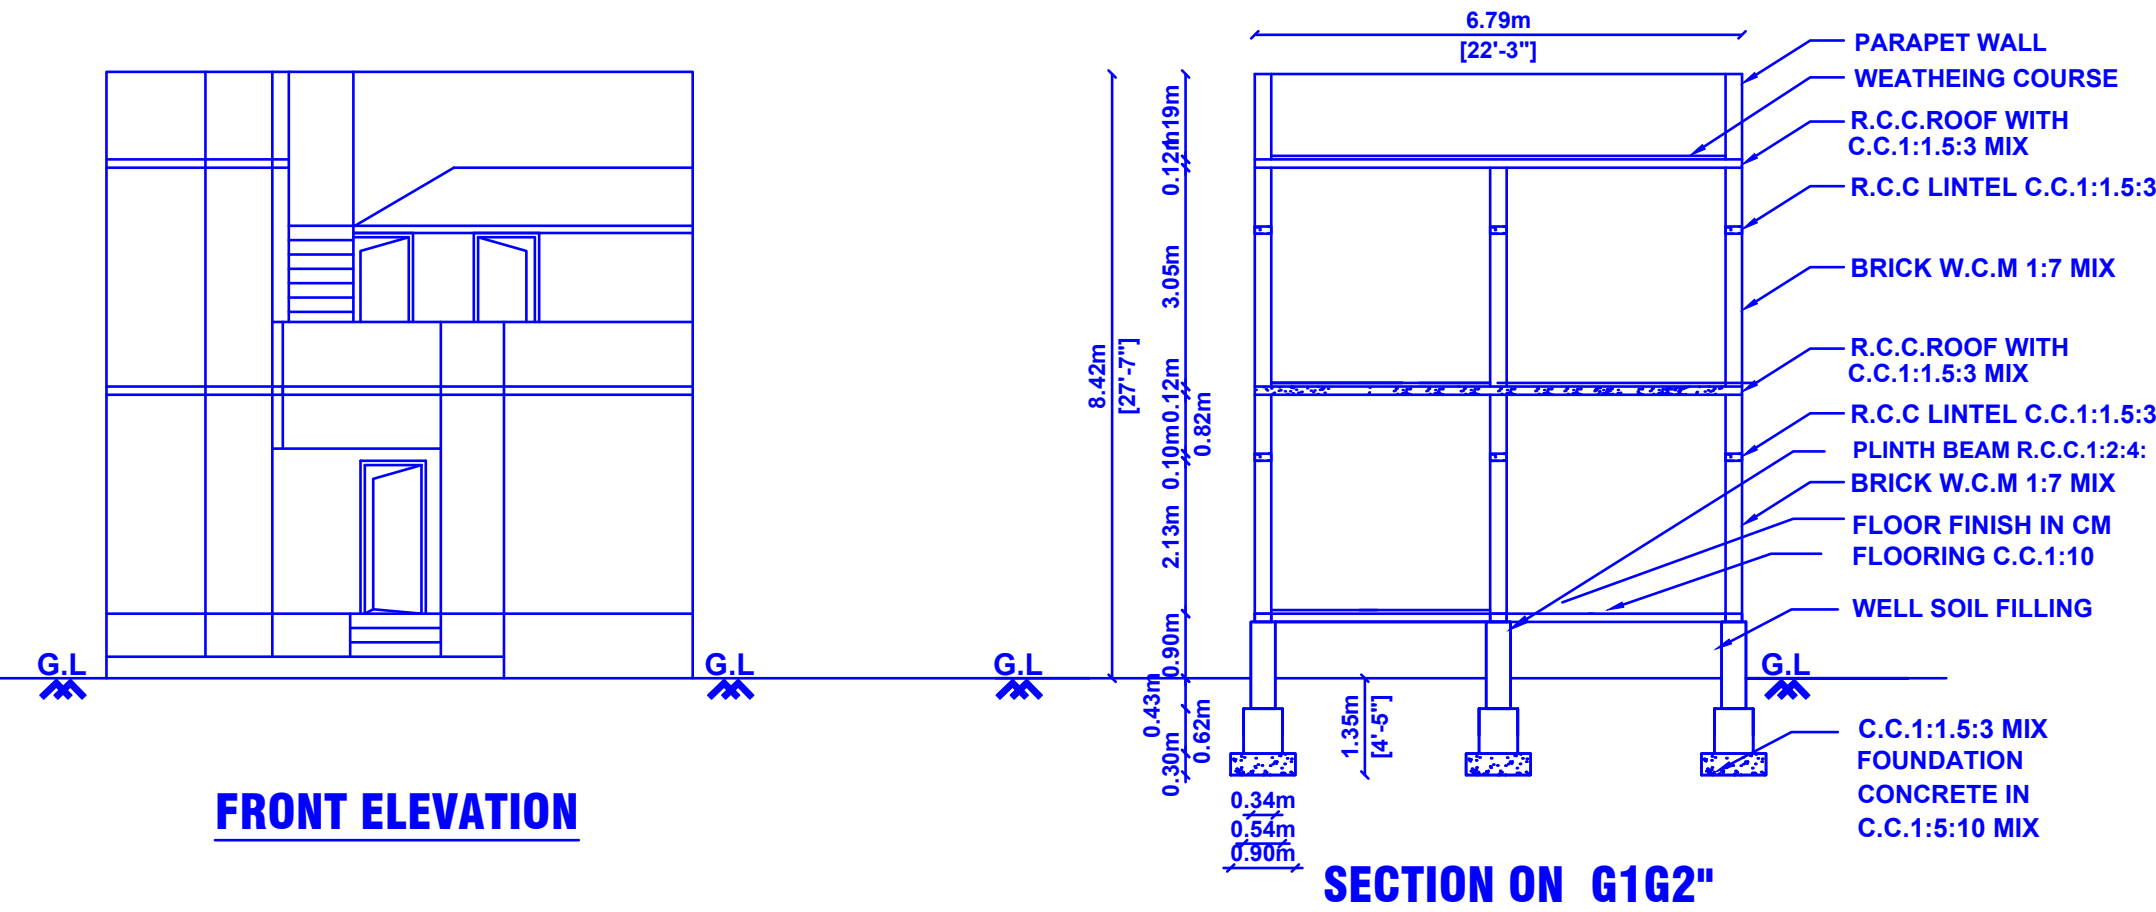


GROUND FLOOR PLAN
(Existing)

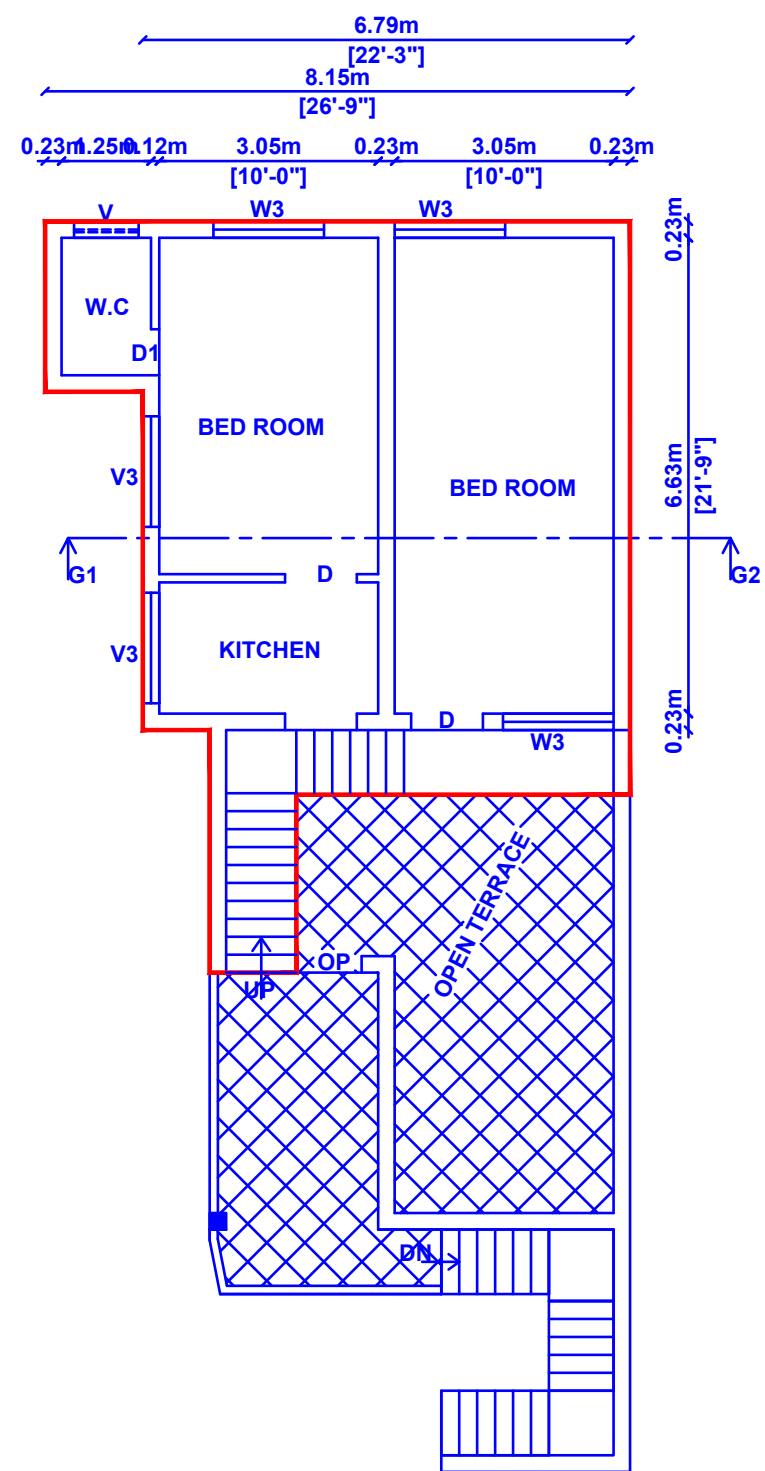


FIRST FLOOR PLAN
(Proposed)

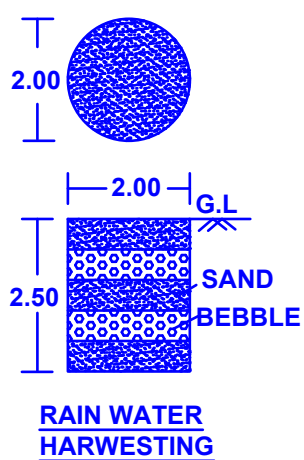

DETAILS OF SOLAR
WATER HEATER

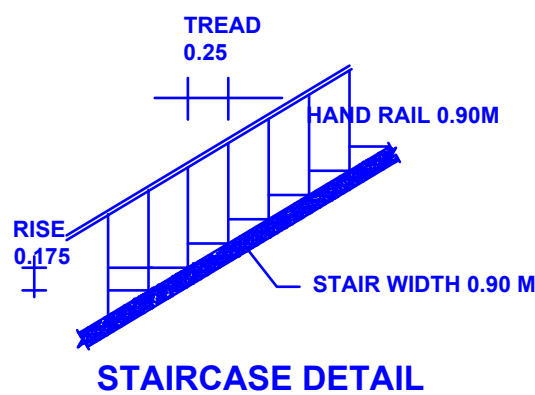


STAIRCASE DETAIL

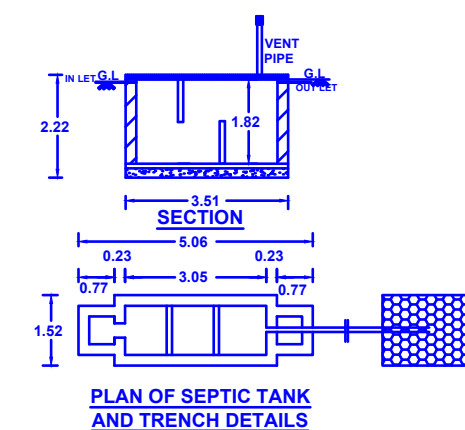

PLAN OF SEPTIC TANK
AND TRENCH DETAILS

**PLAN SHOWING THE PROPOSED ADDITIONAL CONSTRUCTION OF A RESIDENTIAL BUILDING,
IN FIRST FLOOR, IN NEW NATHAM SURVEY NO:661/14, OLD NATHAM SURVEY NO:600,
TO THE EXISTING HOUSE BEARING NEW DOOR.NO:88, 89, OLD DOOR NO:-7/51, 7/51A .
WARD NO:7, BLOCK NO:7, SOUTH STREET, SIVANTHIPETTAI, MANNARKOVIL VILLAGE PANCHAYAT,
AMBASAMUDRAM (UNION) BLOCK, TIRUNELVELI DISTRICT.
APPLICANT:-Mr.N.S.RAMASUBRAMANIAN, S/O.Mr.N.S.SUBRAMANIAN.**

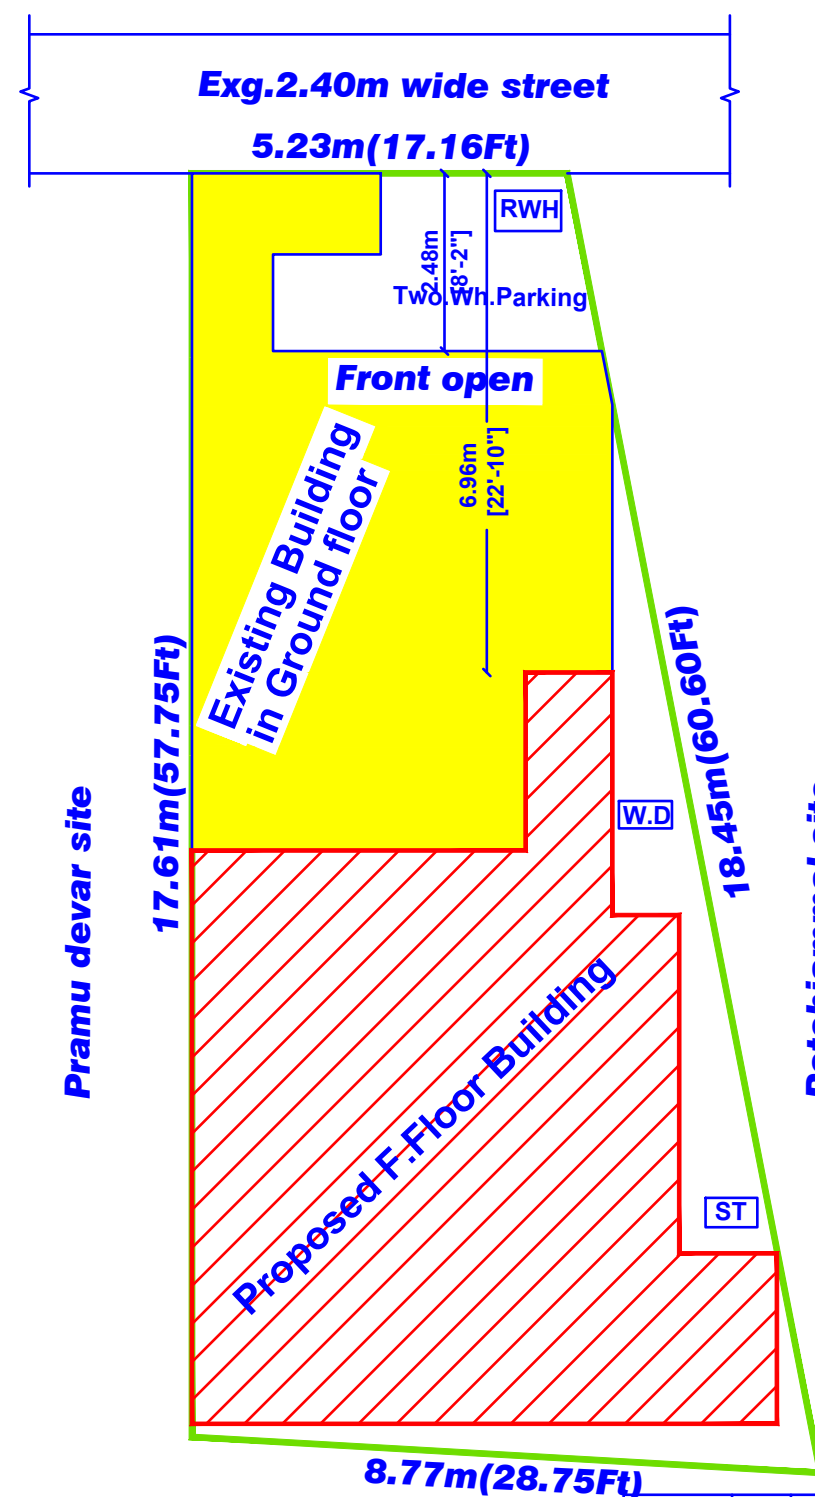

SITE PLAN SCALE 1:100

COLORS	INDEX
	SITE BOUNDARY
	PROPOSED
	EXG.HOUSE
	STREET, ROAD

SCHEDULE OF JOINERY		
MD	DOOR	1.00 X 2.13
D	DOOR	0.91 X 2.13
D1	DOOR	0.75 X 2.13
OP	OPEN	1.00 X 2.13
W2	WINDOW	0.91 X 1.30
W3	WINDOW	1.54 X 1.30
W4	WINDOW	1.82 X 1.30
V	VENTILATOR	0.90 X 0.75
V2	VENTILATOR	1.00 X 0.91

LICENSED ENGINEER:-
Er.S.SUBHA GUNALAN, D.C.E.,
(REGISTERED ENGINEER GRADE III)
REG.NO.TNV/PROF62/2022
VEDHIKA PLANNERS
TVS SHOW ROOM WEST SIDE
MAIN ROAD
SIVANTHIPURAM-627-425

**ALL DIMENSIONS ARE IN METER
SCALE:1:100**

REFERENCE
S.T - SEPTIC TANK
R.W.H - RAIN WATER HARVESTING
W.D - WASTE DIPOLES

AREA DETAILS		
PARTICULAR	SQ.MT	SQ.FT
SITE AREA		
AS PER SETTLEMENT DOCUMENT		
DOC.NO:579/2011		
Date:20.04.2011		
126.50 1361.65		
PROPOSED FIRST FLOOR BUILDING		
PRO.PLINTH AREA	59.64	641.95
PRO.CARPET AREA	50.00	538.19
EXISTING GROUND FLOOR BUILDING		
D.NO:88,89		
EXG.PLINTH AREA	101.86	1096.41
EXG.CARPET AREA	85.00	914.93
VACANT SPACE AREA	24.64	265.24

APPLICANT:

**Mr.N.S.RAMASUBRAMANIAN,
S/O.Mr.N.S.SUBRAMANIAN.**

OFFICE USE:-

**Mrs.B.Jothikalpana,
Village President,
Mannarkovil Village Panchayat,
Ambasamudram union (block),
Tirunelveli District.**