

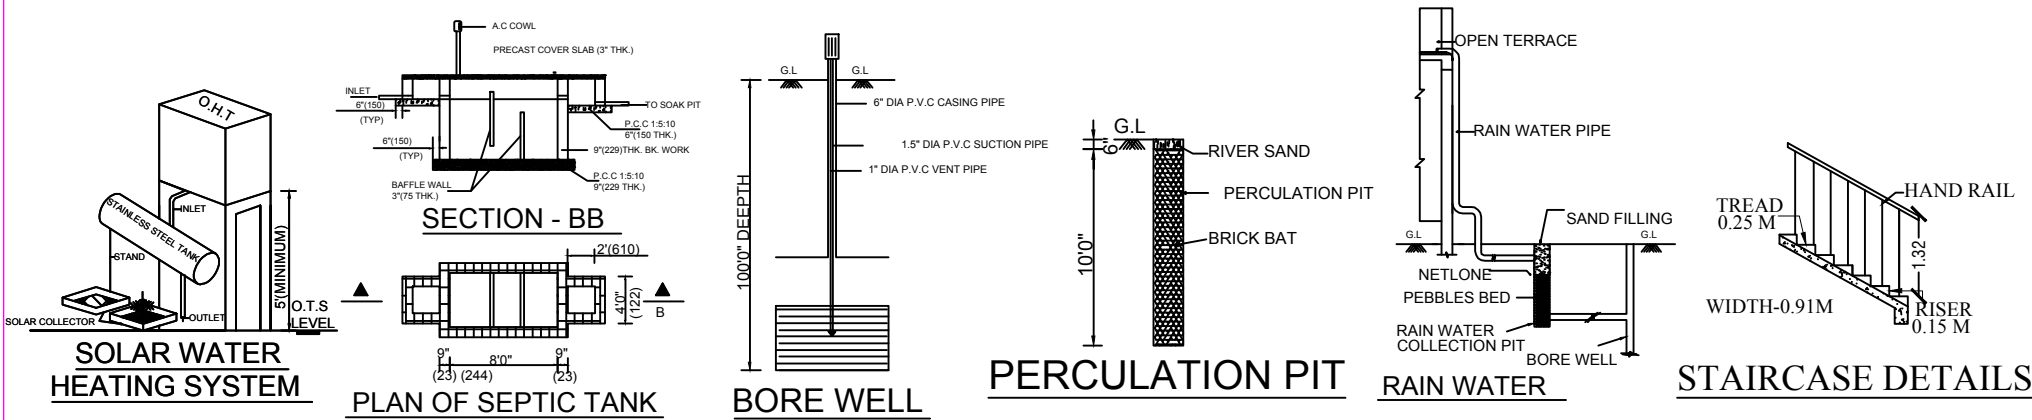
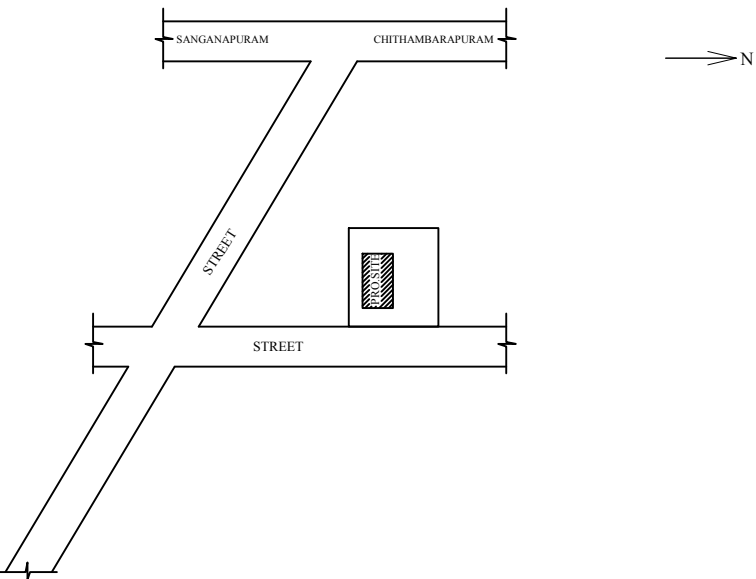
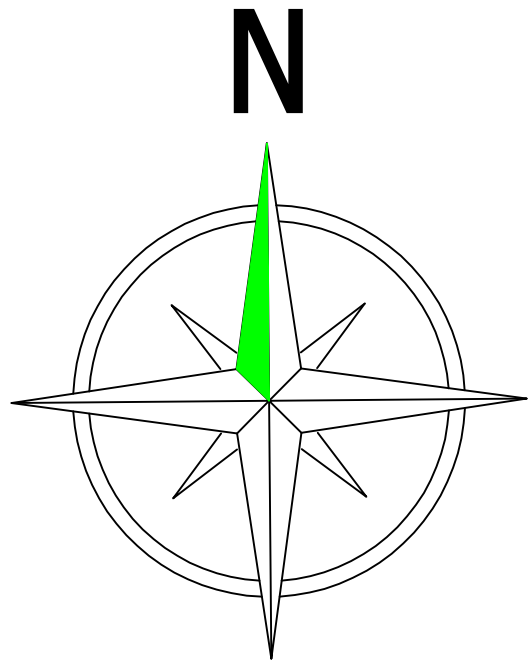


PLAN SHOWING THE PROPOSED CONSTRUCTION OF R.C.C. ROOF DEWELLING HOUSE IN S.NO:405/4A,PATTA NO:2429, SANGANAPURAM AT KARUNKULAM VILLAGE AND THERKU KARUNKULAM PANCHAYAT ,RADHAPURAM TALUK AND TIRUNELVELI DISTRICT.

APPLICANT NAME: Mr.S.ESAKKI MUTHU, S.SANKARARAJAN., S.BALA MURUGAN, S.ARANGANATHAN.,

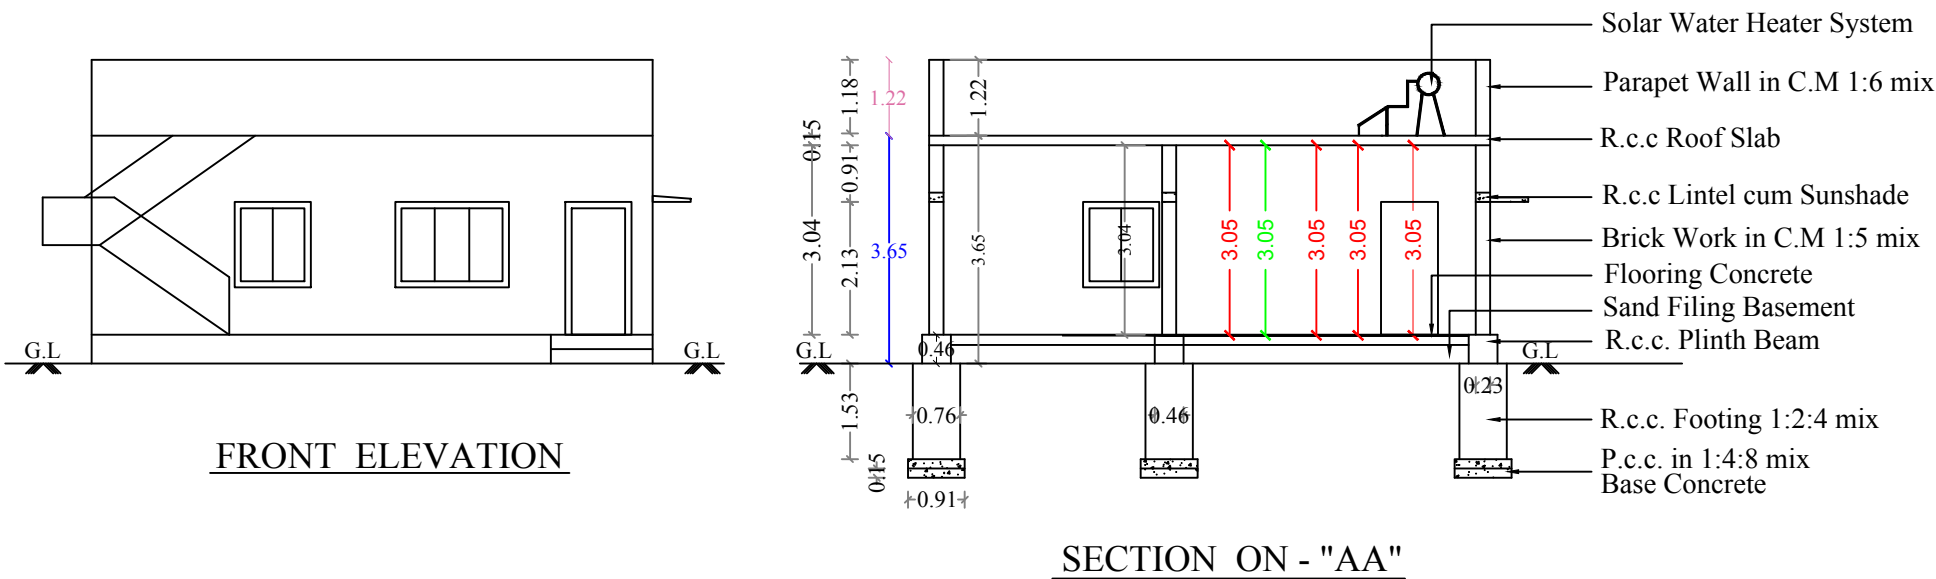


KEY PLAN

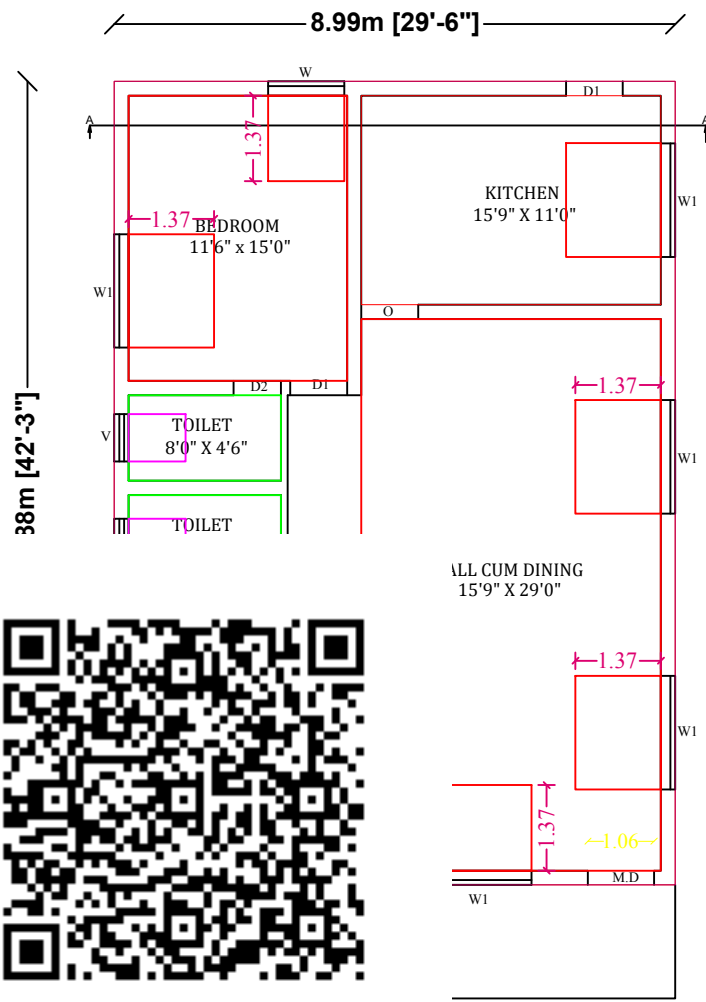


GROUND FLOOR PLAN

MUTHULAKSHMI LAND

SITE PLAN
SCALE 1:100

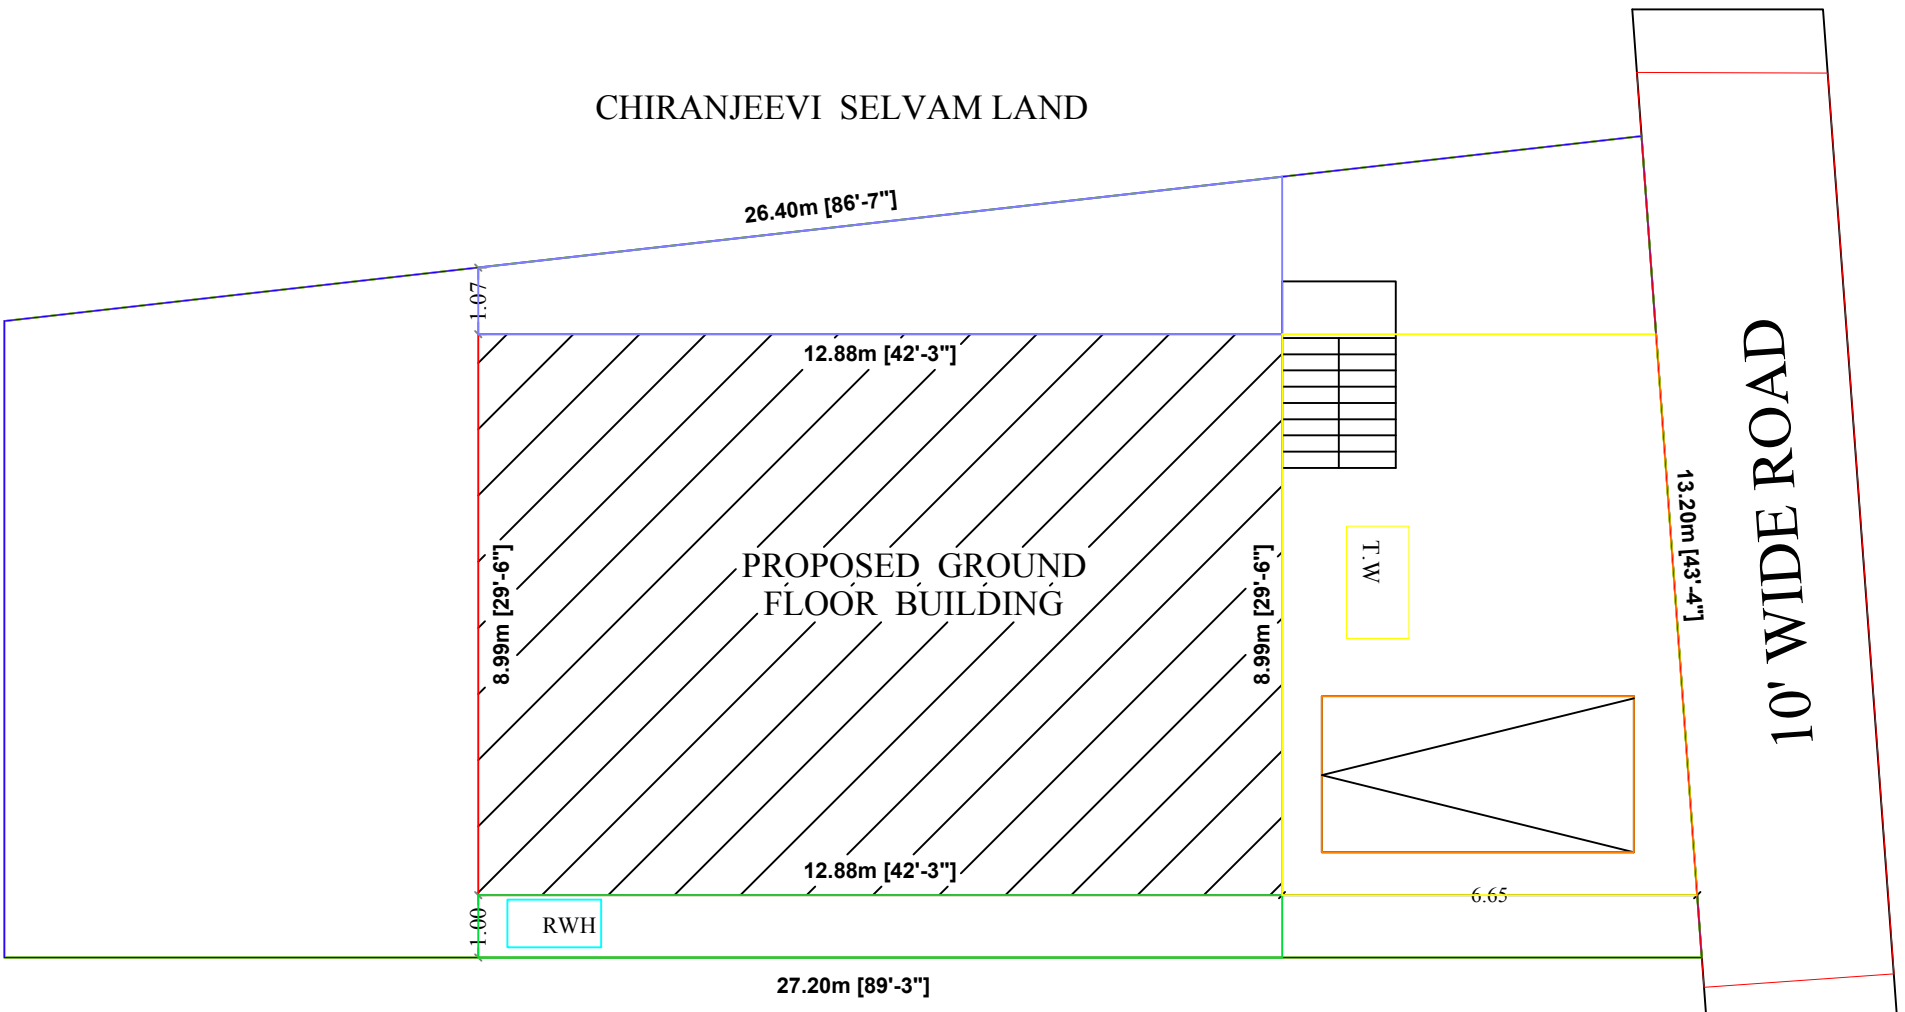

CHIRANJEEVI SELVAM LAND

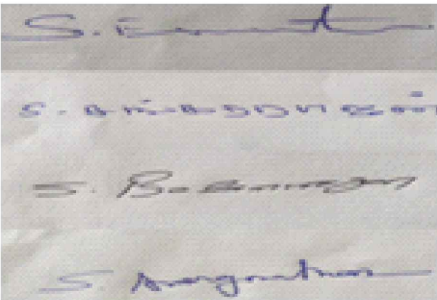APPROVAL AUTHORITY		
COLOR INDEX		
	SITE BOUNDRY	
	PRO. R.C.C ROOF RESIDENTIAL BUILDING	
	ROAD DETAILS	
PARKING STALL DETAILS		
CAR SPACE	0	1
BIKE SPACE	0	1
SCALE = 1" = 8'-0" (1:100)	All Dimensions Are In Meters	
SCHEDULE OF JOINERIES		
DESCRIPTION	SIZE IN FEET	SIZE IN M
Main Door - MD	3'6" x 7'0"	1.07 x 2.13
Door - D1	3'0" x 7'0"	0.91 x 2.13
Door - D2	2'9" x 7'0"	0.84 x 2.13
Open - O	4'0" x 7'0"	1.22 x 2.13
Window - W1	4'0" x 4'0"	1.22 x 1.22
Kitchen Window - KW	4'0" x 3'6"	1.22 x 1.06
Ventilator - V	2'6" x 2'0"	0.76 x 0.61
AREA OF THE PROPOSED CONSTRUCTION DETAILS		
DESCRIPTION	SQ.FT	SQ.M
Area of the Site (as per Document)	3376.66	313.70
Plinth Area of the Ground Floor	1246.37	115.79
Area of the Open Space	2130.29	197.91
FSI = Total Builtup Area / Total Site Area = 0.36		
 APPLICANT SIGN		
 S. MATHU, DCE DHARAN BUILDERS LICENSED BUILDING SURVEYOR 39, SIVAN KOVIL STREET PAZHAVOOR 627114 Cell 9455914031 ENGINEER / L.B.S		