




PLAN SHOWING THE PROPOSED CONSTRUCTION OF TWO COMMERCIAL GROUND FLOOR BUILDINGS IN S.NO:901/1,
MAIN ROAD,ALAKIYAPANDIYAPURAM VILLAGE & PANCHAYAT,MANUR UNION,TIRUNELVELI DISTRICT.

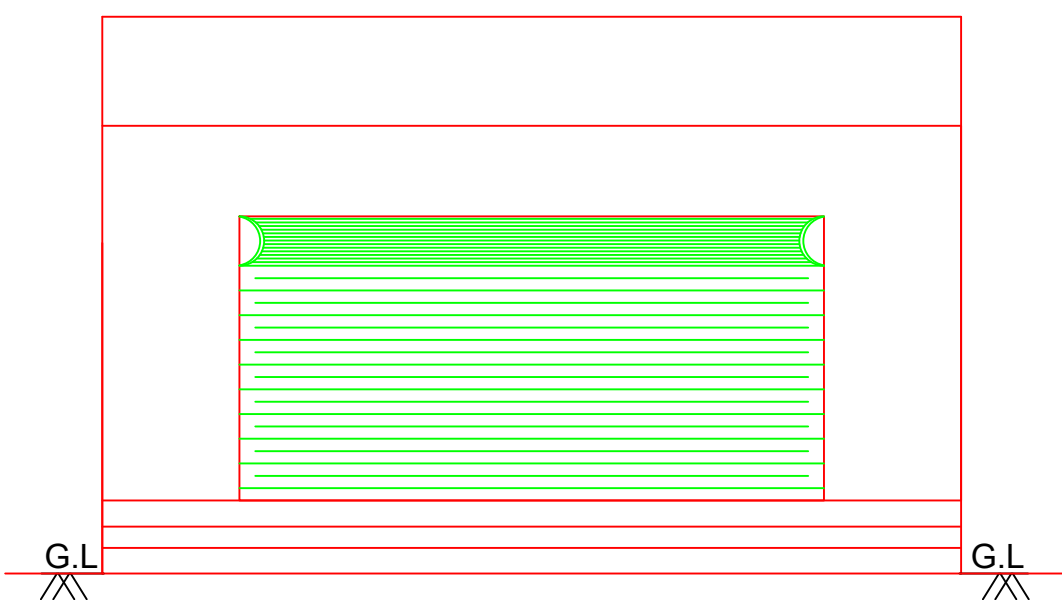


ELEVATION 1

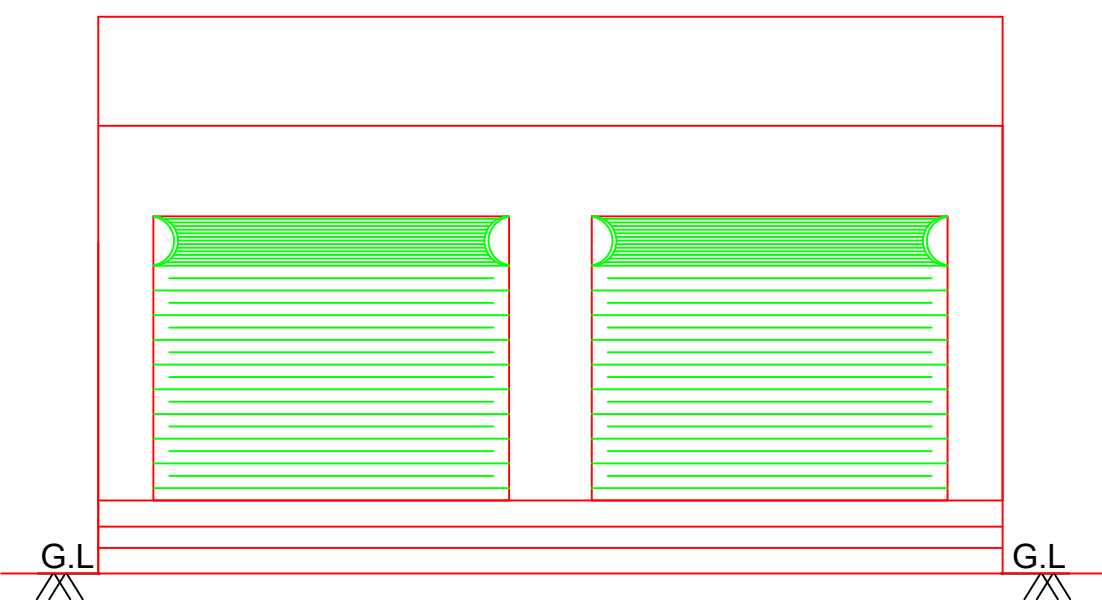


ELEVATION 2

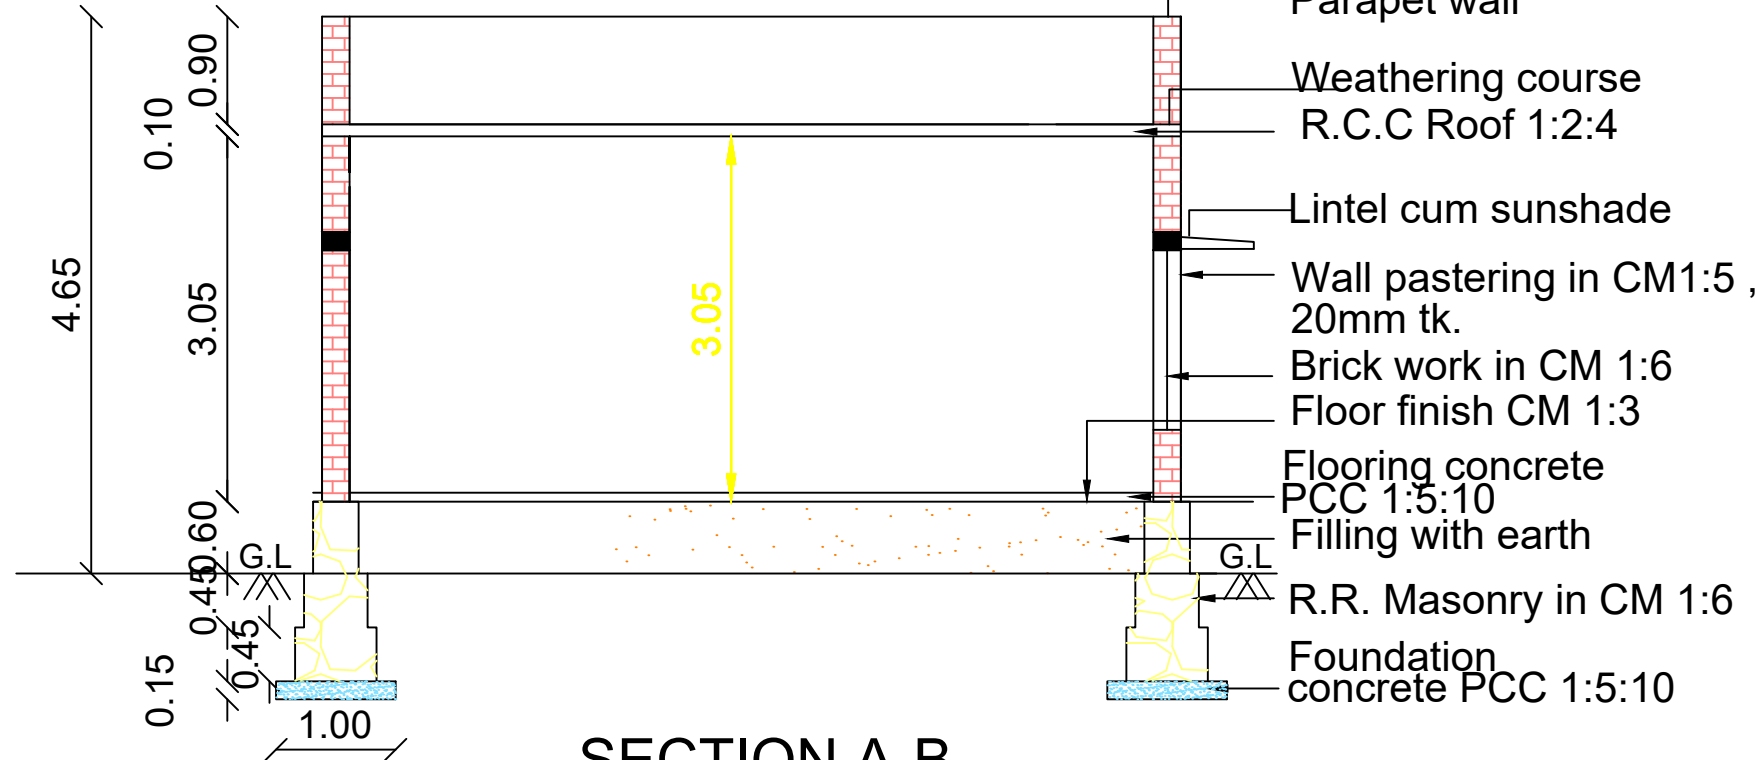


SECTION A-B

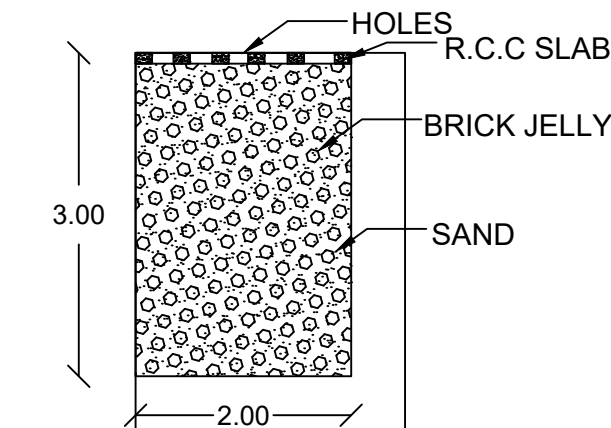


SECTION OF RAIN
WATER COLLECTING TANK

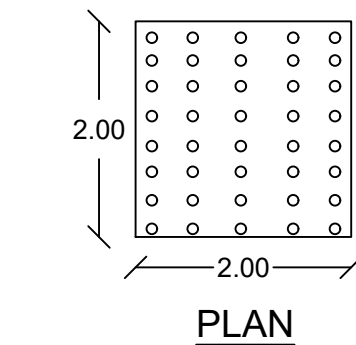


PLAN

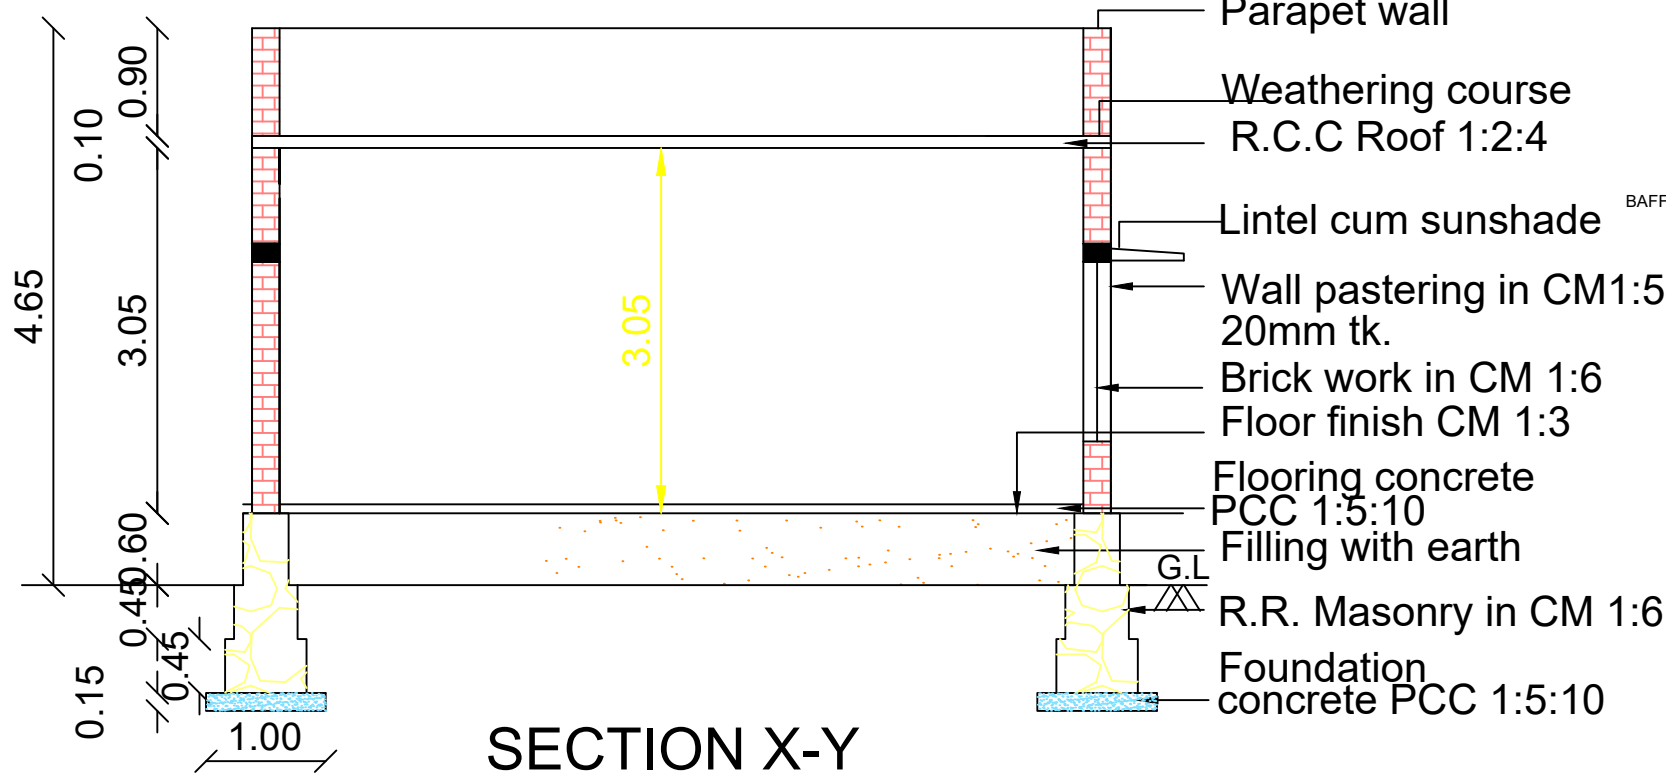

SECTION X-Y

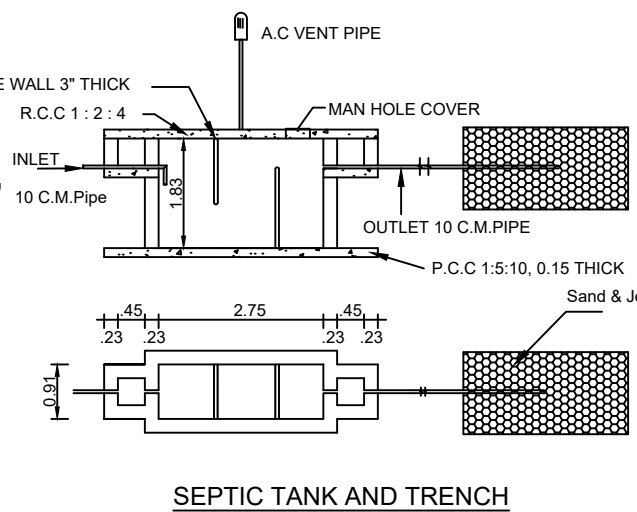


SEPTIC TANK AND TRENCH

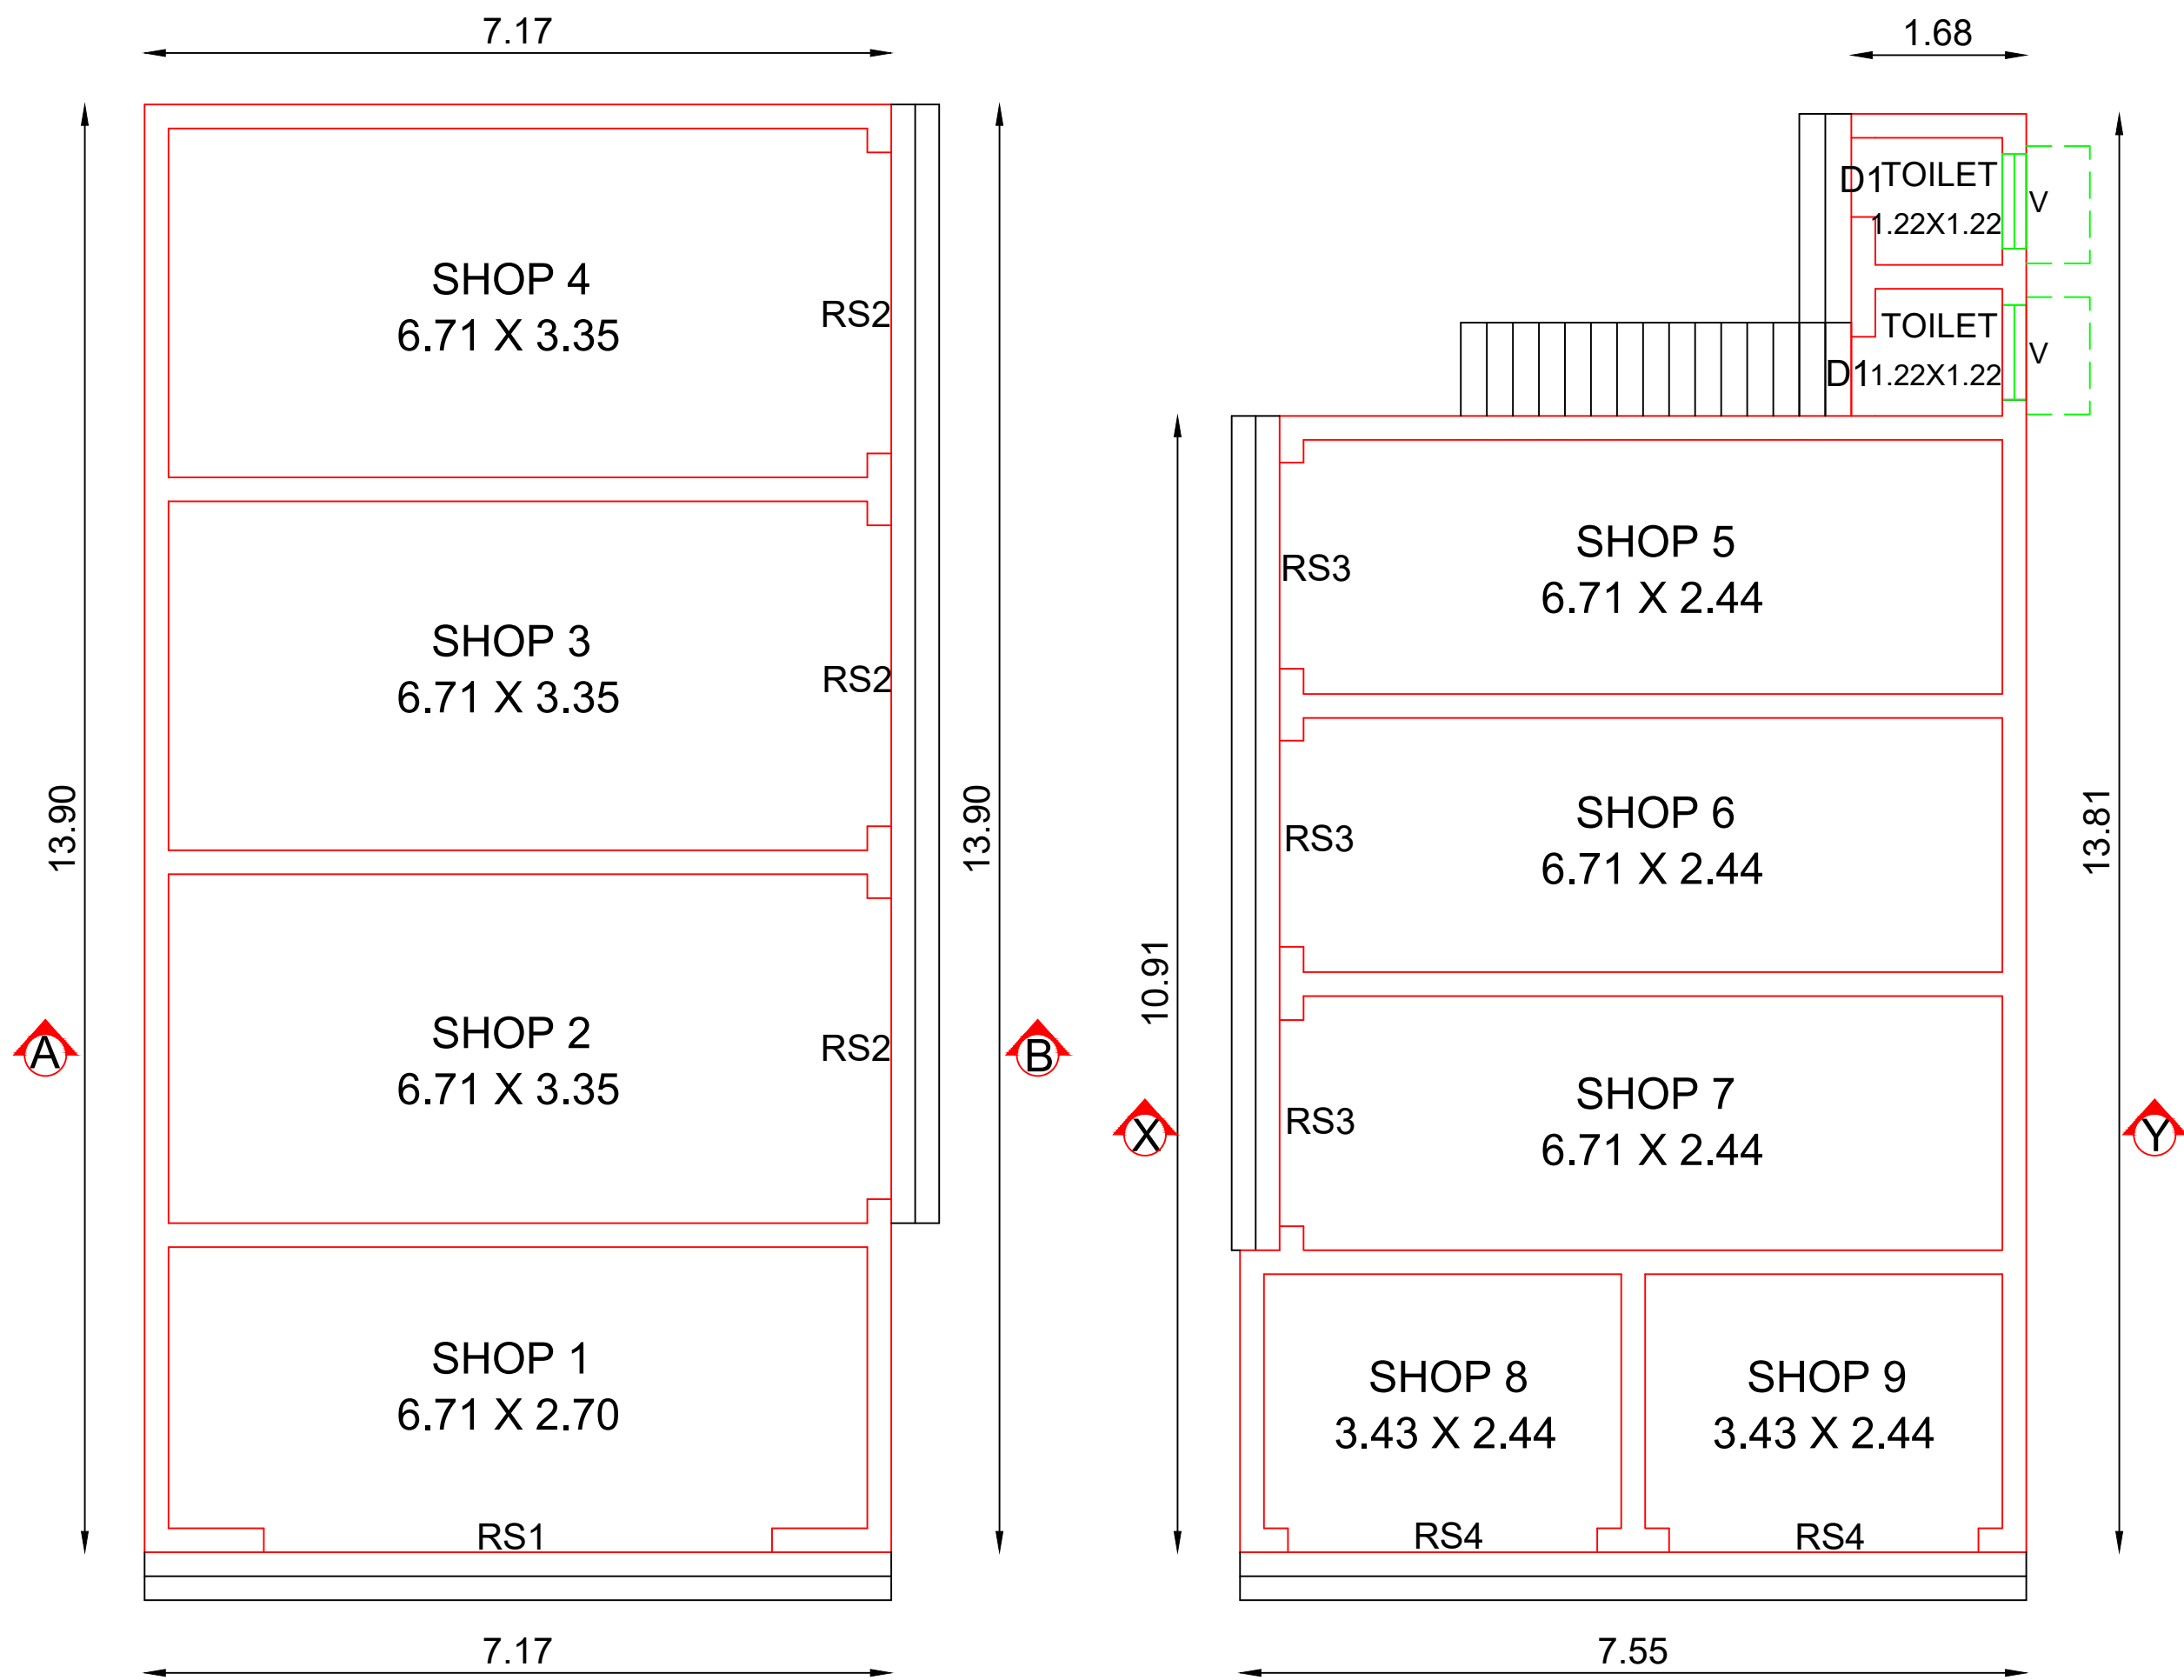

LOOR PLAN 1


PRO GROUND FLOOR PLAN 2

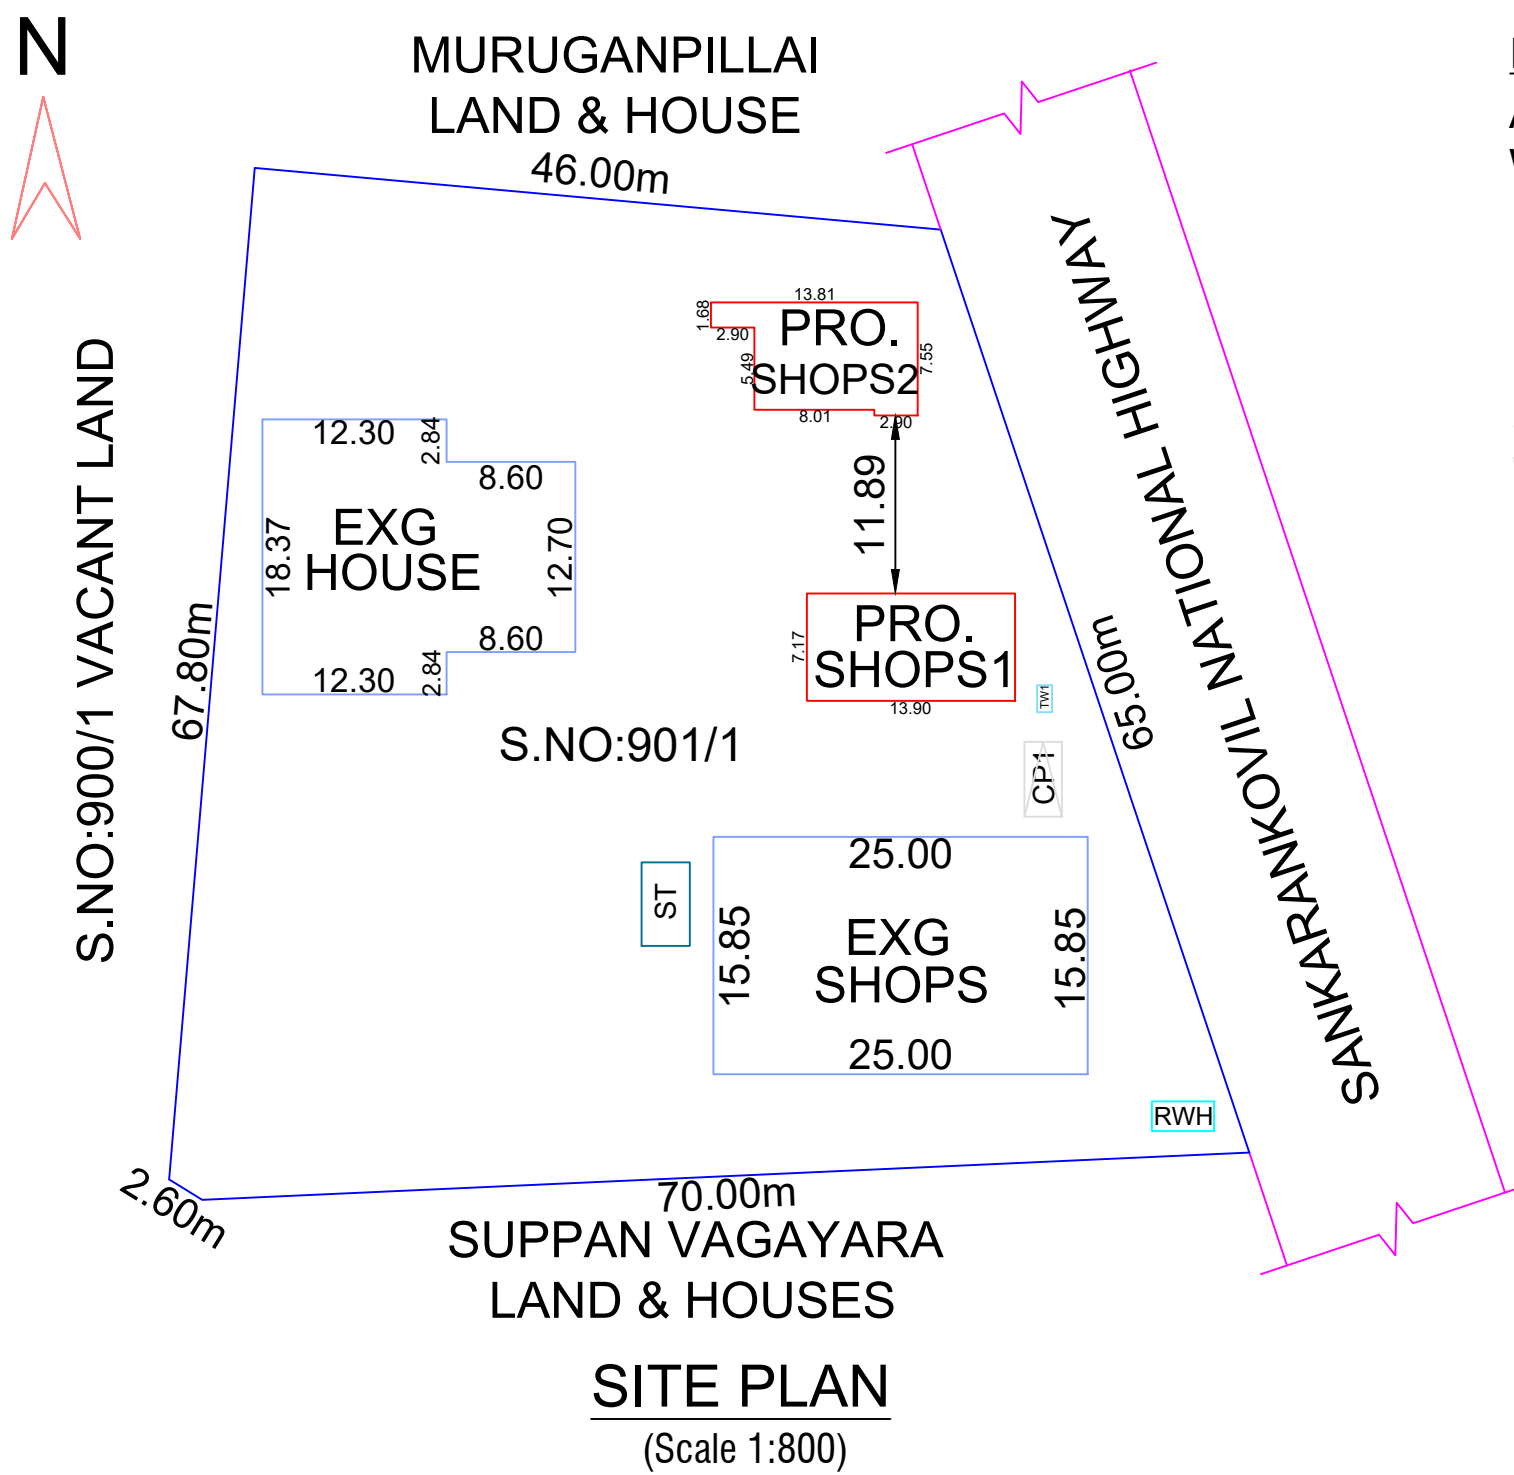

SITE PLAN

(Scale 1:800)

NOTE :-
All dimensions are in metre
Waste water to be used in garden.
Rain water Harvest well provided in site.
Exhaust fan provided in kitchen
Chimney to be provided over the kitchen
Cantilever open staircase provided
Solar system water tank to be provided.
'U' Traps provided in septic tank
prevent curb breeding of mosquitoes.

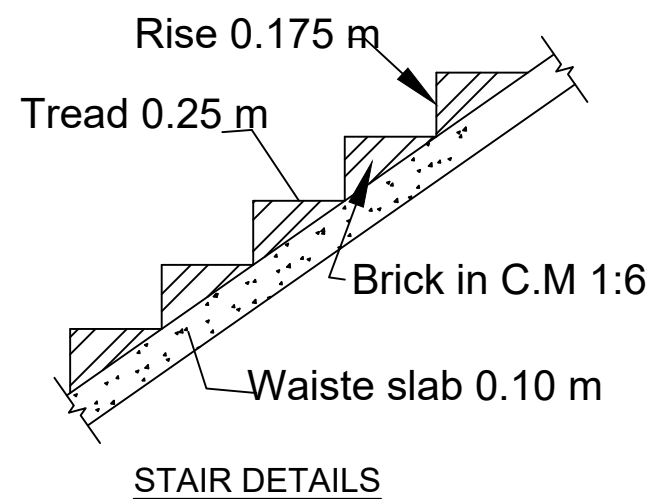

STAIR DETAILS

OFFICE USE.

NAME OF OWNER: Mr.M.MARIAPPAN.

Area details	Sq.M	Sq.Ft
Applicant site area	3763.56	40511.00
Exg G.F House Area	335.17	3607.77
Exg G.F Shops Area	396.25	4265.23
Pro G.F Shops 1 Area	99.66	1072.74
Pro G.F Shops 2 Area	84.20	906.33
Pro Total Area	183.86	1979.07
Open space	2848.28	30658.93

JOINERIES			COLOUR REFERENCE
RS1	Rolling Shutter	4.88 X 2.13	
RS2	Rolling Shutter	2.89 X 2.13	
RS3	Rolling Shutter	1.98 X 2.13	
RS4	Rolling Shutter	2.97 X 2.13	Site area Pro.building Exg.road
D1	Door	0.76 X 2.13	
V	Ventilator	0.91 X 0.61	

APPLICANT: Mr.M.MARIAPPAN.

Er. B. SELVIN SANTHOSH B.E.,
Registered Engineer Gr - III
Reg. No: 146/LS/2022/00033
SB CONSTRUCTIONS
VSM Anusya Complex
Manur - 627 201
Mobile - 9360604359

ENGINEER