

PLAN SHOWING THE PROPOSED CONSTRUCTION OF GROUND FLOOR & FIRST FLOOR IN RESIDENTIAL BUILDING IN PLOT NO:56, S.NO:83/1A1A, VASANTHAM NAGAR, REDDIYARPATTI VILLAGE & PANCHAYAT, PALAYAMKOTTAI PANCHAYAT UNION, TIRUNELVELI DISTRICT.

(ORDINARY BUILDING)

Scale 1:100 All Dimensions are in Metre

AREA DETAILES:-

Sq.Mt

Sq.Ft

SITE AREA (As Per Document)

204.38

2200.00

PRO. GROUND FLOOR AREA

70.09

754.45

PRO. FIRST FLOOR AREA

70.09

754.45

TOTAL PROPOSED AREA

140.18

1508.90

OPEN AREA

134.29

1445.55

Pro. Parking Calculation :

149.99 Sq.mt = 1 Car Space (2.50 x 5.00)

Required Parking :

Building Area (G.F & F.F) = 140.18 Sq.mt

Required Parking = 1 Car

Available Parking = 1 Car

PRO. FLOOR AREA RATIO

Pro G.F + F.F
Total Site Area

= $\frac{140.18}{204.38}$

= 0.69 < 2.00

Legend :-

Pro.Site Boundary

Pro.Building

Exg. Road

JOINERY DETAILES:-


MD - Main Door 1.00 x 2.10
D1 - Door 0.91 x 2.10
D2 - Door 0.75 x 2.10
O - Open 1.00 x 2.10
W - Window 1.52 x 1.50
V3 - Ventilator 0.91 x 0.60

(Signature)


(Mr.E.INDIRAKUMAR)
APPLICANT

(Signature)


Er.M.ARUMUGAKANI
MAHA CONSTRUCTION
7/99, Pillaiyar kovil street, Thimmarajapuram
Palayamkottai, Tirunelveli - 627353
Cell No: 9047425995
REGISTERED ENGINEER

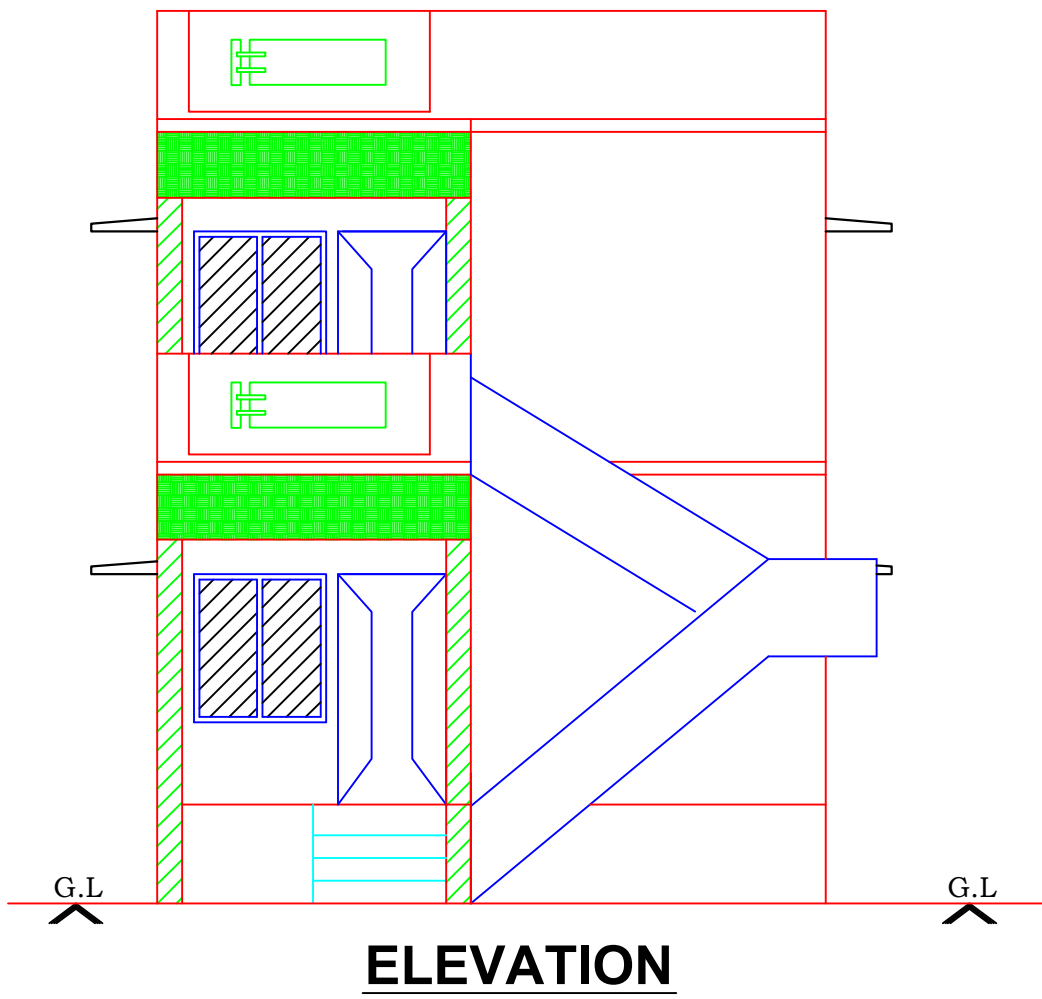


ELEVATION

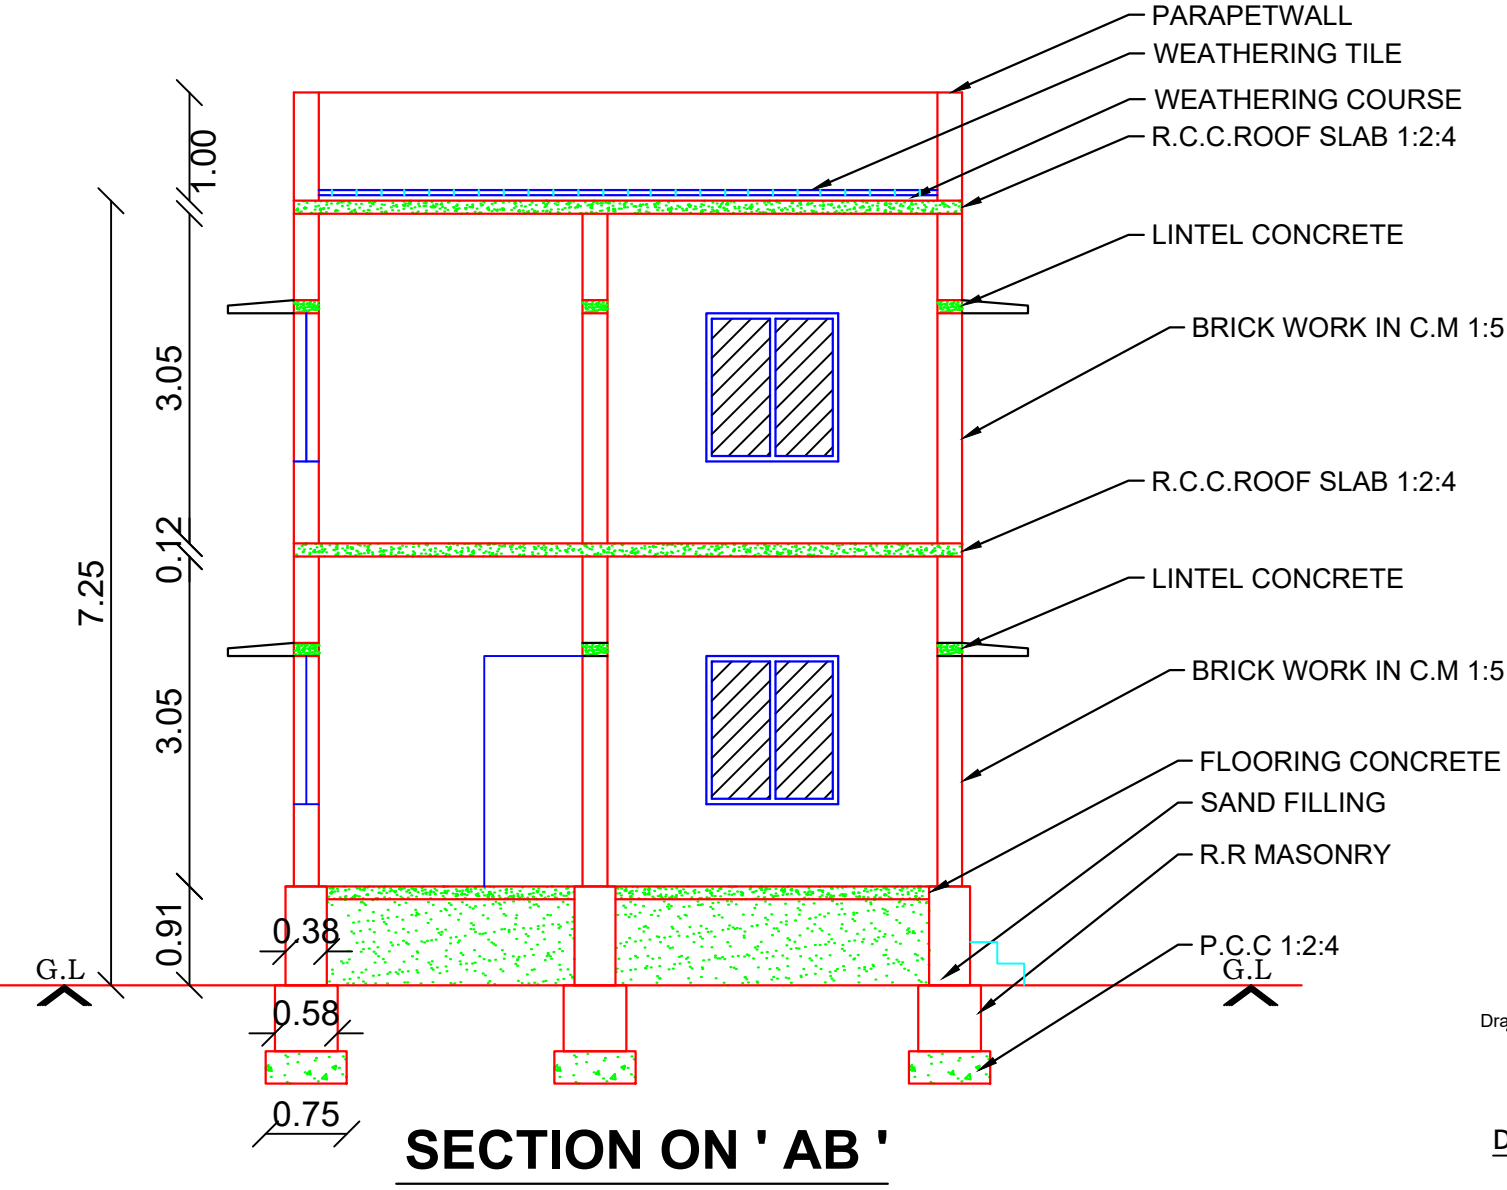


SECTION ON ' AB '

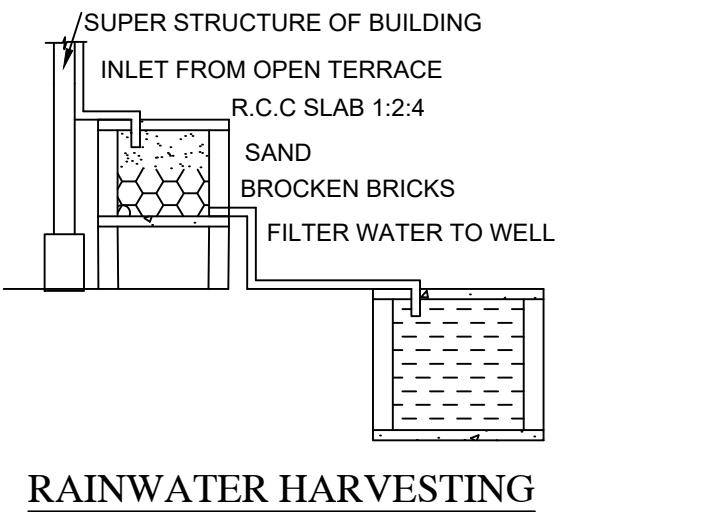


RAINWATER HARVESTING

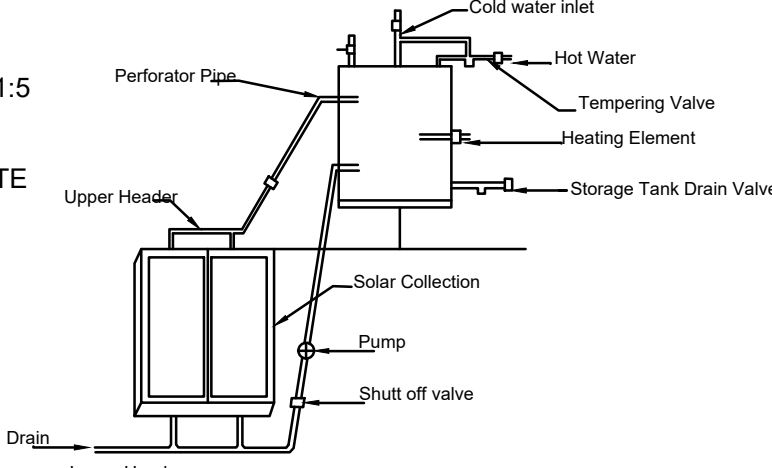


Details of Solar Water Heater (NTS)

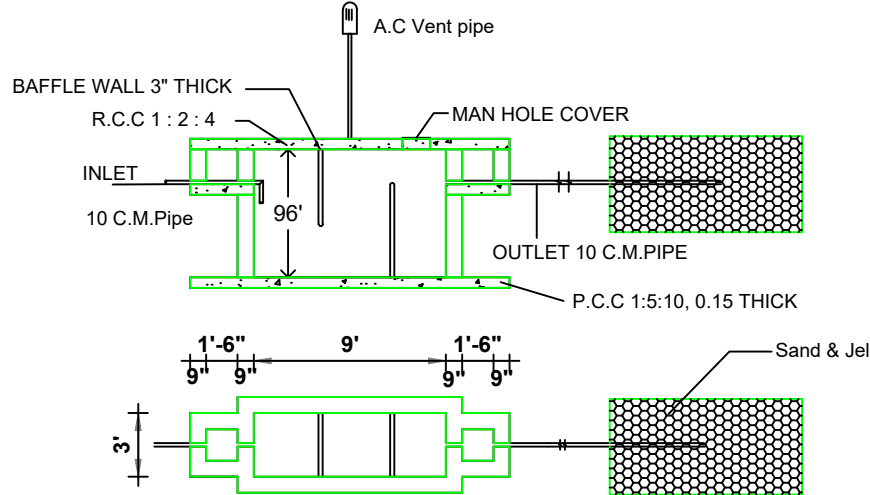


SEPTIC TANK AND TRENCH

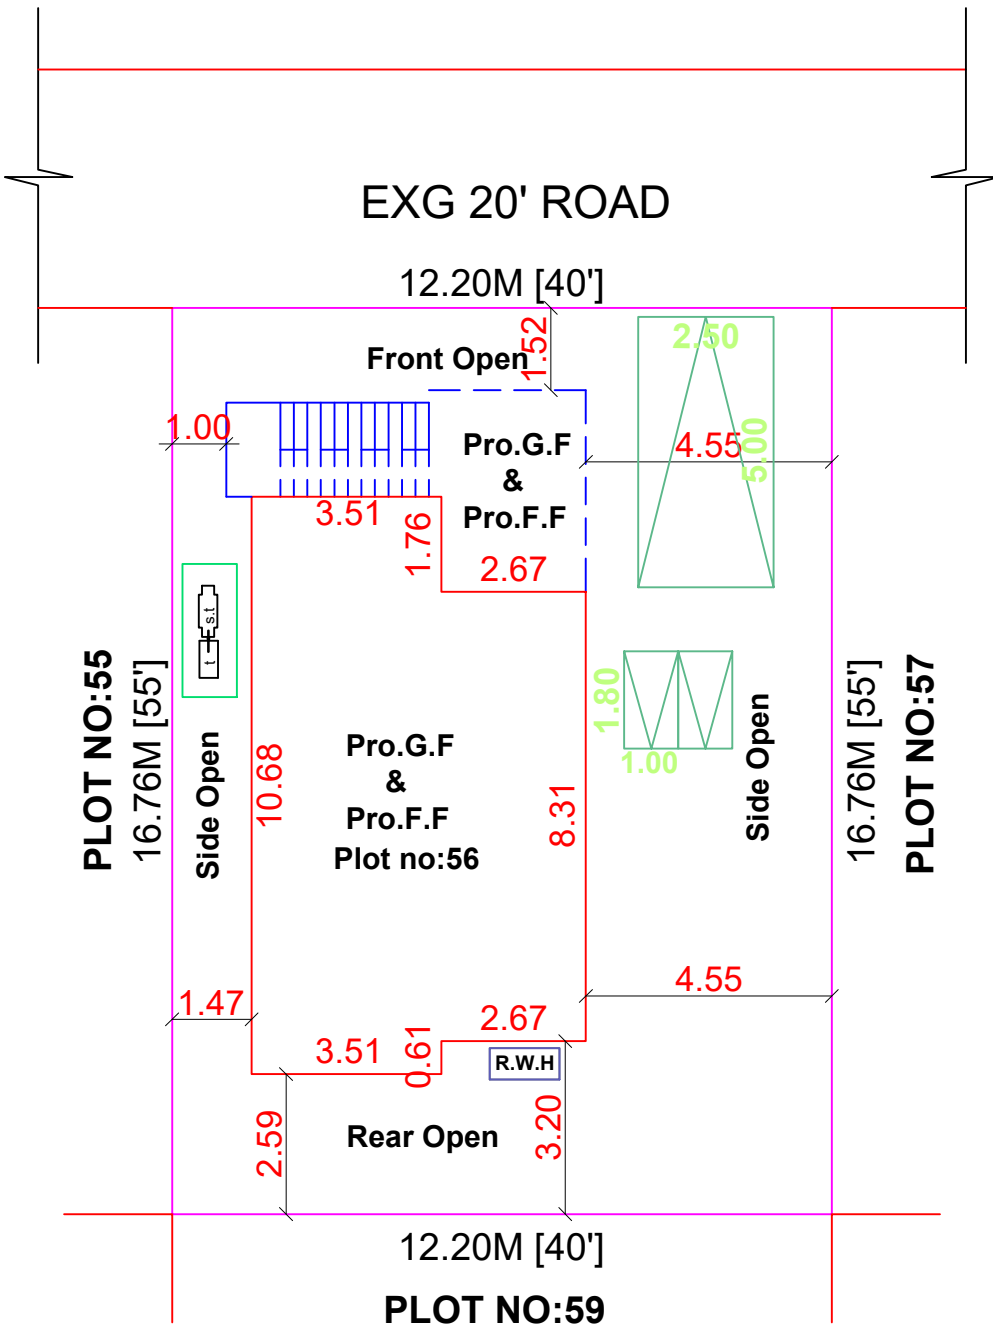

SITE PLAN
(SCALE 1:200)

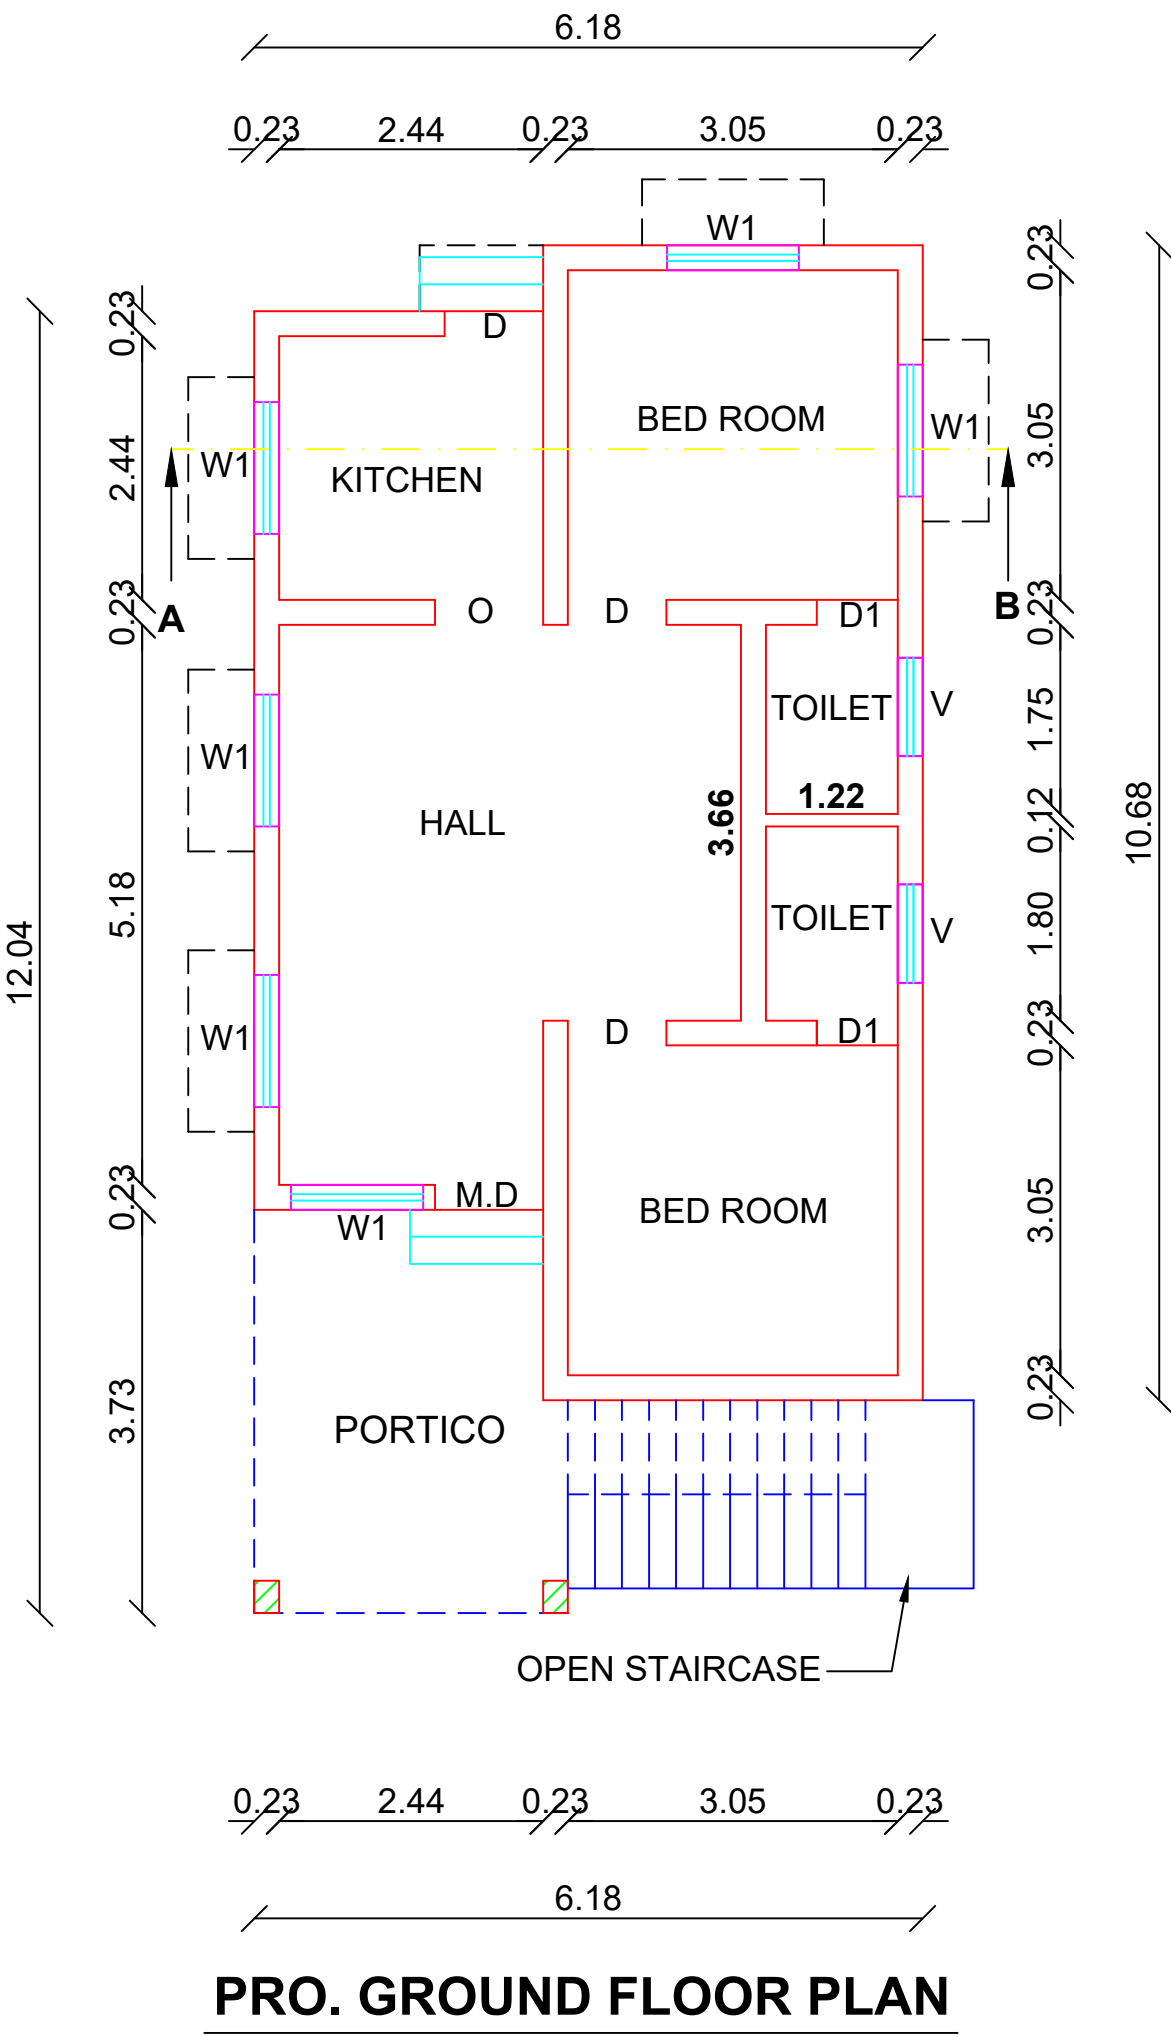

PRO. GROUND FLOOR PLAN

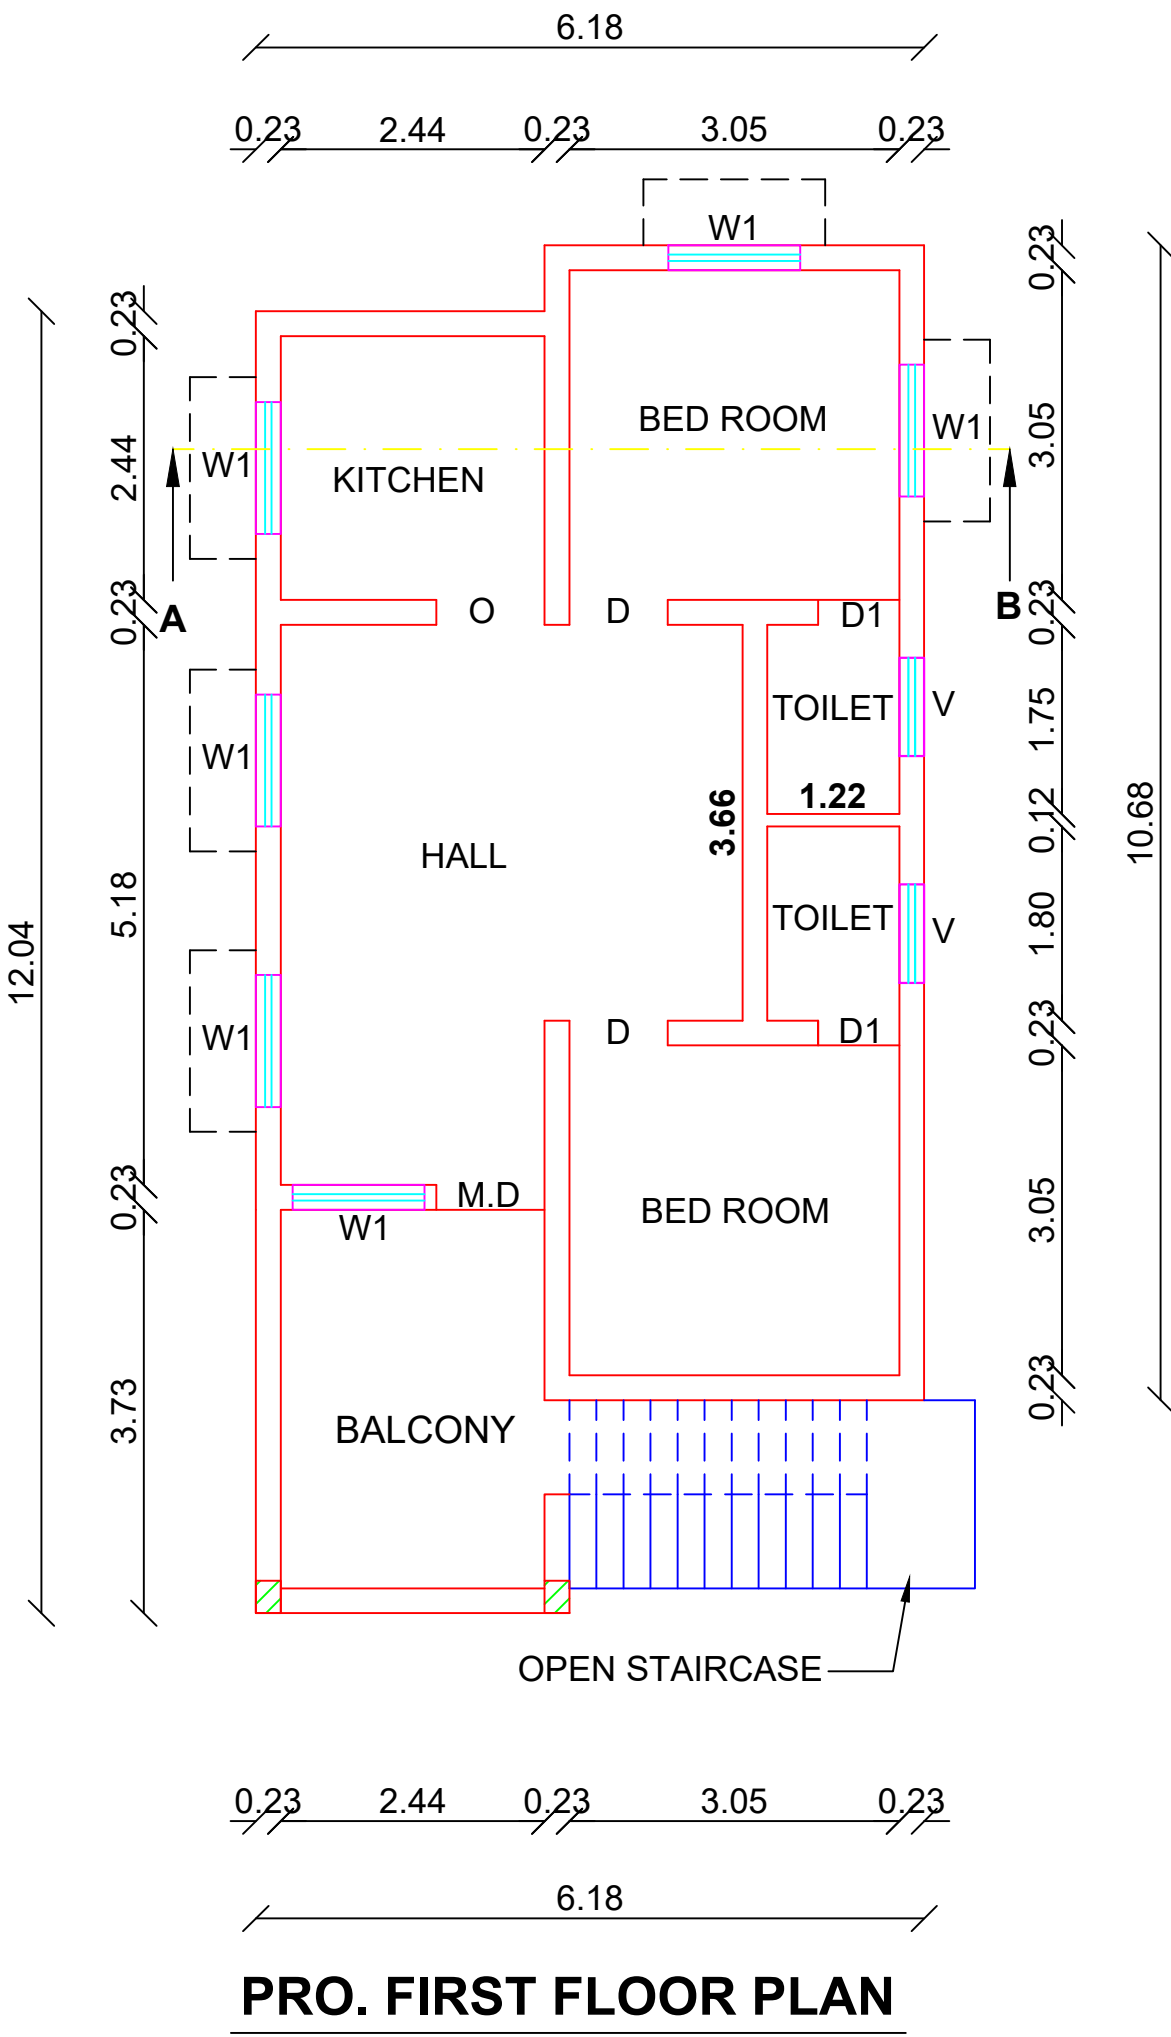

PRO. FIRST FLOOR PLAN

