
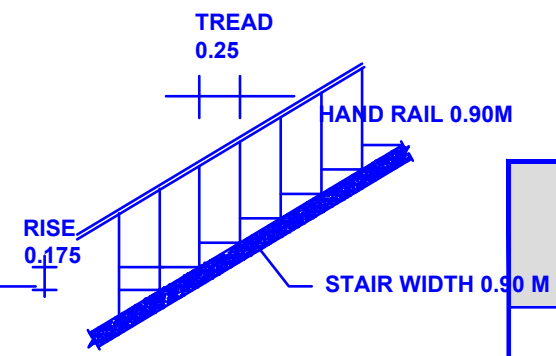
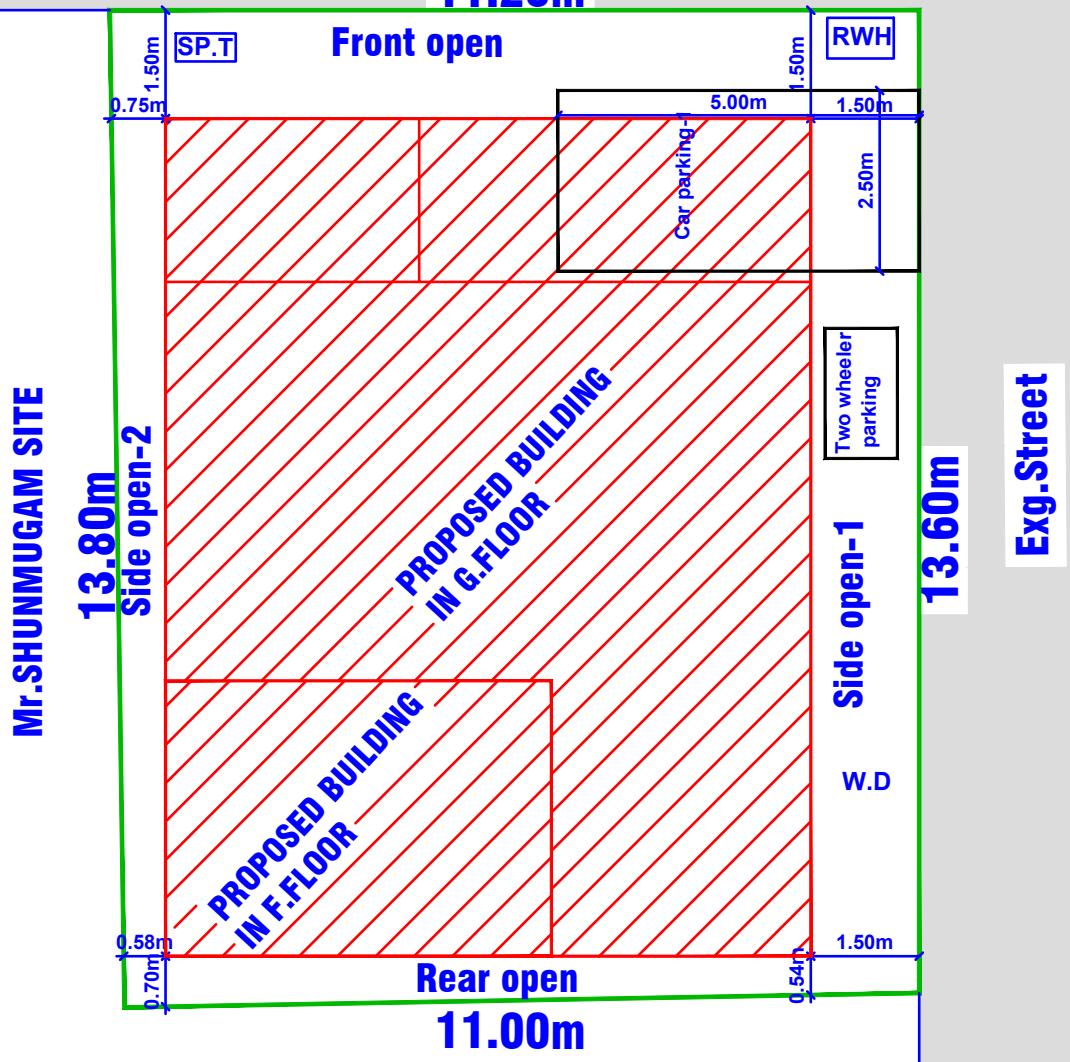
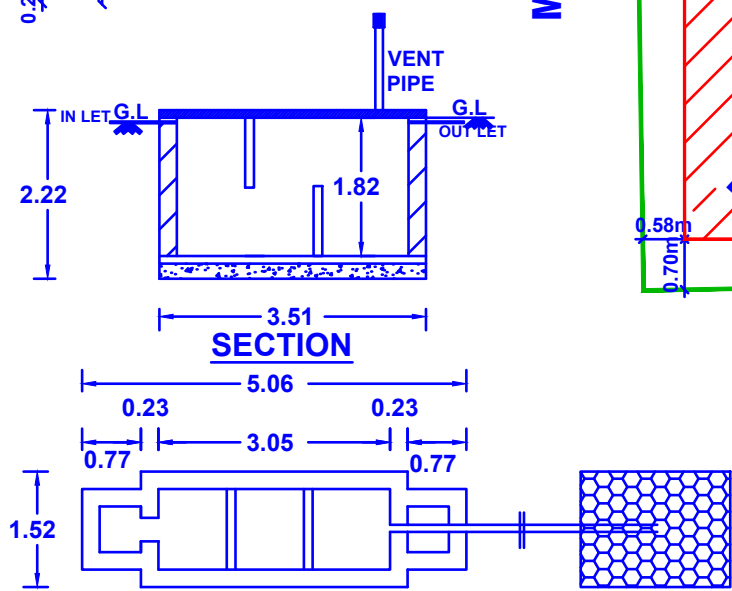
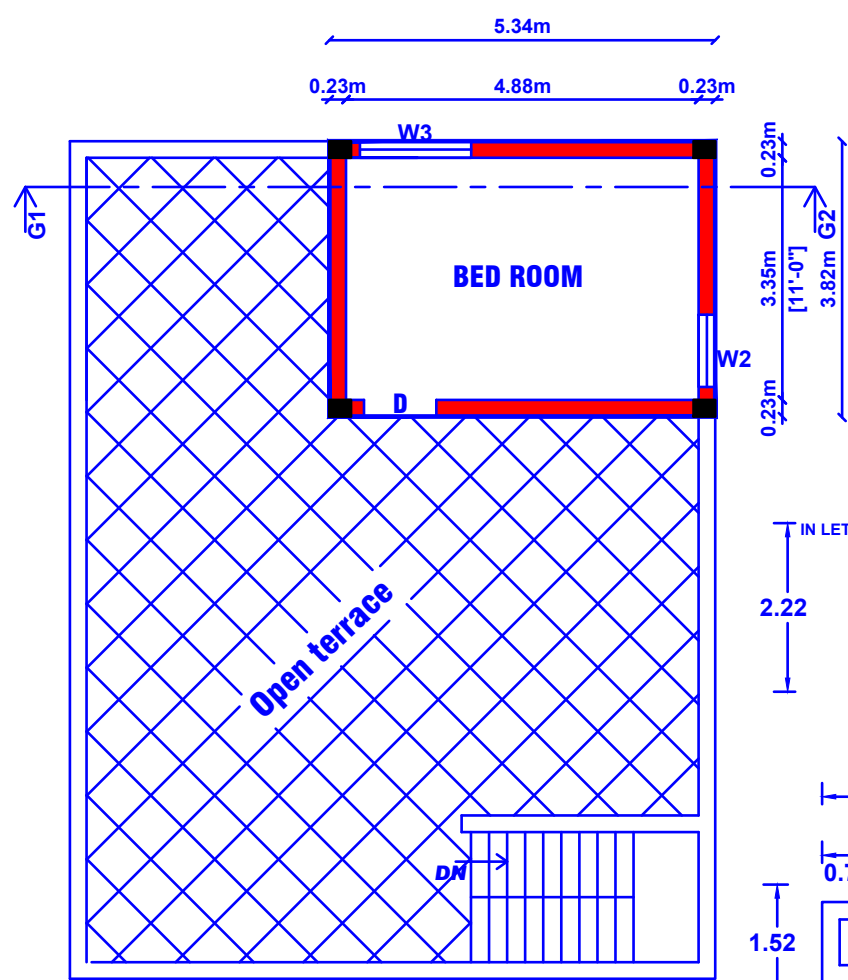


APPLICANT NAME:-Mr.S.RAM SUNDAR,S/O.Mr.SANKARANARAYANAN.


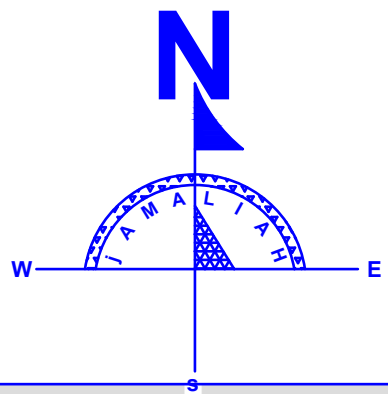


COLORS		INDEX
	→	SITE BOUNDARY
	→	PROPOSED
	→	STREET, ROAD

SCHEDULE OF JOINERY		
MD	DOOR	1.08 X 2.13
D	DOOR	1.00 X 2.13
D1	DOOR	0.75 X 2.13
OP	OPEN	1.00 X 2.13
W2	WINDOW	1.00 X 1.30
W3	WINDOW	1.54 X 1.30
FW	WINDOW	0.62 X 1.53
V	VENTILATOR	0.90 X 0.75
V2	VENTILATOR	1.00 X 0.91

REFERENCE
S.T - SEPTIC TANK
W.D - WASTE DIPOLES
R.W.H - RAIN WATER HARVESTING
O.H.T. AND SOLAR PANEL PROVIDED.
SUMP & SEPTIC TANK PROVIDED.
ALL ROUND COMPOUND
WALL PROVIDED.
<i>Car parking provided -1</i>
<i>Two wheeler parking provided -1</i>

ALL DIMENSIONS ARE IN METER SCALE:1:100		
AREA DETAILS		
PARTICULAR	SQ.MT	SQ.FT
<u>SITE AREA</u>		
As per sale document		
DOC.NO:1356/2023		
Date:15.09.2023	152.00	1636.11
<u>PROPOSED GROUND FLOOR PLAN</u>		
PRO.PLINTH AREA	103.50	1114.06
PRO.CARPET AREA	70.00	753.47
<u>PROPOSED FIRST FLOOR PLAN</u>		
PRO.PLINTH AREA	20.35	219.04
PRO.CARPET AREA	16.35	175.98
PRO.PLINTH AREA	123.85	1333.10
VACANT SPACE AREA		
	99.17	1067.44
F.S.I.Total buildup area/Site area		
F.S.I. 123.85/152.00=0.81<2		

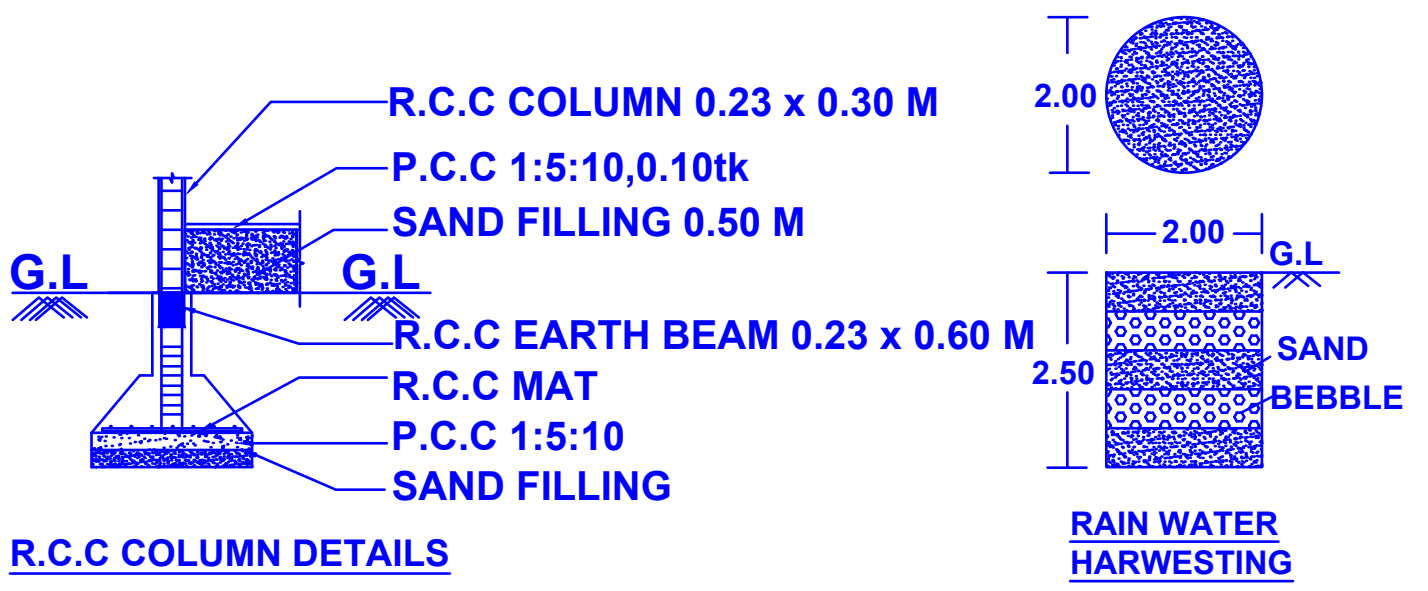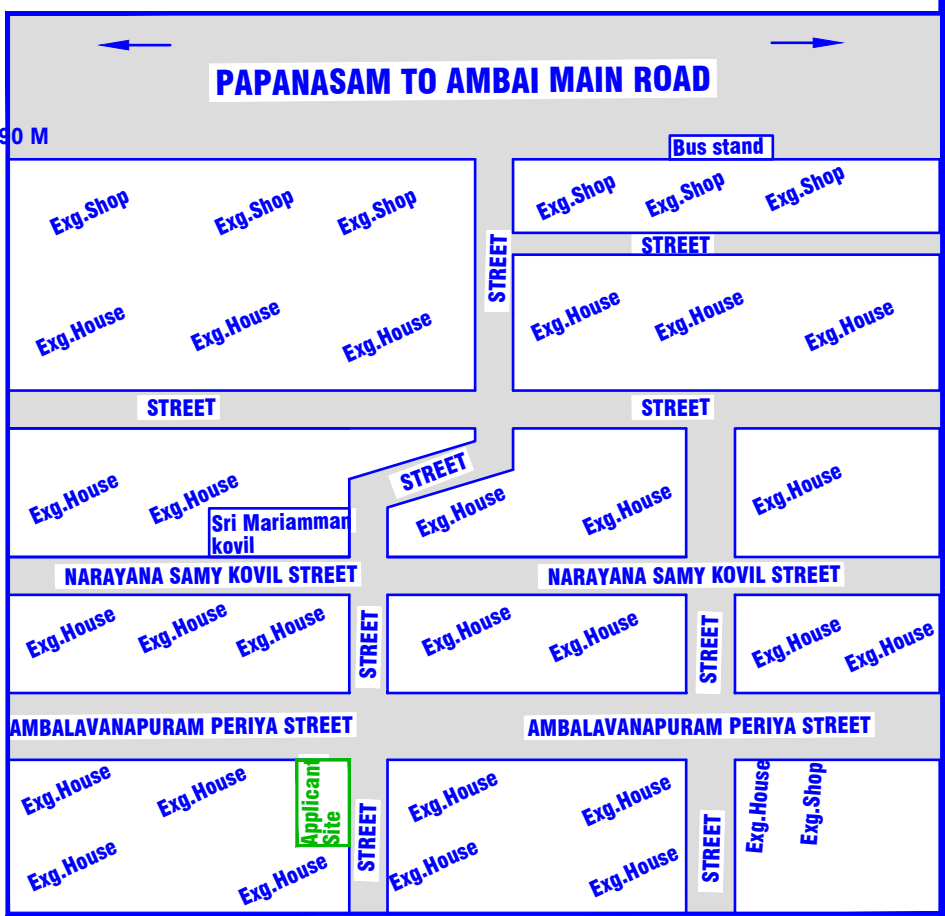**OFFICE USE:-**

APPLICANT:-

**Mr.S.RAM SUNDAR,
S/O.Mr.SANKARANARAYANAN.**

LICENSED ENGINEER:-

Er.S.SUBHA GUNALAN, D.C.E.,
(REGISTERED ENGINEER GRADE III)
REG.NO.TNV/PROF62/2022
VEDHIKA PLANNERS
13/418, TVS SHOW ROOM WEST SIDE
(Upstair) MAIN ROAD
SIVANTHIPURAM-627-425
MOB:97-91-21-34-65.

**Mr.P.JEGAN,BA,BL,
Village President,
Sivanthipuram Village Panchayat,
Ambasamudram union,
Tirunelveli District.**



LOCATION PLAN
(NOT TO SCALE)