




PLAN SHOWING THE PROPOSED CONSTRUCTION OF FOUR RESIDENTIAL GROUND FLOOR BUILDINGS IN S.NO:719,
SUDALAIMADASAMY KOVIL STREET,MANUR VILLAGE & PANCHAYAT,MANUR UNION,TIRUNELVELI DISTRICT.

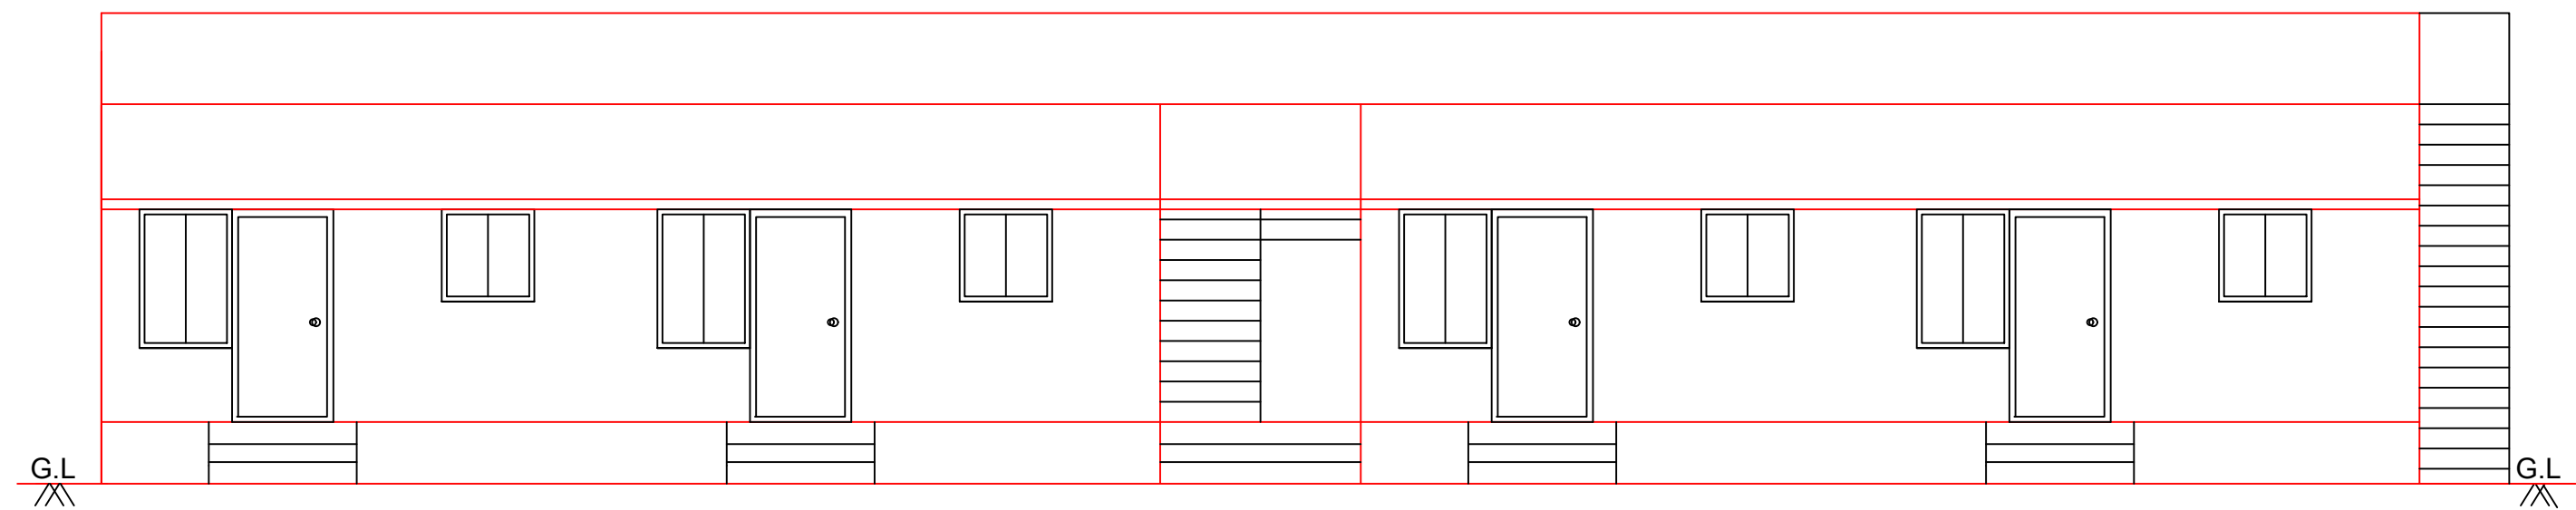


ELEVATION

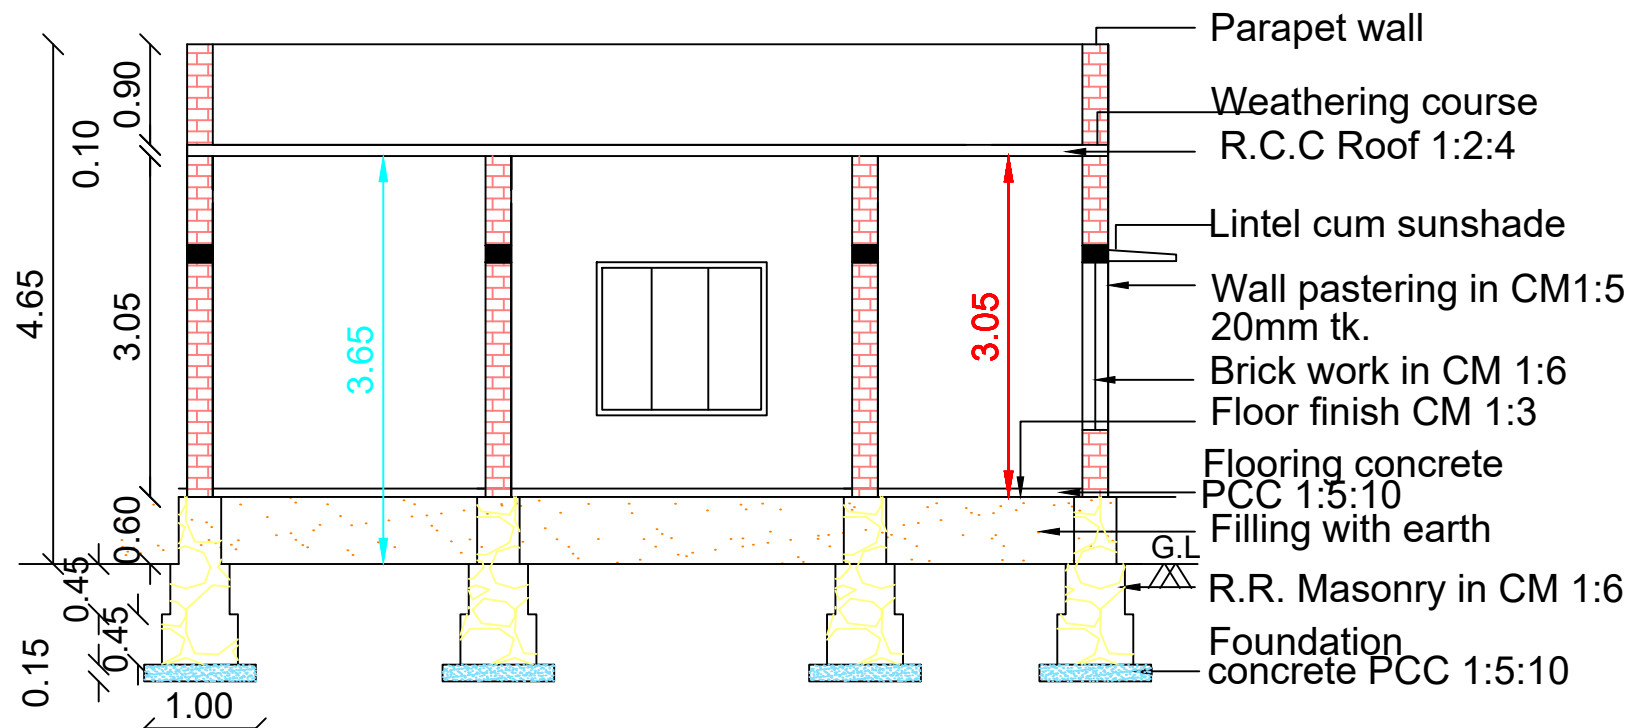

SECTION A-B




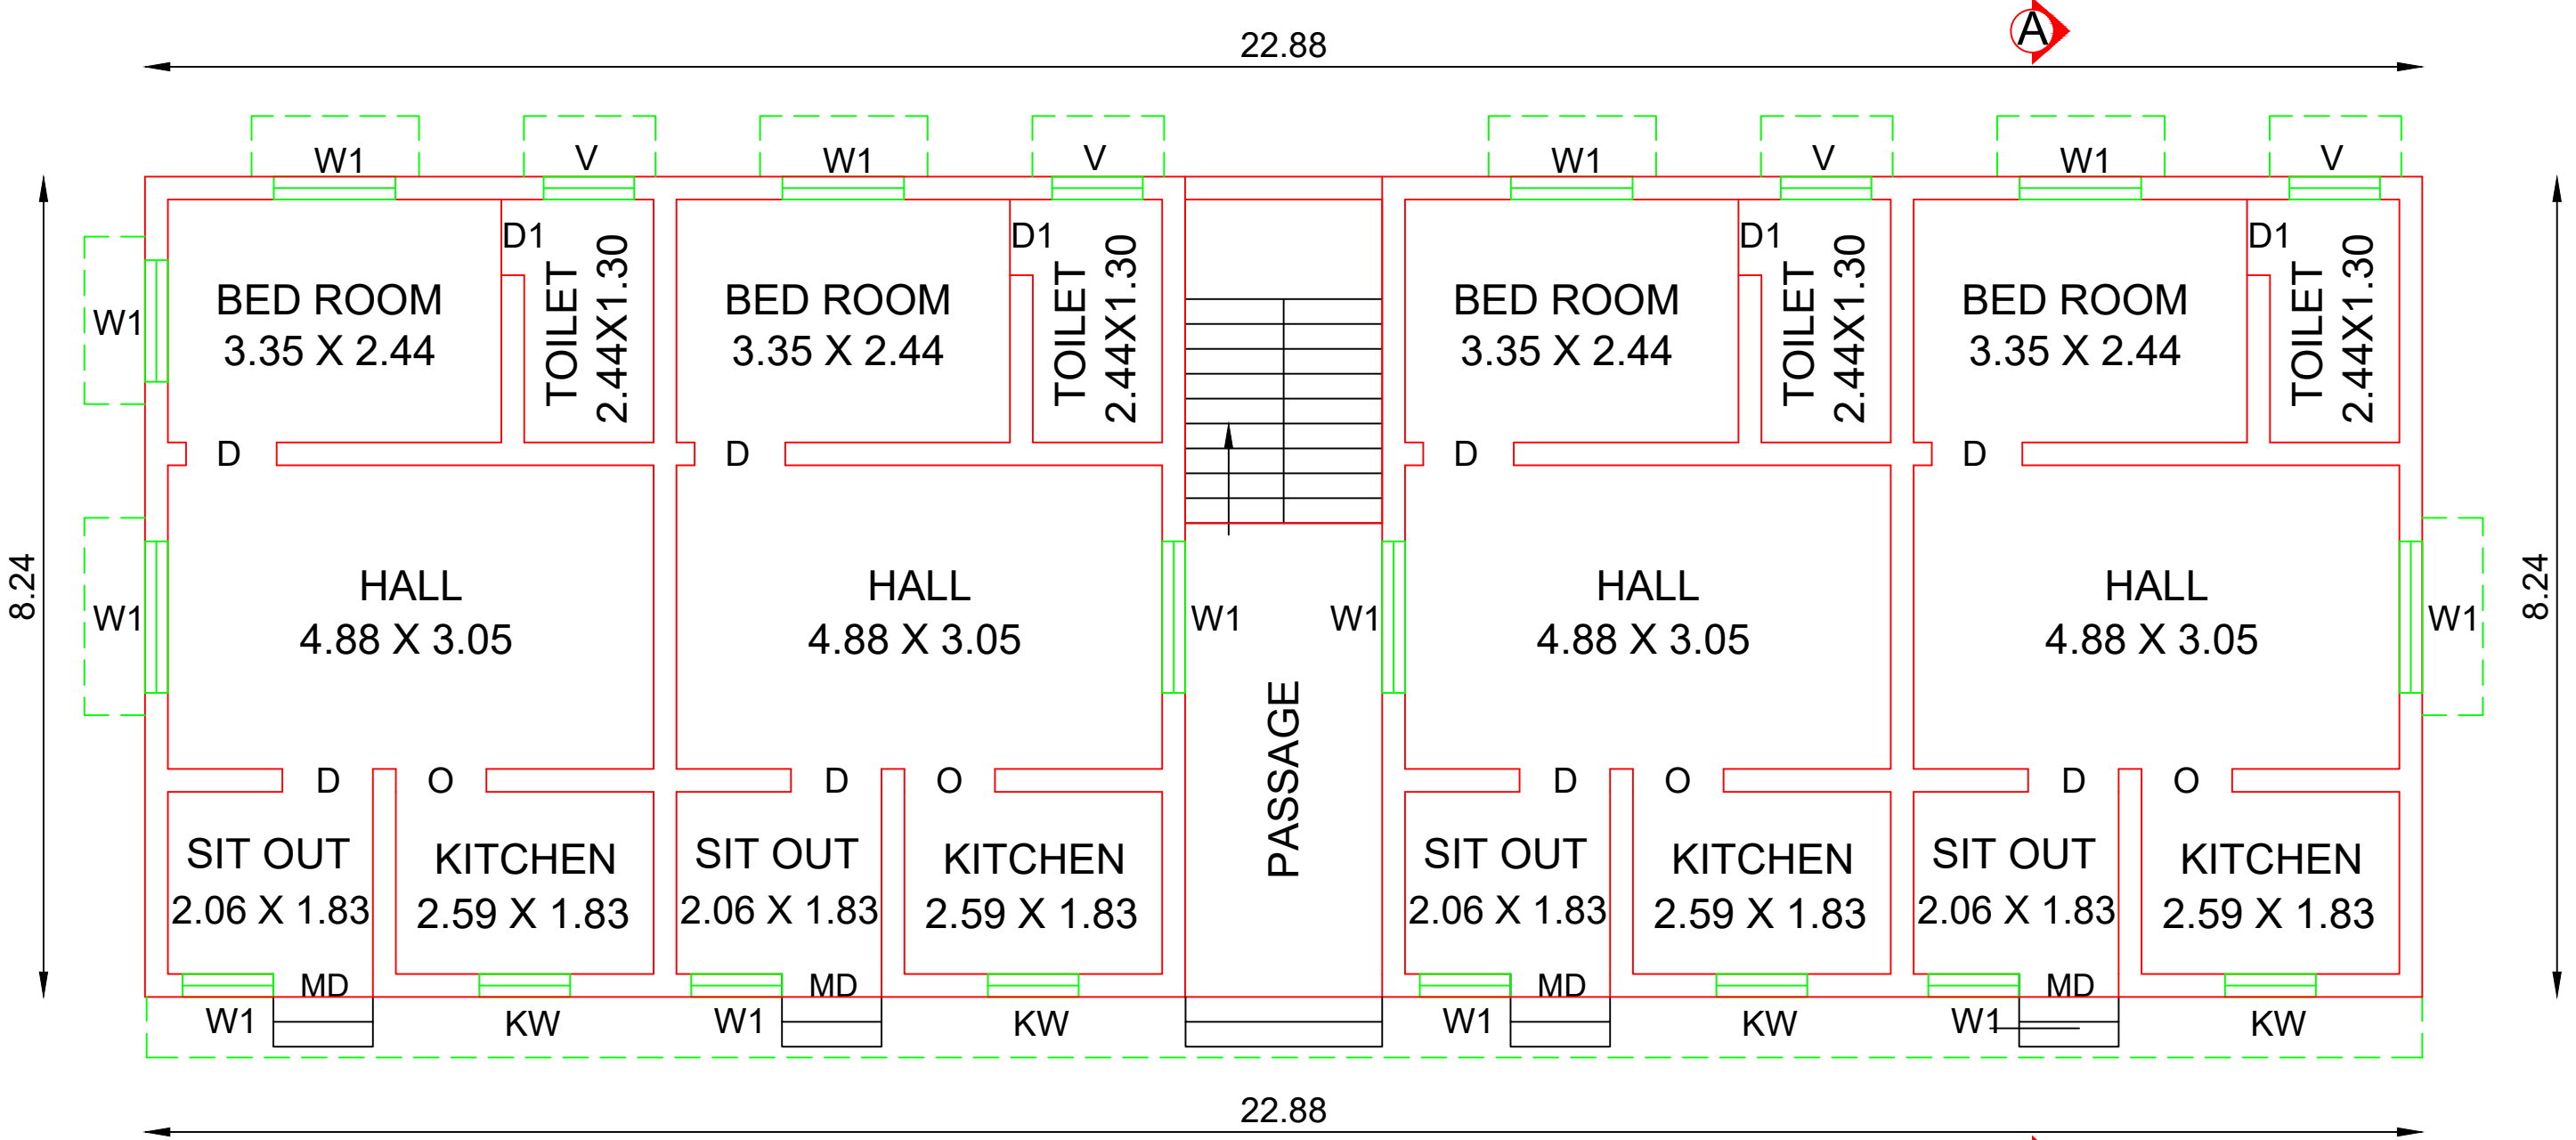


PRO GROUND FLOOR PLAN

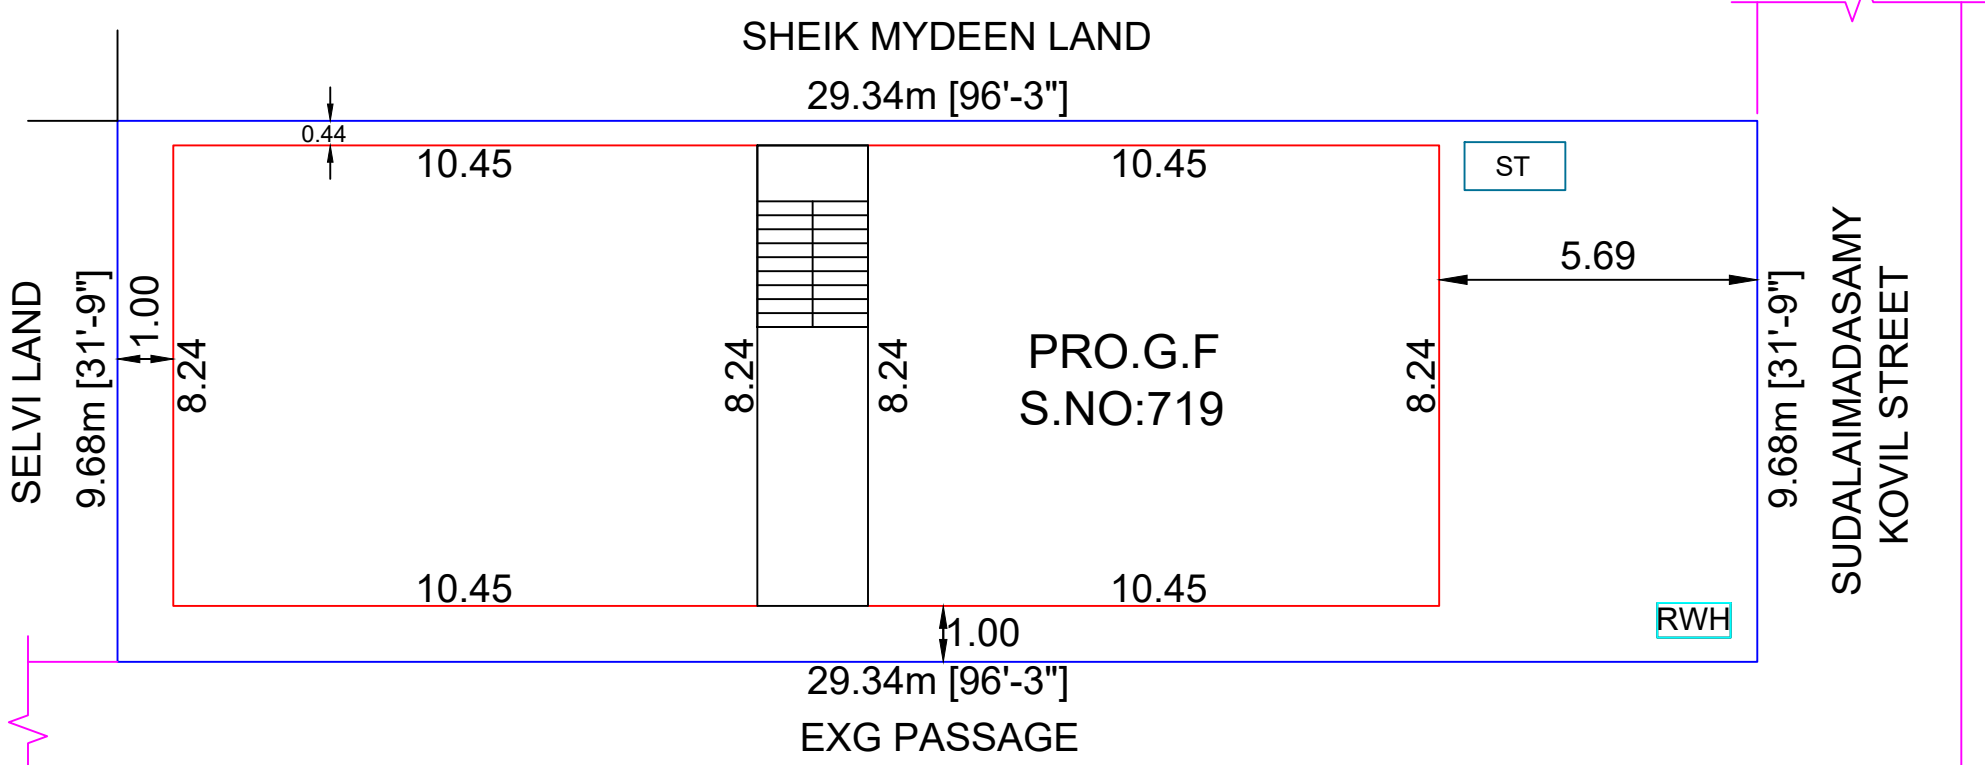

SITE PLAN

(Scale 1:200)

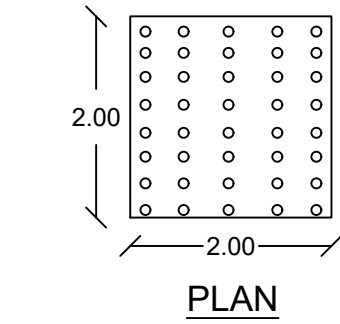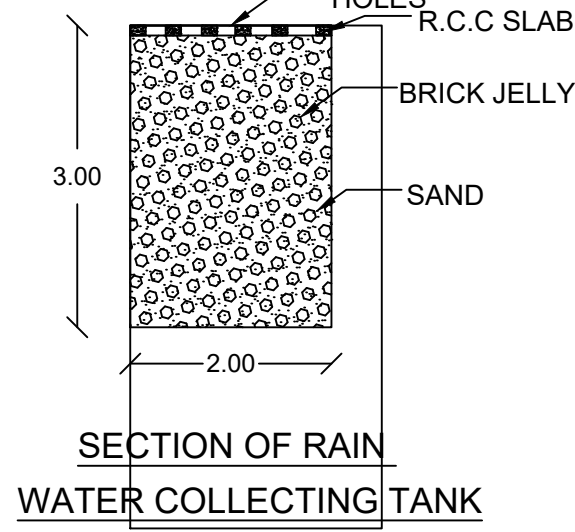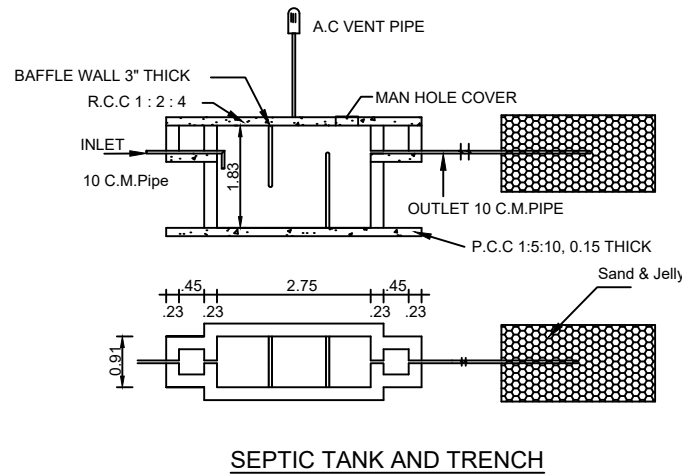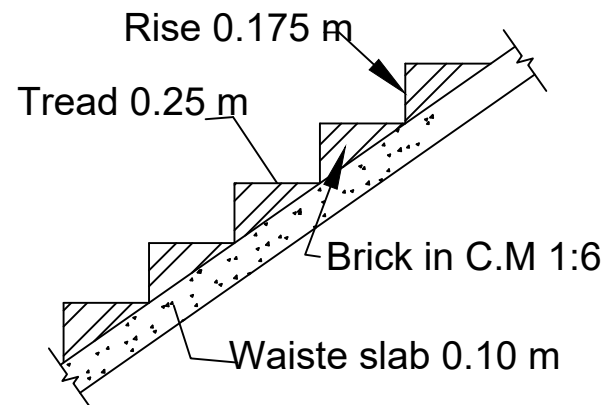

NOTE :-
All dimensions are in metre
Waste water to be used in garden.
Rain water Harvest well provided in site.
Exhaust fan provided in kitchen
Chimney to be provided over the kitchen
Cantilever open staircase provided
Solar system water tank to be provided.
'U' Traps provided in septic tank
prevent curb breeding of mosquitoes.

OFFICE USE.

NAME OF OWNER: Mr.K.SUBRAMANIYAN.

Area details	Sq.M	Sq.Ft
Applicant site area	283.90	3055.94
Proposed G.F Area	171.68	1848.00
Open space	112.22	1207.94

JOINERIES			COLOUR REFERENCE
MD	Door	1.00 X 2.13	
D	Door	0.91 X 2.13	
D1	Door	0.76 X 2.13	Site area
W	Window	1.22 X 1.37	Pro.building
KW	Kitchen Window	0.91 X 0.91	Exg.road
W1	Window	1.52 X 1.37	
V	Ventilator	0.91 X 0.61	

APPLICANT: Mr.K.SUBRAMANIYAN.

Er. B. SELVIN SANTHOSH B.E.,
Registered Engineer Gr - III
Reg. No: 146/LS/2022/00033
SB CONSTRUCTIONS
VSM Anusya Complex
Manur - 627 201
Mobile - 9360604359

ENGINEER

