



PLAN SHOWING THE PROPOSED CONSTRUCTION OF GROUND FLOOR RCC ROOF COMMERCIAL AND RESIDENTIAL BUILDING IN SY.NO: 911/1A1A & 912 /1A1 , SELVAPURAM , ARIYANAYAGIYAPURAM PART - 2 VILLAGE & PANCHAYAT , CHERANMAHADEVI TALUK , TIRUNELVELI DISTRICT .




NAME OF THE APPLICANT : MR . M . STEPHEN DURAI , S/O . MARIYA VISUAWASAM .

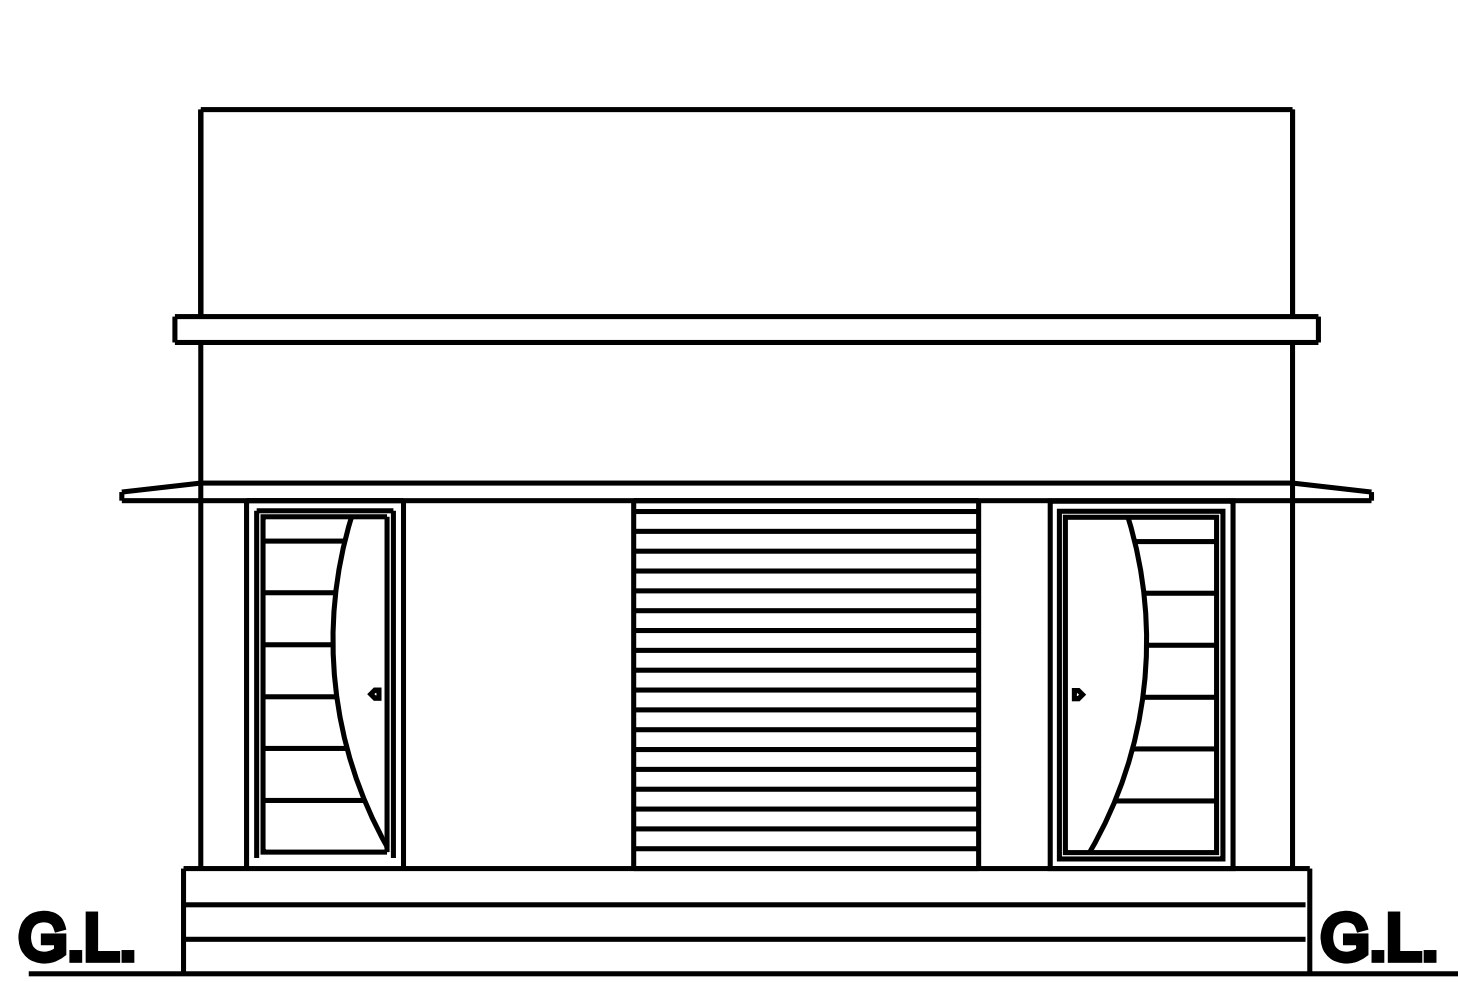


ELEVATION

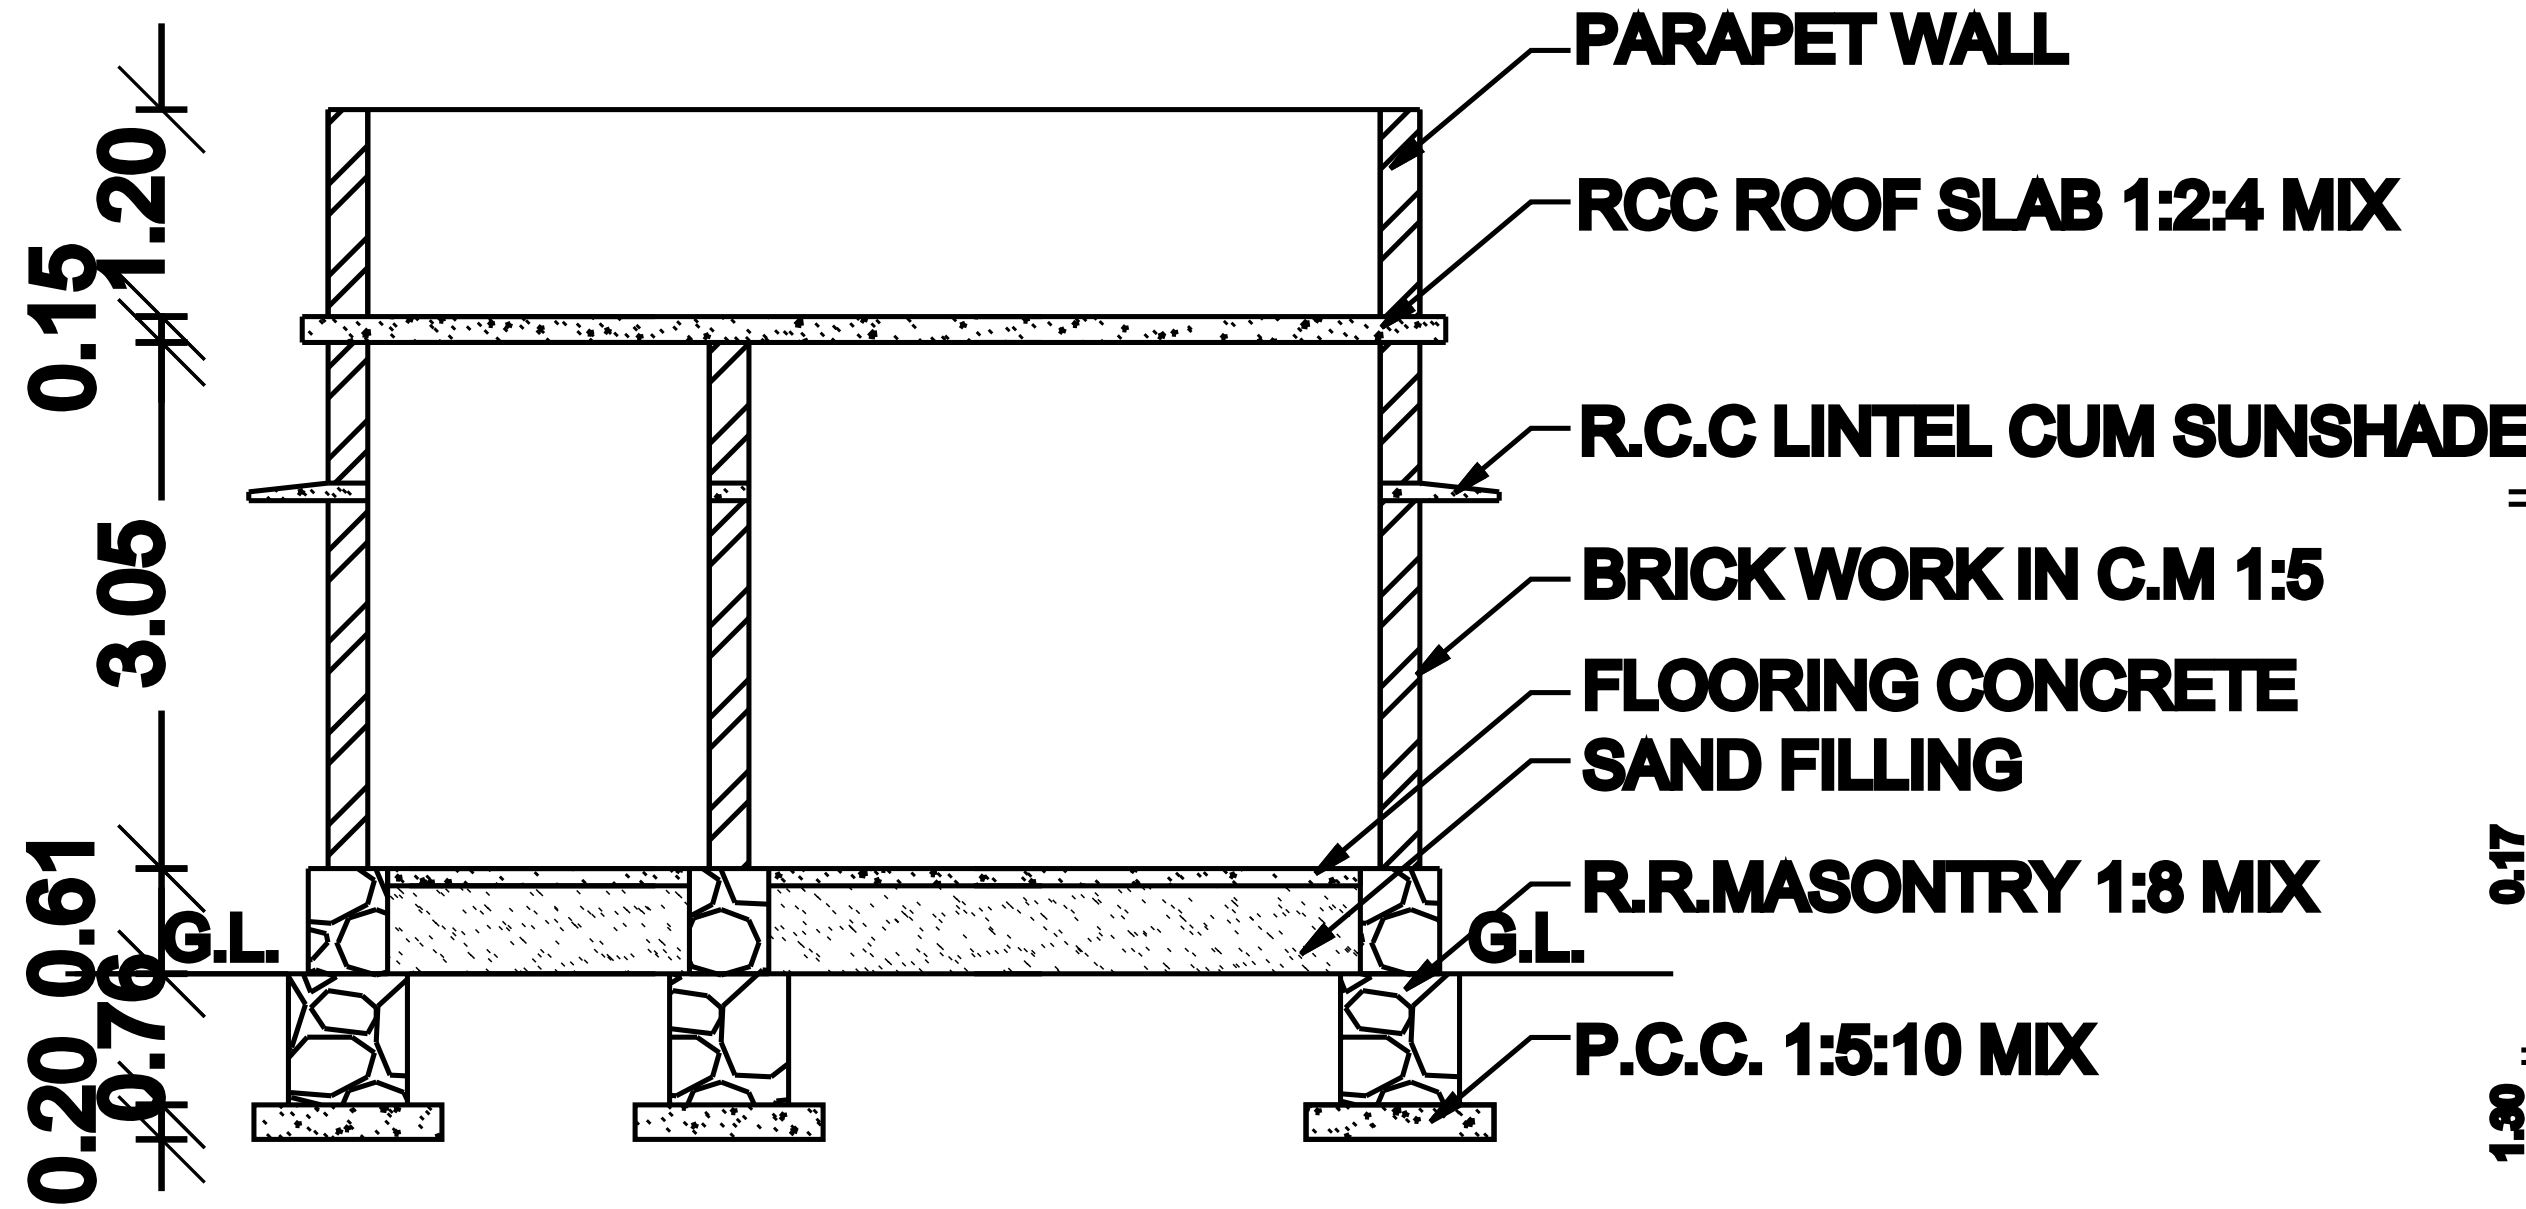


SECTION ON - A B

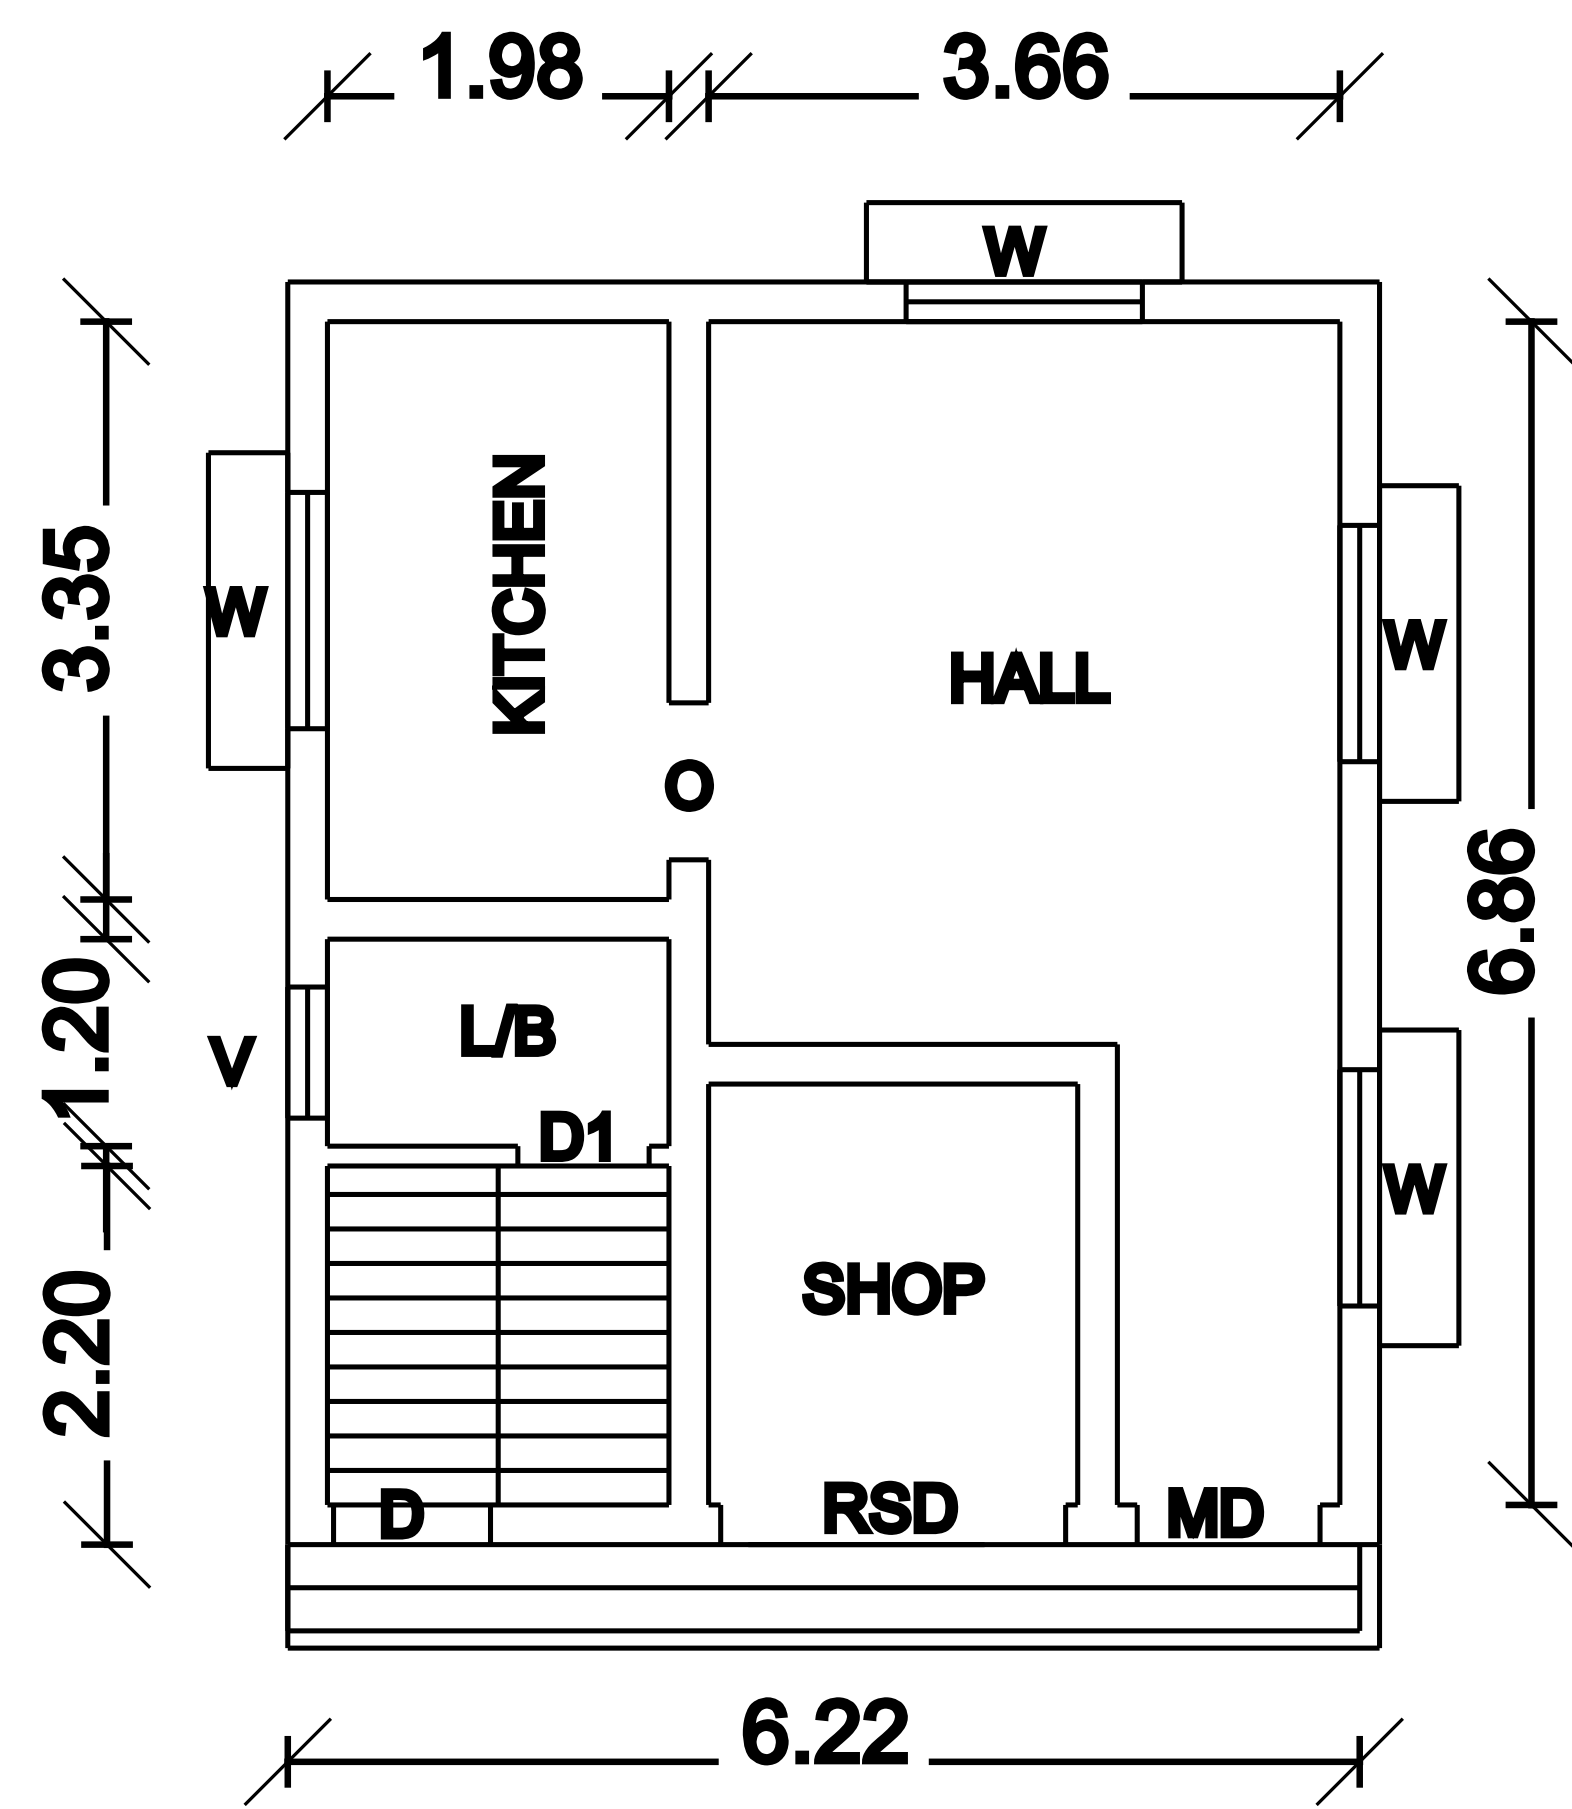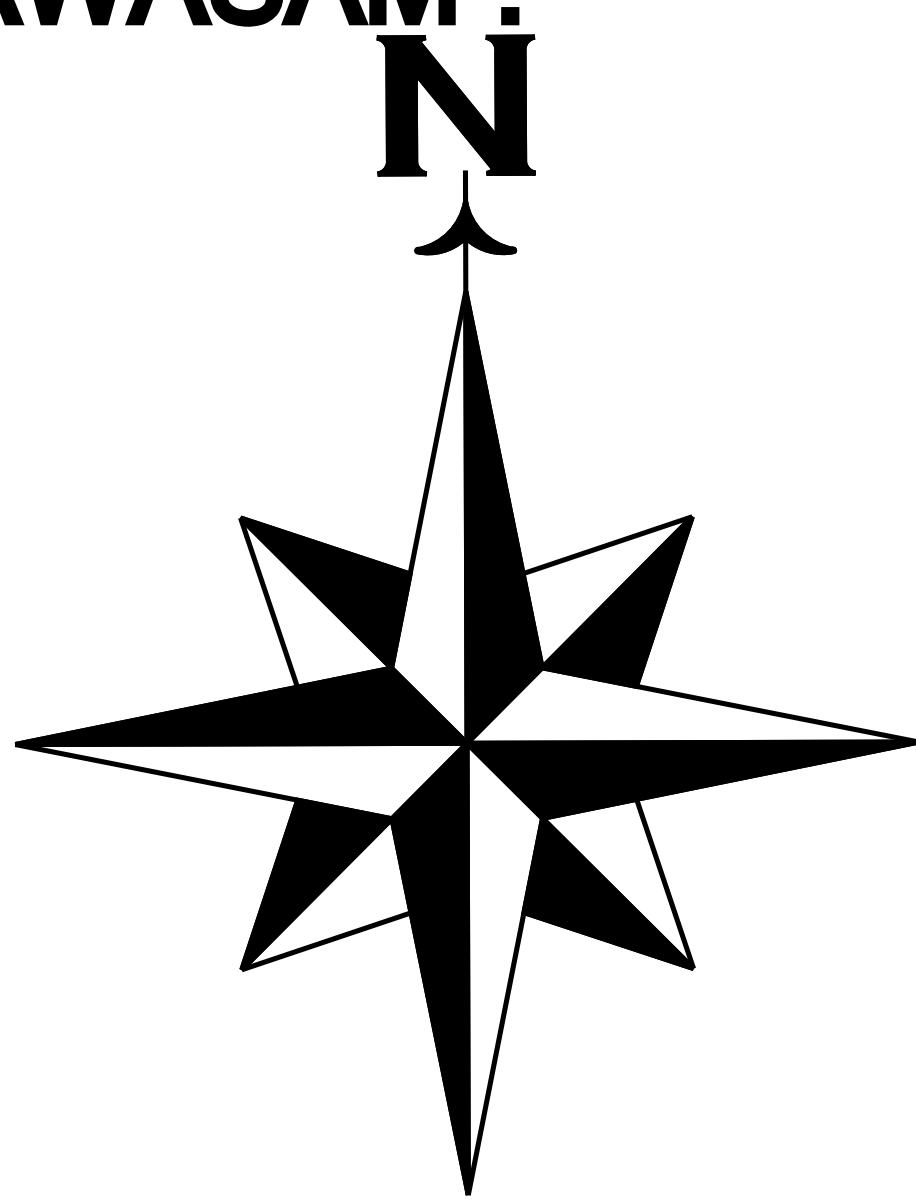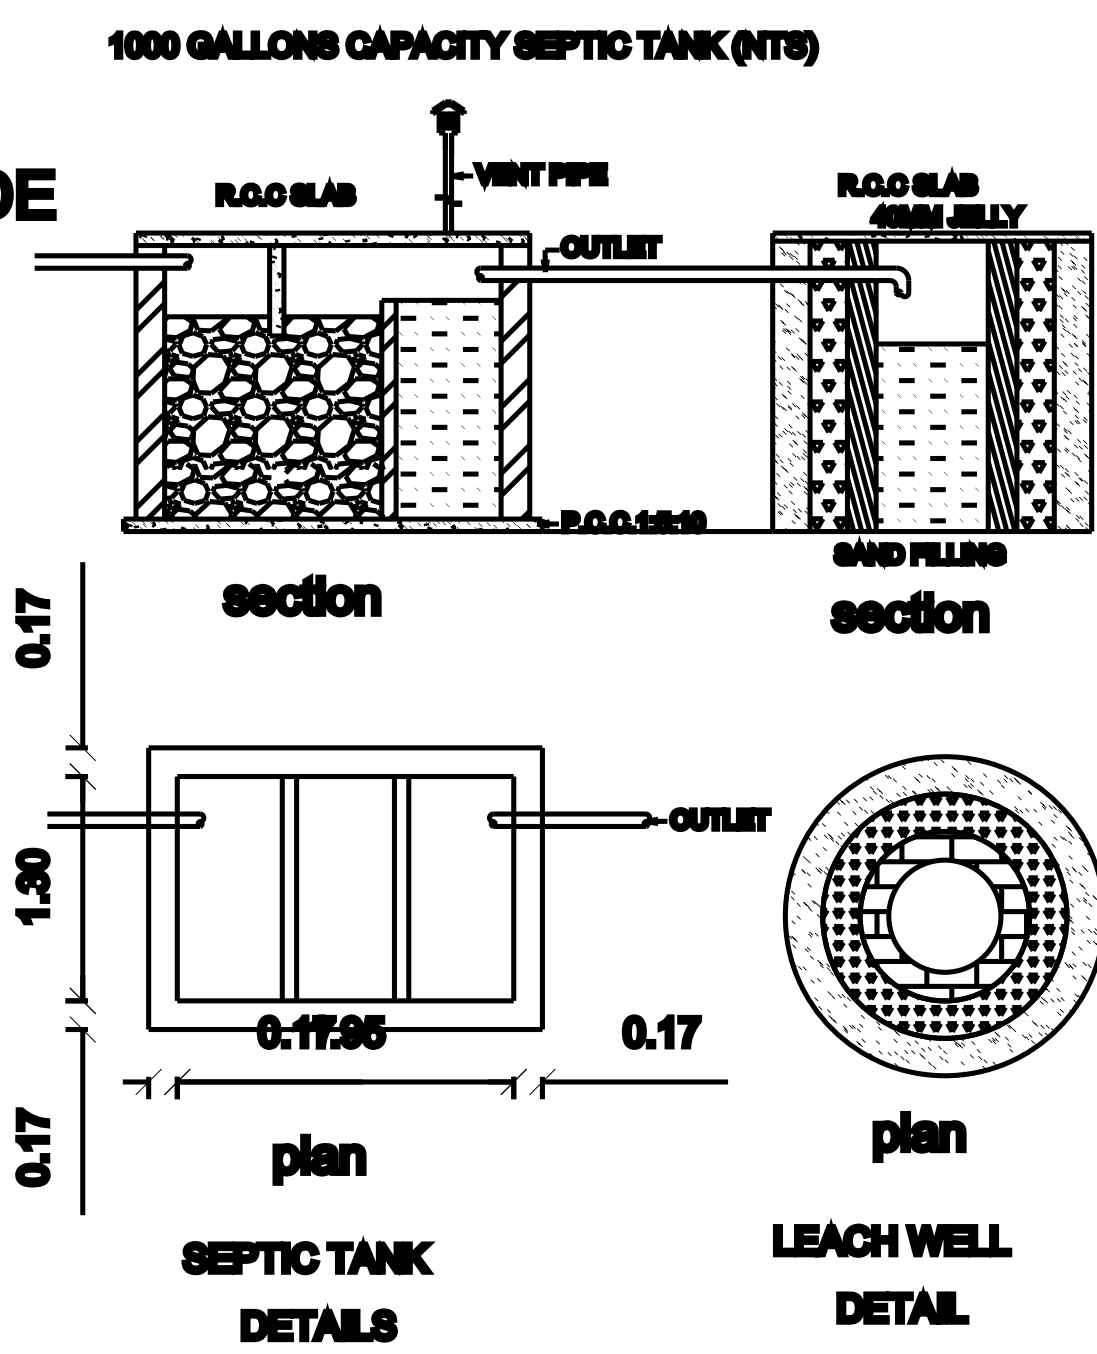

GROUND FLOOR PLAN

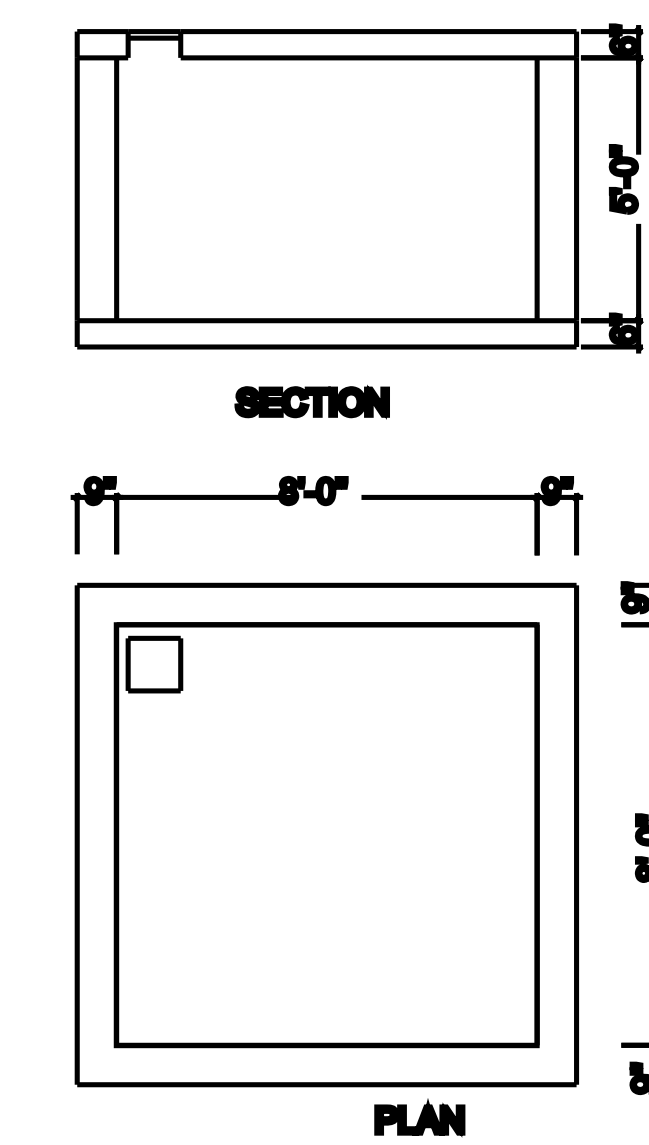


DETAILS OF COLLECTION SUMP FOR RAIN WATER HARVESTING OF ROOF TOP RAIN WATER

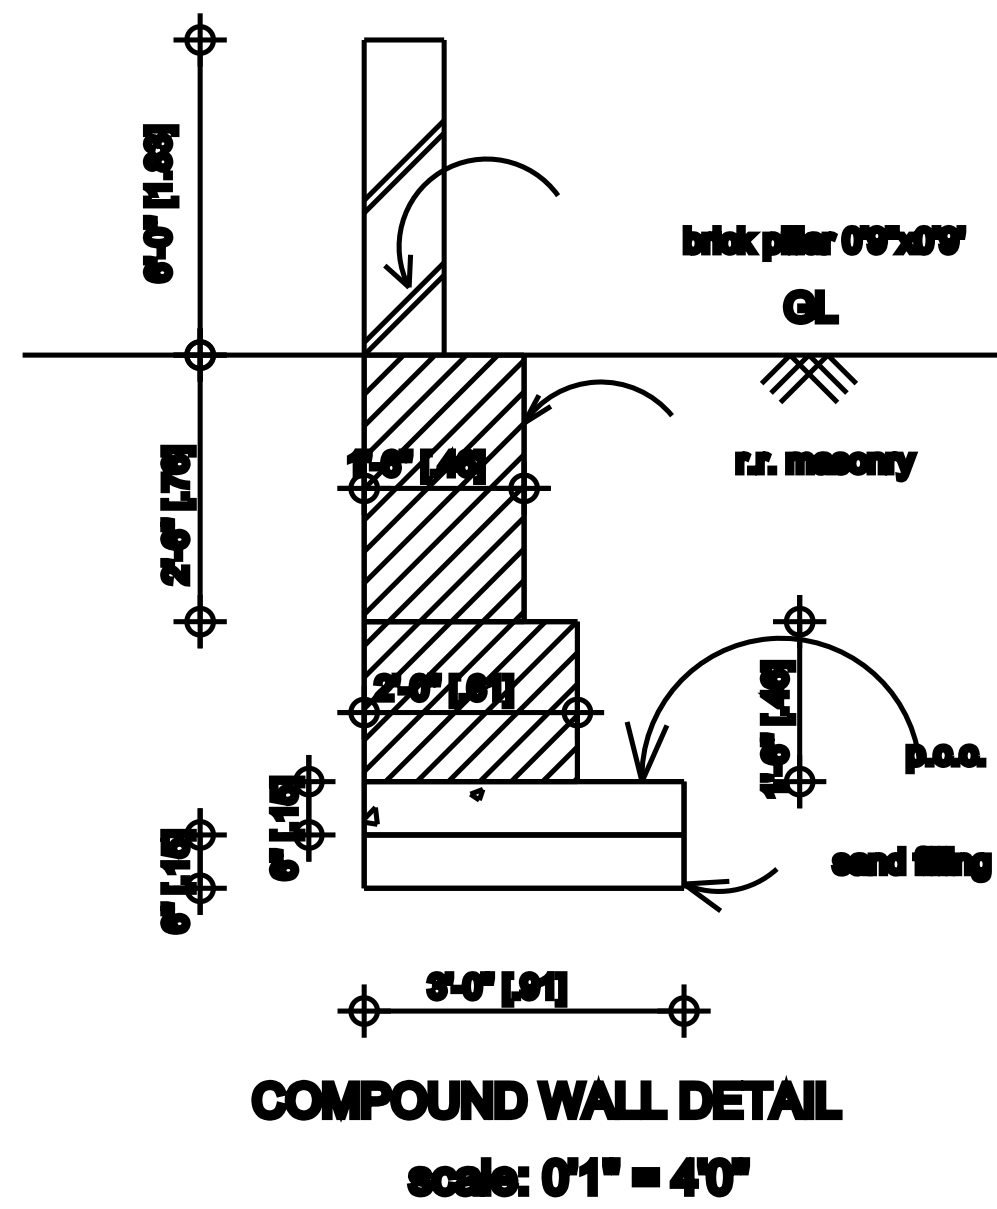

COMPOUND WALL DETAIL
Scale: 0"1" = 4'0"

PLOT NO : A1


PLOT NO : 2

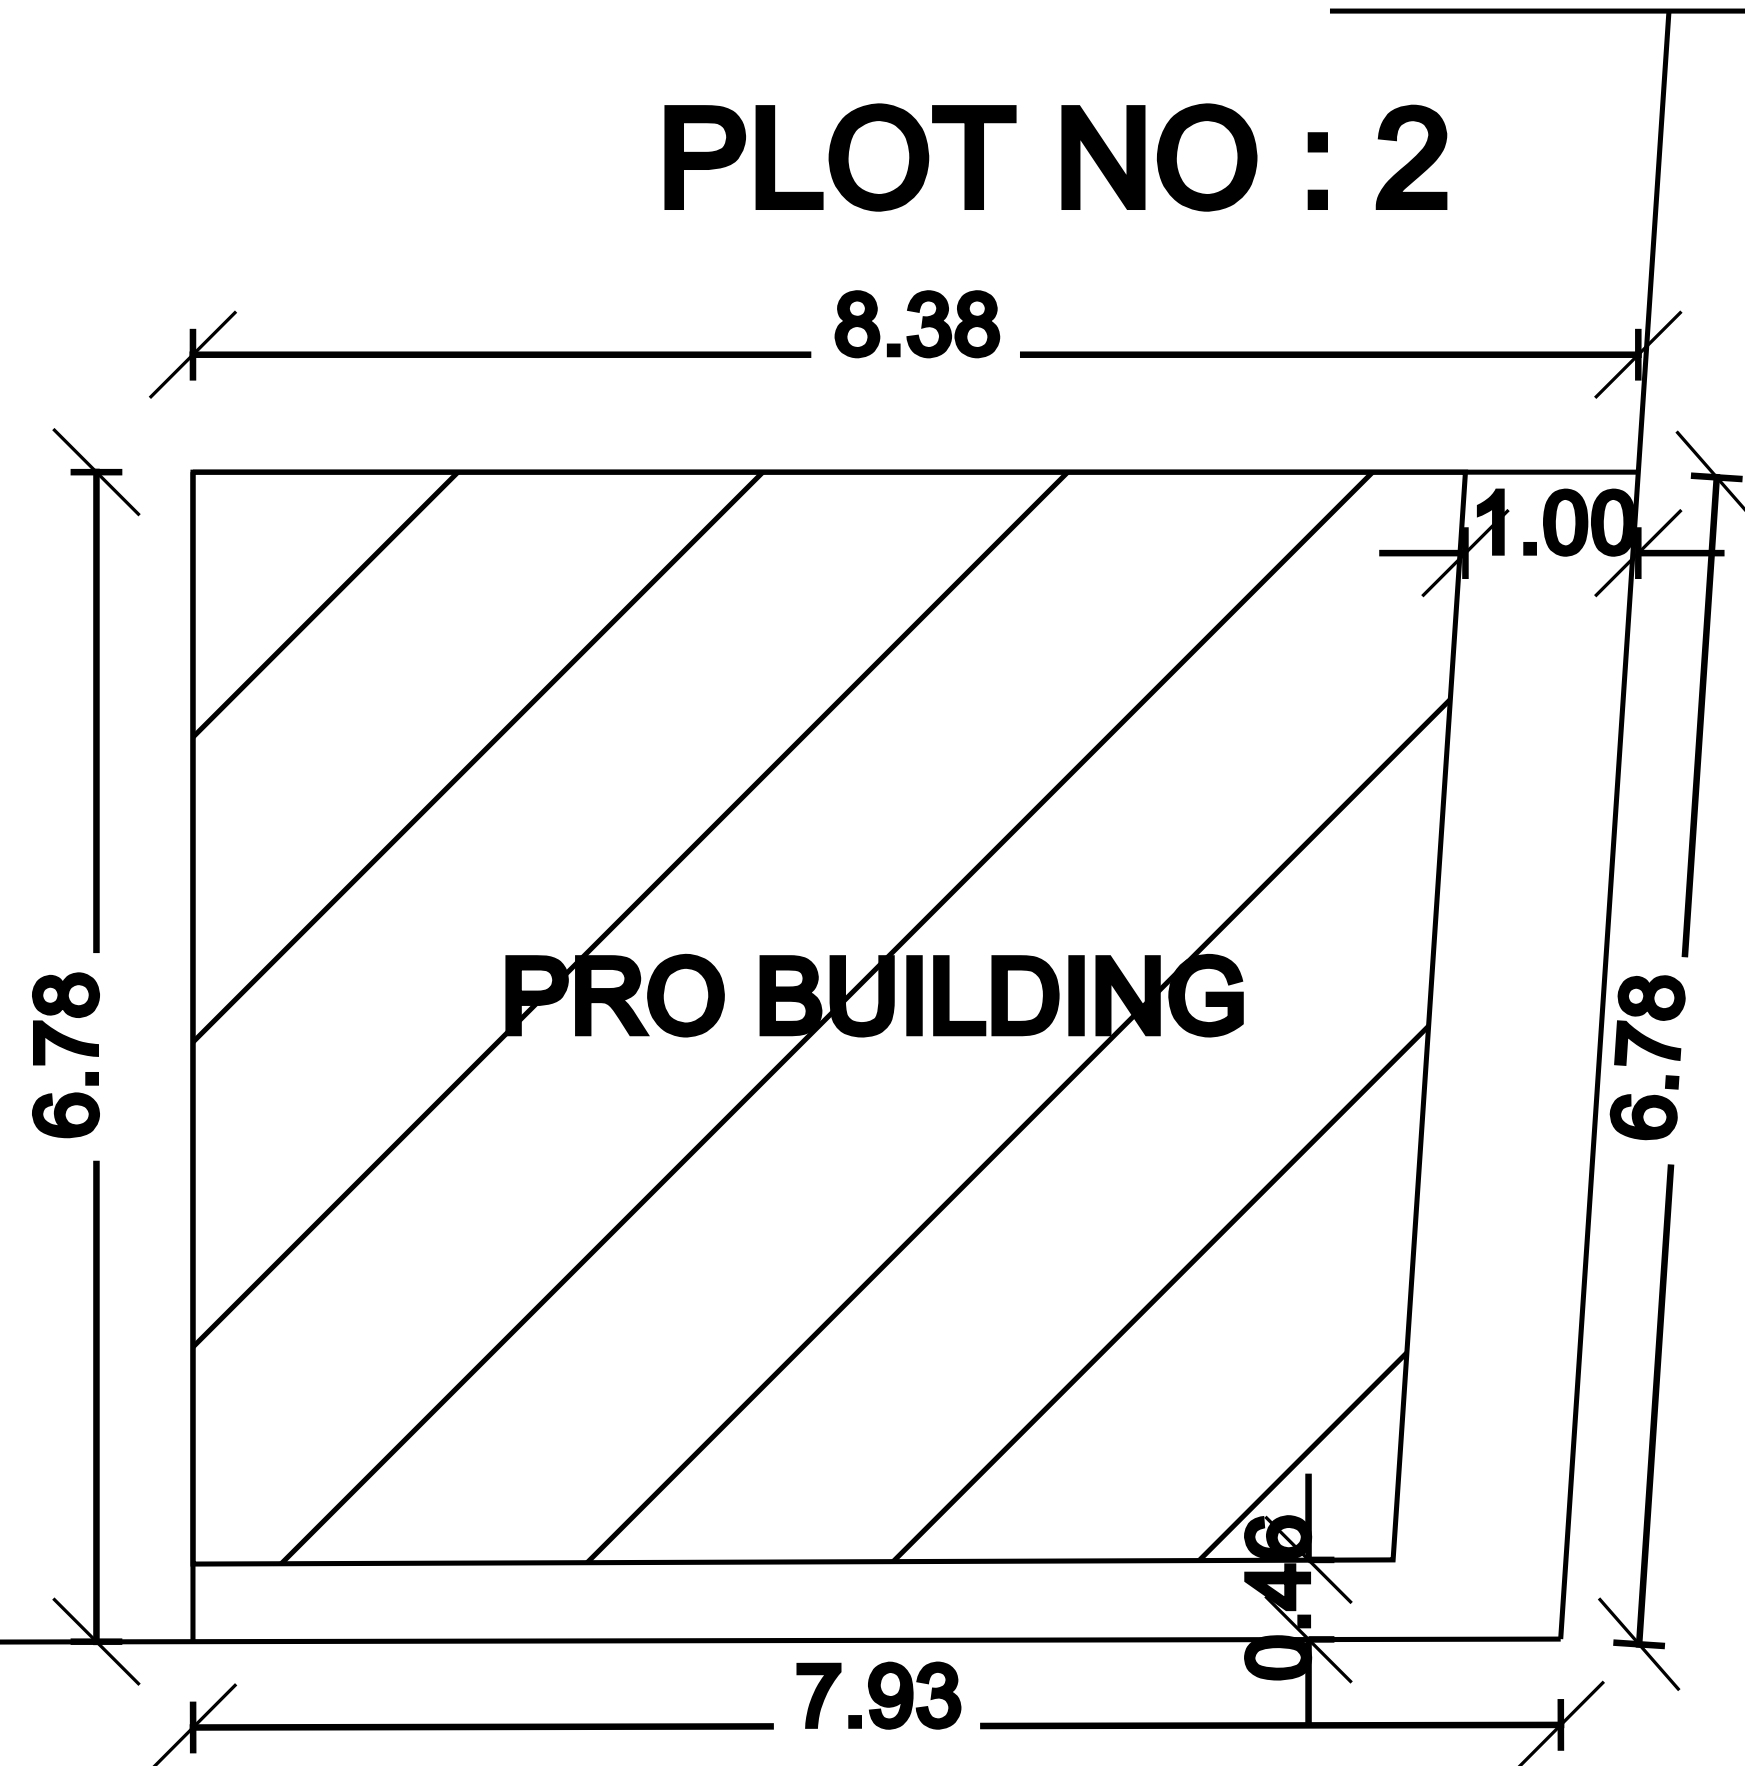


STREET

SITE PLAN


MAIN ROAD

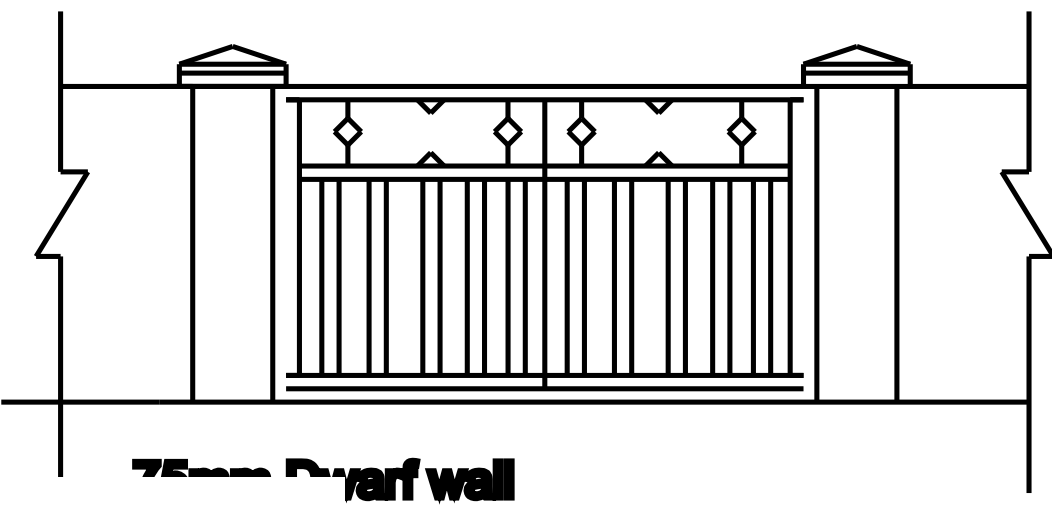

STAIR ELEVATION

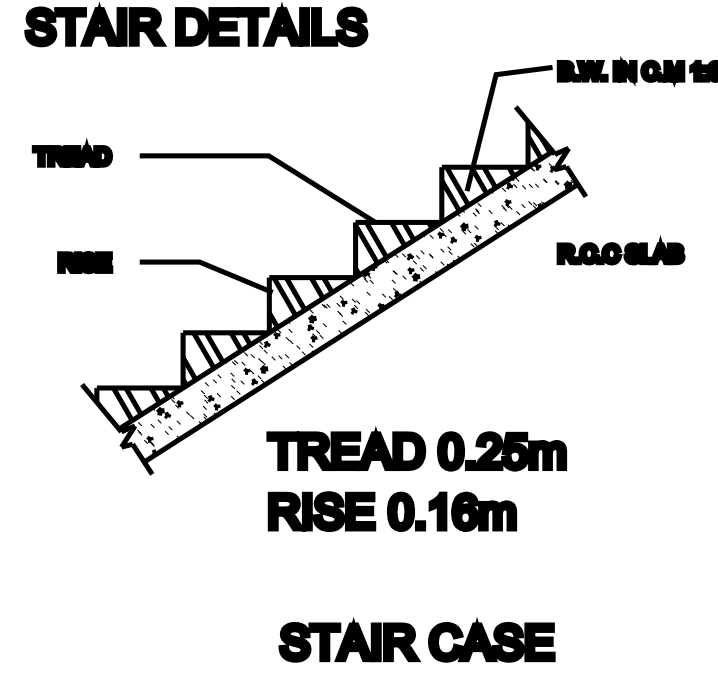

STAIR CASE

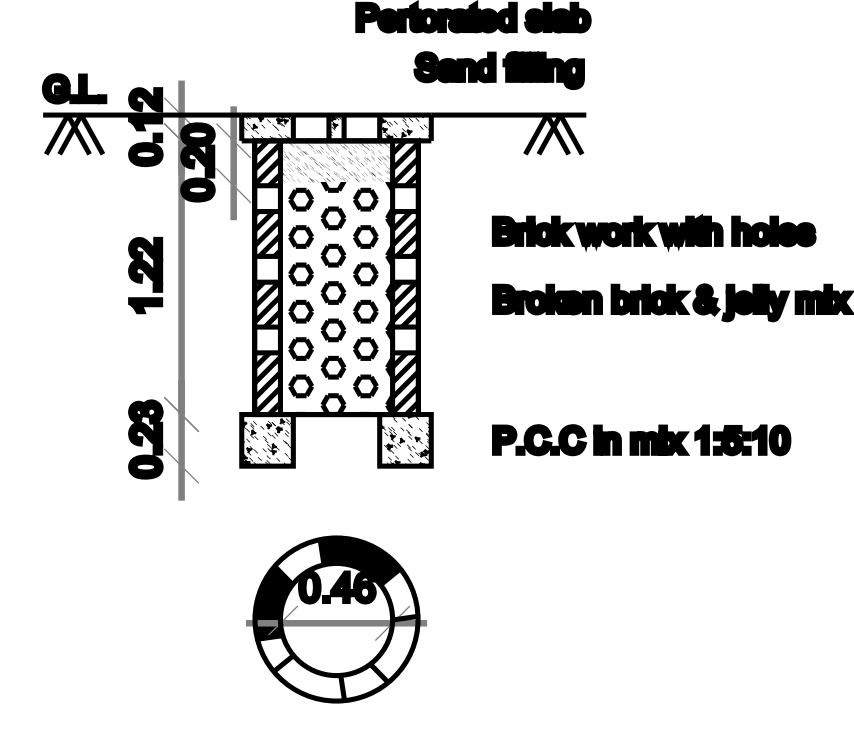

PERCOLATION PIT FOR 30 Sq. m.
(Scale:- 1:50)

SCHEDULE OF JOINERIES

REF.	DESCRIPTION	SIZE (In metre)
MD	MAIN DOOR	1.00 x 2.10
O	OPEN	1.20 x 2.10
D	DOOR	0.91 x 2.10
D1	DOOR	0.76 x 2.10
W1	WINDOW	1.37 x 1.37
W2	WINDOW	0.91 x 1.37
V	VENTILATOR	0.76 x 0.76

AREA DETAIL	SQ.MT	SQ.FT
SITE AREA	55.29	559.19
HOUSE PLINTH AREA	39.21	422.06
SHOP PLINTH AREA	7.13	76.75
TOTAL PLINTH AREA	46.34	498.81

SCALE 1:100

ALL DIMENSIONS ARE IN METER

Mr. Stephen Durai

APPLICANT SIGNATURE :

A. Jawahar

Er. A.Maria Pani Jawahar ,B.E.,
REGISTERED ENGINEER - GRADE - III
TIRUNELVELI DISTRICT / REG . NO : TNV / PROF / 28 / 2023
JAWAHAR BUILDING CONSULTANCY ,
90 , MAIN STREET , SINGAMPARAI - 627601.
CELL : 8148019096 ,

ENGINEER :