



PLAN SHOWING THE PROPOSED CONSTRUCTION OF RESIDENTIAL BUILDING IN PLOT NO:5(WEST PART),
S.NO:26/3A1B & 7/10, W.NO:2, ANNA NAGAR, SOUTH VEERAVANALLUR VILLAGE & PANCHAYAT,
CHERANMAHADEVI PANCHAT UNION, TIRUNELVELI DISTRICT.


NAME OF APPLICANT:- Mr. VENGATESHVARAN, S/O. Mr. JANARTHANAN.

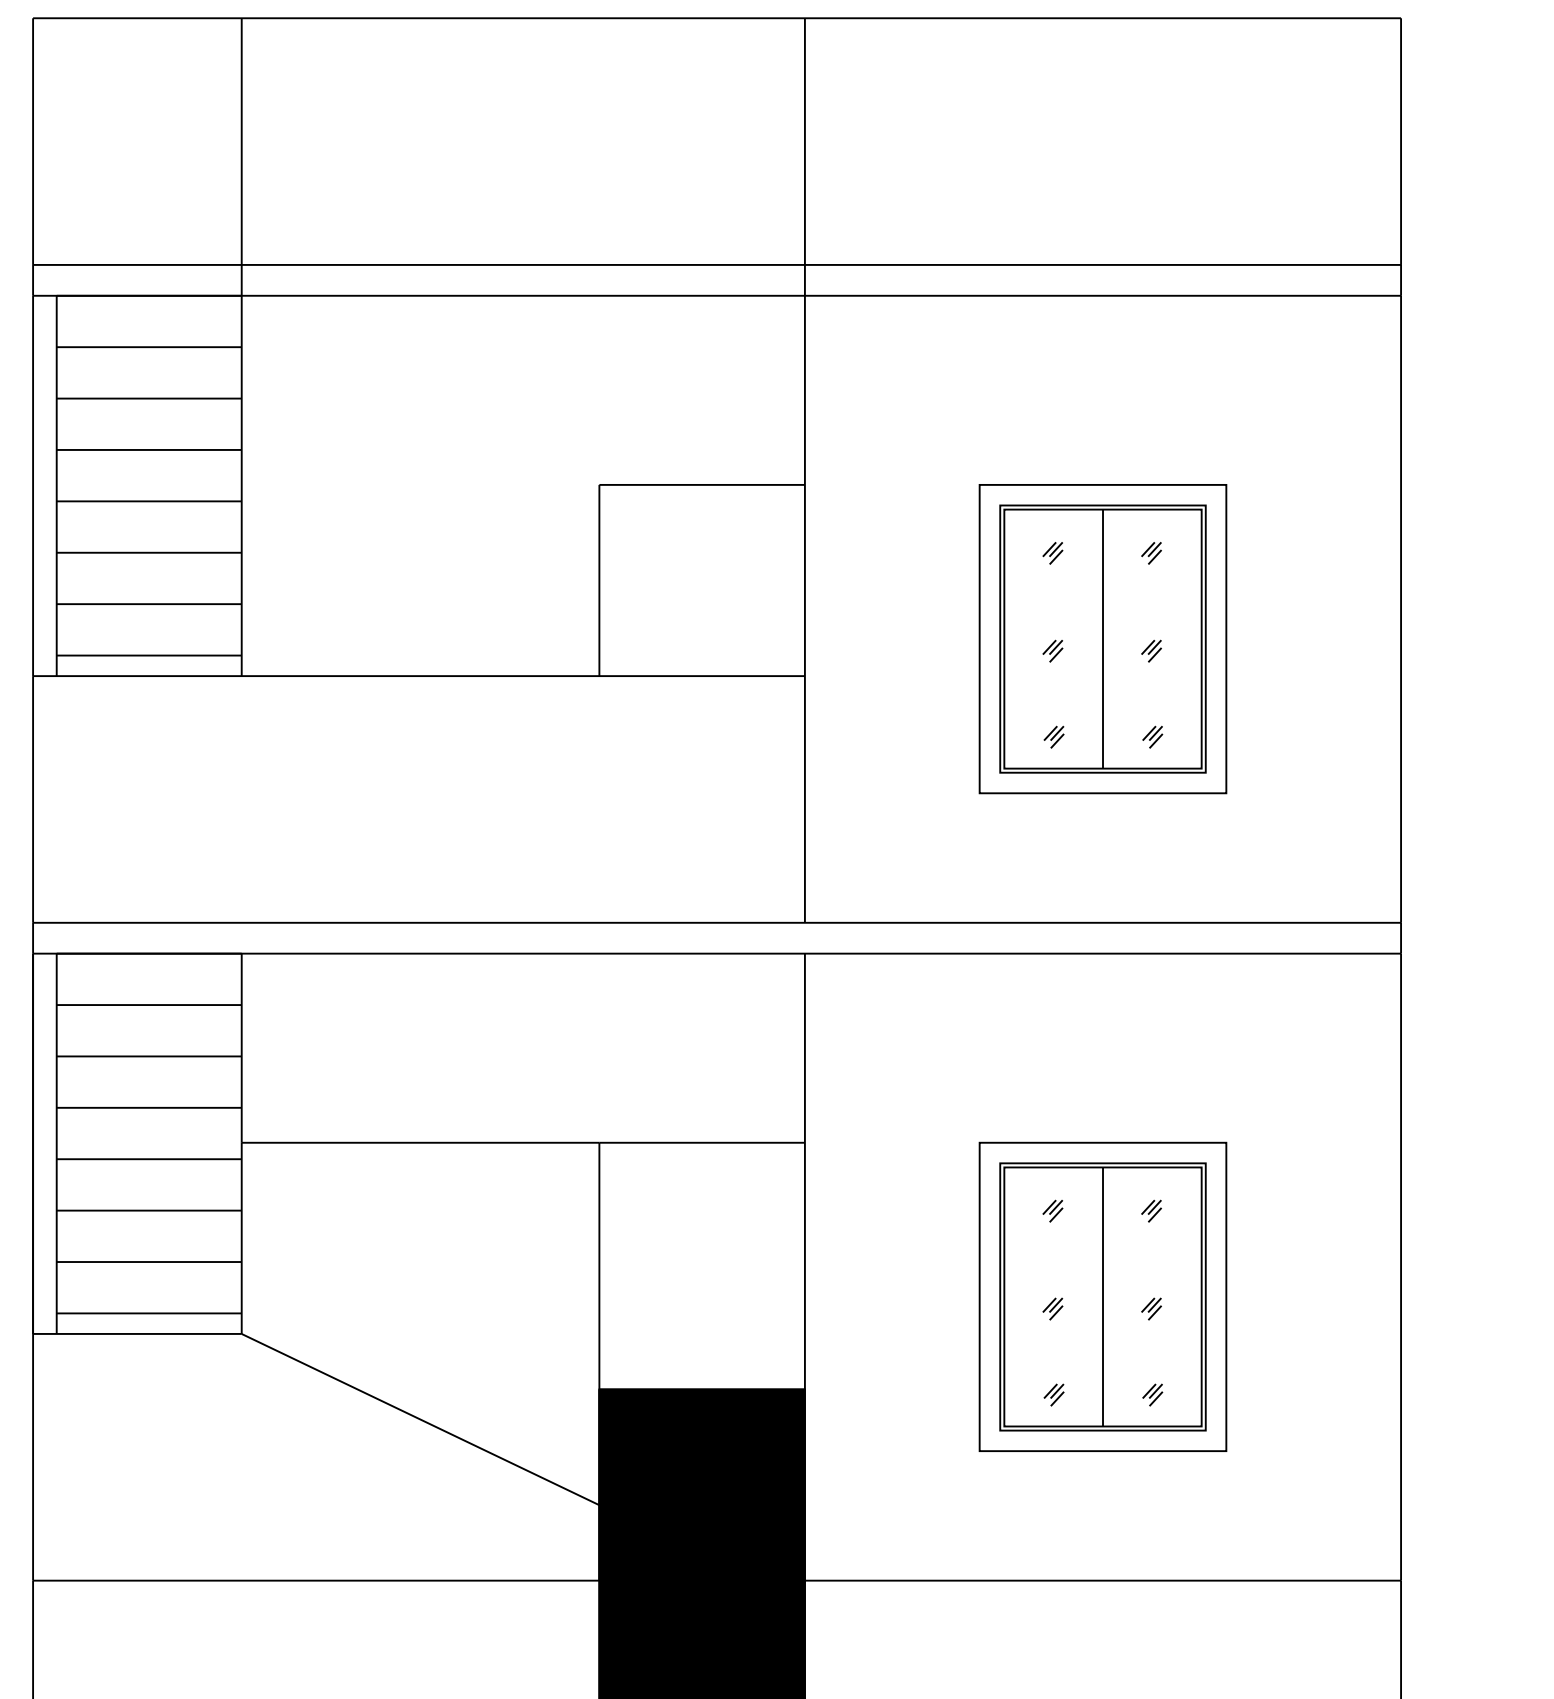



ELEVATION

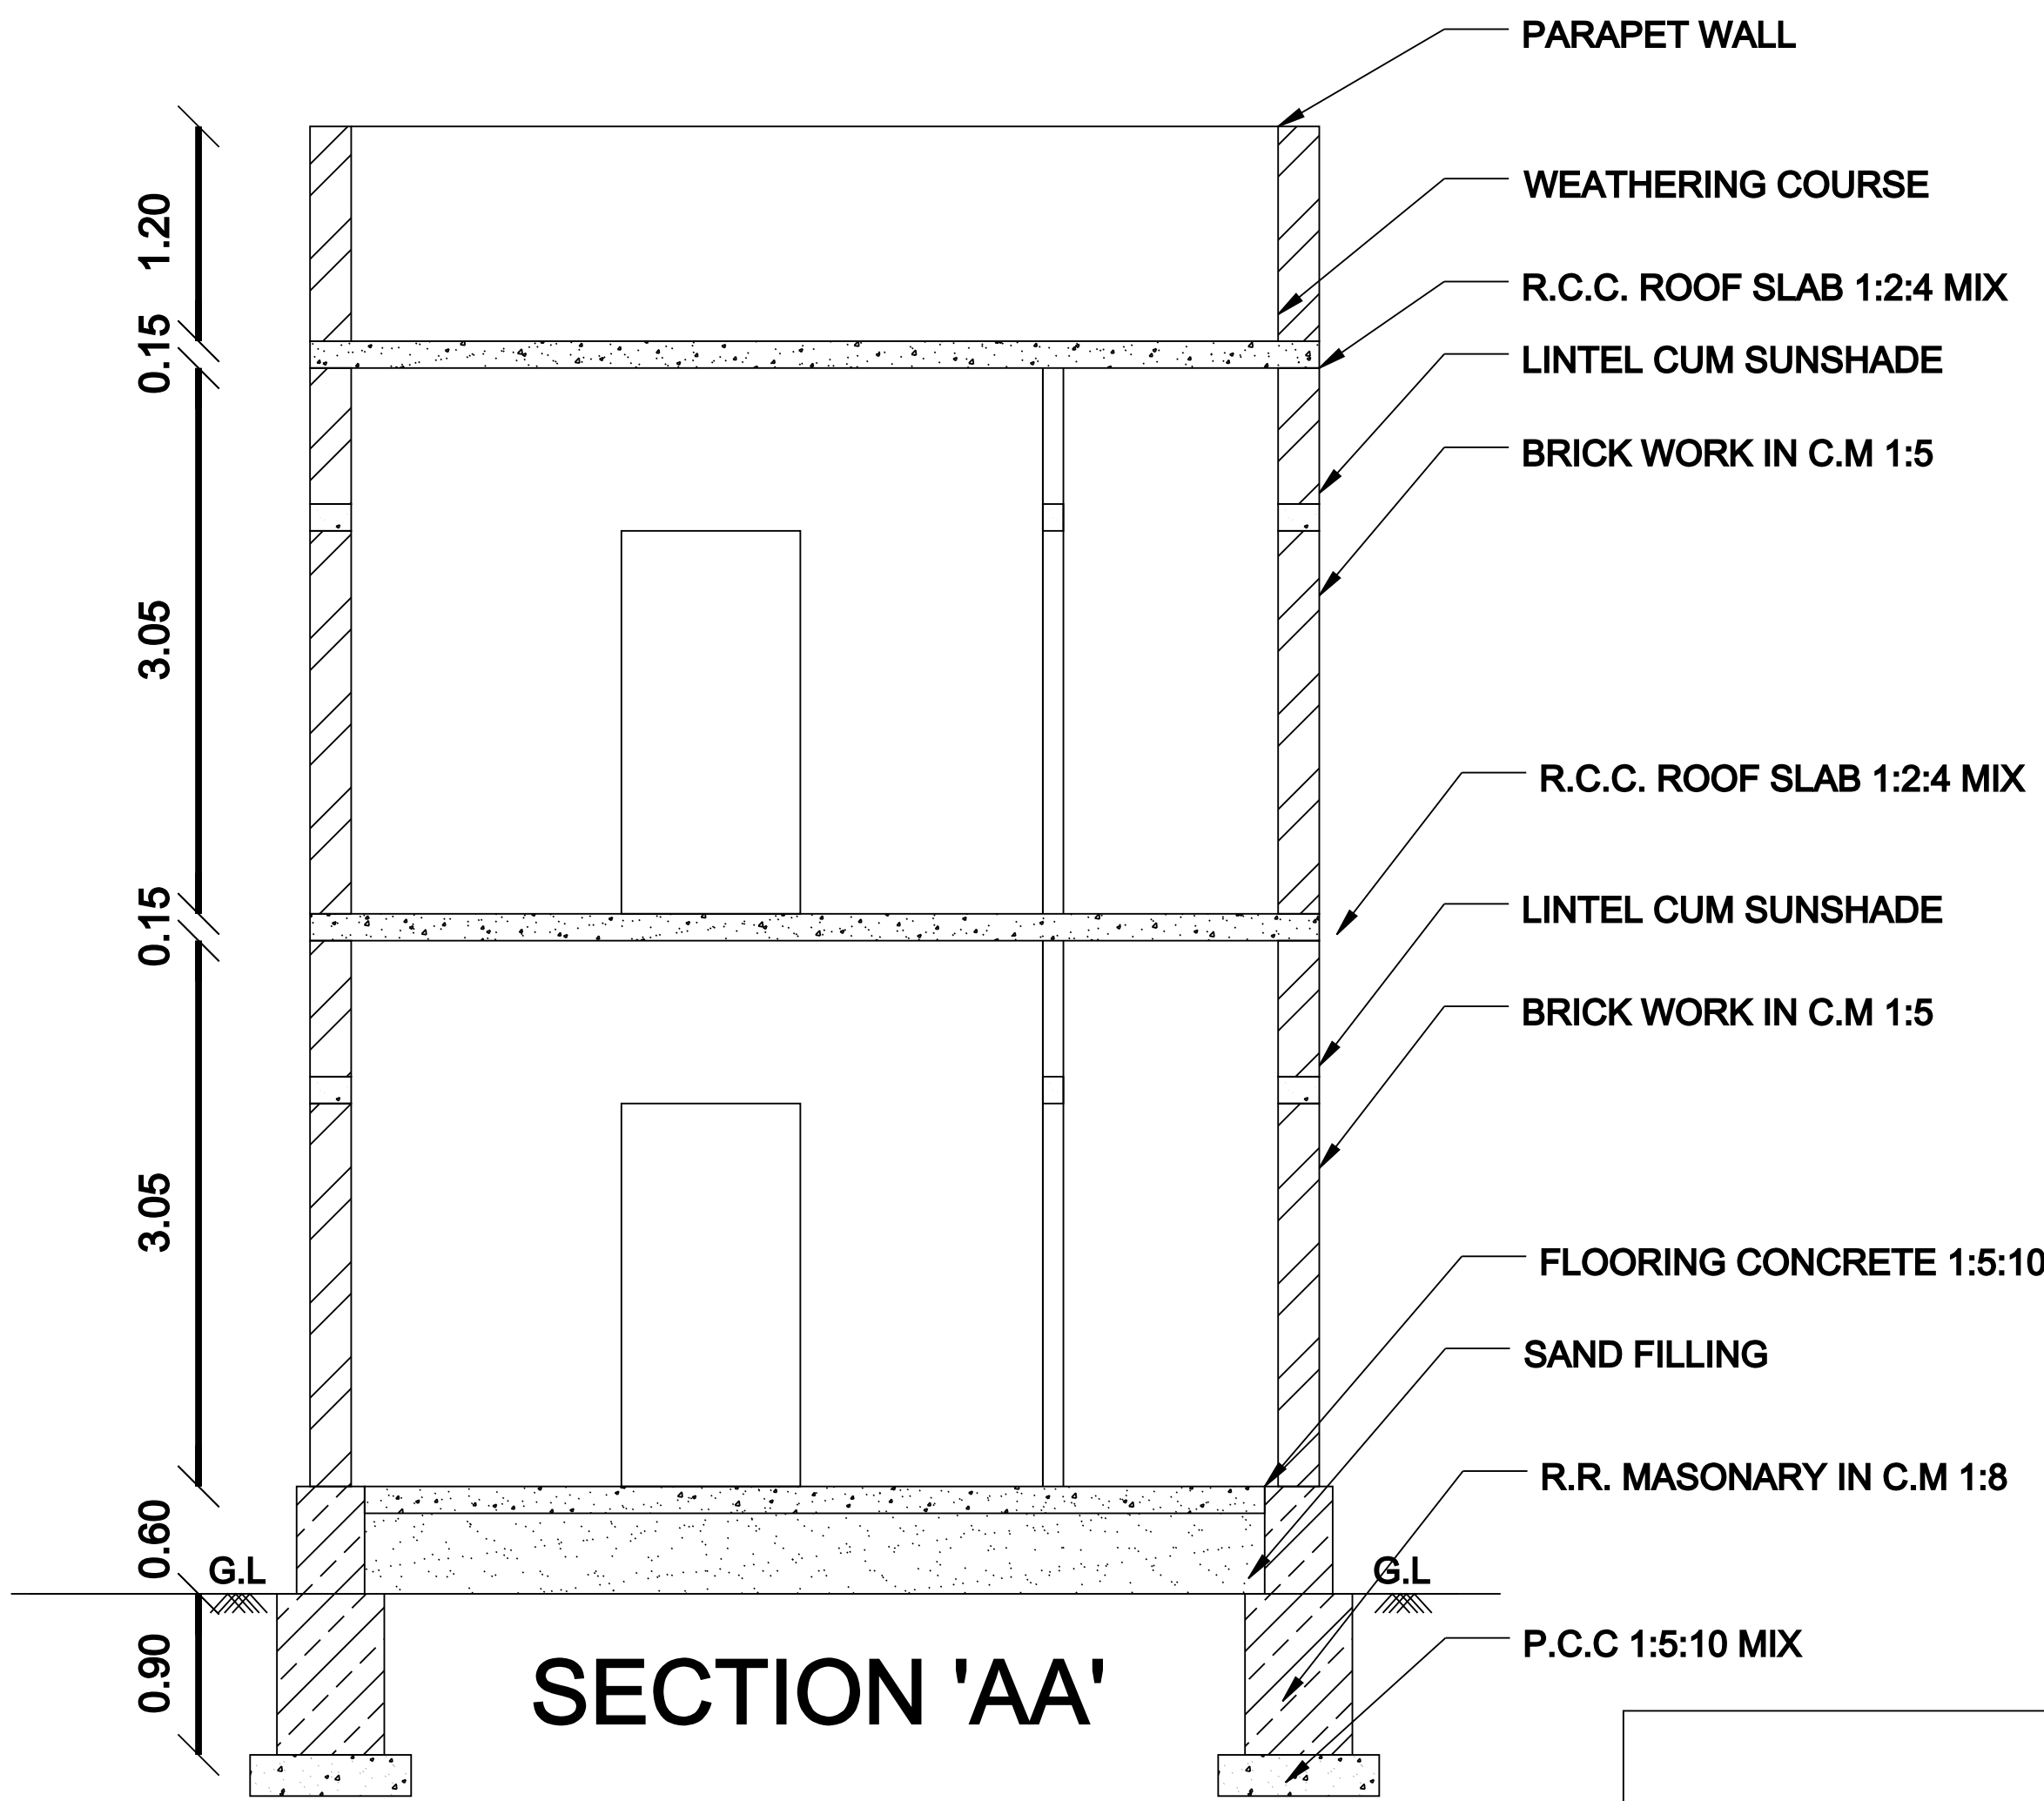


SECTION 'AA'

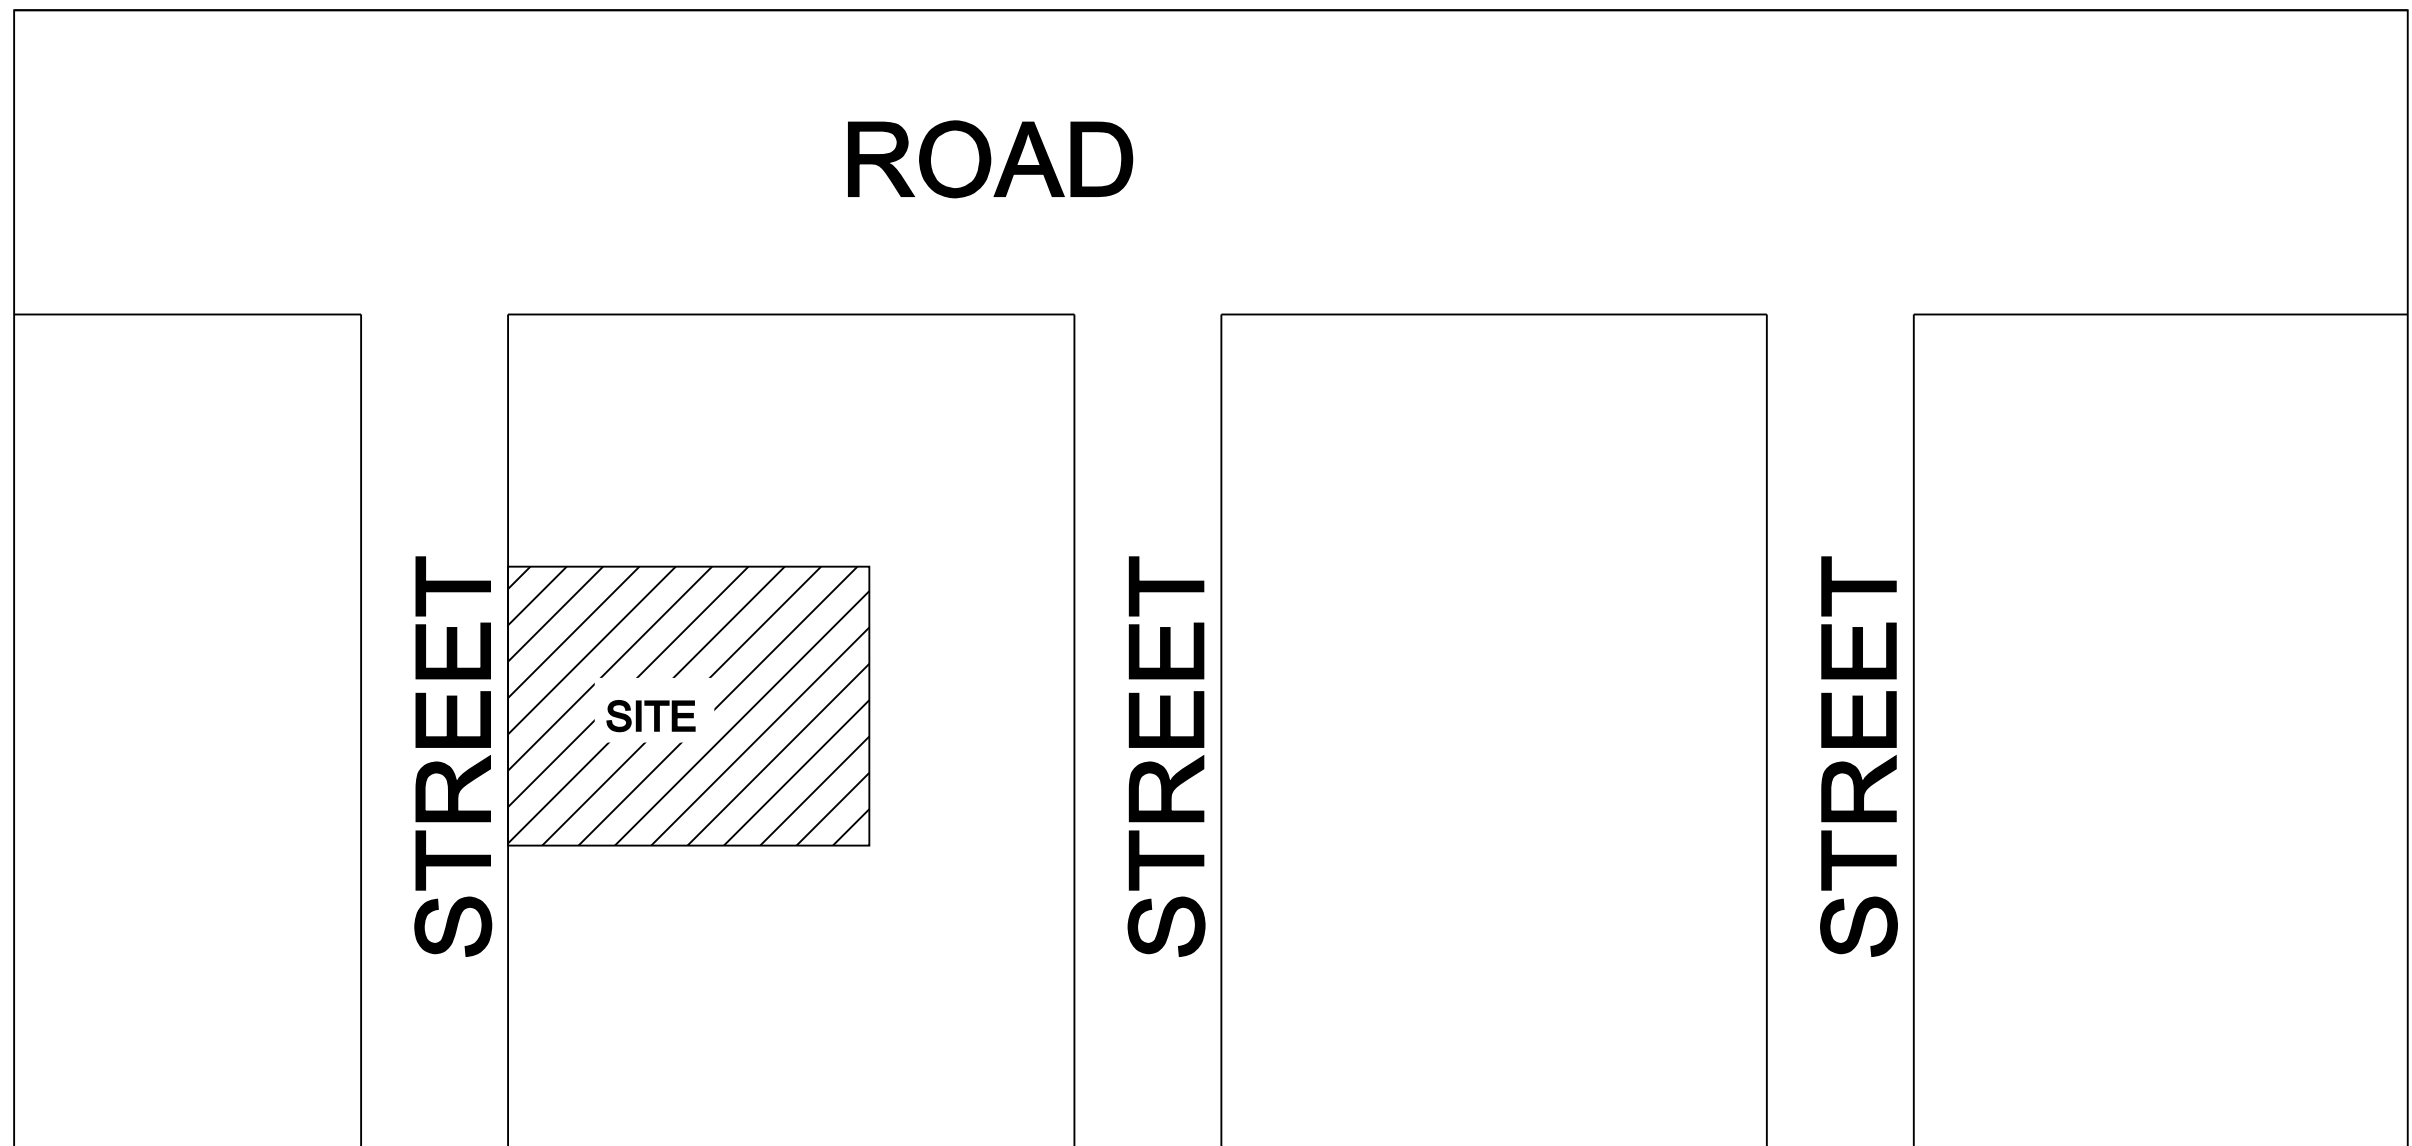


KEY PLAN

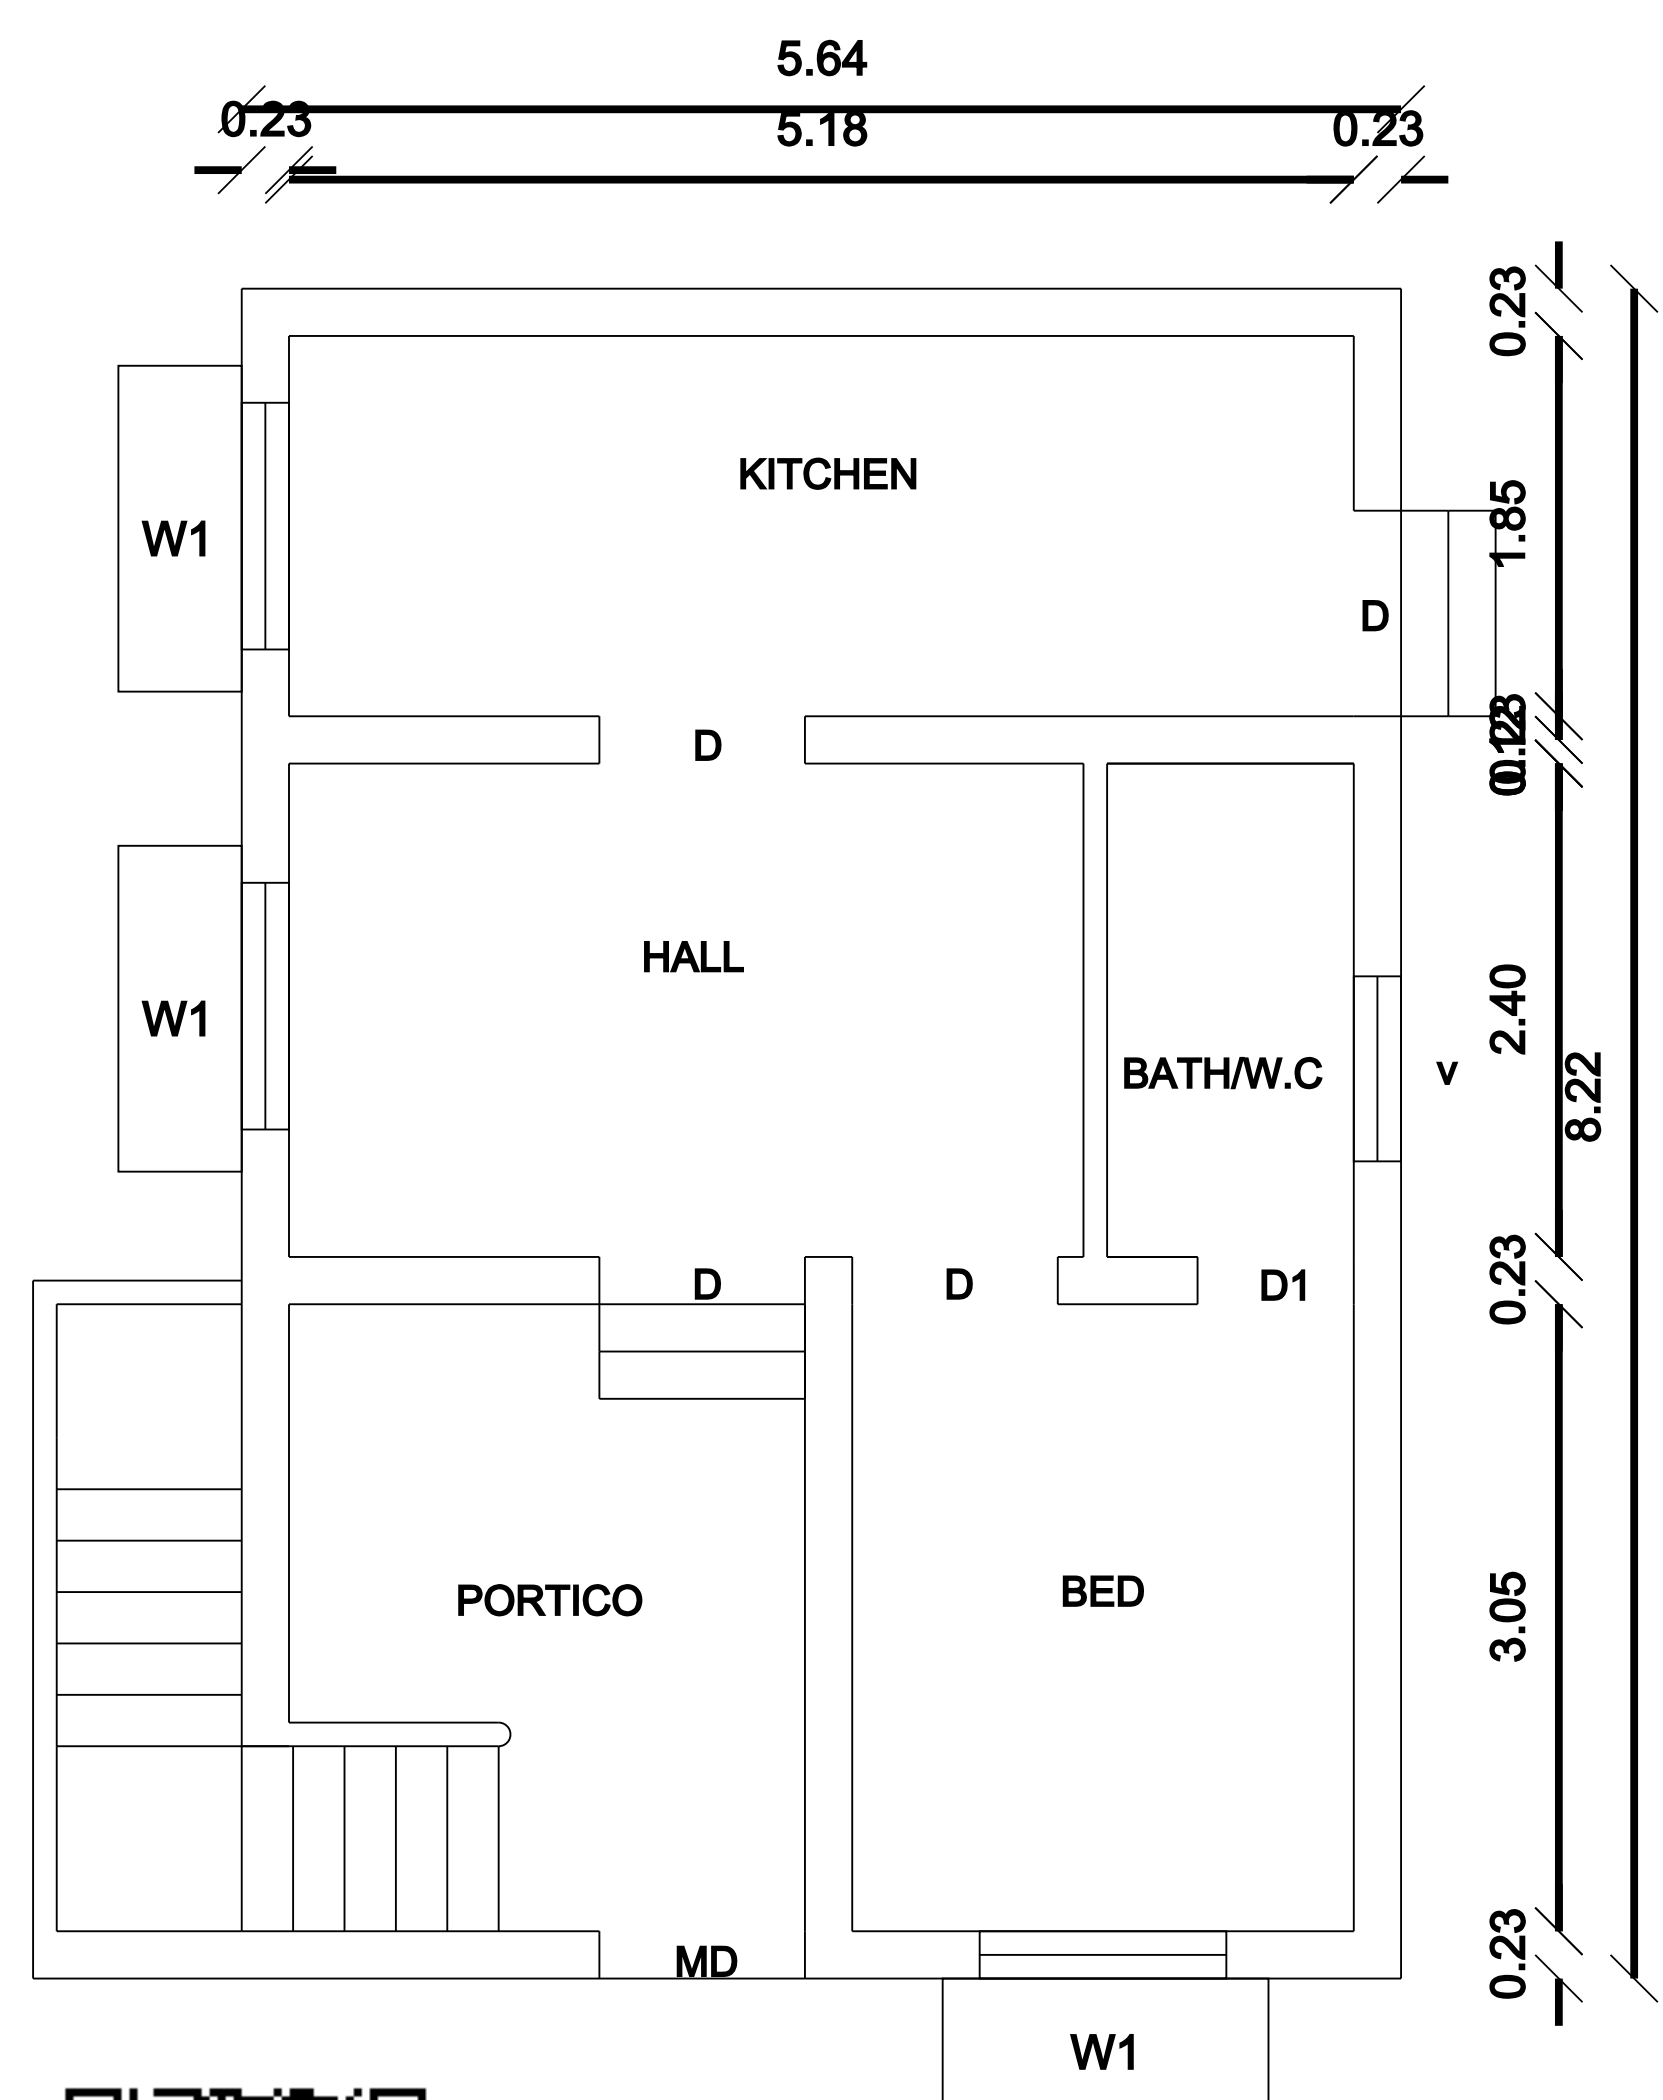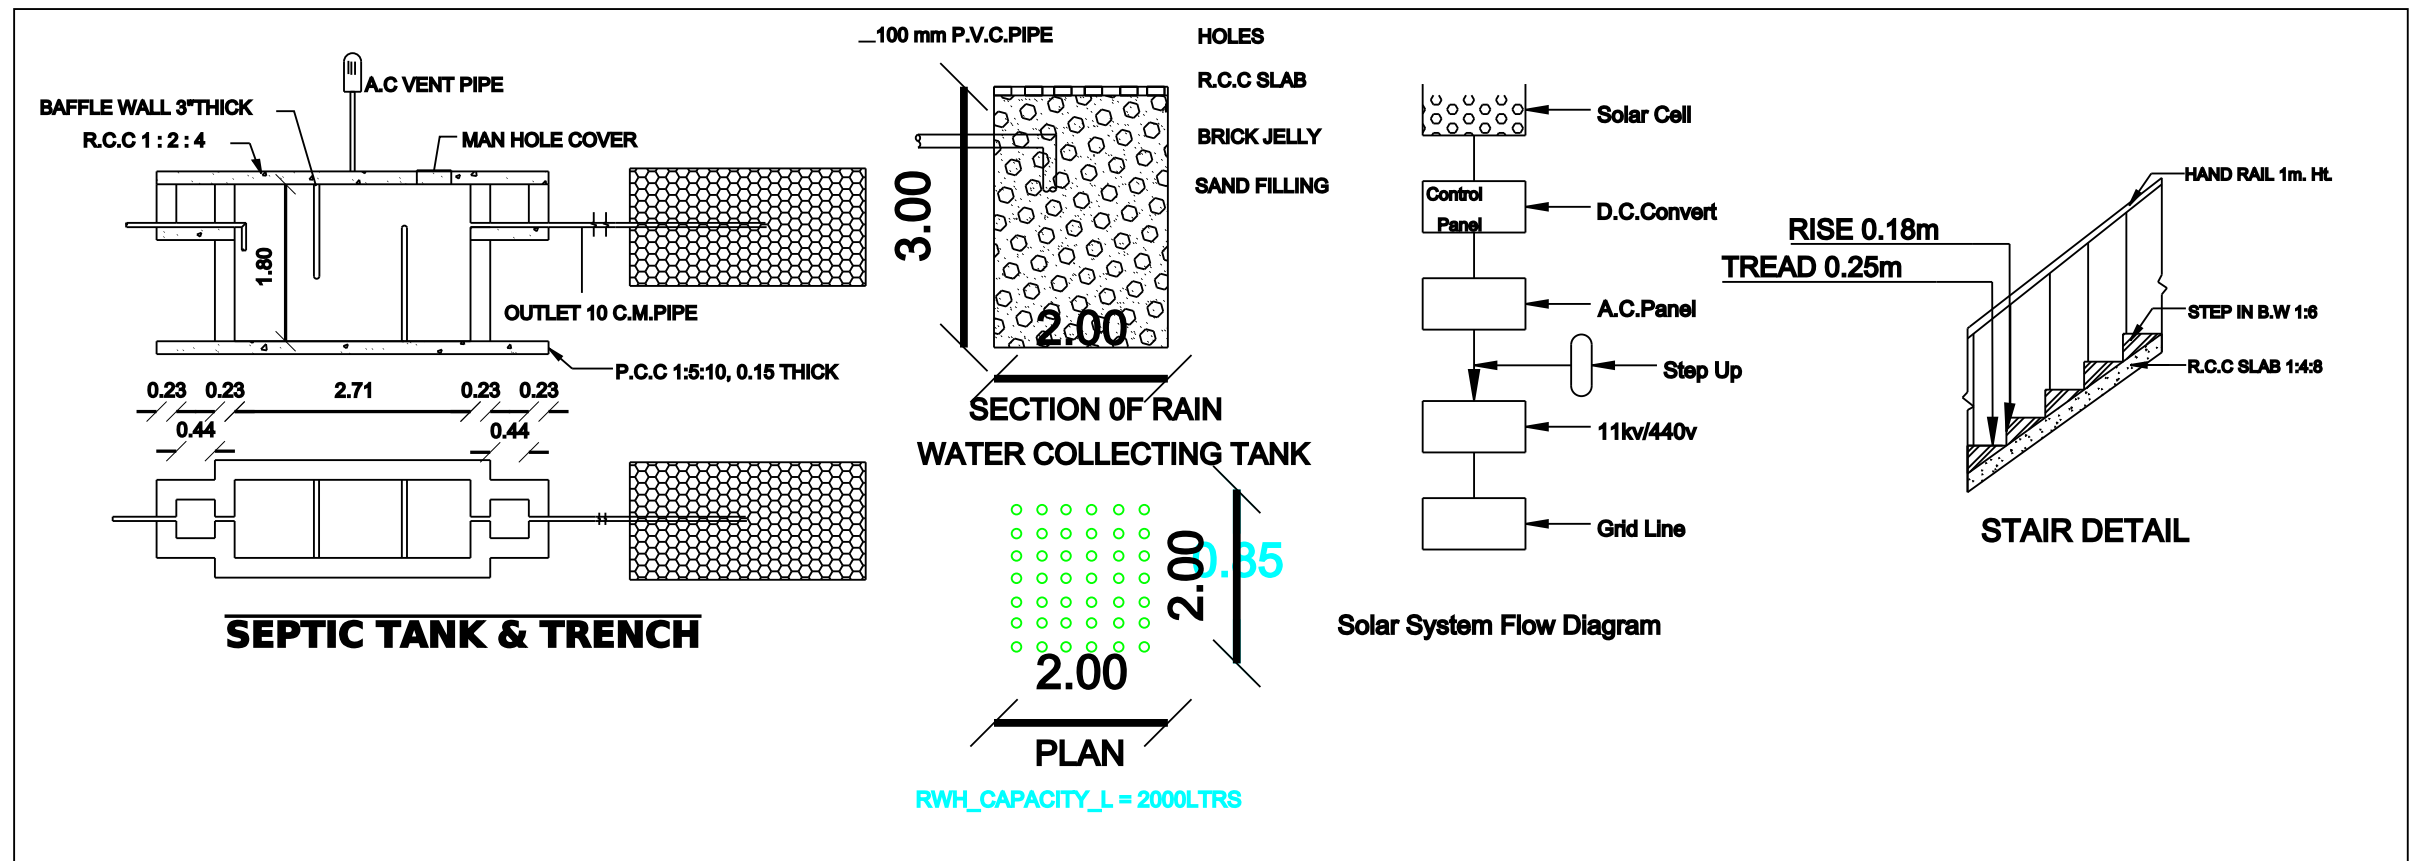

GROUND FLOOR

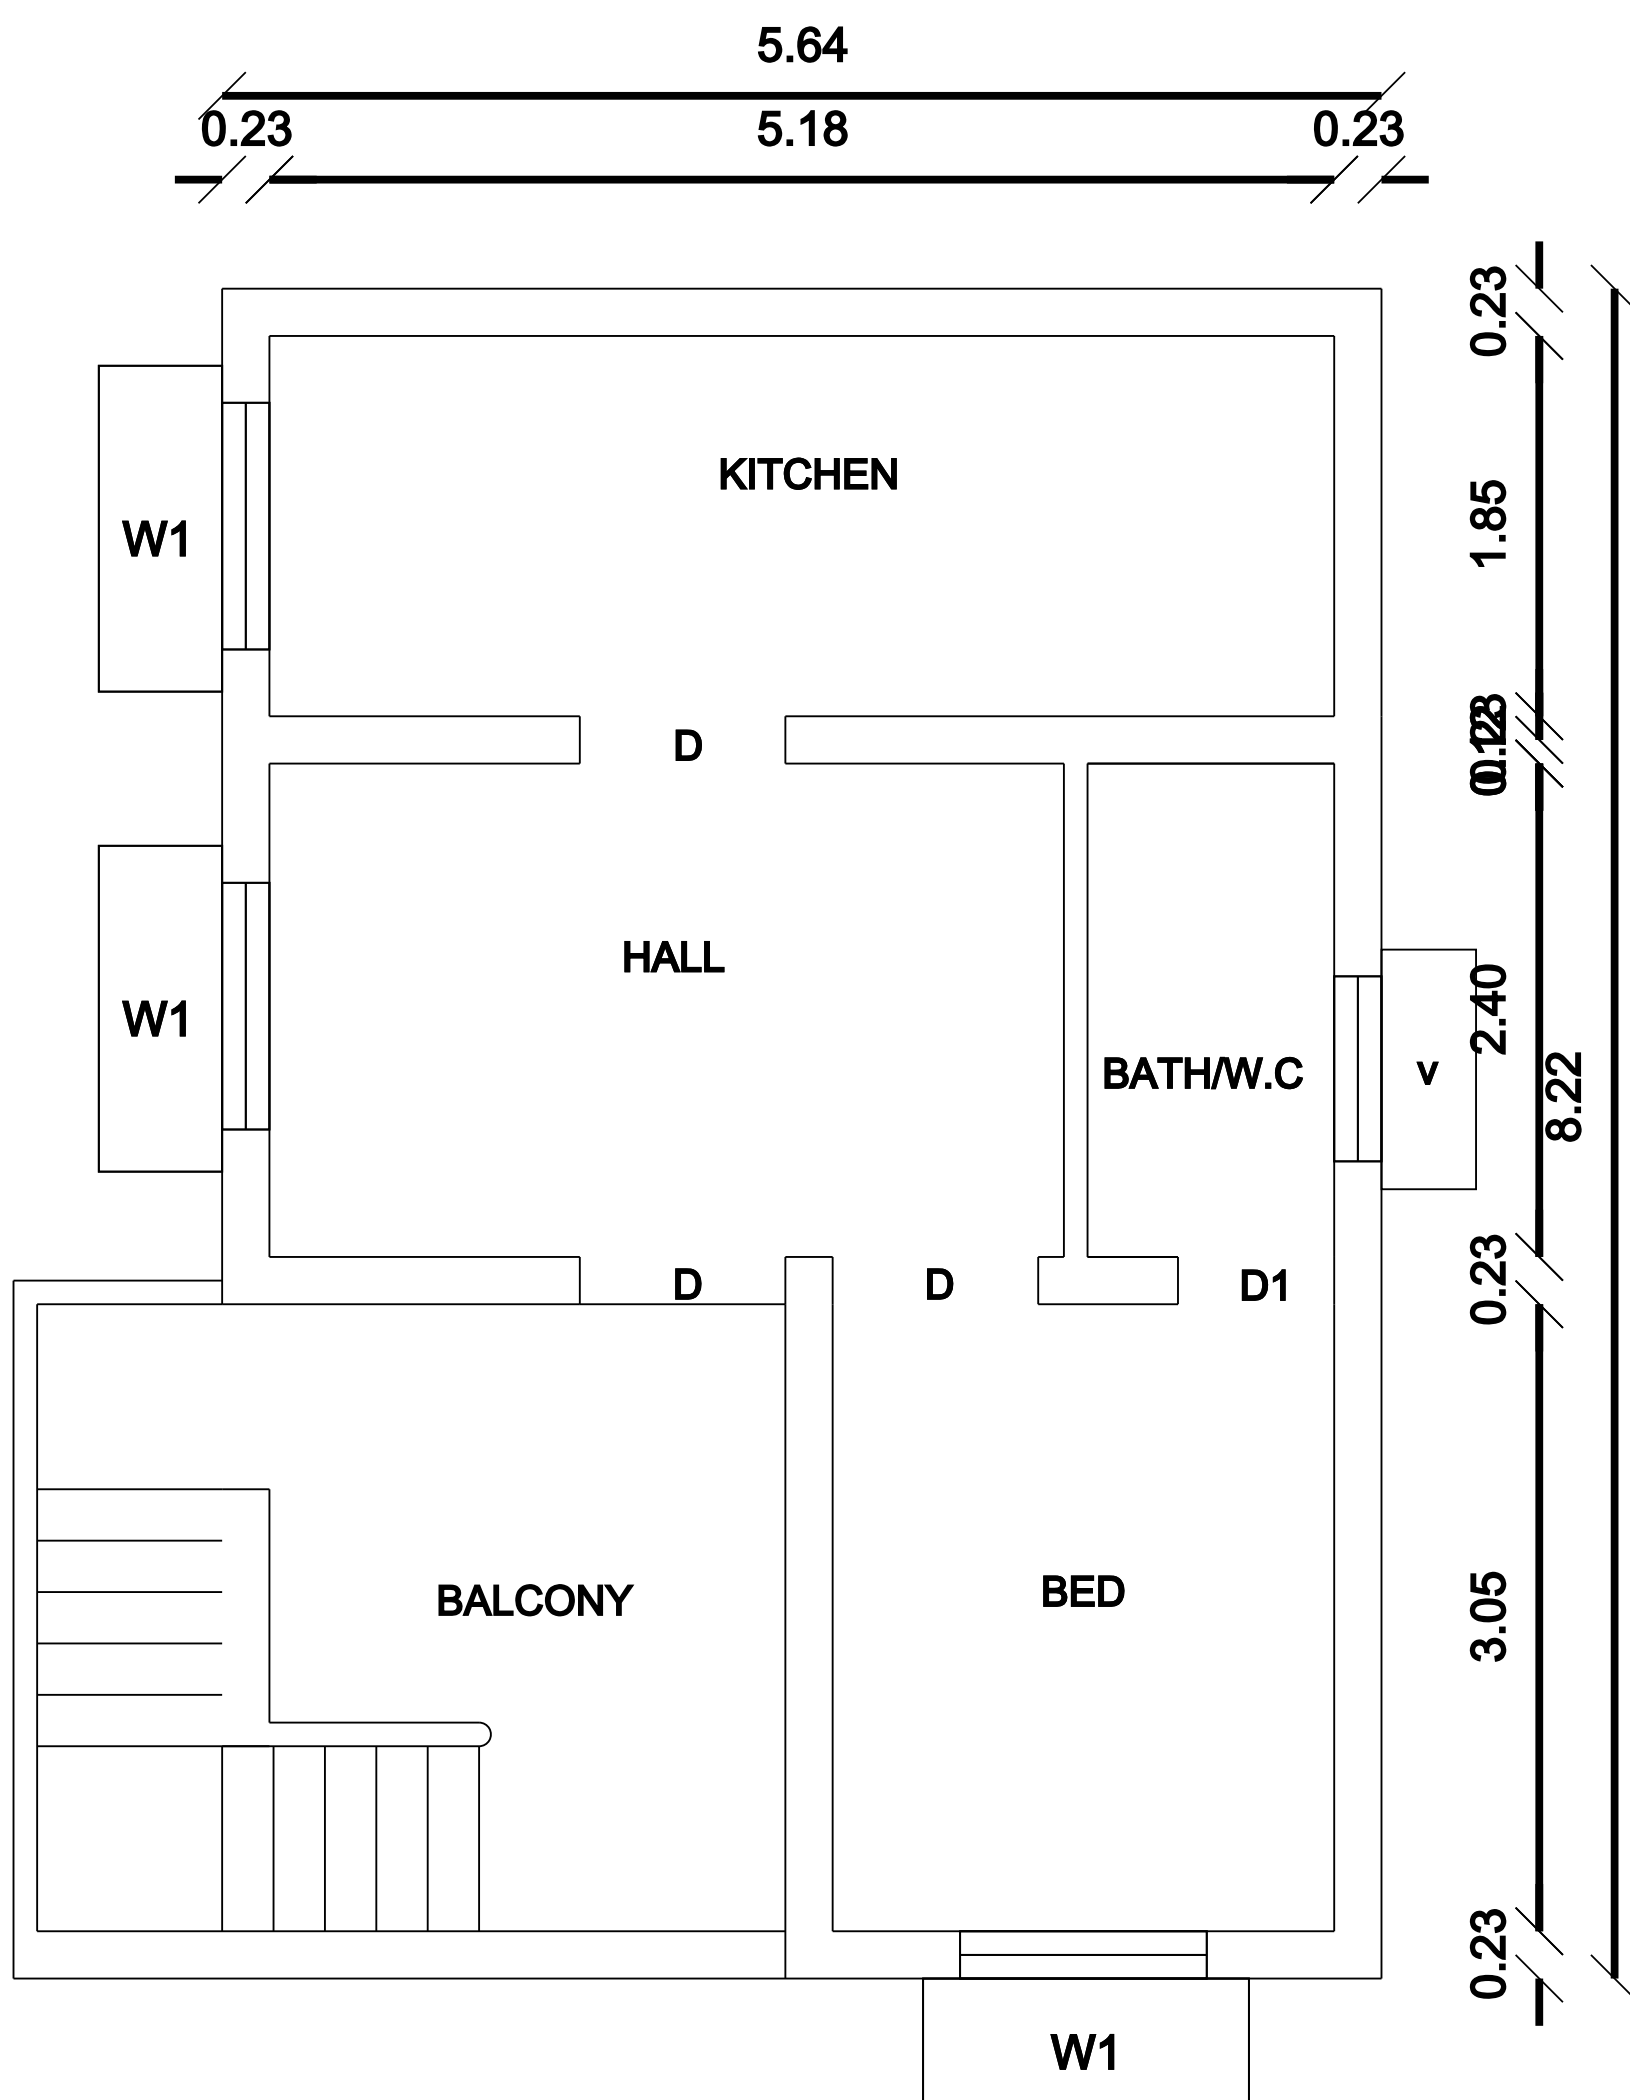

FIRST FLOOR

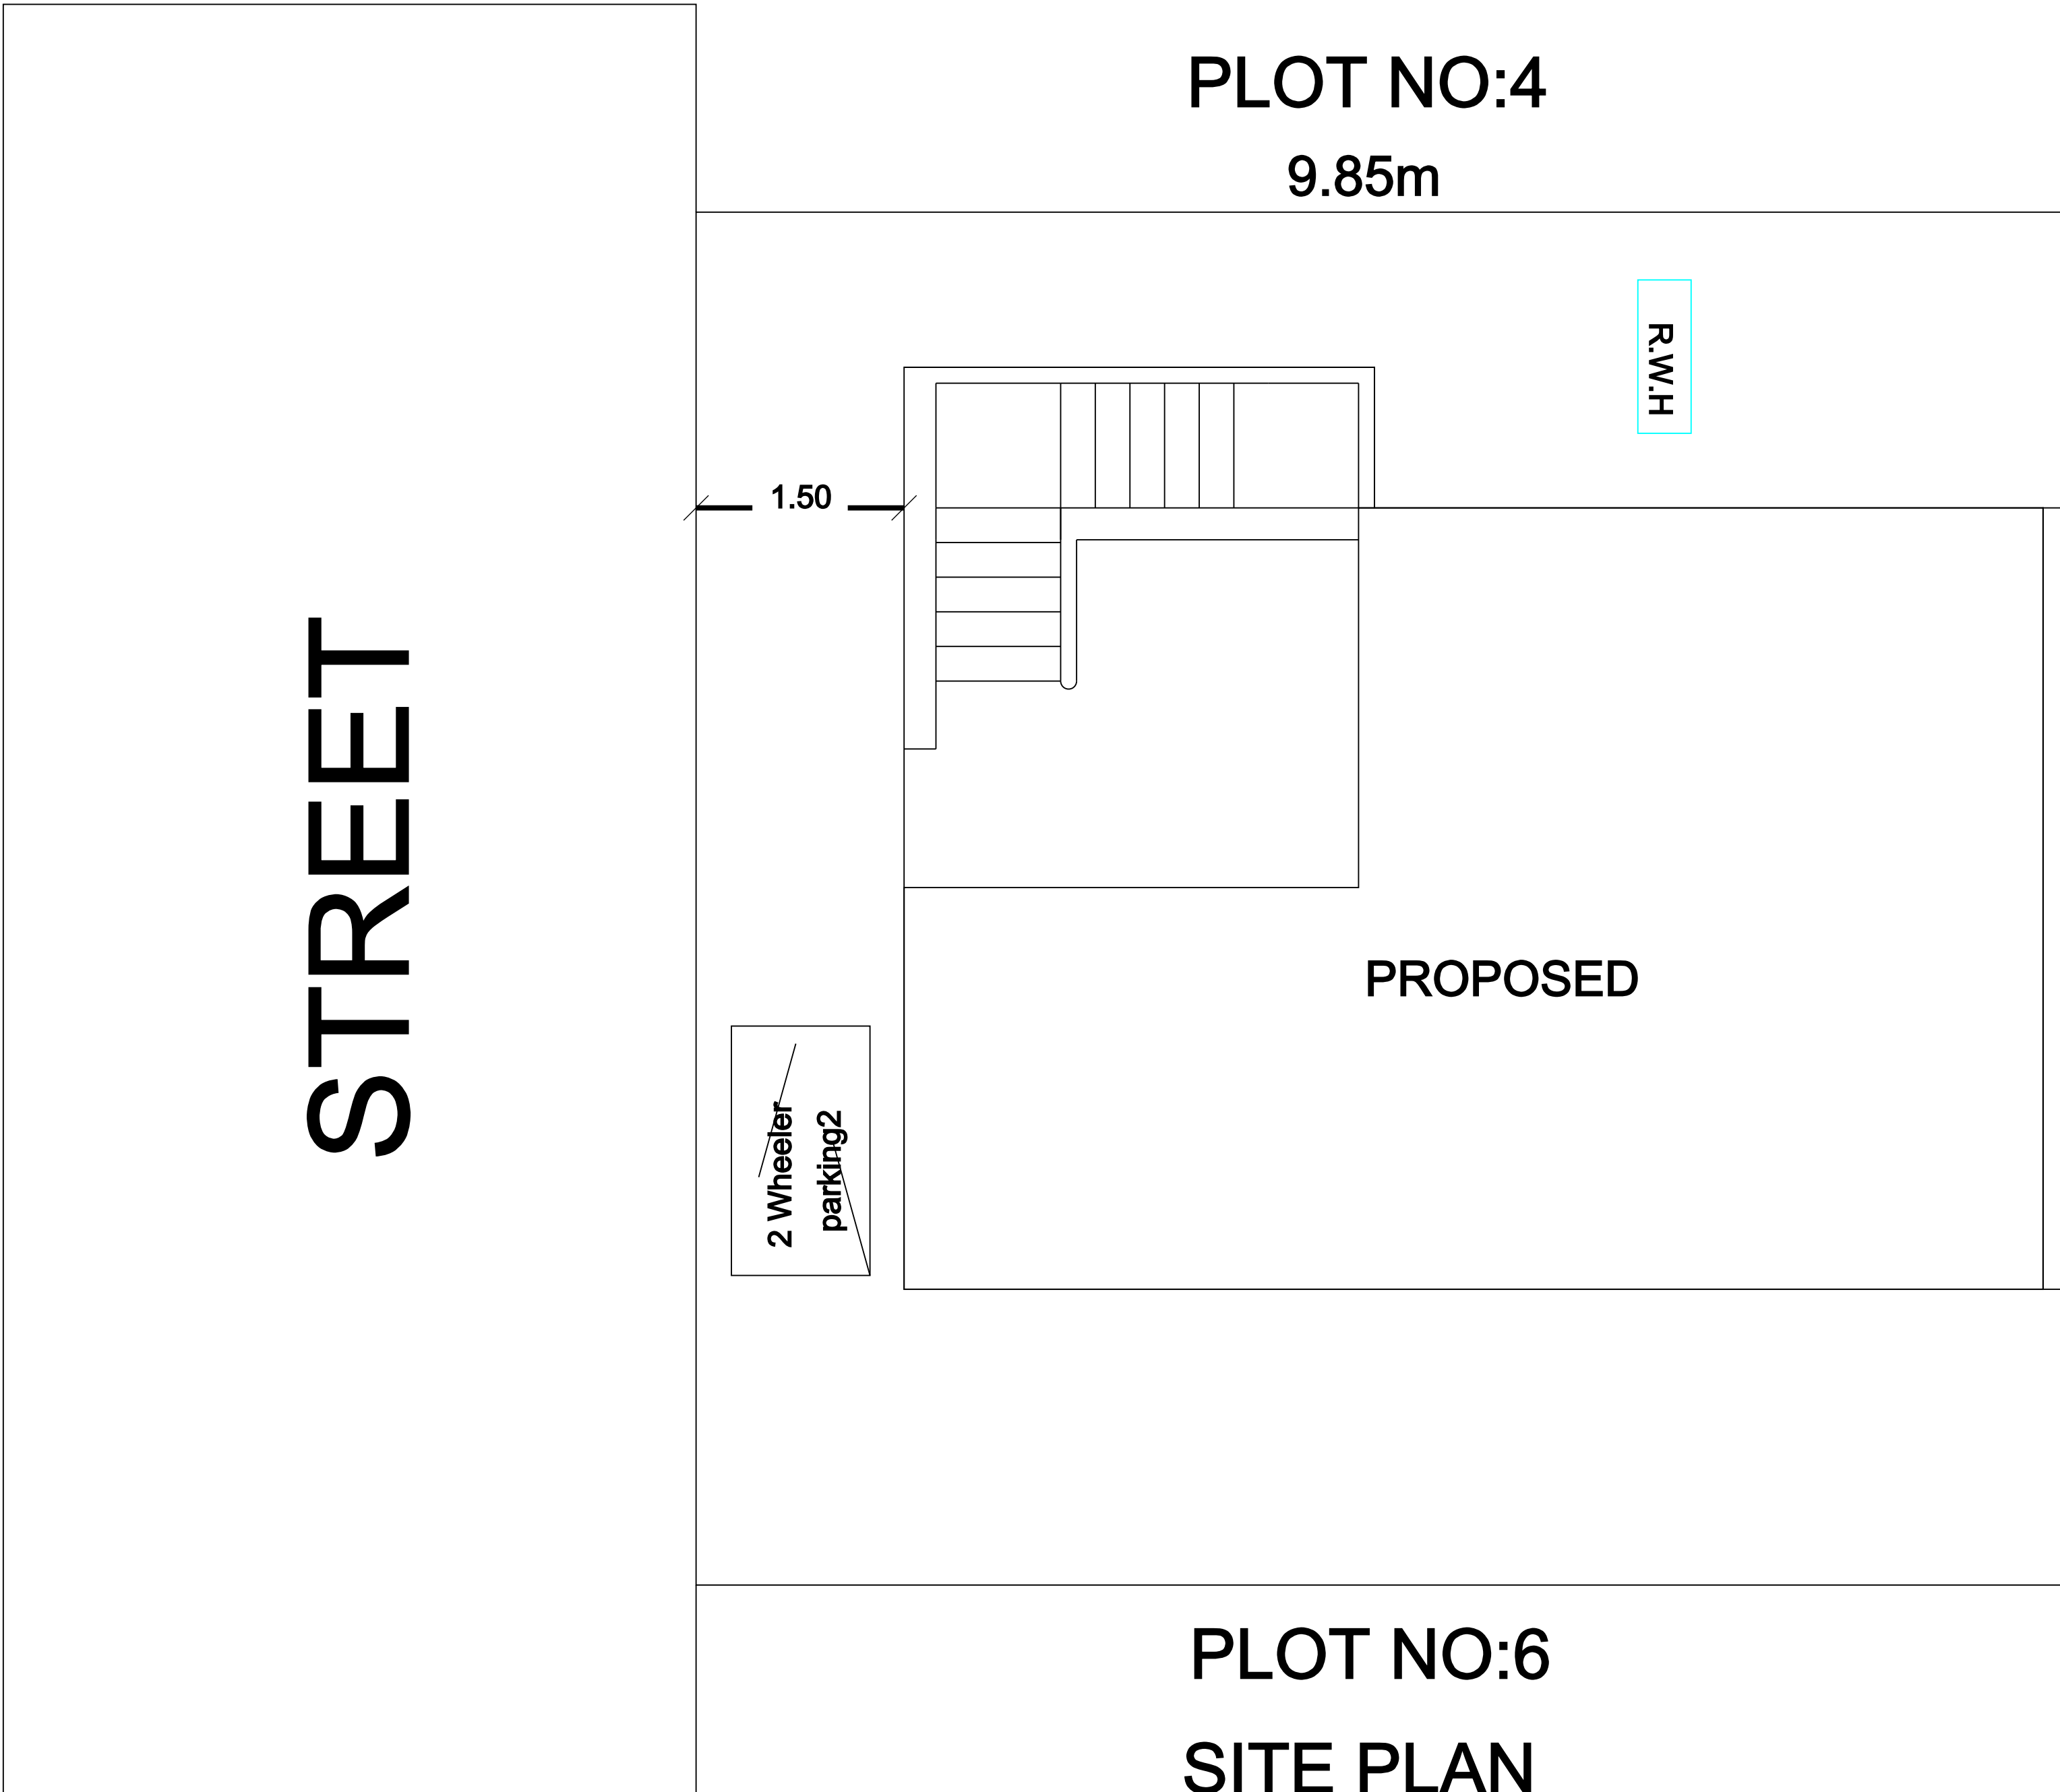

PLOT NO:6
SITE PLAN

9.91m
SANTHI SITE EAST PART OF PLOT NO:5(D.NO:9)

OFFICE

AREA DETAILS:-	Sq.M	Sq.Ft
SITE AREA	97.61	1050.72
PRO.PLINTH AREA (G.F)	46.36	499.01
PRO.PLINTH AREA (F.F)	46.36	499.01
FLOOR AREA (G.F)	30.00	322.91
FLOOR AREA (F.F)	30.00	322.91
OPEN AREA	51.25	551.65
ROAD & STREET		

REFERENCE:-
D - door - 1.00 x 2.10 , D1 - 0.76 x 2.10 ,
w - window - 1.20 x 1.20 , w1 - 1.20 x 1.50 ,
V - Ventilator - 0.90 x 0.60 ,
NOTE: ALL DIMENSION ARE IN METER
PLAN SCALE 1:100
WASTE WATER USED TO GARDEN PURPOSE.
PERCULATION PIT TO BE PROVIDED.

APPLICANT

Er. S.KUMARA KANNAN, D.C.E
Consulting Engineer & Licensed Surveyor
IDEAL CONSTRUCTION
9/131, 7 STAR COMPLEX 1st Floor (Bus Stand)
VEERAVANALLUR - 627426
Cell: 9443554241, 9677962320

LICENSED SURVEYOR