



PLAN SHOWING THE PROPOSED CONSTRUCTION OF GROUND FLOOR RCC ROOF RESIDENTIAL BUILDING IN S.NO: (OLD) 348 / 3J , (NATHAM NEW) 579 / 1 , WARD NO: 01 ,
RAJA STREET , UVARI VILLAGE PANCHAYAT , TISAIYANVILAI TALUK , TIRUNELVELI DISTRICT.
NAME OF APPLICANT :- Mr.E.RAKESH , S/O. Mr.EVEREST.




ELEVATION

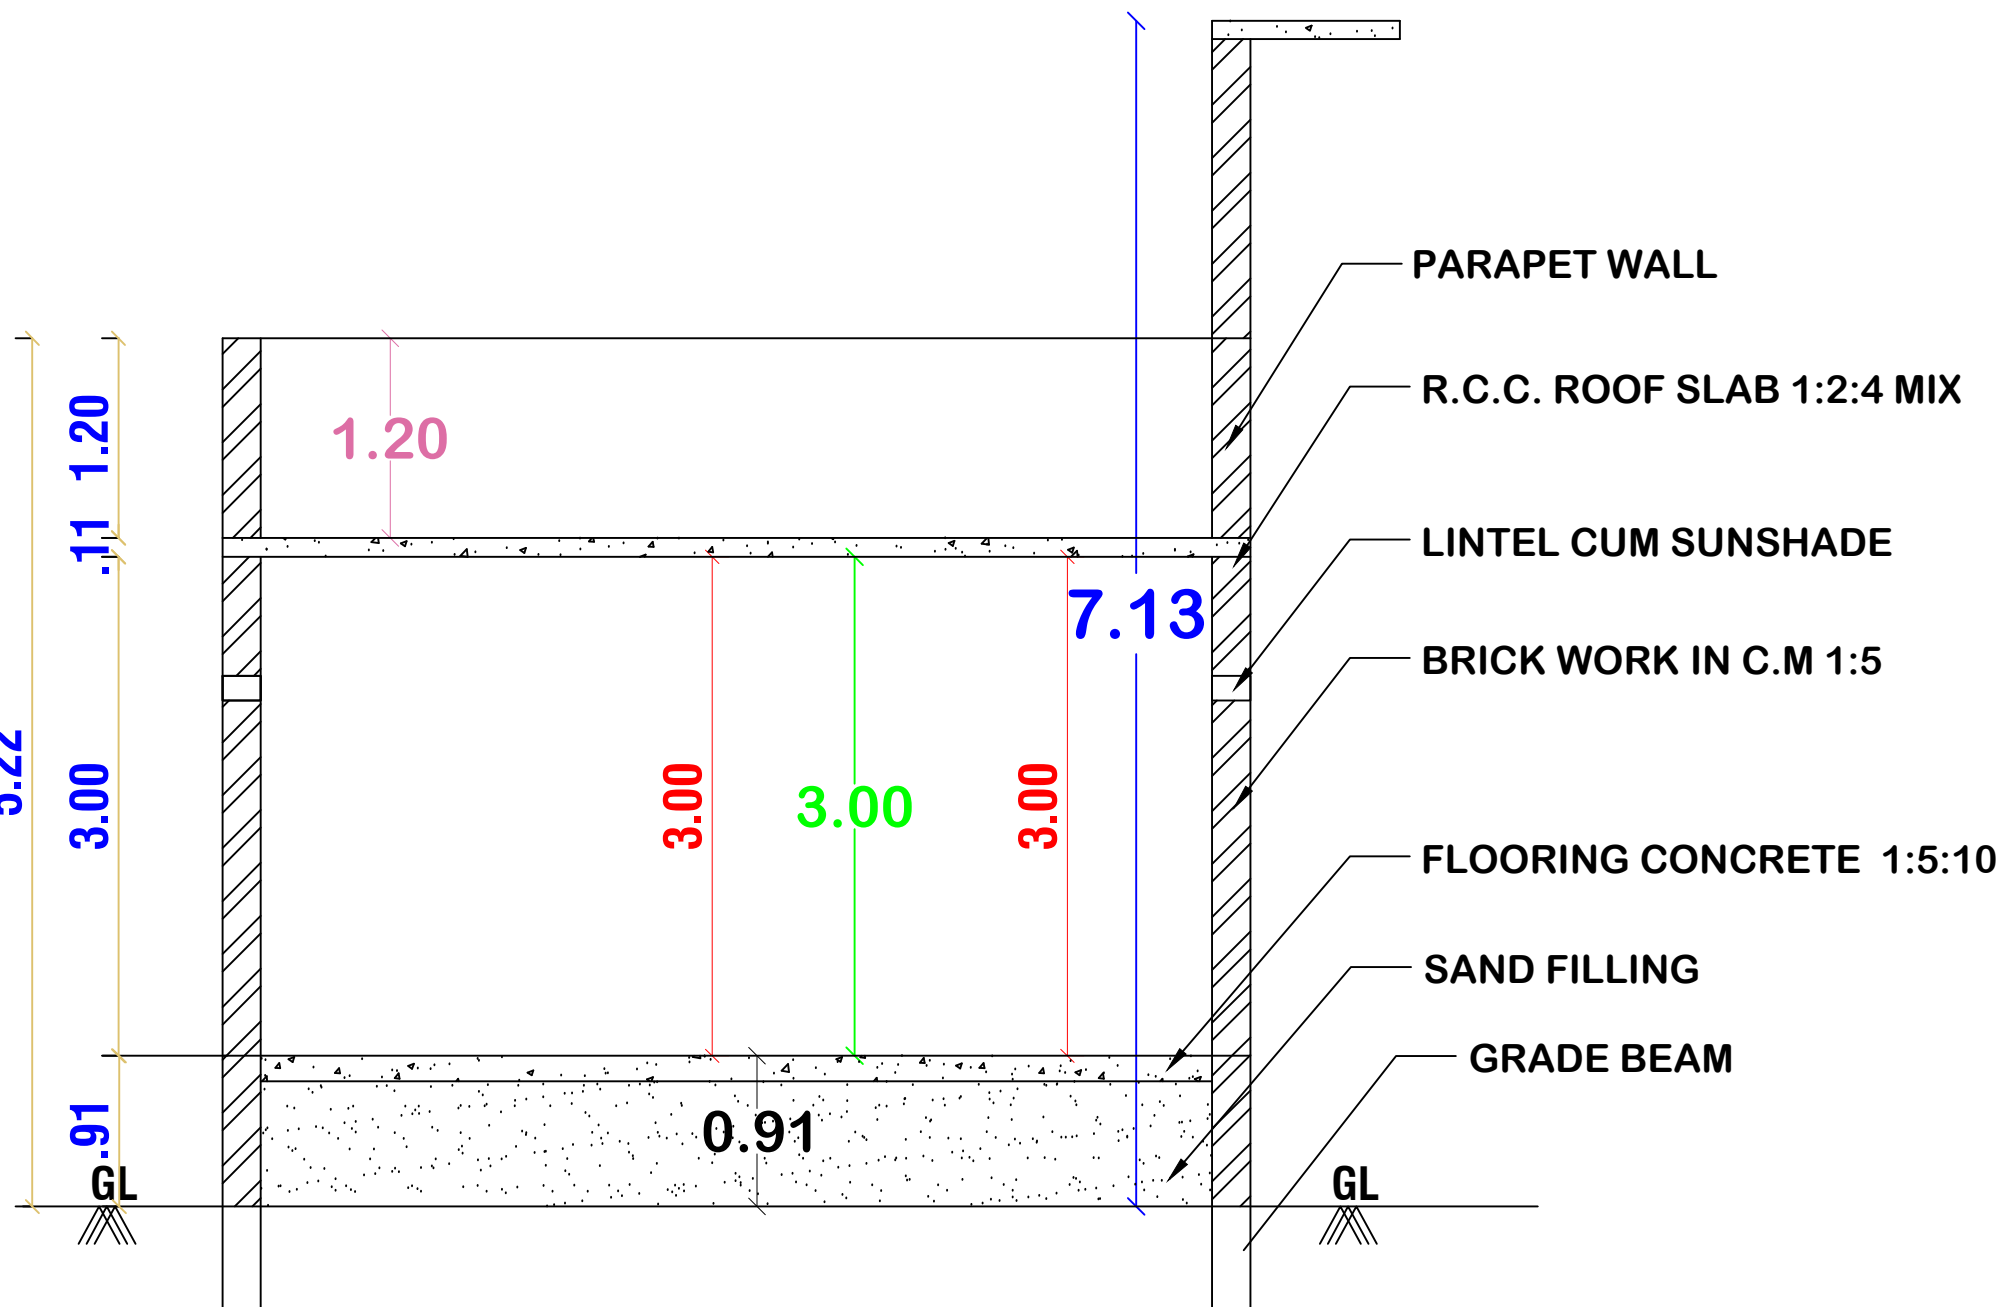


SECTION-"AA"

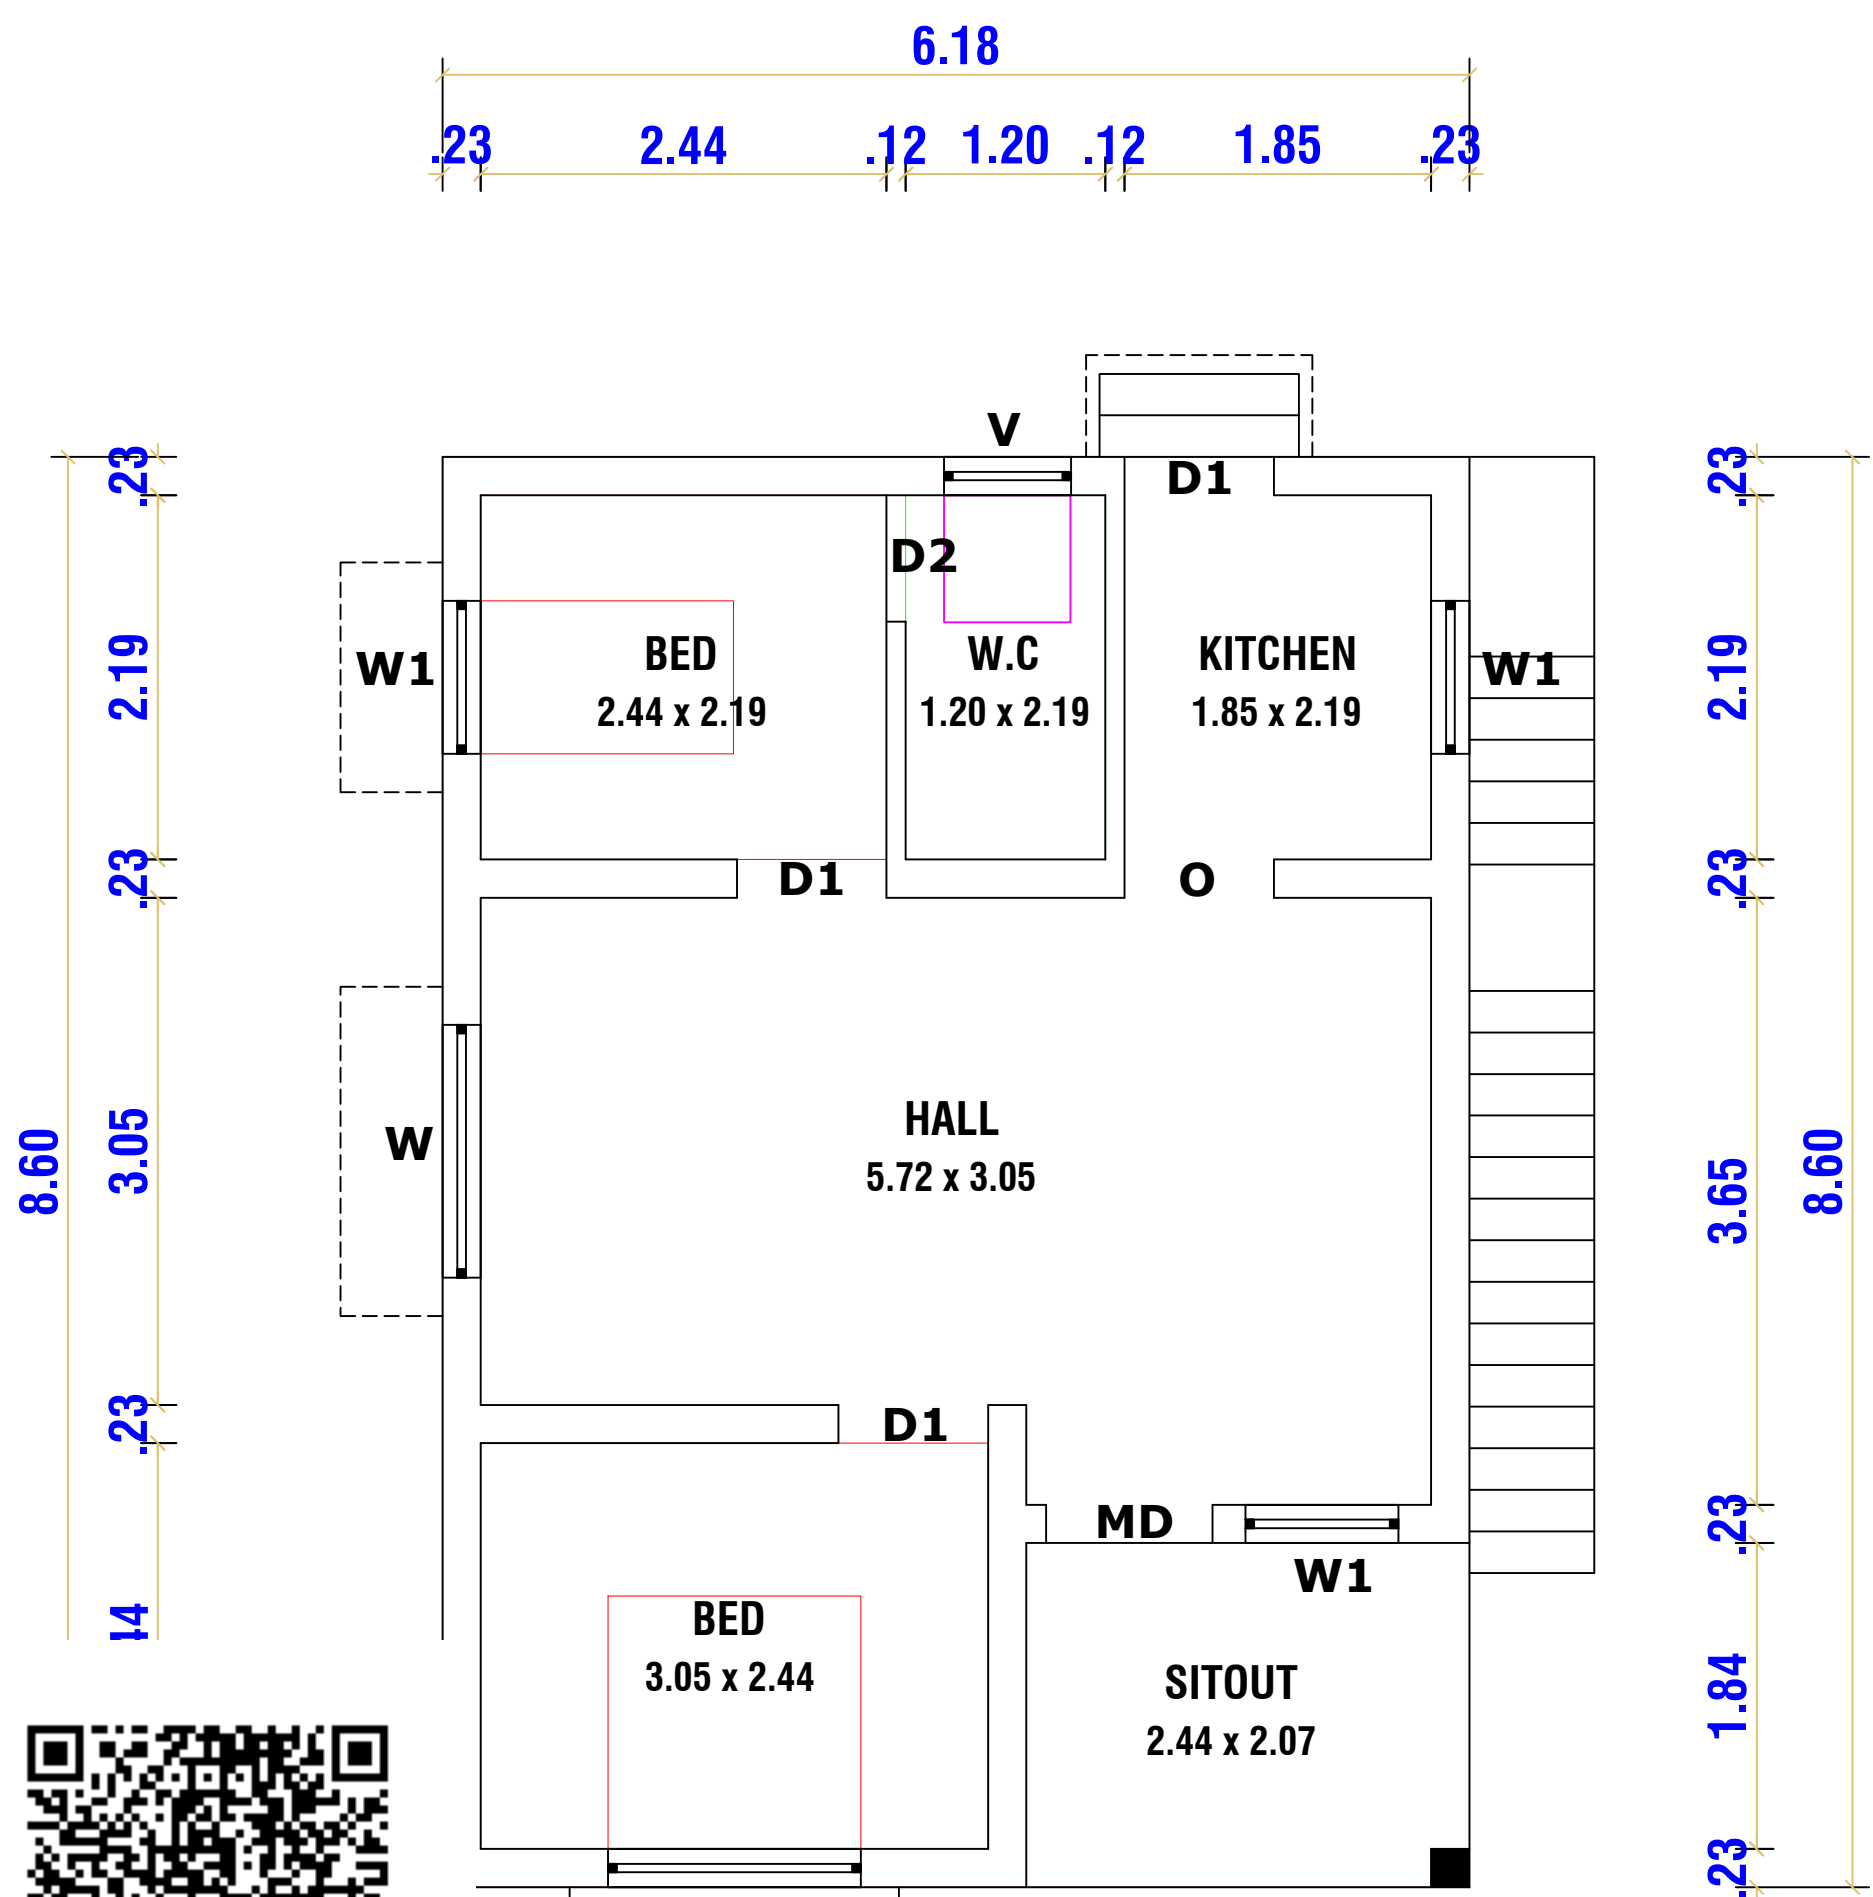


PLAN

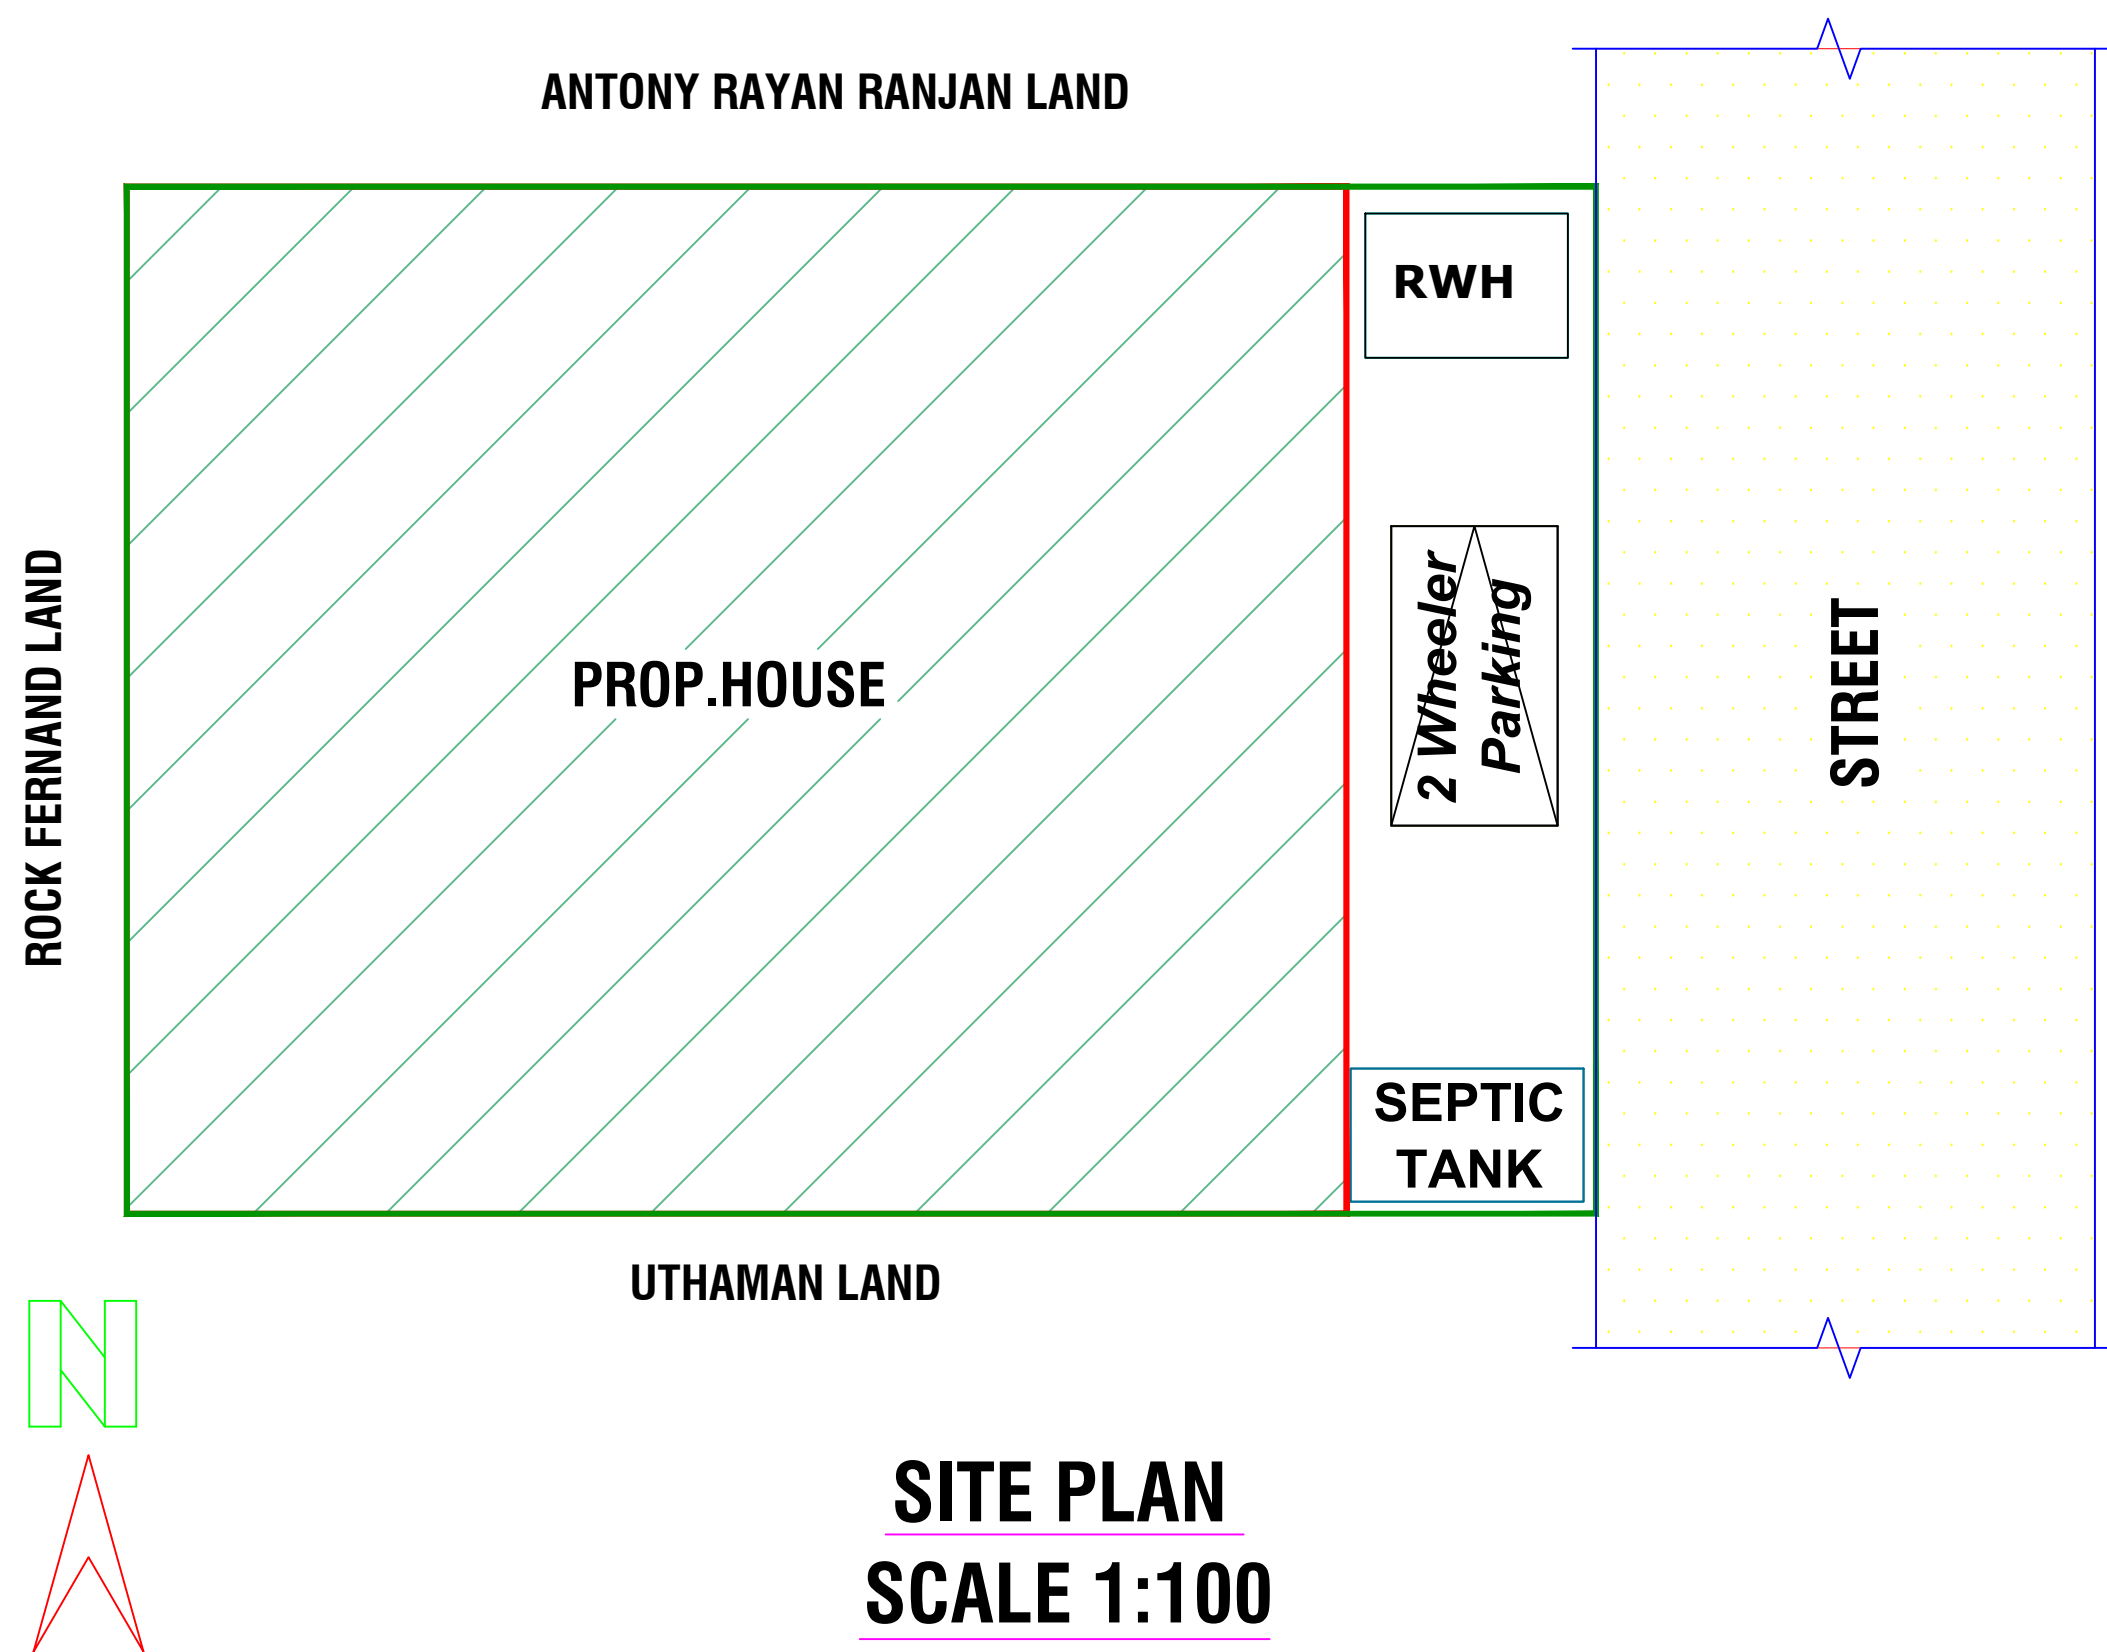


SITE PLAN
SCALE 1:100

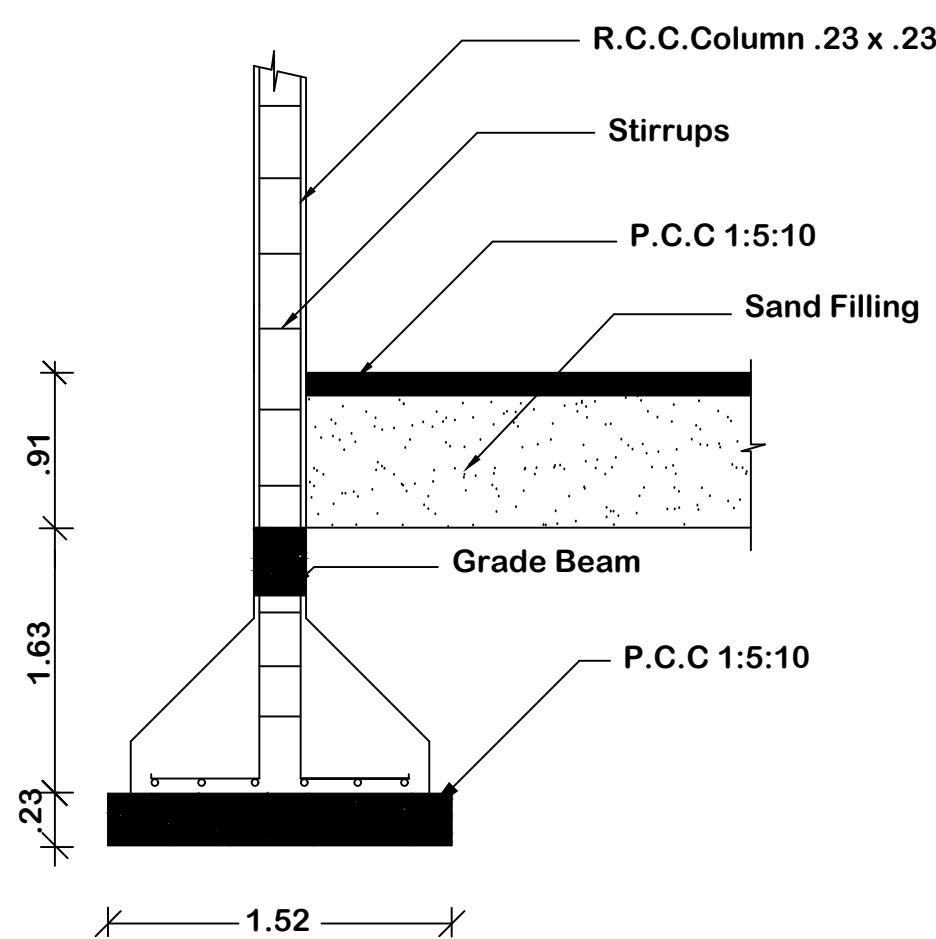


COLUMN DETAIL

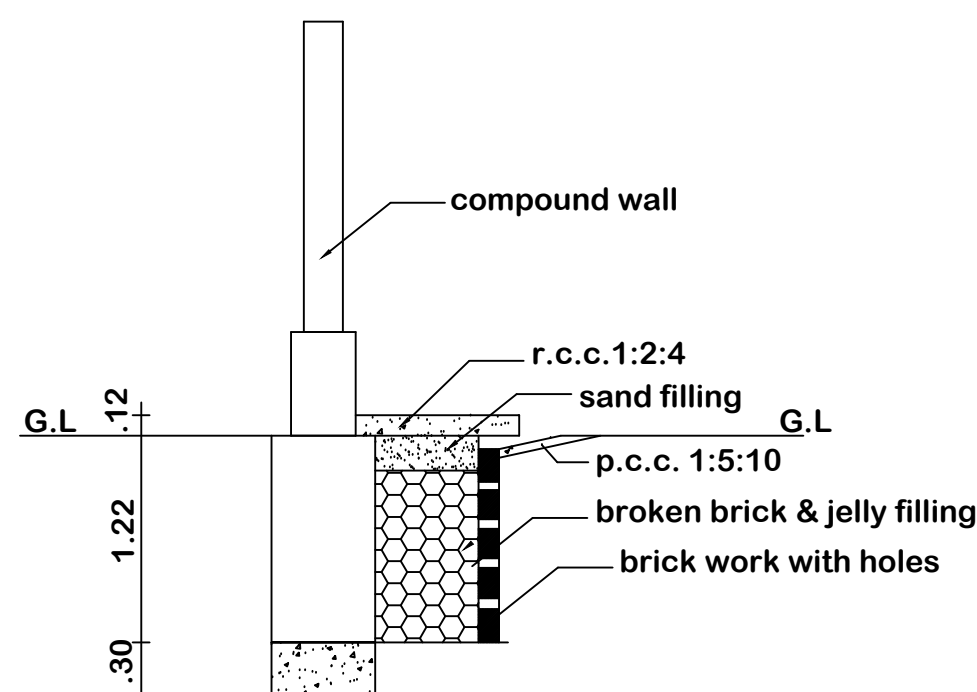


PLINTH BOUNDARY PERCOLATION PIT

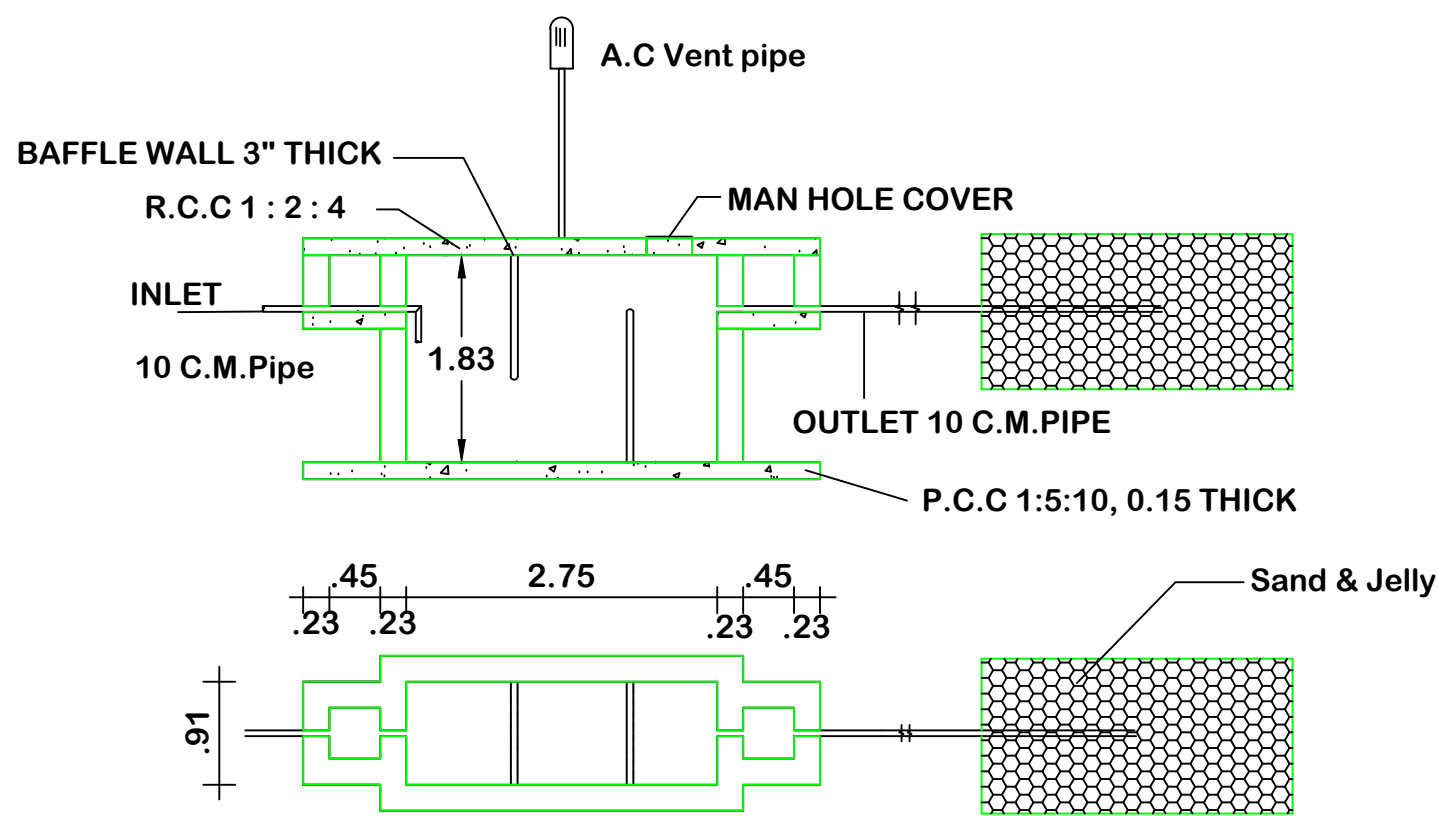


SEPTIC TANK AND TRENCH

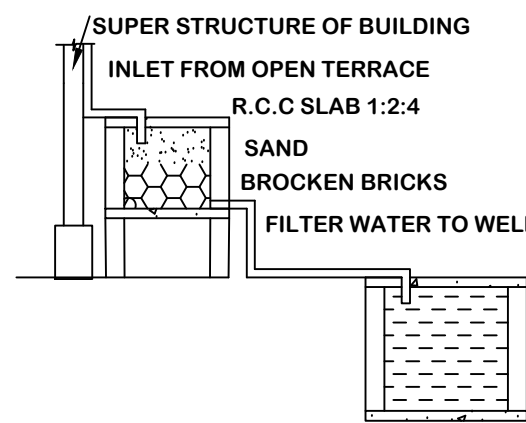


RAINWATER HARVESTING

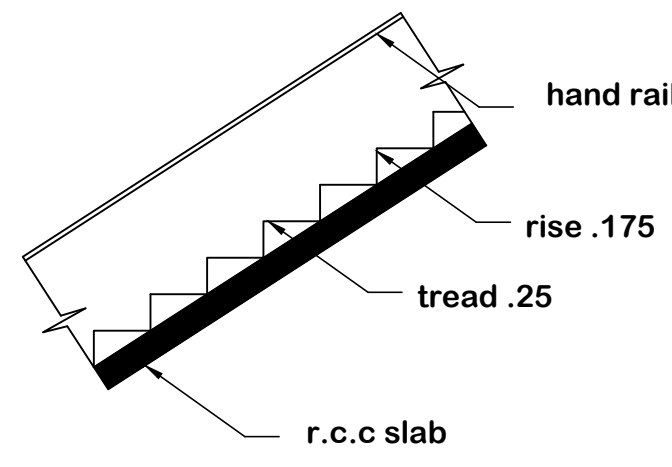


STAIR

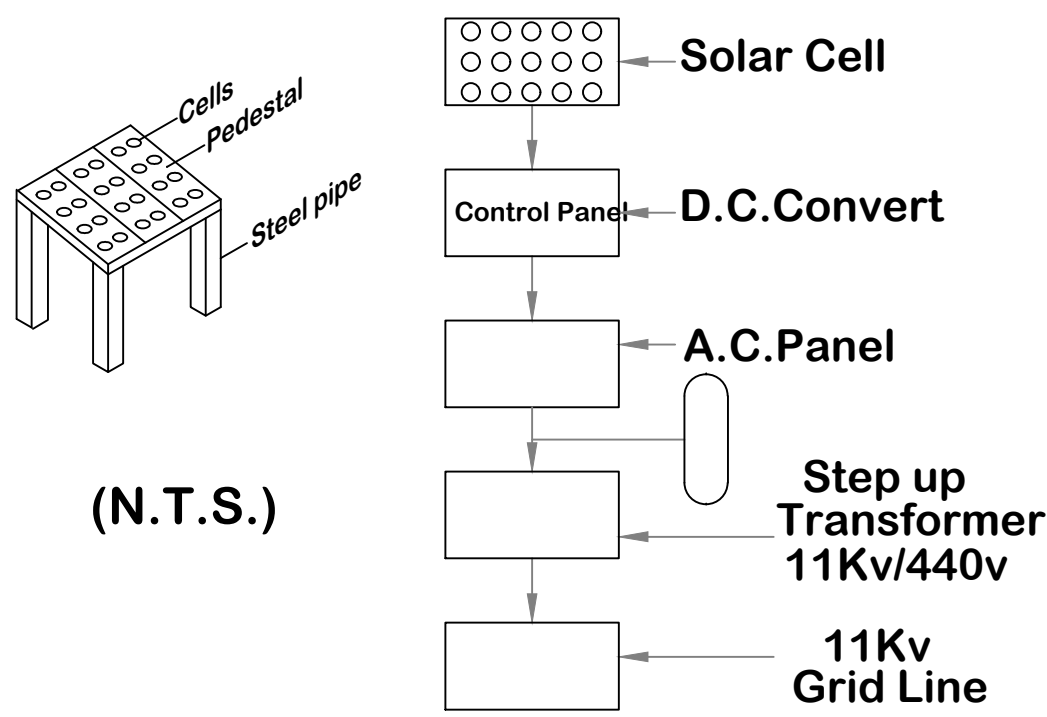


SOLAR SYSTEM FLOW DIAGRAM

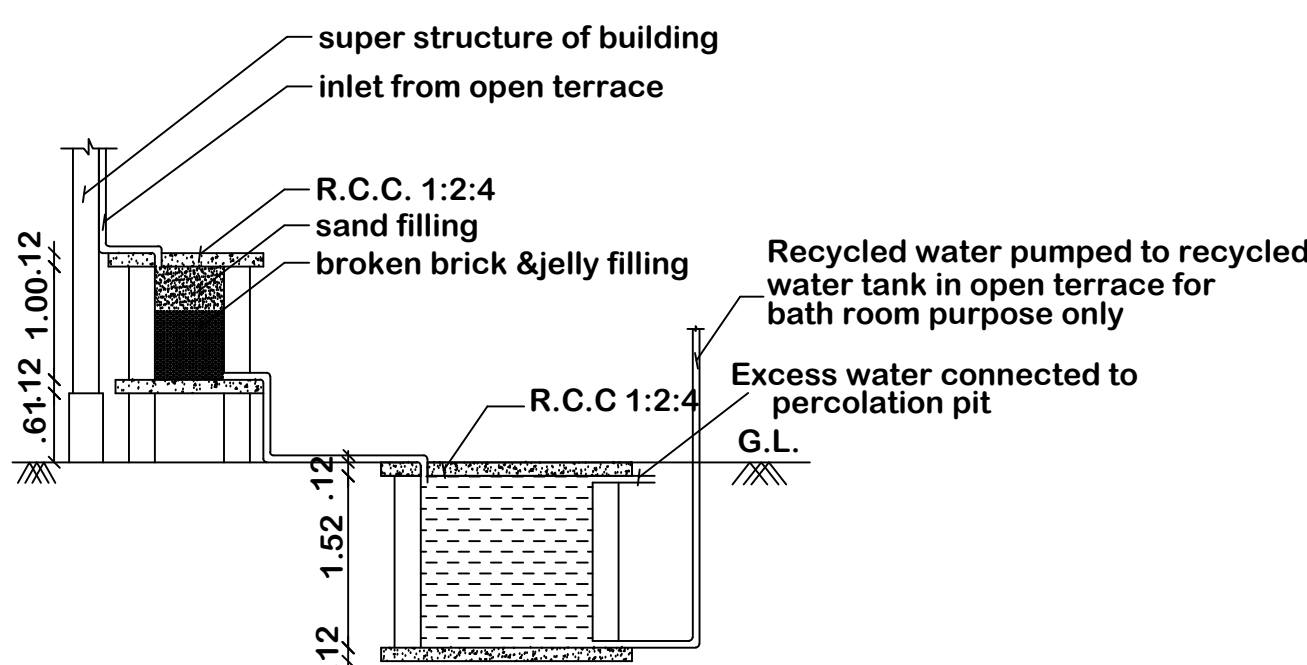

Sump and Filter Bed

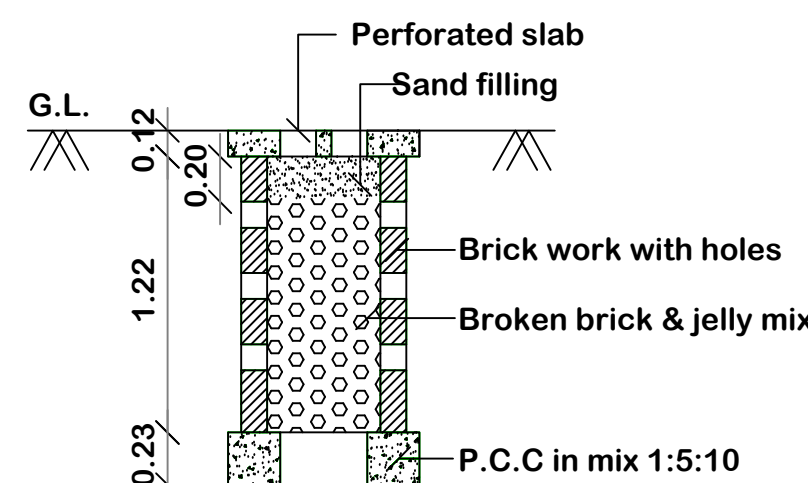

PERCOLATION PIT FOR 30 Sq. m.
(Scale:- 1:50)

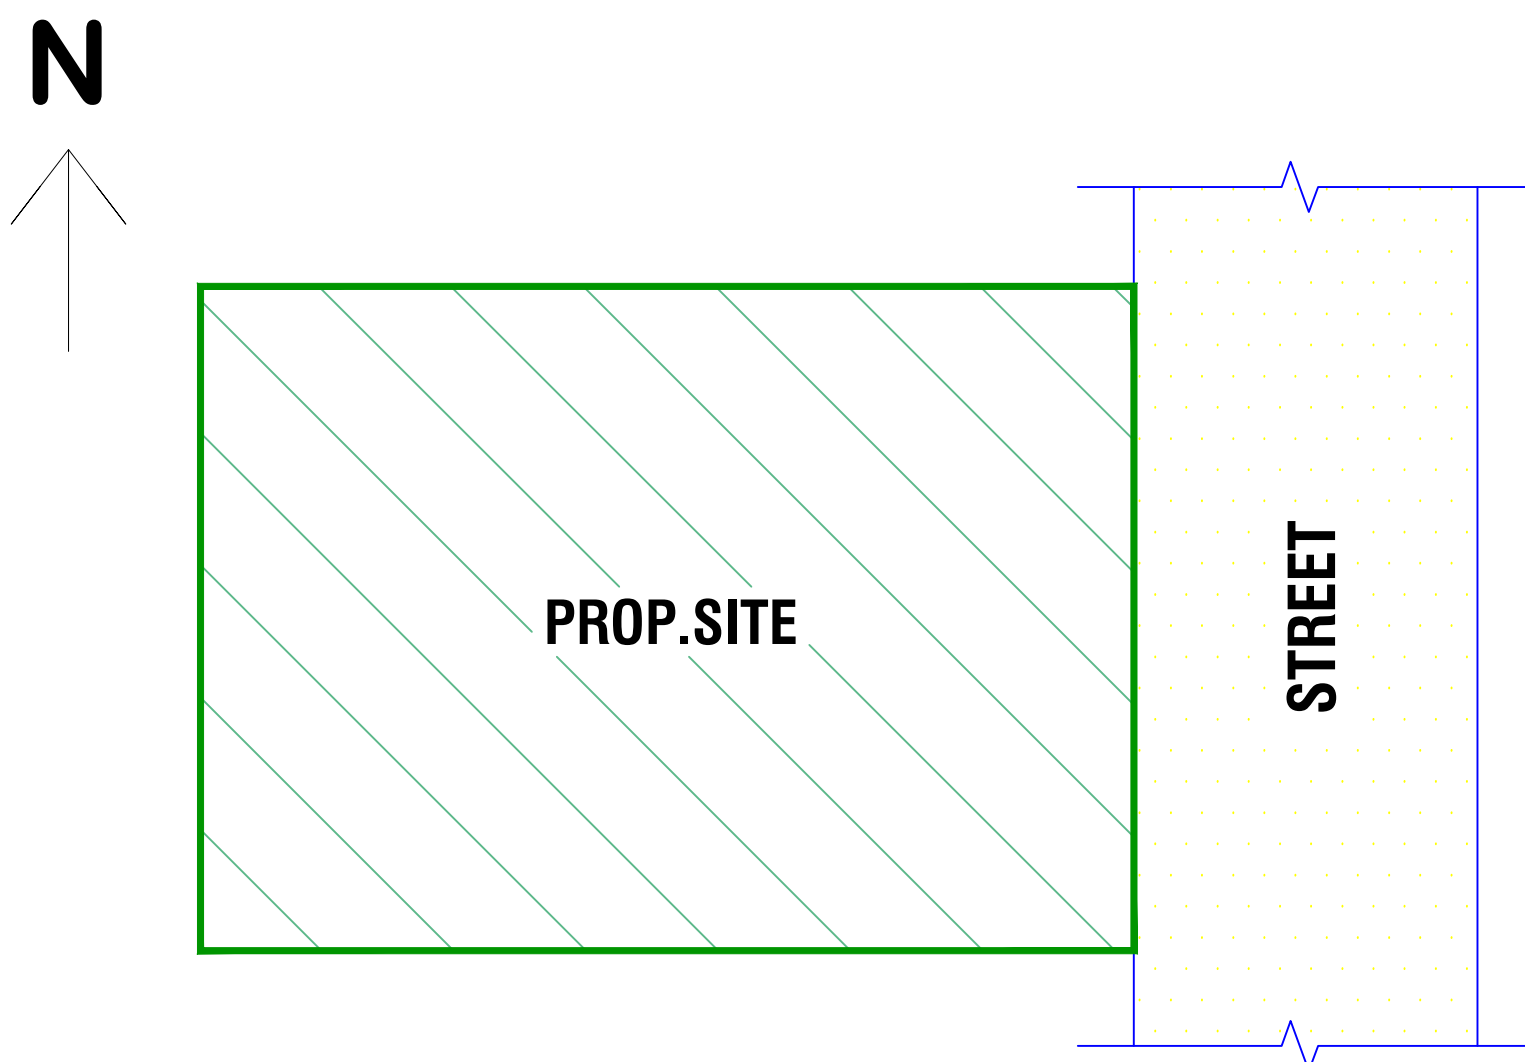

KEY PLAN (N.T.S)

OFFICE USE

AREA DETAILS

REF.	DESCRIPTION	SQ.M	SQ.FT
□	SITE AREA	54.55	587
□	PRO. PLINTH AREA IN G.F	53.11	572
□	OPEN AREA	1.44	15
□	F.S.I	0.97	

JOINERY DETAILS

MD	Door	1.00 x 2.10
D1	Door	0.91 x 2.10
D2	Door	0.75 x 2.10
W	Window	1.50 x 1.50
W1	Window	1.20 x 1.50
V	Ventilator	0.90 x 0.60

ALL DIMENSIONS ARE IN METRE, SCALE 1:100

Note:

Waste Water Used for Garden
Rain Water harvesting Details Provided
Rain water harvesting tank to be provided

APPLICANT

Er. T. Anandaraj, M Tech.,
Consulting Civil Engineer &
Licensed Building Surveyor
ANAND CONSTRUCTIONS
82. INDIRA MARKET,
THISAIYANVILAI 627 657
PHONE 272231 CELL 98425 18066.

ENGINEER