
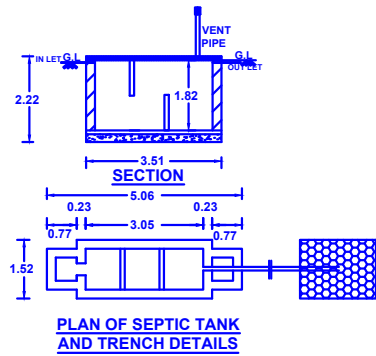


PLAN SHOWING THE PROPOSED CONSTRUCTION OF A RESIDENTIAL BUILDING,
IN SURVEY NO:112/4, WARD NO:-2, BLOCK:2, PILLAIYARKOVIL STREET,
MANNARKOVIL VILLAGE PANCHAYAT, AMBASAMUDRAM UNION (BLOCK) TALUK,
TIRUNELVELI DISTRICT. APPLICANT:-Mrs.E.VELAMMAL, Mr.ESAKIMUTHU.

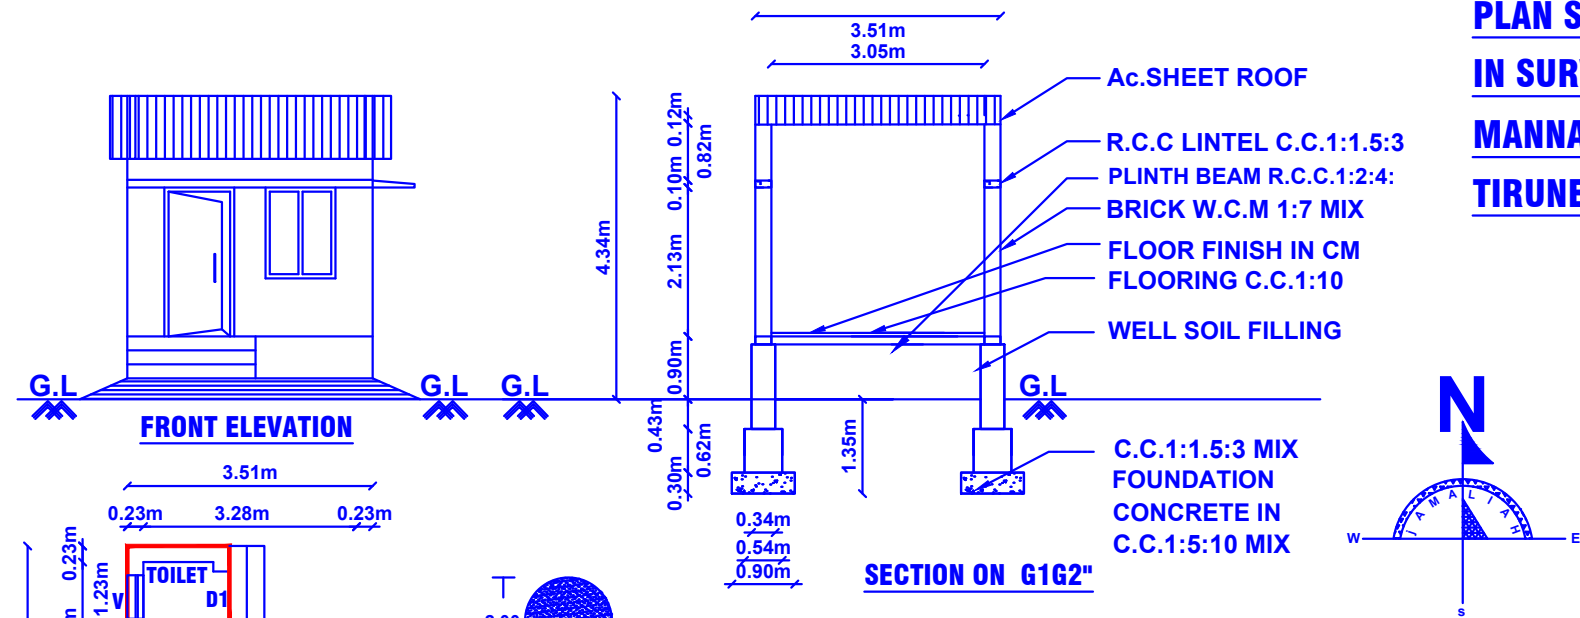

ALL DIMENSIONS ARE IN METER SCALE:1:100		
AREA DETAILS		
PARTICULAR	SQ.MT	SQ.FT
SITE AREA		
As per site	267.85	2883.11
PRO.PLINTH AREA	13.95	150.15
PRO.CARPET AREA	10.00	107.63

COLORS		INDEX
[Green Box]	→	SITE BOUNDARY
[Red Box]	→	PROPOSED
[Grey Box]	→	STREET, ROAD

SCHEDULE OF JOINERY		
D	DOOR	1.08 X 2.13
D1	DOOR	0.75 X 2.13
W2	WINDOW	1.00 X 1.30
V	VENTILATOR	0.90 X 0.75

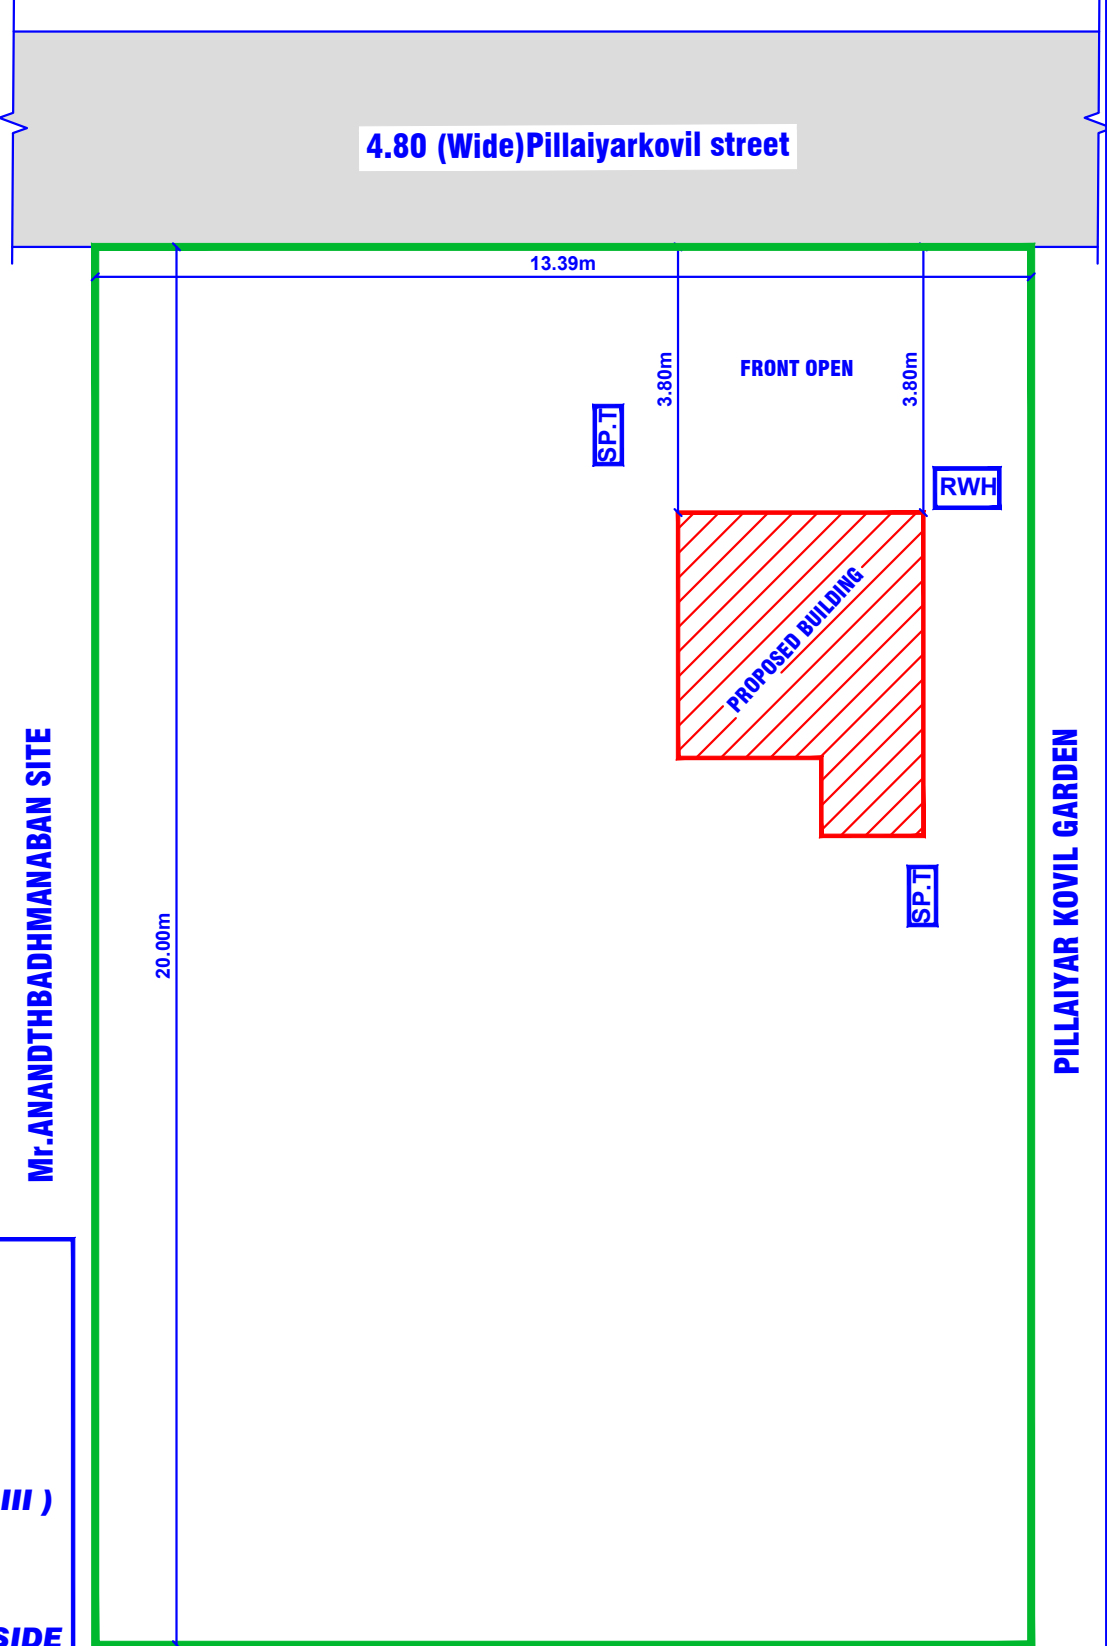
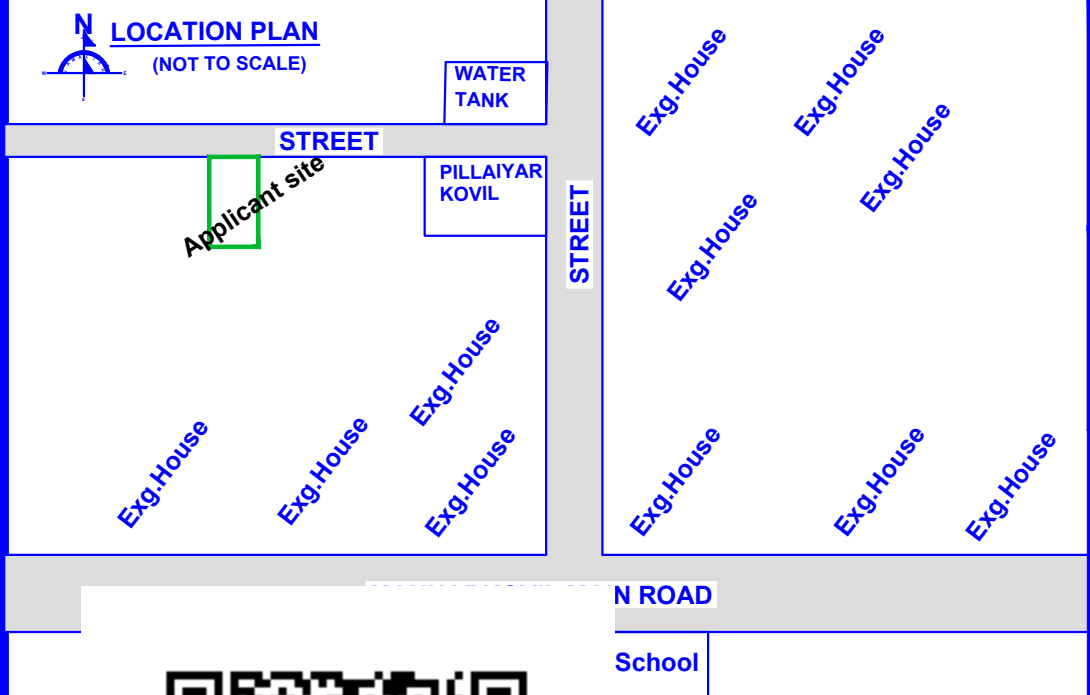


FIGURE USE:-

Mrs.B.Jothikalpana,
Village President,
Mannarkovil Village Panchayat,
Ambasamudram union (Block),
Tirunelveli District.

LICENSED ENGINEER:-

Er.S.SUBHA GUNALAN, D.C.E.,
(REGISTERED ENGINEER GRADE III)
REG.NO.TNV/PROF62/2022
VEDHIKA PLANNERS
13/418, TVS SHOW ROOM WEST SIDE
(Upstair) MAIN ROAD
SIVANTHIPURAM-627-425
MOB:97-91-21-34-65.

Mr.PALAVESAM GARDEN
SITE PLAN SCALE:1:100