

PLAN SHOWING THE PROPOSED ADDITIONAL CONSTRUCTION OF A RESIDENTIAL BUILDING,


IN NEW SURVEY NO:-409/4, OLD SURVEY NO:-306, 329pt, TO THE EXISTING HOUSE BEARING DOOR NO:3/35, WARD NO:3, SOUTH STREET, SATTUPATHU VILLAGE PANCHAYAT.

AMBASAMURAM TALUK (UNION). TIRUNELVELI DISTRICT.

APPLICANT NAME:-Mr.S.MURUGAN, S/O.Mr.SUBBAIAH .

SITE PLAN SCALE 1:200

ROAD

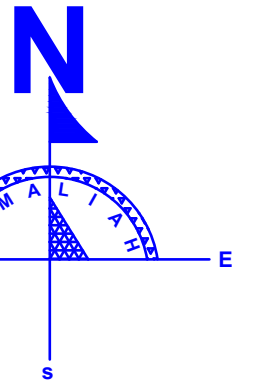

All Dimensions Area in Meter

AREA DETAILS

PARTICULAR	SQ.MT	SQ.FT
SITE AREA		
Doc.no:1328/2023		
Date.19.07.2023		
Schedule-1	69.12	744.00
Schedule-2	49.28	530.44
Total site area	118.41	1274.44

PROPOSED GROUND FLOOR PLAN

PRO.PLINTH AREA	43.51	468.33
PRO.CARPET AREA	34.33	369.52

PROPOSED FIRST FLOOR PLAN

PRO.PLINTH AREA	10.38	111.72
PRO.CARPET AREA	08.00	86.11
Total plinth area	53.89	580.05
EXG.HOUSE AREA	15.00	161.45
VACANT SPACE AREA	59.90	644.66



COLORS INDEX

[Green Line]	SITE BOUNDARY
[Red Hatched]	PROPOSED
[Grey Hatched]	STREET, ROAD



SCHEDULE OF JOINERY

MD	DOOR	1.08 X 2.13
D	DOOR	1.00 X 2.13
D1	DOOR	0.75 X 2.13
OP	OPEN	1.00 X 2.13
W3	WINDOW	1.00 X 1.30
V3	WINDOW	1.54 X 1.30
V	VENTILATOR	0.90 X 0.75

LOCATION PLAN (NOT TO SCALE)

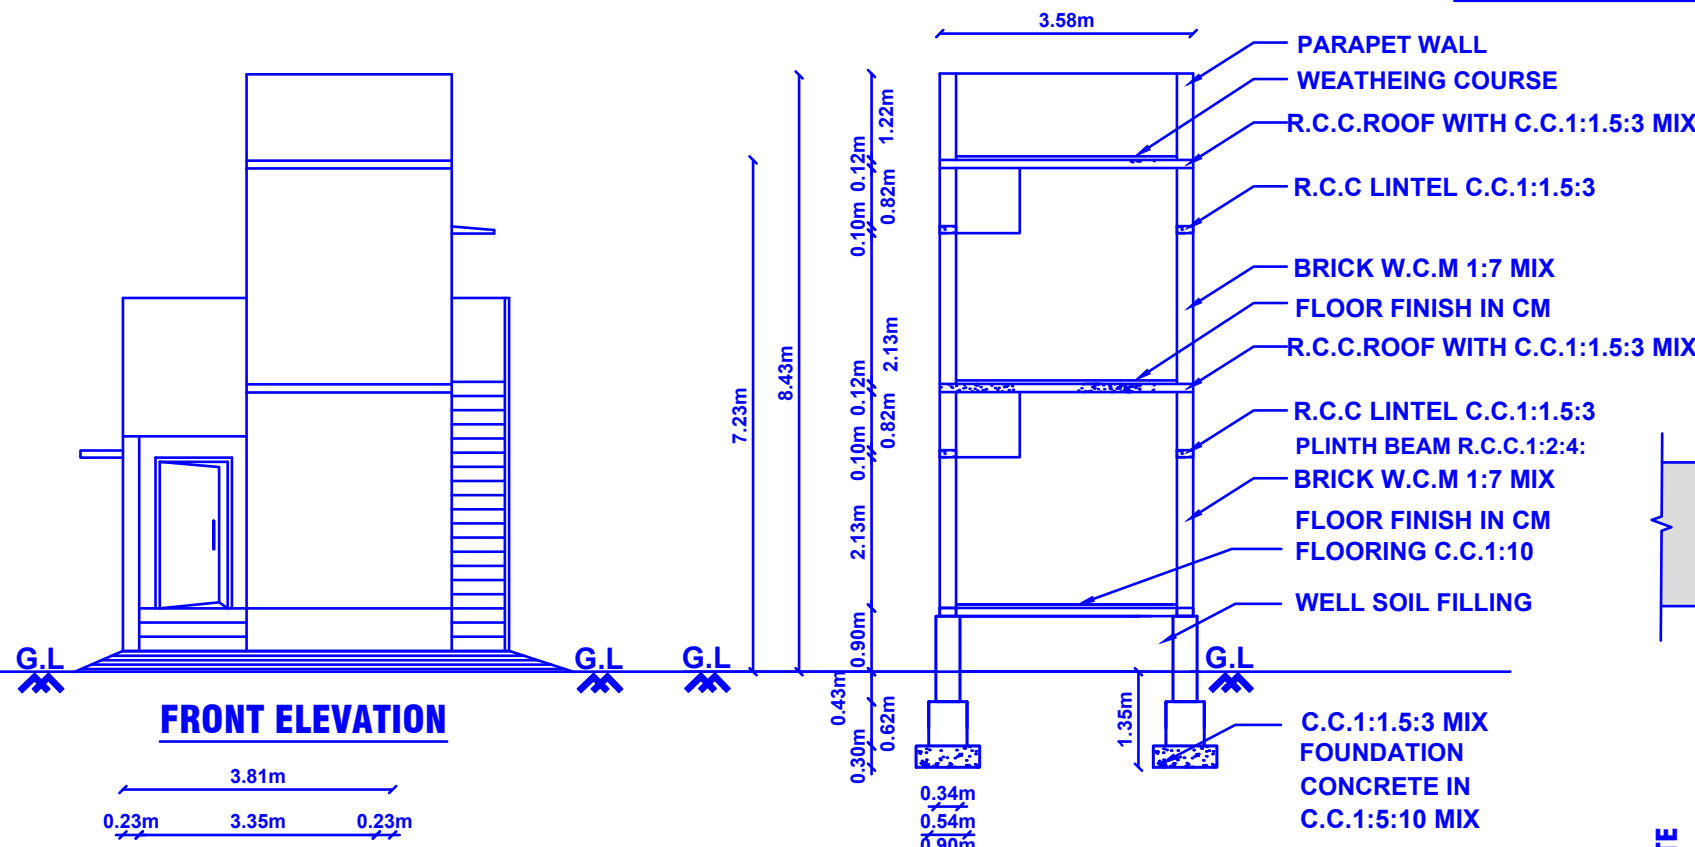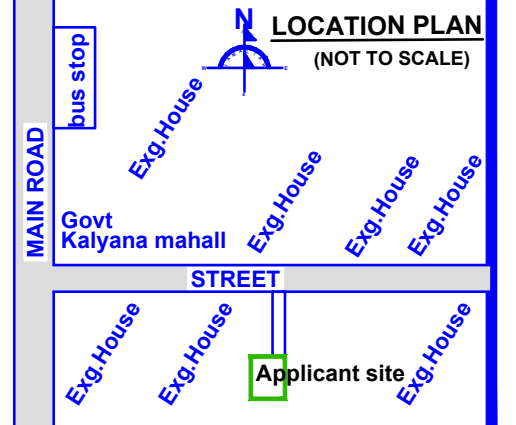

SECTION ON G1G2"

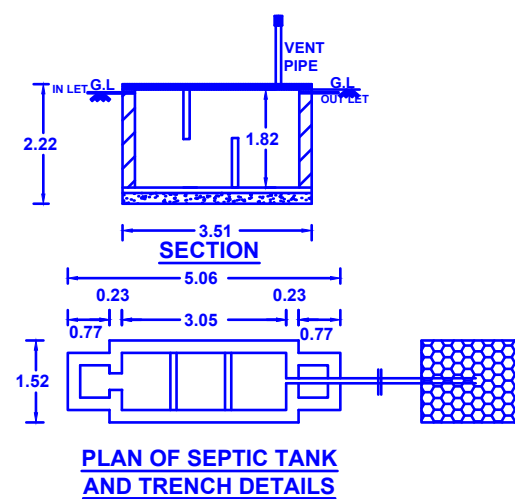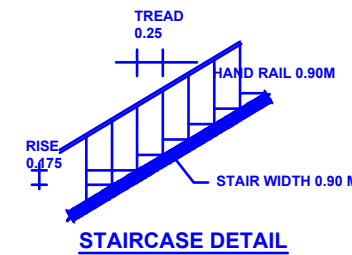

LICENSED ENGINEER:-

Er.S.SUBHA GUNALAN, D.C.E.,
(REGISTERED ENGINEER GRADE III)
REG.NO.TNV/PROF62/2022
VEDHIKA PLANNERS
13/418, TVS SHOW ROOM WEST SIDE
(Upstair) MAIN ROAD
SIVANTHIPURAM-627-425
MOB:97-91-21-34-65.

OFFICE USE:-

Mrs.S.SARATHA,
Village President,
Sattupathu Village Panchayat,
Ambasamudram union (Block),
Tirunelveli District.



Mr.A.SUBRAMANIAN SITE

Mr.ATHIMOOLAM, Mr.PITCHAMANI SITE


PATHWAY

1.40m

SCHEDULE-3 MUTTARAM

1.40m

Mr.A.SUBRAMANIAN SITE

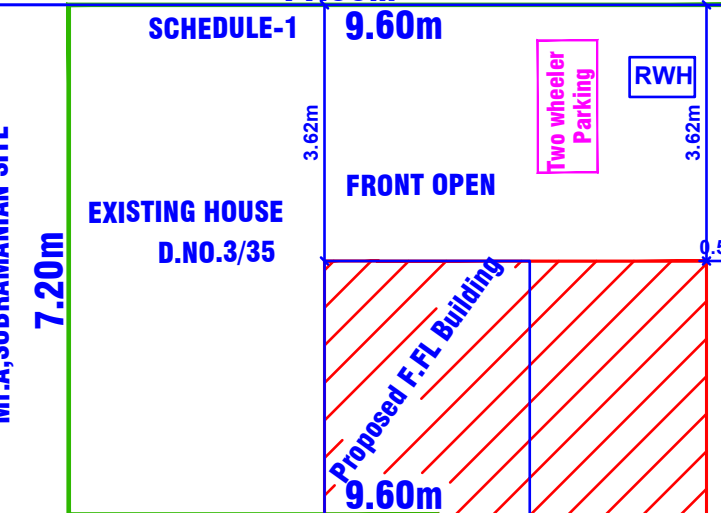

Mrs.MUTHULAKSHMI SITE

Mrs.MUTHULAKSHMI SITE

Mr.MURUGAN SITE

