


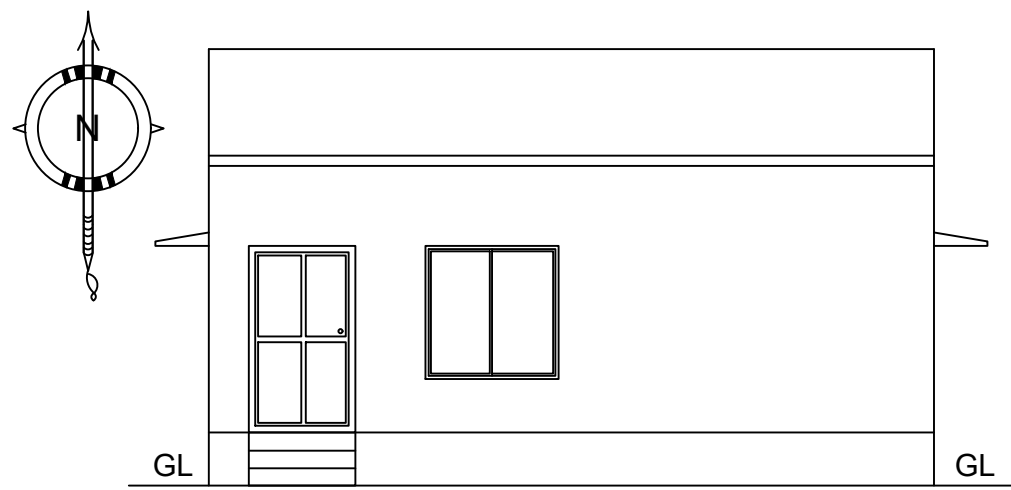
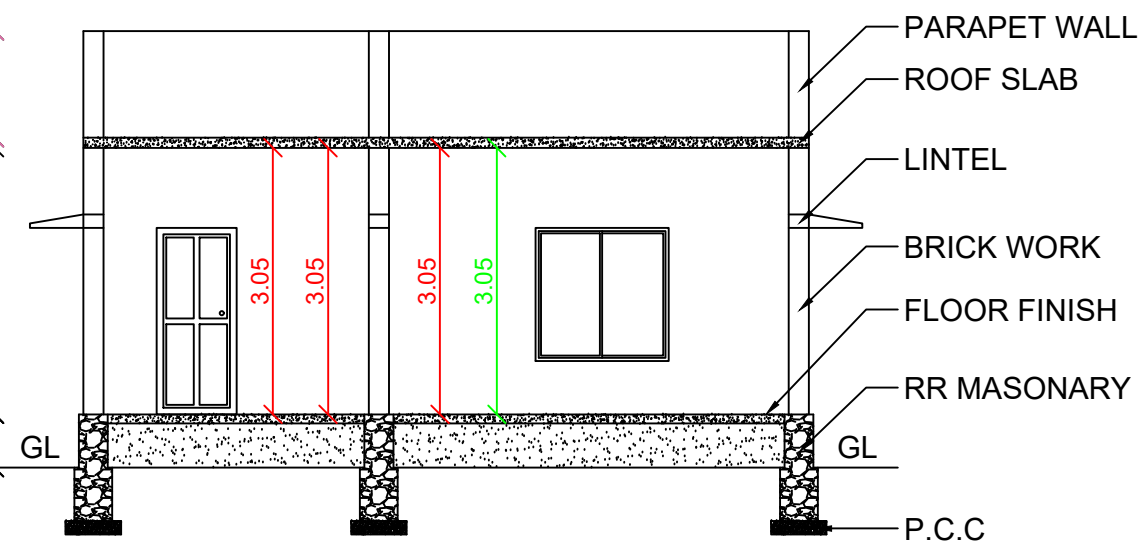


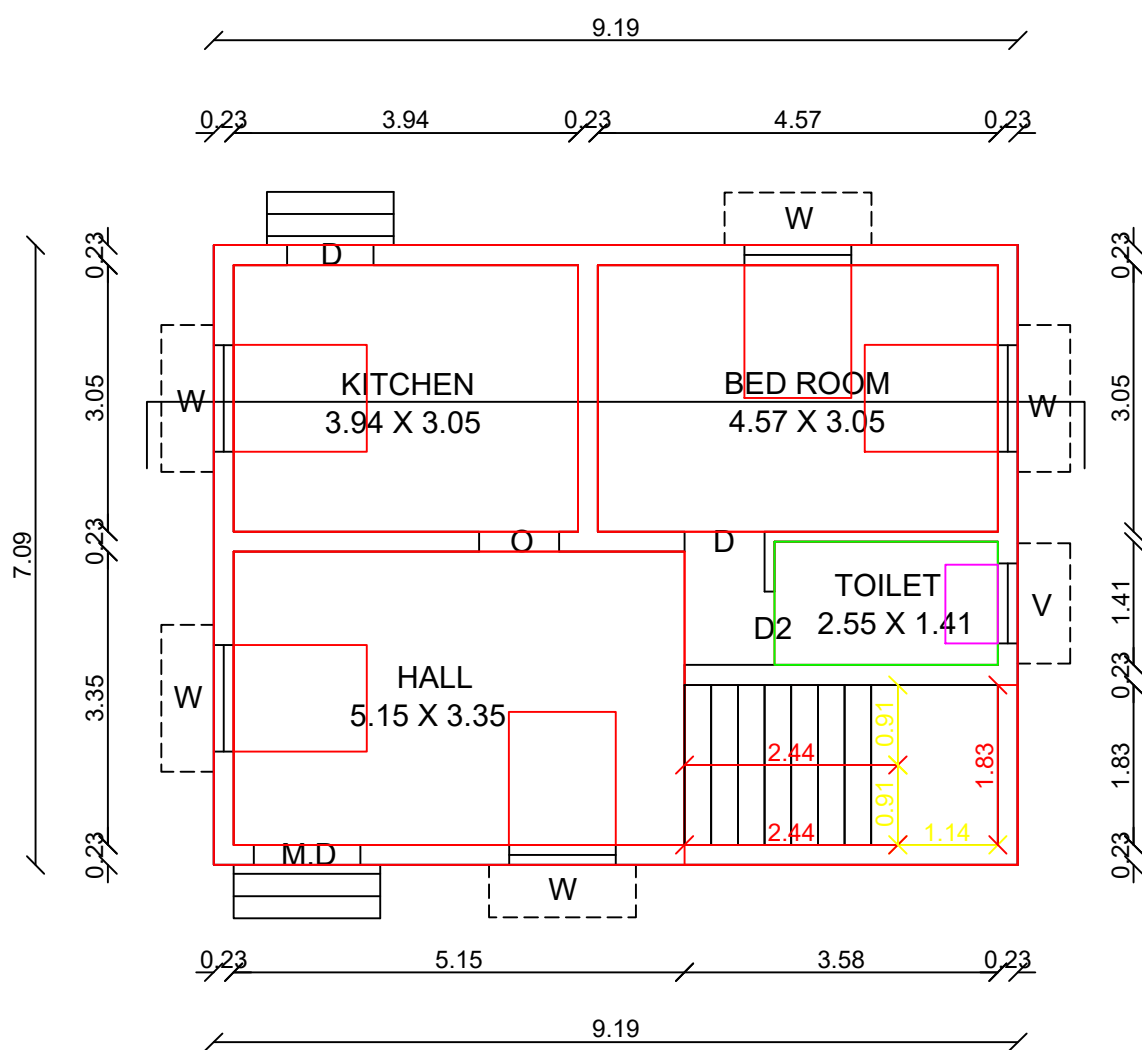


ELEVATION

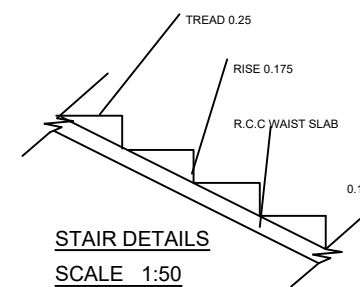

SECTION ON AB

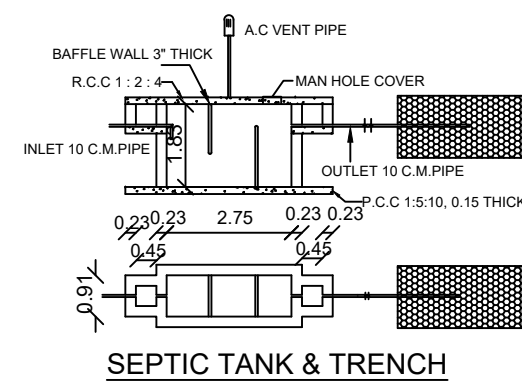


GROUND FLOOR

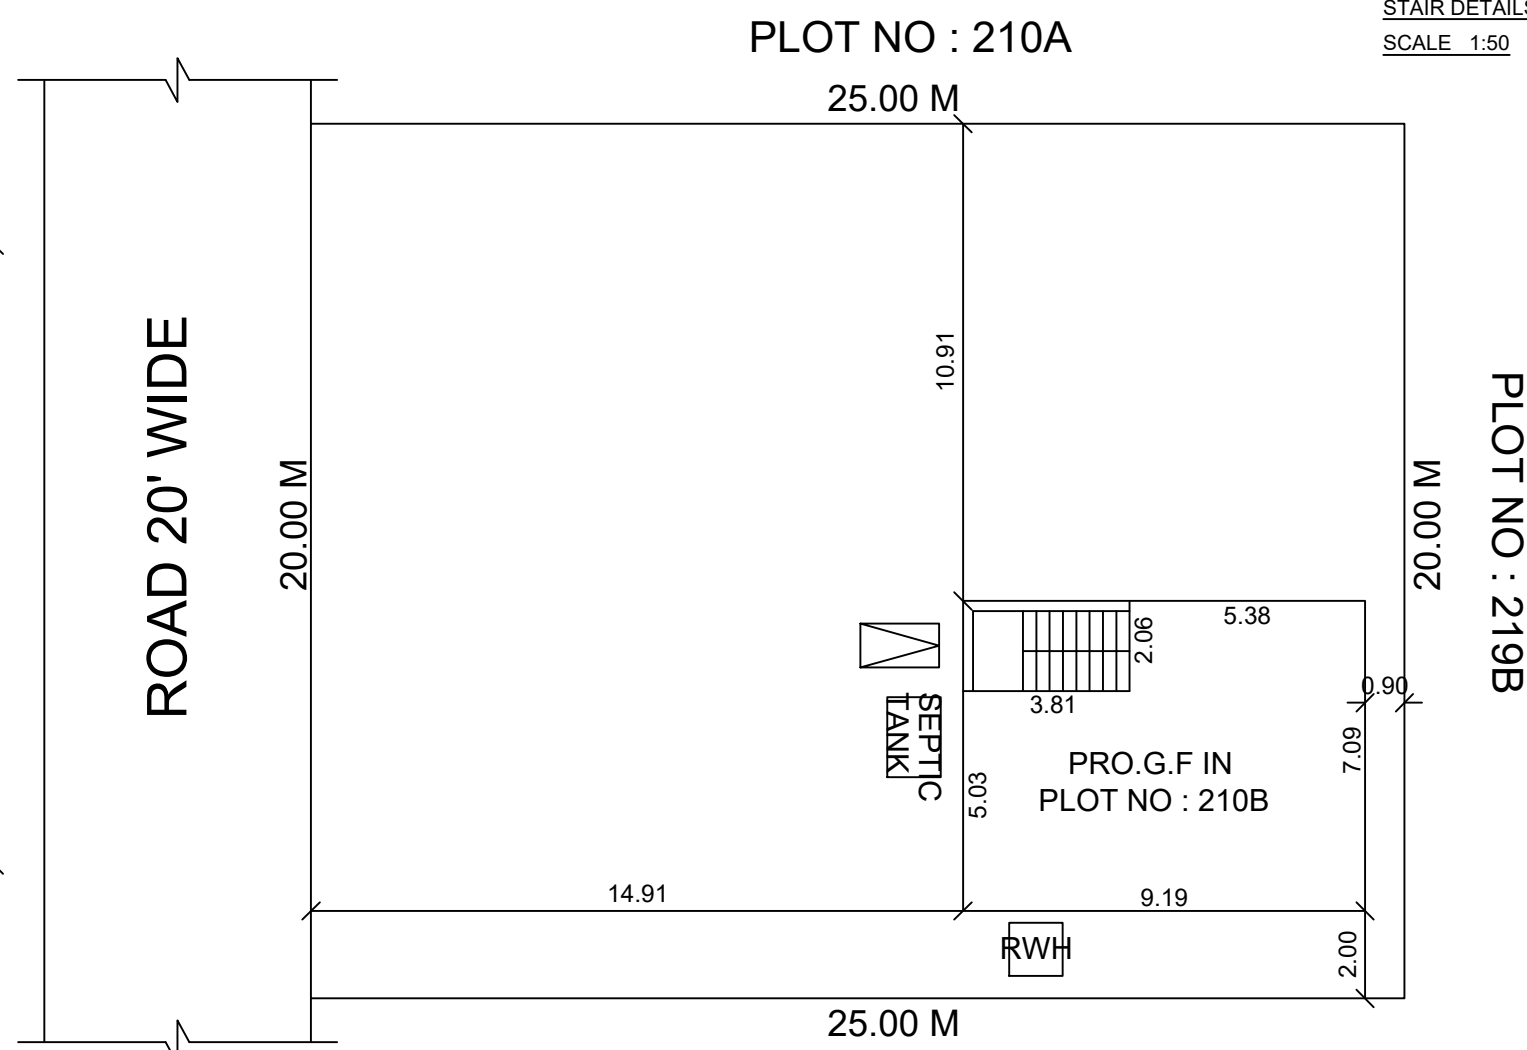


SITE PLAN (SCALE 1 : 200)

PLOT NO : 211

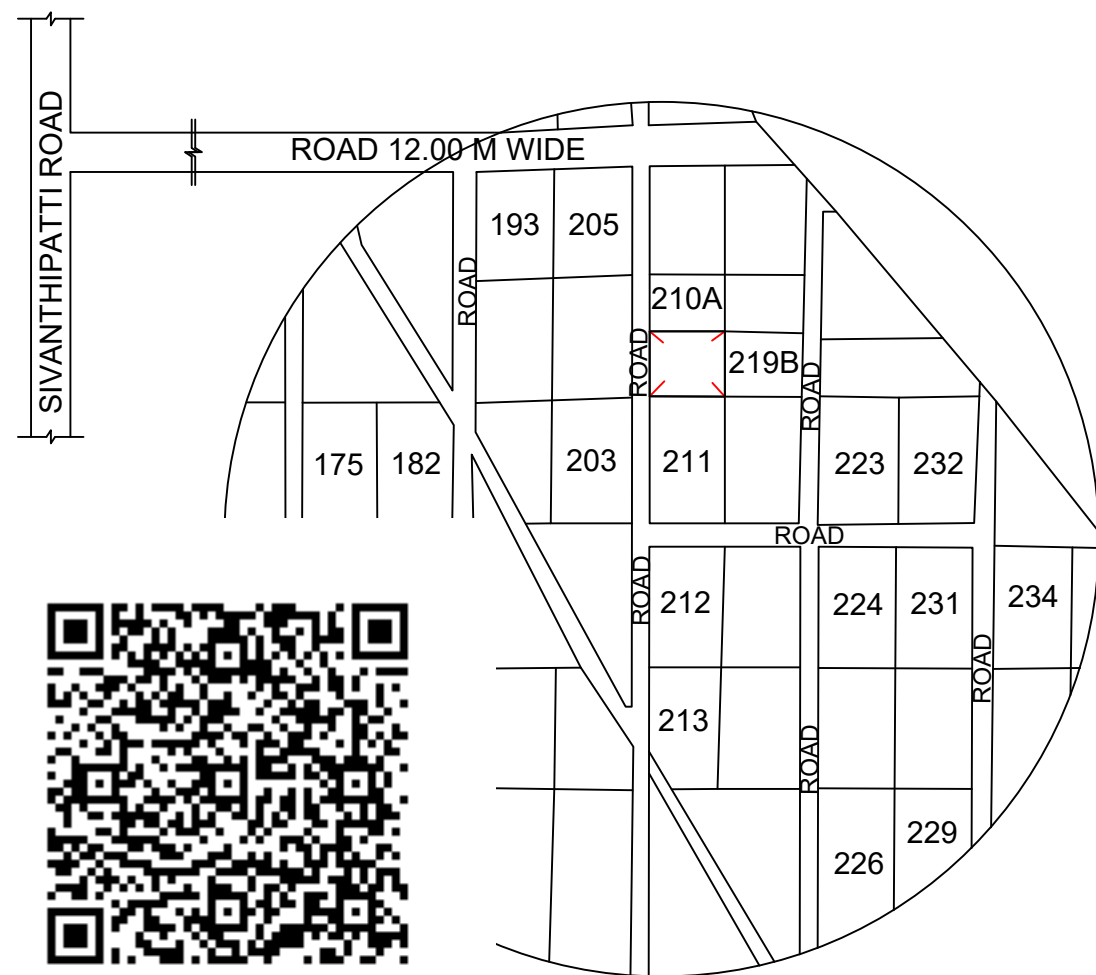


KEY PLAN
(NOT TO SCALE)

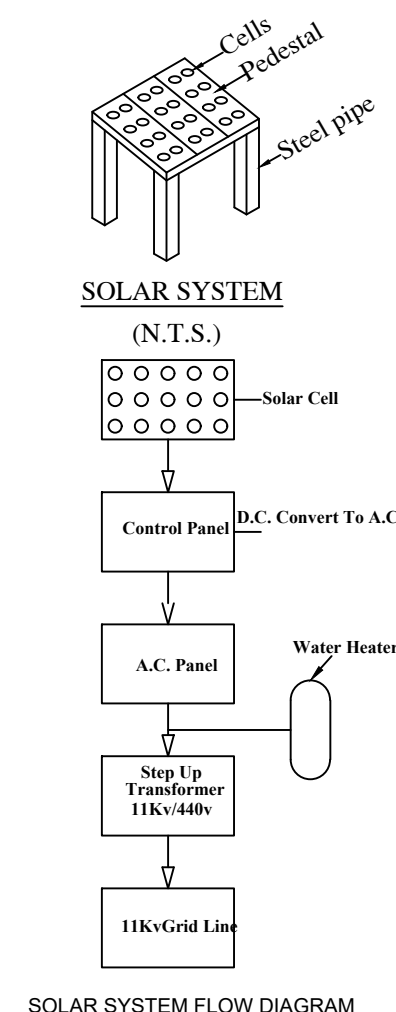

REFERENCE

D	DOOR	1.00 X 2.10
D1	DOOR	0.90 X 2.10
D2	DOOR	0.75 X 2.10
W1	WINDOW	0.90 X 1.37
W	WINDOW	1.37 X 1.37
V1	VENTILATOR	0.90 X 0.60

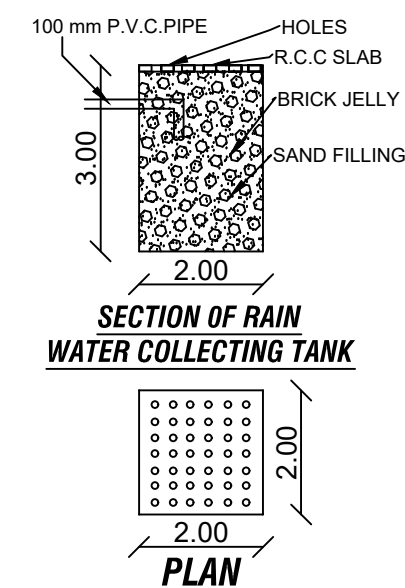

PARKING AREA CALCULATION

ONE CAR SPACE : 2.50 M X 5.00 M
ONE TWO WHEELER SPACE =1.00 M X 1.8 M
1 CAR FOR EVERY 75 M2 FOR RESIDENTIAL
BUILDING AREA = 65.15 Sq.m
REQ.CAR PARKING = 0 CARS

PLAN SHOWING THE PROPOSED
CONSTRUCTION OF HOUSE BUILDING
G.F IN PLOT NO : 210B, S.NO : 263/3,
EDEN GARDEN PART V-A, MUTHUR
VILLAGE AND PANCHAYAT,
PALAYAMKOTTAI TALUK, TIRUNELVELI
DISTRICT.

ALL DIMENSIONS ARE IN METER

SCALE 1 : 100

AREA DETAILS		SQ.M	SQ.FT
	SITE AREA	500.00	5382.00
	PRO. GROUND FLOOR	65.15	701.27
	VACANT SPACE AREA	434.85	4680.72
	ROAD	-	-

M. Ananth

APPLICANT : Mrs.ANANTHY

Er.K.Nambi Narayanan, B.E.(Civil)

Register Engineer

Registered Construction Engineer

NAMBI CONSTRUCTION

1st, Bharathiyar Street, Kokkirakulam

Tirunelveli - 627009

Cell : 6382541449

REGISTERED ENGINEER (PLAN ONLY)

OFFICE USE