


PLAN SHOWING THE PROPOSED CONSTRUCTION OF RCC ROOF RESIDENTIAL BUILDING IN S.NO: 333 / 10 , 333 / 6B2 , PLOT NO : 13 , NETHAJI NAGAR , RADHAPURAM VILLAGE AND PANCHAYAT , RADHAPURAM TALUK , TIRUNELVELI DISTRICT.

NAME OF APPLICANT :- Mr.R.VELU , S/O. Mr.RAMAIAH.


OFFICE USE:




ELEVATION

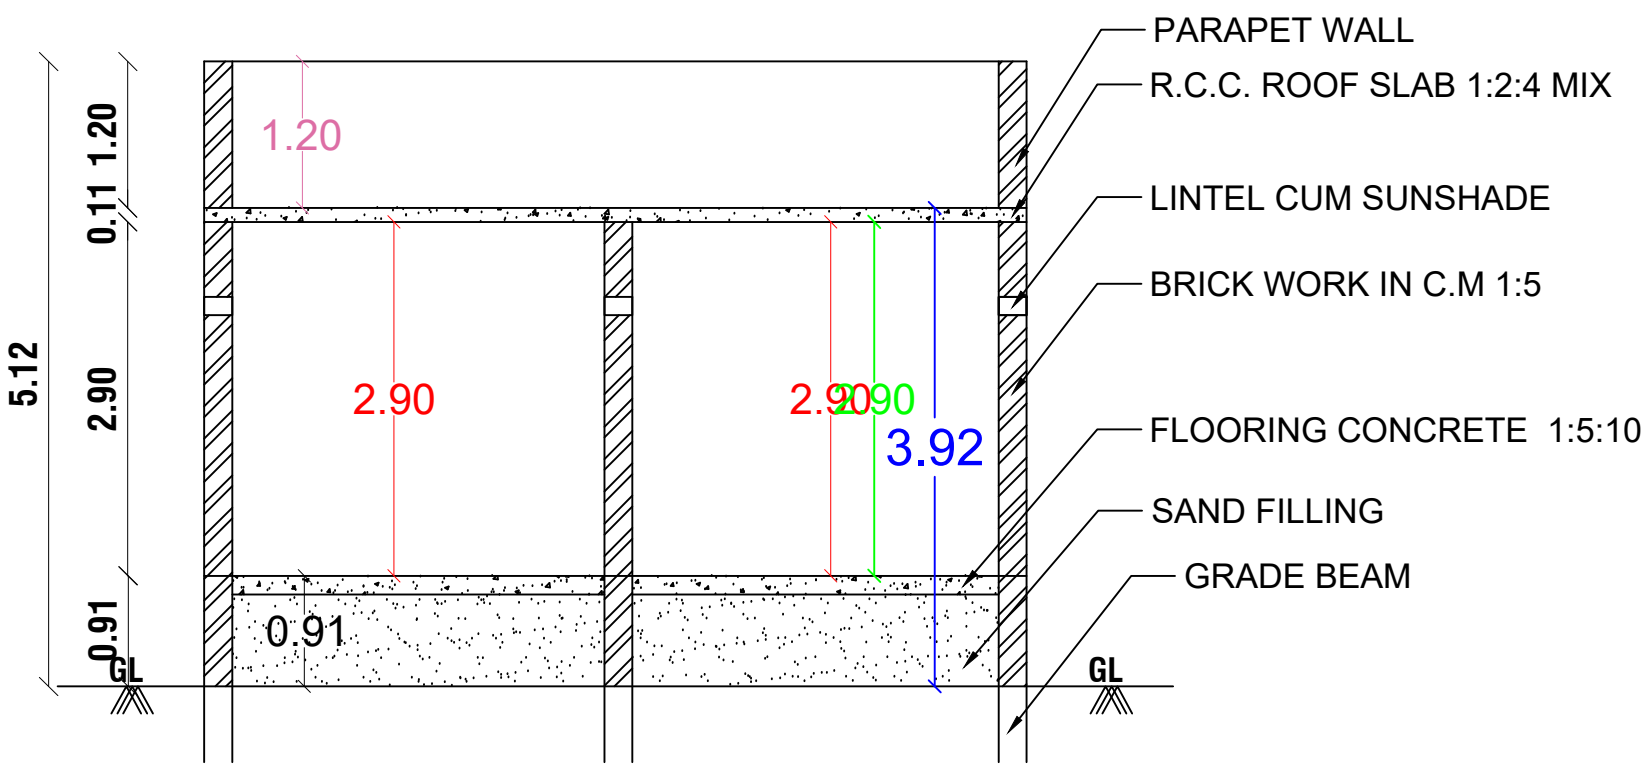


SECTION-AA

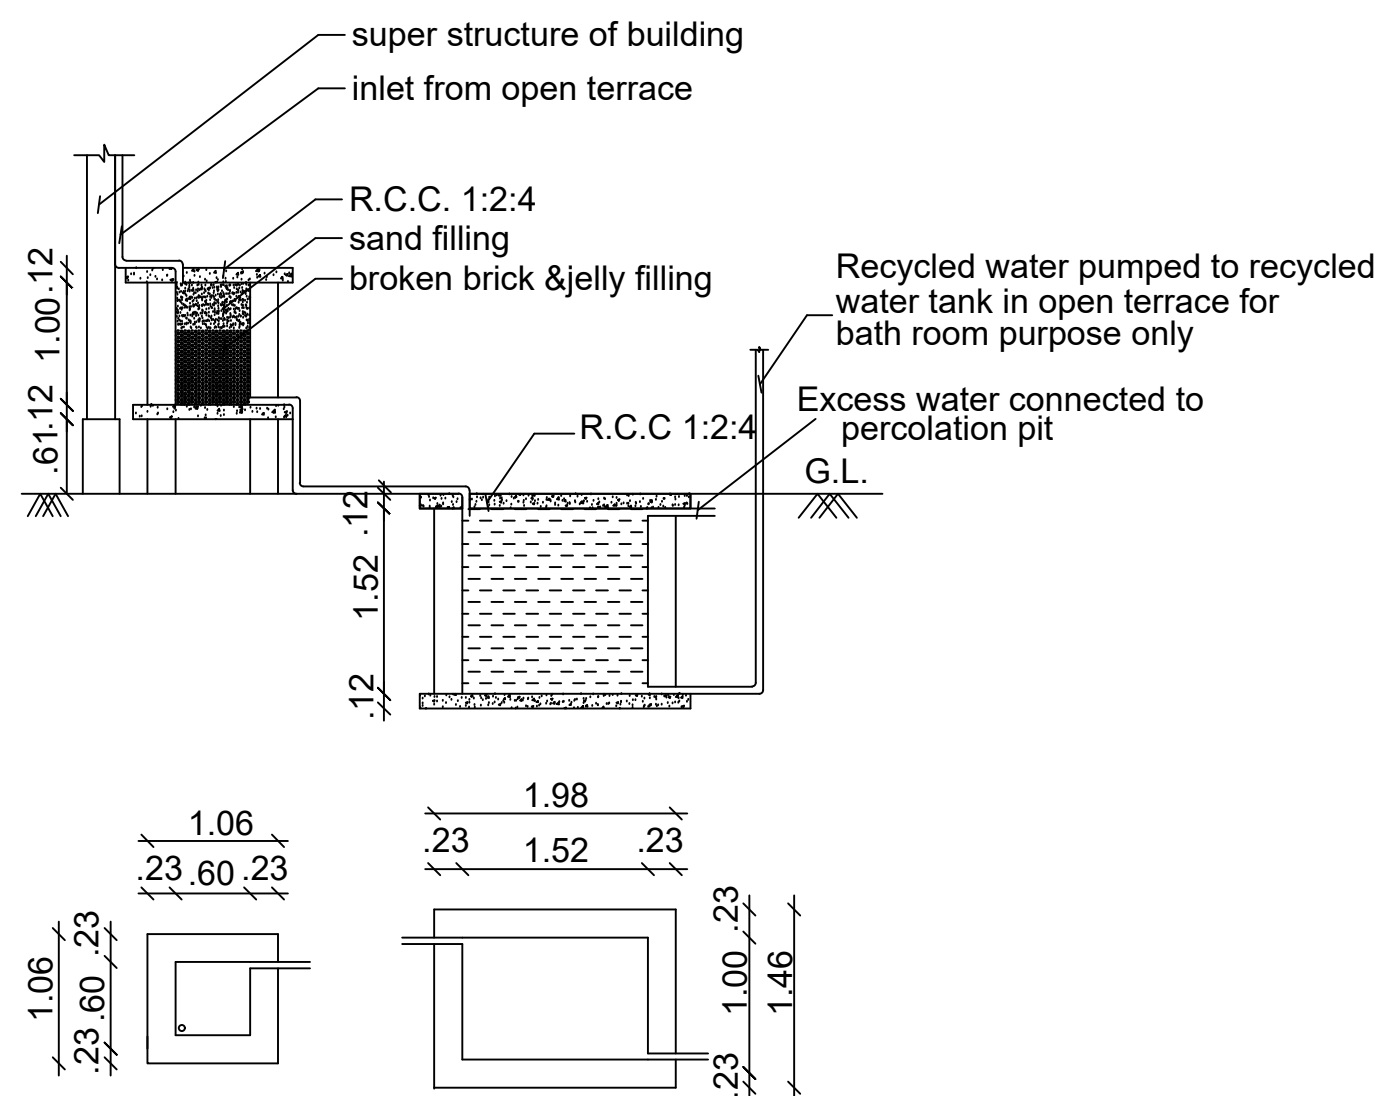


Sump and Filter Bed

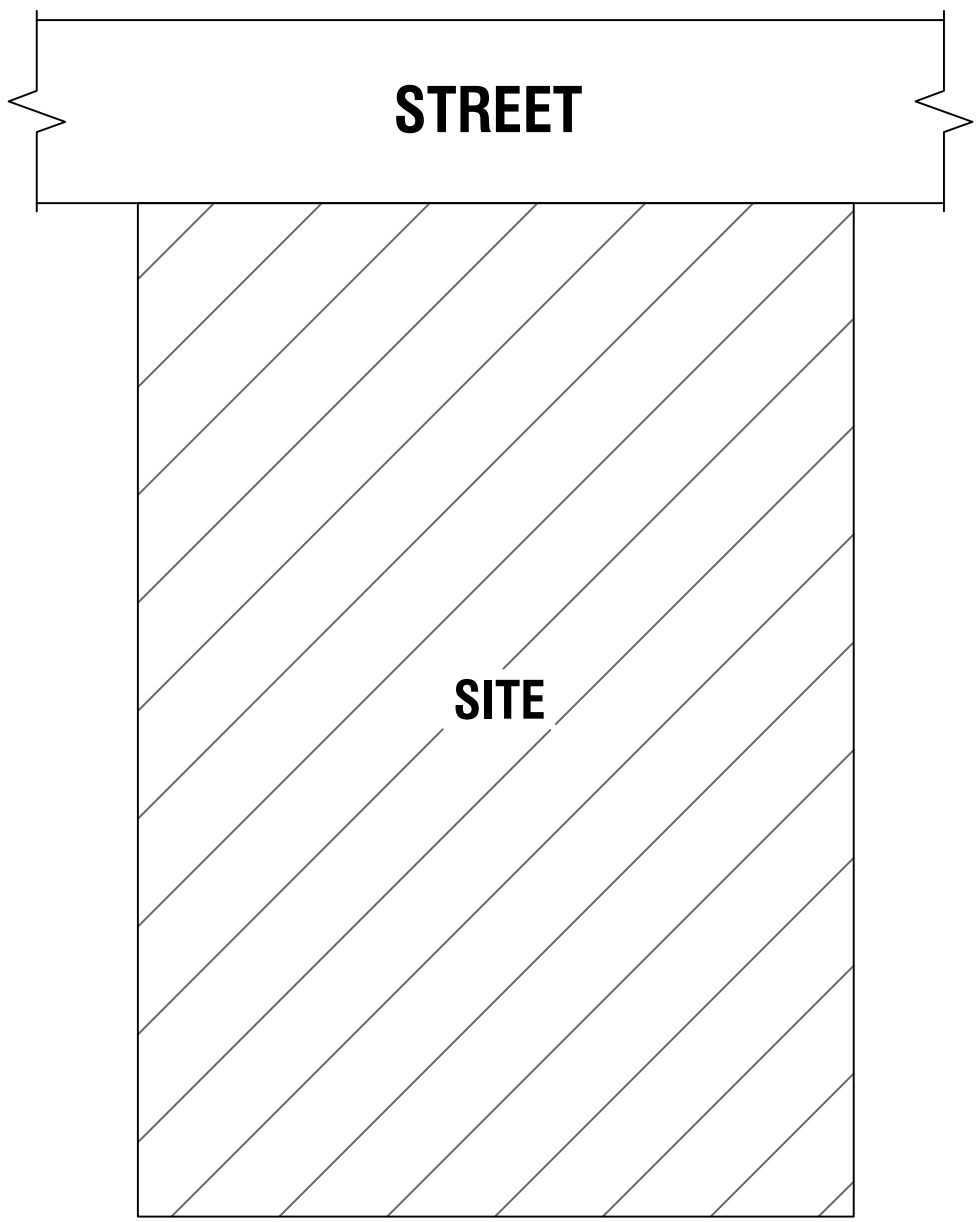


KEY PLAN (N.T.S)

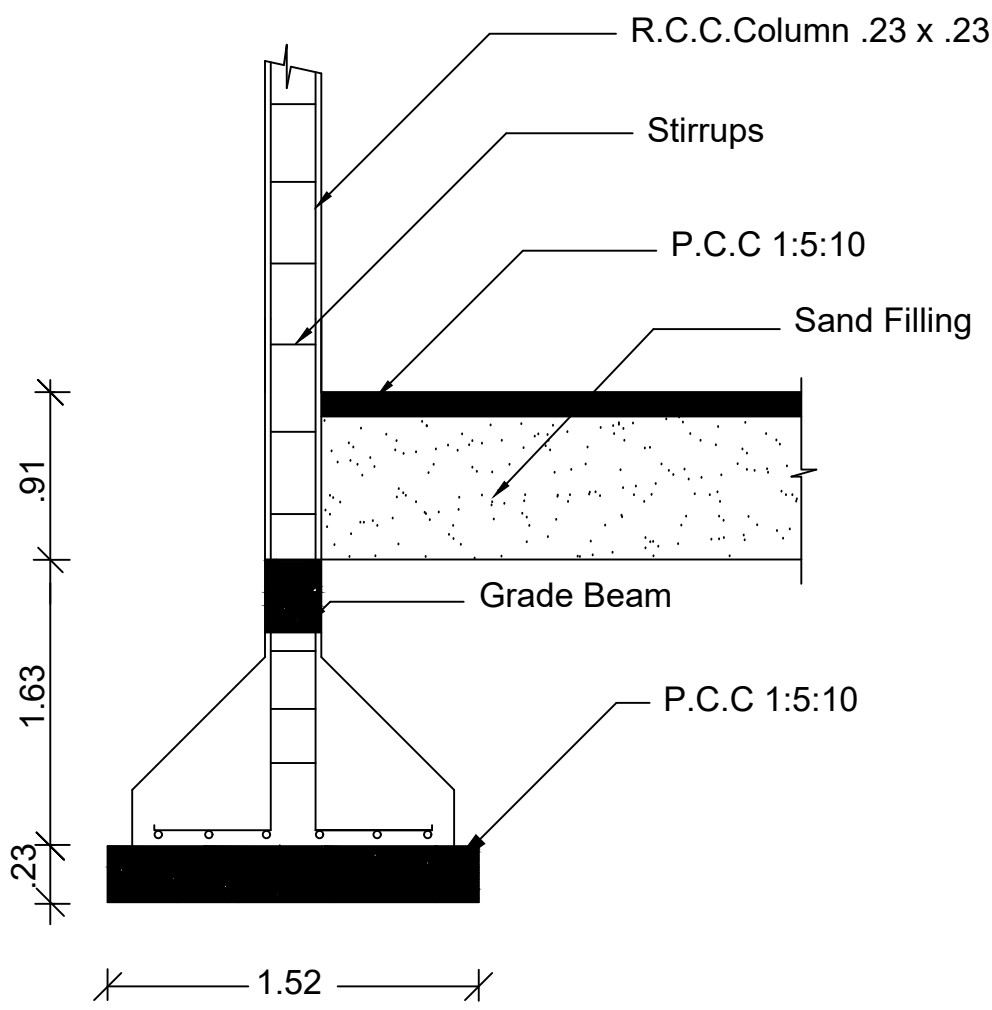


COLUMN DETAIL

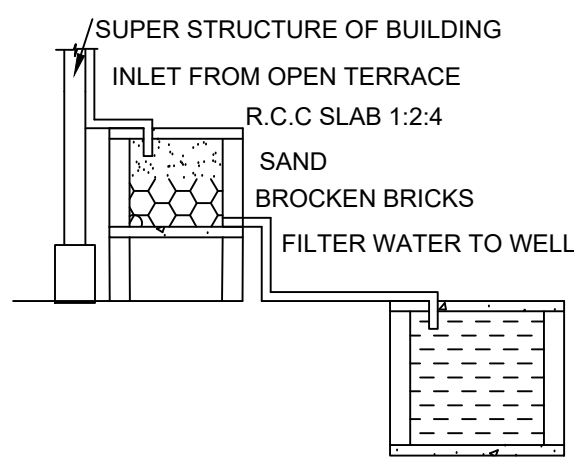


RAINWATER HARVESTING

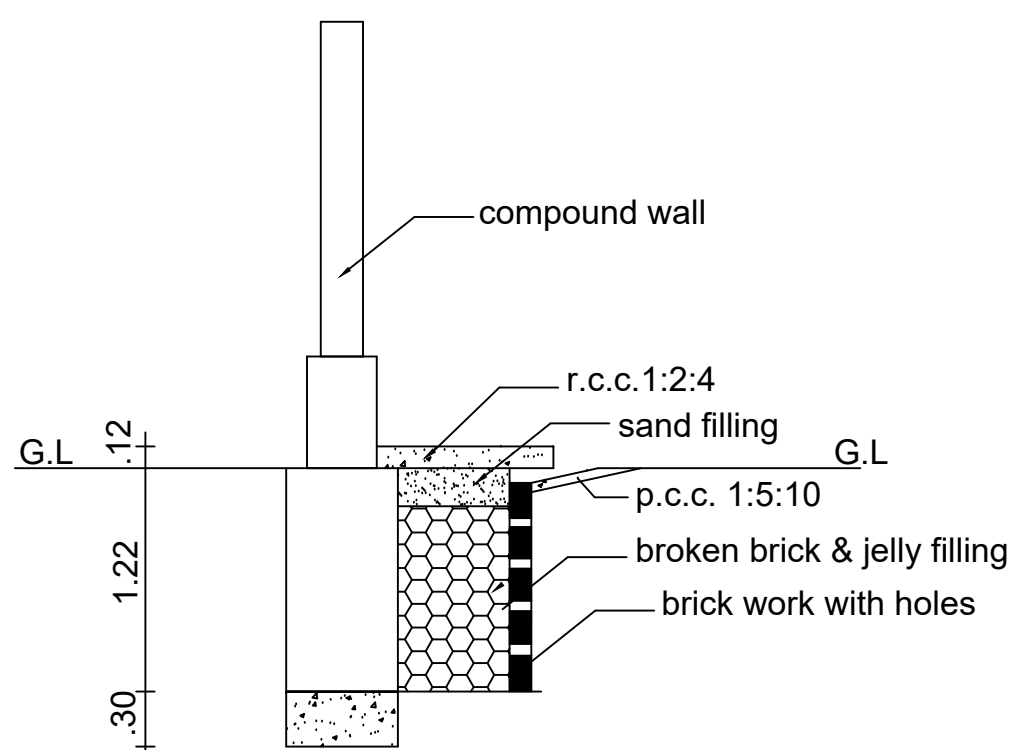


PLINTH BOUNDARY PERCOLATION PIT

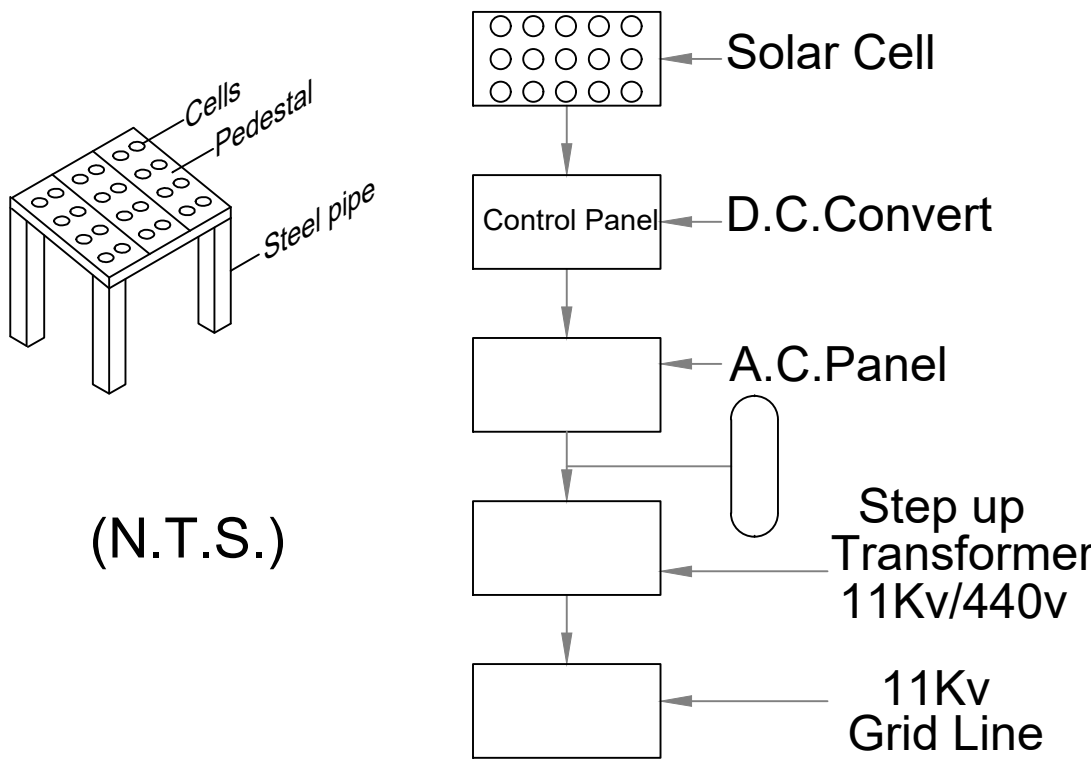


SOLAR SYSTEM FLOW DIAGRAM

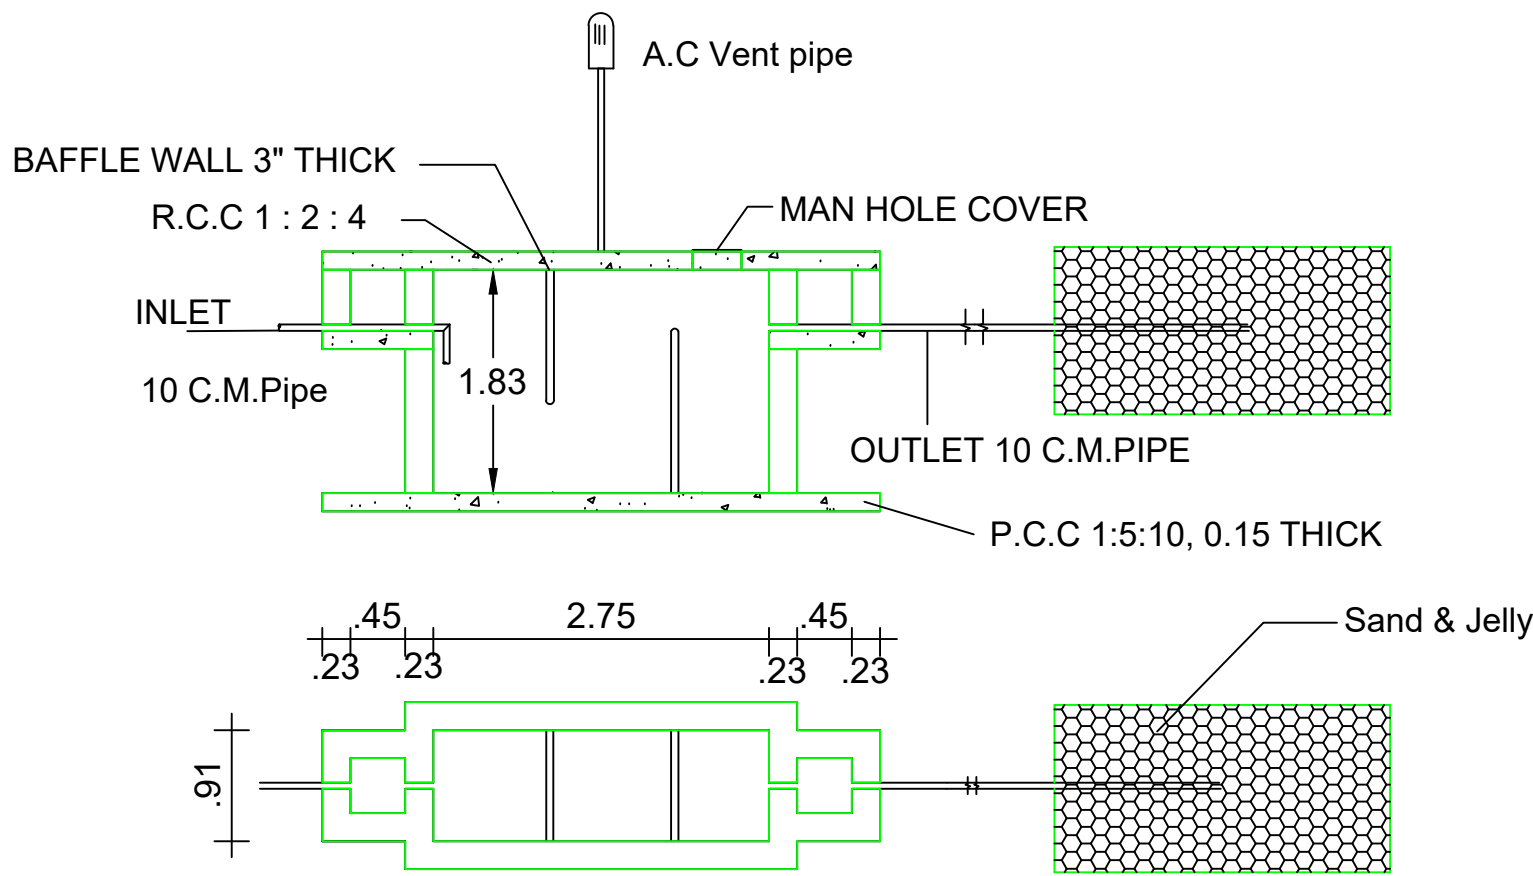

SEPTIC TANK AND TRENCH

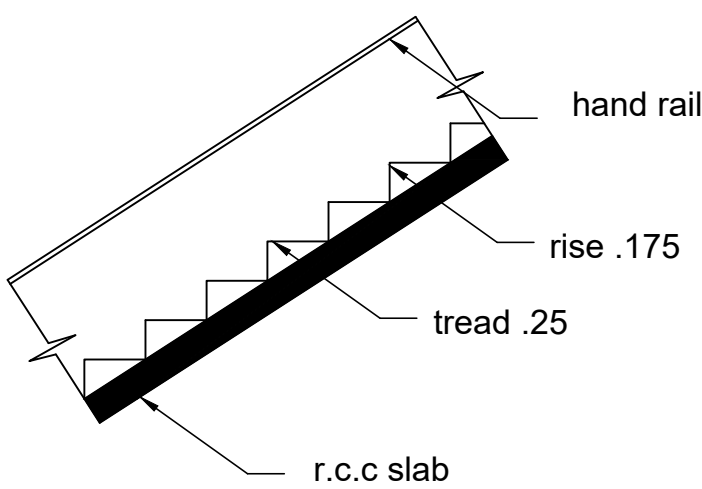

STAIR

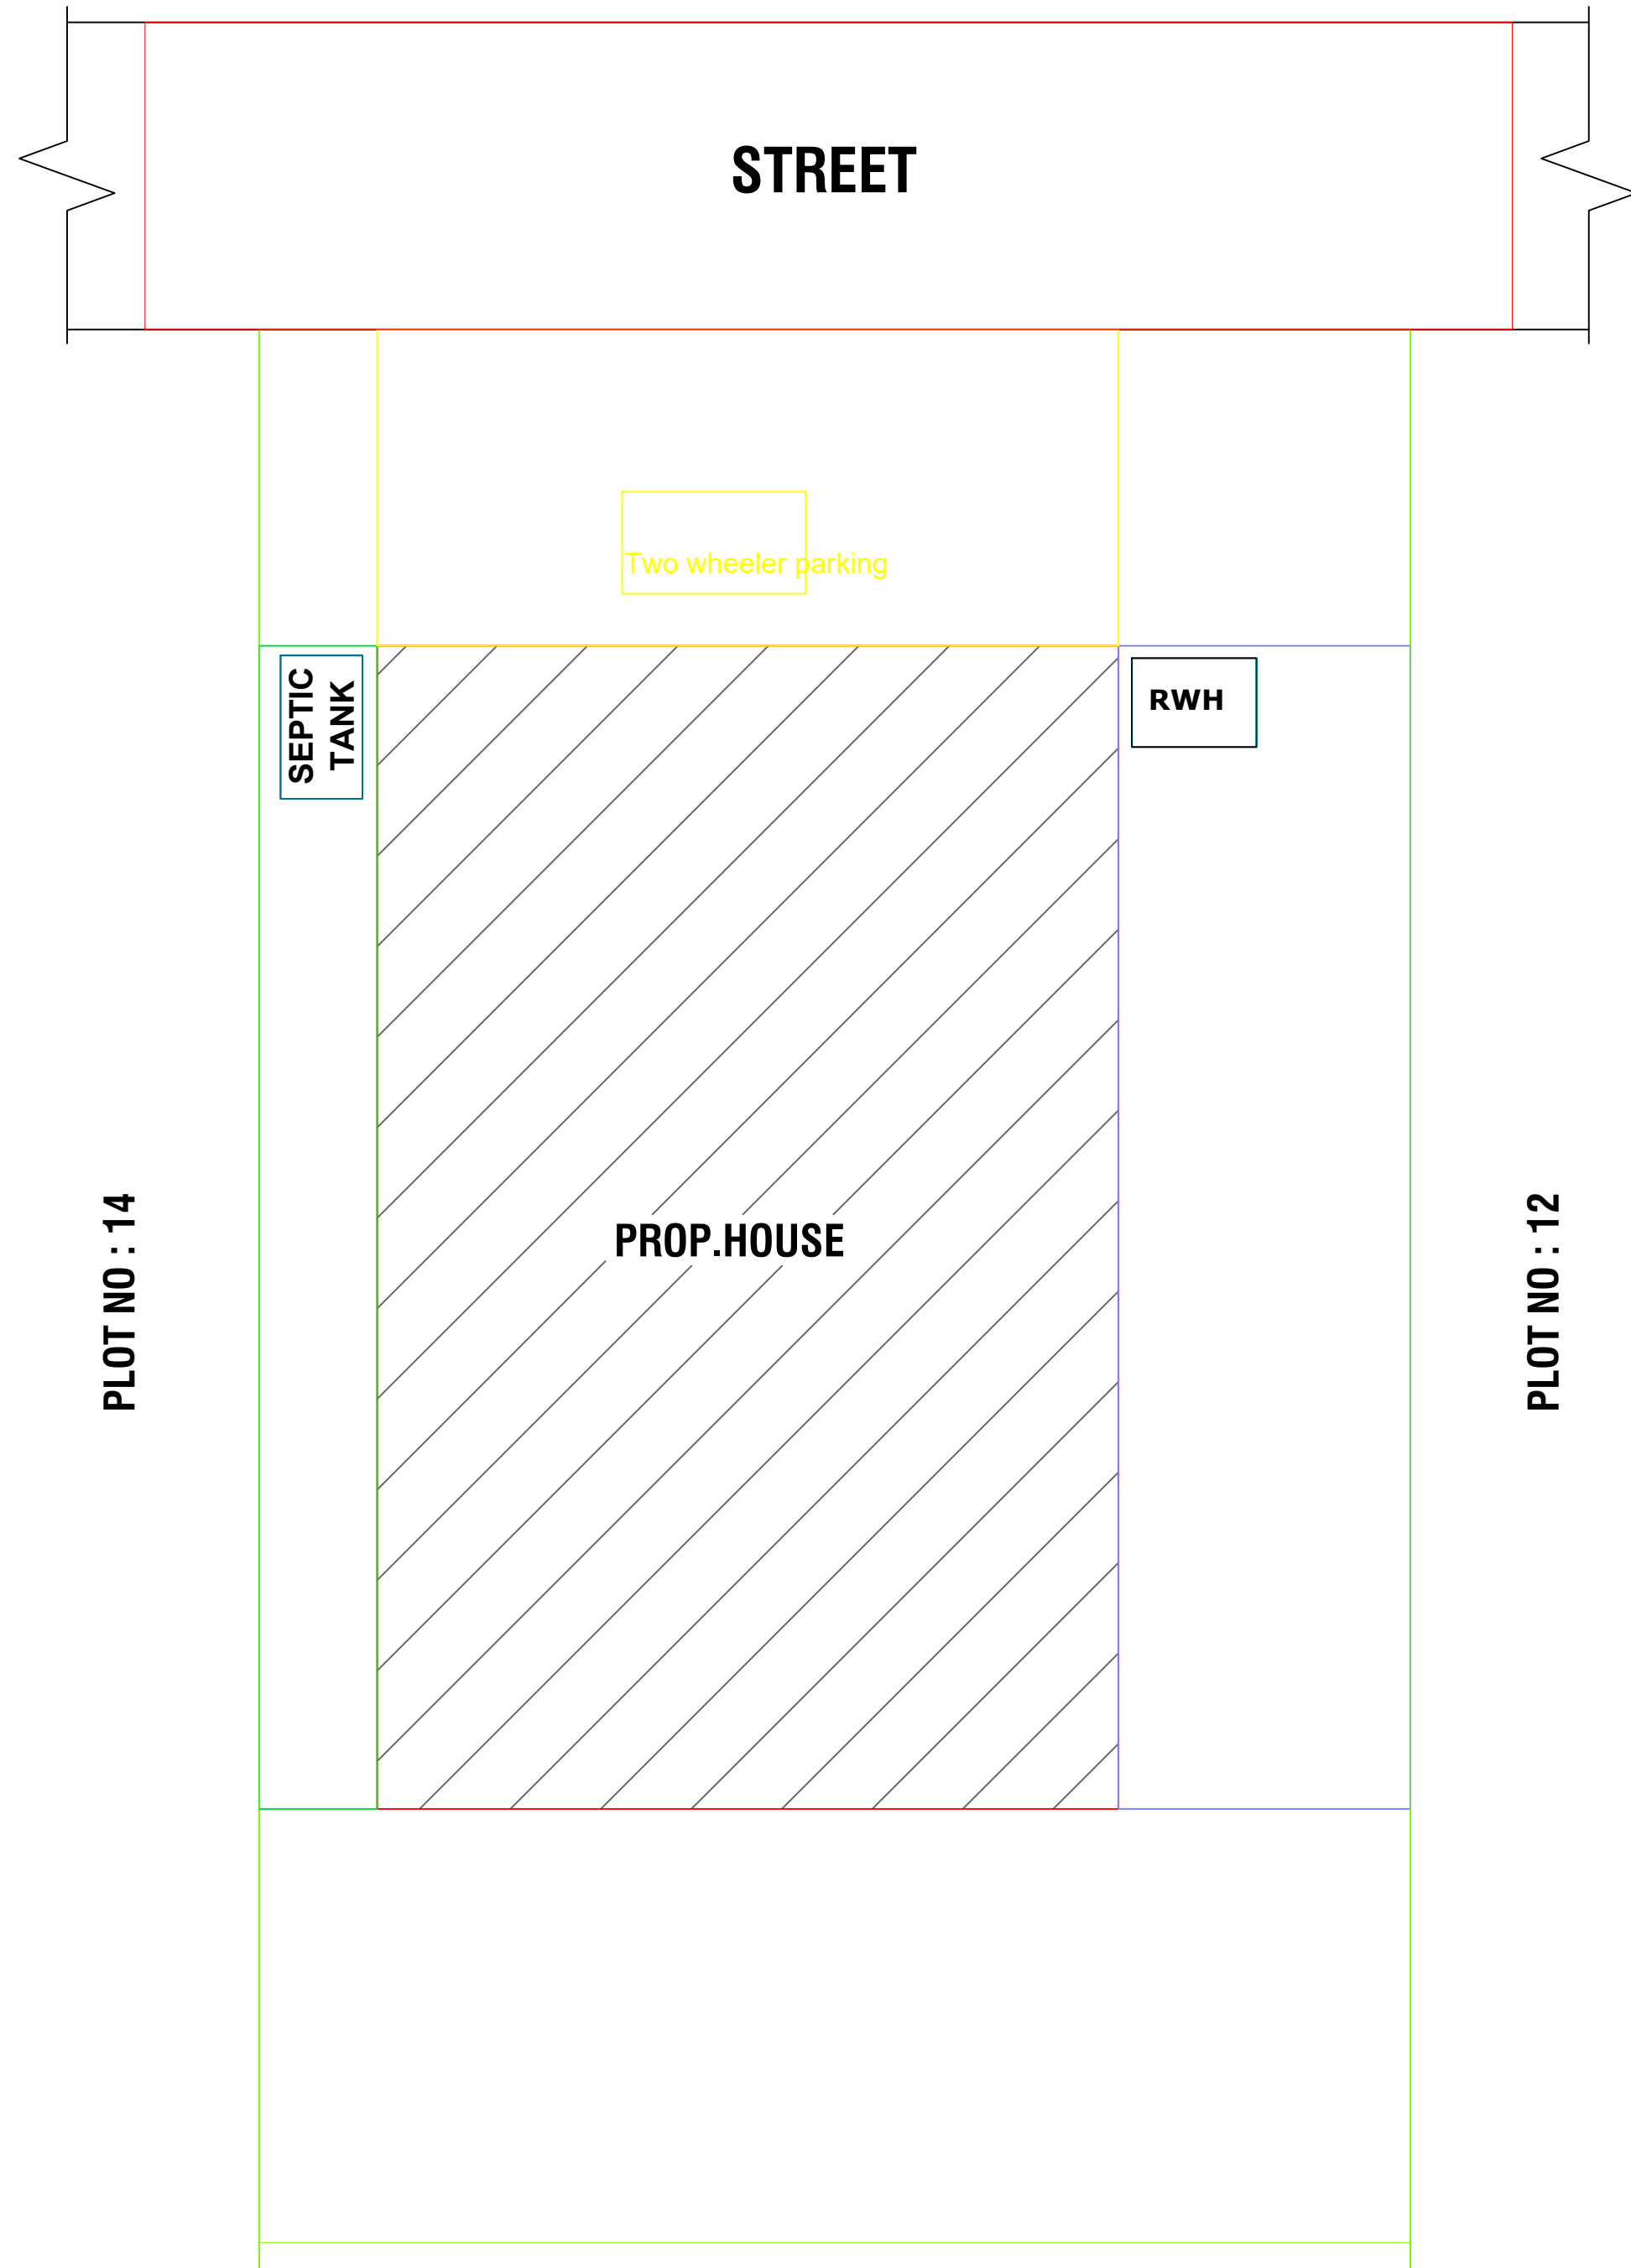

PLOT NO : 11,15

SITE PLAN

SCALE 1:100

OFFICE USE:

SCHEDULE OF JOINERY			COLOUR INDEX	
MD	MAIN DOOR	1.00 X 2.13	PROPOSED	
A/O	ARCH OPEN	0.91 X 2.13		
D1	DOOR	0.91 X 2.13	ROAD	
D2	DOOR	0.76 X 2.13		
W	WINDOW	1.52 X 1.22	SITE BOUNDARY	
J	JOLLY	1.52 X 1.22		
V	VENTILATOR	0.76 X 0.76		

AREA DETAILS	SQ.MT	SQ.FT
PLOT AREA(AS PER DOCUMENT)	213.00	2292.71
PLOT AREA(AS PER SUPERIMPOSED)	213.00	2292.71
PLINTH AREA	82.25	885.33
OPEN SPACE	130.75	1407.38
F.S.I	130.75	

R. velu

APPLICANT'S SIGNATURE

Signature of Registered Professional
Er. T. Anandaraj, M Tech.,
Consulting Civil Engineer &
Licensed Building Surveyor
ANAND CONSTRUCTIONS
82, INDIRA MARKET,
THISAIYANVILAI · 627 657
PHONE 272231 CELL 98425 18066.

REGISTERED ENGINEER