


PLAN SHOWING THE PROPOSED CONSTRUCTION OF R.C.C ROOF RESIDENTIAL GROUND FLOOR BUILDING IN S.NO:158/2A, KOODANKULAM VILLAGE AND PANCHYAT,RADHAPURAM (TALUK) , TIRUNELVELI DISTRICT.

APPLICANT NAME: Mr.D.JOSEPH THANGA SELVAN., ,

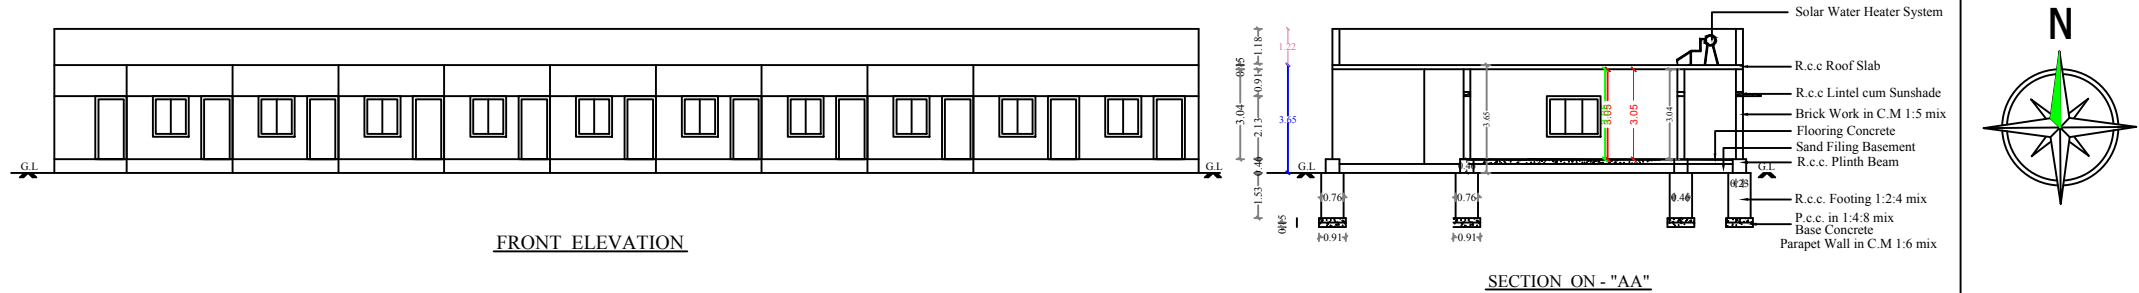

APPROVAL AUTHORITY

COLOR INDEX

SITE BOUNDRY

PRO. R.C.C ROOF RESIDENTIAL BUILDING

ROAD DETAILS

PARKING STALL DETAILS

CAR SPACE	0	1
BIKE SPACE	0	1

SCALE = 1" = 8'-0" (1:100) All Dimensions Are In Meters

SCHEDULE OF JOINERIES

DESCRIPTION	SIZE IN FEET	SIZE IN M
Main Door - MD	3'6" x 7'0"	1.07 x 2.13
Door - D1	3'0" x 7'0"	0.91 x 2.13
Door - D2	2'9" x 7'0"	0.84 x 2.13
Open - O	4'0" x 7'0"	1.22 x 2.13
Window - W1	4'0" x 4'0"	1.22 x 1.22
Kitchen Window - KW	4'0" x 3'6"	1.22 x 1.06
Ventilator - V	2'6" x 2'0"	0.76 x 0.61

AREA OF THE PROPOSED CONSTRUCTION DETAILS

DESCRIPTION	SQ.FT	SQ.M
Area of the Site (as per Document)	778926.09	72364.00
Plinth Area of the Building	5765.52	535.63
Area of the Open Space	773160.57	71828.37



FSI = Total Builtup Area / Total Site Area = 0.07

[Handwritten Signature]

APPLICANT SIGN

[Handwritten Signature]
Signature of Registered Professional
Er. T. Anandaraj, M Tech.,
Consulting Civil Engineer &
Licensed Building Surveyor
ANAND CONSTRUCTIONS
82, INDIRA MARKET,
THISAIYANVILAI - 627 657
PHONE 272231 CELL 98425 18086

ENGINEER / L.B.S

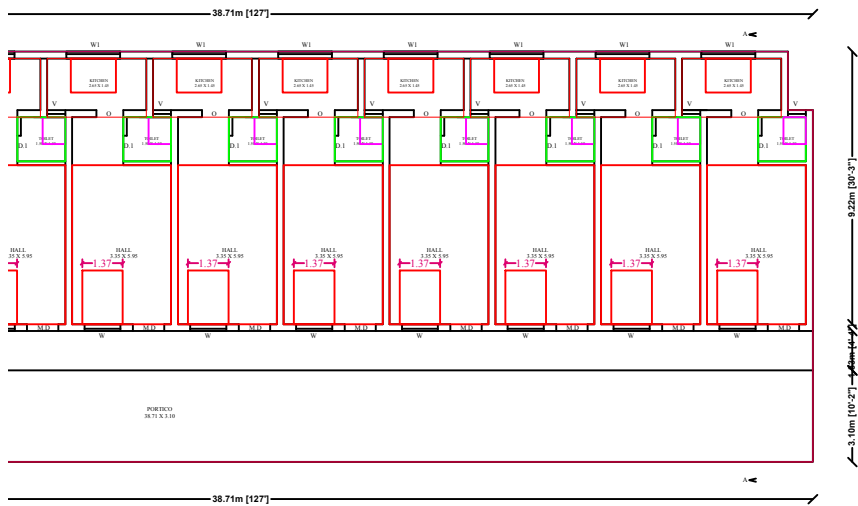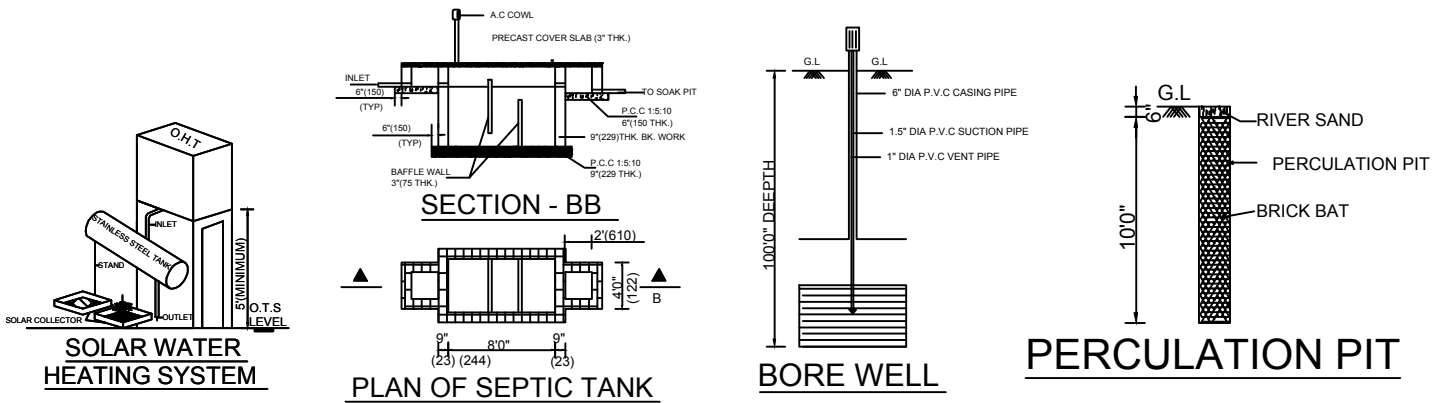

GROUND FLOOR PLAN

KEY PLAN