


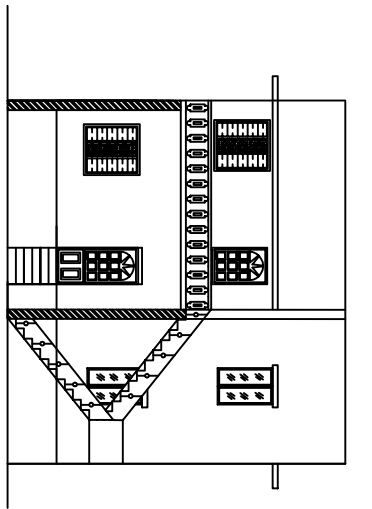


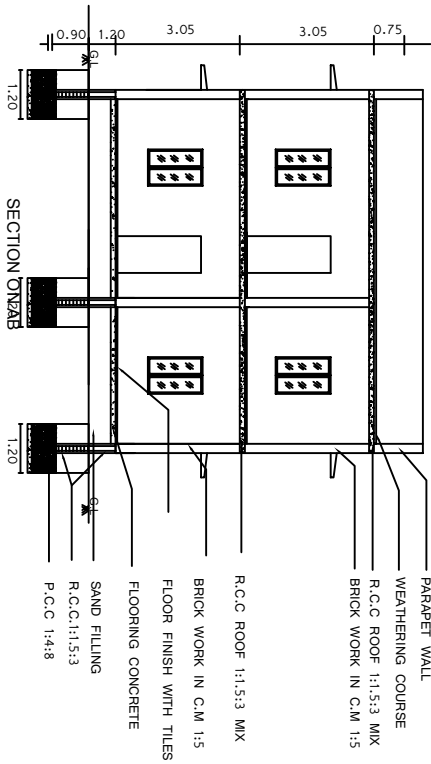


FRONT ELEVATION

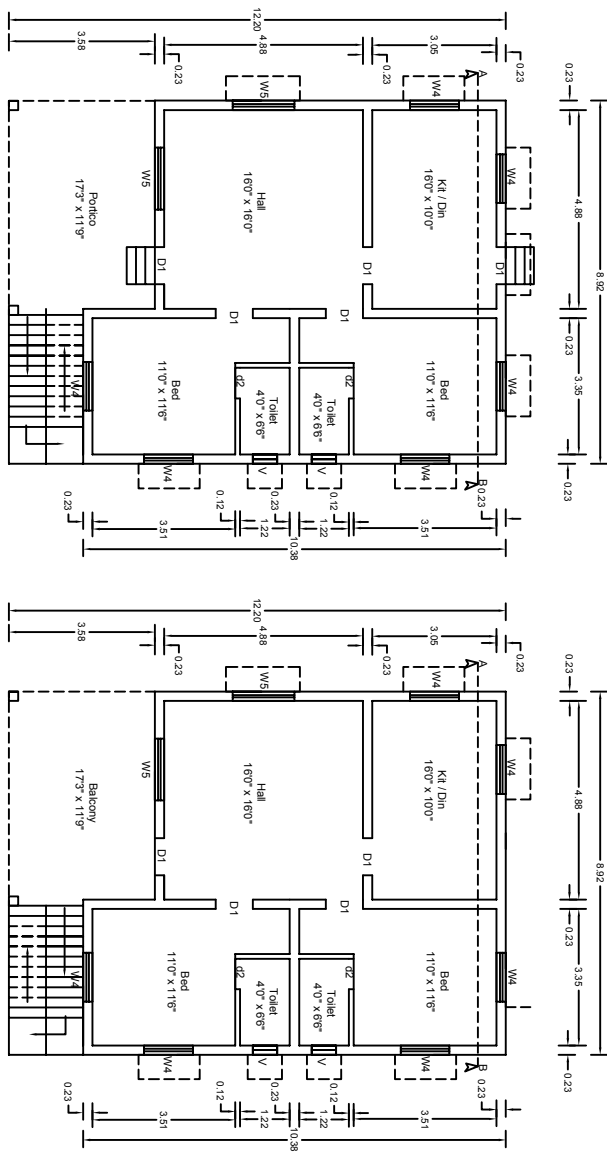


SECTION ONE

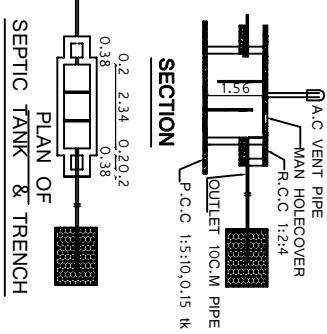



GROUND FLOOR PLAN

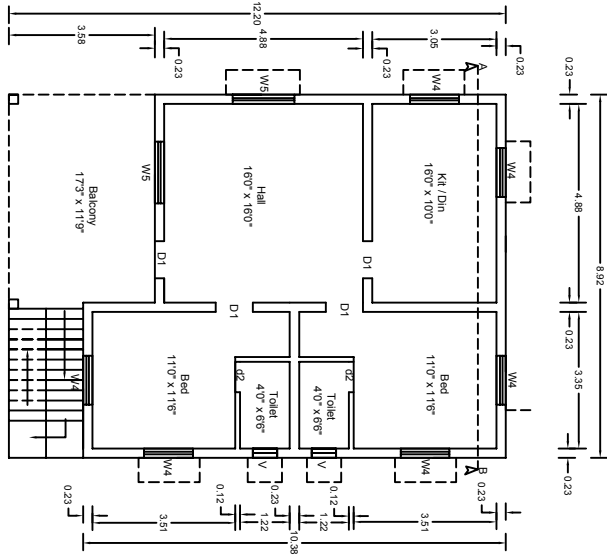

FIRST FLOOR PLAN

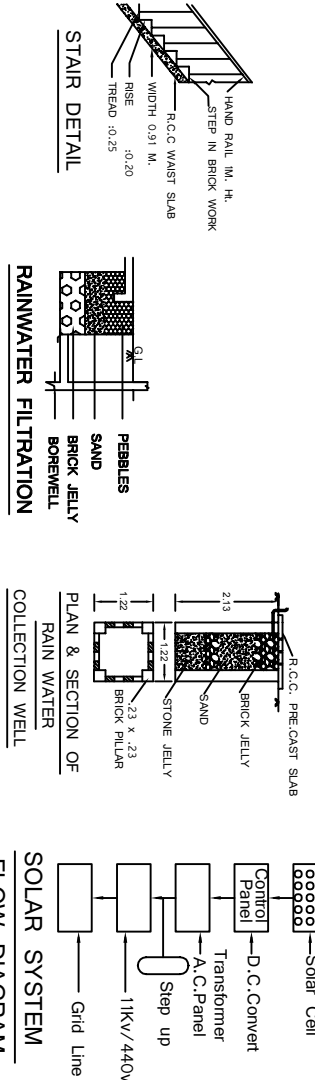

SOLAR SYSTEM FLOW DIAGRAM

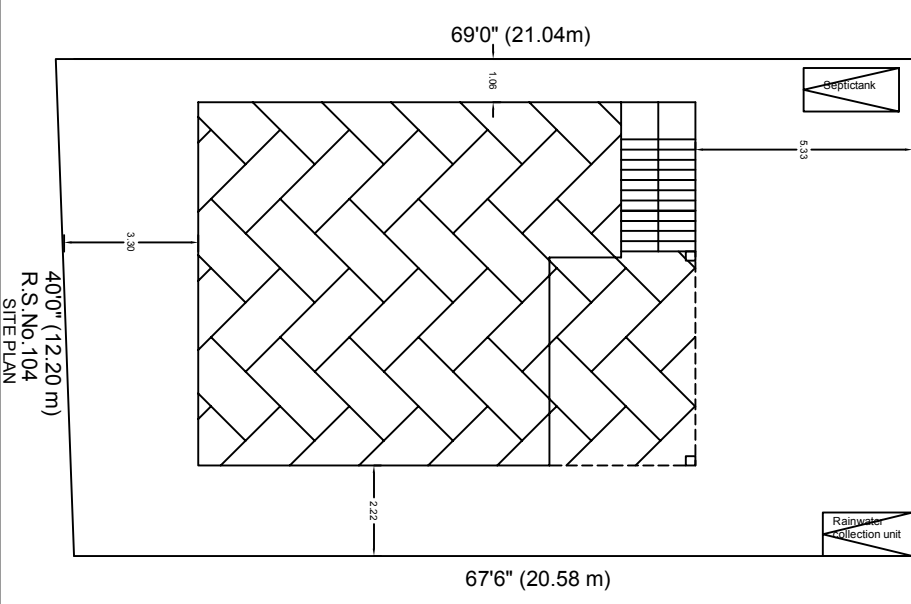 

THE PROPOSED CONSTRUCTION OF GROUND FLOOR AND FIRST FLOOR RESIDENCE FOR
MISS. M. MIRIYAM KAVITHA PRIYADHARSHINI, D/O. MR. MARTIN, IN R.S.NO.105, PLOT
NO.32, AT GANAPATHI PURAM, REDDIYAR PATTI VILLAGE, REDDIYAR PATTI VILLAGE
PANCHAYAT, PALAYAMKOTTAI PANCHAYAT UNION, TIRUNELVELI DISTRICT.

AREA STATEMENT			SCHEDULE OF JOINERIES		
DESCRIPTION	SQ.M	SQ.FT	TYPE	DESCRIPTION	SIZE IN M
Site Area	253.62	2730.00	O	OPEN	0.91X2.10
Plinth Area (G.F.)	83.60	899.65	D1	DOOR	0.91X2.10
Floor Area (G.F.)	71.60	770.70	D2	DOOR	0.75X2.10
Plinth Area (F.F.)	83.60	899.65	W5	WINDOW	1.50X1.37
Floor Area (F.F.)	71.60	770.70	W4	WINDOW	1.20X1.37
Porico	18.29	196.88	W3	WINDOW	0.91X1.37
Balcony	18.29	196.88	V	VENTILATOR	0.91 X 0.65
Open Area	151.42	1629.88			

COLOUR CODE REFERENCE

☐ SITE

☐ PROPOSED

☐ EXISTING

☐ ROAD/STREET

SCALE: 1:100 DATE: 06.04.2024 DRAWN BY : A.Parvathi DRG. NO.: 43

NOTE

All Dimension are metre.

Waste water to be used in garden.

Rain water Harvest well provided in site.

Exhaust fan provided in kitchen.

Chimney to be provided over the kitchen.

Canllever open staircase provided.

Solar system water tank to be provided.

"U" Traps provided in septic tank prevent curb breeding of mosquitoes.

EX - Exhaust fan provided.

SHRI BALAJI CONSULTANT
ENGINEERS AND BUILDERS

S B C

233G - MADURAI RO,
SANKARNAGAR - 627.
CELL NO : 94434 046

