



PLAN SHOWING THE PROPOSED CONSTRUCTION OF RESIDENTIAL BUILDING IN RE. SY. NO:208/4B

DHANAKKAR KULAM VILLAGE, DHANAKKAR KULAM PANCHAYAT, RADHAPURAM TALUK, TIRUNELVELI DISTRICT.


NAME OF OWNER- M. ESAKKIYAPPAN S/o Mr. MASANAKONAR

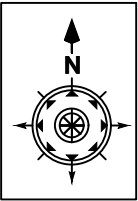


ELEVATION

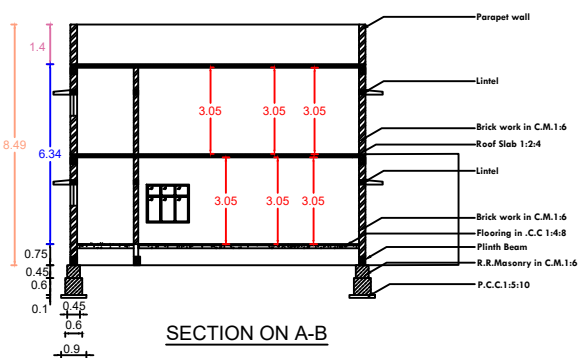


SECTION ON A-B

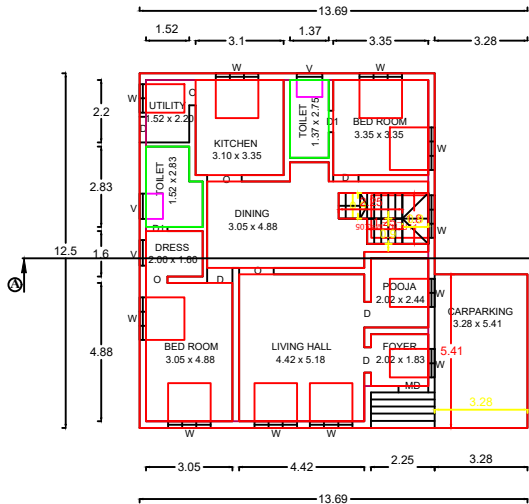


GROUND FLOOR PLAN

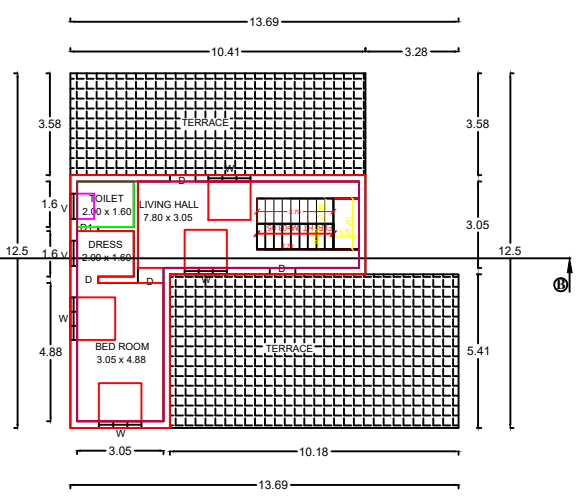


FIRST FLOOR PLAN

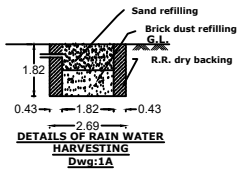


DETAILS OF RAIN WATER HARVESTING

 


Solar panel

 


Solar water heater

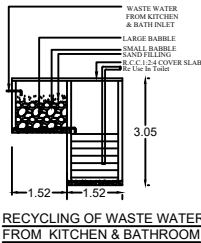


RECYCLING OF WASTE WATER FROM KITCHEN & BATHROOM

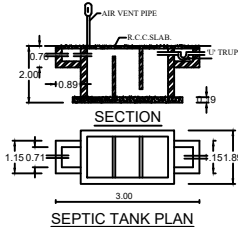


SEPTIC TANK PLAN

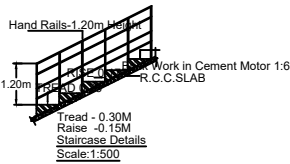


Hand Ralls-1.20m Height

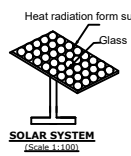


SOLAR SYSTEM

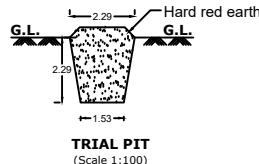

TRIAL PIT

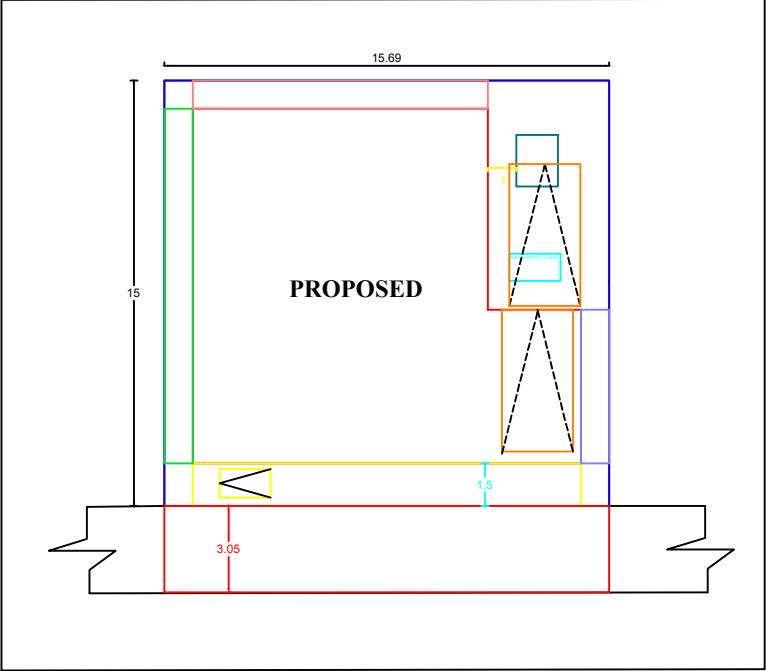

SITE PLAN

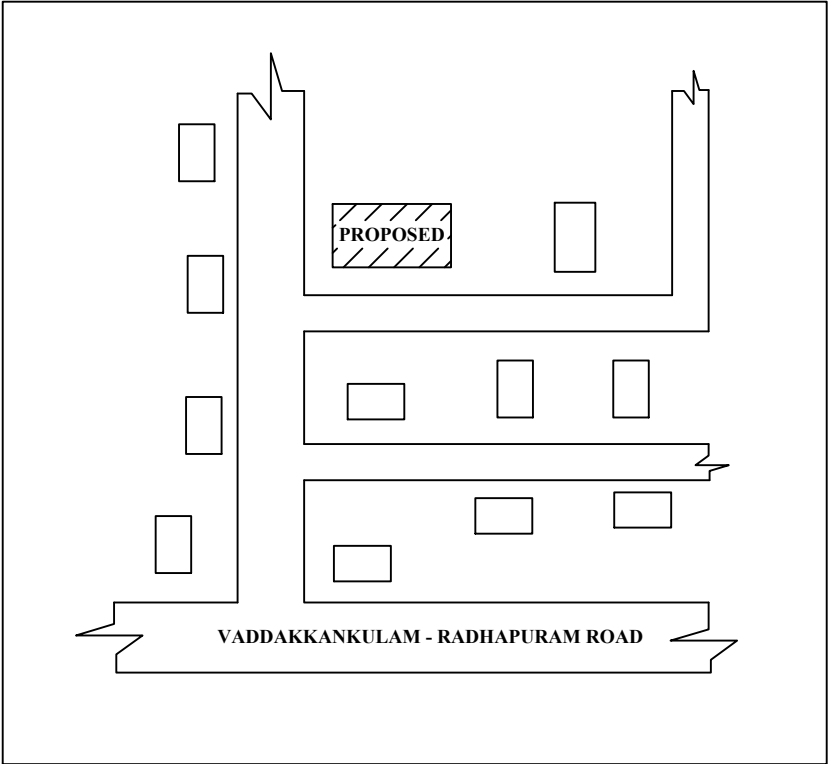

VADDAKKANKULAM - RADHAPURAM ROAD

ALL DIMENSIONS ARE IN METER
PLAN SCALE 1:100

CERTIFIED THAT PROVISIONS SHALL BE MADE TO
"RAIN WATER HARVESTING" ARRANGEMENTS
SYSTEM IN THE PROPOSED CONSTRUCTION

REFERENCE	
MD-DOOR	-- 1.05 x 2.10
D-DOOR	-- 1.00 x 2.10
D1-DOOR	-- 0.75 x 2.10
W-WINDOW	-- 1.20 x 1.35
KW-WINDOW	-- 1.20 x 1.05
FW-WINDOW	-- 0.60 x 1.80
V-VENTILATOR	-- 0.90 x 0.75

AREA DETAILS	SQ.M	SQ.FT
AREA OF THE SITE	447.98	4822.06
GF PLINTH AREA	147.87	1591.67
FF PLINTH AREA	55.53	597.72

M. ESAKKIYAPPAN
SIGNATURE OF LAND AND BUILDING OWNER

Er.T.PONNUTHURAI,
LICENSED BUILDING SURVEYOR,
HIMALAYA BUILDERS,
VADAKKANKULAM-627116,
MOB:9443182075

HIMALAYA BUILDERS
12/687 G,near state bank ,
Radhapuram road,
Vadakkankulam.

6380905968	Drawn by - P. Arockiya Sabena
6380905968	Checked by - T. Ponnuthurai
Date :24.06.2024	gmail:himalaya.vadavai@gmail.com