



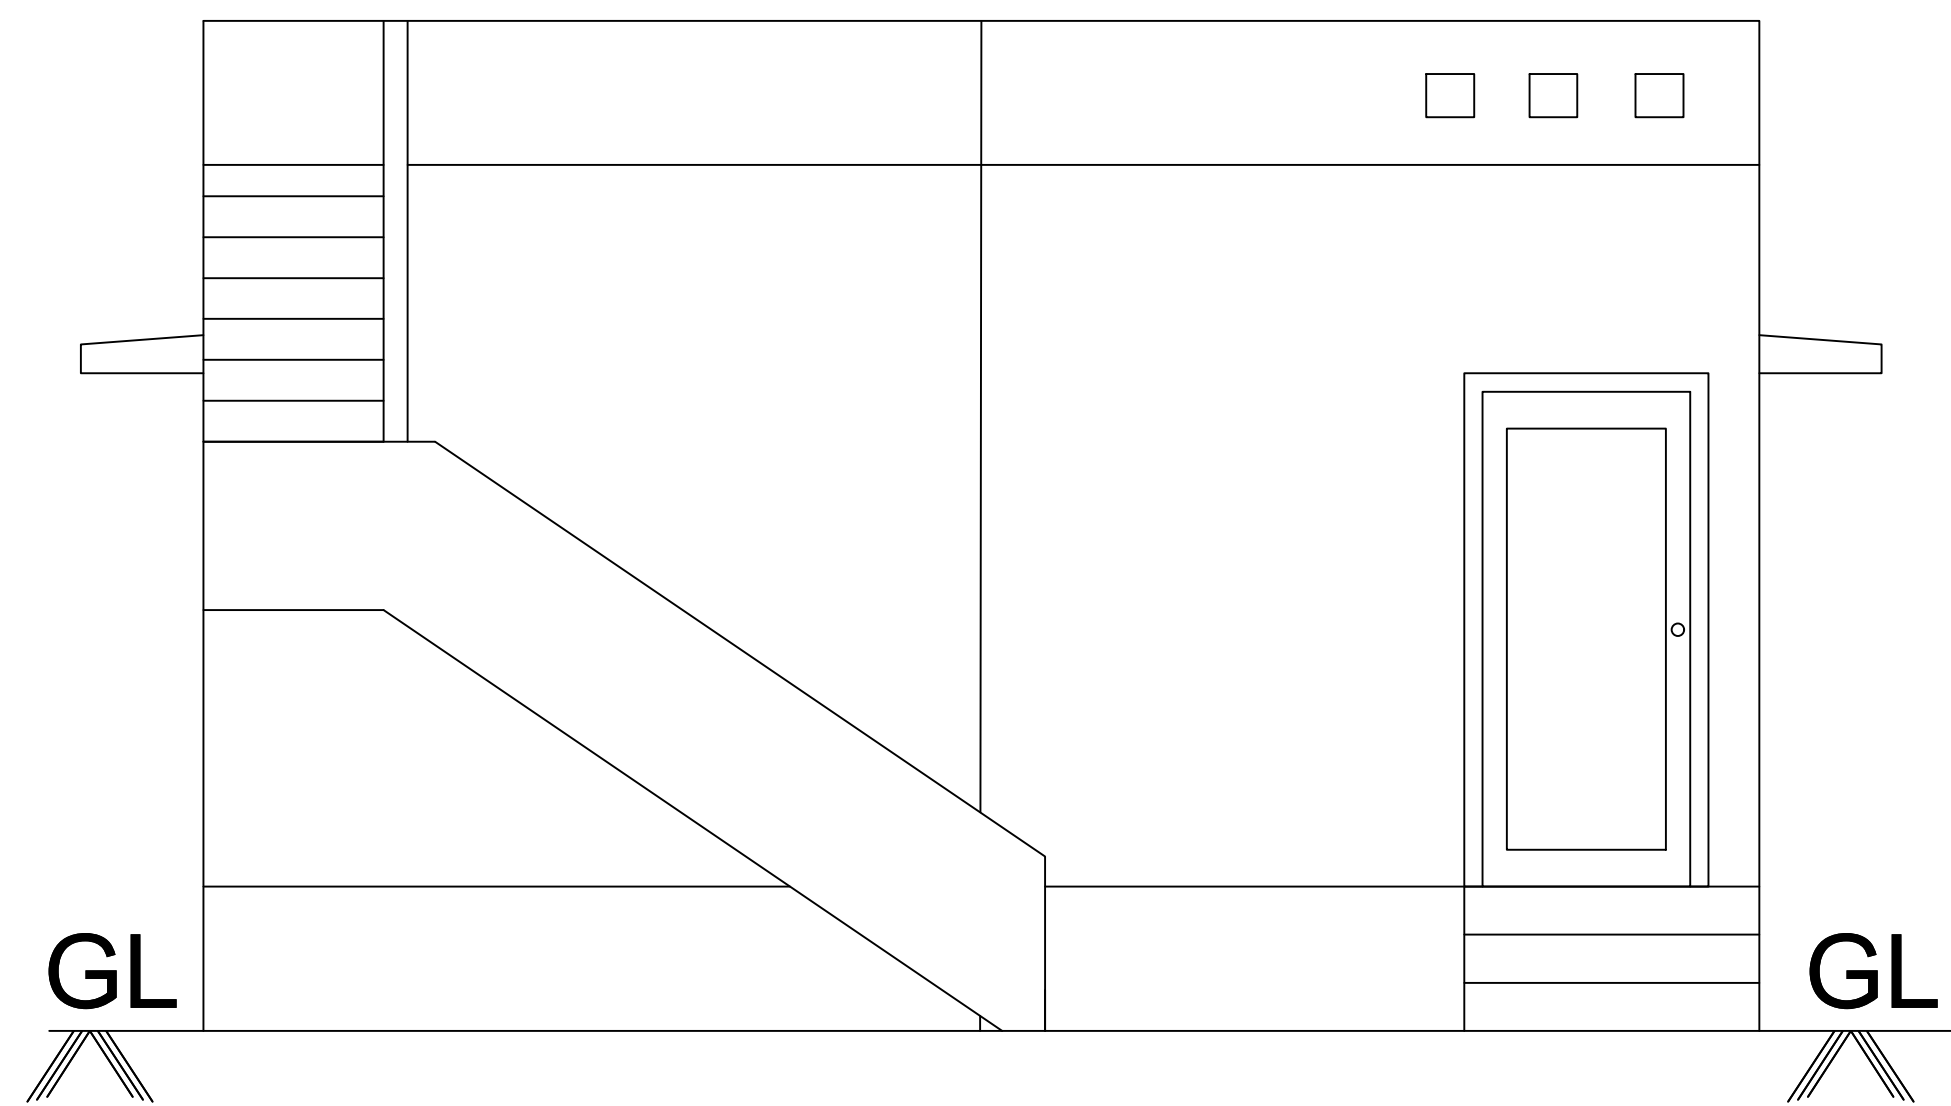

ELEVATION

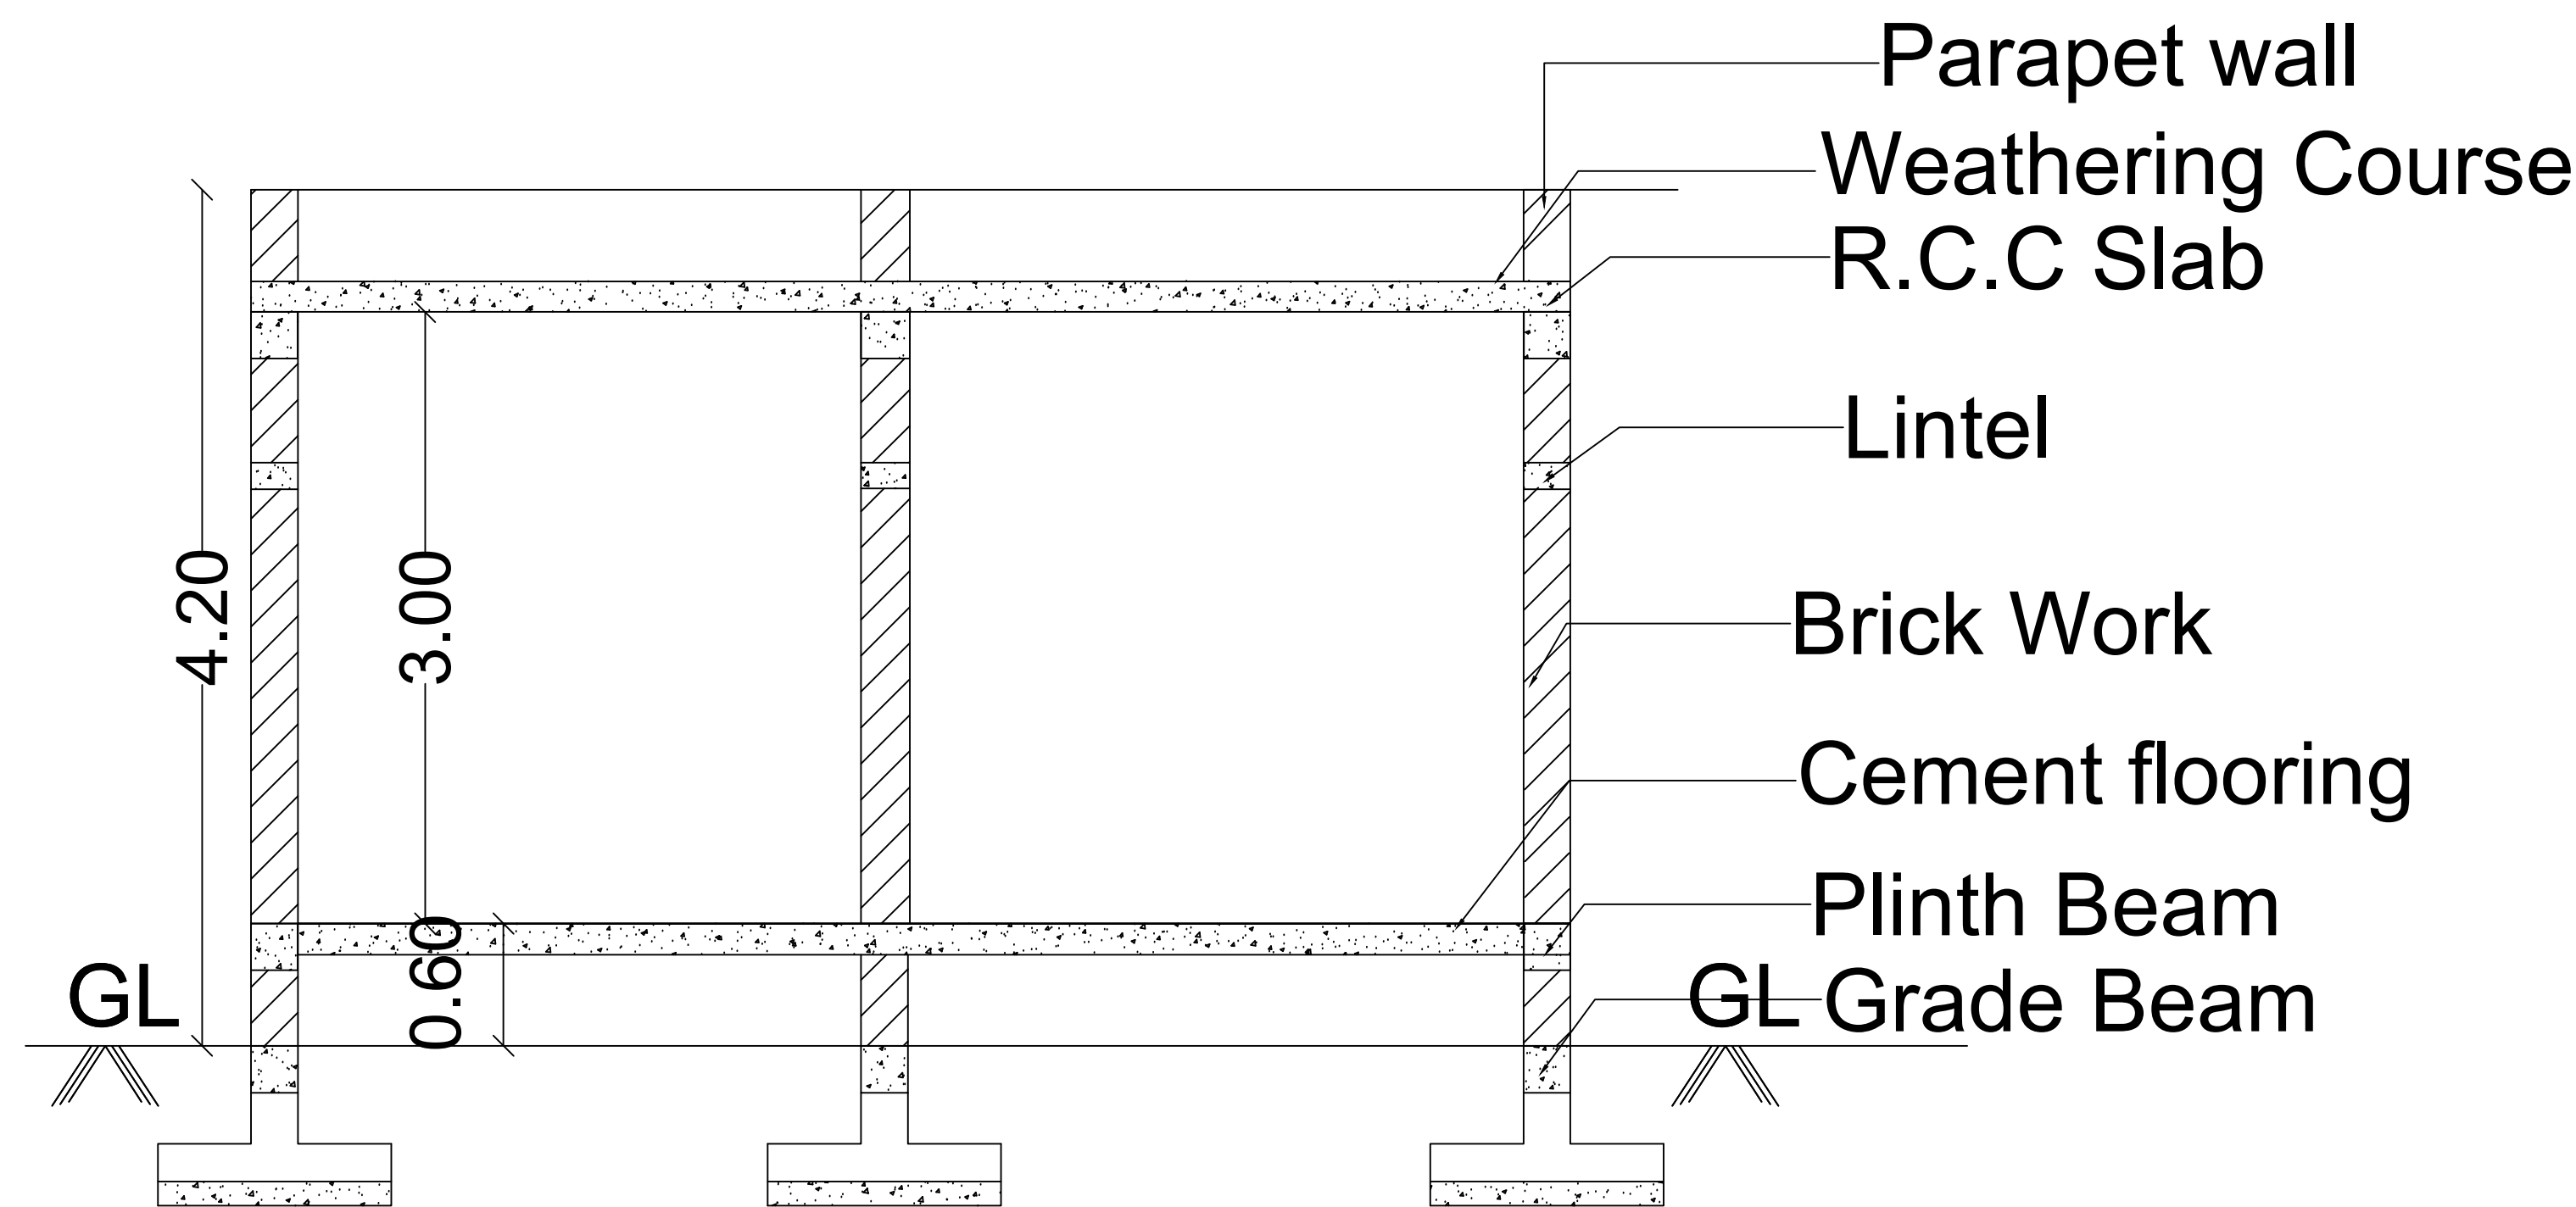


SECTION A-A


PLAN SHOWING THE PROPOSED RE
CONSTRUCTION OF RESIDENTIAL
HOUSE BUILDING WITH EXISTING
BUILDING IN BEARING D.NO: S.NO:
327/2A6, DEVARKULAM VILLAGE &
PANCHAYAT, MANUR UNION, MANUR
TALUK, TIRUNELVELI DISTRICT.

ALL DIMENSIONS ARE IN METER

SCALE 1:100

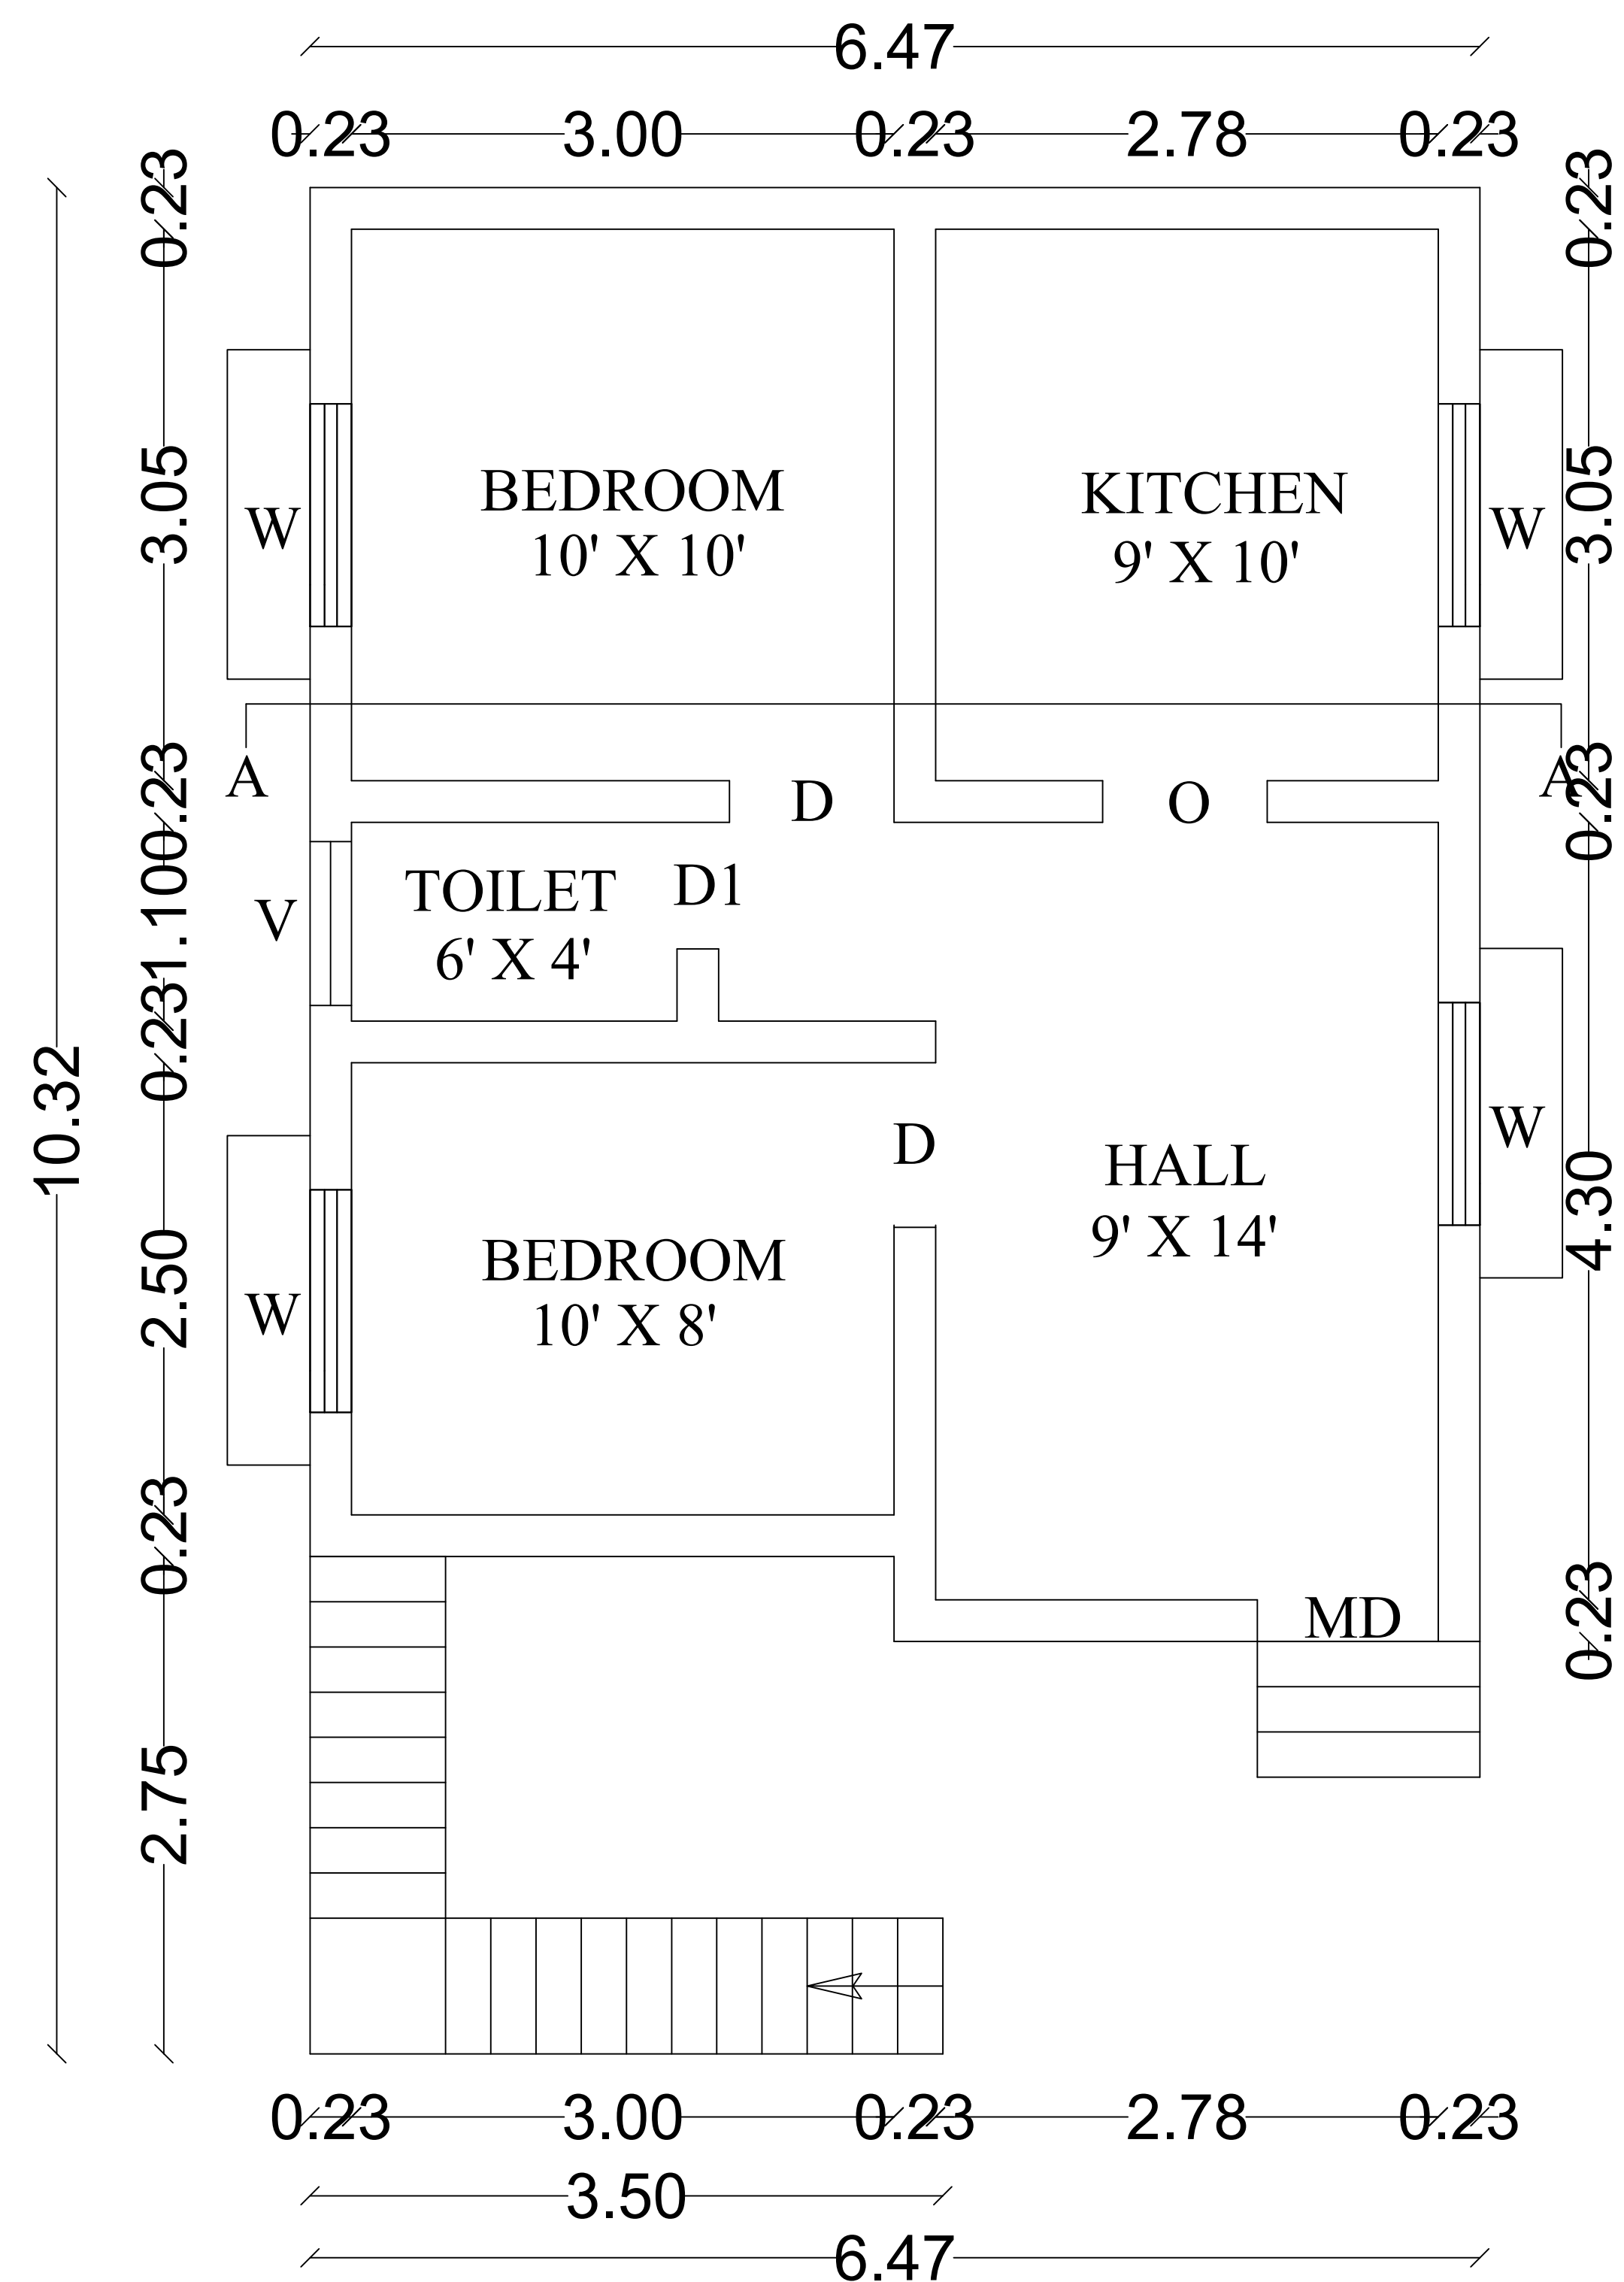

GROUND FLOOR

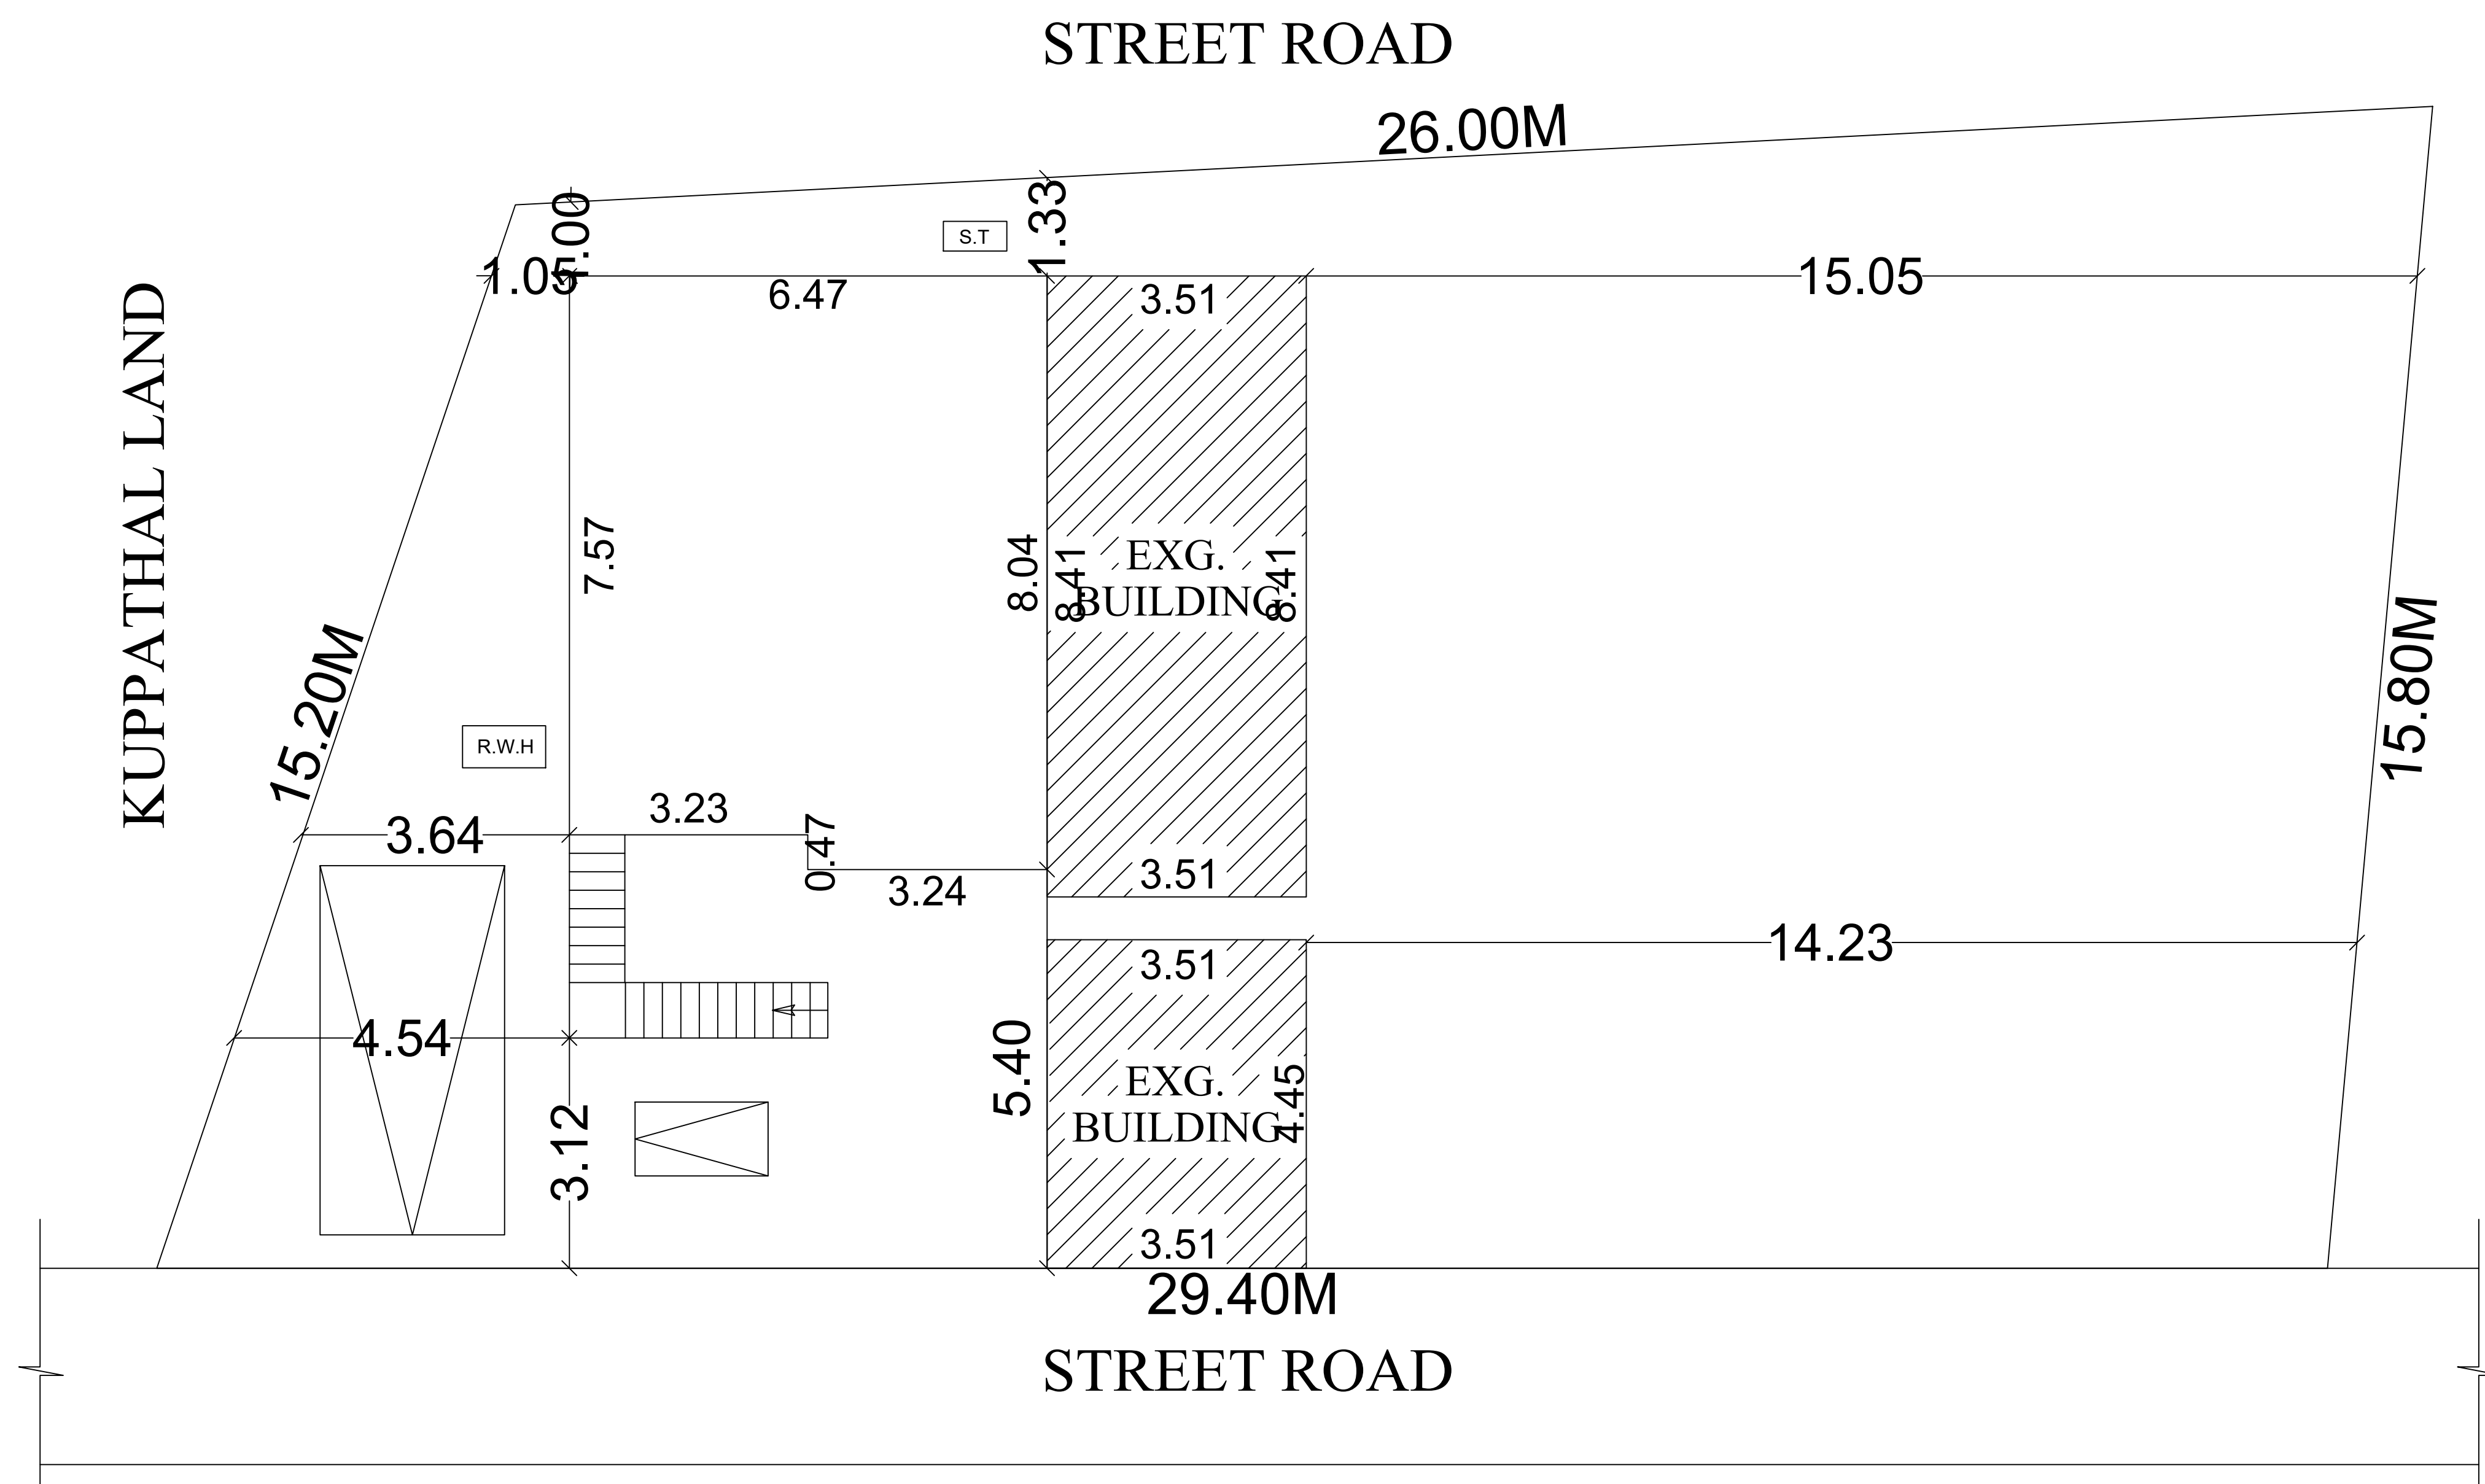

SITE PLAN (1:200)

JOINERY

W	Window 1.22 X 1.37	W	Window 1.22 X 1.37
MD	DOOR 1.00 X 2.10	D1	DOOR 0.76 X 2.18
D	DOOR 0.91 X 2.10	V	Ventilator 0.91 X 0.61

	AREA DETAILS	SQ.M	SQ.FT
	SITE AREA (AS PER SITE)	415.07	4467.81
	PRO. GROUND FLOOR	54.65	588.04
	EXG. GROUND FLOOR	45.14	485.88
	OPEN SPACE	99.77	1073.92
	ROAD		

OFFICE USE

APPLICANT: RAMAIAH MANITAH

Er. B. SELVIN SANTHOSH B.E.,
Registered Engineer Gr - III
Reg. No: 146/LS/2022/00033
SB CONSTRUCTIONS
VSM Anusya Complex
Manur - 627 201
Mobile - 9360604359

REGISTERED ENGINEER

