

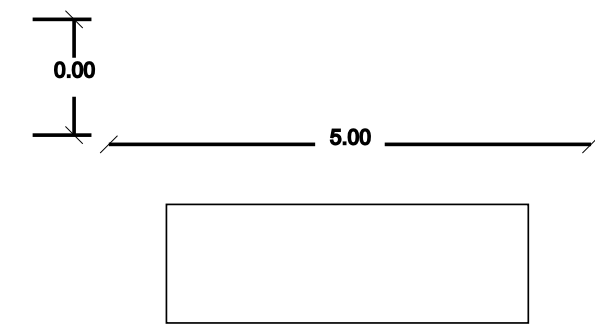
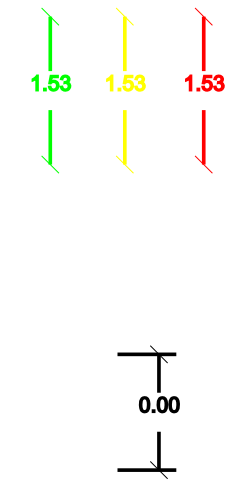


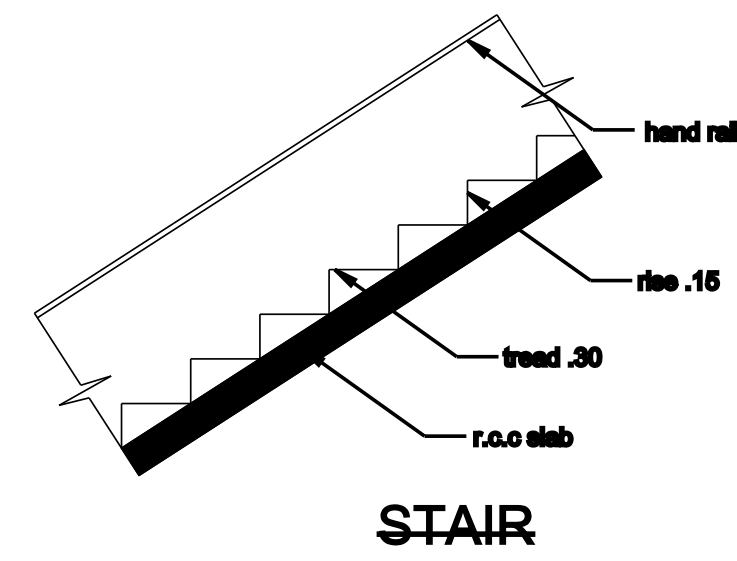


0.00


0.00

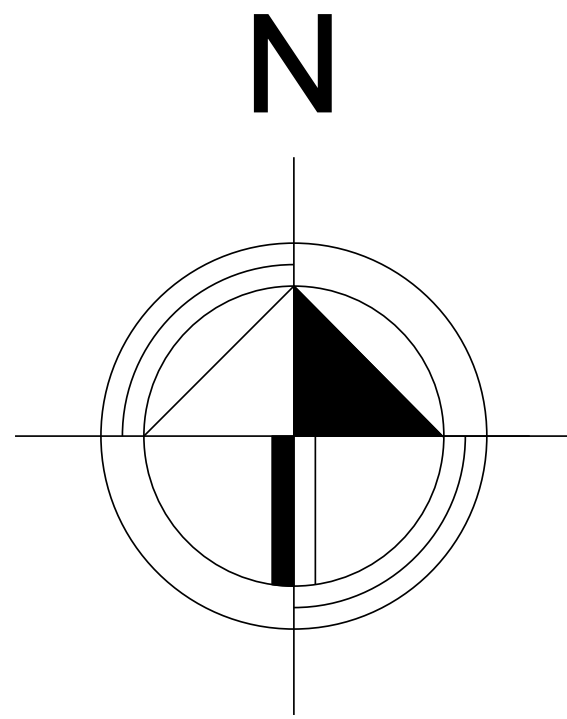


STAIR

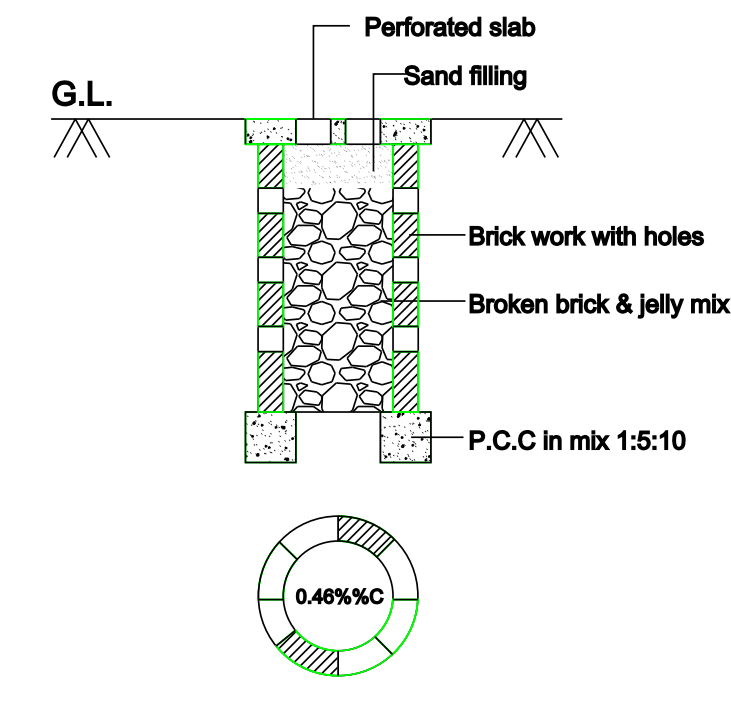


PERCOLATION PIT FOR 30 Sq. m.
(NOT FOR SCALE)

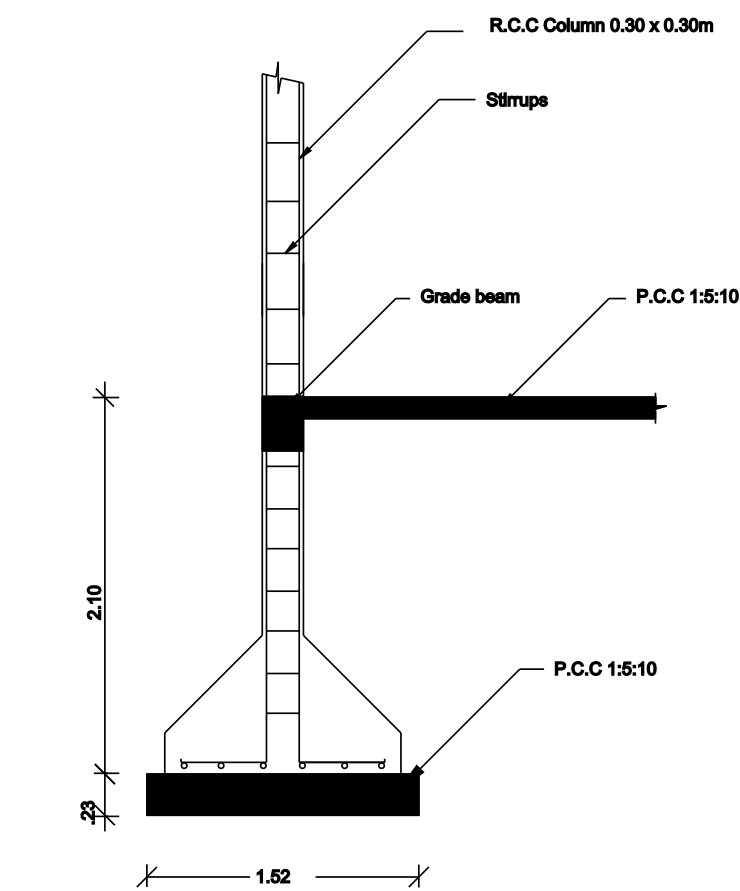

Column Detail

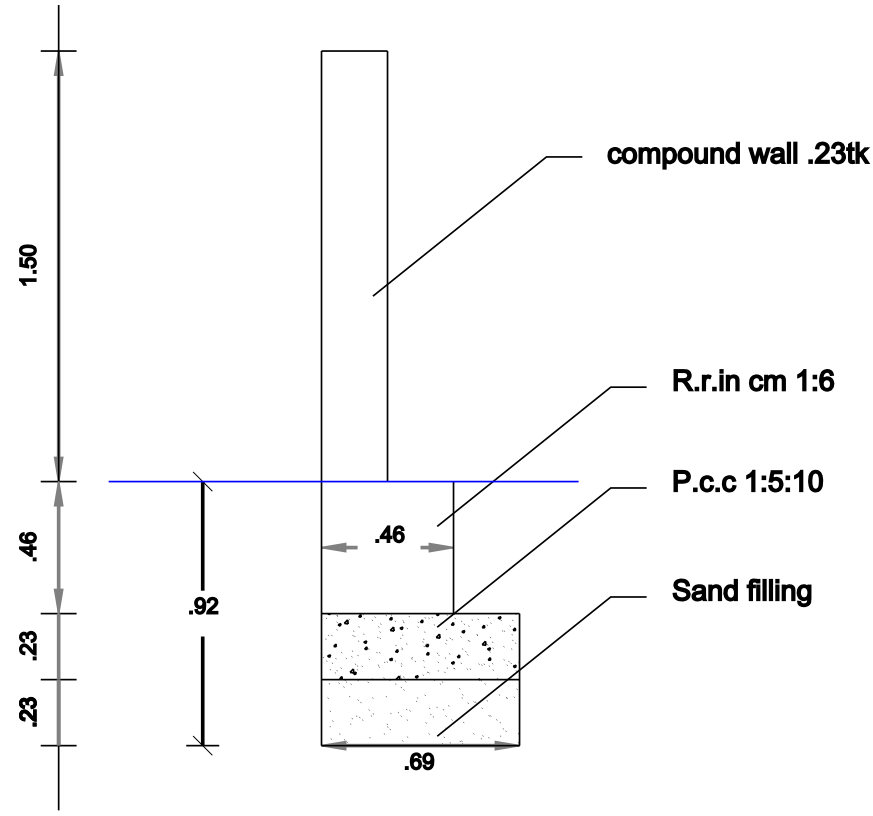

Compound Wall Detail

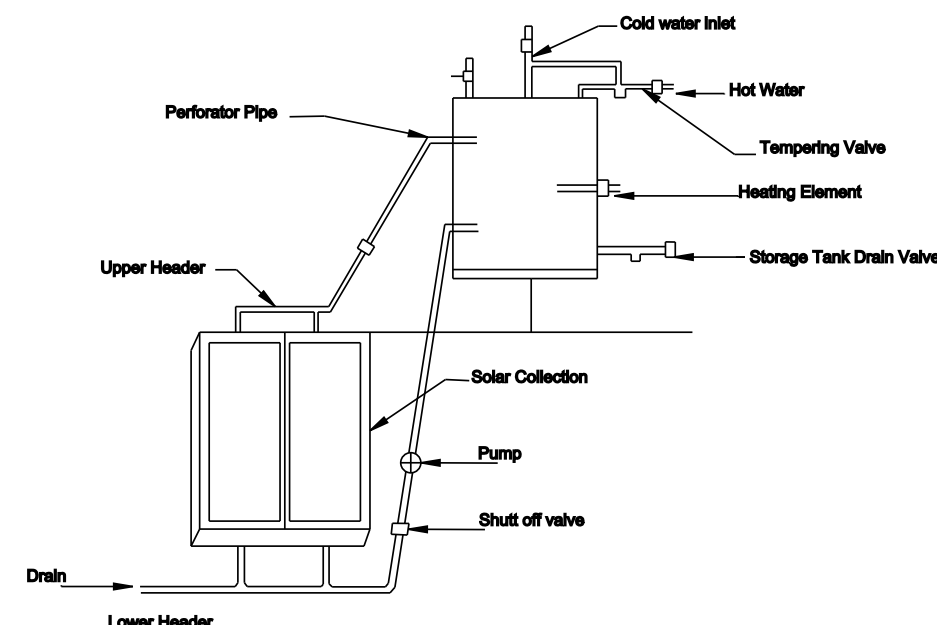

Details Of Solar Water Heater (NTS)


PLAN SHOWING THE PROPOSED G.F CONSTRUCTION
OF A RESIDENTIAL BUILDING IN S.NO: 102/1C2,
VADAKARAI VILLAGE, GANGAIKONDAN PART-1,
GANGAIKONDAN VILLAGE AND PANCHAYAT, MANUR
PANCHAYAT UNION, TIRUNELVELI DISTRICT.


T.N COMBINED DEVELOPMENT & BUILDING RULES -2019				JOINERY			
Description	Required	Available	Result	MD	DOOR 1.22 X 2.10	W	Window 1.52 X 1.37
Front Setback	1.50m	1.96m	OK	D	DOOR 1.00 X 2.10	W1	Window 2.00 X 1.37
Side Setback 1 (North)	1.00m	5.26m	OK	D1	DOOR 0.76 X 2.10	KW	Window 1.52 X 1.07
Side Setback 2 (South)	1.00m	1.00m	OK	FW	Window 0.91 X 1.83	V	Ventilator 0.91 X 0.61

AREA DETAILS			
Parking	1 Two.Wh	1 Two.Wh	OK
FSI	2.00	0.40	OK


RAIN WATER COLLECTING TANK IS TO BE PROVIDED waste water to be garden			
ALL DIMENSION ARE IN METRE SCALE 1:100			
ROAD			

FSI CALCULATION		CAR PARKING CALCULATION	
$= \frac{\text{G.F}}{\text{SITE AREA}}$		149.99 Sq.mt = 1 Car Space (2.50 x 5.00)	
$= \frac{65.82}{162.39}$		Required Parking :	
$= 0.40 < 2.00$		Building Area (G.F) = 90.10 Sq.mt	
		Required Parking = 1 CAR	
		Available Parking = 1 CAR	

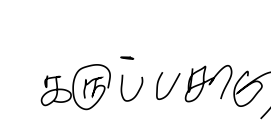
OFFICE USE	
 (Mr. C. KARUPPASAMY) APPLICANT	
 (Mr. C. BALAKRISHNAN) REG. ENGINEER	
BK DESIGN PVT.LTD NO.5, USA Complex, Opp.Mutharamman Temple, Palayamkottai. Cell No. 9787008789	

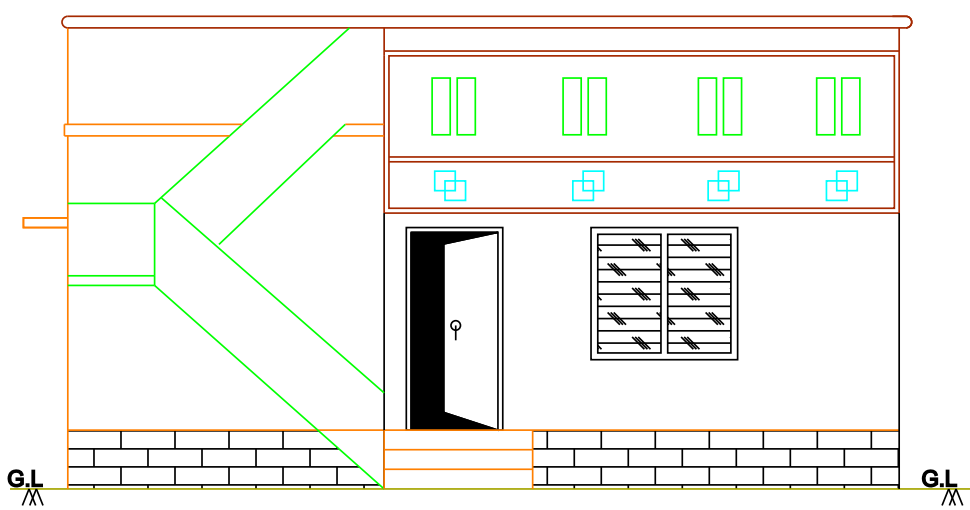


ELEVATION

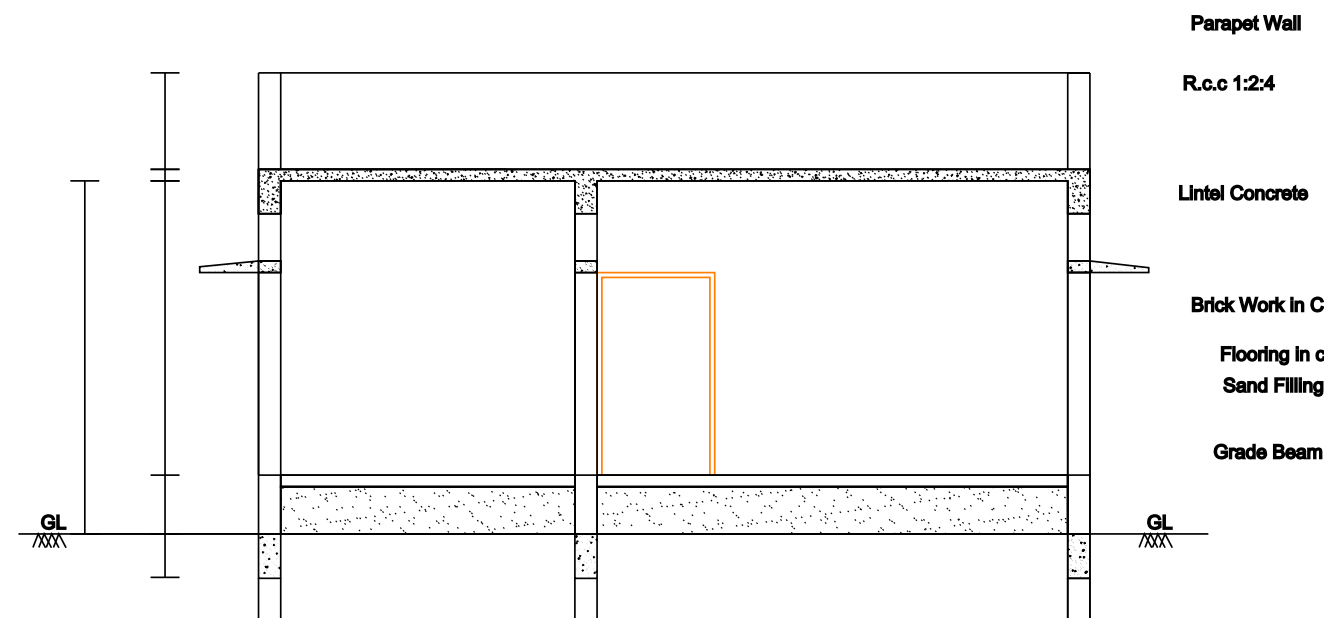


SECTION ON A-B

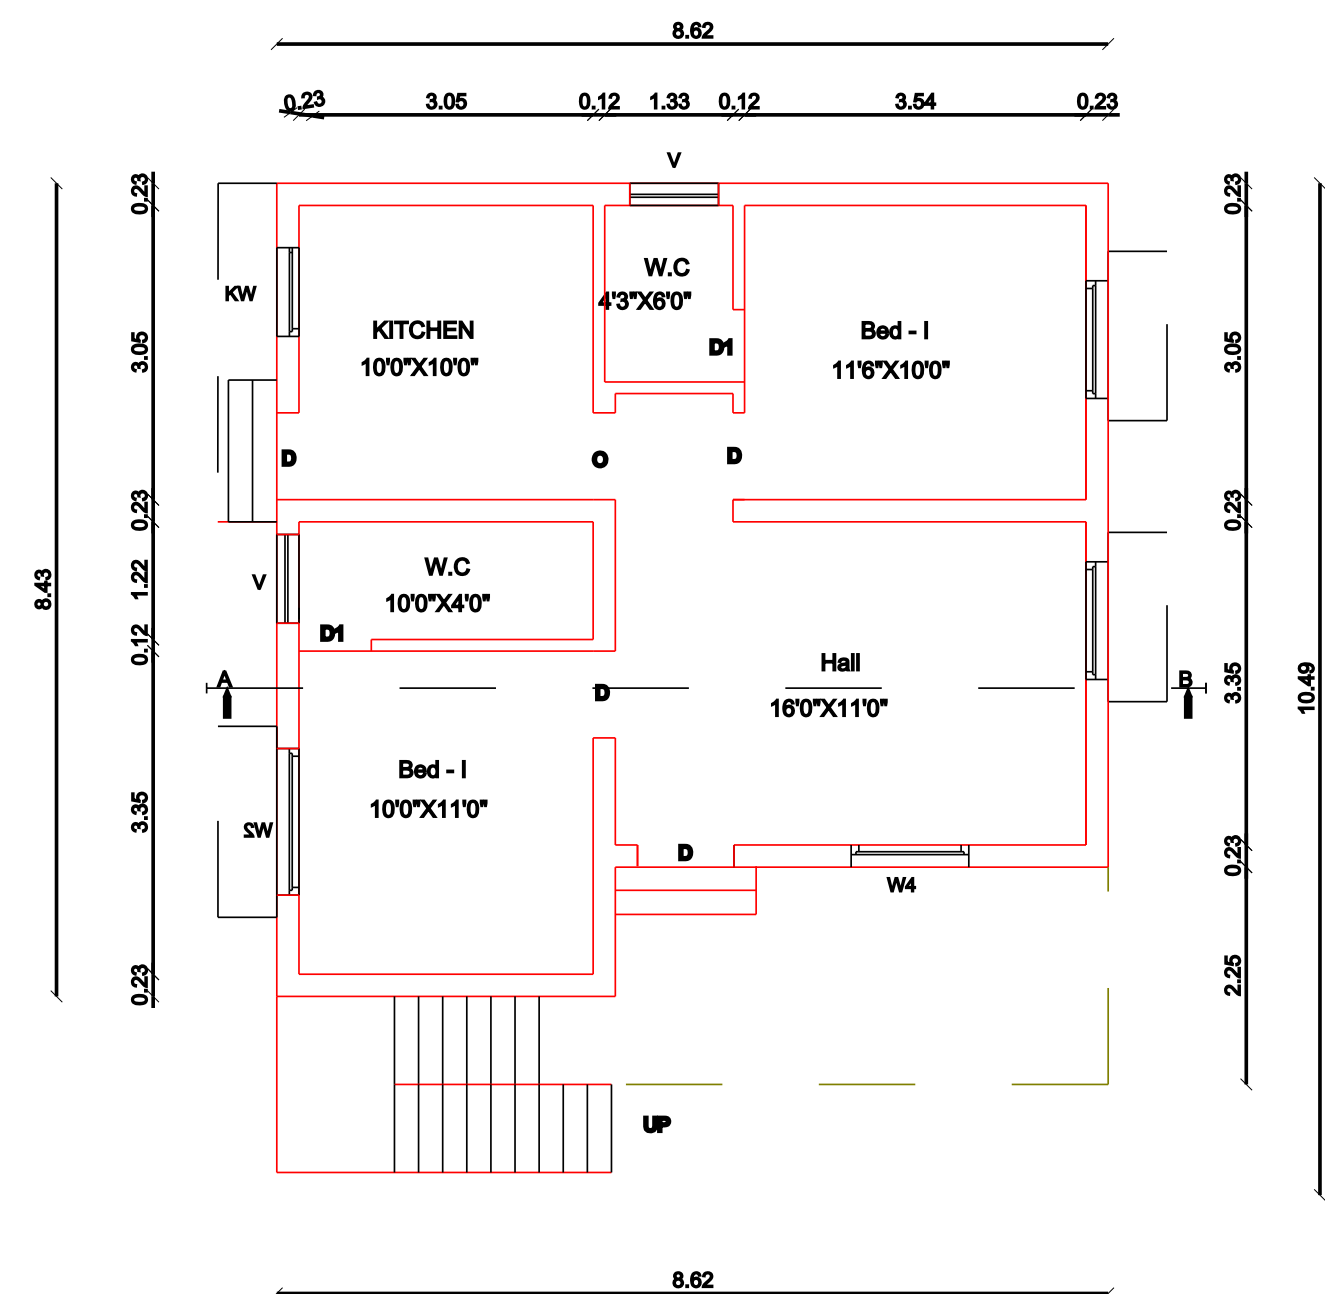

GROUND FLOOR PLAN

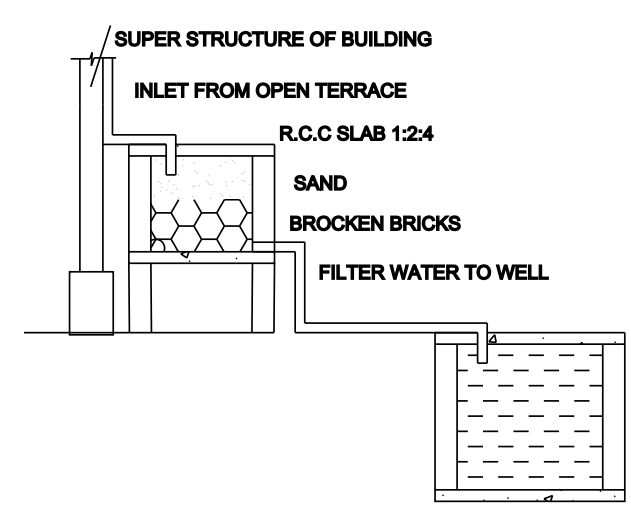


Rainwater harvesting

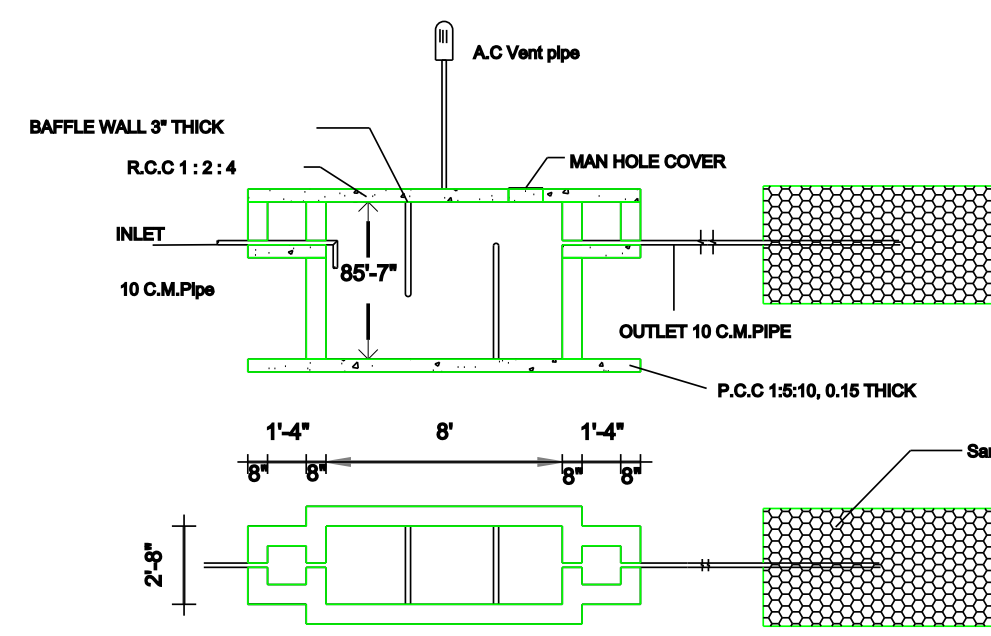

Septic tank and trench

VALLIYAMMAL
EMPTY LAND

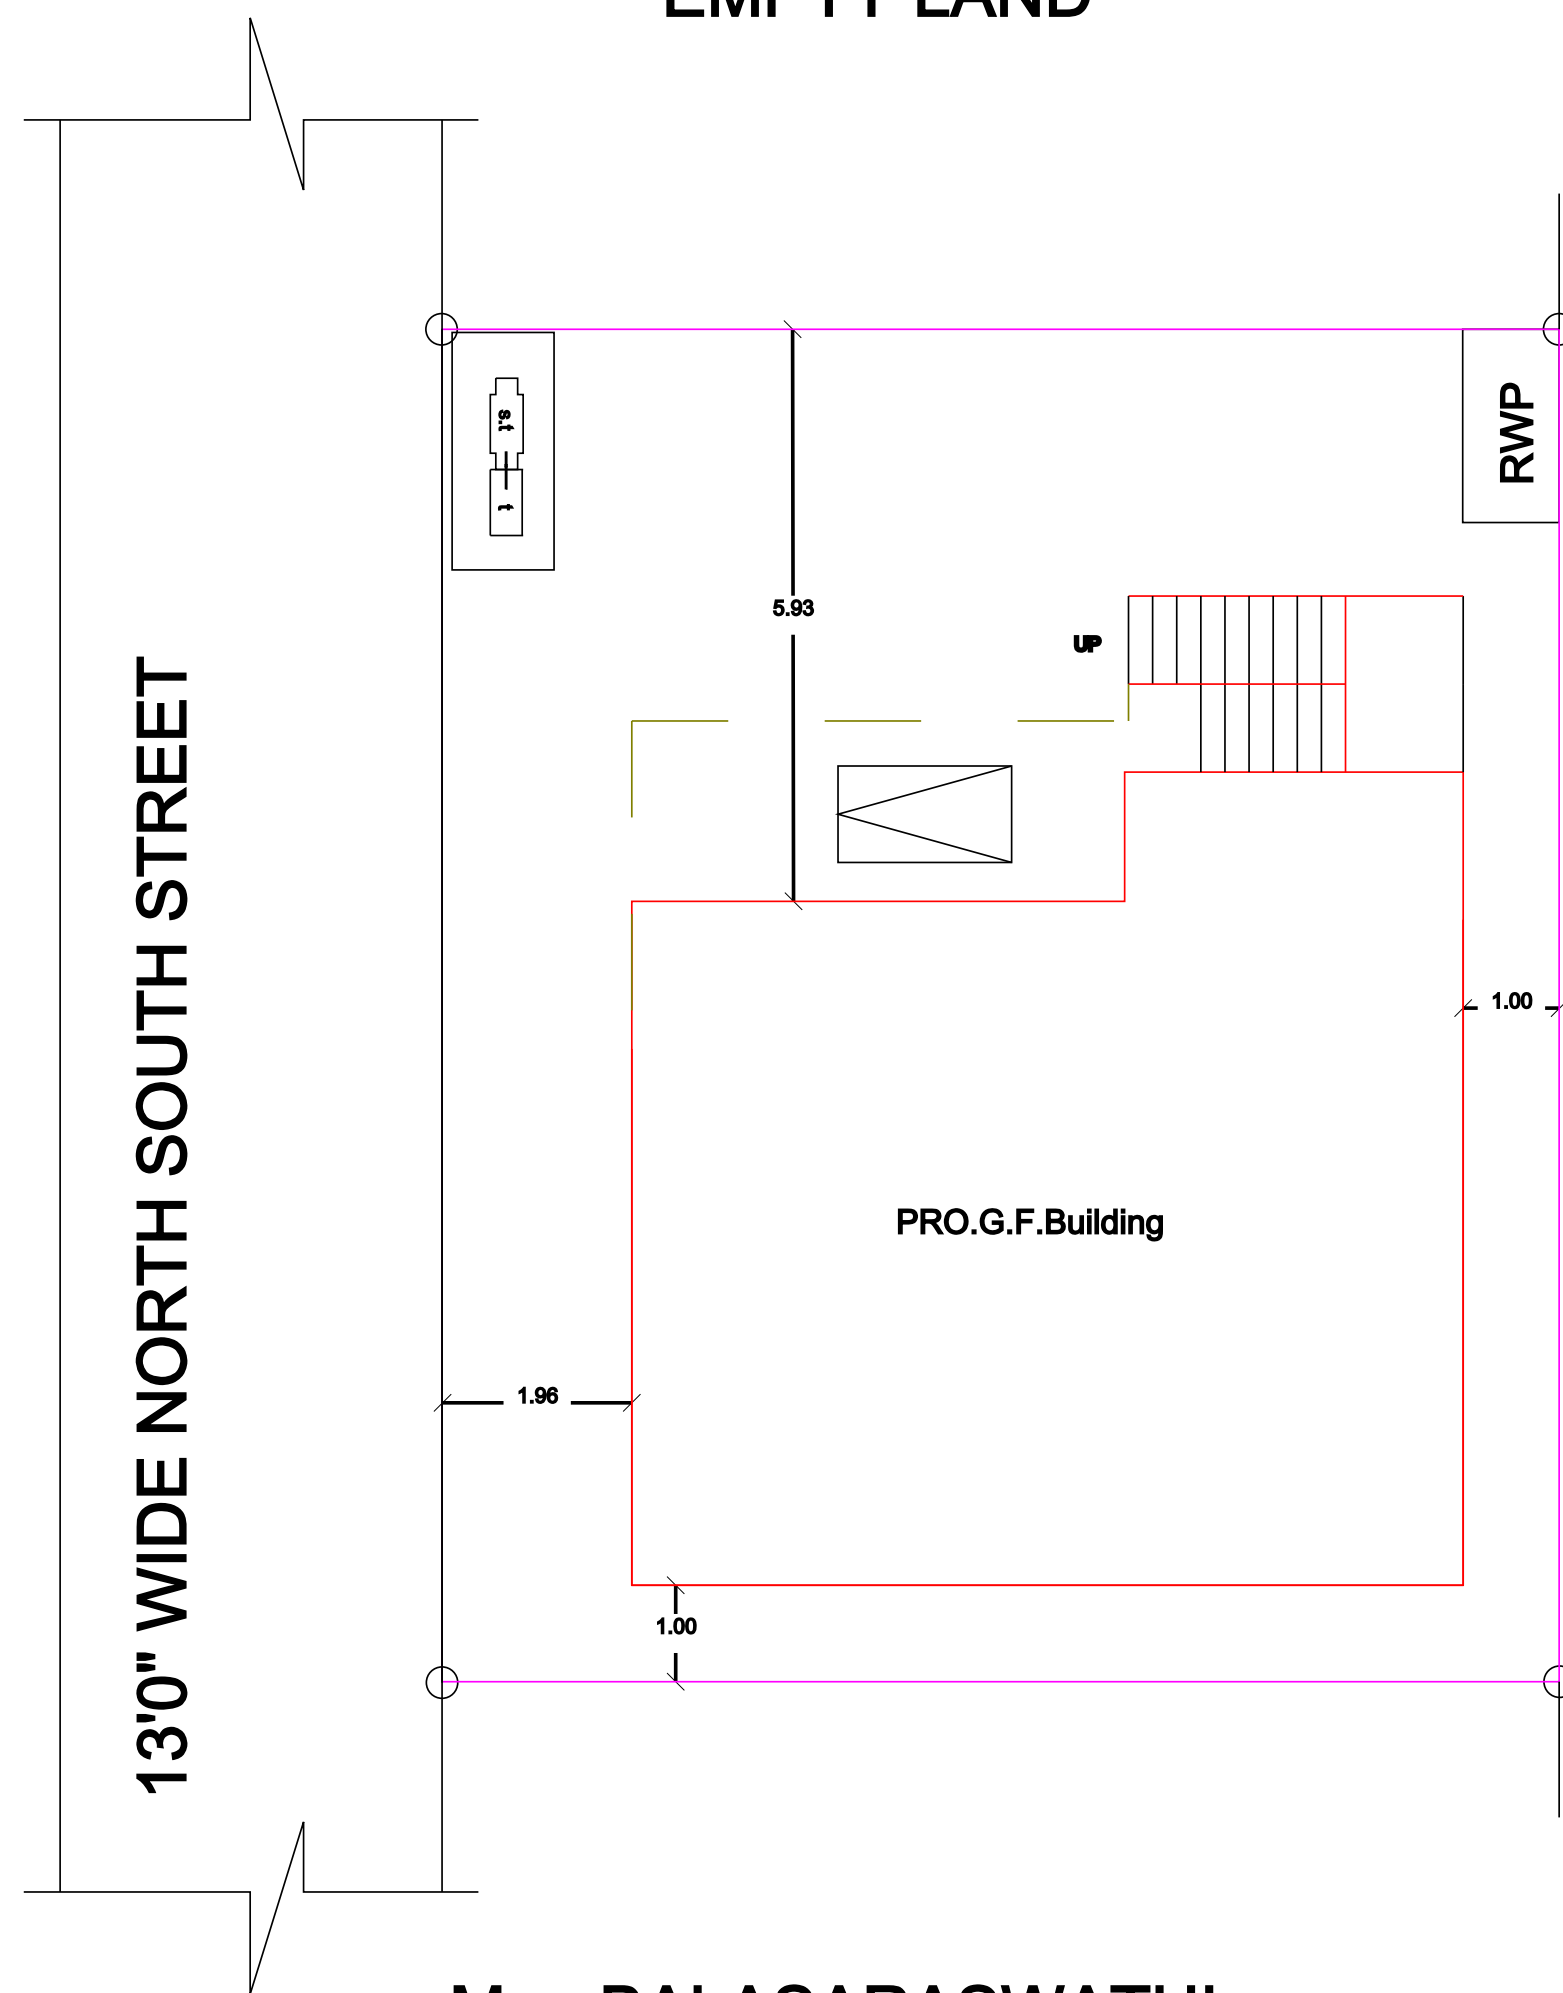

Mrs. BALASARASWATHI
EMPTY LAND

SITE PLAN

SCALE 1:100