



PLAN SHOWING THE PROPOSED ADDITIONAL CONSTRUCTION OF RCC ROOF SHOP BUILDING IN GROUND FLOOR IN EX.SHOP DR.NO : 106C , 106D , S.NO: 563 / 2G1 , PERIYATHALAI , KUTTAM VILLAGE PANCHAYAT , TISAIYANVILAI TALUK , TIRUNELVELI DISTRICT.


NAME OF APPLICANT :- Mr.T.ANTONY CRUZ ALSTON , S/O. Mr.THEERTHUS.

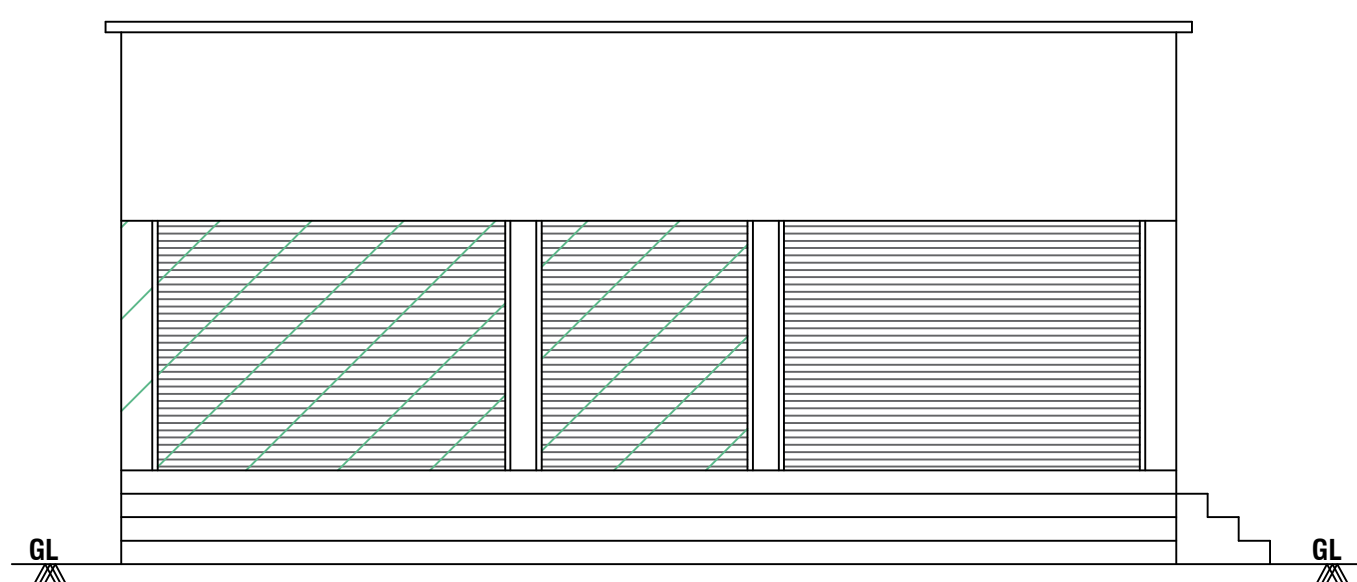


ELEVATION

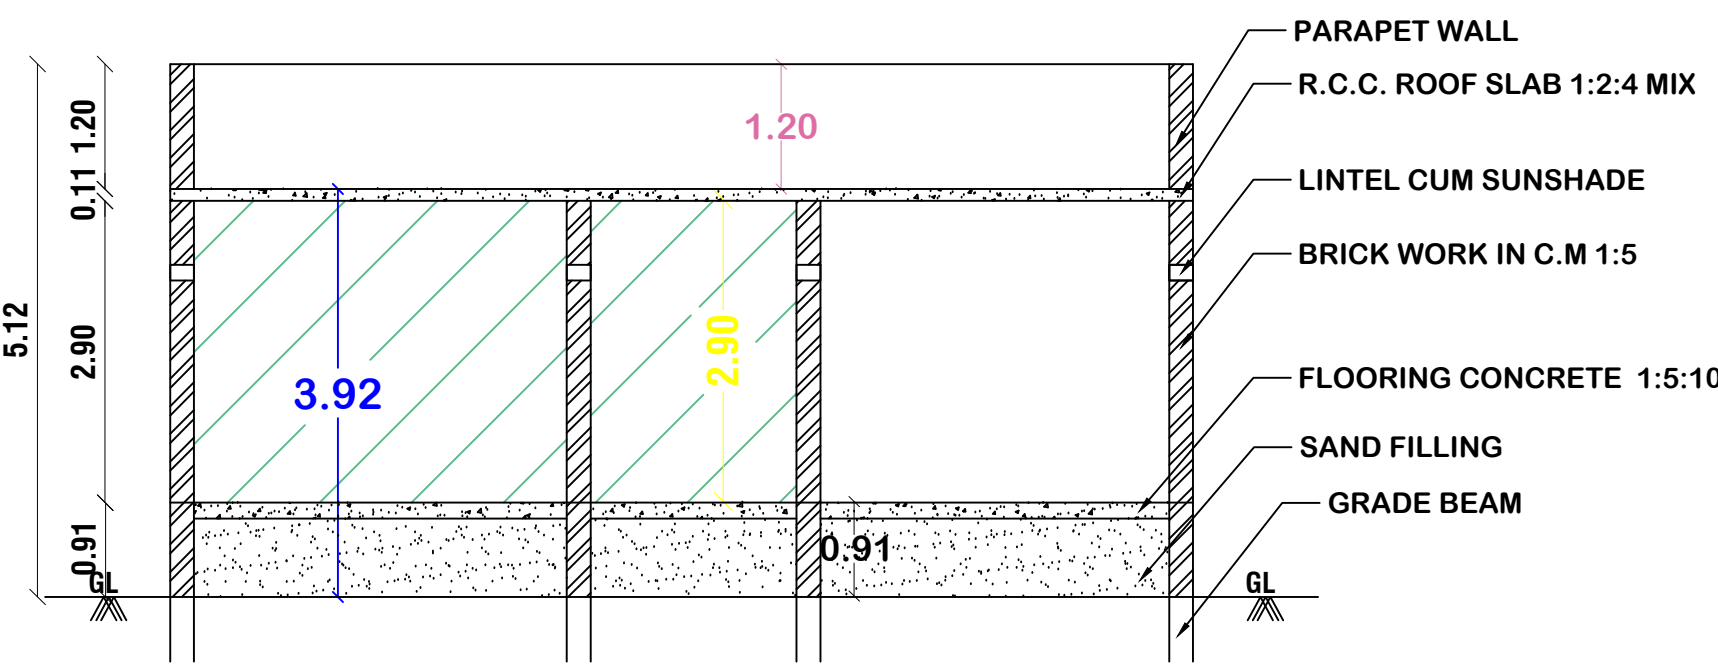


SECTION-"AA"

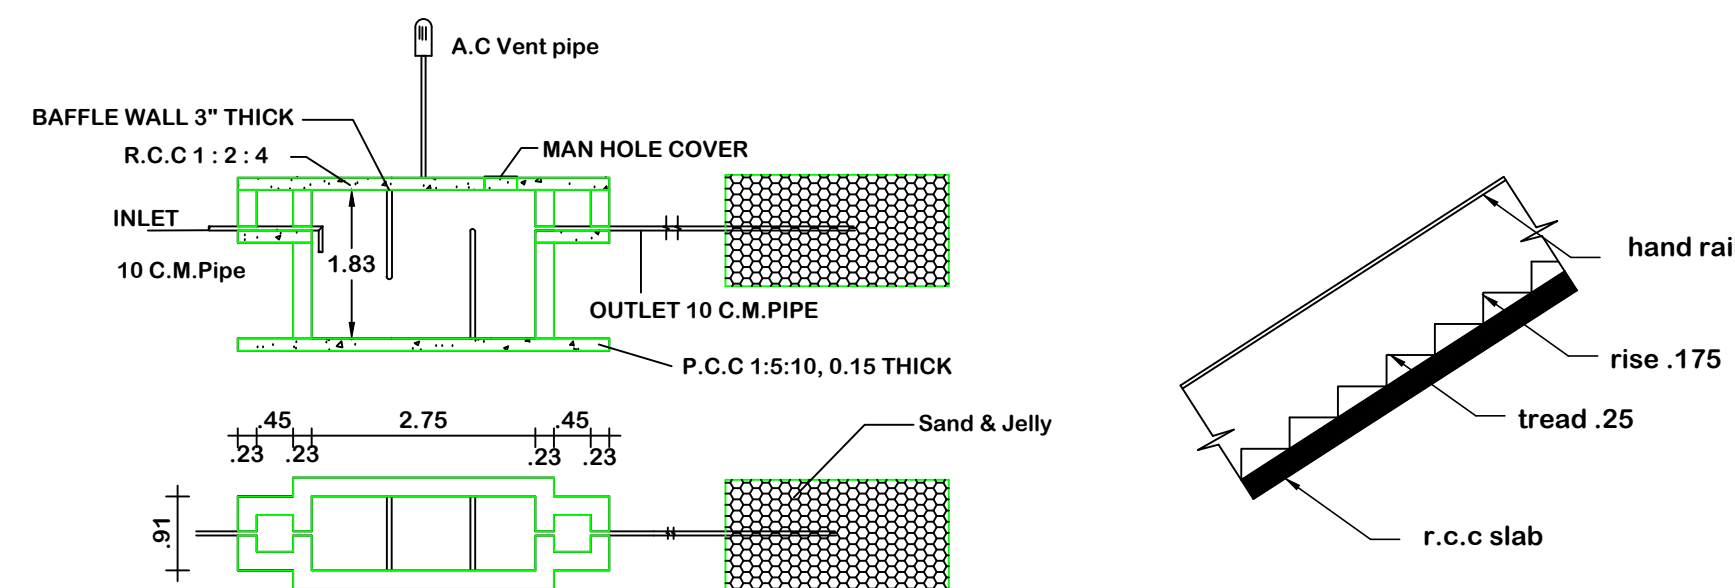


SEPTIC TANK AND TRENCH

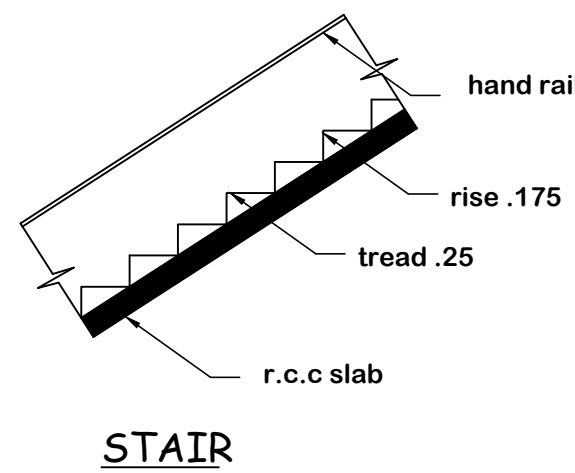


STAIR

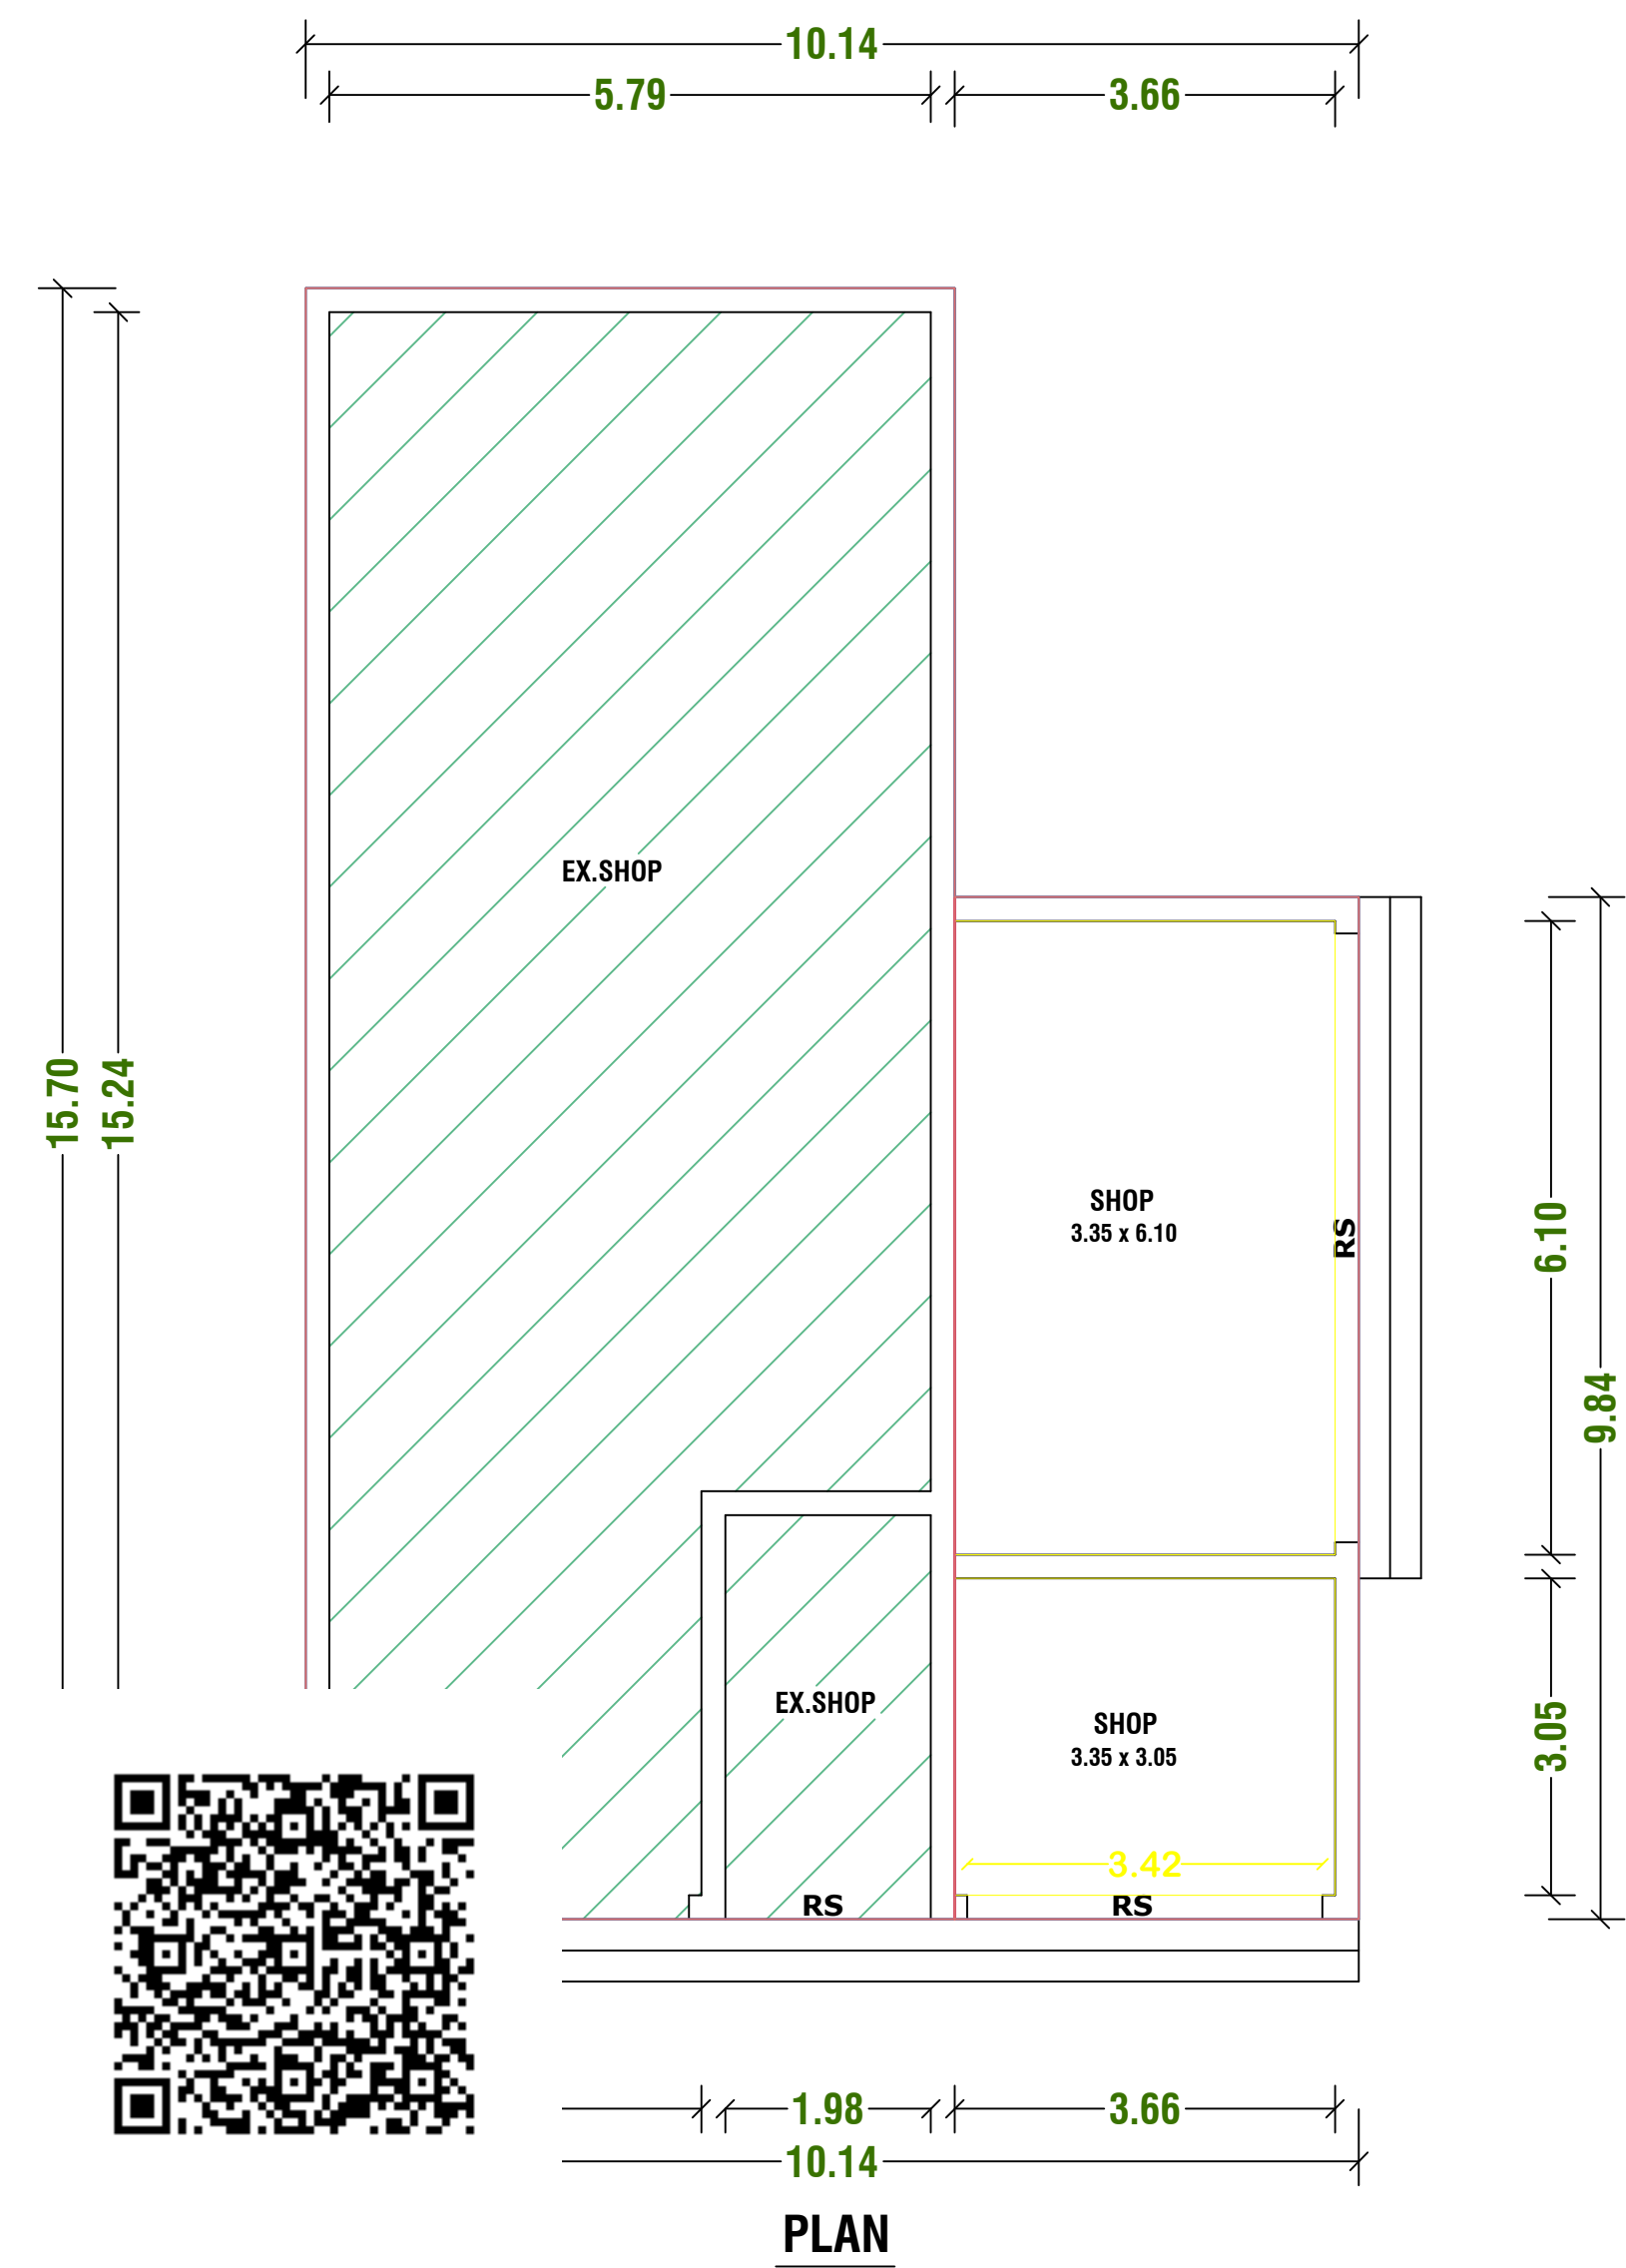


PLAN

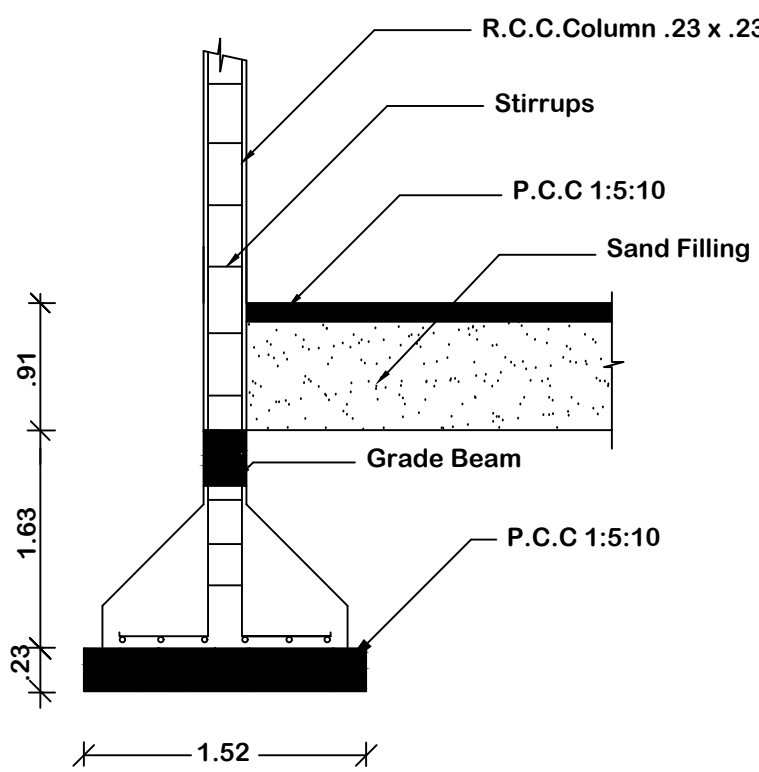


COLUMN DETAIL

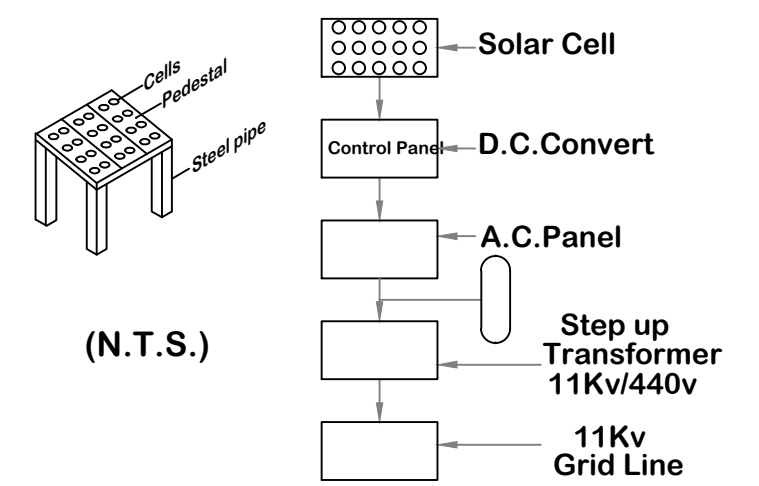


SOLAR SYSTEM FLOW DIAGRAM

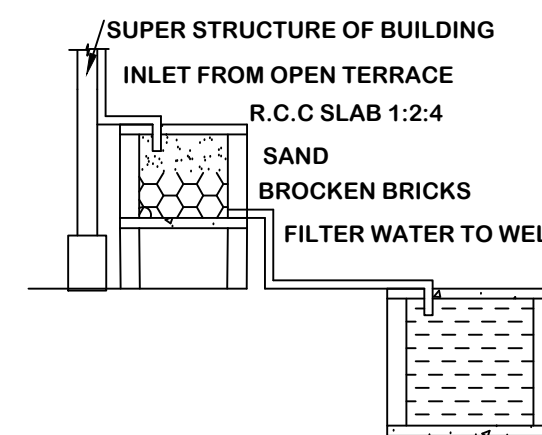


RAINWATER HARVESTING

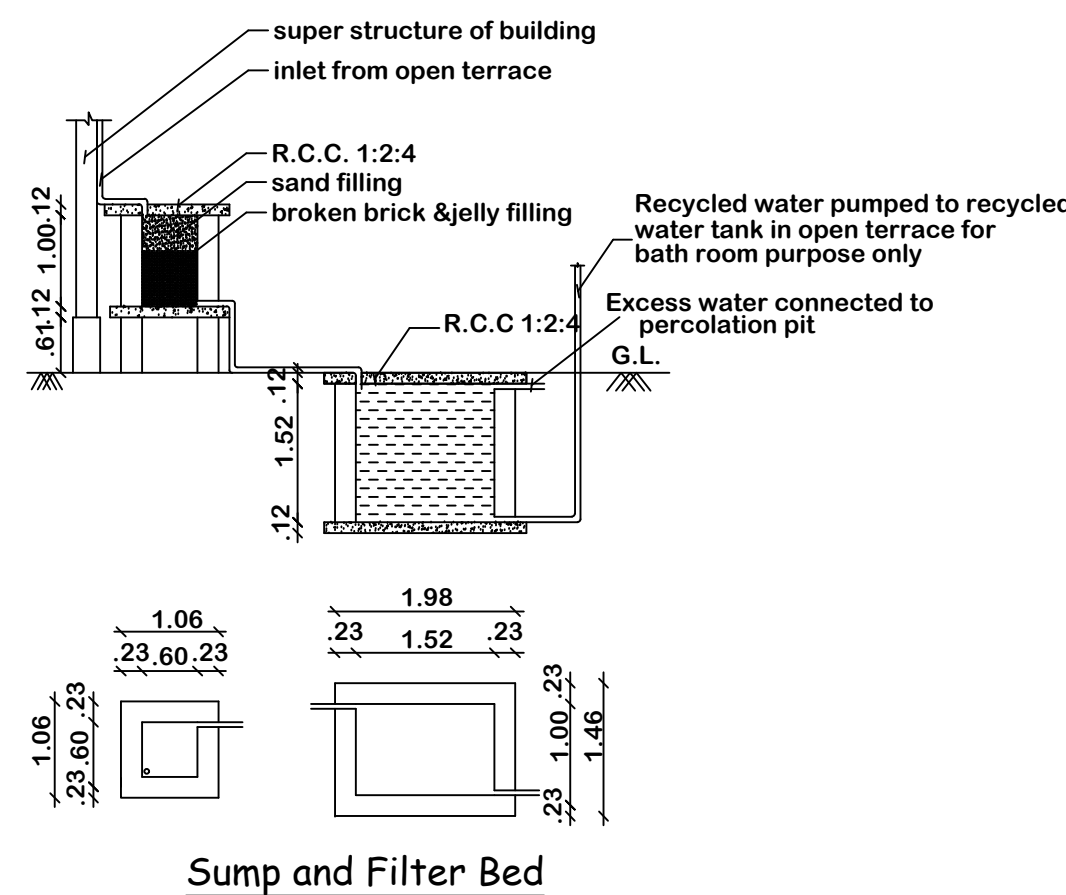

Sump and Filter Bed

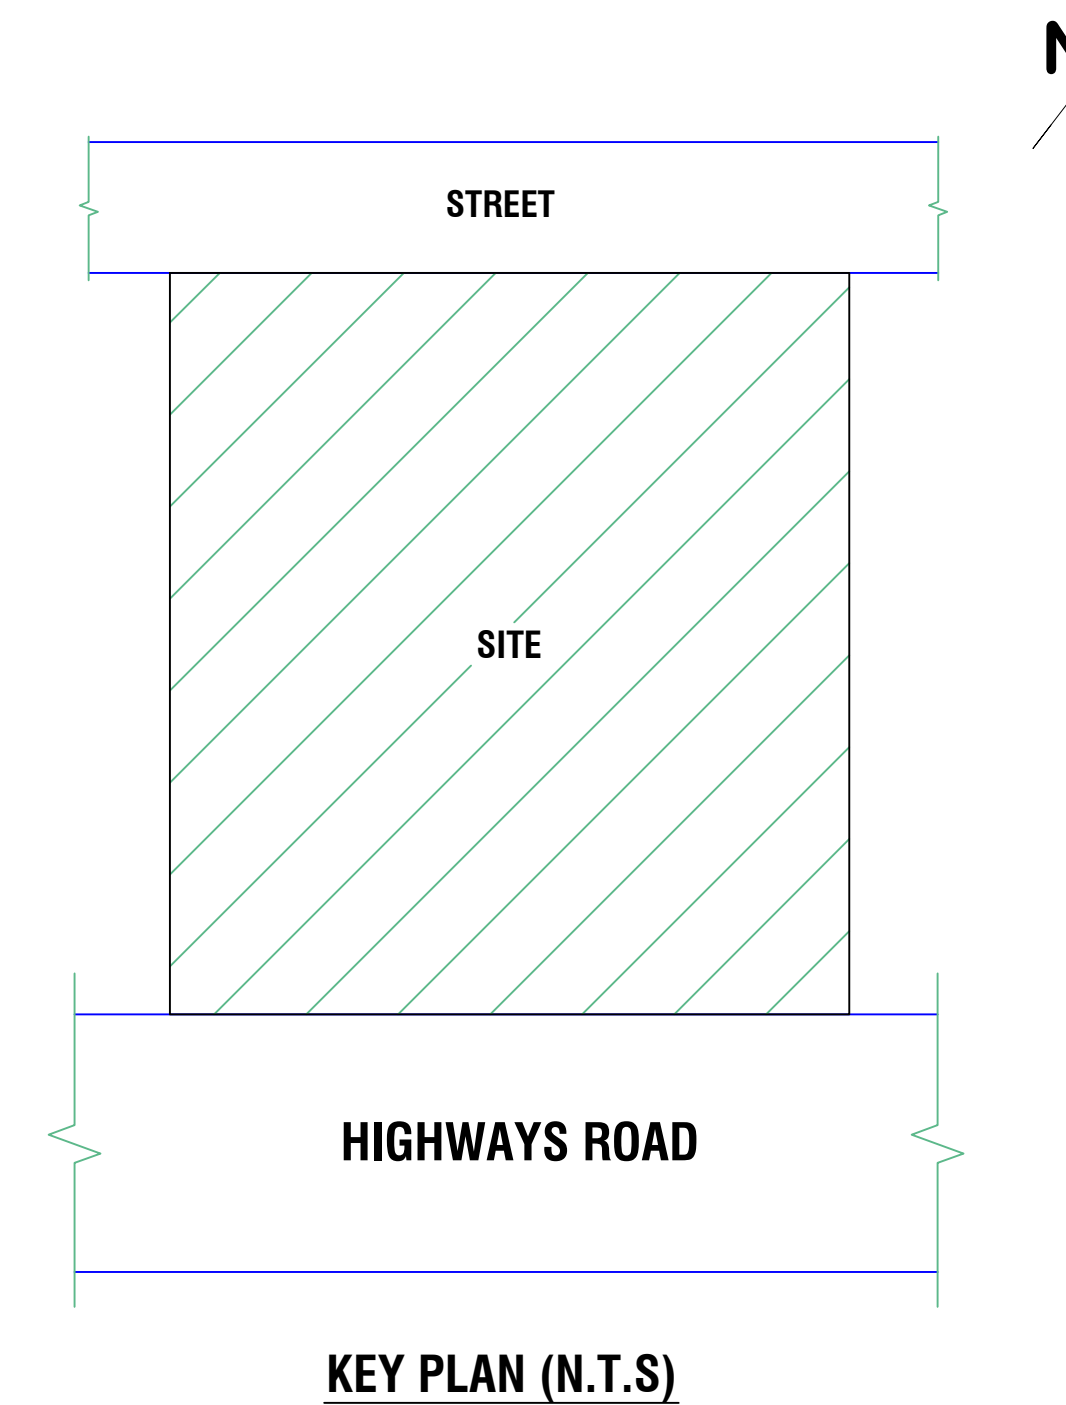

KEY PLAN (N.T.S)

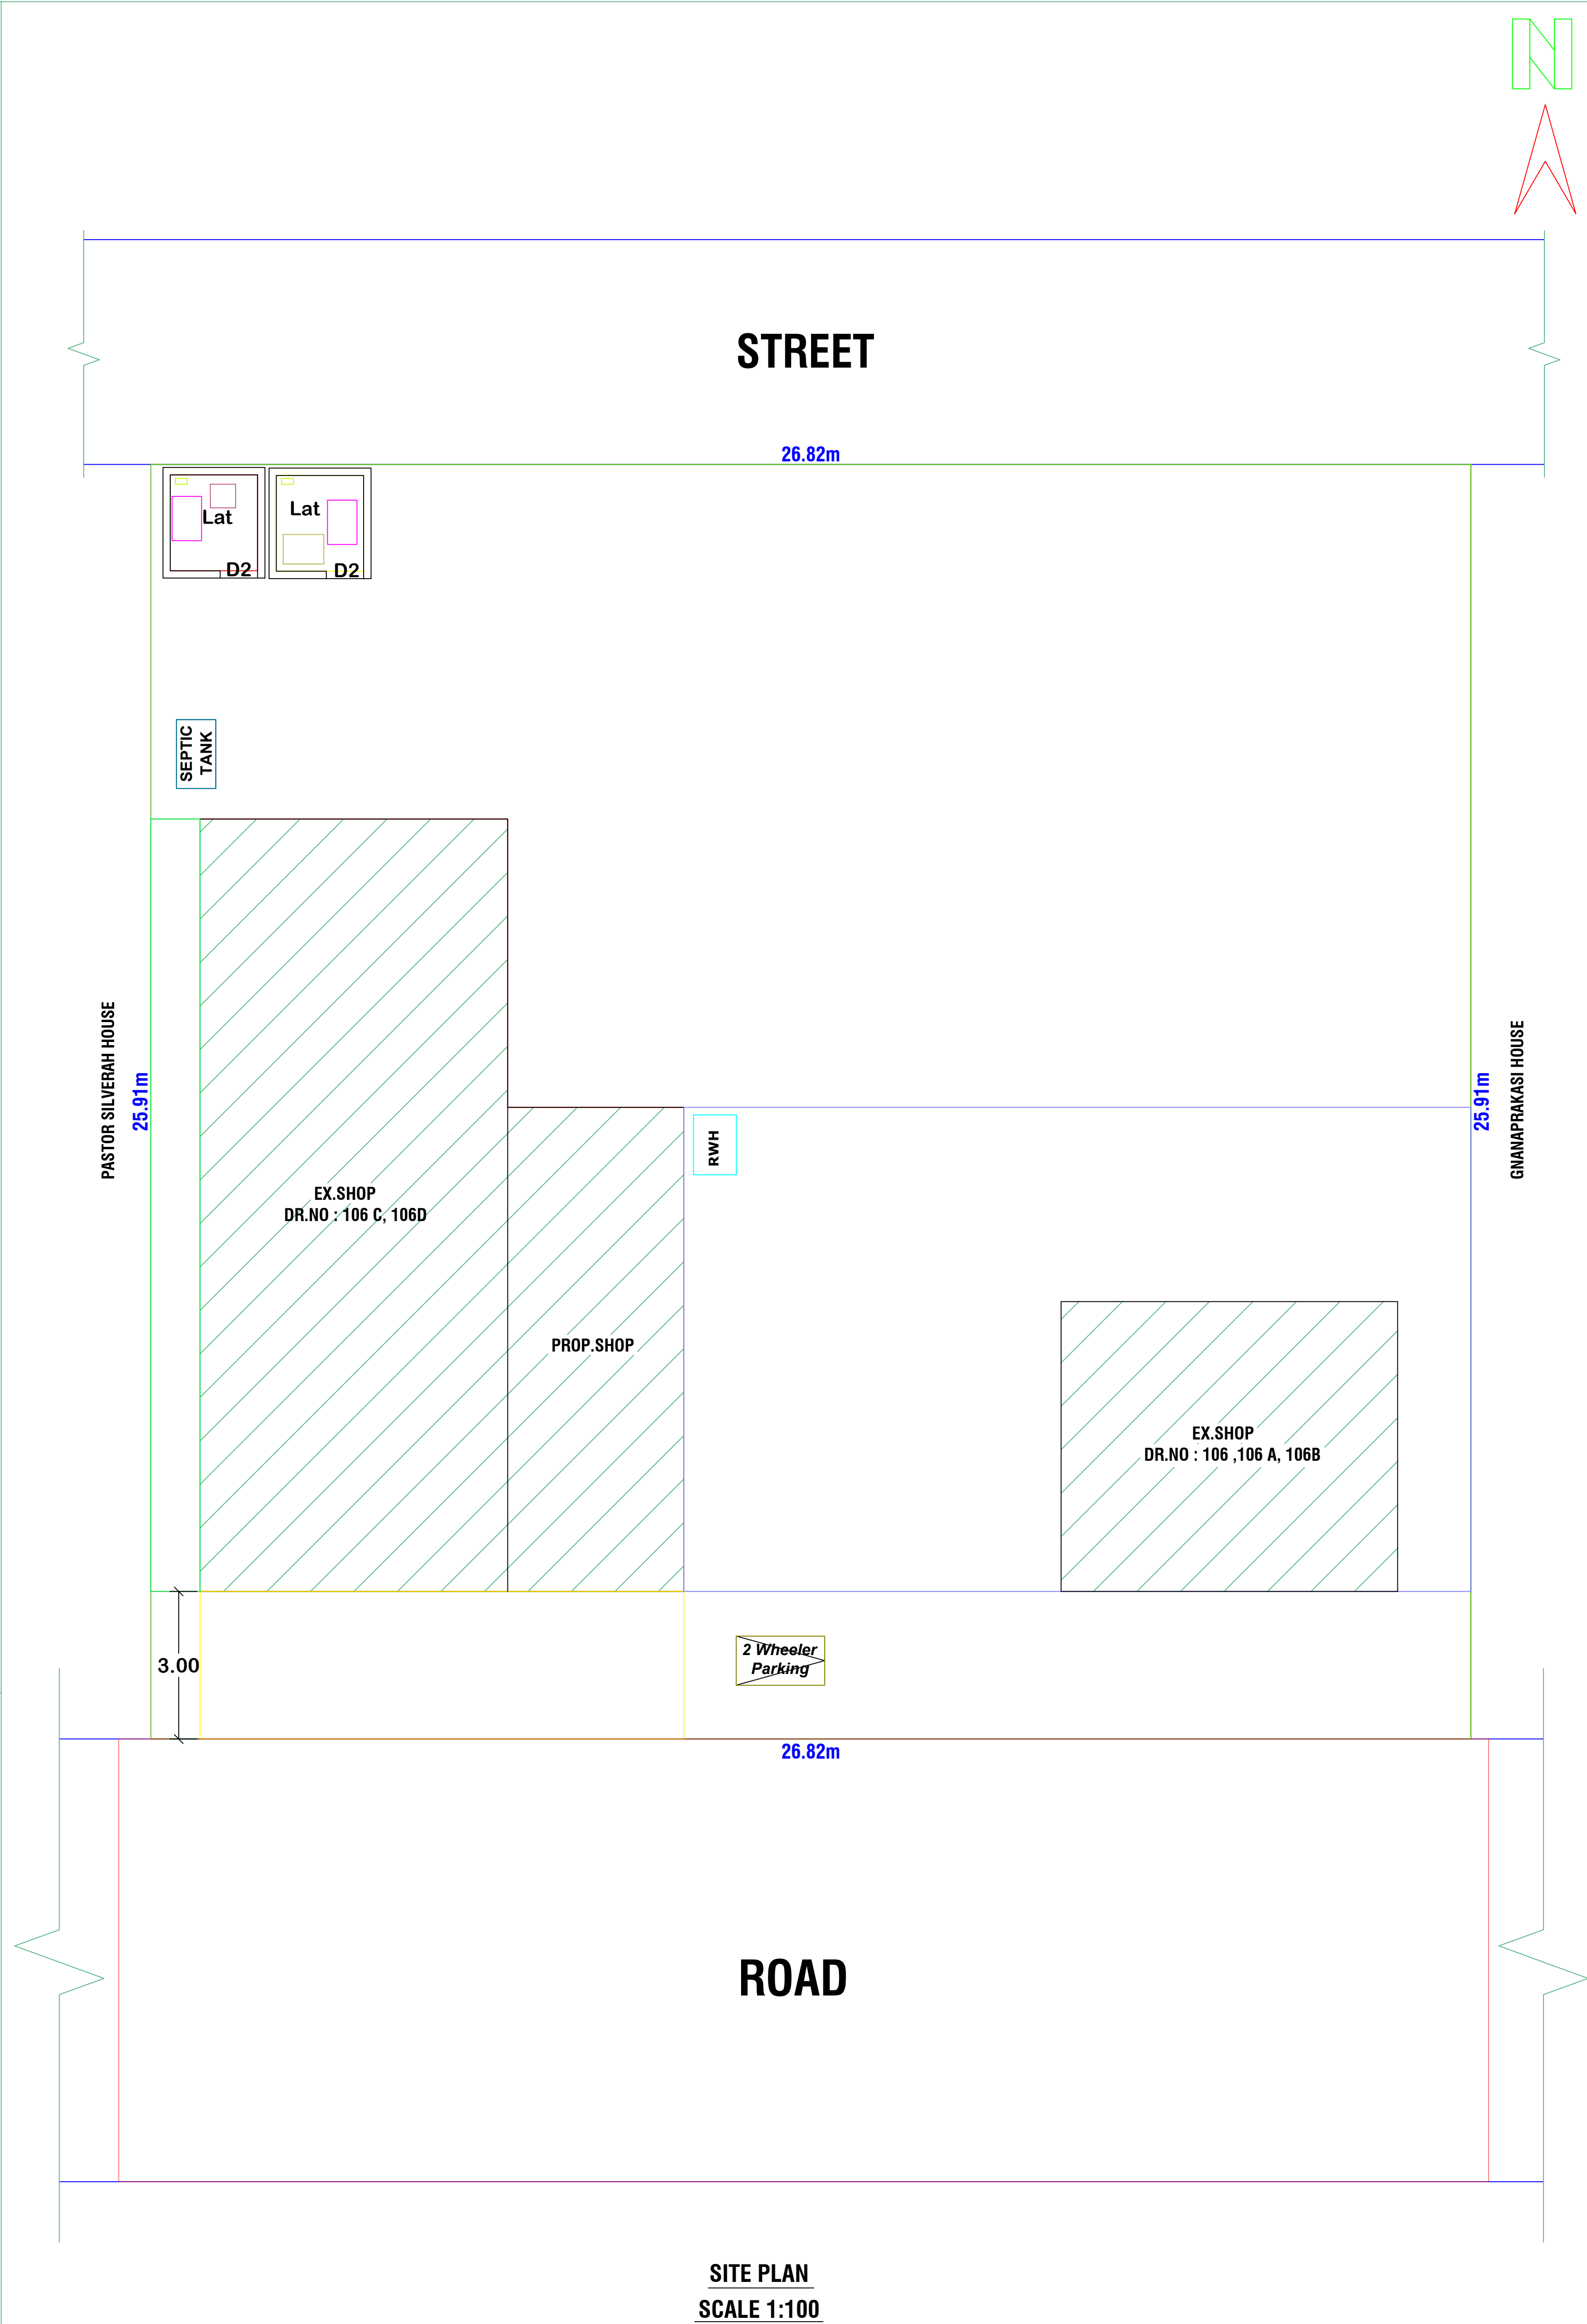

SITE PLAN
SCALE 1:100

OFFICE USE

AREA DETAILS

REF.	DESCRIPTION	SQ.M	SQ.FT
□	SITE AREA	694.91	7480
□	EX. PLINTH AREA IN G.F	98.13	1056
□	PRO. PLINTH AREA IN G.F	38.28	412
□	TOTAL PLINTH AREA	136.41	1468
□	OPEN AREA	558.50	6012
□	F.S.I	0.20	

JOINERY DETAILS

RS	Rolling Shutter	2.44 x 2.44
MD	Door	1.00 x 2.10
D1	Door	0.91 x 2.10
D2	Door	0.75 x 2.10
W	Window	1.50 x 1.50
W1	Window	1.20 x 1.50
V	Ventilator	0.90 x 0.60

ALL DIMENSIONS ARE IN METRE, SCALE 1:100

Note:

Waste Water Used for Garden
Rain Water harvesting Details Provided
Rain water harvesting tank to be provided

JDW

APPLICANT

Er. T. Anandaraj, M Tech.,
Consulting Civil Engineer &
Licensed Building Surveyor
ANAND CONSTRUCTIONS
82. INDIRA MARKET,
THISAIYANVILAI 627 657
PHONE 272231 CELL 98425 18066.

ENGINEER