




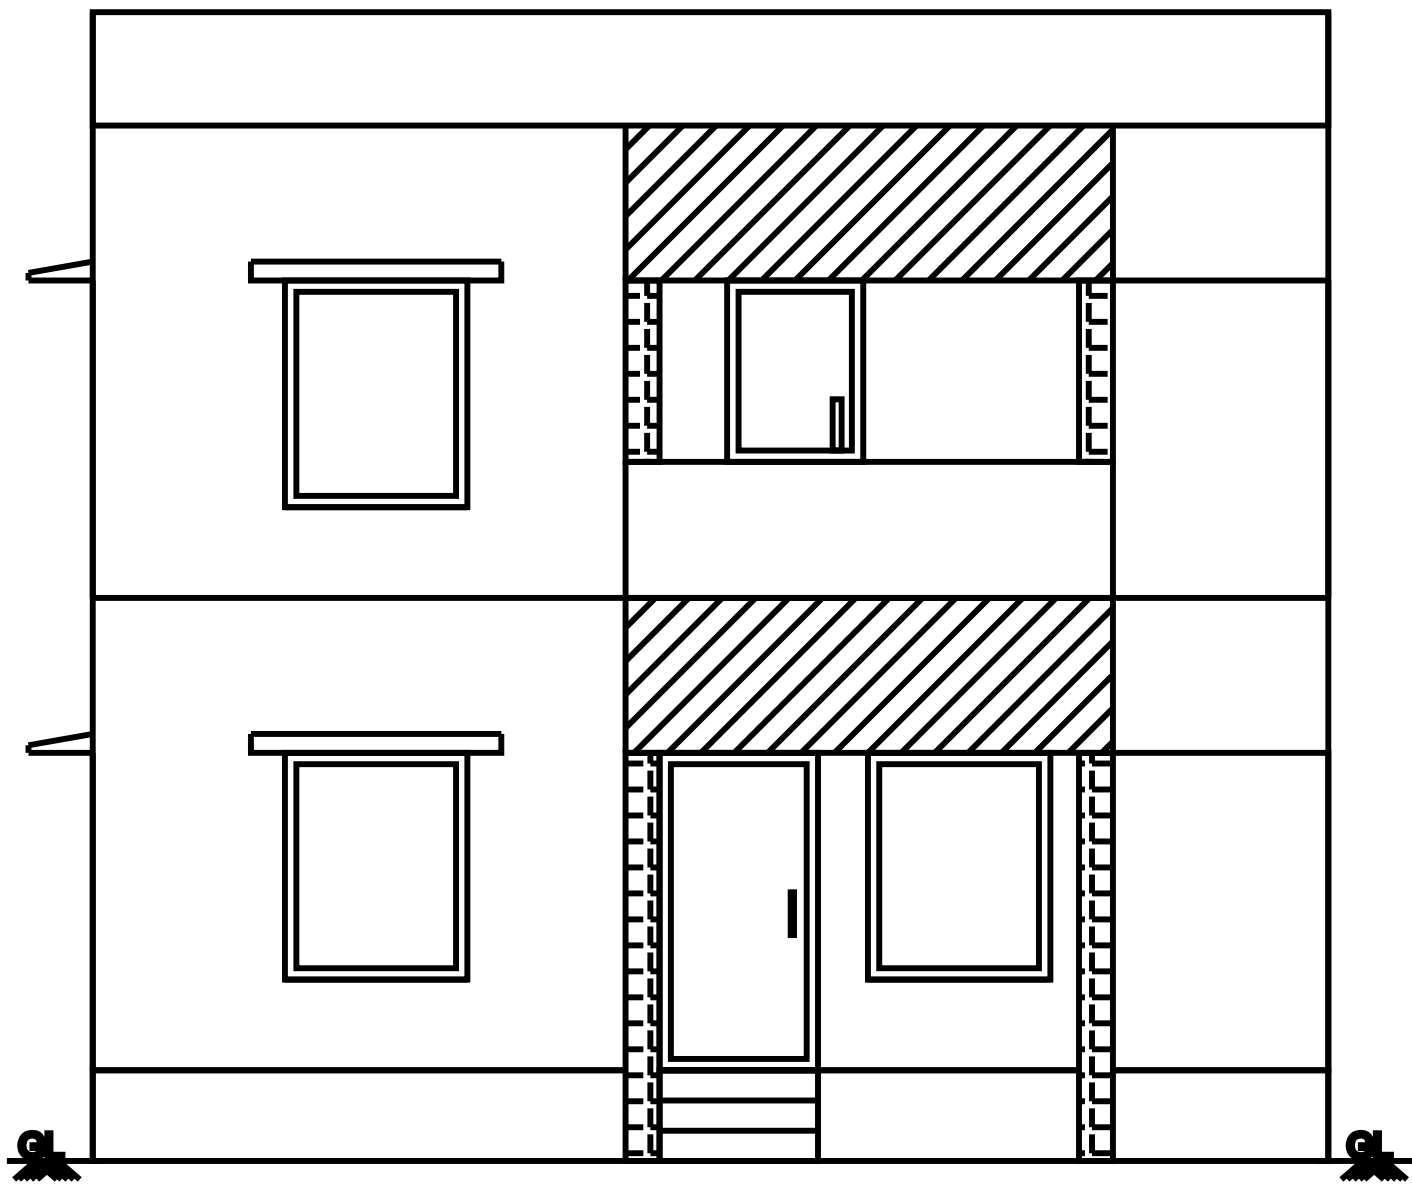


ELEVATION

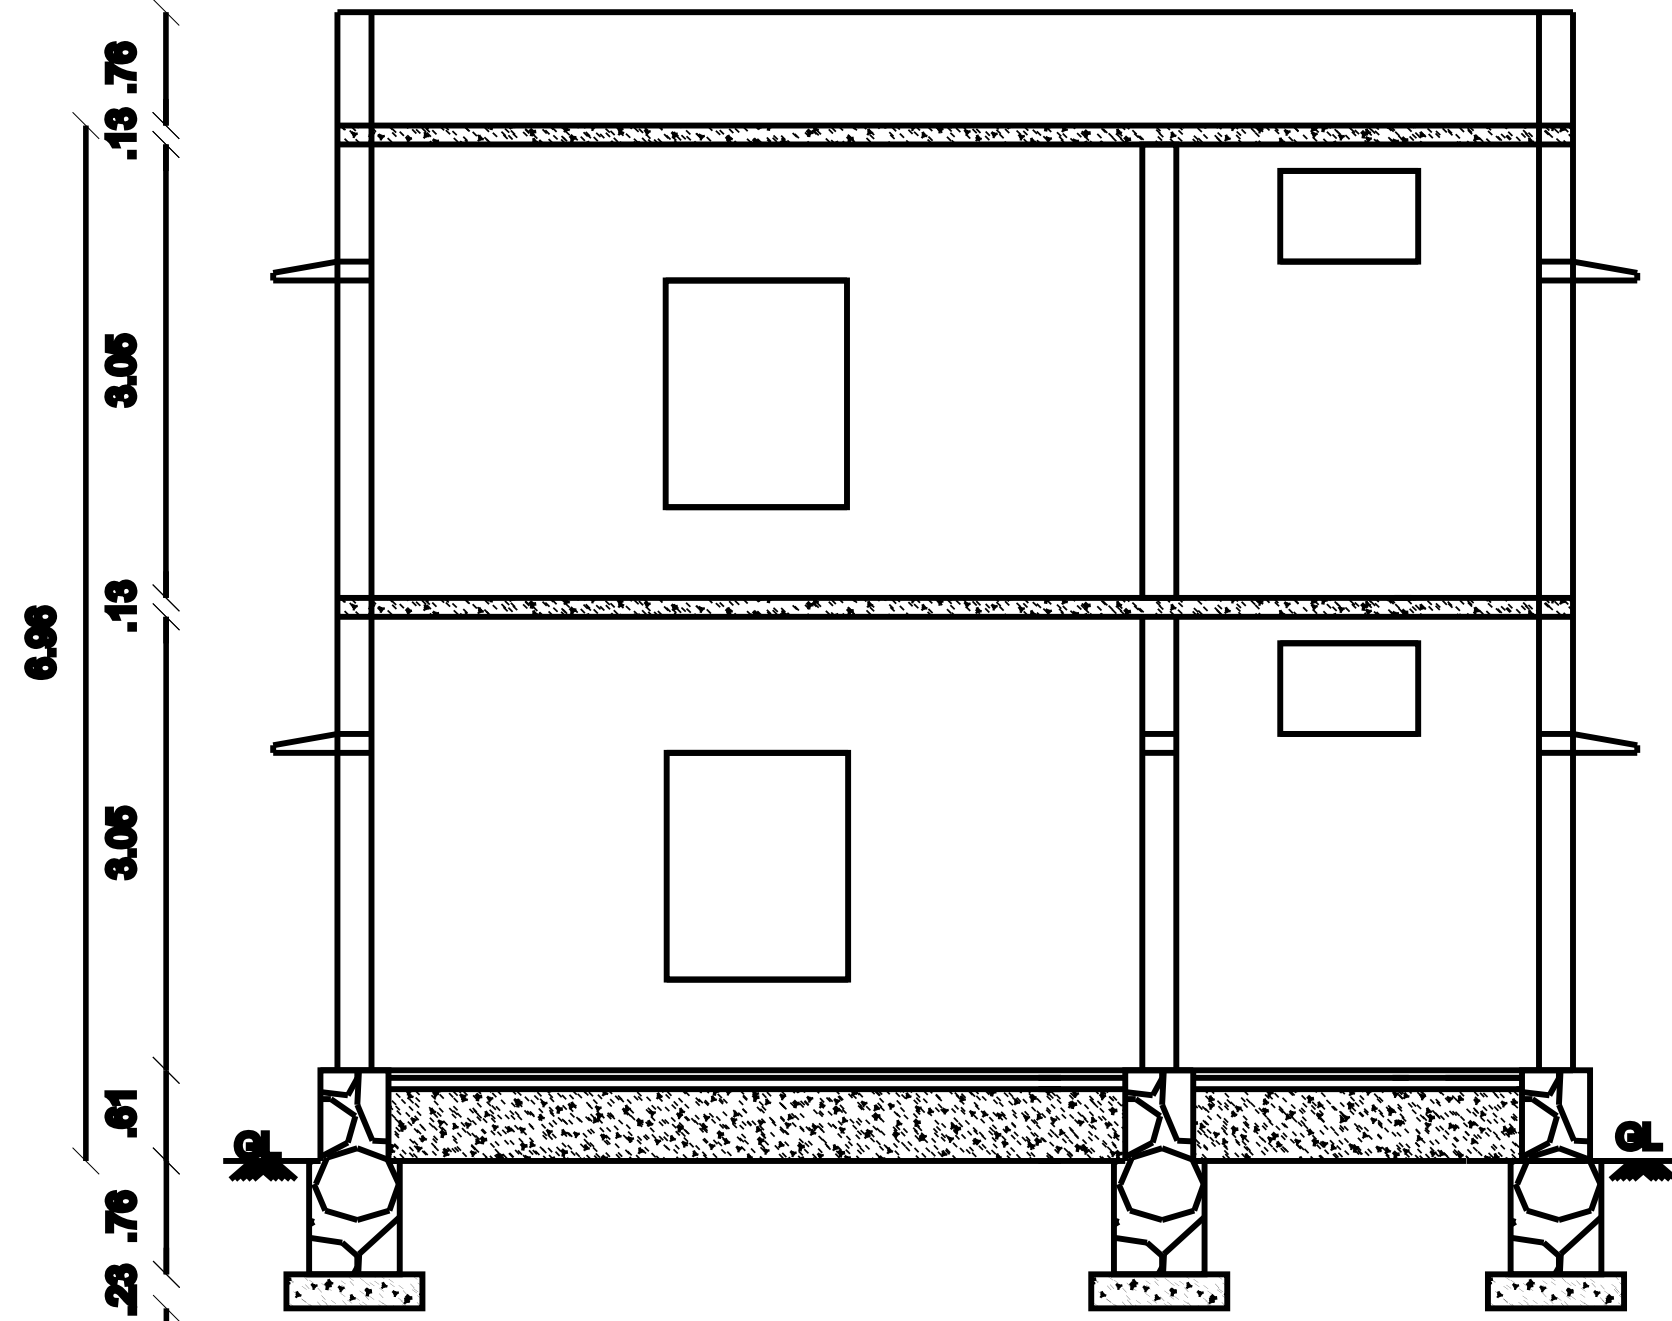






SECTION AB

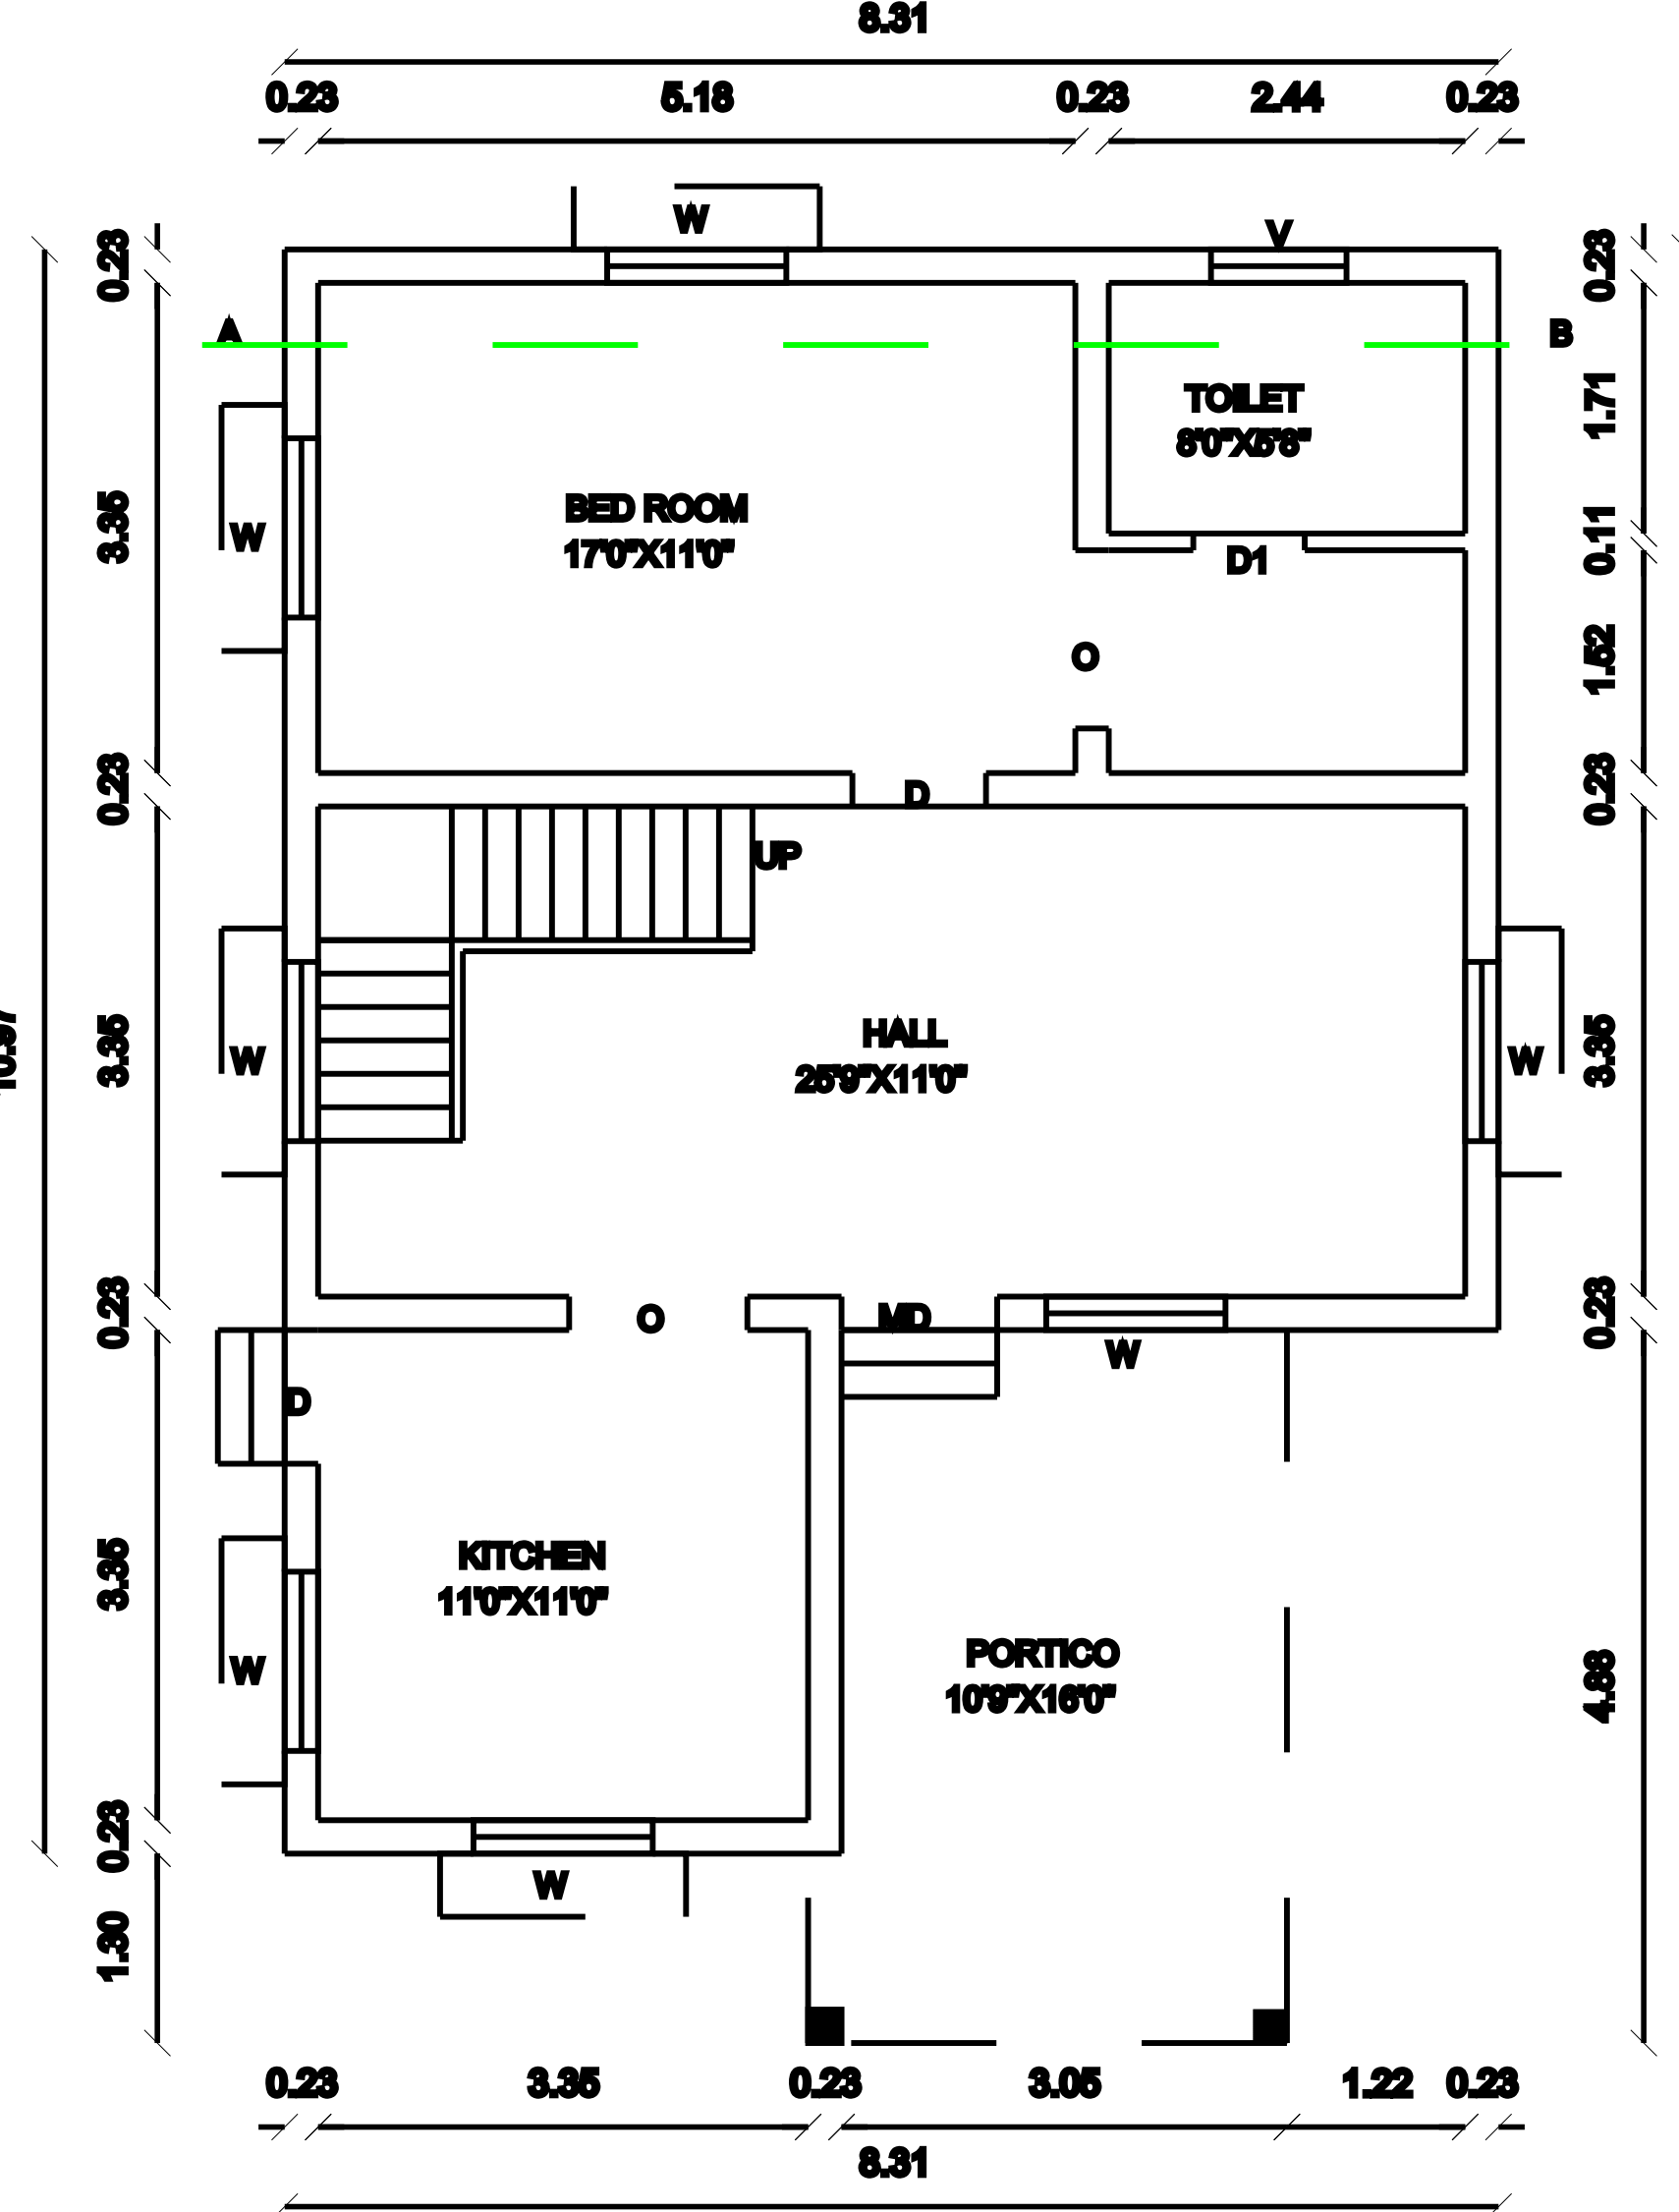


GROUND FLOOR PLAN

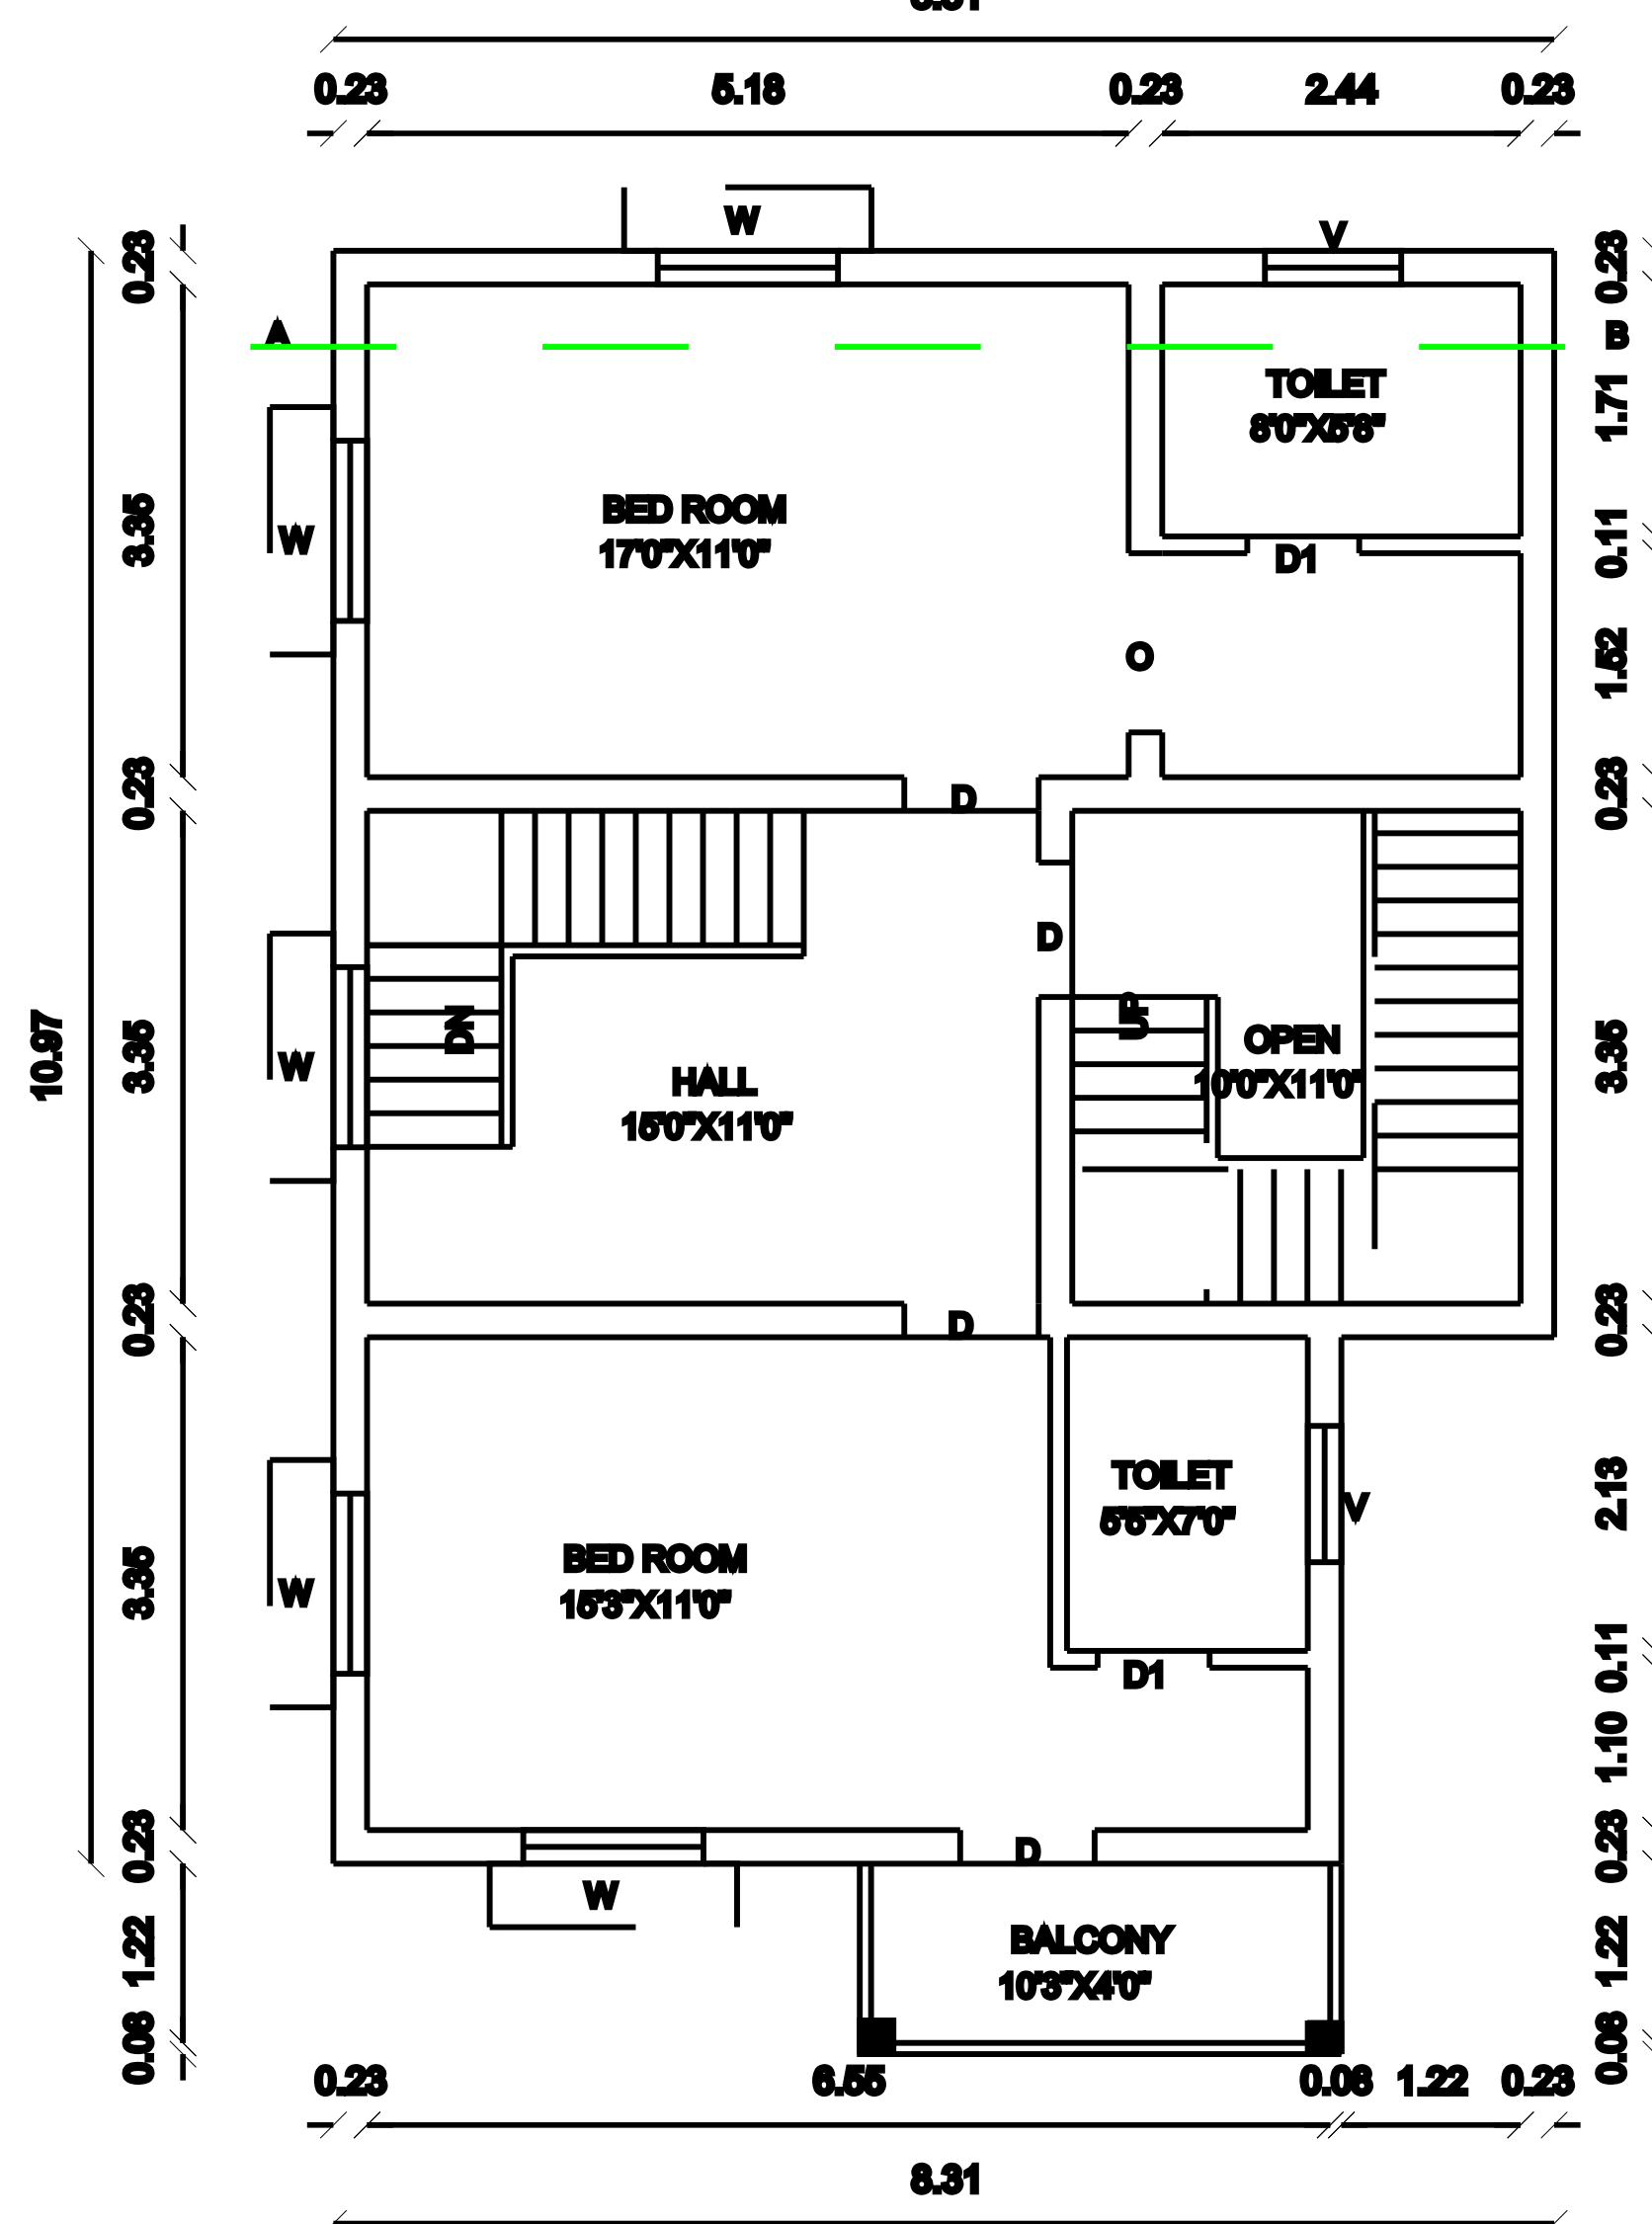

FIRST FLOOR PLAN

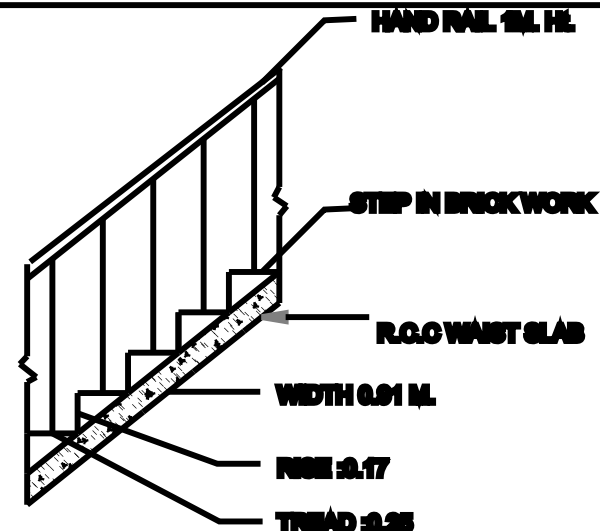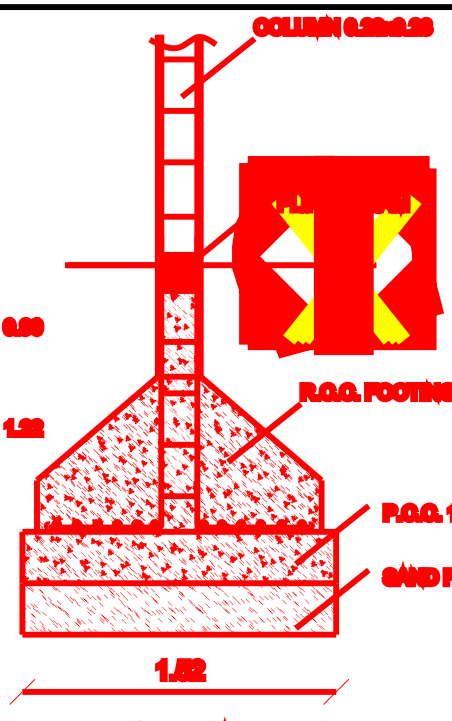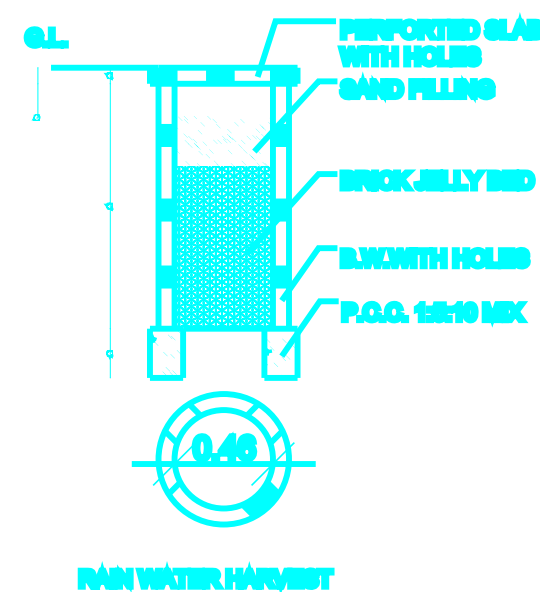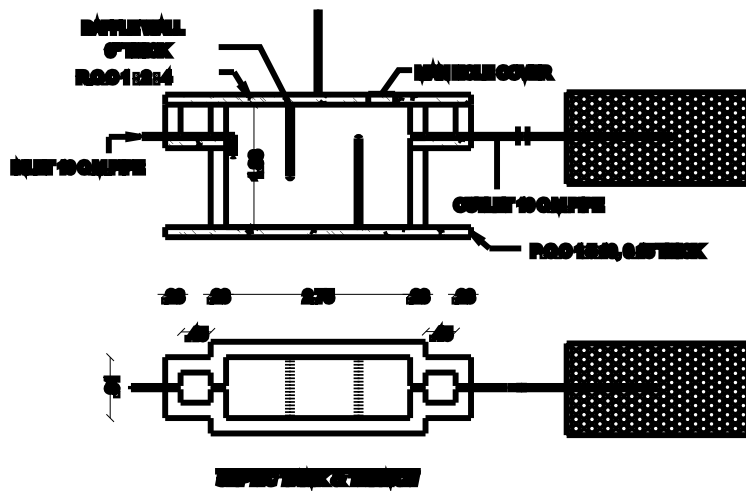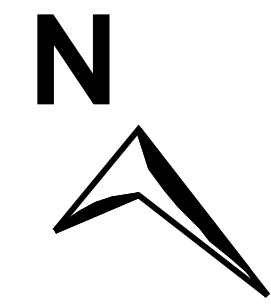

STAIR DETAIL

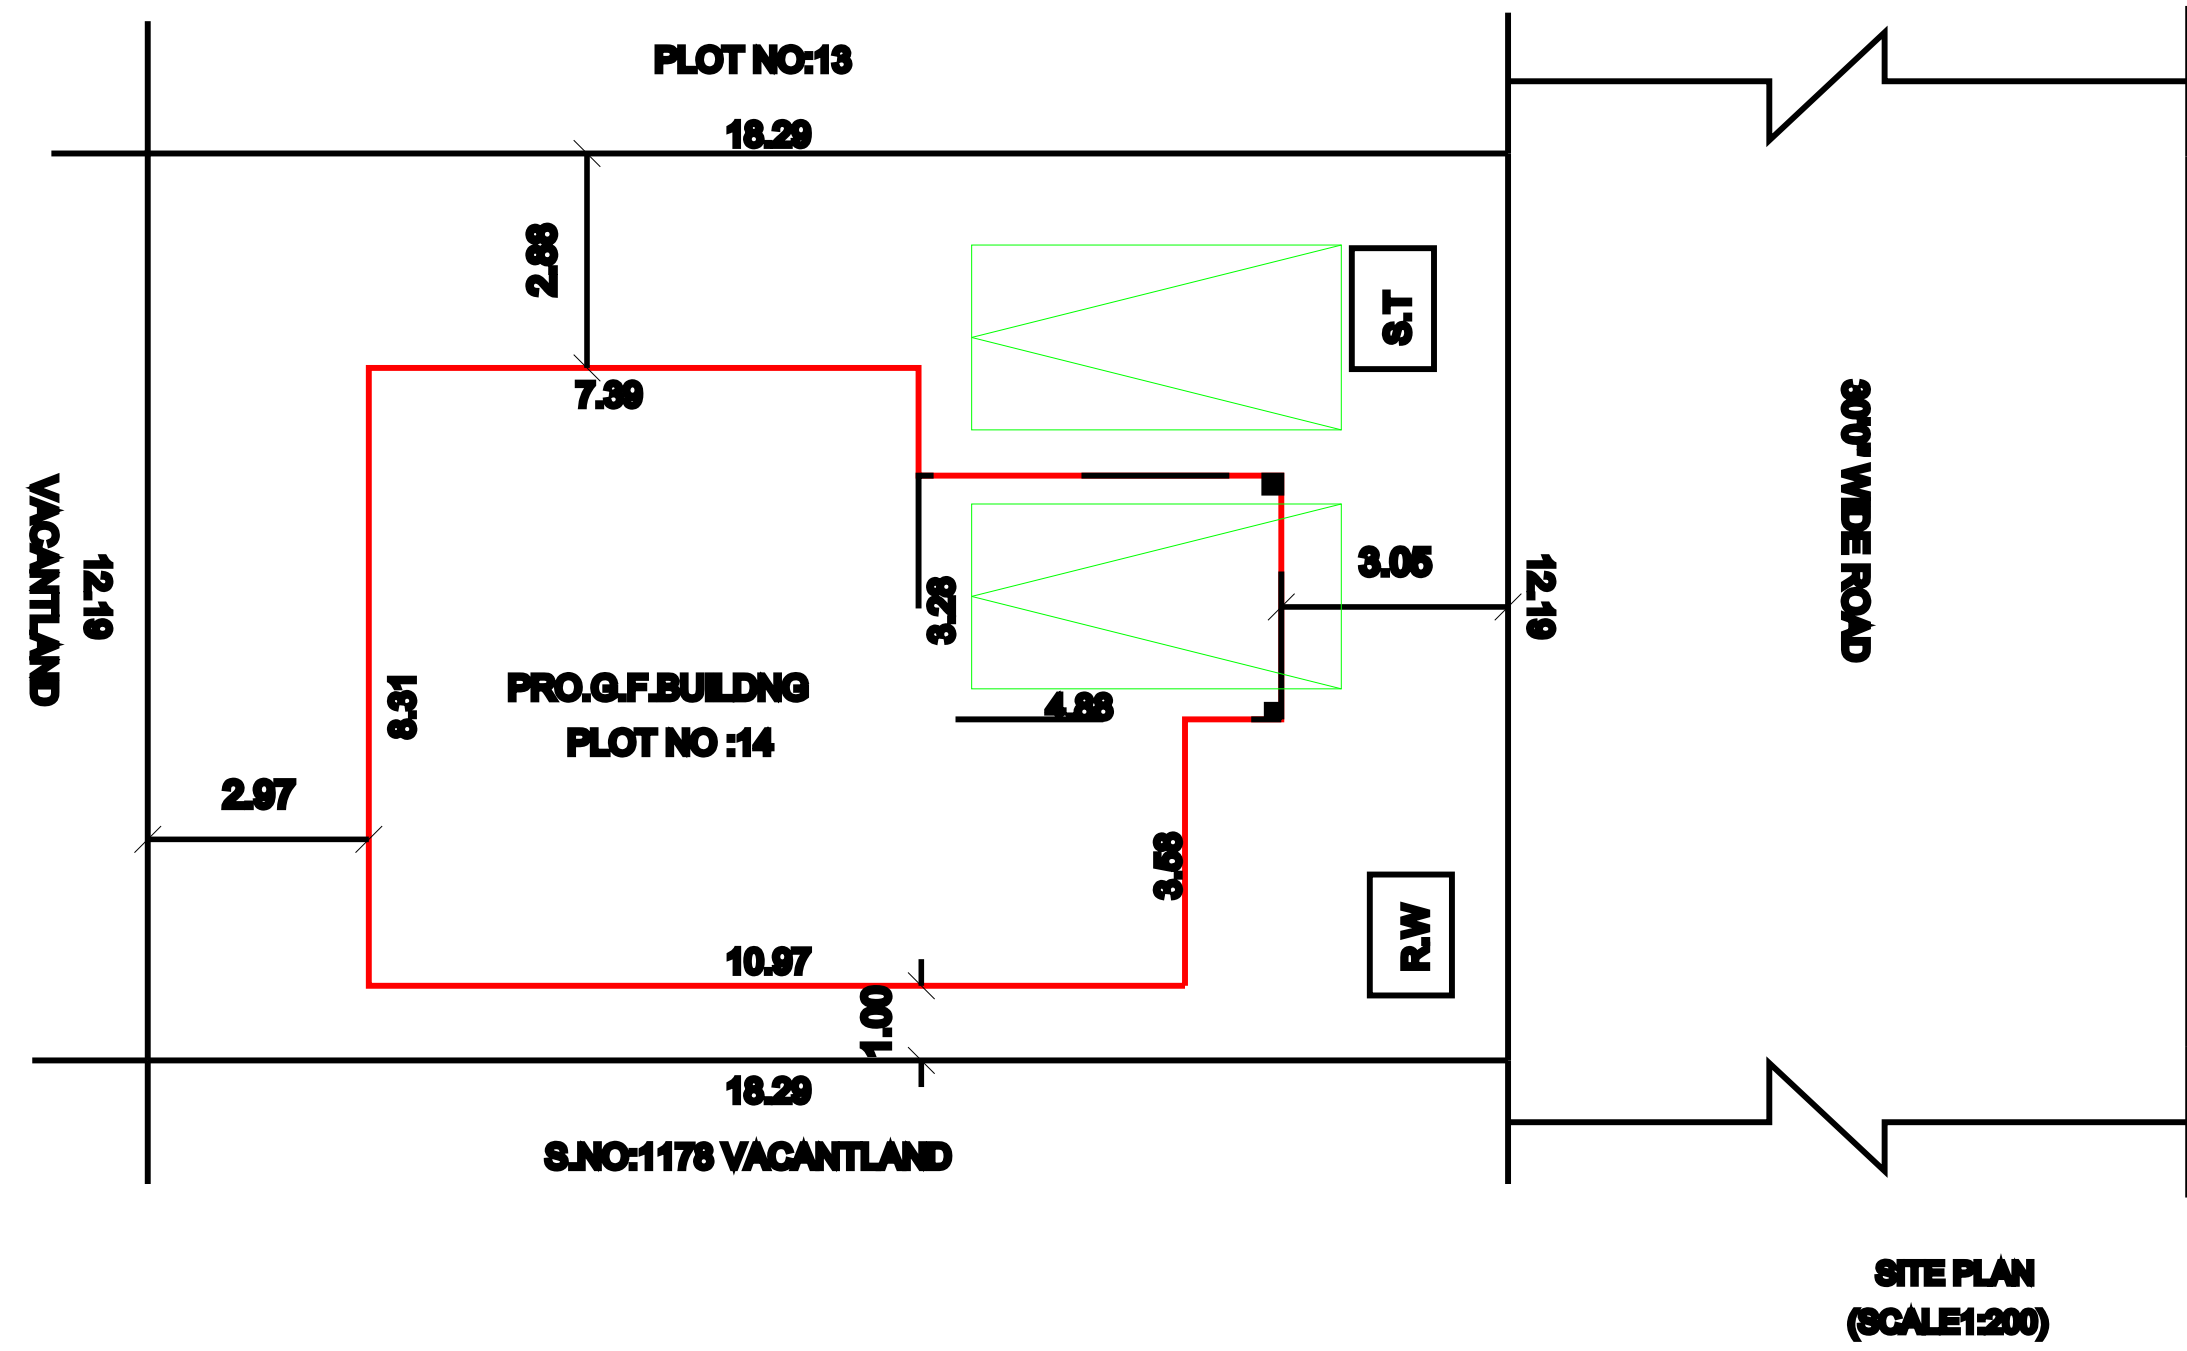

SITE PLAN
(SCALE:1:200)

PLAN SHOWING THE PROPOSED
CONSTRUCTION OF DWELLING HOUSE BUILDING IN
PLOT NO:14,S.NO:1178/185,"ANNA COLONY",
MUNNEERPALAM VILLAGE & PANCHAYAT PALAYAMKOTTAI
PANCHAYAT UNION & TALUK TIRUNELVELI DISTRICT
APPROVAL LAYOUT NO:L.P.R.T.K.NO:114/81.

ALL DIMENSIONS ARE IN METER SCALE 1:100&200			
COLOR CODE	AREA DETAILS	SQ.MT.	SQ.FT.
	SITE AREA	222.96	2400.00
	PRO.G.F	90.20	971.00
	PRO.F.F	77.78	837.22
	TOTAL FLOOR AREA	167.98	1808.22
	OPEN SPACE AREA	132.76	1429.00

SCHEDULE OF JOINERIES		SCALE ——— 1:100&200	
M.D	— DOOR	1.07m x 2.10m	
D	— DOOR	0.91m x 2.10m	
D1	— DOOR	0.76m x 2.10m	
W	— WINDOW	1.22m x 1.52m	
V	— VENTILATOR	0.91m x 0.91m	
O	— OPEN	1.22m x 0.91m	
NOTE:		DRG NAME ——— ANNA COLONY	
		DATE ——— 20-06-2024	
		DRAWN ——— LANO	
		PARKING AREA CALCULATION	
		TOTAL PLINTH AREA 146.02 SQ.M	
		EVERY 760SQ.FT FOR 1 CAR	
		1942.00	
		760 = 2.58 = SAY 2	
		REQUIRED = 2CAR	

