


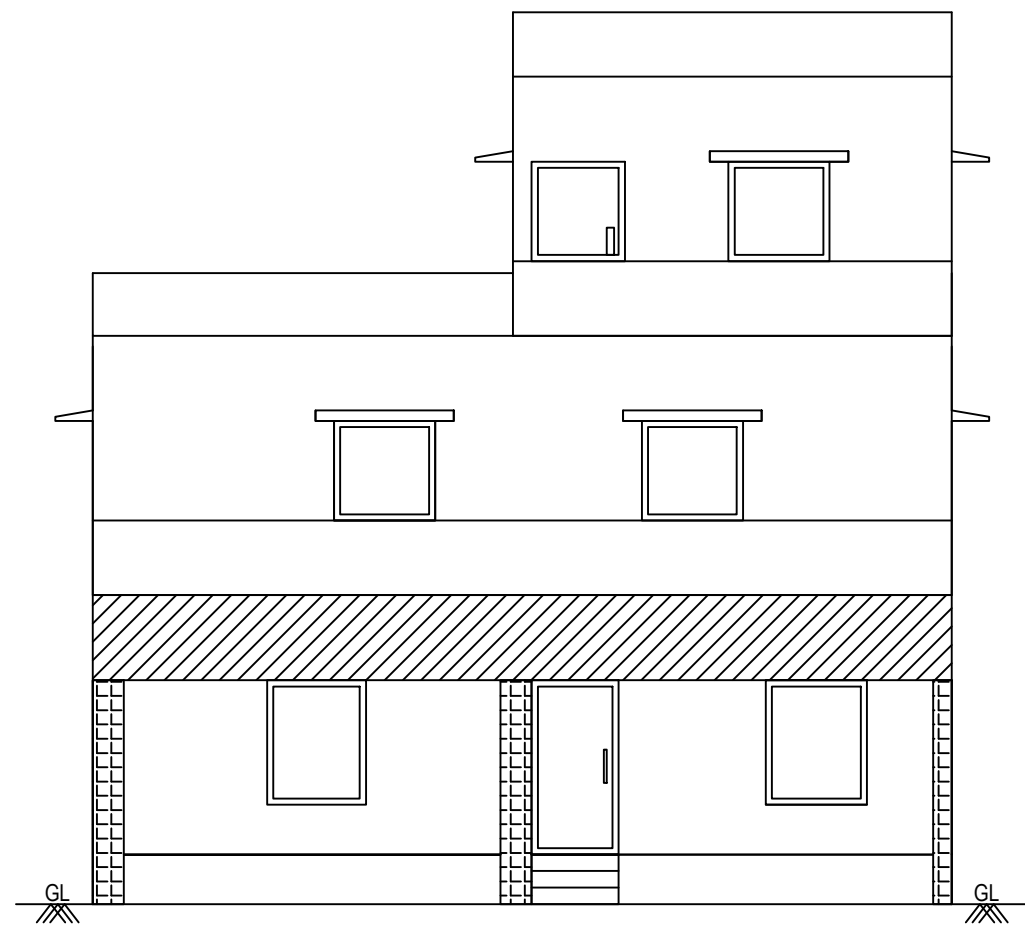


 

ELEVATION

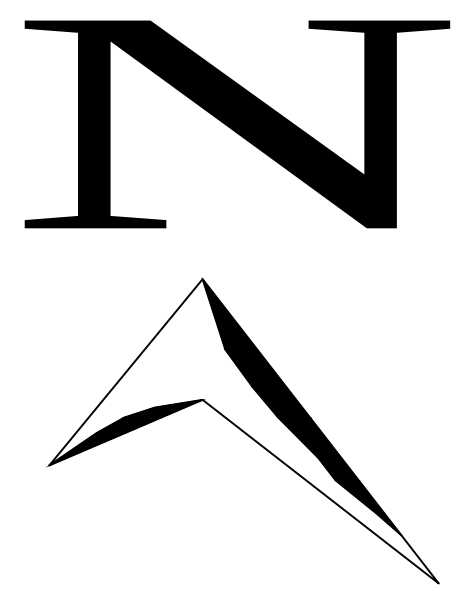



SECTION ON A-B

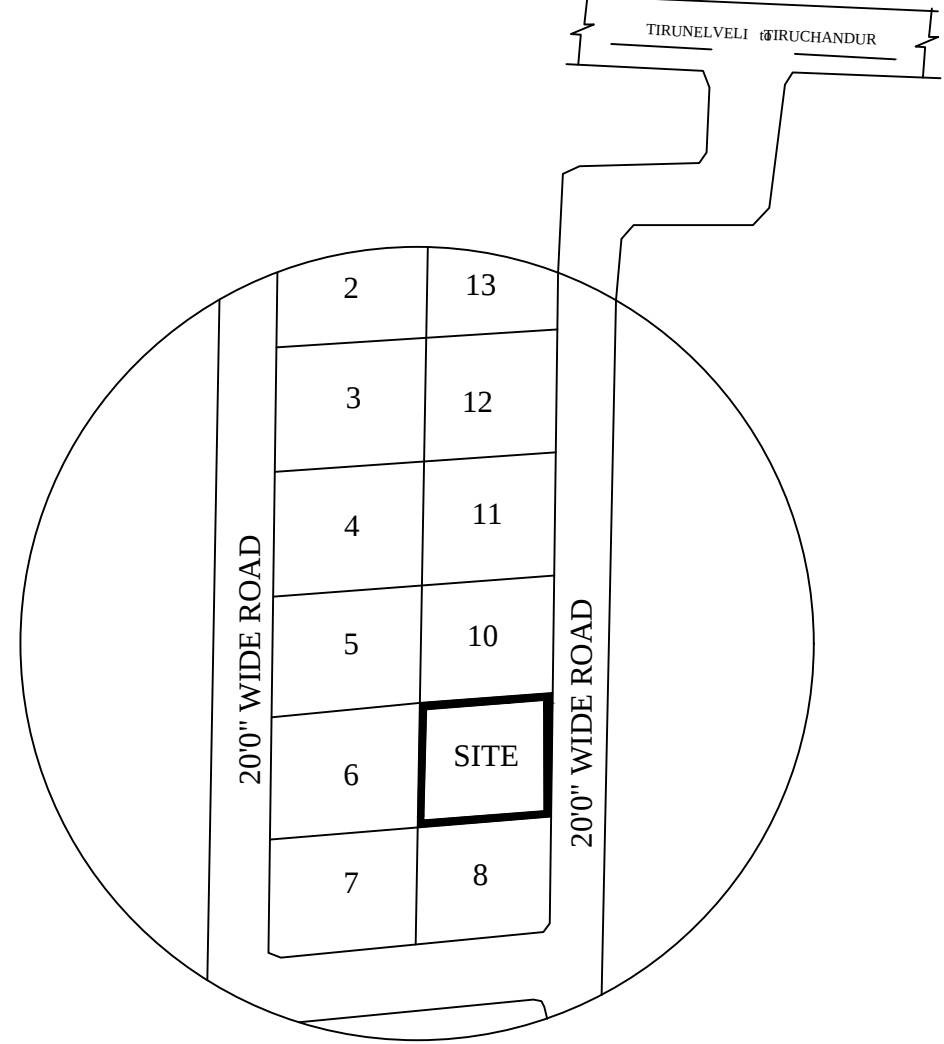


PLAN SHOWING THE PROPOSED CONSTRUCTION OF DWELLING HOUSE BUILDING IN PLOT NO:9,S.NO:136/3A2A1A1A,"SRI BALAJI NAGAR A COLONY"KRISHNAPURAM VILLAGE,&NOCHIKULAM PANCHAYAT PALAYAMKOTTAI TALUK,TIRUNELVELI DISTRICT.

ALL DIMENSIONS ARE IN METER		SCALE 1:100&200	
COLOR CODE	AREA DETAILS	SQ.MT.	SQ.FT.
	SITE AREA	203.28	2188.16
	RPO.G.F	137.95	1485.00
	PRO.F.F	140.74	1515.00
	HEAD ROOM	29.07	313.00
	TOTAL FLOOR AREA	307.78	3313.00
	OPEN SPACE AREA	65.33	703.00


SCHEDULE OF JOINERIES		SCALE	DRG NAME	DATE	DRAWN	NOTE:
M.D	DOOR	1.07m x 2.10m	NOCHIKULAM	05-07-2024	LANO	All Dimensions Are In Metre
D	DOOR	0.91m x 2.10m				Scale 1:100 & 200
D1	DOOR	0.76m x 2.10m				Waste Water Used To Garden
O	OPEN	0.91m x 2.10m				Percolation Pit To Be Provided
W	WINDOW	1.22m x 1.52m				
V	VENTILATOR	0.91m x 0.61m				

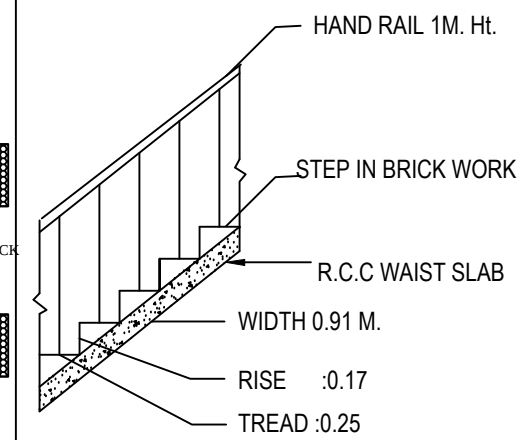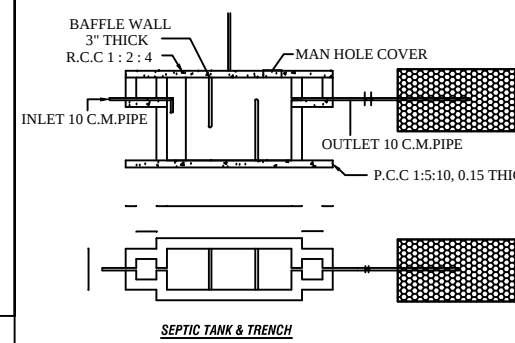


STAIR DETAIL

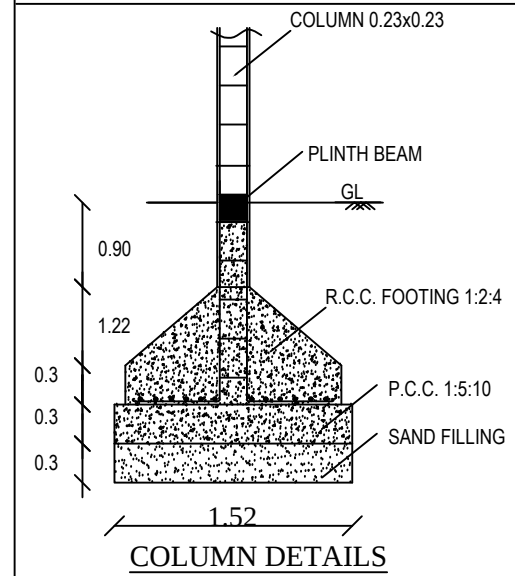


COLUMN DETAILS

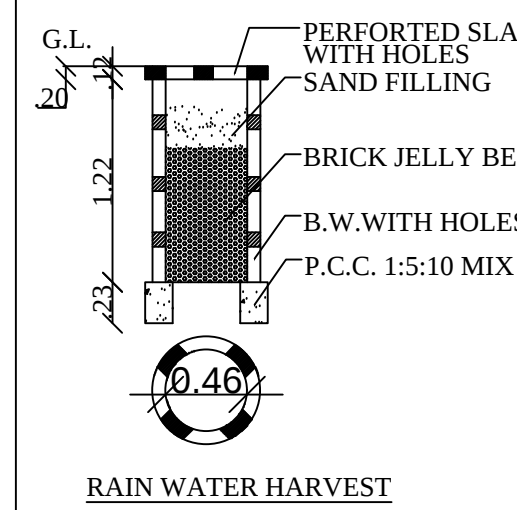


RAIN WATER HARVEST

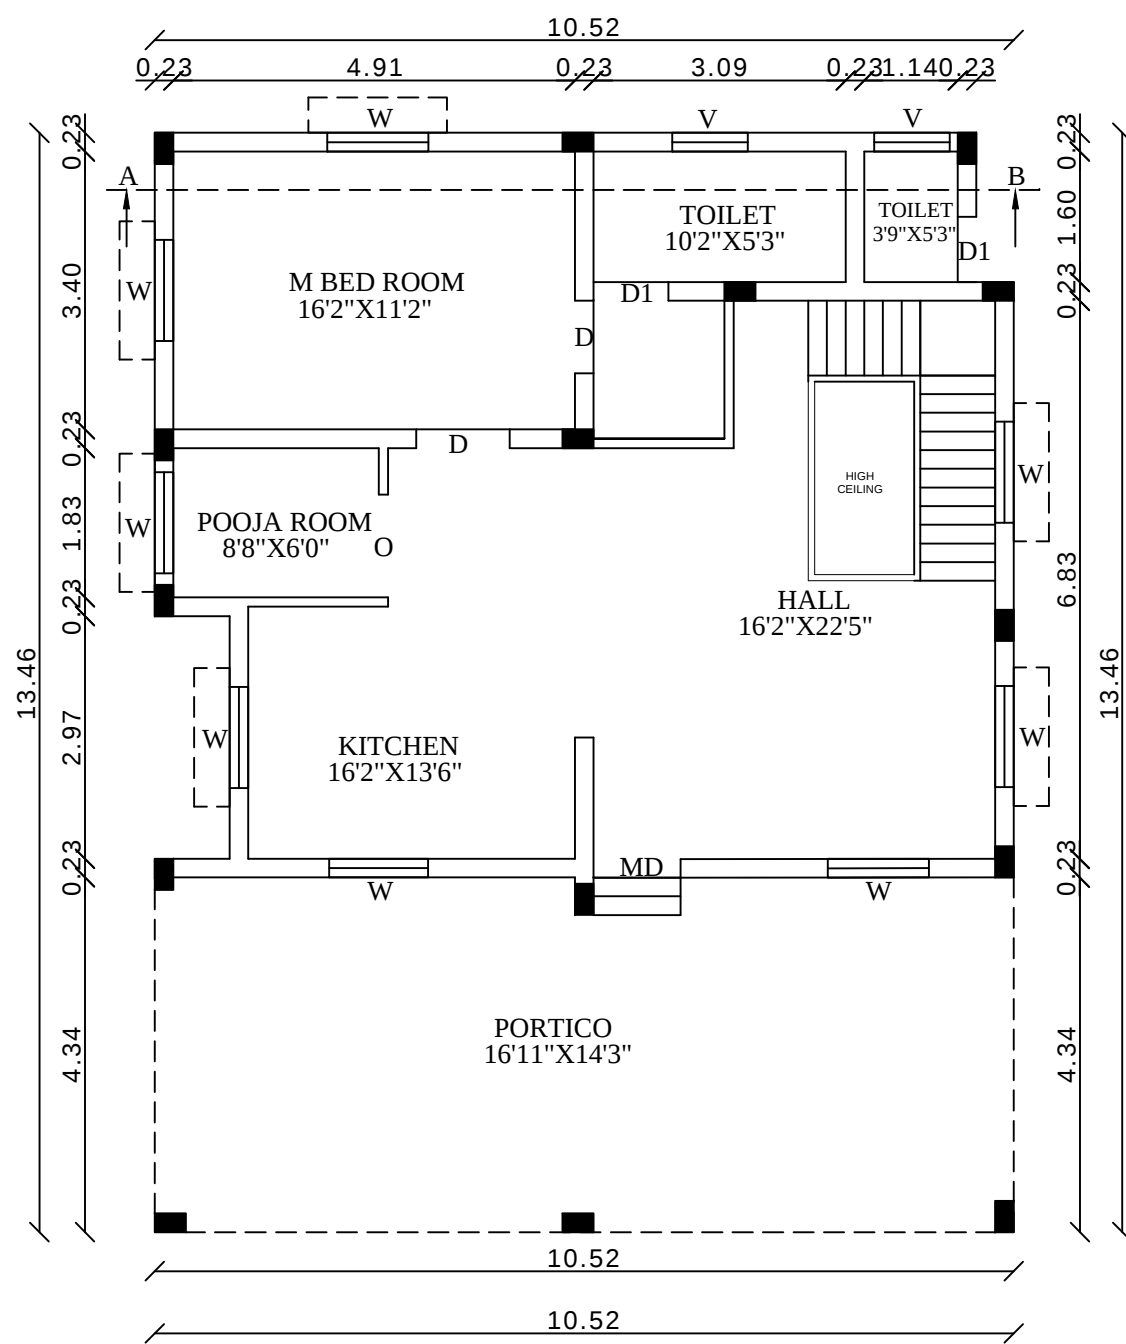


GROUND FLOOR PLAN

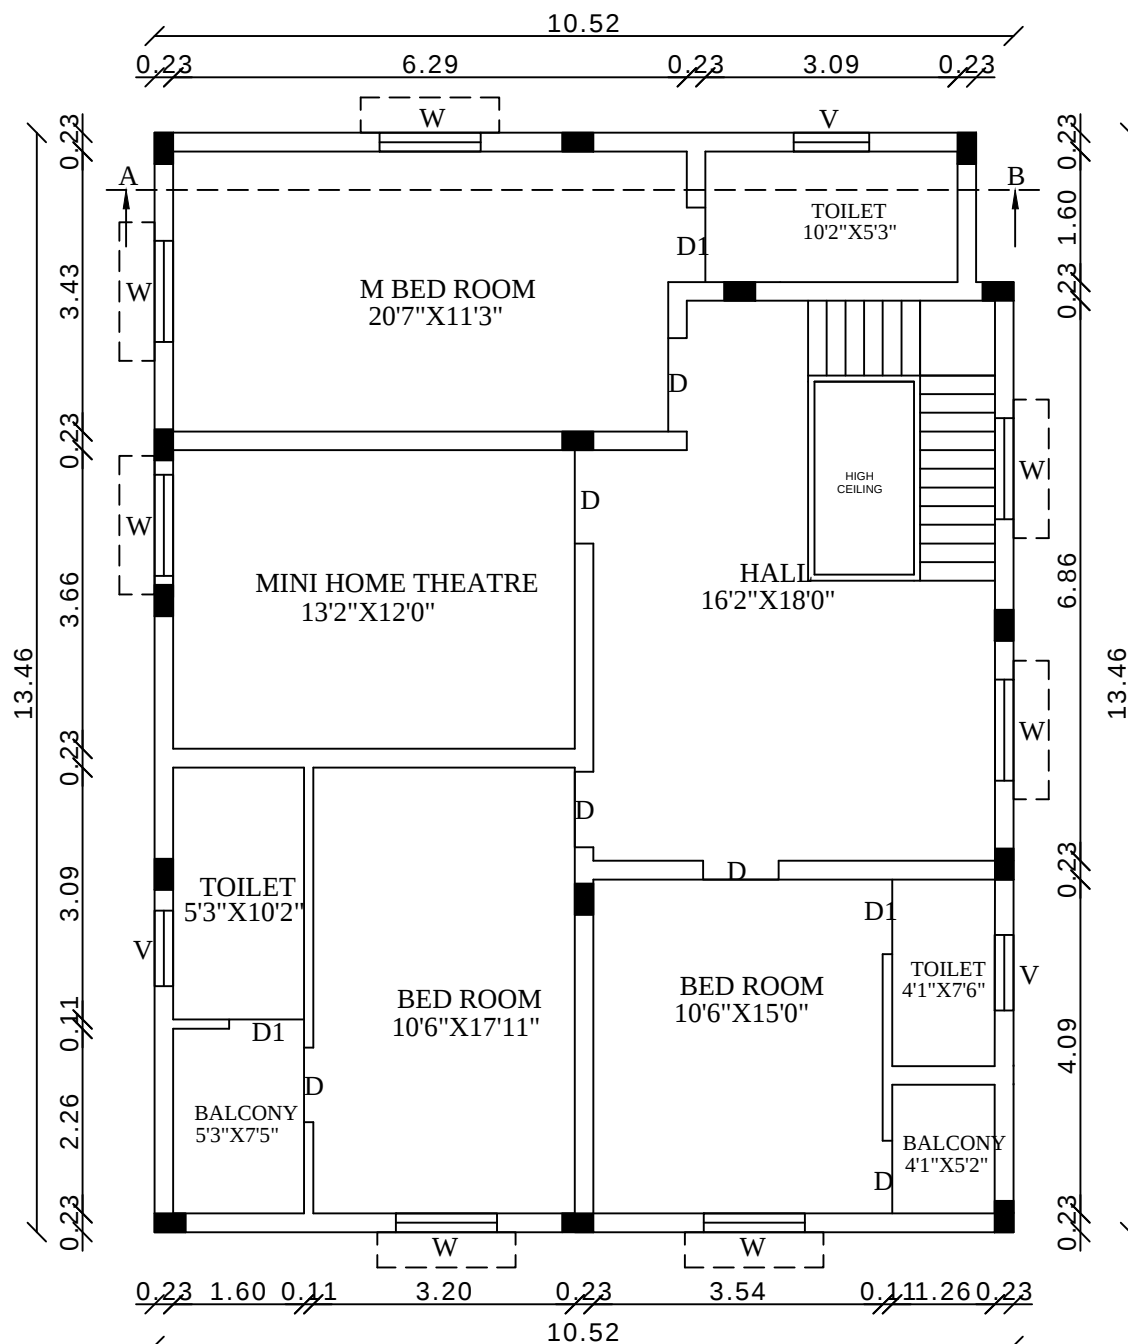

FIRST FLOOR PLAN

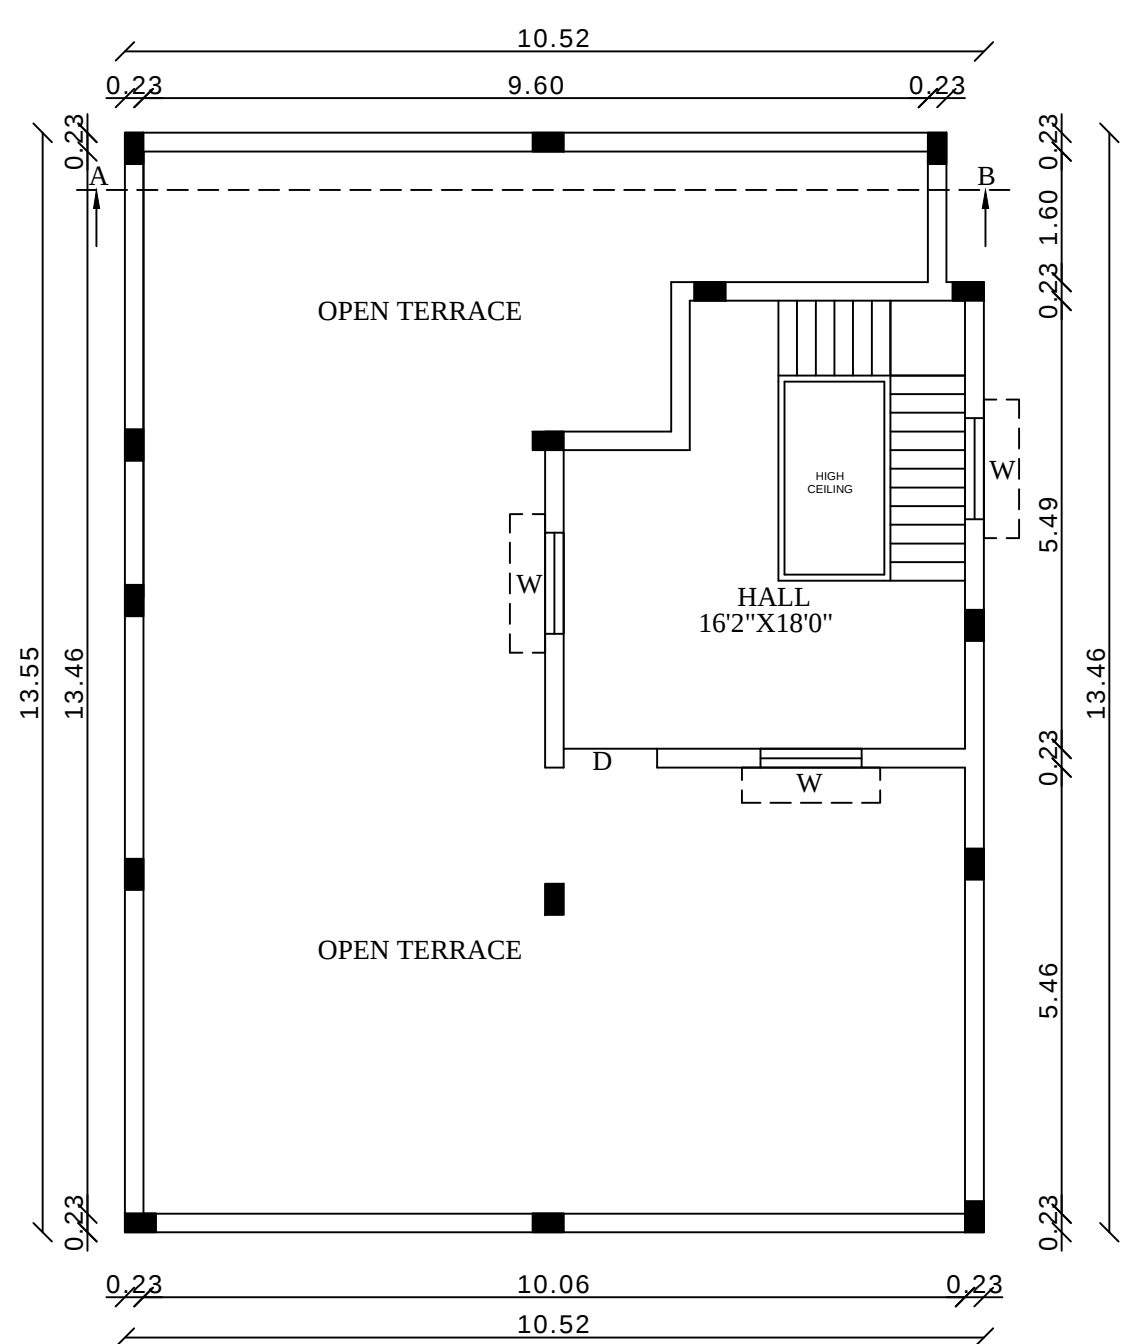

HEAD ROOM PLAN

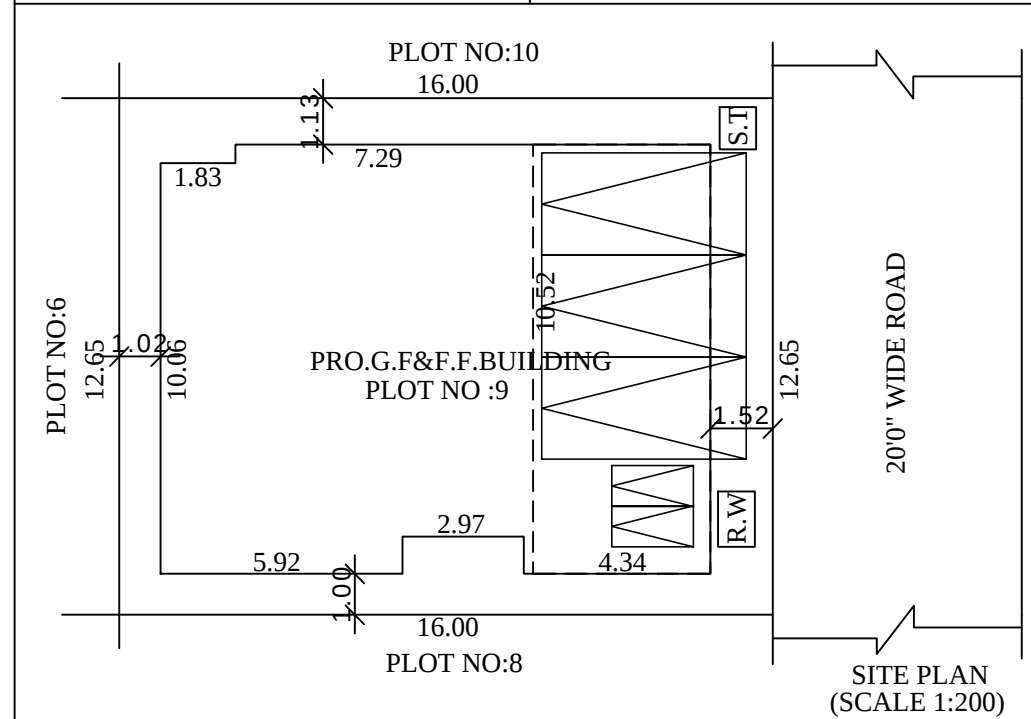

OFFICE USE

[Signature]

APPLICANT

Er. P. K. THAMEEMUL ANSARI B.E.
Reg. No. : RE/Gr II/TN/ March/2019/006
35 / 13-2, Firihous Complex, Ambai Road,
Melapalayam, (Sub-Registrar Office Building)
Tirunelveli - 627 005. Cell : 9488237454.

LICENSED SURVEYOR

